



TSRGD DIAGRAM NO. 1010 - ACROSS ACCESSES.
INSET B

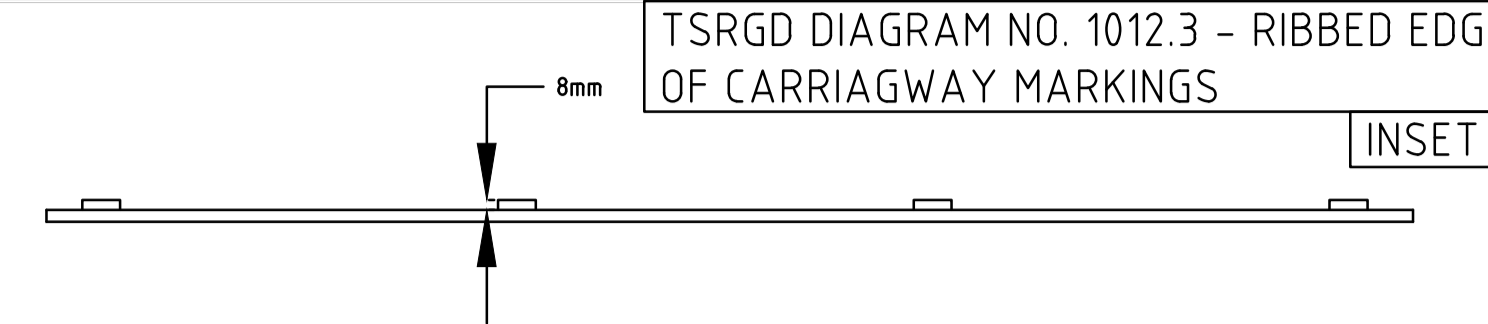

TSRGD DIAGRAM NO. 1012.3 - RIBBED EDGE OF CARRIAGWAY MARKINGS

30/40 TERMINAL SIGNS SOUTH OF DOVERS GREEN.

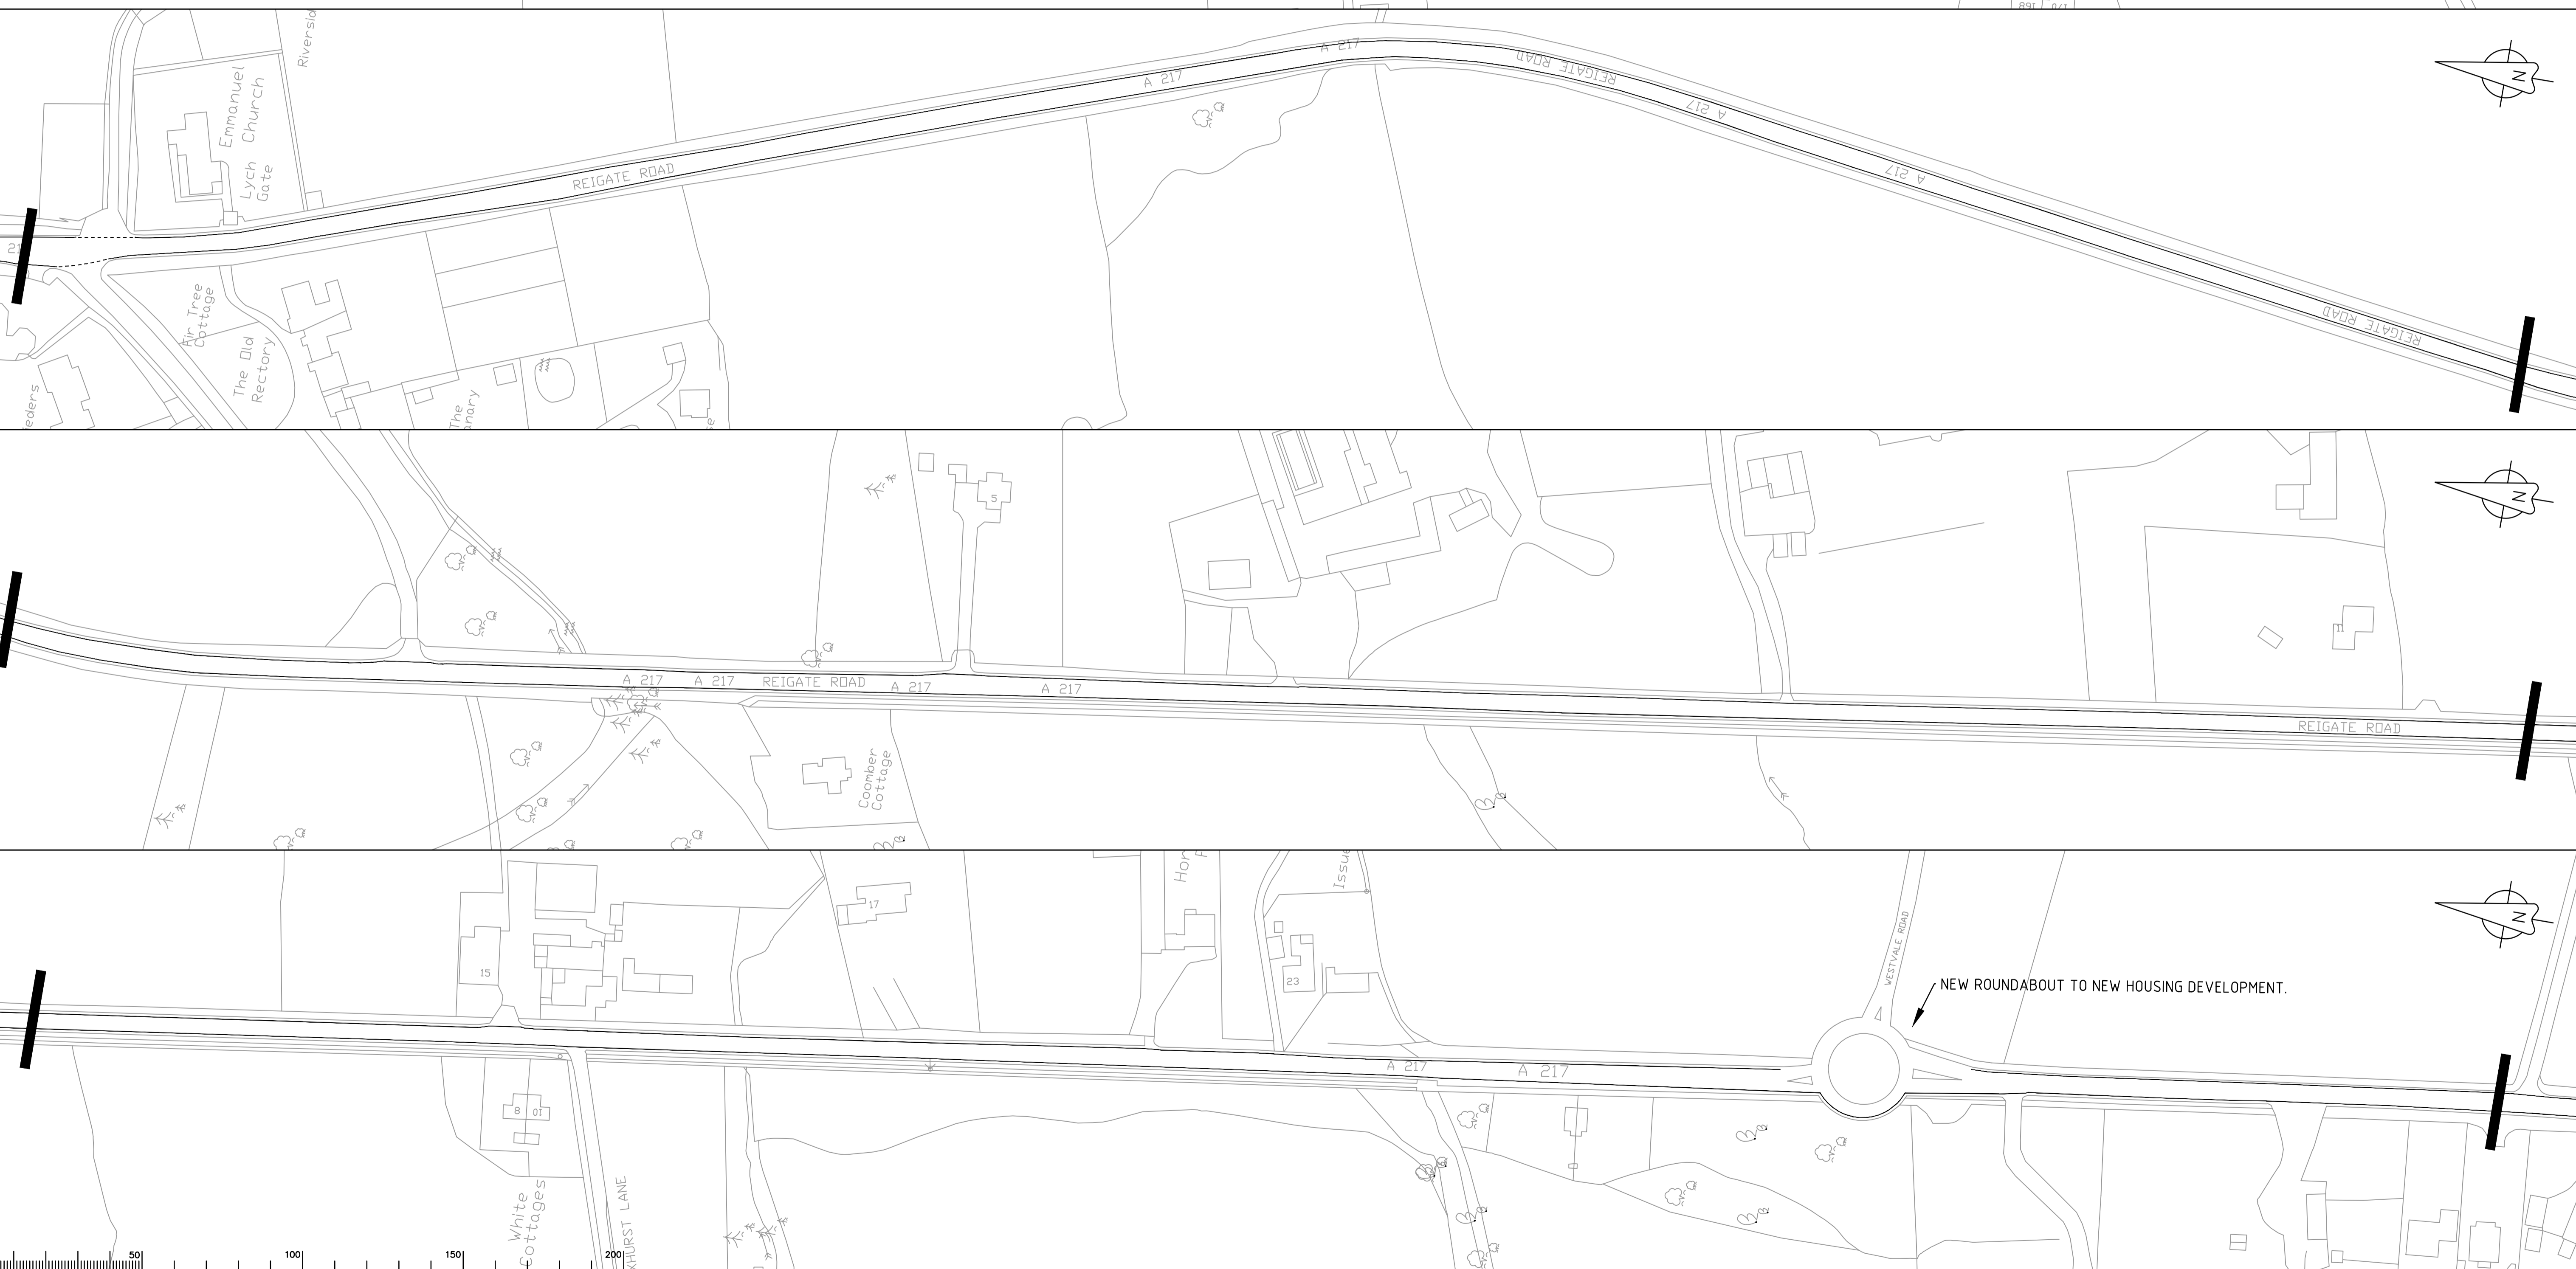

Notes
 1. ALL MARKINGS TO BE INSTALLED IN ACCORDANCE WITH TSRGD 2016. RIBBED EDGE OF CARRIAGWAY MARKINGS (TO DIAG. 1012.3) TO BE INSTALLED ALONG ENTIRE LENGTH, BETWEEN 30/40 TERMINAL SIGNS SOUTH OF DOVERS GREEN TO 30/40 TERMINAL SIGNS NORTH OF LONGBRIDGE ROUNDABOUT.
 2. REMOVAL OF EXISTING EDGE OF CARRIAGWAY MARKINGS TO BE UNDERTAKEN PRIOR TO INSTALLATION OF NEW MARKINGS. HYDROBLASTING THE PREFERRED METHOD OF REMOVAL.
 3. RETAIN EXISTING ACCESS MARKINGS AND JUNCTION MARKINGS.
 4. DRAWING TO BE READ IN CONJUNCTION WITH INDIVIDUAL SITE PLANS (SITES 7-12).

Rev.	Description	Drwn	Sig.	Date	Chkd	Sig.	Date	Appr	Sig.	Date

North Point
 VARIES - SEE INSETS
 Based upon the Ordnance Survey mapping with the permission of the Controller of Her Majesty's Stationary Office. Crown copyright. Unauthorised reproduction infringes Crown copyright and may lead to prosecution or civil proceedings. Surrey County Council LA 076872 2002.
 Drawn by: HB HB SEPT 17
 Checked by: SP SP SEPT 17
 Approved by: JD JD SEPT 17

Project: A217 REIGATE TO HORLEY (WHOLE ROUTE STUDY)
 SITE No. 0 - EDGE OF CARRIAGWAY MARKINGS
 Drawing: GENERAL ARRANGEMENT
 SHEET 1 OF 2

Project No. SP0028
 Contract Sheet No. 00-001
 Classification: DRAFT



Notes

1. ALL MARKINGS TO BE INSTALLED IN ACCORDANCE WITH TSRGD 2016. RIBBED EDGE OF CARRIAGEWAY MARKINGS (TO DIAG. 1012.3) TO BE INSTALLED ALONG ENTIRE LENGTH, BETWEEN 30/40 TERMINAL SIGNS SOUTH OF DOVERS GREEN TO 30/40 TERMINAL SIGNS NORTH OF LONGBRIDGE ROUNDABOUT.
2. REMOVAL OF EXISTING EDGE OF CARRIAGEWAY MARKINGS TO BE UNDERTAKEN PRIOR TO INSTALLATION OF NEW MARKINGS. HYDROBLASTING THE PREFERRED METHOD OF REMOVAL.
3. RETAIN EXISTING ACCESS MARKINGS AND JUNCTION MARKINGS.
4. DRAWING TO BE READ IN CONJUNCTION WITH INDIVIDUAL SITE PLANS (SITES 7-12).

Rev.	Description	Drwn	Sig.	Date	Chkd	Sig.	Date	Appr	Sig.	Date

North Point

VARIES - SEE INSETS

Drawn by	HB	HB	SEPT 17
Checked by	SP	SP	SEPT 17
Approved by	JD	JD	SEPT 17

Scale 1:1000m

Project

A27 REIGATE TO HORLEY (WHOLE ROUTE STUDY)
SITE No. 0 - EDGE OF CARRIAGEWAY MARKINGS

Drawing

GENERAL ARRANGEMENT

SHEET 2 OF 2

Project No. SP0028

Contract Sheet No. 00-002

Rev. -

Classification DRAFT