

- Key:
- No waiting at any time
 - No waiting Mon-Sat 8am-6pm
 - Parking Mon-Sat 8am-6pm
30mins no return 1 hour
 - Revoke existing restrictions
 - Existing restrictions
(may include symbols)

Rev	Description	Drawn	Slg.	Date	Chkd	Slg.	Date	Appr.	Slg.	Date	North Point	Project

I warrant that the information shown on this plan was obtained from reliable sources and that the boundaries shown are correct to the best of my knowledge and belief at the date of preparation of this plan.

SIGNED: SDG
11/23

Checked by: RH
11/23

Approved by: OC
11/23


Mole Valley Parking Review 2024

Proposed Waiting Restrictions - Leatherhead Barnett Wood Lane / Bypass Road

SURREY
County Council
Surrey Highway

Project No.	
Contract No.	
Drawing No.	11
Revision	
Classification	APP


Mole Valley Parking Review 2024 - Barnett Wood Lane / Bypass Road - Proposed Waiting Restrictions - Drawing 11.008

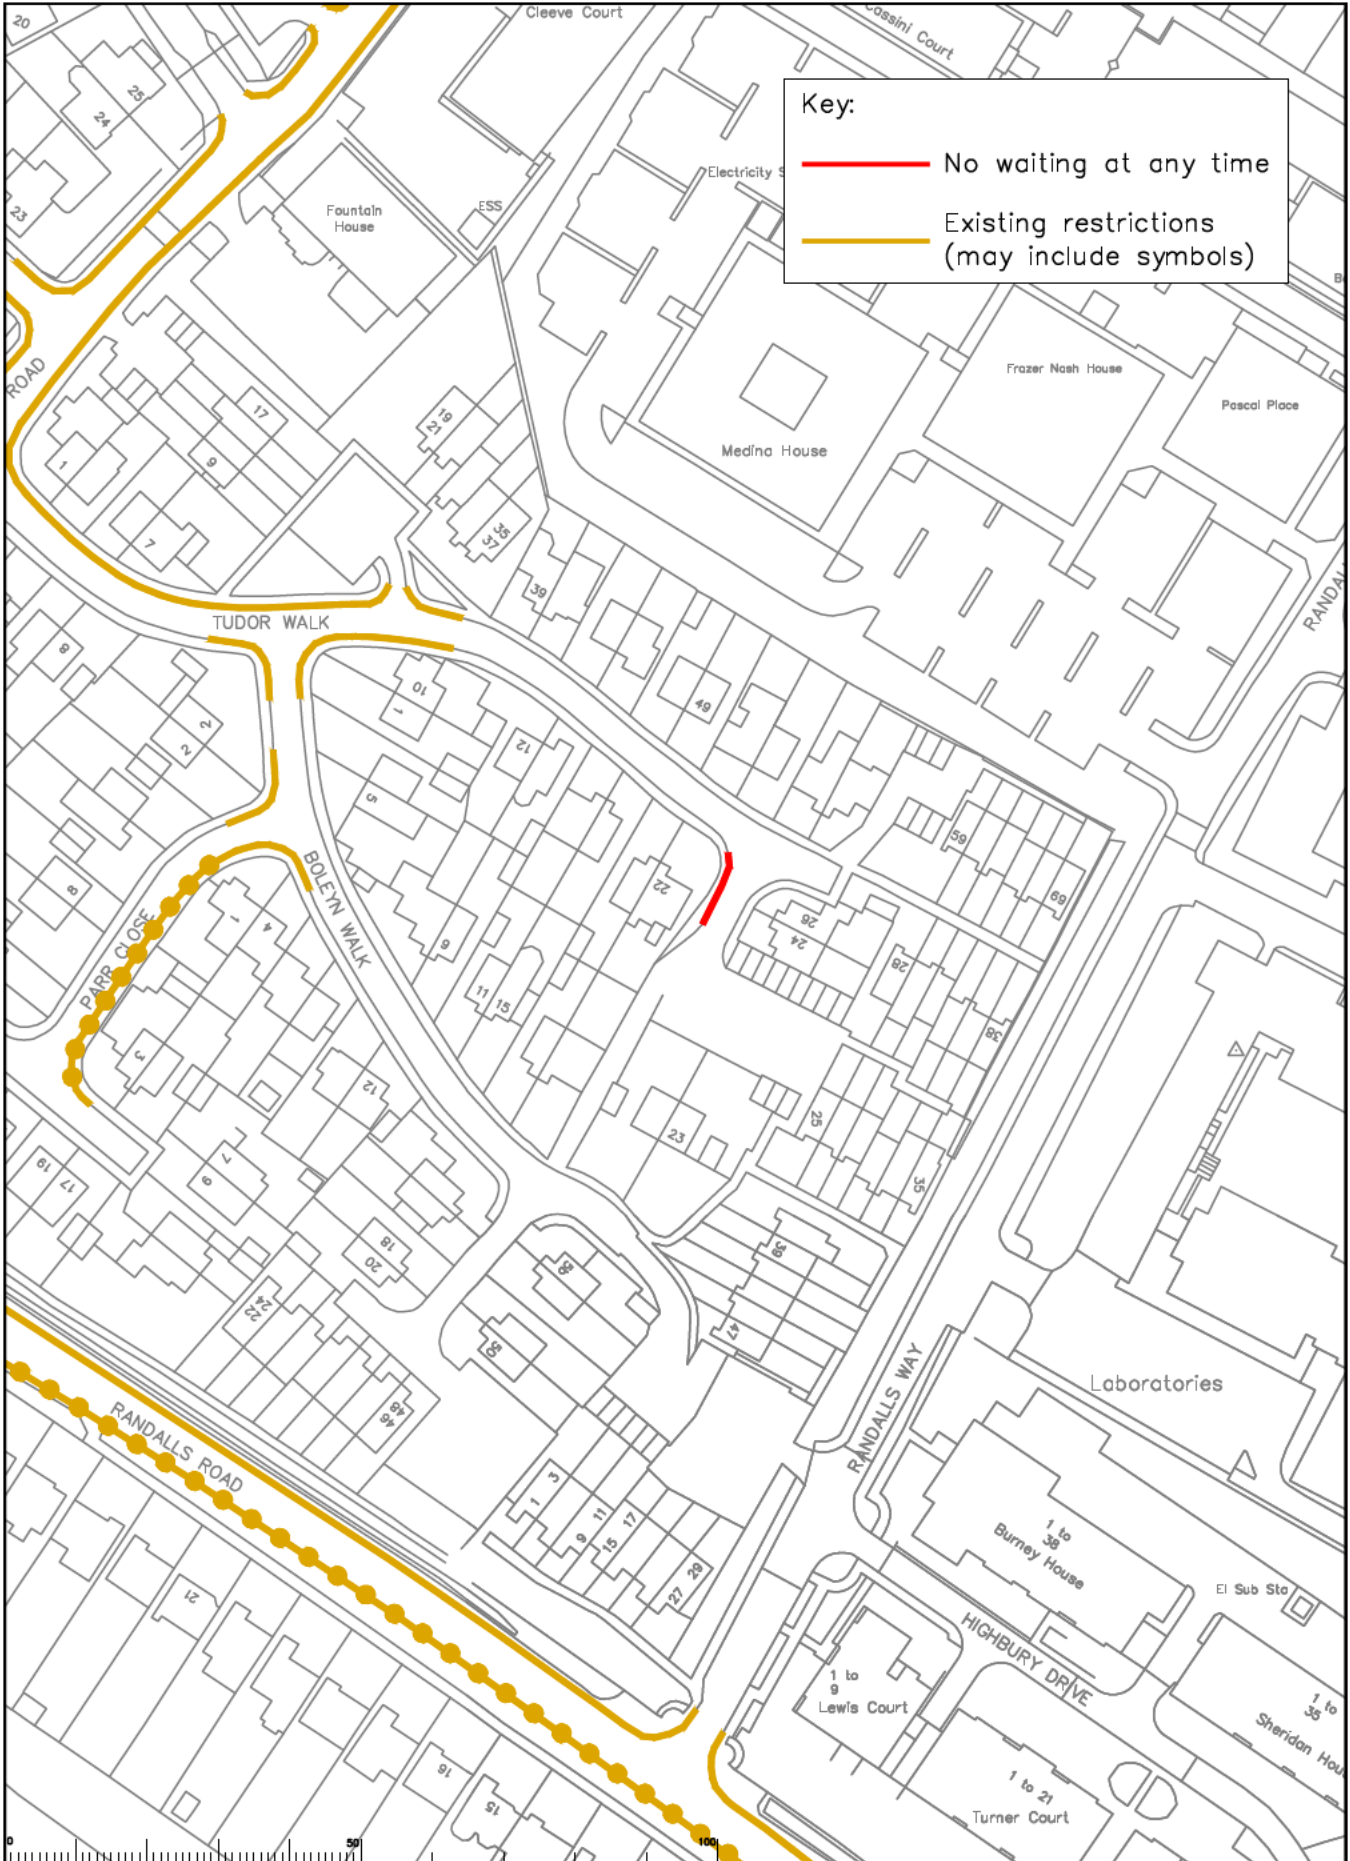

Key:

- No waiting at any time
- Existing restrictions (may include symbols)

<table border="1" style="width: 100%; border-collapse: collapse;"> <thead> <tr> <th>Rev</th> <th>Description</th> <th>Drawn</th> <th>Sig.</th> <th>Date</th> <th>Check</th> <th>Sig.</th> <th>Date</th> <th>Appr.</th> <th>Sig.</th> <th>Date</th> </tr> </thead> <tbody> <tr><td> </td><td> </td><td> </td><td> </td><td> </td><td> </td><td> </td><td> </td><td> </td><td> </td><td> </td></tr> <tr><td> </td><td> </td><td> </td><td> </td><td> </td><td> </td><td> </td><td> </td><td> </td><td> </td><td> </td></tr> <tr><td> </td><td> </td><td> </td><td> </td><td> </td><td> </td><td> </td><td> </td><td> </td><td> </td><td> </td></tr> </tbody> </table>	Rev	Description	Drawn	Sig.	Date	Check	Sig.	Date	Appr.	Sig.	Date																																			<p>These plans are the property of Surrey Highways and are to be used only for the purposes of the project. If you are not the intended recipient, you should not disseminate, distribute or copy this information. If you have received this information by mistake, please contact the project manager.</p> <p>Drawn by: SOC Date: 11/23 Checked by: RH Date: 11/23 Approved by: OC Date: 11/23</p>	<p>Mole Valley Parking Review 2024</p> <p>Proposed Waiting Restrictions - Leatherhead Tudor Walk</p>	<p>SURREY Highways</p> <p>Project No. 12 Drawing No. 12 Classification: APP</p>
Rev	Description	Drawn	Sig.	Date	Check	Sig.	Date	Appr.	Sig.	Date																																						

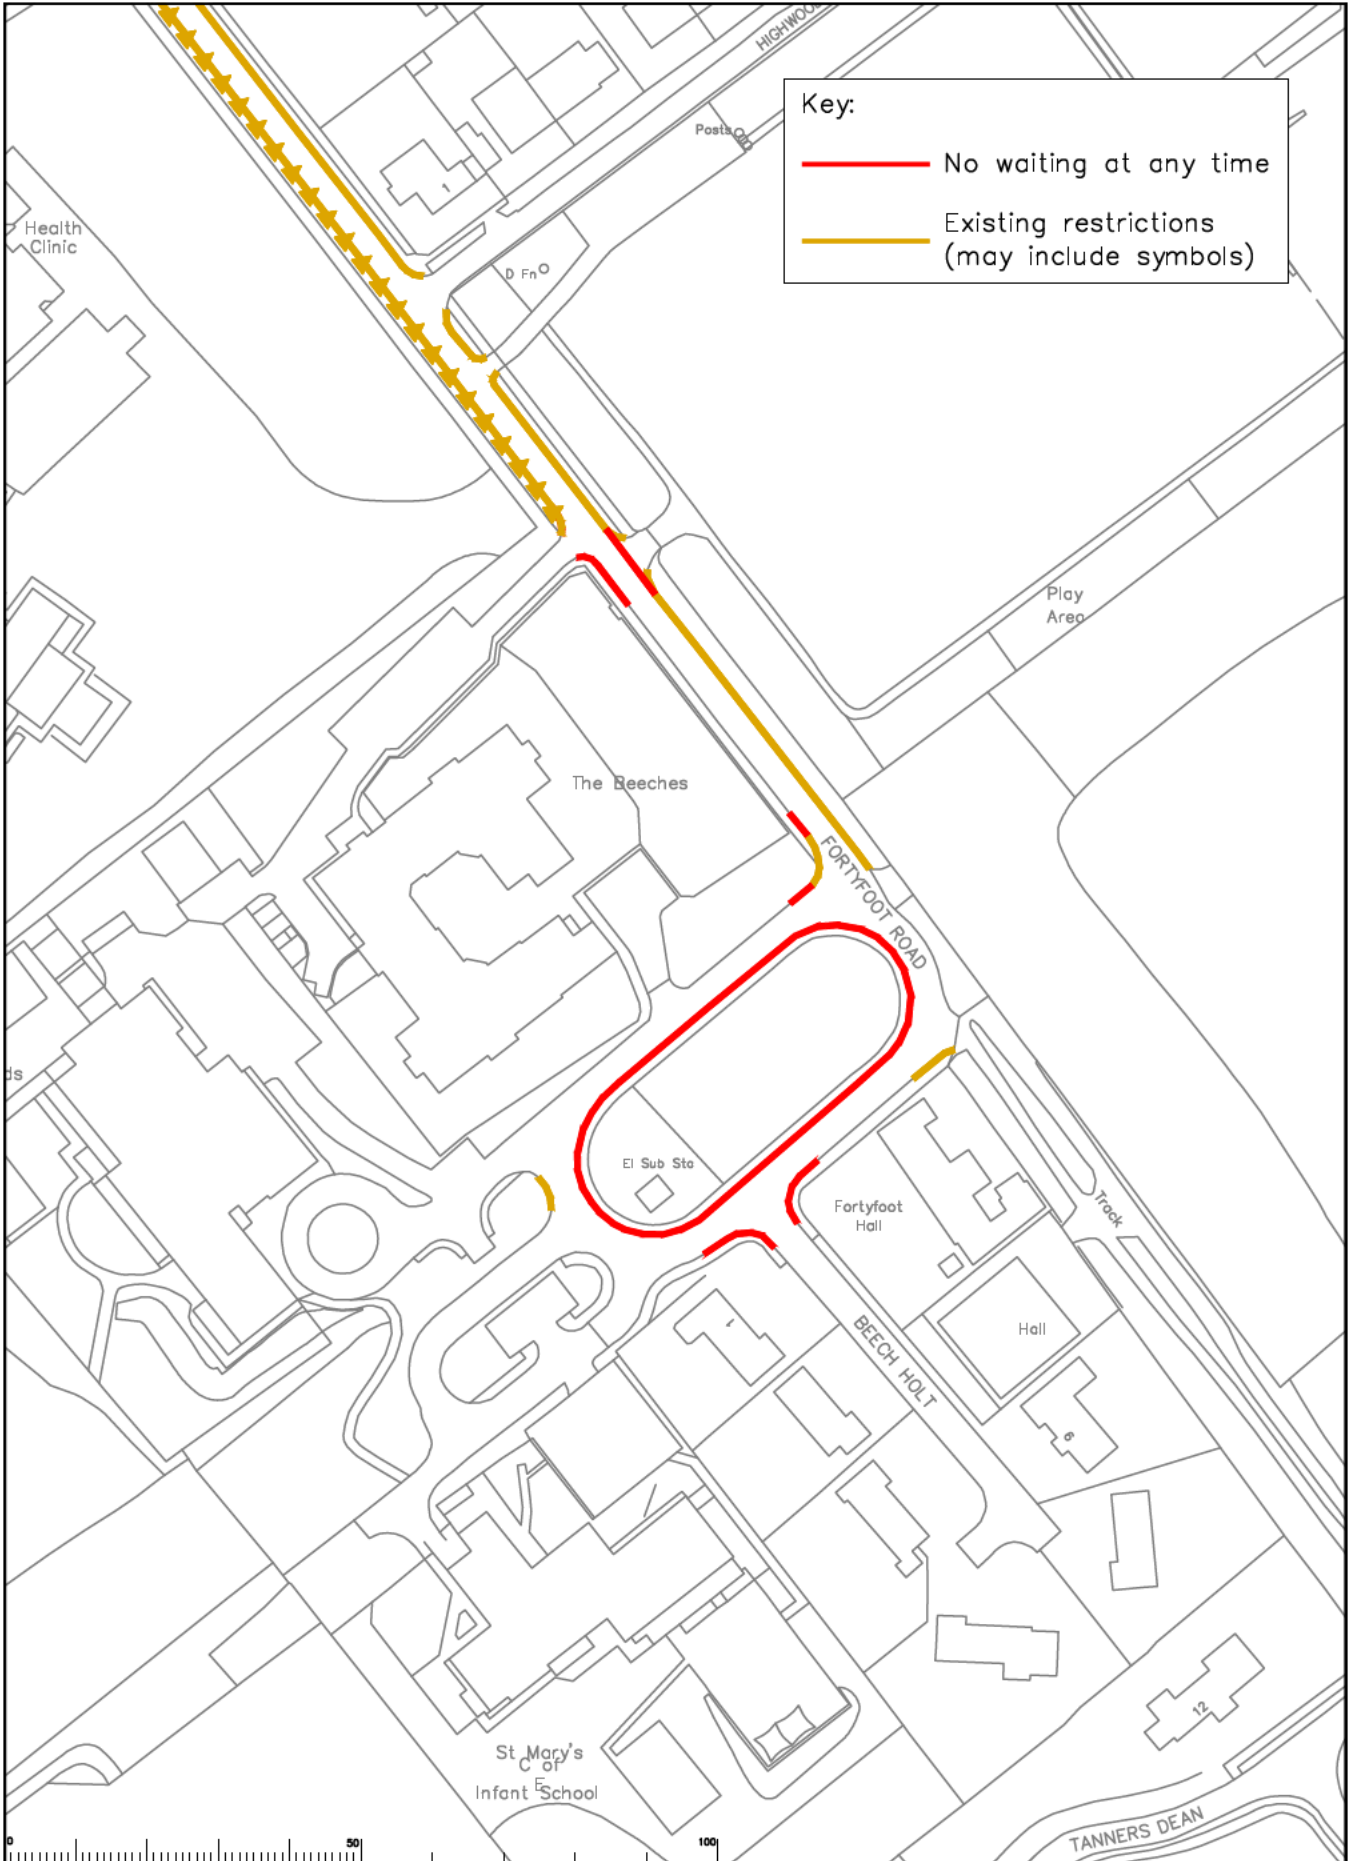

Key:

- No waiting at any time
- Existing restrictions (may include symbols)



Rev	Description	Drawn	Sig.	Date	Check	Sig.	Date	Appr.	Sig.	Date

North Point


Issue name: Mole Valley Parking Review 2024
 Approved by: [Signature] Date: 11/23
 Checked by: [Signature] Date: 11/23
 Drawn by: [Signature] Date: 11/23

Mole Valley Parking Review 2024

Proposed Waiting Restrictions - Leatherhead Fortyfoot Road

Project No. []
 Drawing No. 14
 Revision []


Surrey Highways
 APP

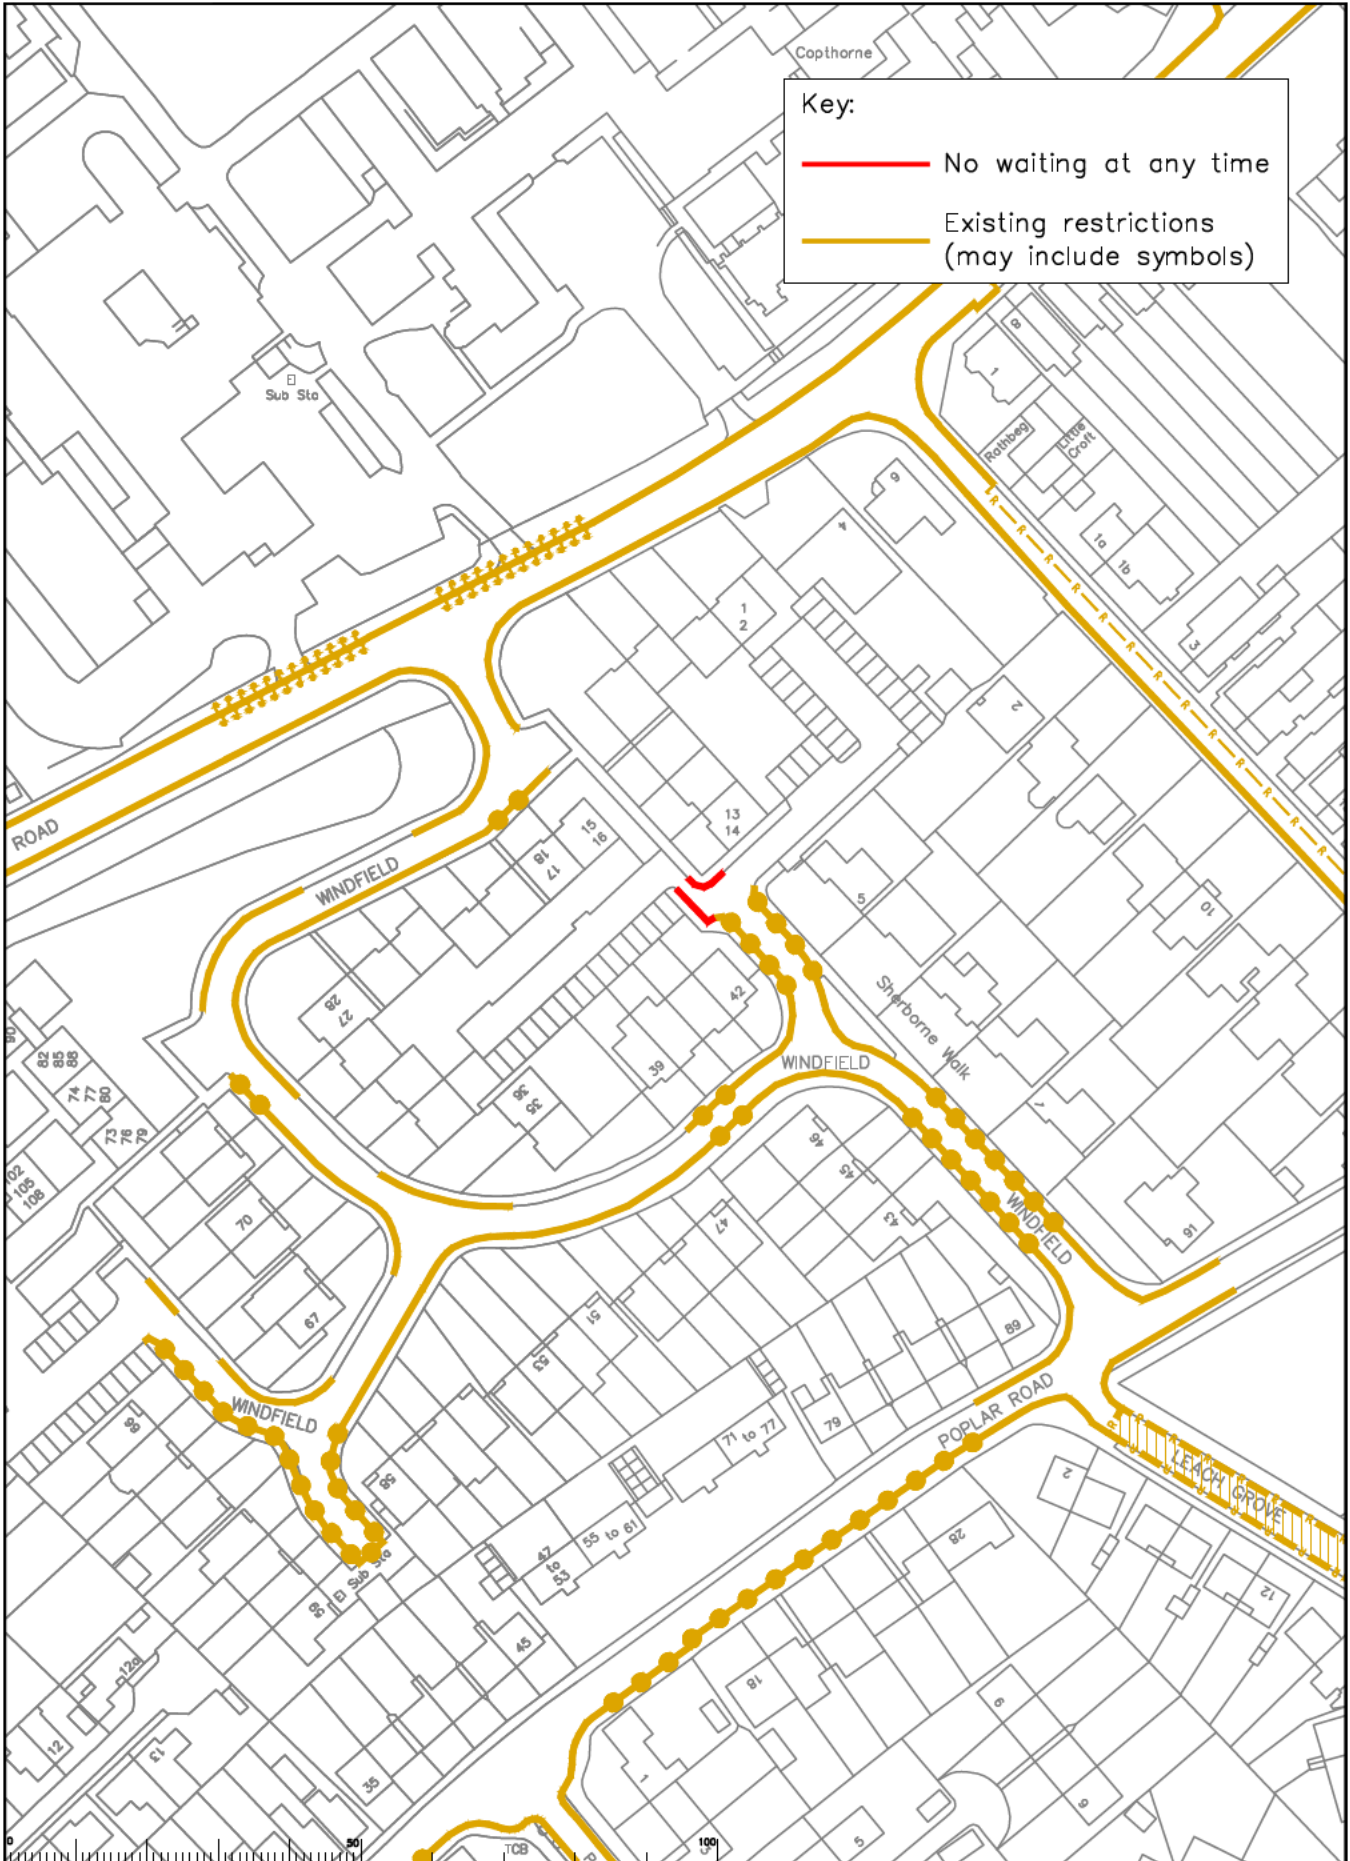

Key:

- No waiting at any time
- Existing restrictions (may include symbols)

<table border="1" style="width: 100%; border-collapse: collapse;"> <thead> <tr> <th>Rev</th> <th>Description</th> <th>Drawn</th> <th>Sig.</th> <th>Date</th> <th>Check</th> <th>Sig.</th> <th>Date</th> <th>Appr.</th> <th>Sig.</th> <th>Date</th> </tr> </thead> <tbody> <tr><td> </td><td> </td><td> </td><td> </td><td> </td><td> </td><td> </td><td> </td><td> </td><td> </td><td> </td></tr> <tr><td> </td><td> </td><td> </td><td> </td><td> </td><td> </td><td> </td><td> </td><td> </td><td> </td><td> </td></tr> <tr><td> </td><td> </td><td> </td><td> </td><td> </td><td> </td><td> </td><td> </td><td> </td><td> </td><td> </td></tr> </tbody> </table>	Rev	Description	Drawn	Sig.	Date	Check	Sig.	Date	Appr.	Sig.	Date																																			<p>Must refer to Ordnance Survey mapping with the permission of the Controller of Her Majesty's Stationery Office. © Crown copyright. Unauthorised reproduction of this drawing may lead to prosecution or civil proceedings. Every Detail Checked. 12/2022</p> <p>Drawn by: SOC Date: 11/23 Checked by: RH Date: 11/23 Approved by: OC Date: 11/23</p>	<p>Mole Valley Parking Review 2024</p> <p>Proposed Waiting Restrictions - Leatherhead Windfield</p>	<p>Surrey Highways</p>	<p>Project No. 15 Drawing No. 15 Revision APP</p>
Rev	Description	Drawn	Sig.	Date	Check	Sig.	Date	Appr.	Sig.	Date																																							

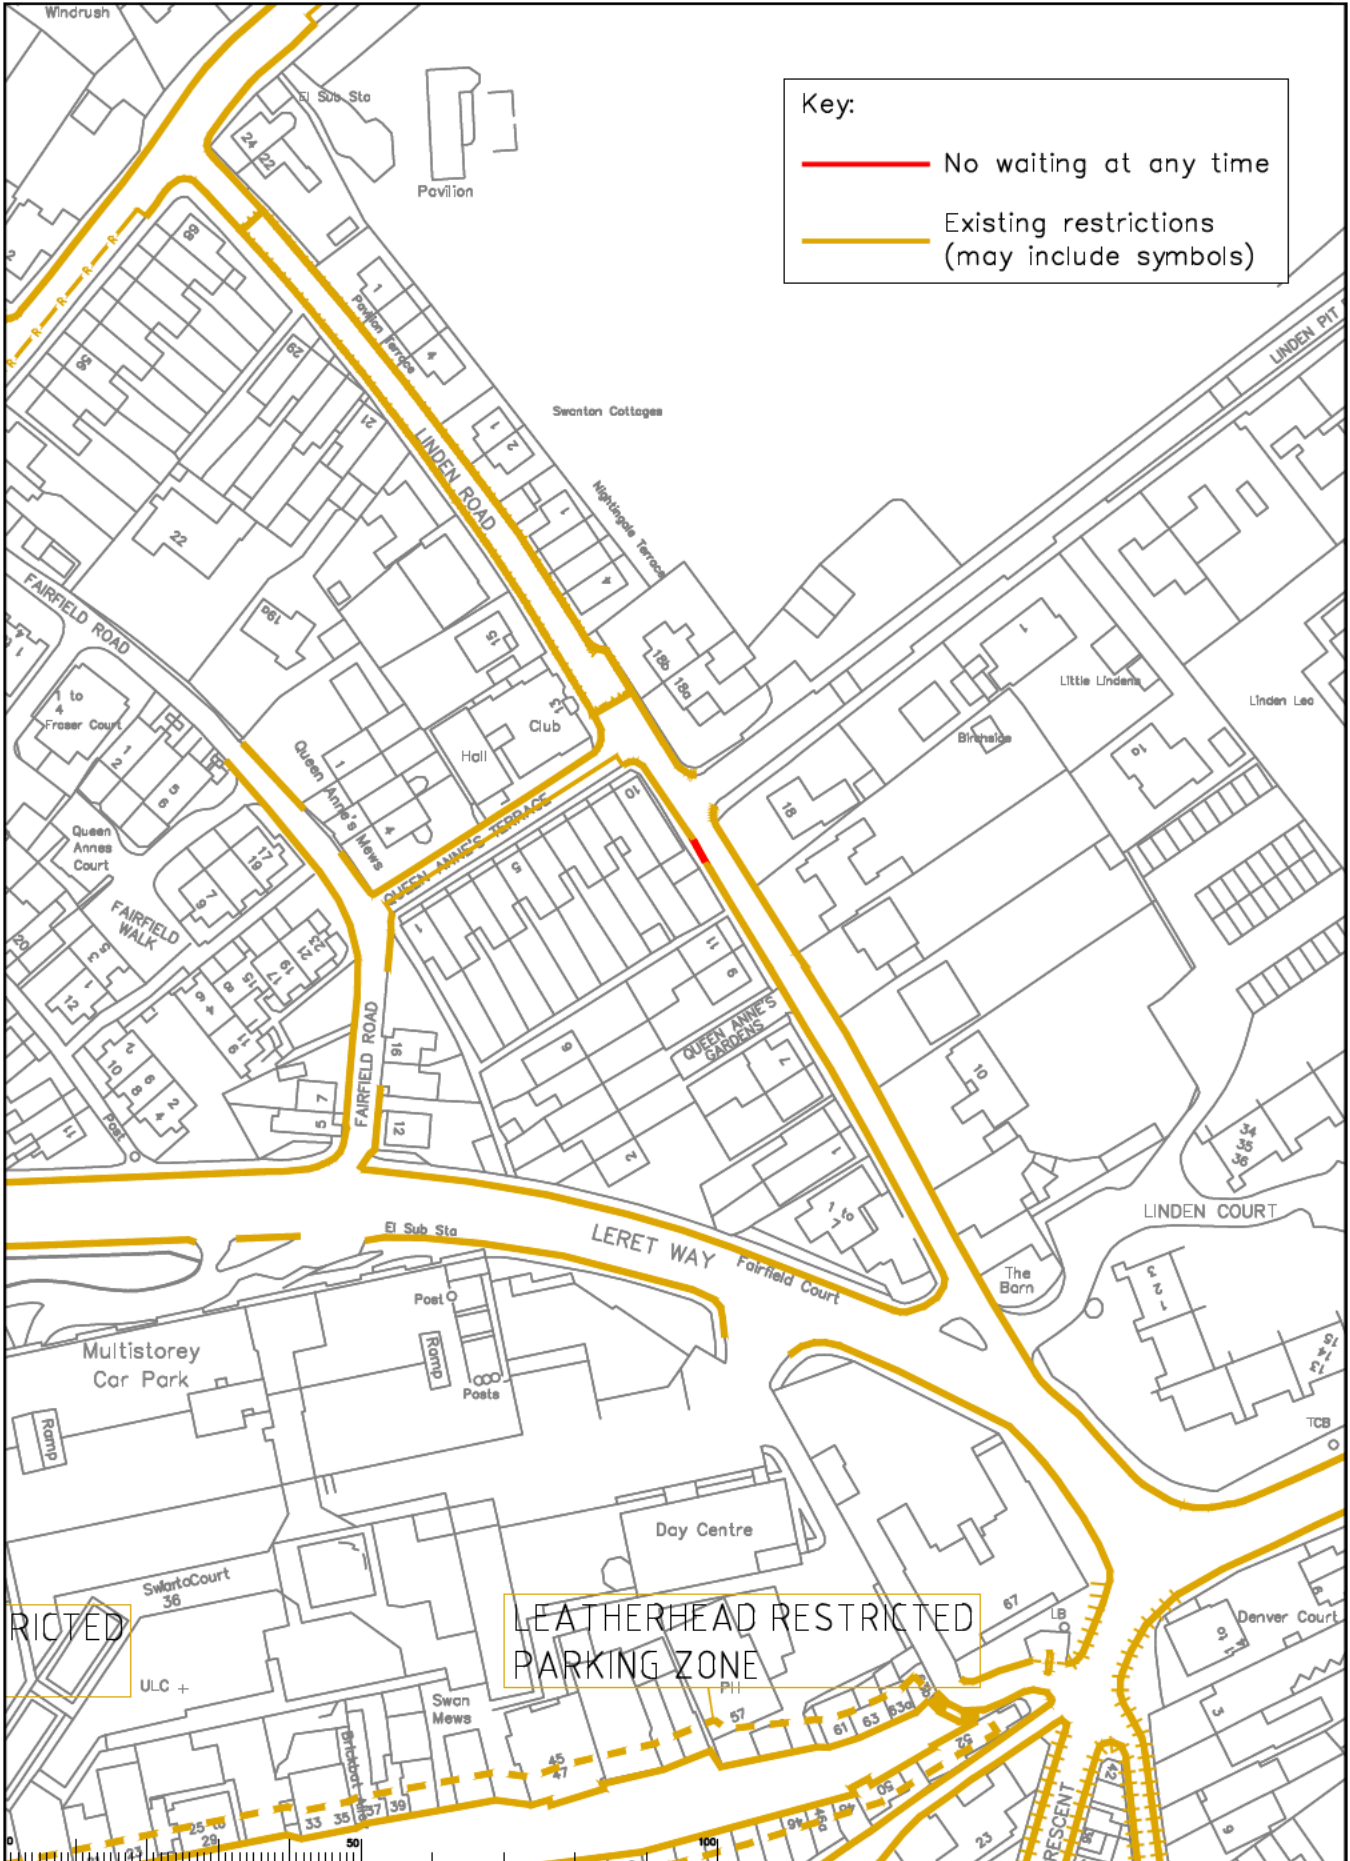


Key:

- No waiting at any time
- Existing restrictions (may include symbols)




LEATHERHEAD RESTRICTED PARKING ZONE


Rev	Description	Drawn	Sig.	Date	Check	Sig.	Date	Appr.	Sig.	Date	North Point	Project

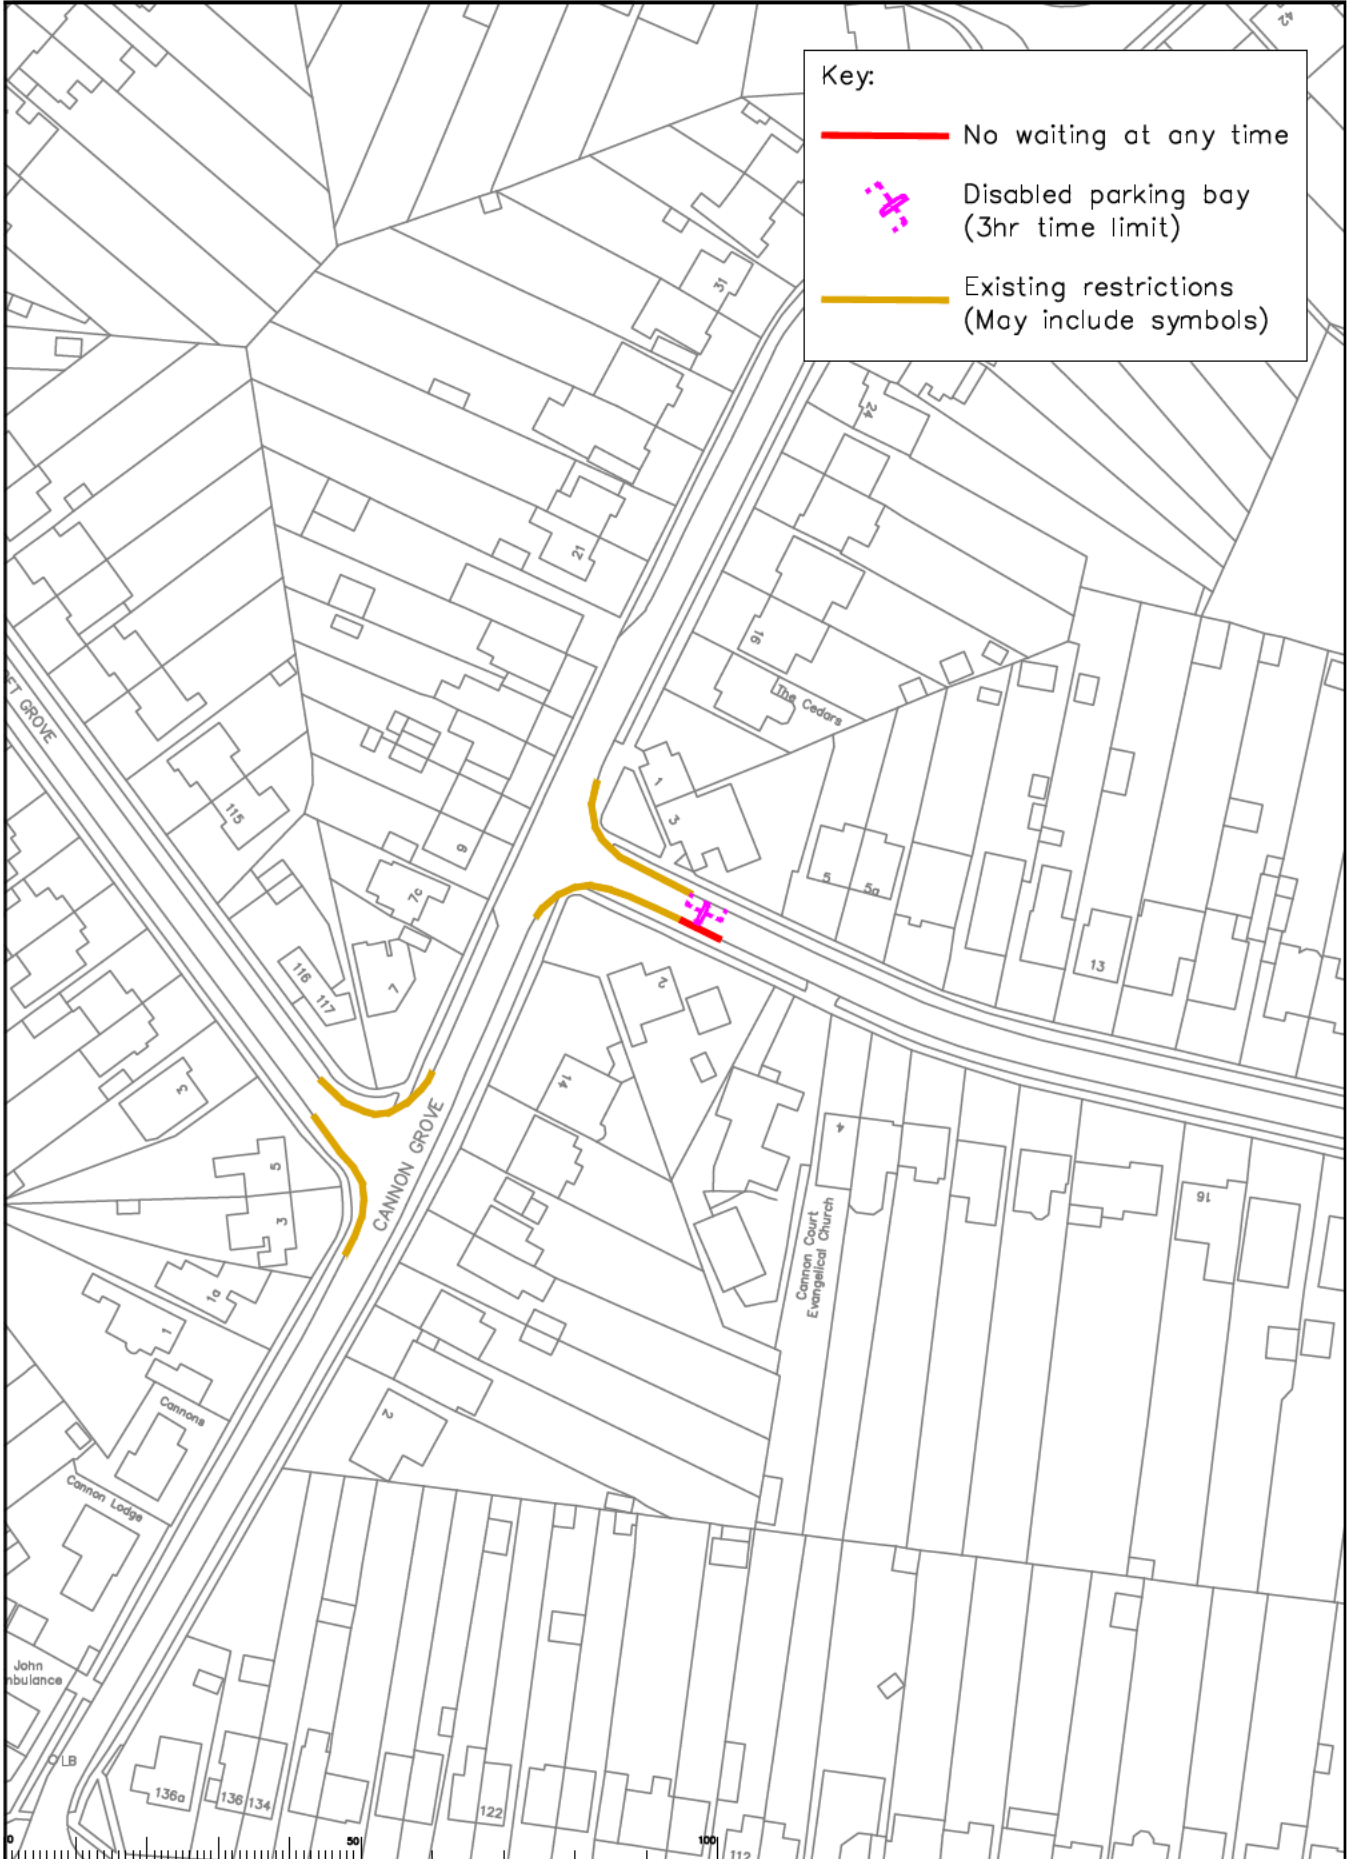
Drawn by: SDG Checked by: RH Approved by: SDG	Date: 11/23 Date: 11/23 Date: 11/23	Project: Mole Valley Parking Review 2024 Drawing: Proposed Waiting Restrictions - Leatherhead Linden Road	 Project No.: 16 Drawing No.: 16 Revision: APP
---	---	--	---



Key:

-  No waiting at any time
-  Disabled parking bay (3hr time limit)
-  Existing restrictions (May include symbols)


<table border="1"> <thead> <tr> <th>Rev</th> <th>Description</th> <th>Drawn</th> <th>Sig.</th> <th>Date</th> <th>Checked</th> <th>Sig.</th> <th>Date</th> <th>Appr.</th> <th>Sig.</th> <th>Date</th> </tr> </thead> <tbody> <tr><td> </td><td> </td><td> </td><td> </td><td> </td><td> </td><td> </td><td> </td><td> </td><td> </td><td> </td></tr> <tr><td> </td><td> </td><td> </td><td> </td><td> </td><td> </td><td> </td><td> </td><td> </td><td> </td><td> </td></tr> <tr><td> </td><td> </td><td> </td><td> </td><td> </td><td> </td><td> </td><td> </td><td> </td><td> </td><td> </td></tr> <tr><td> </td><td> </td><td> </td><td> </td><td> </td><td> </td><td> </td><td> </td><td> </td><td> </td><td> </td></tr> <tr><td> </td><td> </td><td> </td><td> </td><td> </td><td> </td><td> </td><td> </td><td> </td><td> </td><td> </td></tr> </tbody> </table>										Rev	Description	Drawn	Sig.	Date	Checked	Sig.	Date	Appr.	Sig.	Date	<p>North Point</p> 		<p>1:500</p>		<p>Project: Mole Valley Parking Review 2024</p> <p>Proposed Waiting Restrictions - Fetcham Cannon Side</p>				<p>Project No. []</p> <p>Contract No. []</p> <p>Drawing No. 18</p> <p>Revision []</p> <p>Classification APP</p>	
Rev	Description	Drawn	Sig.	Date	Checked	Sig.	Date	Appr.	Sig.	Date	
<p>Drawn by: SDK Date: 11/23</p> <p>Checked by: RH Date: 11/23</p> <p>Approved by: OC Date: 11/23</p>	

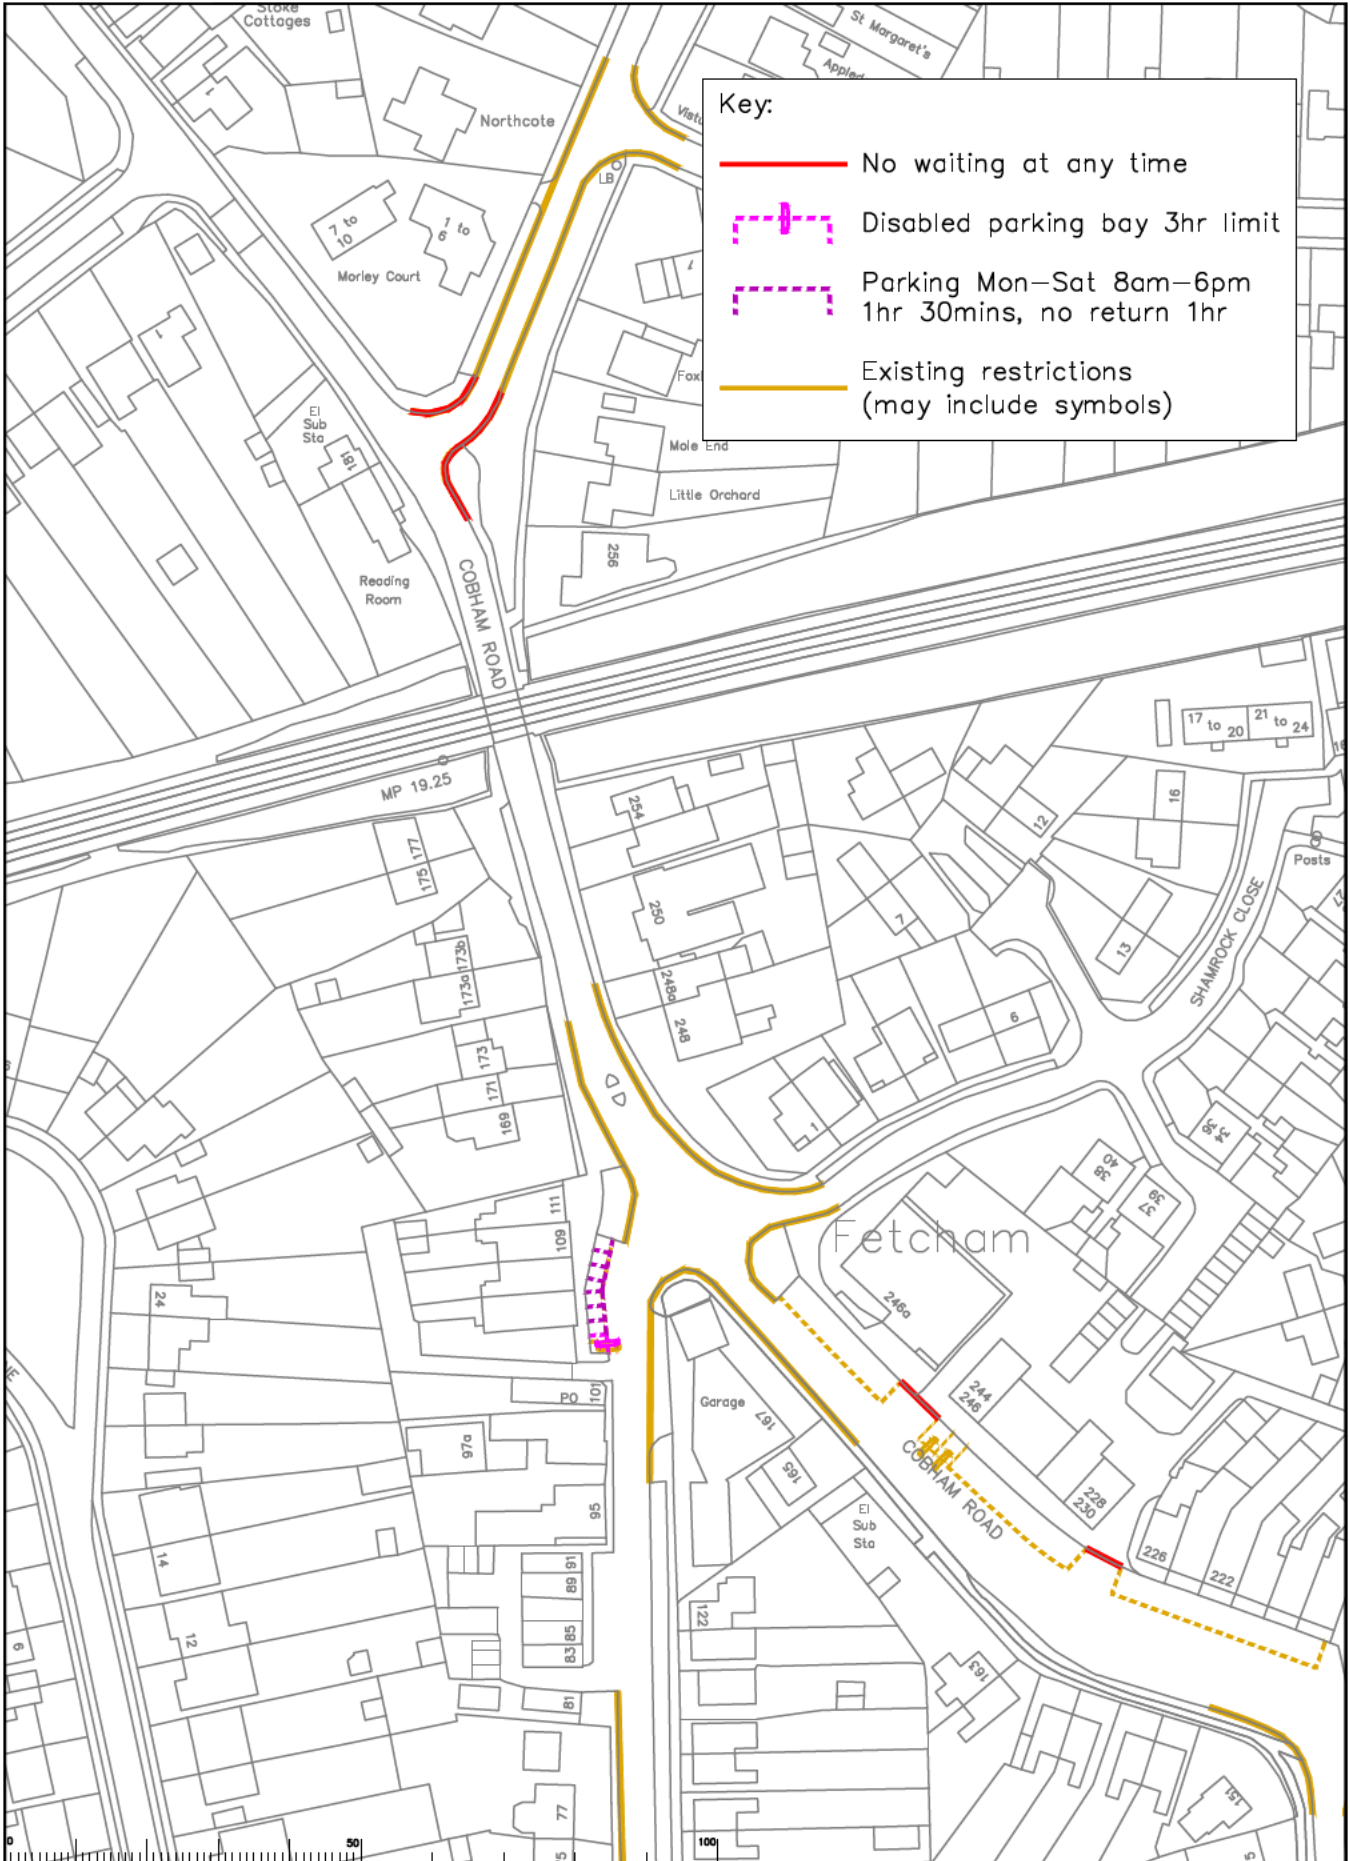

Key:

- No waiting at any time
- - - Disabled parking bay 3hr limit
- - - Parking Mon-Sat 8am-6pm 1hr 30mins, no return 1hr
- Existing restrictions (may include symbols)

<table border="1" style="width: 100%; border-collapse: collapse;"> <thead> <tr> <th>Rev</th> <th>Description</th> <th>Drawn</th> <th>Sig.</th> <th>Date</th> <th>Chk'd</th> <th>Sig.</th> <th>Date</th> <th>Appr.</th> <th>Sig.</th> <th>Date</th> </tr> </thead> <tbody> <tr> <td> </td> <td> </td> <td> </td> <td> </td> <td> </td> <td> </td> <td> </td> <td> </td> <td> </td> <td> </td> <td> </td> </tr> </tbody> </table>	Rev	Description	Drawn	Sig.	Date	Chk'd	Sig.	Date	Appr.	Sig.	Date													<p>Mole Valley Parking Review 2024</p> <p>Proposed Waiting Restrictions - Fetcham River lane / The Street / Cobham Road</p>	<p>SURREY County Council</p>	<p>Project No. 19</p> <p>Drawing No. 19</p> <p>Revision APP</p>
Rev	Description	Drawn	Sig.	Date	Chk'd	Sig.	Date	Appr.	Sig.	Date																

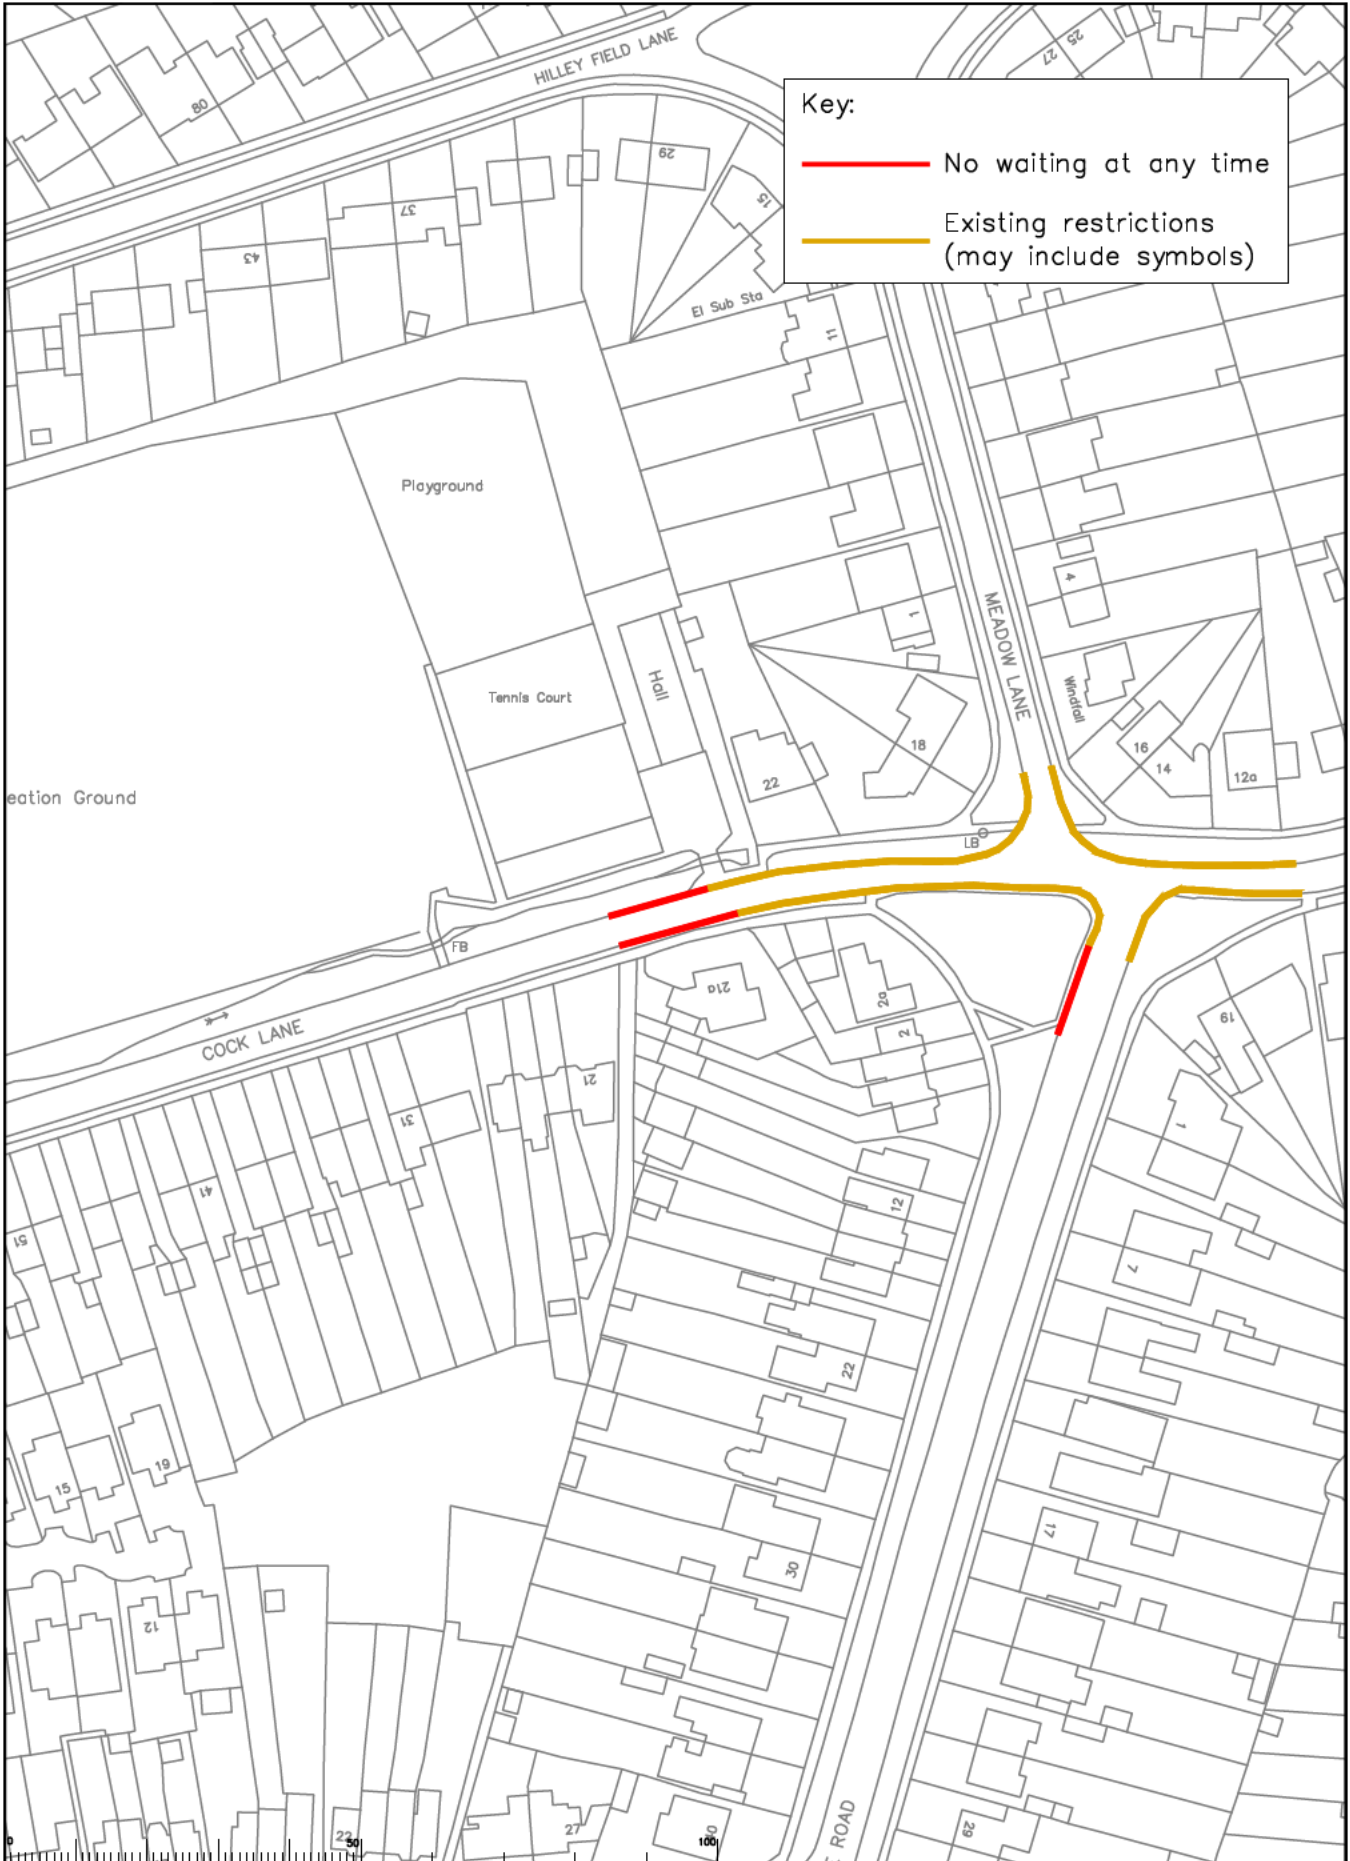

Key:

— No waiting at any time

— Existing restrictions (may include symbols)

<table border="1"> <thead> <tr> <th>Rev</th> <th>Description</th> <th>Drawn</th> <th>Sig.</th> <th>Date</th> <th>Check</th> <th>Sig.</th> <th>Date</th> <th>Appr.</th> <th>Sig.</th> <th>Date</th> </tr> </thead> <tbody> <tr> <td> </td> <td> </td> <td> </td> <td> </td> <td> </td> <td> </td> <td> </td> <td> </td> <td> </td> <td> </td> <td> </td> </tr> </tbody> </table>										Rev	Description	Drawn	Sig.	Date	Check	Sig.	Date	Appr.	Sig.	Date														<p>Small scale site plan drawn by Surveyors with the permission of the Director of the Council of the Mole Valley District Council. © Crown copyright. Unauthorised reproduction is illegal. Drawn copyright and map data for accuracy is the responsibility of the client. Survey Data Source: LA 2022/23</p>		<p>Project: Mole Valley Parking Review 2024</p> <p>Drawing: Proposed Waiting Restrictions - Fetcham Cock Lane / Warene Road</p>		<p>Surrey Highway</p>		<p>Project No.:</p> <p>Contract No.:</p> <p>Drawing No. 20</p> <p>Revision:</p> <p>APP</p>	
Rev	Description	Drawn	Sig.	Date	Check	Sig.	Date	Appr.	Sig.	Date																															