

KEY

- **PROPOSED NO WAITING AT ANY TIME**
- - - - **PROPOSED PARKING MONDAY-FRIDAY 08.30-18.30 4hrs NO RETURN 4hrs**
- **EXISTING WAITING, LOADING AND PARKING RESTRICTIONS (WITH OR WITHOUT SYMBOLS)**

Notes

Rev.	Description	Drwn	Sig.	Date	Chkd	Sig.	Date	Appr	Sig.	Date

Drwn	Sig.	Date	Chkd	Sig.	Date	Appr	Sig.	Date

Scale 1:1250

North Point

Based upon the Ordnance Survey mapping with the permission of the Controller of Her Majesty's Stationery Office. Crown copyright. Unauthorised reproduction infringes Crown copyright and may lead to prosecution or civil proceedings. Surrey County Council LA 076872 1998.

Drawn by	CAH	Sig.	CAH	Date	09.11
Checked by	JAR	Sig.	JAR	Date	09.11
Approved by	TPC	Sig.	TPC	Date	09.11

Project

**WAVERLEY DPE
FARNHAM**

Drawing

IMPLEMENTED TRAFFIC ORDERS


SHEET OF


SURREY
COUNTY COUNCIL
Sustainable Development
Head of Transportation
SA 100
Surrey County Council

Project No.	3282/WAV
Contract Sheet No.	
Drawing No.	24.120
Rev.	-
Classification	ADVERTISED



KEY

 **PROPOSED PARKING
MONDAY-FRIDAY 08.00-18.00
20mins NO RETURN 1hr**

 **EXISTING WAITING, LOADING
AND PARKING RESTRICTIONS
(WITH OR WITHOUT SYMBOLS)**

Notes

Rev.	Description	Drwn	Sig.	Date	Chkd	Sig.	Date	Appr	Sig.	Date
A	RESTRICTIONS ADDED/AMENDED	CAH	CAH	06.10	JAR	JAR	06.10	TPC	TPC	06.10
B	RESTRICTIONS AMENDED	CAH	CAH	09.11	JAR	JAR	09.11	TPC	TPC	09.11

Rev.	Description	Drwn	Sig.	Date	Chkd	Sig.	Date	Appr	Sig.	Date
A	RESTRICTIONS ADDED/AMENDED	CAH	CAH	06.10	JAR	JAR	06.10	TPC	TPC	06.10
B	RESTRICTIONS AMENDED	CAH	CAH	09.11	JAR	JAR	09.11	TPC	TPC	09.11

North Point

Based upon the Ordnance Survey mapping with the permission of the Controller of Her Majesty's Stationery Office © Crown copyright. Unauthorised reproduction infringes Crown copyright and may lead to prosecution or civil proceedings. Surrey County Council LA 076872 1996.

Drawn by	CAH	Sig.	CAH	Date	10.09
Checked by	JAR	Sig.	JAR	Date	10.09
Approved by	TPC	Sig.	TPC	Date	10.09

Project

**WAVERLEY DPE
FARNHAM**

Implemented Traffic Orders

SHEET OF

Project No. 3282/WAV

Contract Sheet No. 24110

Revision B

SURREY COUNTY COUNCIL
Sustainable Development

Head of Transportation SA (as defined under the Highways Act 1980)

Classification ADVERTISED



KEY

- **PROPOSED NO WAITING AT ANY TIME**
- - - - **PROPOSED NO LOADING MONDAY-SATURDAY 08.00-09.30 AND 15.00-18.30**
- ~ ~ ~ ~ **REVOCAION OF EXISTING WAITING, LOADING AND PARKING RESTRICTIONS (NOT VISIBLE IF UNDER PROPOSALS)**
- **EXISTING WAITING, LOADING AND PARKING RESTRICTIONS (WITH OR WITHOUT SYMBOLS)**

Notes

Rev.	Description	Drwn	Sig.	Date	Chkd	Sig.	Date	Appr	Sig.	Date
A	RESTRICTIONS AMENDED	CAH	CAH	09.11	JAR	JAR	09.11	TPC	TPC	09.11

North Point

Based upon the Ordnance Survey mapping with the permission of the Controller of Her Majesty's Stationery Office © Crown copyright. Unauthorised reproduction infringes Crown copyright and may lead to prosecution or civil proceedings. Surrey County Council LA 076872 1998.

Drawn by	SDC	Sig.	SDC	Date	03.07
Checked by	TPC	Sig.	TPC	Date	03.07
Approved by	TPC	Sig.	TPC	Date	03.07

Project

WAVERLEY DPE FARNHAM









IMPLEMENTED TRAFFIC ORDERS


SHEET OF

SURREY COUNTY COUNCIL
Sustainable Development

Project No. 3282/WAV
Contract Sheet No. 24.038
Drawing No. A
Rev. A
Classification: ADVERTISED

KEY

-  **PROPOSED UNLIMITED FREE PARKING MONDAY-FRIDAY 08.00-18.00**
-  **PROPOSED PARKING MONDAY-FRIDAY 08.00-18.00 4hrs NO RETURN 1hr**
-  **PROPOSED PARKING MONDAY-FRIDAY 08.00-18.00 20mins NO RETURN 1hr**
-  **PROPOSED PERMIT HOLDERS PARKING ONLY MONDAY-FRIDAY 08.00-18.00**
-  **PROPOSED NO WAITING MONDAY-FRIDAY 08.00-18.00**
-  **PROPOSED EXTENSION OF EXISTING CPZ BOUNDARY**
-  **REVOCAION OF EXISTING WAITING, LOADING AND PARKING RESTRICTIONS (NOT VISIBLE IF UNDER PROPOSALS)**
-  **EXISTING WAITING, LOADING AND PARKING RESTRICTIONS (WITH OR WITHOUT SYMBOLS)**

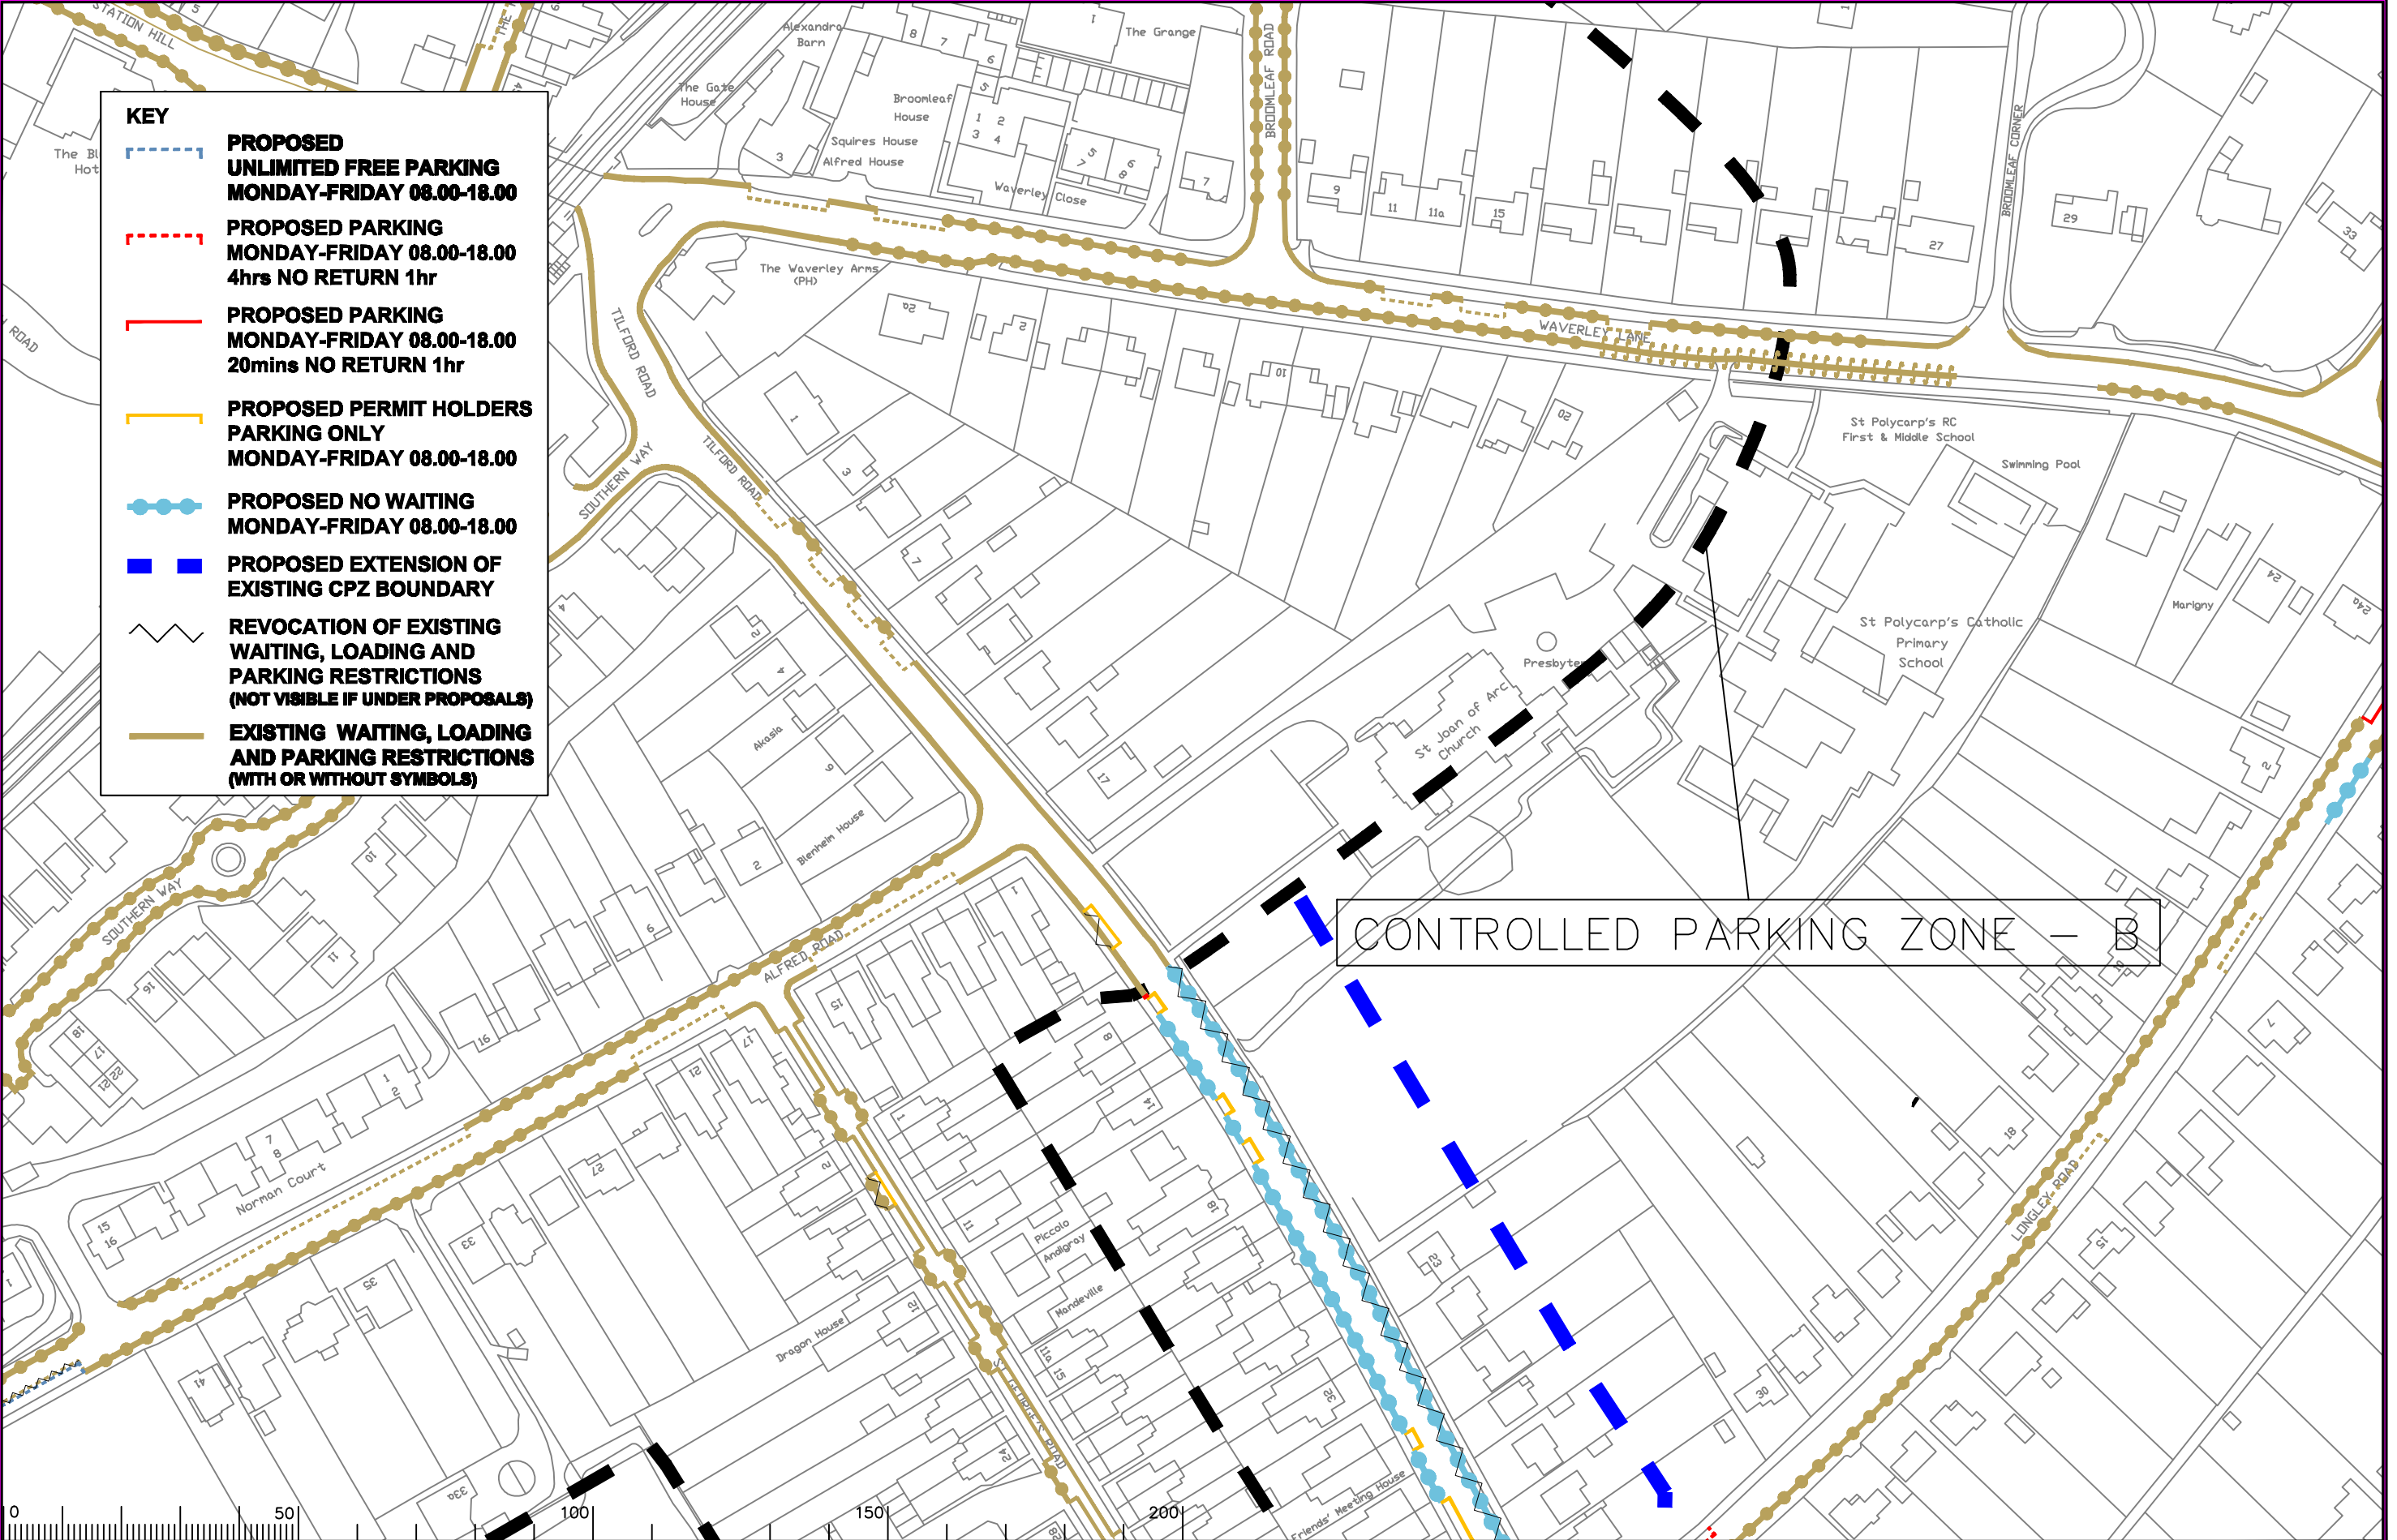

CONTROLLED PARKING ZONE - B

Notes

Rev.	Description	Drwn	Sig.	Date	Chkd	Sig.	Date	Appr	Sig.	Date
A	SYMBOLS ADDED TO RESTRICTIONS	SDC	SDC	23.01.08	TPC	TPC	23.01.08	TPC	TPC	23.01.08
B	RESTRICTIONS AMENDED	CAH	CAH	06.10	JAR	JAR	06.10	TPC	TPC	06.10
C	RESTRICTIONS ADDED/AMENDED	CAH	CAH	06.10	JAR	JAR	06.10	TPC	TPC	06.10
D	RESTRICTIONS AMENDED	CAH	CAH	09.11	JAR	JAR	09.11	TPC	TPC	09.11

Drwn	Sig.	Date	Chkd	Sig.	Date	Appr	Sig.	Date
SDC	SDC	23.01.08	TPC	TPC	23.01.08	TPC	TPC	23.01.08
CAH	CAH	06.10	JAR	JAR	06.10	TPC	TPC	06.10
CAH	CAH	06.10	JAR	JAR	06.10	TPC	TPC	06.10
CAH	CAH	09.11	JAR	JAR	09.11	TPC	TPC	09.11

North Point

Drwn by	Sig.	Date
SDC	SDC	03.07
Checked by originator	TPC	03.07
Approved by	TPC	03.07

Project: Waverley DPE FARNHAM
 Drawing: IMPLEMENTED TRAFFIC ORDERS

SURREY COUNTY COUNCIL
 Sustainable Development
 Head of Transportation
 SA 100
 Method 0047 City Use Part

Project No. 3282/WAV
 Contract Sheet No. 24.029
 Drawing No. 24.029
 Rev. D
 Classification: ADVERTISED