

Notes

- Existing 40mph speed limit to remain.
- Existing 50mph speed limit to remain.
- Existing 50mph speed limit to become 40mph limit.

Rev.	Description	Drwn	Sig.	Date	Chkd	Sig.	Date	Appr	Sig.	Date



Drawn by	Sig.	Date
HB	HB	SEPT 17
Checked by	Sig.	Date
SP	SP	SEPT 17
Approved by	Sig.	Date
JD	JD	SEPT 17

Project: A217 REIGATE TO HORLEY (WHOLE ROUTE STUDY)
 SITE No. 10 - A217 REIGATE ROAD, HOOKWOOD
 Drawing: GENERAL ARRANGEMENT

Surrey County Council logo and project details:

Project No. SP0028
 Contract Sheet No. 10-001
 Classification: DRAFT

Sign Reference	670-40
Height	300mm
Width	300mm
Area	0.07 m ²
Material	Class R3B Microprismatic
Mount Height	2100

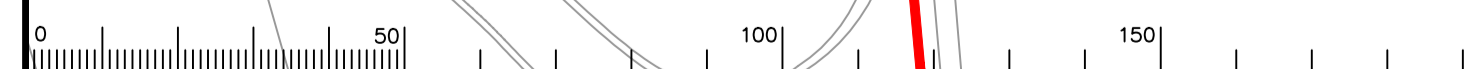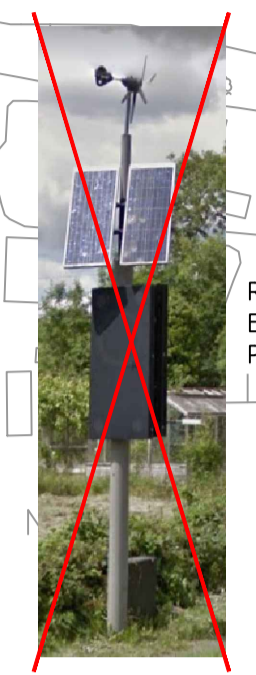

Scale 1:1250m