


KEY

— PROPOSED
NO WAITING AT ANY TIME

Notes

Rev	Description	Drwn	Sig.	Date	Chkd	Sig.	Date	Appr	Sig.	Date

Scale: 1:1250

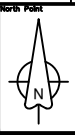

Based upon the Ordnance Survey mapping with the permission of the Controller of Her Majesty's Stationary Office © Crown copyright. Unauthorised reproduction is prohibited without permission and may lead to prosecution or other proceedings. Surrey County Council, 14, GERRARD STREET, LEWIS.

Drawn by	AH	Slp.	AH	Date	02/20
Checked by	RH	Slp.	RH	Date	02/20
Approved by	DC	Slp.	DC	Date	02/20


Project: **TANDRIDGE PARKING REVIEW 2020**
Godstone

Drawing: **Bakers Mead / Ockleys Mead**
Godstone




SHEET OF

SURREY
COUNCIL
Sustainable Development
Surrey Highways

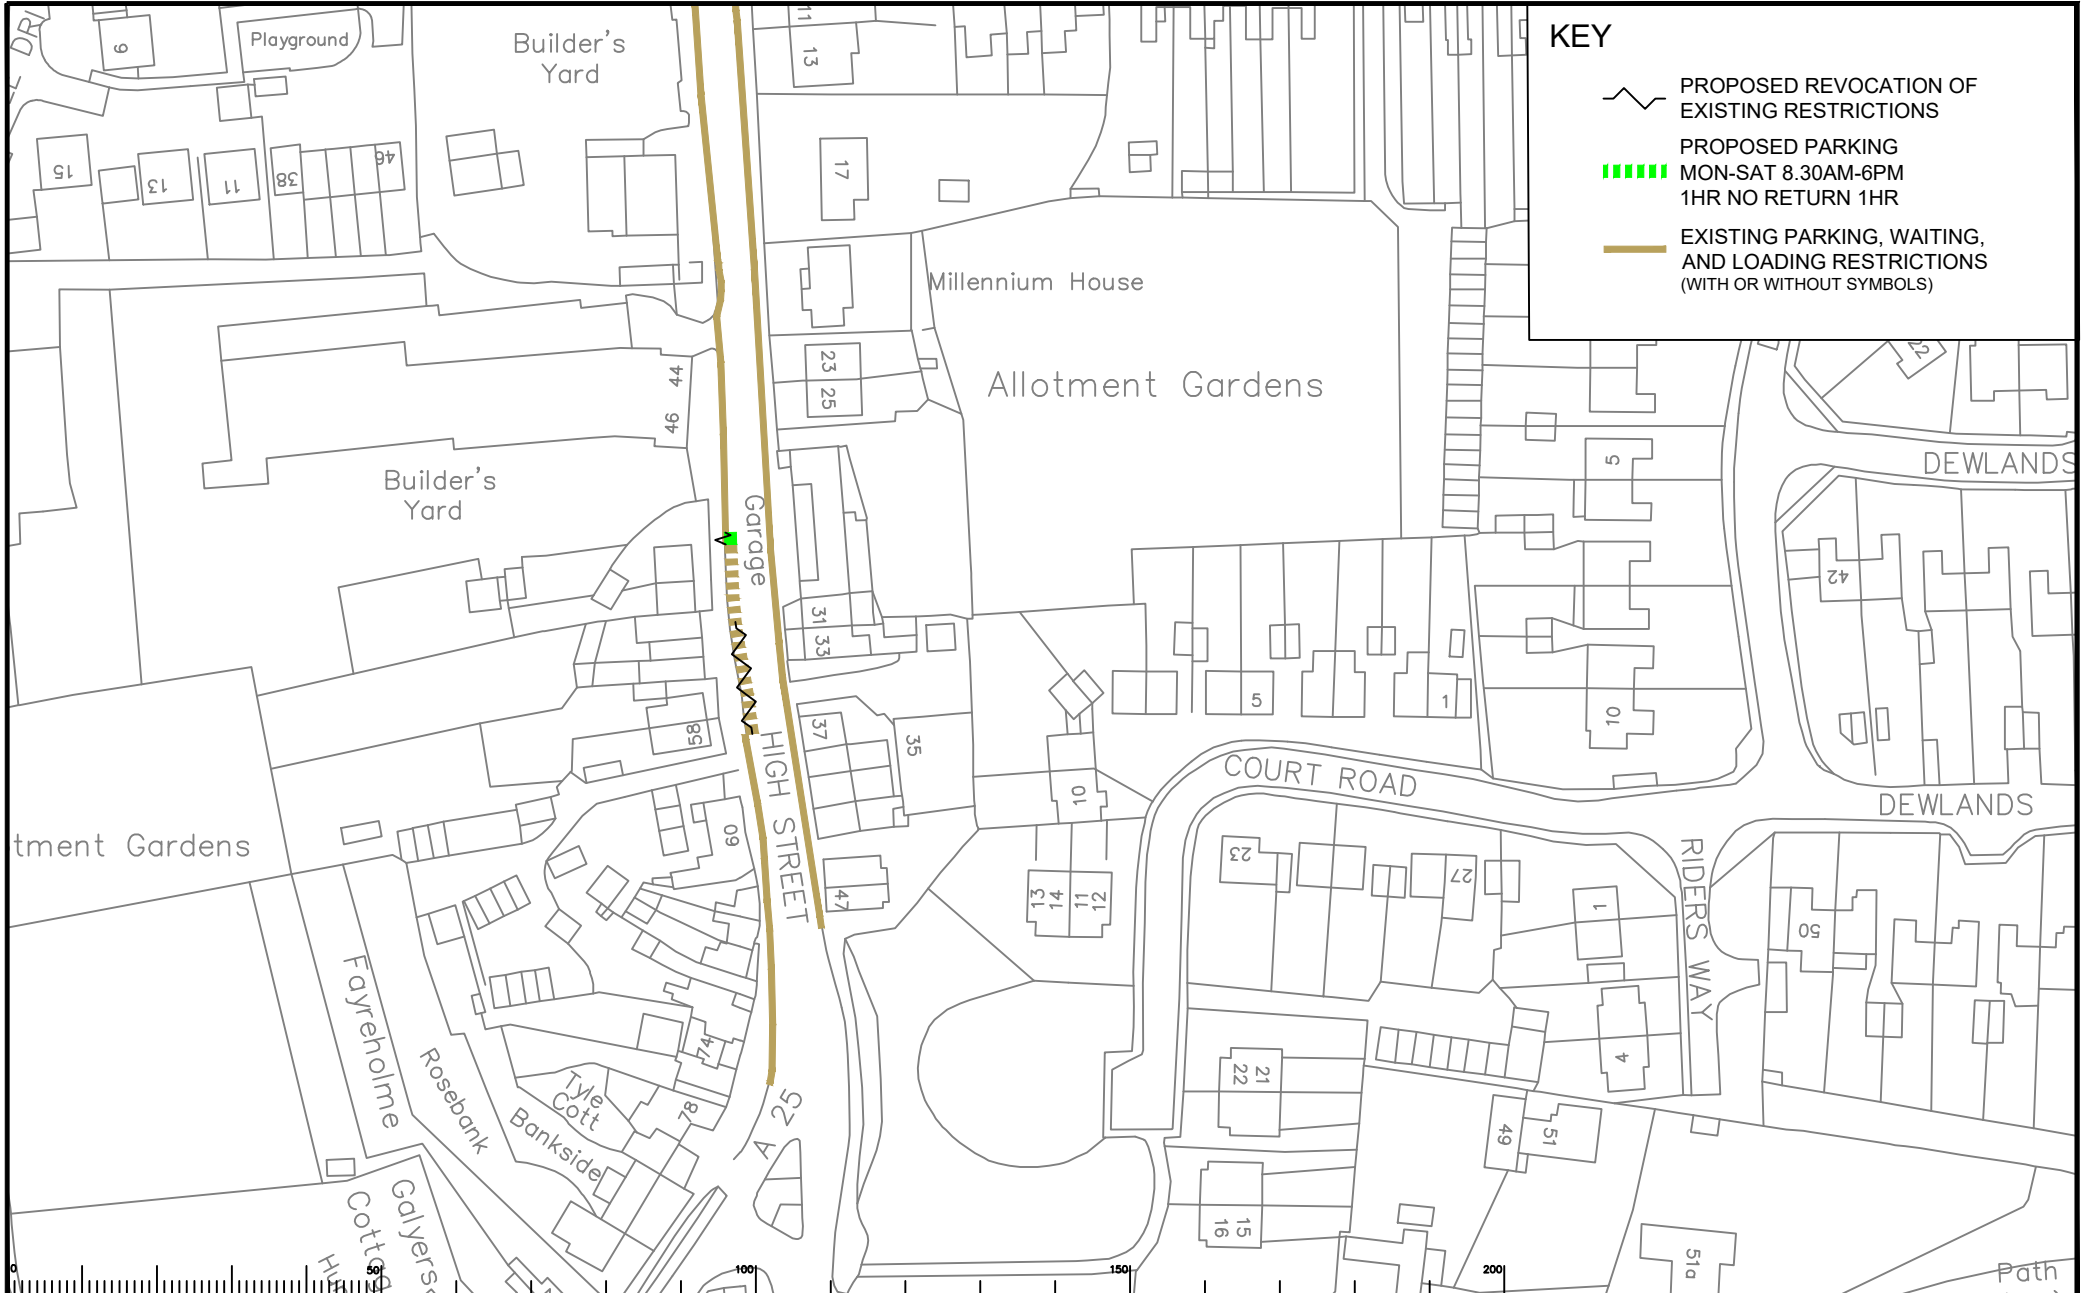Project No. _____
Contract Sheet No. _____
Drawing No. **09**
Rev. _____
Classification: **Advert**




KEY

-  PROPOSED REVOCATION OF EXISTING RESTRICTIONS
-  PROPOSED PARKING
MON-SAT 8.30AM-6PM
1HR NO RETURN 1HR
-  EXISTING PARKING, WAITING,
AND LOADING RESTRICTIONS
(WITH OR WITHOUT SYMBOLS)

Notes

Rev	Description	Drwn	Sig.	Date	Chkd	Sig.	Date	Appr	Sig.	Date

North Point




Based upon the Ordnance Survey mapping with the permission of the Controller of Her Majesty's Stationery Office © Crown copyright. Unauthorised reproduction without permission is prohibited. Surrey County Council Ltd. 02/2021. 1500.

Drawn by: AH, Date: 02/20
Checked by: RH, Date: 02/20
Approved by: DC, Date: 02/20

Project: TANDRIDGE PARKING REVIEW 2020
Godstone


Drawing: High Street
Godstone



SURREY
COUNCIL
Sustainable Development
Surrey Highways

Project No. []
Contract Sheet No. []
Drawing No. 10
Rev. []
Classification: Advert

SHEET OF []

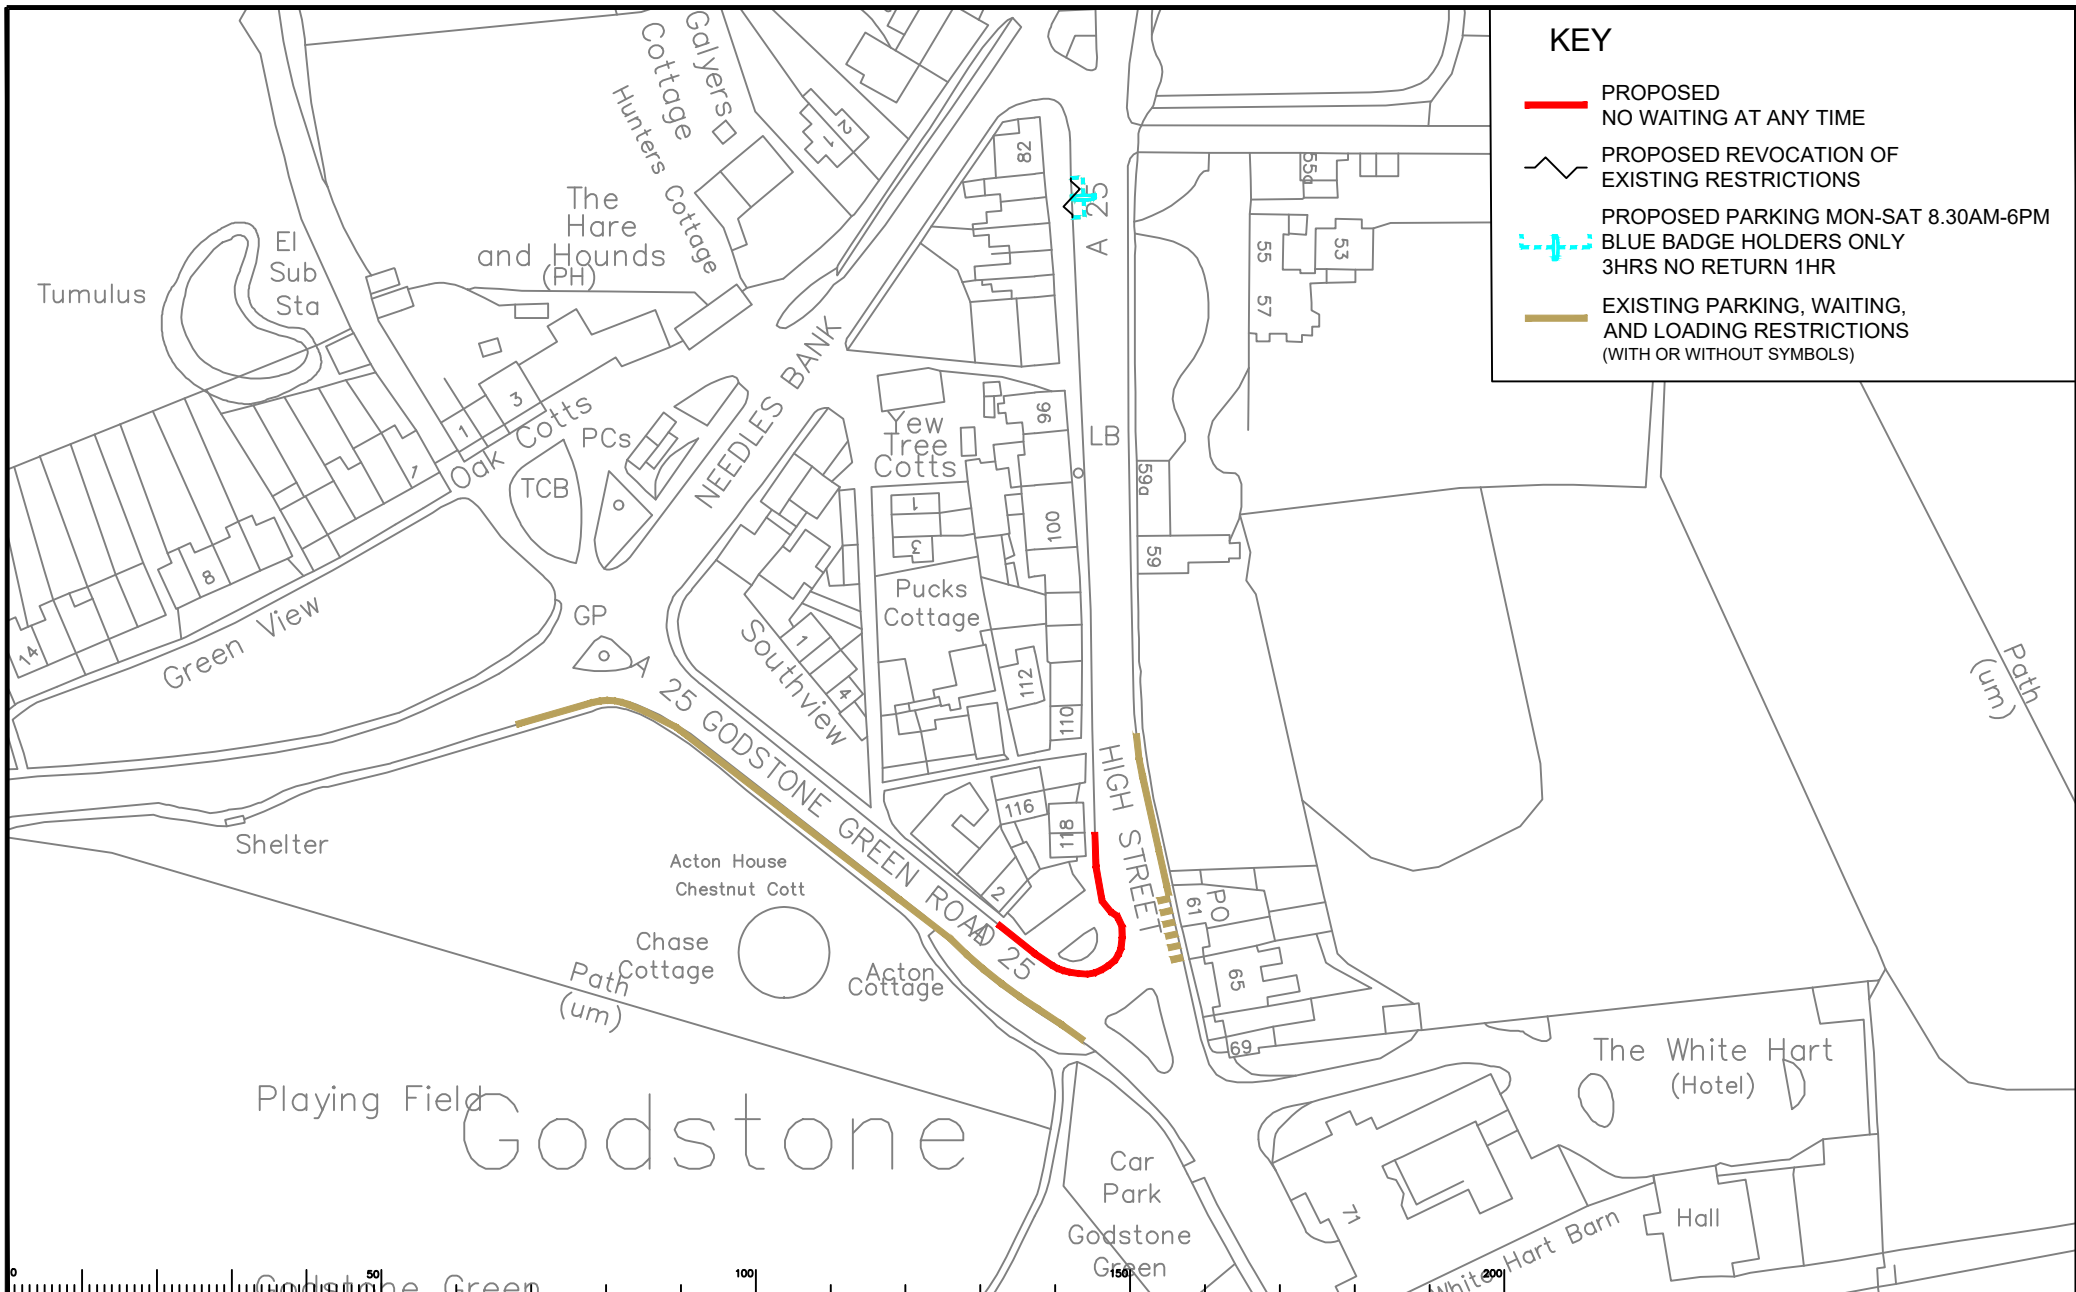

KEY

- PROPOSED NO WAITING AT ANY TIME
- - - PROPOSED PARKING MON-SAT 8.30AM-6PM BLUE BADGE HOLDERS ONLY 3HRS NO RETURN 1HR
- EXISTING PARKING, WAITING, AND LOADING RESTRICTIONS (WITH OR WITHOUT SYMBOLS)
- PROPOSED REVOCATION OF EXISTING RESTRICTIONS



Notes

Rev	Description	Drwn	Slg.	Date	Chkd	Slg.	Date	Appr	Slg.	Date

Scale 1:1250 ©A4

Based upon the Ordnance Survey mapping with the permission of the Controller of Her Majesty's Stationery Office © Crown copyright. Unauthorised reproduction infringes Crown copyright and may lead to prosecution or other proceedings. Surrey County Council, 14, GERRARD STREET, LEWIS.

Drawn by	Slg.	Date	Checked by	Slg.	Date	Approved by	Slg.	Date
AH	AH	02/20	RH	RH	02/20	DC	DC	02/20


TANDRIDGE PARKING REVIEW 2020
Godstone

High Street / Godstone Green
Godstone

SHEET OF

SURREY
COUNCIL
Sustainable Development
Surrey Highways

Project No. _____
Contract Sheet No. _____
Drawing No. 11
Rev. _____
Classification
Advert

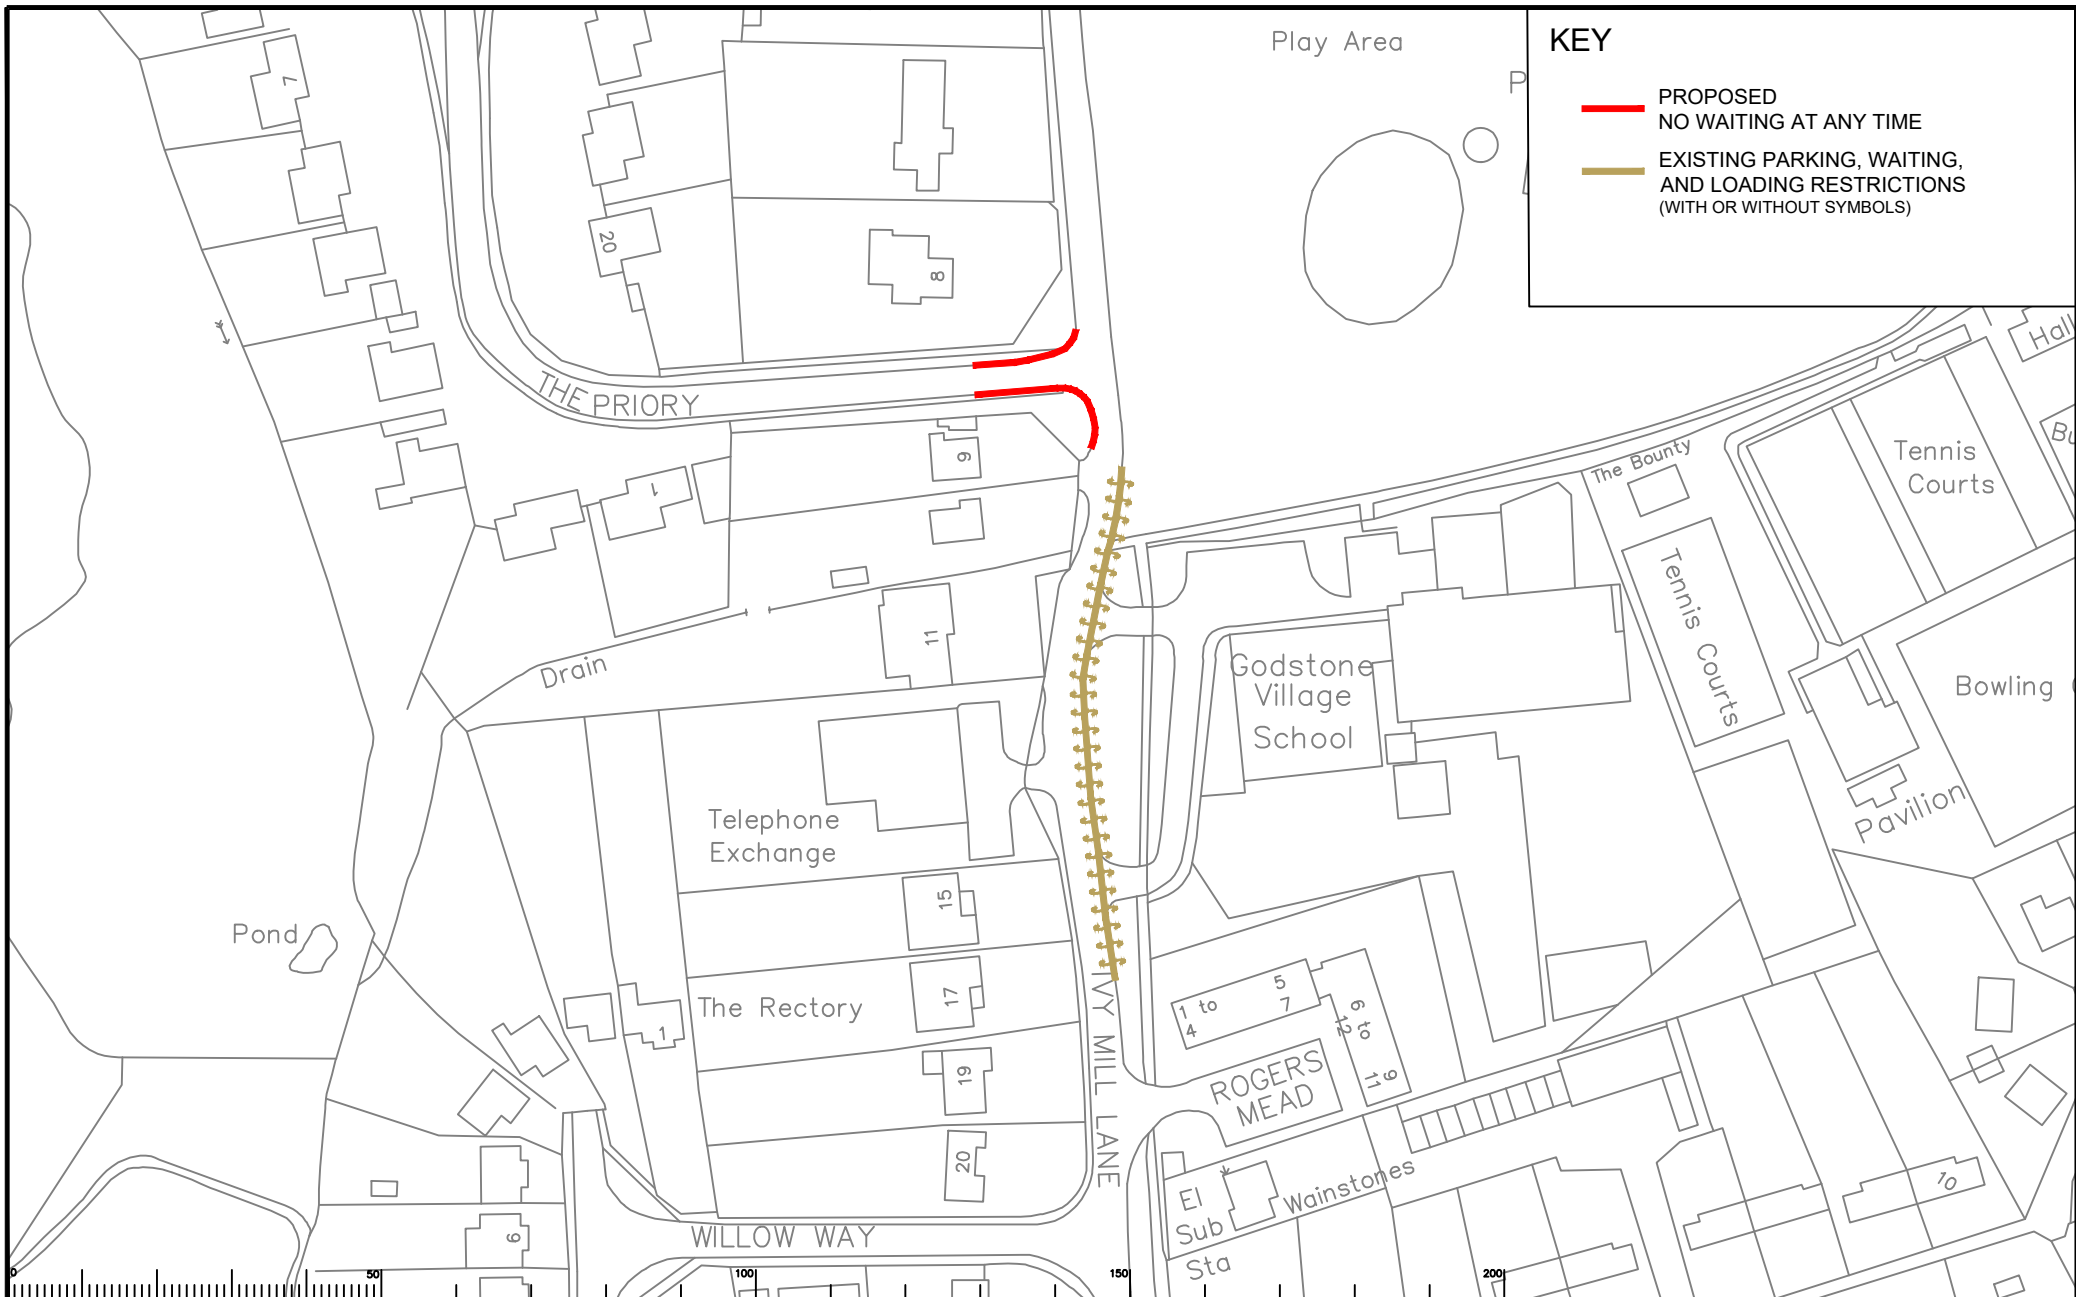


KEY

- PROPOSED NO WAITING AT ANY TIME
- EXISTING PARKING, WAITING, AND LOADING RESTRICTIONS (WITH OR WITHOUT SYMBOLS)

Notes

Rev	Description	Drwn	Slg	Date	Chkd	Slg	Date	Appr	Slg	Date

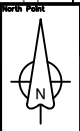

Based upon the Ordnance Survey mapping with the permission of the Controller of Her Majesty's Stationary Office © Crown copyright. Unauthorised reproduction without Crown copyright and may lead to prosecution or other proceedings. Surrey County Council, 14, GERRARD, 1999.

Drawn by: AH, Slg: AH, Date: 02/20
 Checked by: RH, Slg: RH, Date: 02/20
 Approved by: DC, Slg: DC, Date: 02/20

Project: TANDRIDGE PARKING REVIEW 2020
 Godstone

Drawing: The Priory / Ivy Mill Lane
 Godstone

Scale: 1:1250

SURREY
 COUNTY COUNCIL
 Sustainable Development
 Surrey Highways

Project No. _____
 Contract Sheet No. _____
 Drawing No. 12
 Rev. _____
 Classification: Advert

SHEET OF _____