

KEY

- PROPOSED NO WAITING AT ANY TIME
- PROPOSED PARKING AT ANY TIME BLUE BADGE HOLDERS - NO TIME LIMIT
- EXISTING WAITING, LOADING AND PARKING RESTRICTIONS (WITH OR WITHOUT SYMBOLS)

Notes

Rev.	Description	Drwn	Sig.	Date	Chkd	Sig.	Date	Appr	Sig.	Date
A	SHEET NUMBER AND TITLE AMENDED	SDC	SDC	13.9.05	TPC	TPC	13.9.05	TPC	TPC	04.06
B	ADDED RESTRICTIONS TO HANWORTH ROAD	AJM	AJM	01.02.07	TPC	TPC	02.07	TPC	TPC	02.07
C	LINE TYPES AMENDED AND SYMBOLS ADDED	SDC	SDC	24.01.08	TPC	TPC	24.01.08	TPC	TPC	24.01.08
D	RESTRICTIONS AMENDED	CAH	CAH	10.09	SDC	SDC	10.09	TPC	TPC	10.09
E	RESTRICTIONS AMENDED	CAH	CAH	07.11	JAR	JAR	07.11	TPC	TPC	07.11
F	RESTRICTIONS AMENDED	CAH	CAH	06.16	JAR	JAR	06.16	RH	RH	06.16
G	RESTRICTIONS AMENDED	CAH	CAH	10.20	JAR	JAR	10.20	DC	DC	10.20

North Point

Based upon the Ordnance Survey mapping with the permission of the Controller of Her Majesty's Stationery Office © Crown copyright. Unauthorised reproduction infringes Crown copyright and may lead to prosecution or civil proceedings.
Surrey County Council, I.A. 07/07/05

Drawn by: JR, SDC, TPC

Checked by: SDC, TPC

Approved by: TPC

Project: Borough of Spelthorne
Sunbury
Implemented Traffic Orders

Drawing No: 0138
Rev: G

Date: 02.05, 03.05, 03.05

Project No. 3282/SPEL

Contract Sheet

SURREY COUNTY COUNCIL
Sustainable Development

Classification: PROPOSAL



KEY

- PROPOSED NO WAITING AT ANY TIME
- + + + + PROPOSED SCHOOL KEEP CLEAR MARKINGS MONDAY-FRIDAY 8.00am - 5.00pm
- EXISTING WAITING, LOADING AND PARKING RESTRICTIONS (WITH OR WITHOUT SYMBOLS)

Notes

Rev.	Description	Drawn	Sig.	Date	Chkd	Sig.	Date	Appr	Sig.	Date
A	SHEET NUMBER AND TITLE AMENDED	SDC	SDC	13.9.05	TPC	TPC	13.9.05	TPC	TPC	04.06
B	LINETYPES AMENDED AND SYMBOLS ADDED	SDC	SDC	24.01.08	TPC	TPC	24.01.08	TPC	TPC	24.01.08
C	RESTRICTIONS AND MAPPING AMENDED	CAH	CAH	10.09	SDC	SDC	10.09	TPC	TPC	10.09
D	RESTRICTIONS AMENDED	CAH	CAH	10.20	JAR	JAR	10.20	QC	QC	10.20


Based upon the Ordnance Survey mapping with the permission of the Controller of Her Majesty's Stationery Office © Crown copyright. Unauthorised reproduction infringes Crown copyright and may lead to prosecution or civil proceedings.
Surrey County Council, 1.4.07/2007/1000
Drawn by: JR, SD, TPC
Checked by: SDC
Approved by: TPC

Project: Borough of Spelthorne
Sunbury
Implemented Traffic Orders

SURREY COUNTY COUNCIL
Sustainable Development
1000 High Street, Guildford, Surrey GU1 2AA

Project No: 3282/SPEL
Contract Sheet No: 0146
Rev: D
Classification: PROPOSAL

SHEET 05

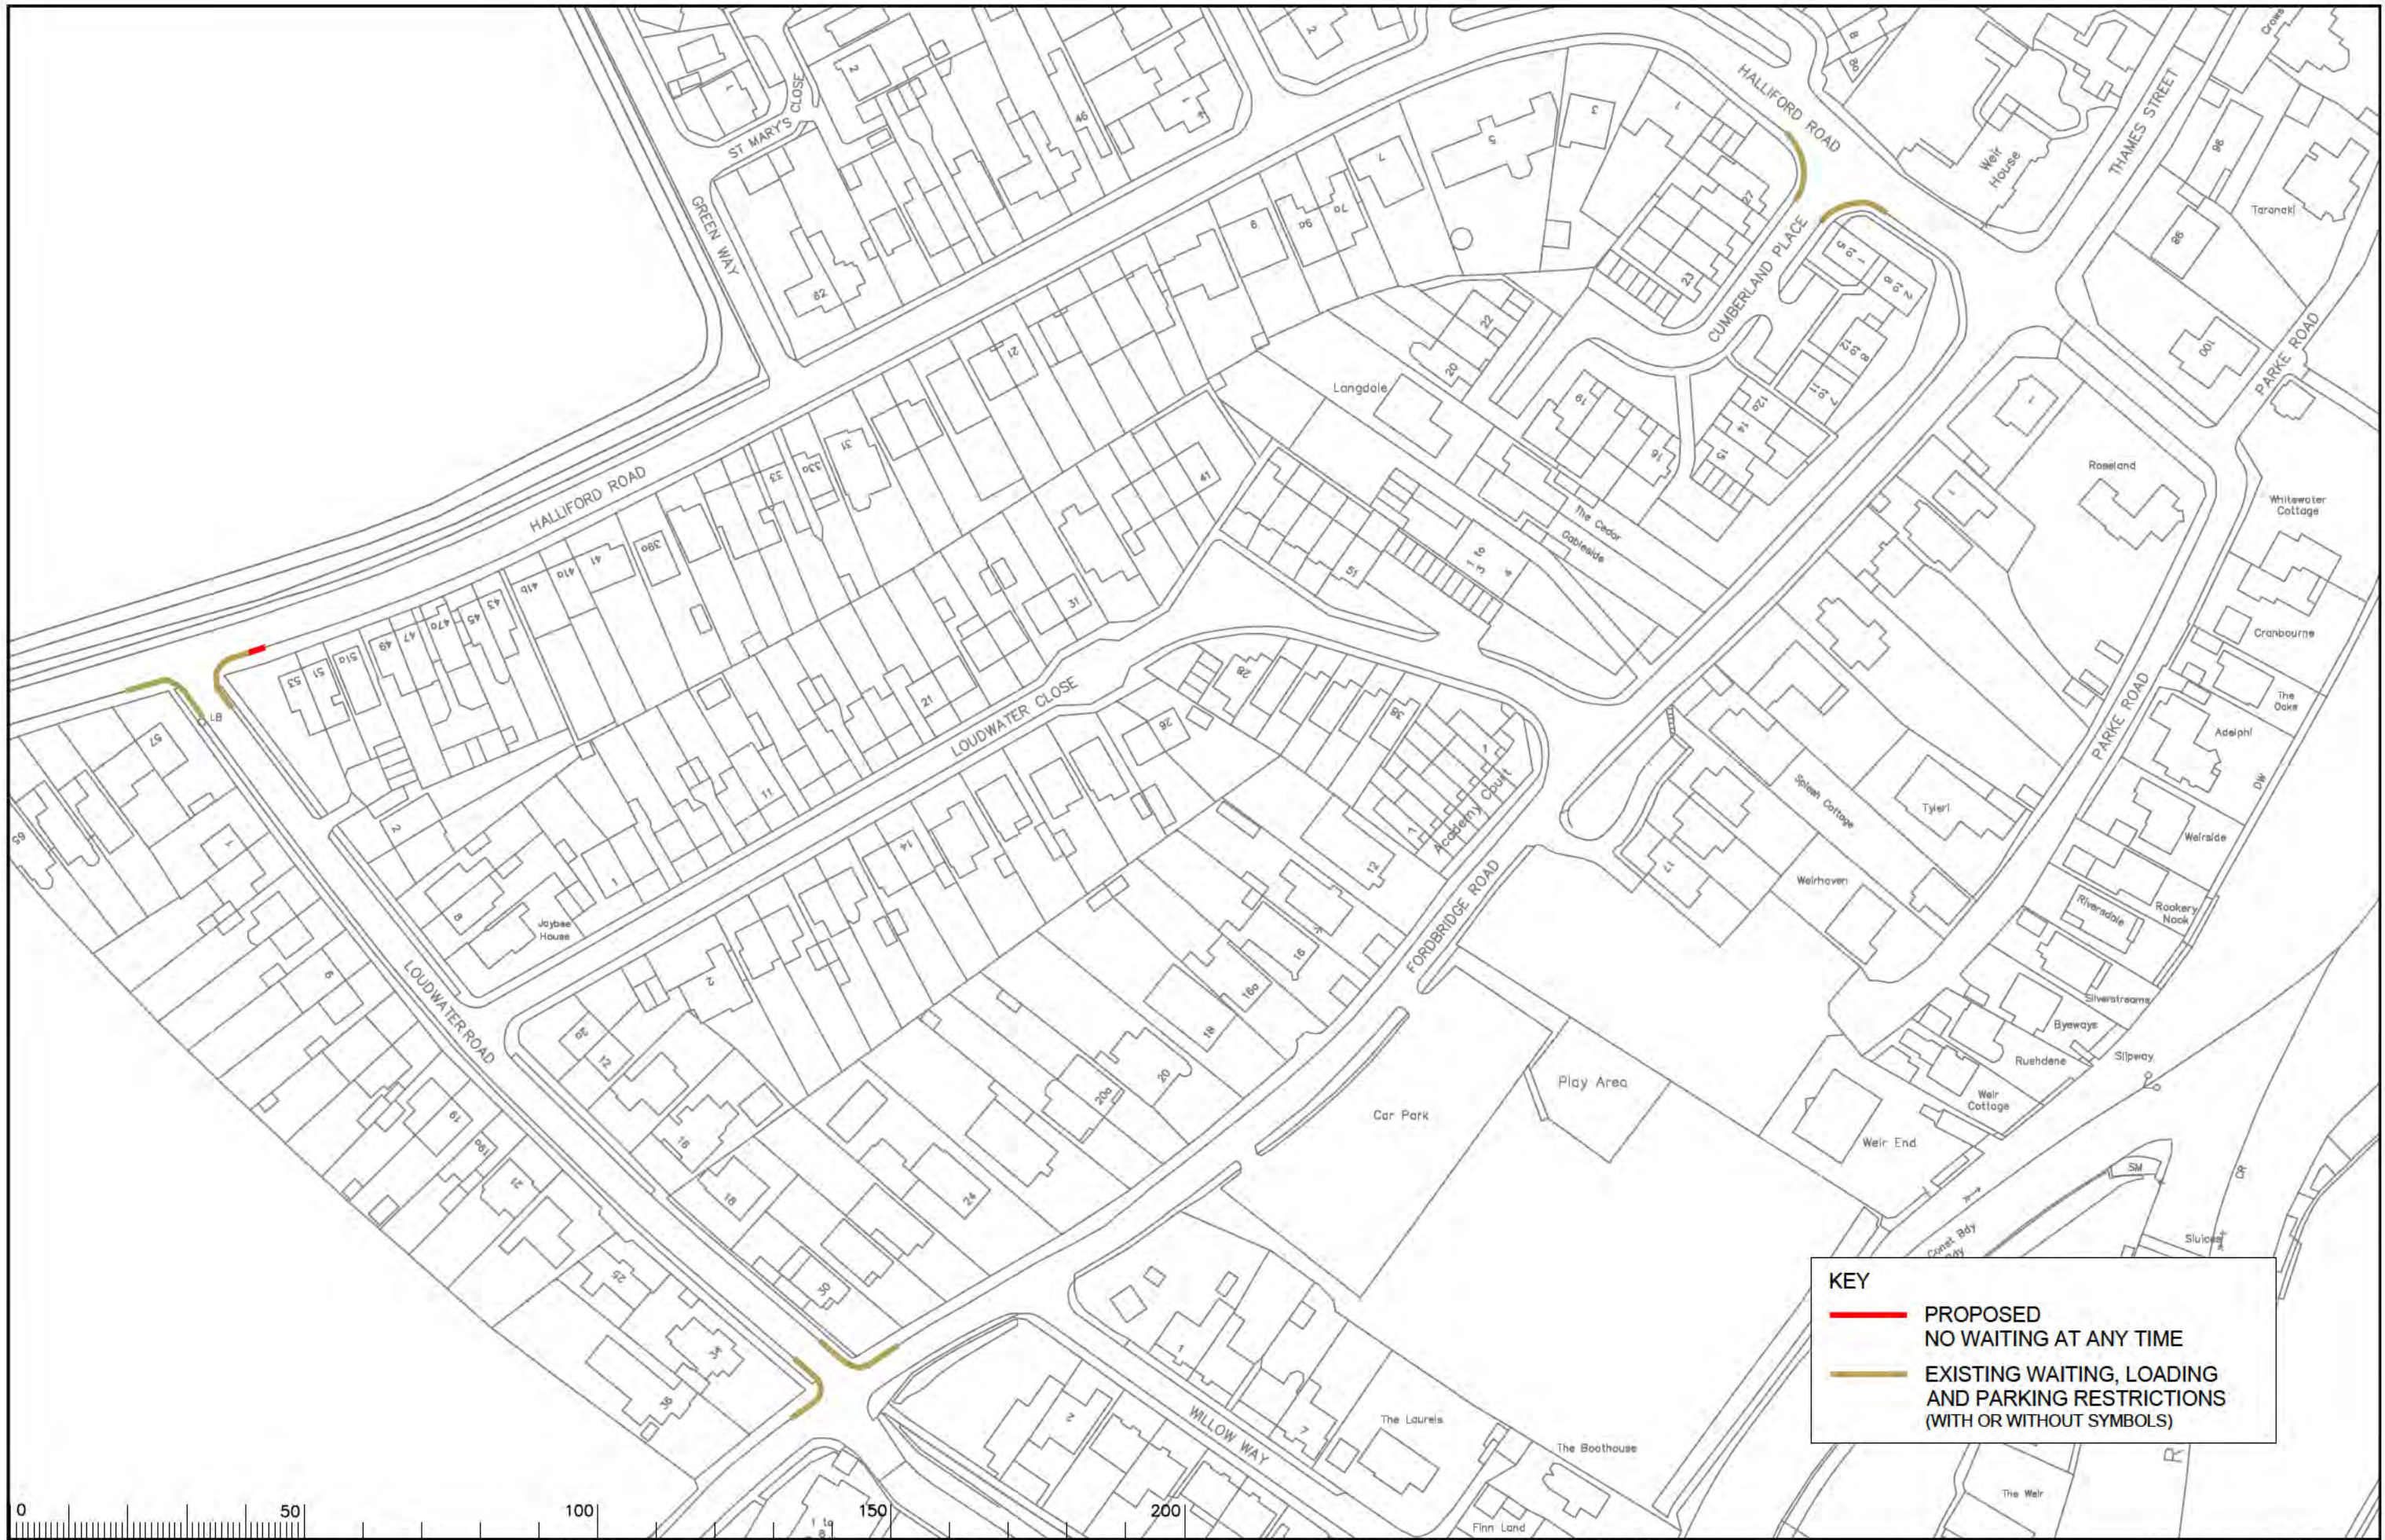

KEY

— PROPOSED
NO WAITING AT ANY TIME

— EXISTING WAITING, LOADING
AND PARKING RESTRICTIONS
(WITH OR WITHOUT SYMBOLS)



Notes

Rev.	Description	Drwn	Sig.	Date	Chkd	Sig.	Date	Appr	Sig.	Date
A	RESTRICTIONS AMENDED	CAH	CAH	10.20	JAR	JAR	10.20	DC	DC	10.20

Drwn	Sig.	Date	Chkd	Sig.	Date	Appr	Sig.	Date
CAH	CAH	10.20	JAR	JAR	10.20	DC	DC	10.20

North Point

Scale 1:1250

Project: Borough of Spelthorne
Sunbury

Implemented Traffic Orders

SHEET 01 OF 01

SURREY
COUNTY COUNCIL
Sustainable Development

Project No. 3282/SPEL
Contract Sheet No. 01102
Drawing No. 01102
Rev. A
Classification: PROPOSAL