

Key:


- No waiting at any time
- - - - - Revoke current restriction
- Existing restrictions (May include symbols)

Rev	Description	Drawn	Sig.	Date	Check	Sig.	Date	Appr.	Sig.	Date

Scale: 0 50 100

Scale: 1:1000

<p>Project: Epsom and Ewell Parking Review Phase 14</p> <p>Proposed Waiting Restrictions Poole Road / Scotts Farm Road</p>		<p>SURREY COUNTY COUNCIL Surrey Highways</p>	<p>Project No.</p> <p>Contract No.</p> <p>Drawing No. 08</p> <p>Revision A</p>
<p>Drawn by: SDG</p> <p>Checked by: RH</p> <p>Approved by: OC</p>	<p>Date: 02/22</p> <p>Date: 02/22</p> <p>Date: 02/22</p>		<p>Scale: 1:1000</p> <p>Sheet: 1 of 1</p>

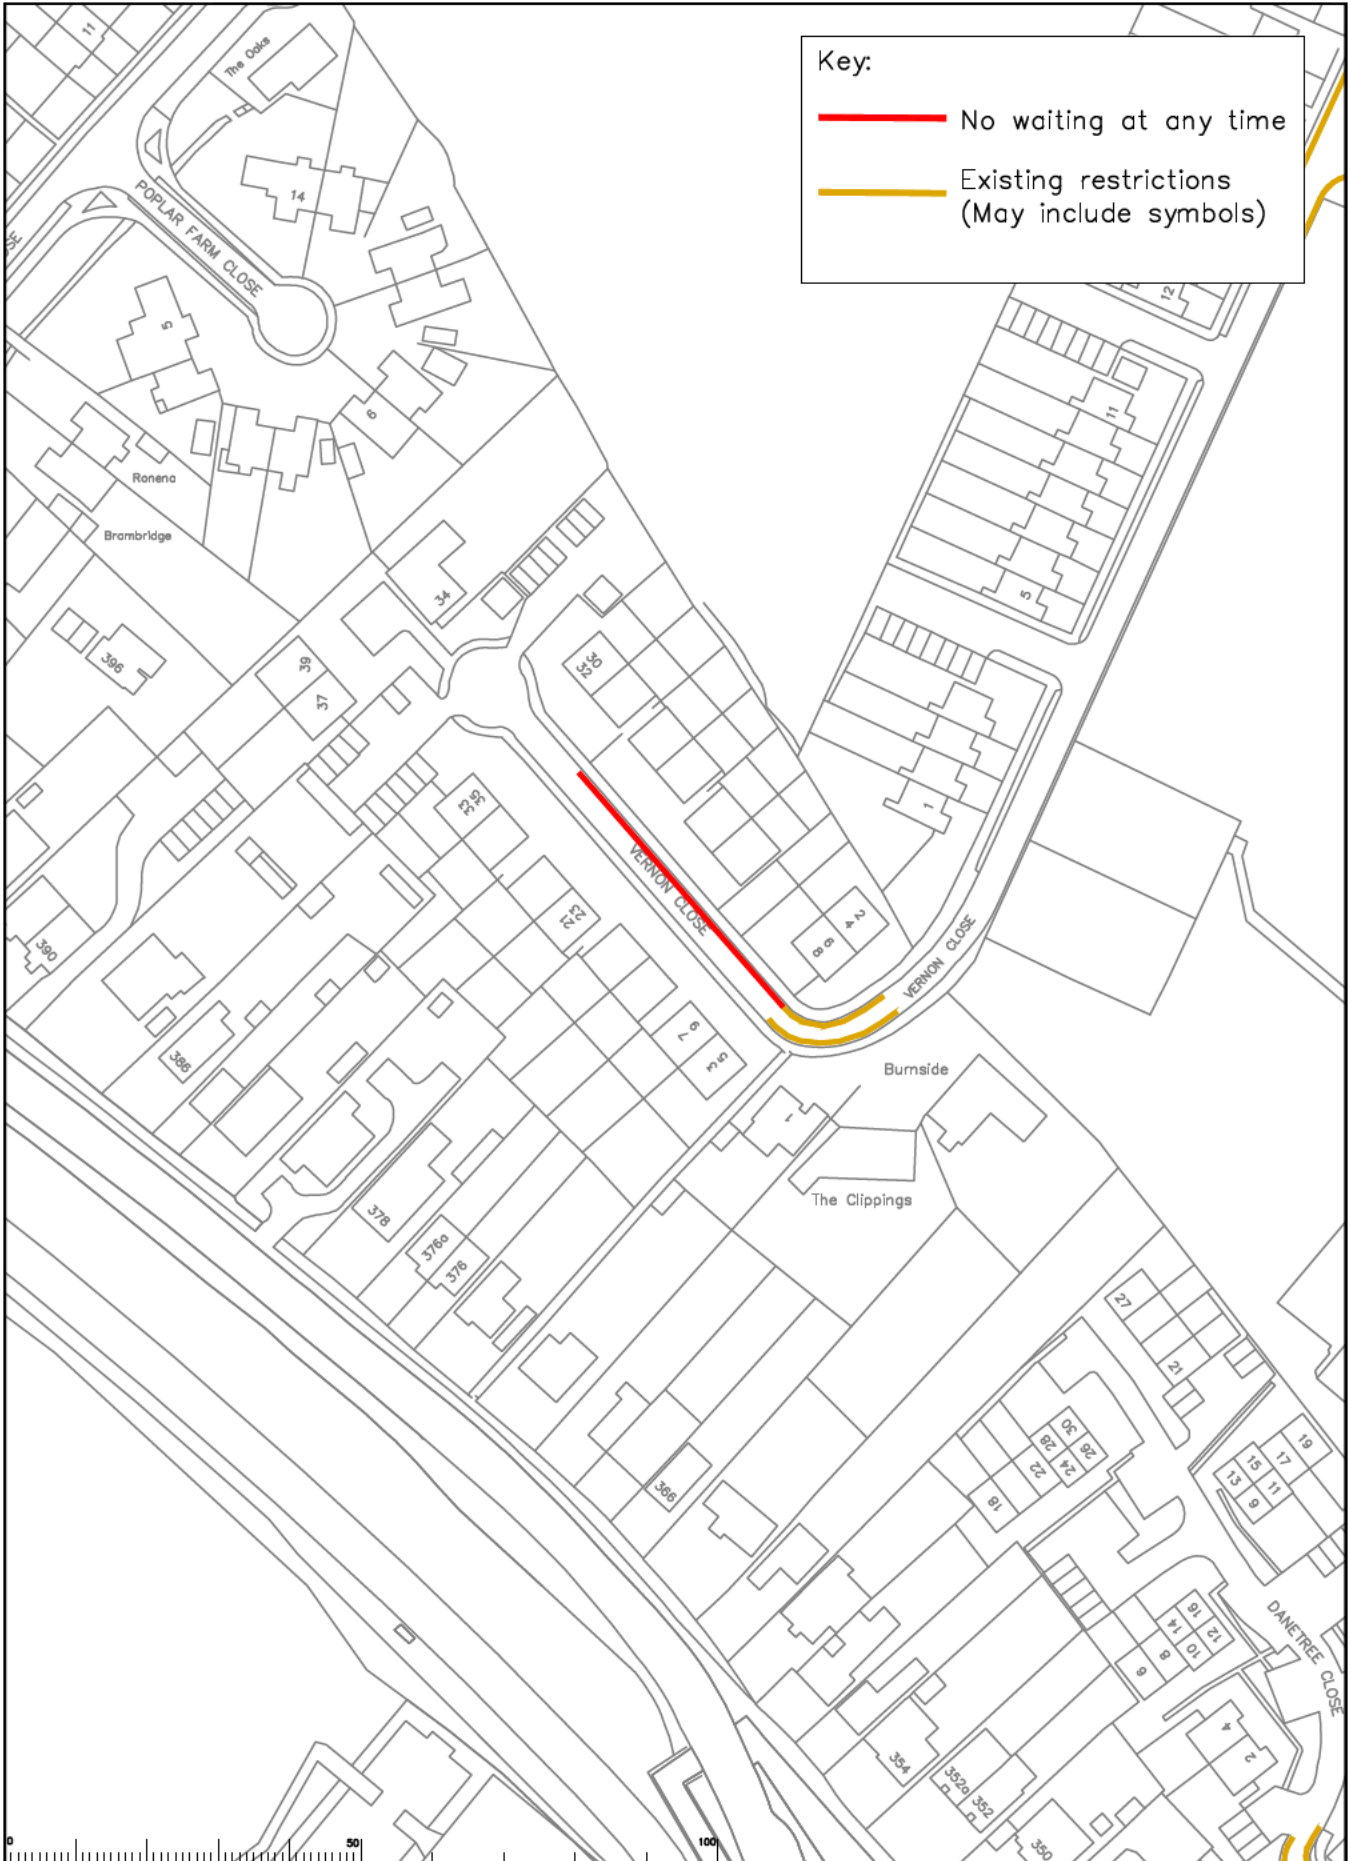

Key:

- No waiting at any time
- Existing restrictions (May include symbols)

<table border="1" style="width: 100%; border-collapse: collapse;"> <thead> <tr> <th>Rev</th> <th>Description</th> <th>Drawn</th> <th>Sig.</th> <th>Date</th> <th>Check</th> <th>Sig.</th> <th>Date</th> <th>Appr.</th> <th>Sig.</th> <th>Date</th> </tr> </thead> <tbody> <tr><td> </td><td> </td><td> </td><td> </td><td> </td><td> </td><td> </td><td> </td><td> </td><td> </td><td> </td></tr> <tr><td> </td><td> </td><td> </td><td> </td><td> </td><td> </td><td> </td><td> </td><td> </td><td> </td><td> </td></tr> <tr><td> </td><td> </td><td> </td><td> </td><td> </td><td> </td><td> </td><td> </td><td> </td><td> </td><td> </td></tr> </tbody> </table>	Rev	Description	Drawn	Sig.	Date	Check	Sig.	Date	Appr.	Sig.	Date																																			<p>These plans have been prepared by the author and the author accepts full responsibility for the accuracy of the information contained therein. The user of these plans shall be deemed to have accepted the accuracy of the information contained therein and shall be responsible for any errors or omissions. The user of these plans shall be deemed to have accepted the accuracy of the information contained therein and shall be responsible for any errors or omissions.</p>	<p>Epsom and Ewell Parking Review Phase 14</p> <p>Proposed Waiting Restrictions Vernon Close</p>	<p>SURREY County Council Surrey Highway</p>	<table border="1" style="width: 100%; border-collapse: collapse;"> <tr> <td>Project No.</td> <td> </td> </tr> <tr> <td>Contract No.</td> <td> </td> </tr> <tr> <td>Drawing No.</td> <td>09</td> </tr> <tr> <td>Revision</td> <td>A</td> </tr> <tr> <td>Classification</td> <td>COMM</td> </tr> </table>	Project No.		Contract No.		Drawing No.	09	Revision	A	Classification	COMM
Rev	Description	Drawn	Sig.	Date	Check	Sig.	Date	Appr.	Sig.	Date	
Project No.	
Contract No.	
Drawing No.	09	
Revision	A	
Classification	COMM	





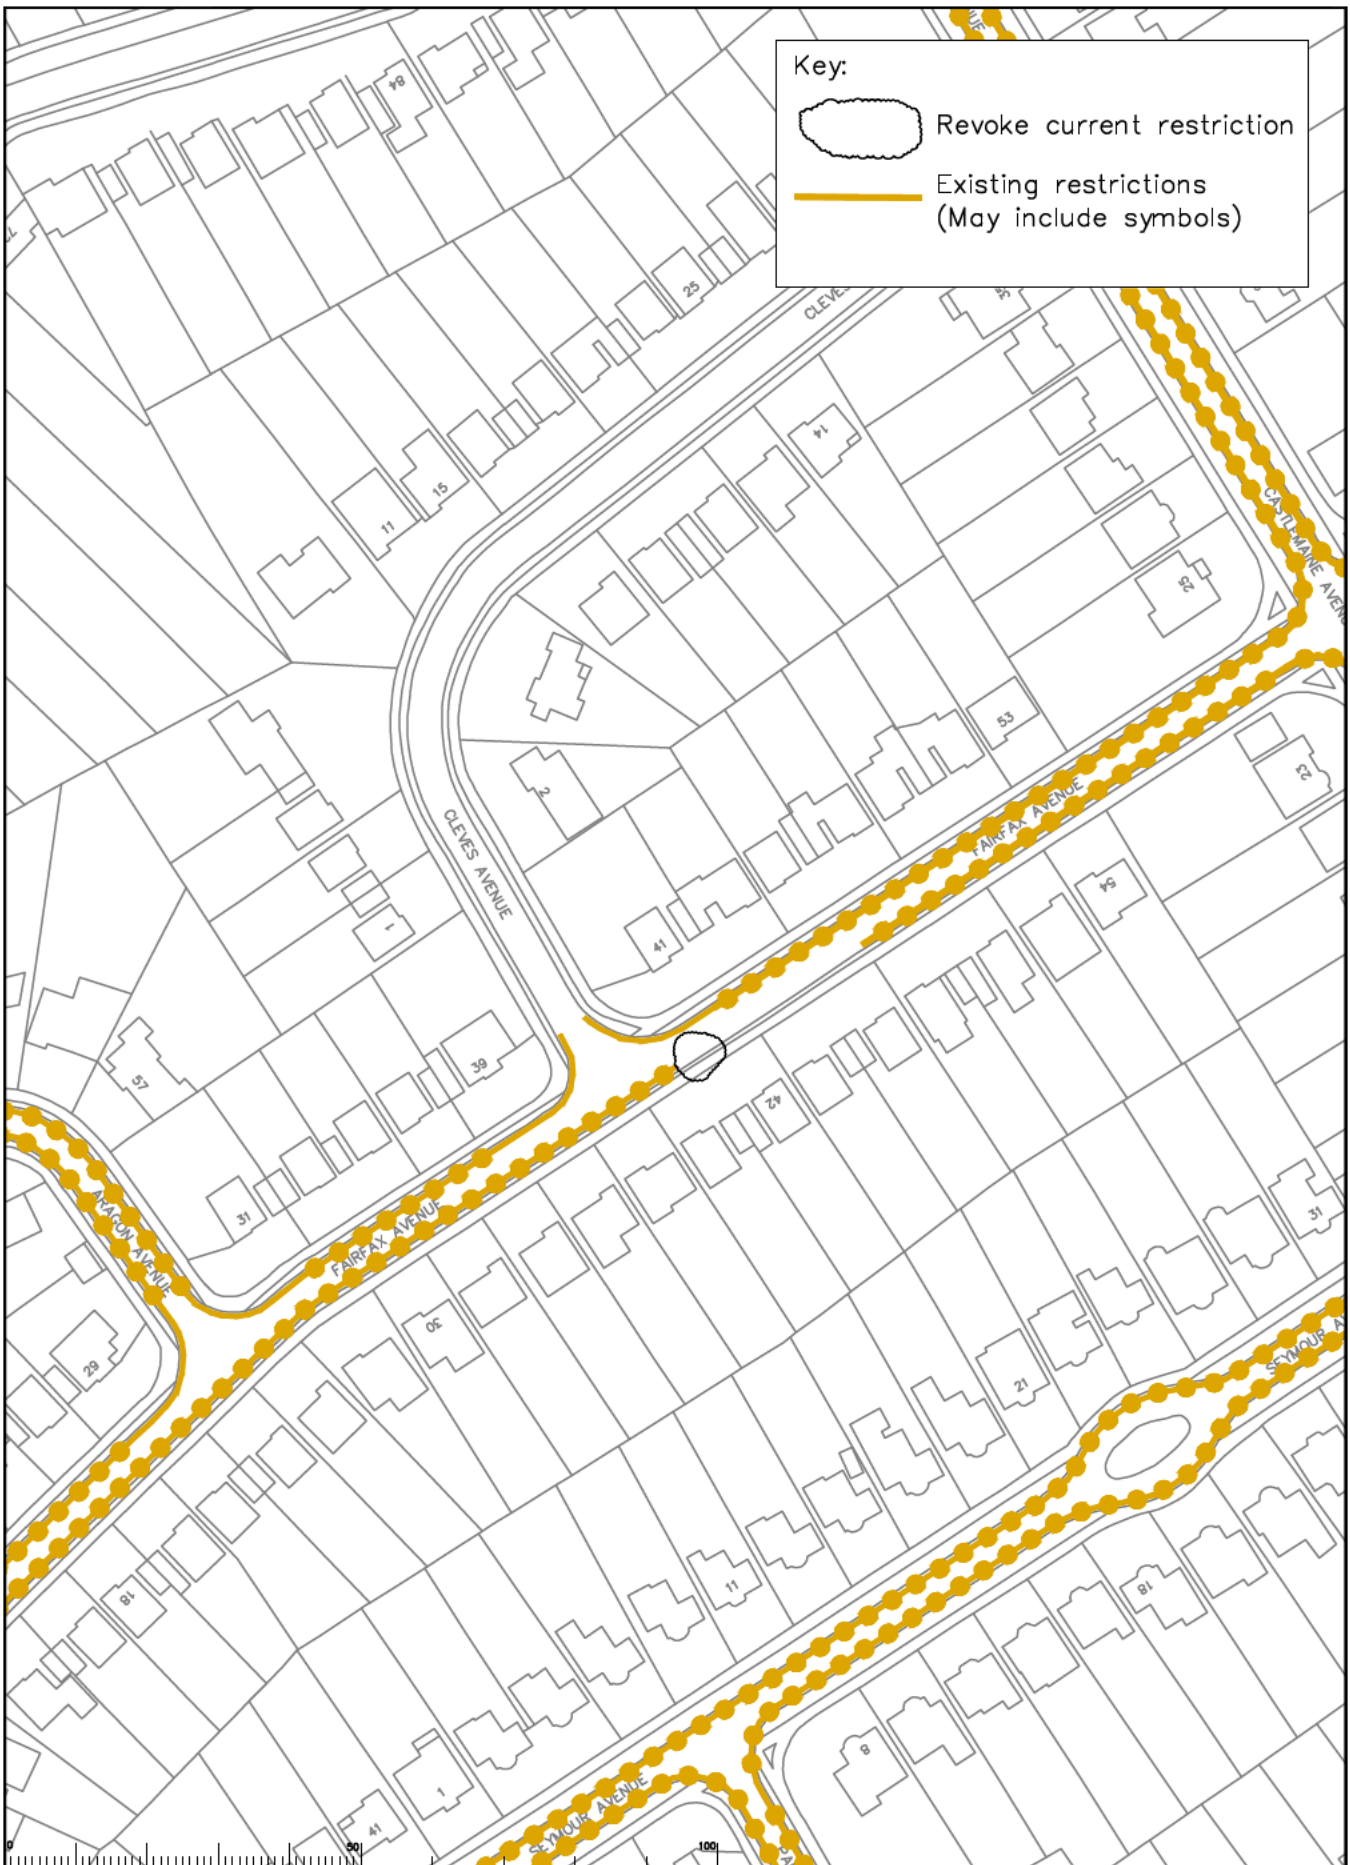
Key:

- No waiting at any time
- No waiting Mon-Sat 8.30am - 6.30pm
- No waiting Mon-Fri 8.30 to 10.30am
- - - - - Revoke current restriction
- Existing restrictions (May include symbols)

<table border="1" style="width: 100%; border-collapse: collapse;"> <thead> <tr> <th>Rev</th> <th>Description</th> <th>Drawn</th> <th>Sig.</th> <th>Date</th> <th>Chkd</th> <th>Sig.</th> <th>Date</th> <th>Appr</th> <th>Sig.</th> <th>Date</th> </tr> </thead> <tbody> <tr><td> </td><td> </td><td> </td><td> </td><td> </td><td> </td><td> </td><td> </td><td> </td><td> </td><td> </td></tr> <tr><td> </td><td> </td><td> </td><td> </td><td> </td><td> </td><td> </td><td> </td><td> </td><td> </td><td> </td></tr> <tr><td> </td><td> </td><td> </td><td> </td><td> </td><td> </td><td> </td><td> </td><td> </td><td> </td><td> </td></tr> </tbody> </table>	Rev	Description	Drawn	Sig.	Date	Chkd	Sig.	Date	Appr	Sig.	Date																																			<p>These plans are the outcome of a survey conducted with the permission of the Director of Highways of the County of Surrey. The County Council is not responsible for any errors or omissions in these plans. The County Council is not responsible for any errors or omissions in these plans. The County Council is not responsible for any errors or omissions in these plans.</p> <p>Drawn by: SOC Date: 02/22 Checked by: RH Date: 02/22 Approved by: OC Date: 02/22</p>	<p>Epsom and Ewell Parking Review Phase 14</p> <p>Proposed Waiting Restrictions Cumnor Gardens</p>	<p>SURREY County Council Surrey Highways</p>	<p>Project No. _____</p> <p>Contract No. _____</p> <p>Drawing No. 10</p> <p>Revision _____</p> <p>Classification: COMM</p>
Rev	Description	Drawn	Sig.	Date	Chkd	Sig.	Date	Appr	Sig.	Date																																							


Key:

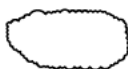-  Revoke current restriction
-  Existing restrictions (May include symbols)



Rev	Description	Drawn	Sig.	Date	Check	Sig.	Date	Appr.	Sig.	Date


Scale: 1:1000



Drawn by: SDG Date: 02/22
 Checked by: RH Date: 02/22
 Approved by: OC Date: 02/22

Epsom and Ewell Parking Review
Phase 14

Proposed Waiting Restrictions
Aragon Avenue / Fairfax Avenue



Project No. 13
 Drawing No. A
 Revision: COMM