

KEY

- PROPOSED NO WAITING AT ANY TIME
- EXISTING WAITING, LOADING AND PARKING RESTRICTIONS (WITH OR WITHOUT SYMBOLS)

Notes

Rev.	Description	Drwn	Sig.	Date	Chkd	Sig.	Date	Appr	Sig.	Date

Rev.	Description	Drwn	Sig.	Date	Chkd	Sig.	Date	Appr	Sig.	Date

North Point

Based upon the Ordnance Survey mapping with the permission of the Controller of Her Majesty's Stationery Office. © Crown copyright. Unauthorised reproduction infringes Crown copyright and may lead to prosecution or civil proceedings. Surrey County Council LA 078872 1996.

Drawn by	JR	Sig.	JR	Date	2023
Checked by	RH	Sig.	RH	Date	2023
Approved by	DC	Sig.	DC	Date	2023


Project: SPELTHORNE DPE

Drawing: Implemented Traffic Orders

SHEET 05

SURREY COUNTY COUNCIL
Sustainable Development

Project No. 3282/SPEL
Contract Sheet No. 2023-14
Drawing No. 2023-14
Classification: ADVERTISED

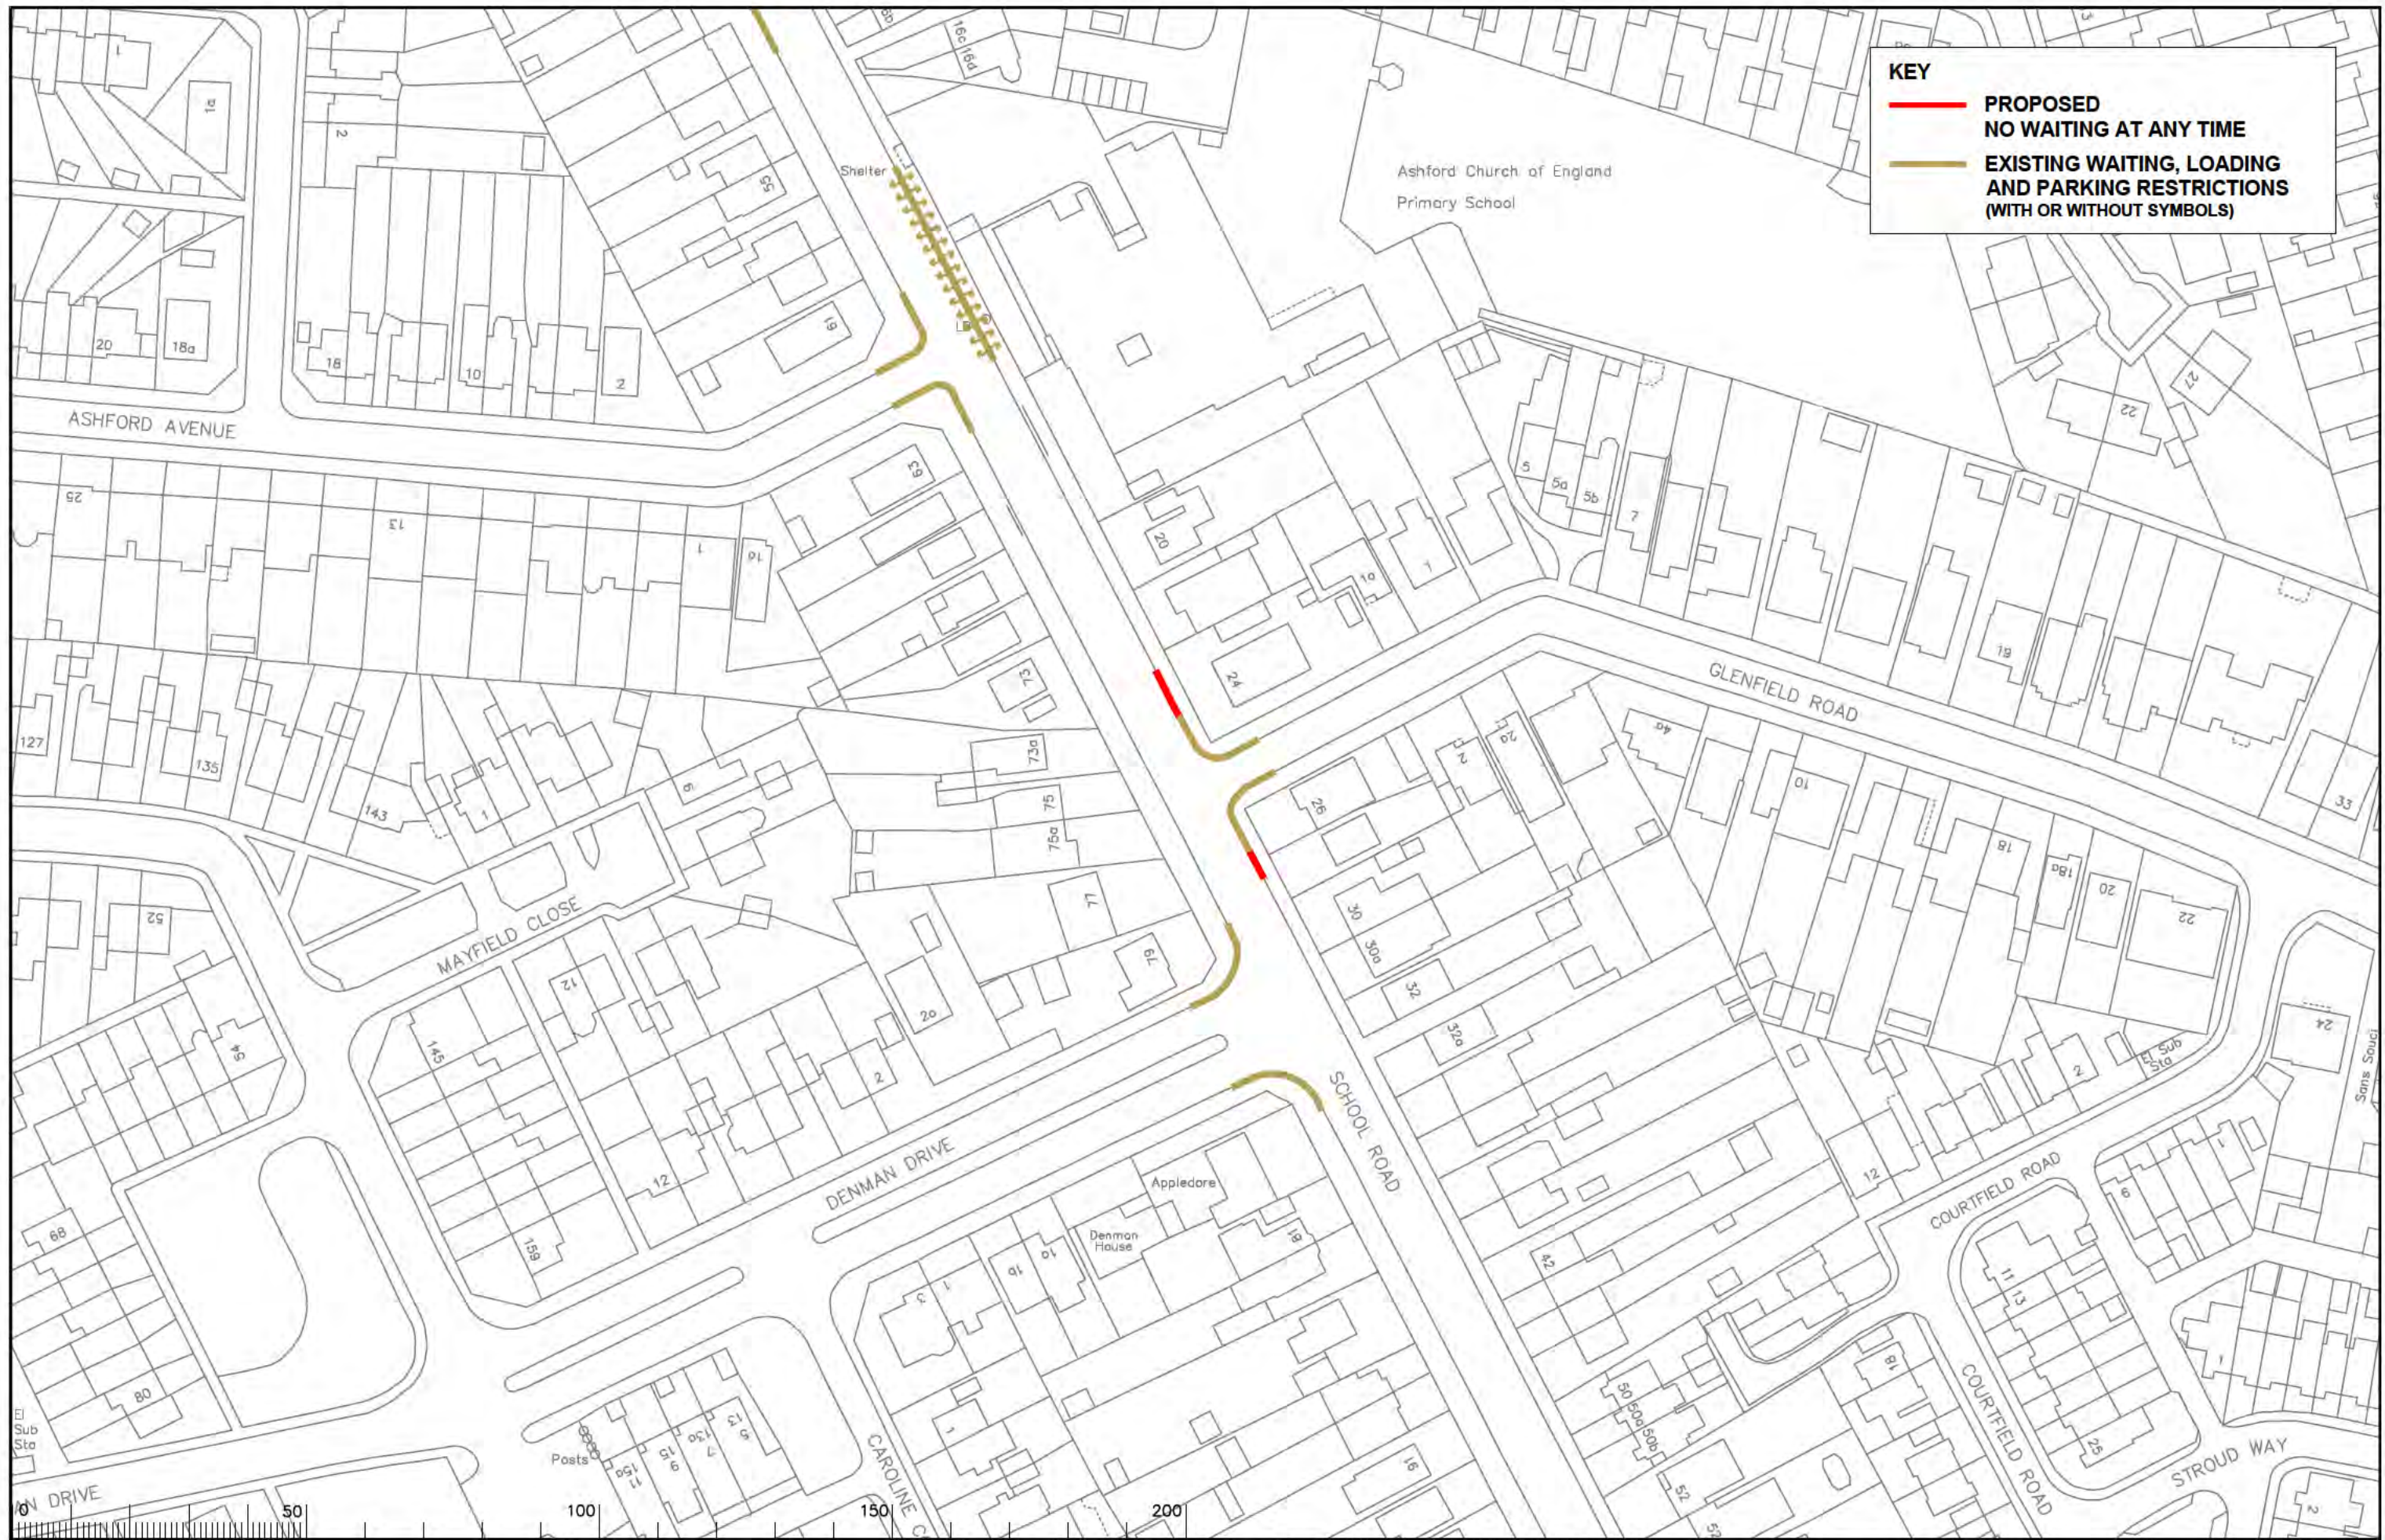

KEY

- PROPOSED NO WAITING AT ANY TIME
- EXISTING WAITING, LOADING AND PARKING RESTRICTIONS (WITH OR WITHOUT SYMBOLS)

Notes

Rev.	Description	Drwn	Sig.	Date	Chkd	Sig.	Date	Appr	Sig.	Date

Drwn	Sig.	Date	Chkd	Sig.	Date	Appr	Sig.	Date

North Point

Based upon the Ordnance Survey mapping with the permission of the Controller of Her Majesty's Stationery Office. © Crown copyright. Unauthorised reproduction infringes Crown copyright and may lead to prosecution or civil proceedings. Surrey County Council LA 028872 1996.

Drawn by	JR	Sig.	JR	Date	2023
Checked by	RH	Sig.	RH	Date	2023
Approved by	DC	Sig.	DC	Date	2023


Project: SPELTHORNE DPE

Drawing: Implemented Traffic Orders

SURREY COUNTY COUNCIL
Sustainable Development

Project No. 3282/SPEL
Contract Sheet No. 2023-15
Drawing No. 2023-15
Classification: ADVERTISED

SHEET 05

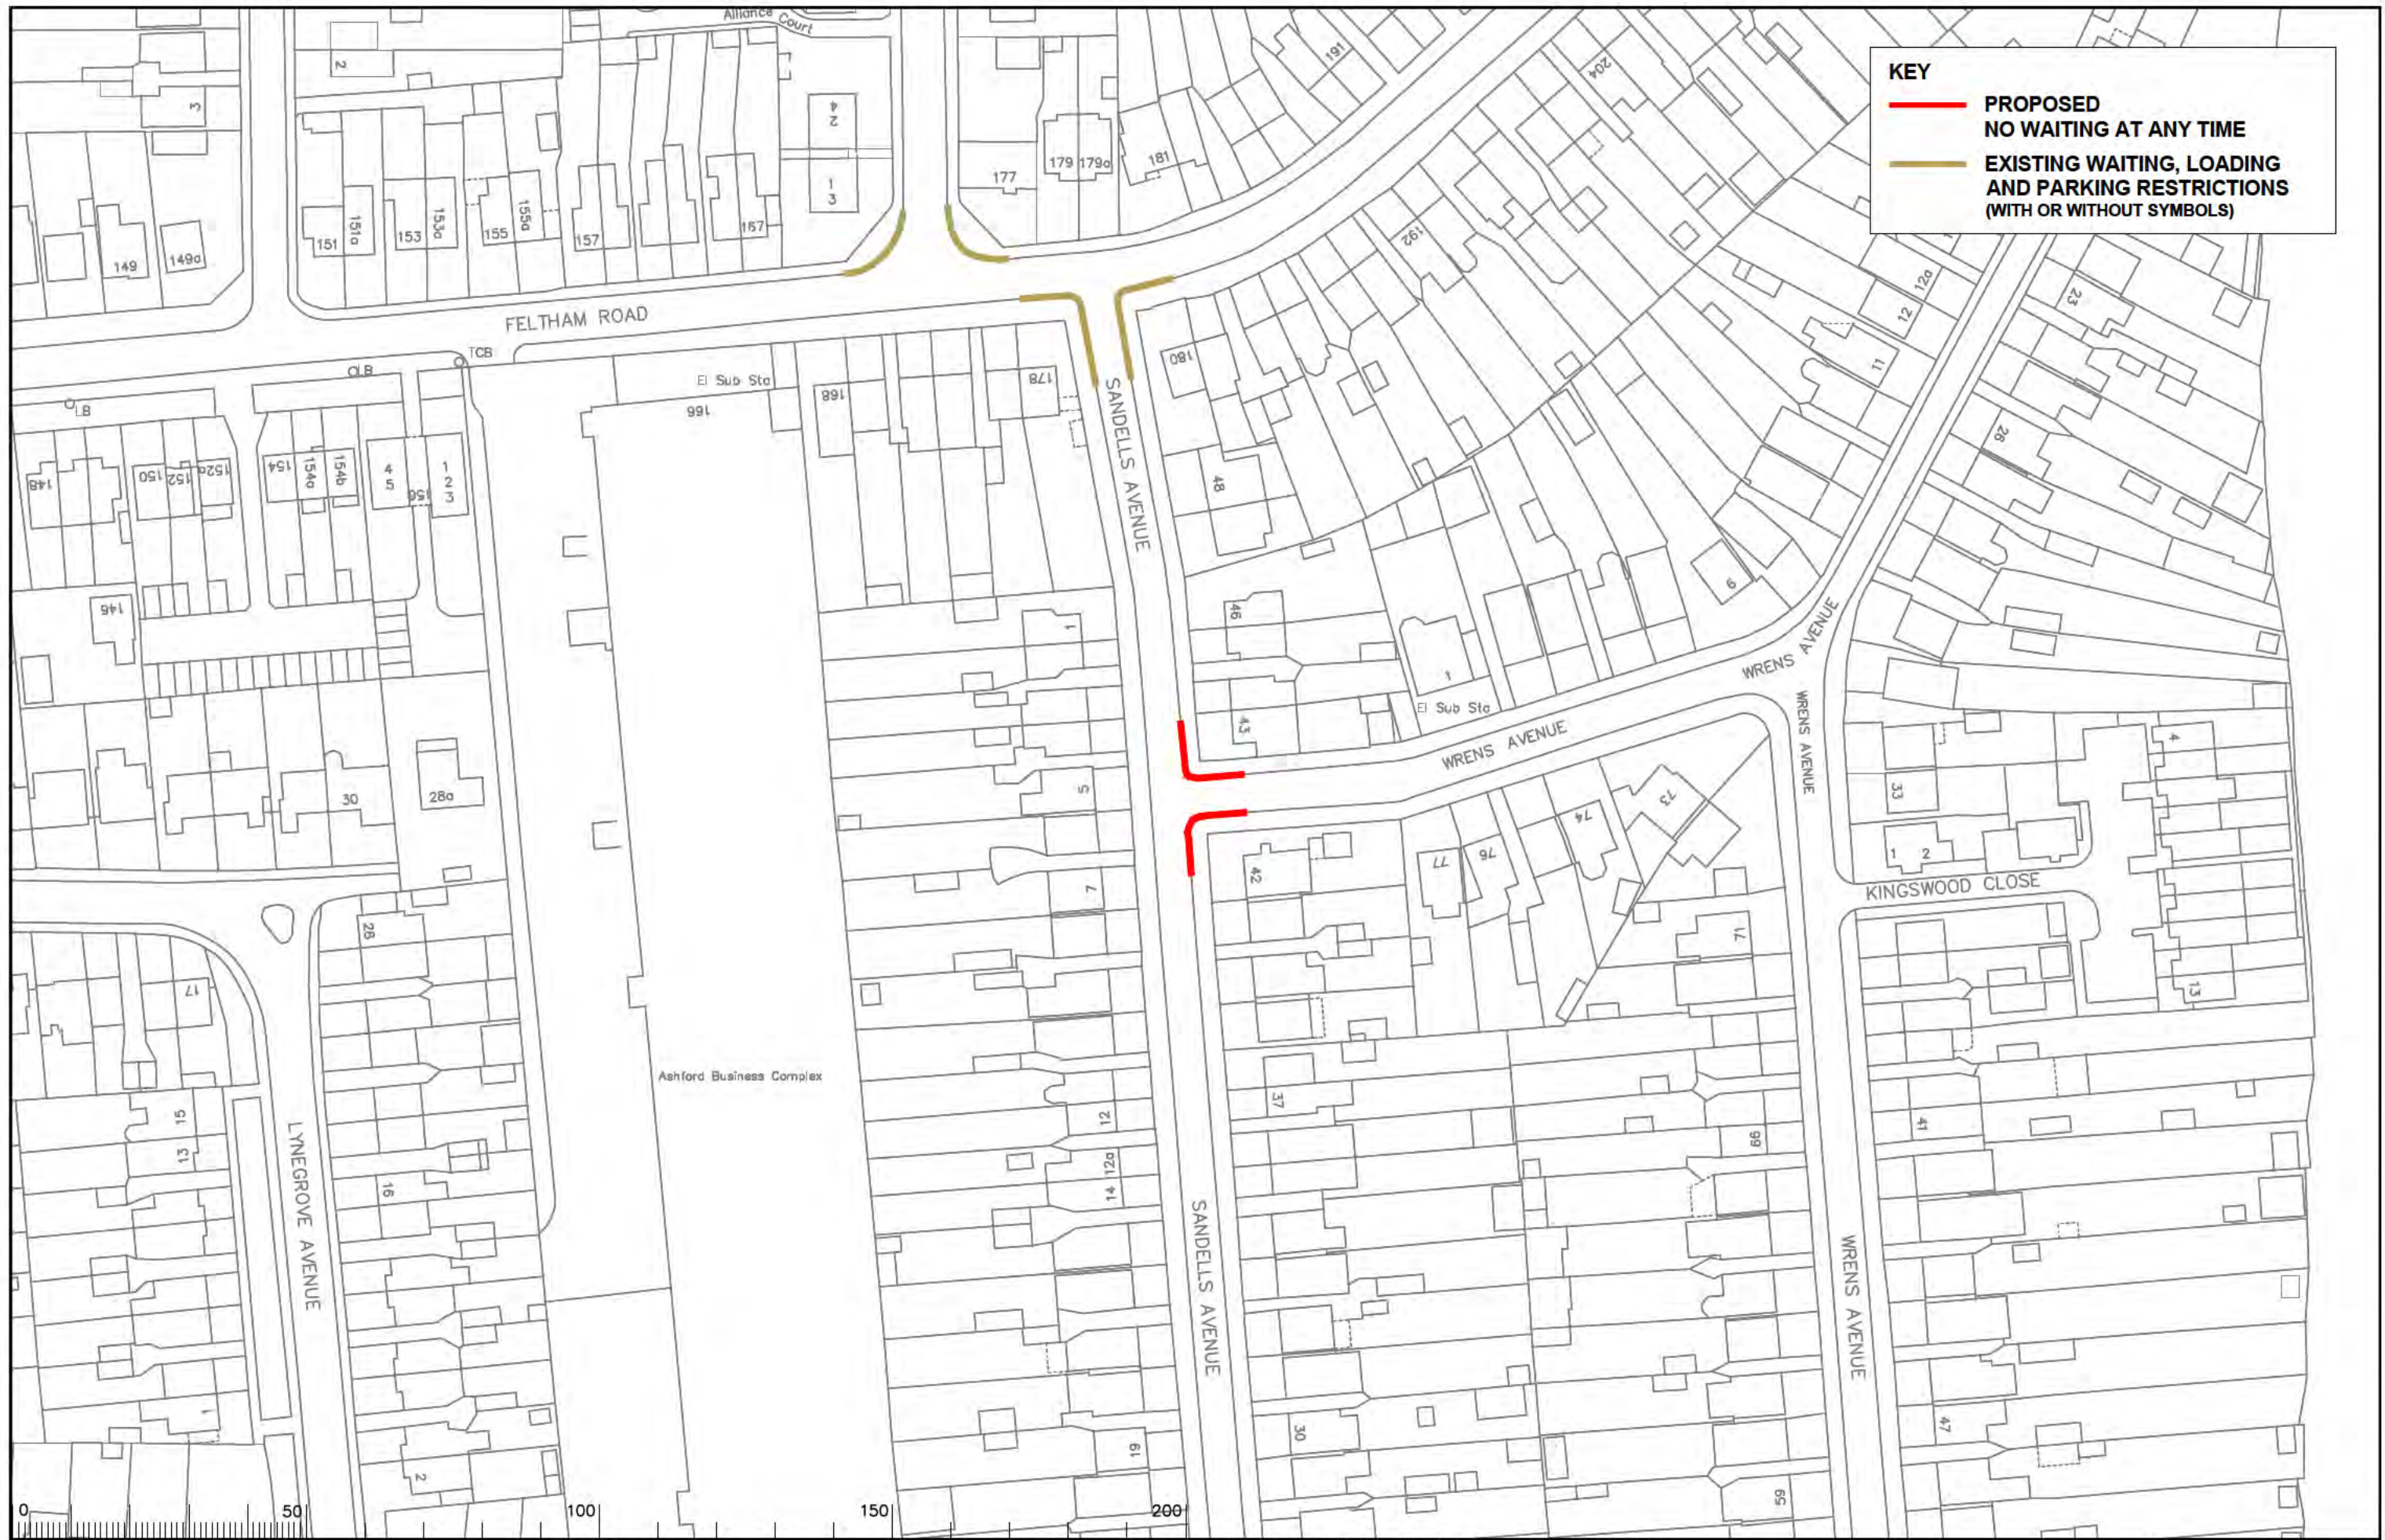

KEY

- **PROPOSED NO WAITING AT ANY TIME**
- **EXISTING WAITING, LOADING AND PARKING RESTRICTIONS (WITH OR WITHOUT SYMBOLS)**

Notes

Rev.	Description	Drwn	Sig.	Date	Chkd	Sig.	Date	Appr	Sig.	Date

Drwn	Sig.	Date	Chkd	Sig.	Date	Appr	Sig.	Date

North Point

Based upon the Ordnance Survey mapping with the permission of the Controller of Her Majesty's Stationery Office. © Crown copyright. Unauthorised reproduction infringes Crown copyright and may lead to prosecution or civil proceedings. Surrey County Council, LA 078872 1996.

Drawn by	JR	Sig.	JR	Date	2023
Checked by	RH	Sig.	RH	Date	2023
Approved by	DC	Sig.	DC	Date	2023

Project: **SPELTHORNE DPE**


Drawing: **Implemented Traffic Orders**

Scale: 1:1000

SHEET 05

SURREY COUNTY COUNCIL
Sustainable Development

Project No. **3282/SPEL**
Contract Sheet No. **2023-16**
Drawing No. **2023-16**
Rev. **1**
Classification **ADVERTISED**

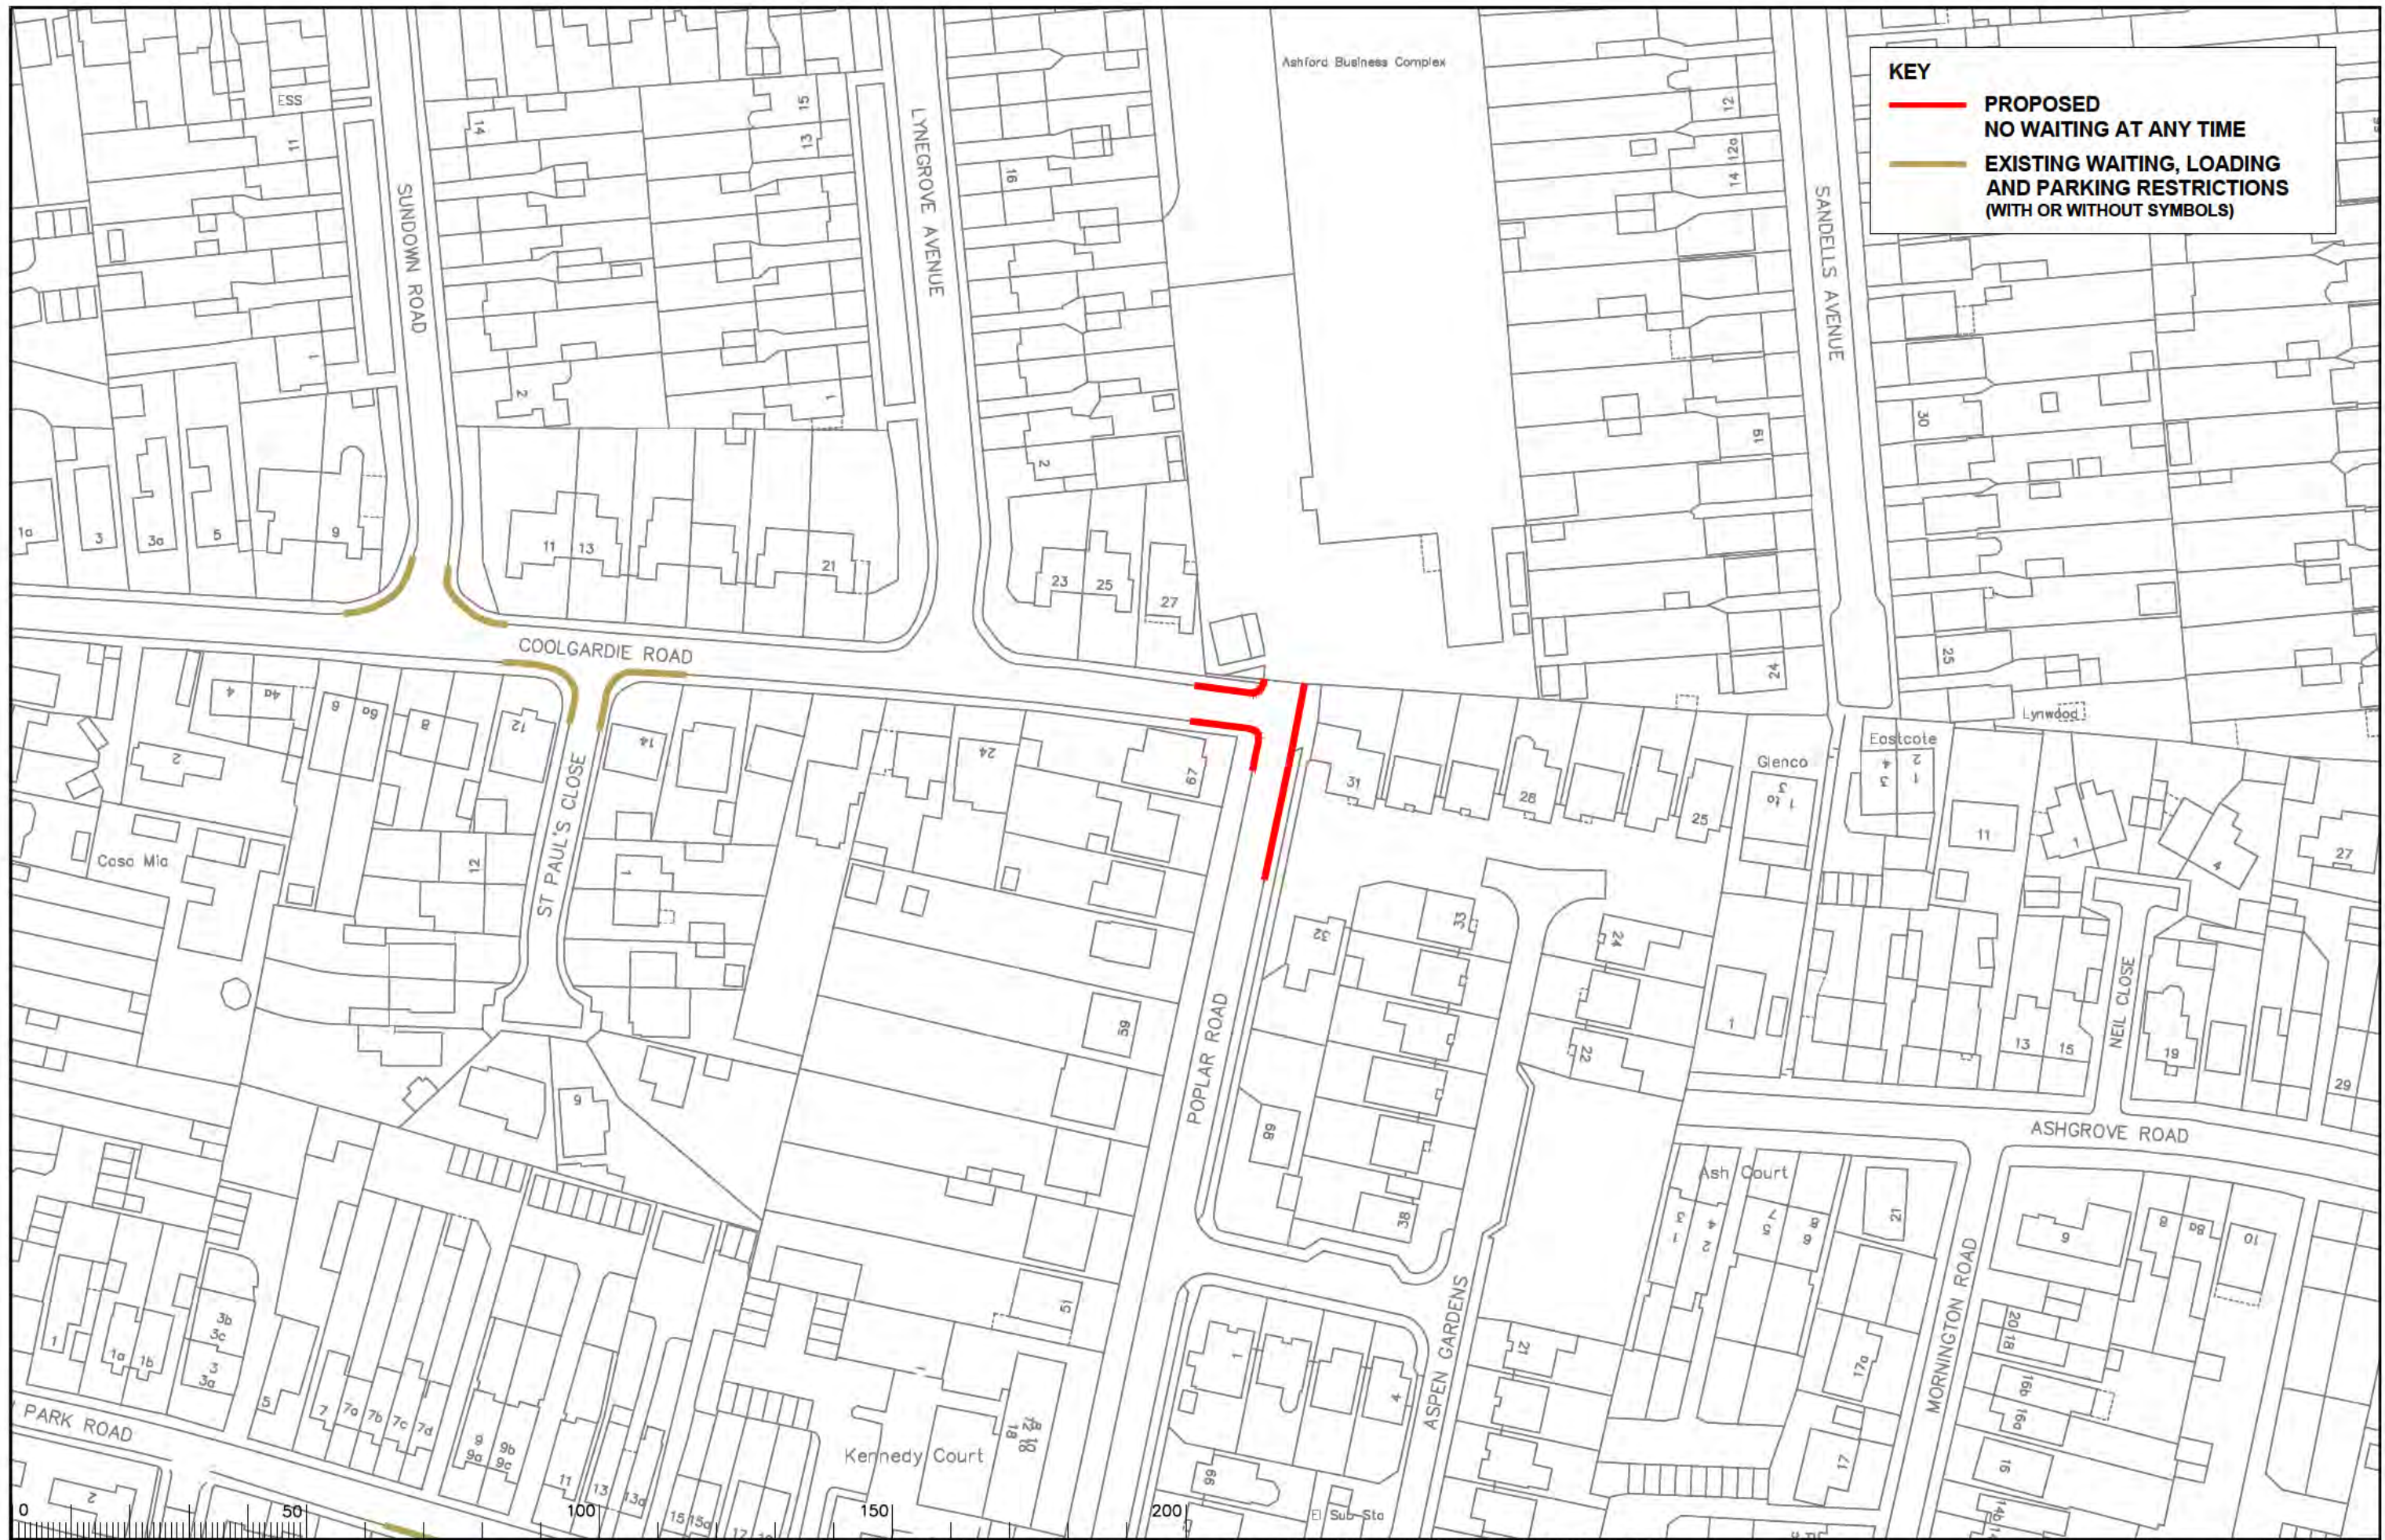

KEY

- PROPOSED NO WAITING AT ANY TIME
- EXISTING WAITING, LOADING AND PARKING RESTRICTIONS (WITH OR WITHOUT SYMBOLS)

Notes

Rev.	Description	Drwn	Sig.	Date	Chkd	Sig.	Date	Appr	Sig.	Date

Rev.	Description	Drwn	Sig.	Date	Chkd	Sig.	Date	Appr	Sig.	Date

North Point

Based upon the Ordnance Survey mapping with the permission of the Controller of Her Majesty's Stationery Office. © Crown copyright. Unauthorised reproduction infringes Crown copyright and may lead to prosecution or civil proceedings. Surrey County Council, LA 078872 1996.

Drawn by	JR	Sig.	JR	Date	2023
Checked by	RH	Sig.	RH	Date	2023
Approved by	DC	Sig.	DC	Date	2023

Project: **SPELTHORNE DPE**


Drawing: **Implemented Traffic Orders**

Scale: 1:1000

SURREY COUNTY COUNCIL
Sustainable Development
Head of Transport
01430 250000

Project No. **3282/SPEL**
Contract Sheet No. **2023-17**
Drawing No. **2023-17**
Rev. **1**
Classification **ADVERTISED**

SHEET 05

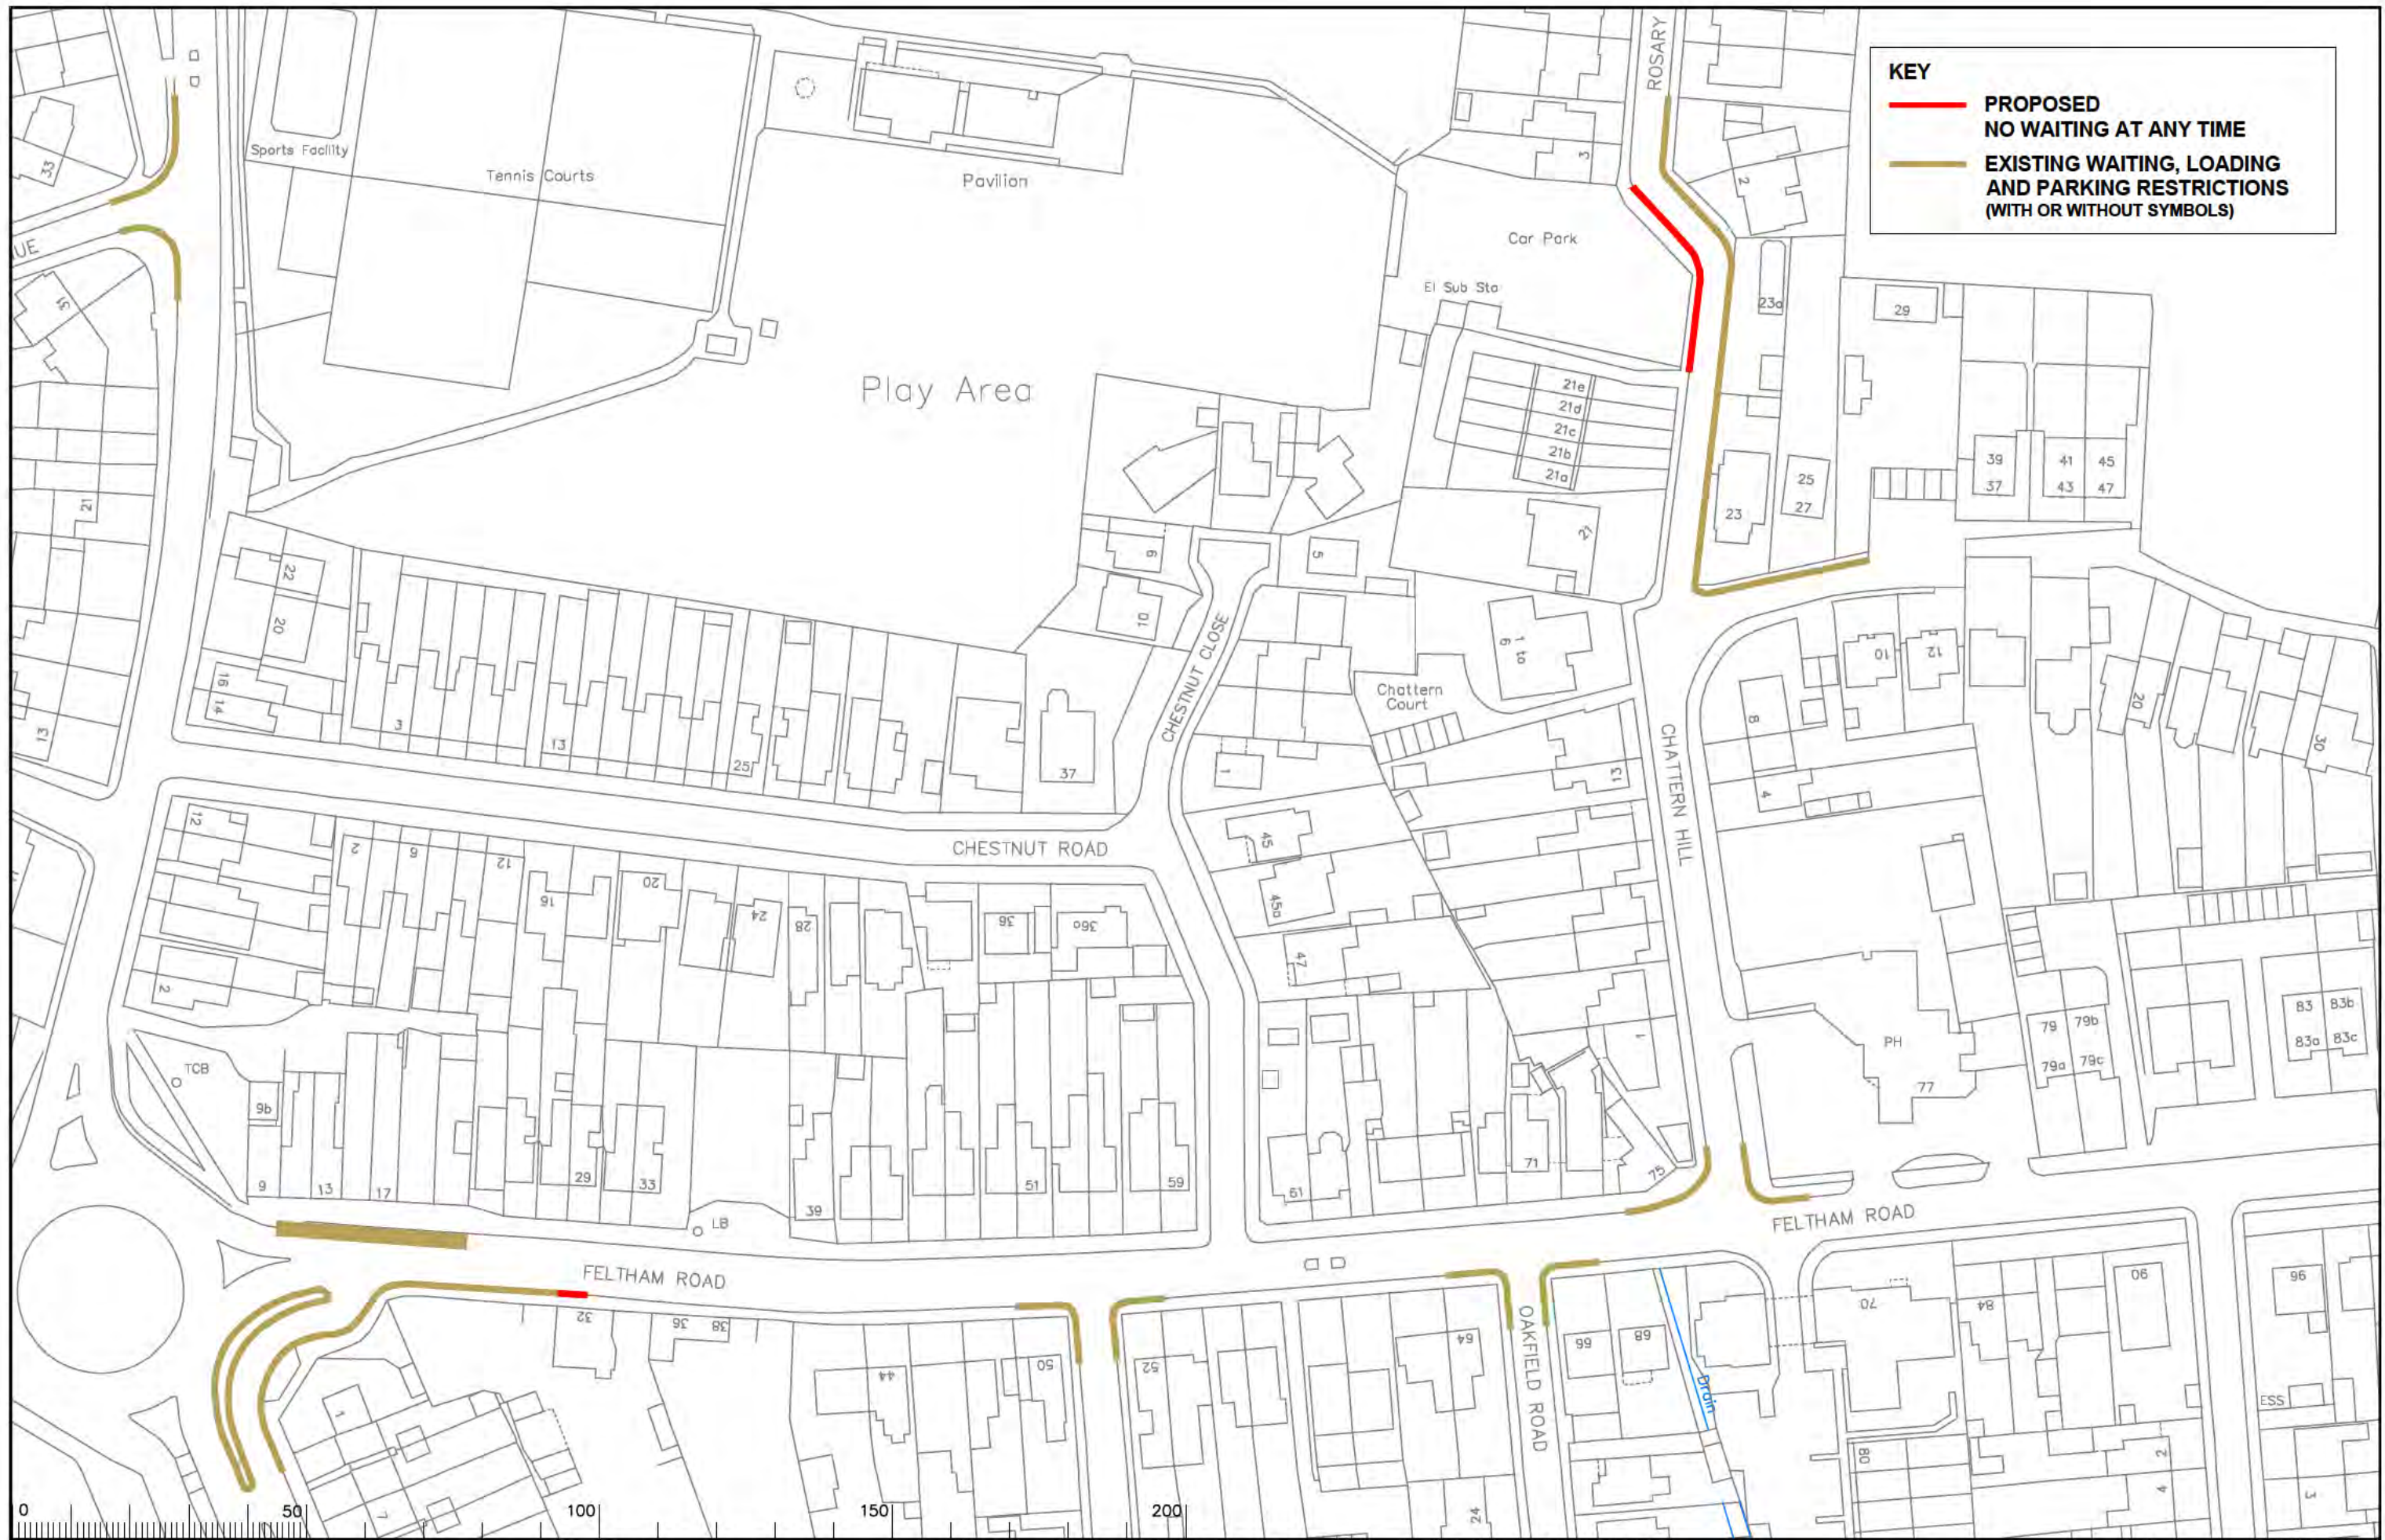

KEY

- **PROPOSED NO WAITING AT ANY TIME**
- **EXISTING WAITING, LOADING AND PARKING RESTRICTIONS (WITH OR WITHOUT SYMBOLS)**

Notes

Rev.	Description	Drwn	Sig.	Date	Chkd	Sig.	Date	Appr	Sig.	Date

Drwn	Sig.	Date	Chkd	Sig.	Date	Appr	Sig.	Date
JR	JR	2023	RH	RH	2023	DC	DC	2023

North Point

Scale 1:1000

Project: **SPELTHORNE DPE**

Drawing: **Implemented Traffic Orders**

SURREY COUNTY COUNCIL
Sustainable Development

Project No. **3282/SPEL**
Contract Sheet No. **2023-18**
Drawing No. **2023-18**
Rev. **ADVERTISED**

SHEET 01