


**KEY:**  
 No waiting at any time ———


Notes  
**Drawing: WNH 01**

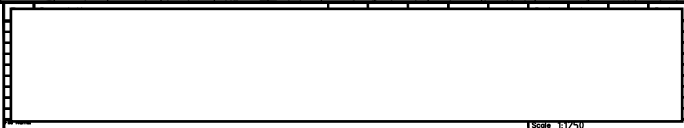


Project  
**RUNNYMEDE DPE**  
 ADDLESTONE DIVISION and WOODHAM and NEW HAW DIVISION


Drawing  
**IMPLEMENTED TRAFFIC ORDERS**  
 ROW TOWN


		Project No.	3282
		Contract No.	
Drawing No.		Rev.	
Classification			

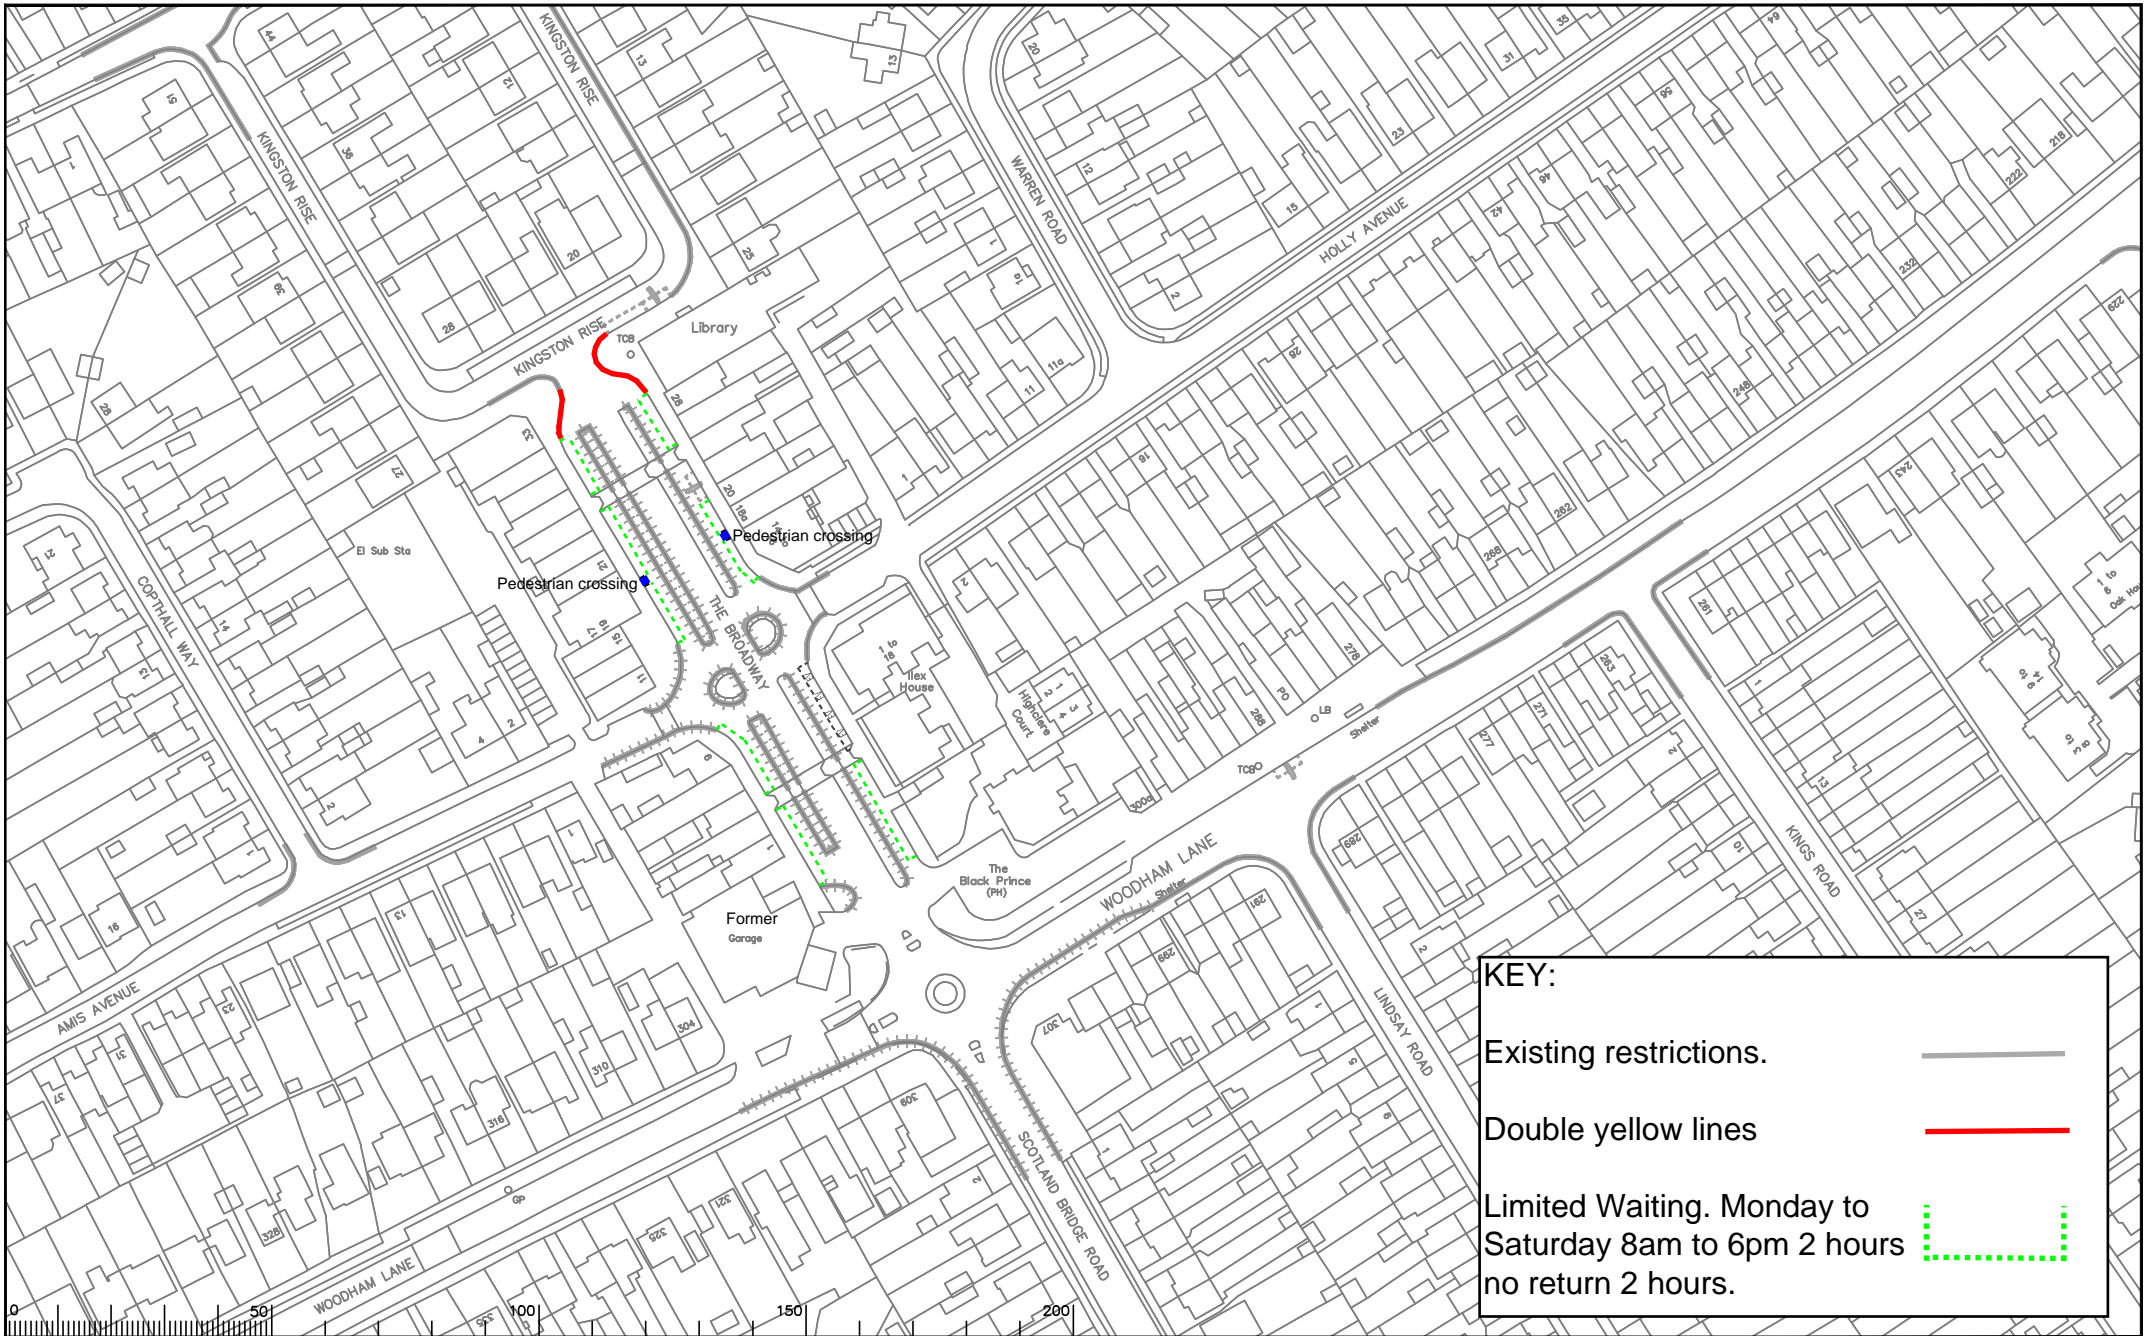

**KEY:**

Existing restrictions. 


Double yellow lines 

Limited Waiting. Monday to Saturday 8am to 6pm 2 hours  
no return 2 hours. 

Notes

Drawing: WNH 02

Rev.	Description	Date	Author	Checked	Date	Appr.

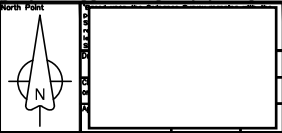

Project  
 RUNNYMEDE DPE  
 WOODHAM AND NEW HAW DIVISION

Drawing  
 IMPLEMENTED TRAFFIC ORDERS  
 WOODHAM

SHEET OF



Project No. 3282

Contract Sheet No. Drawing No. Rev.

Classification  
 PROPOSAL







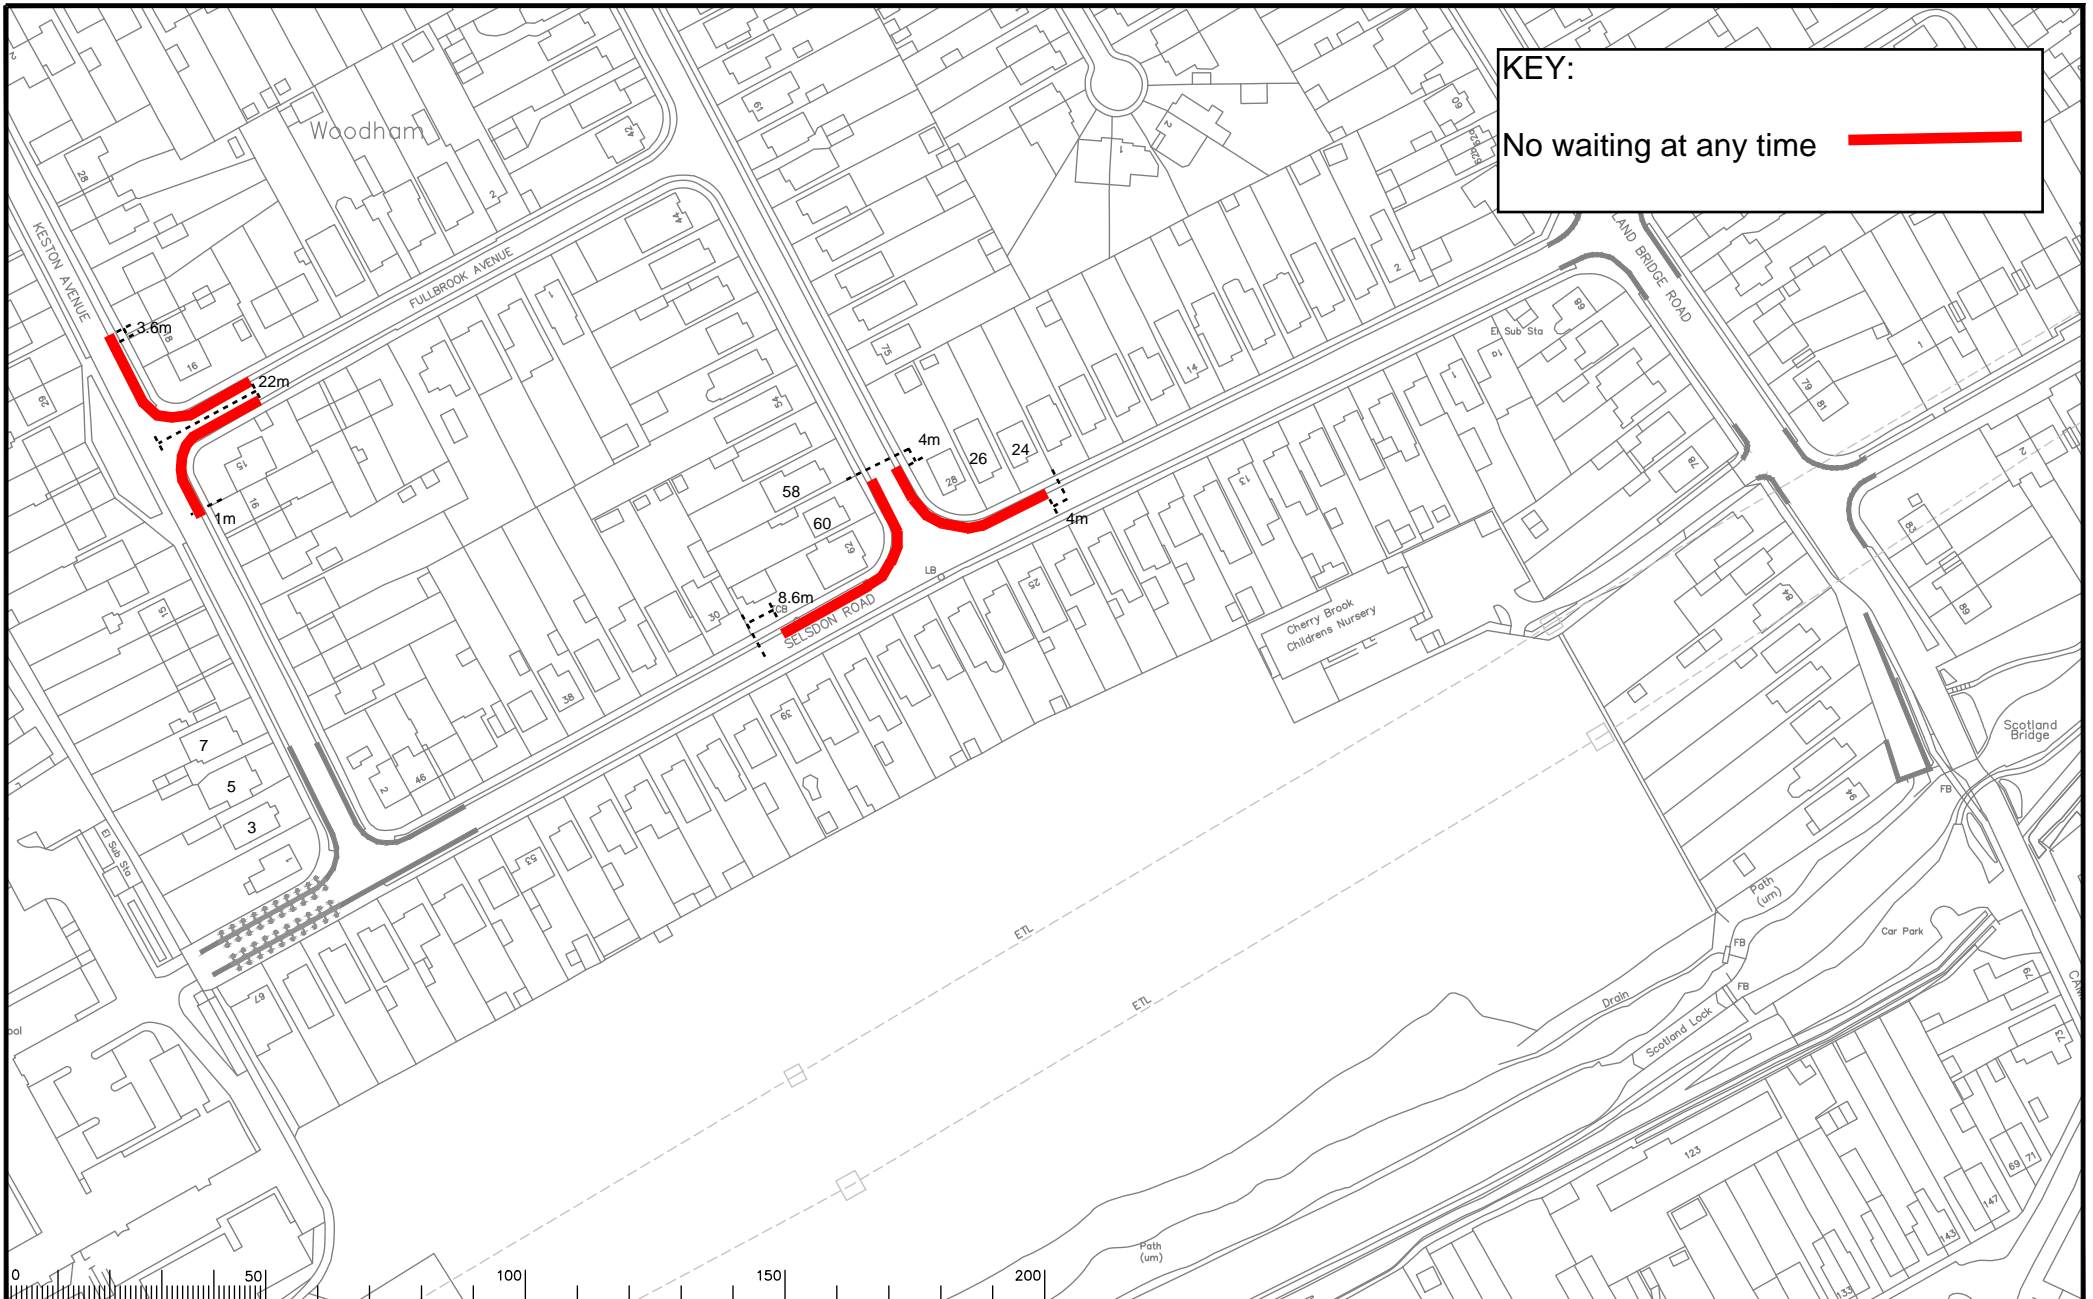
KEY:  
 No waiting at any time —————

Notes  
 Drawing: WNH 03

Rev	Description

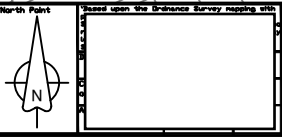

Based upon the Ordnance Survey mapping with Project No. 3282 Contract No. 3282 Drawing No. WNH 03 Classification SHEET OF		 <b>SURREY</b> COUNTY COUNCIL Sustainable Development Surrey Highways
RUNNYMEDE DPE WOODHAM AND NEW HAW DIVISION IMPLEMENTED TRAFFIC ORDERS WOODHAM		




**KEY:**  
 No waiting at any time ———



Notes  
**Drawing: WNH 04**

Rev.	Description	Drawn	Sig.	Date	Checked	Sig.	Date	Approved	Sig.	Date

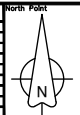


Based upon the Ordnance Survey mapping with the Project

**RUNNYMEDE DPE  
 WOODHAM AND NEW HAW DIVISION**  
 IMPLEMENTED TRAFFIC ORDERS  
 WOODHAM



Project No. **3282**  
 Contract No. \_\_\_\_\_  
 Drawing No. \_\_\_\_\_  
 Classification \_\_\_\_\_



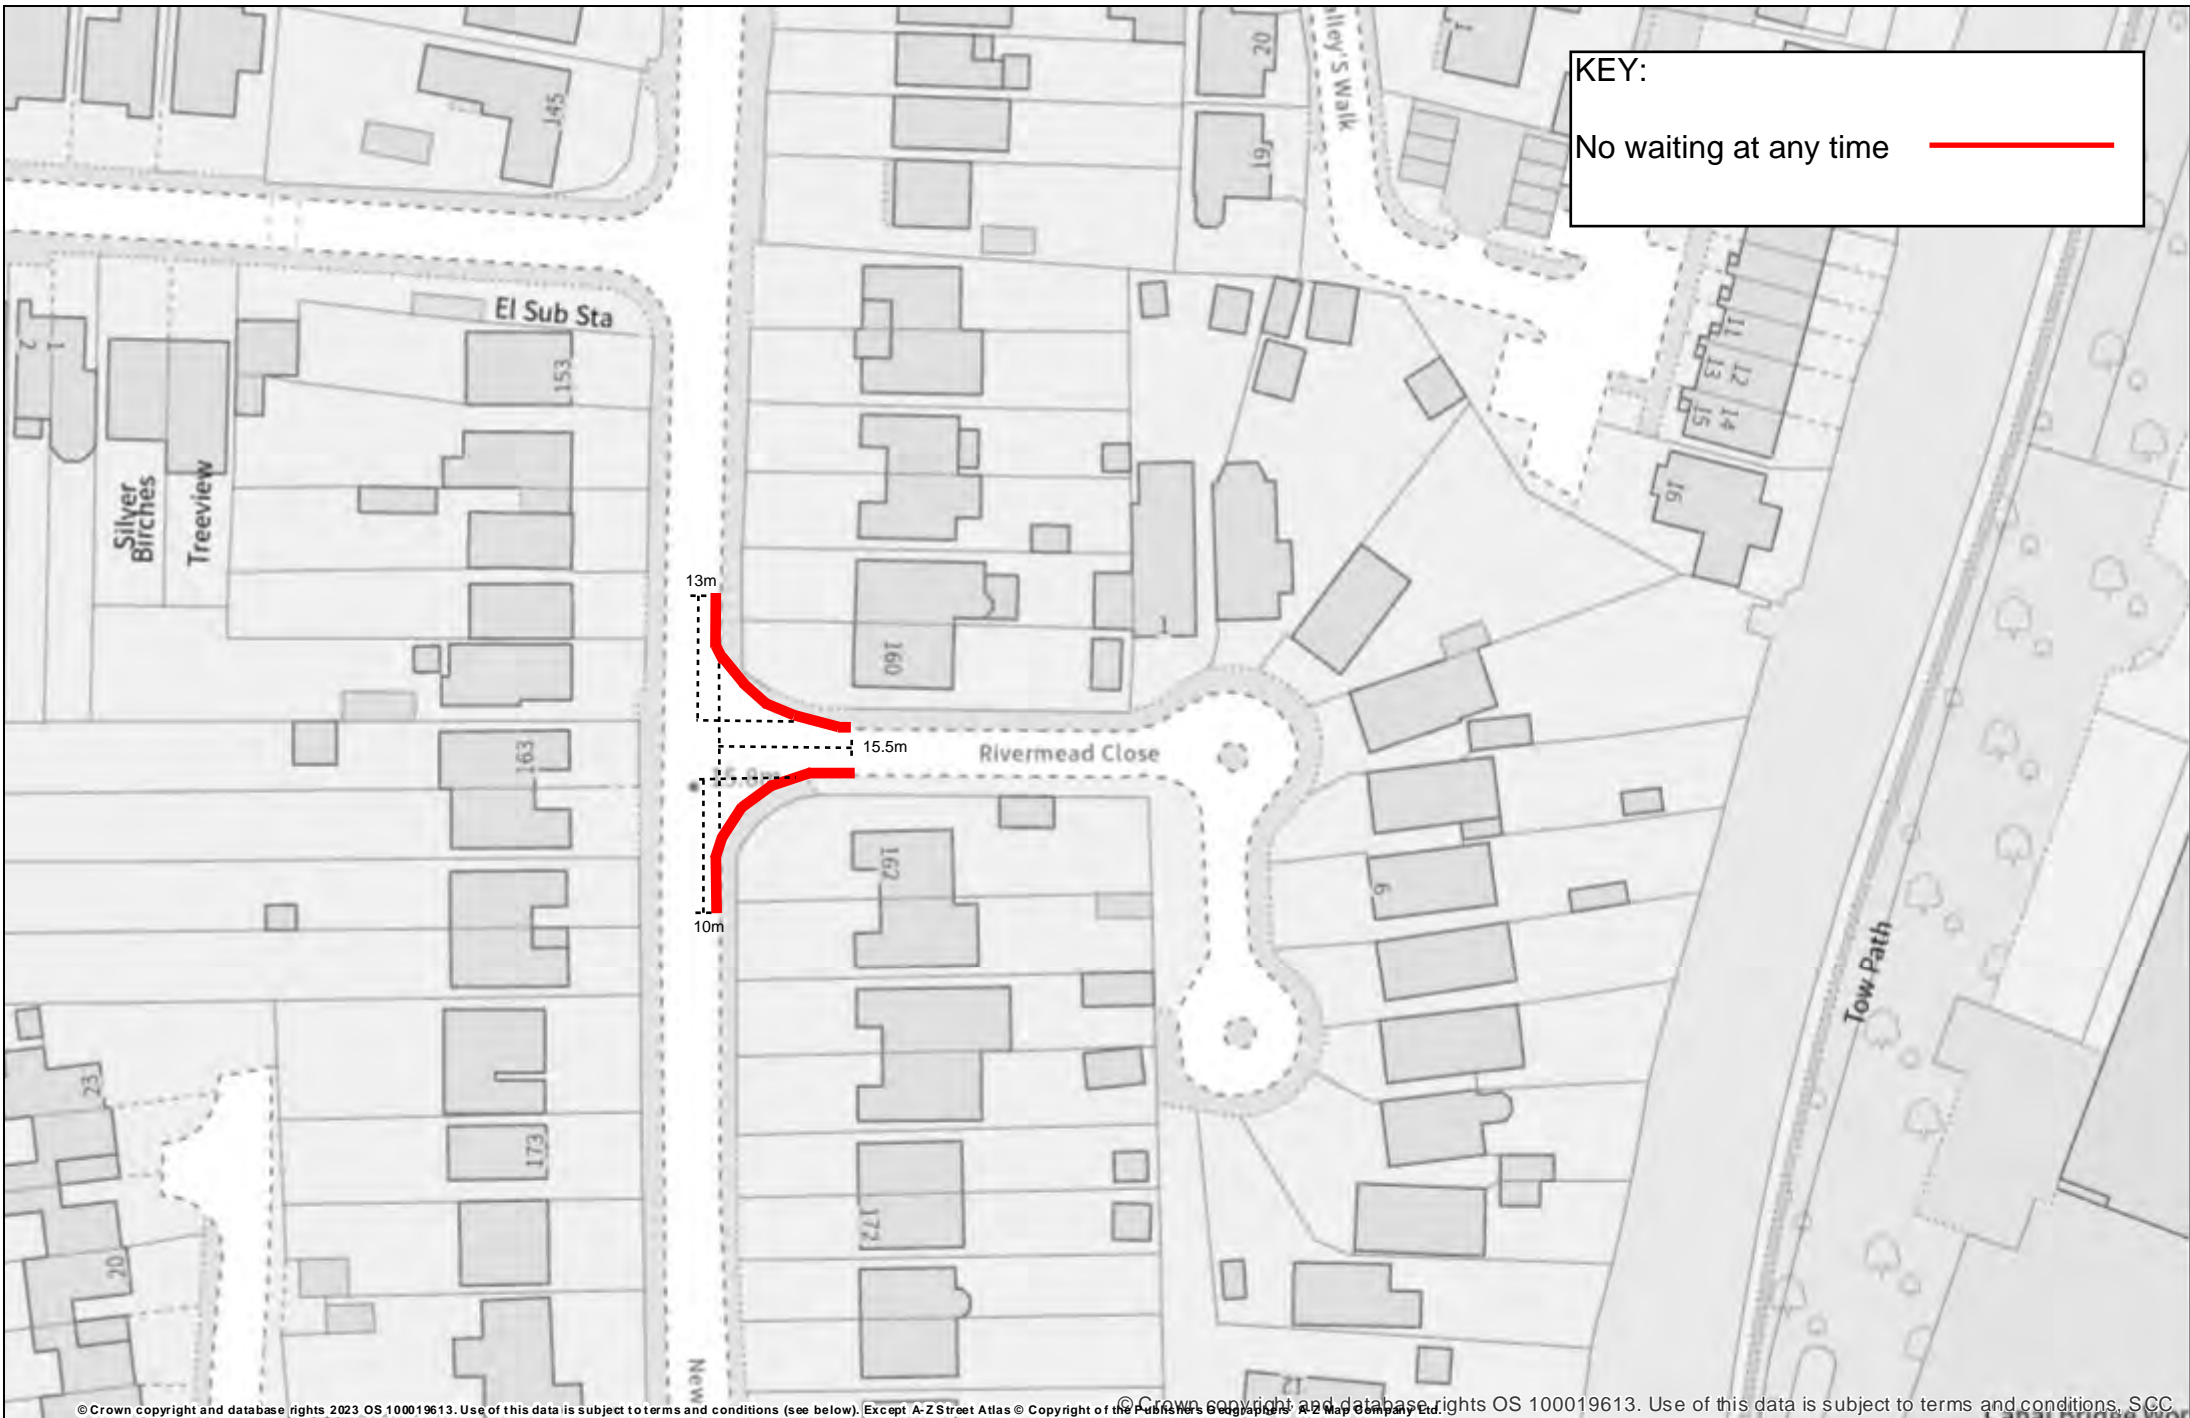

KEY:  
 No waiting at any time ———


© Crown copyright and database rights 2023 OS 100019613. Use of this data is subject to terms and conditions (see below). Except A-Z Street Atlas © Copyright of the Publishers Geographers' A-Z Map Company Ltd. © Crown copyright and database rights OS 100019613. Use of this data is subject to terms and conditions, SCC.

**Drawing: WNH 05**

Printed By: Double-click to edit  
 Printed On:  
 Project No:  
 Scale: 1:827 Original Size A4

**New Haw Road junction with Rivermead Close**




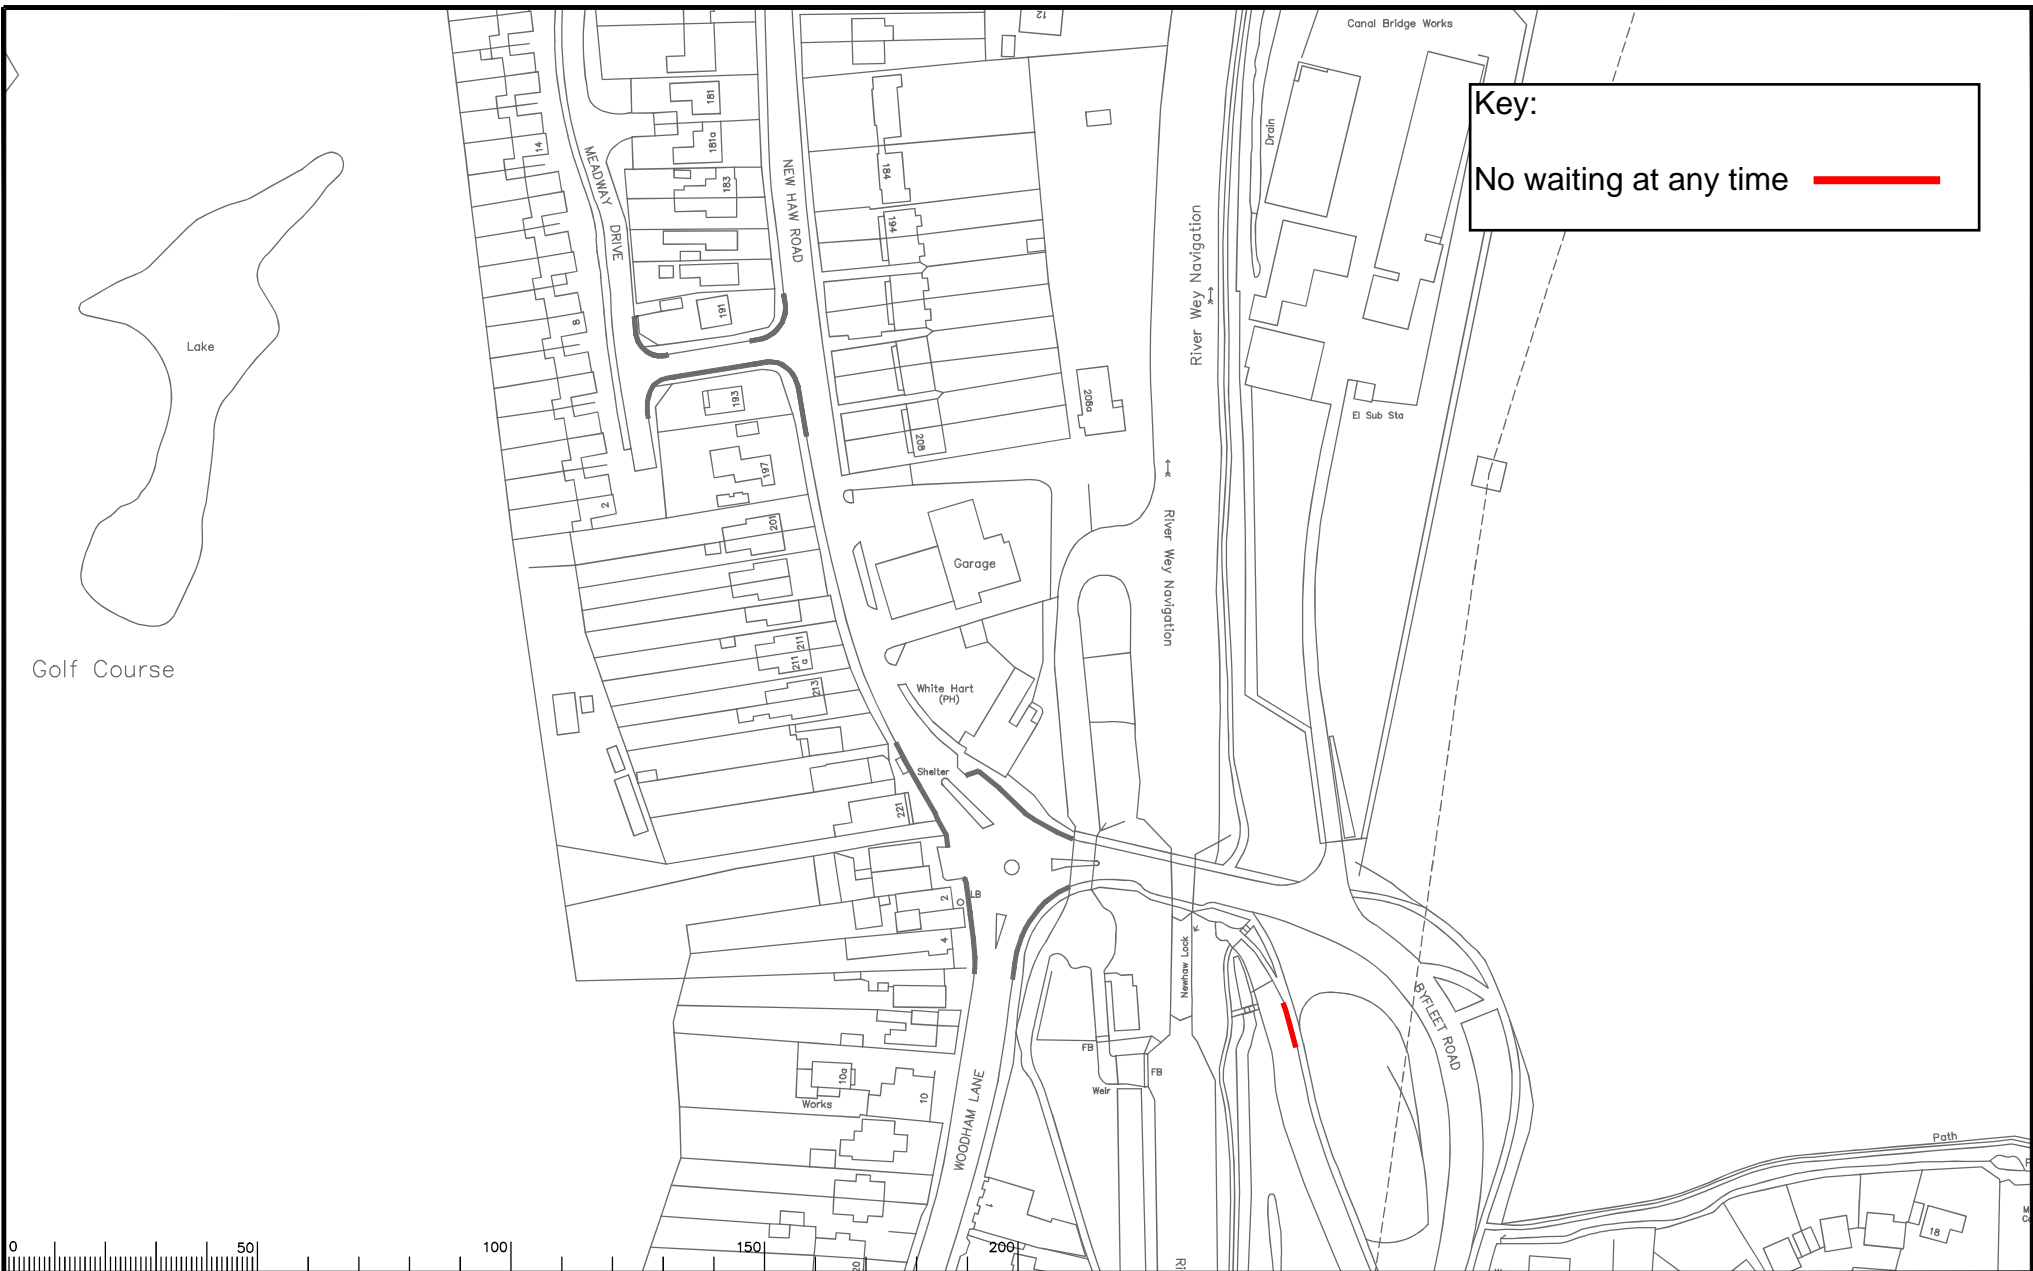

Key:  
 No waiting at any time ———

0 50 100 150 200  
 Notes  
**Drawing: WNH 06**

Rev.	Description	Drawn	Site	Date	Checked	Site	Date	Appr.	Site	Date

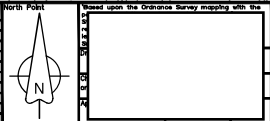

Based upon the Ordnance Survey mapping with the Project  
**Runnymede DPE**  
**WOODHAM AND NEW HAW DIVISION**  
 Drawing  
**IMPLEMENTED TRAFFIC ORDERS**  
**NEW HAW**

Project No. 3282/RUN  
 Contract No.  
 Drawing No.  
 Rev.  
**SURREY**  
 COUNTY COUNCIL  
 Classification  
 SHEET of