


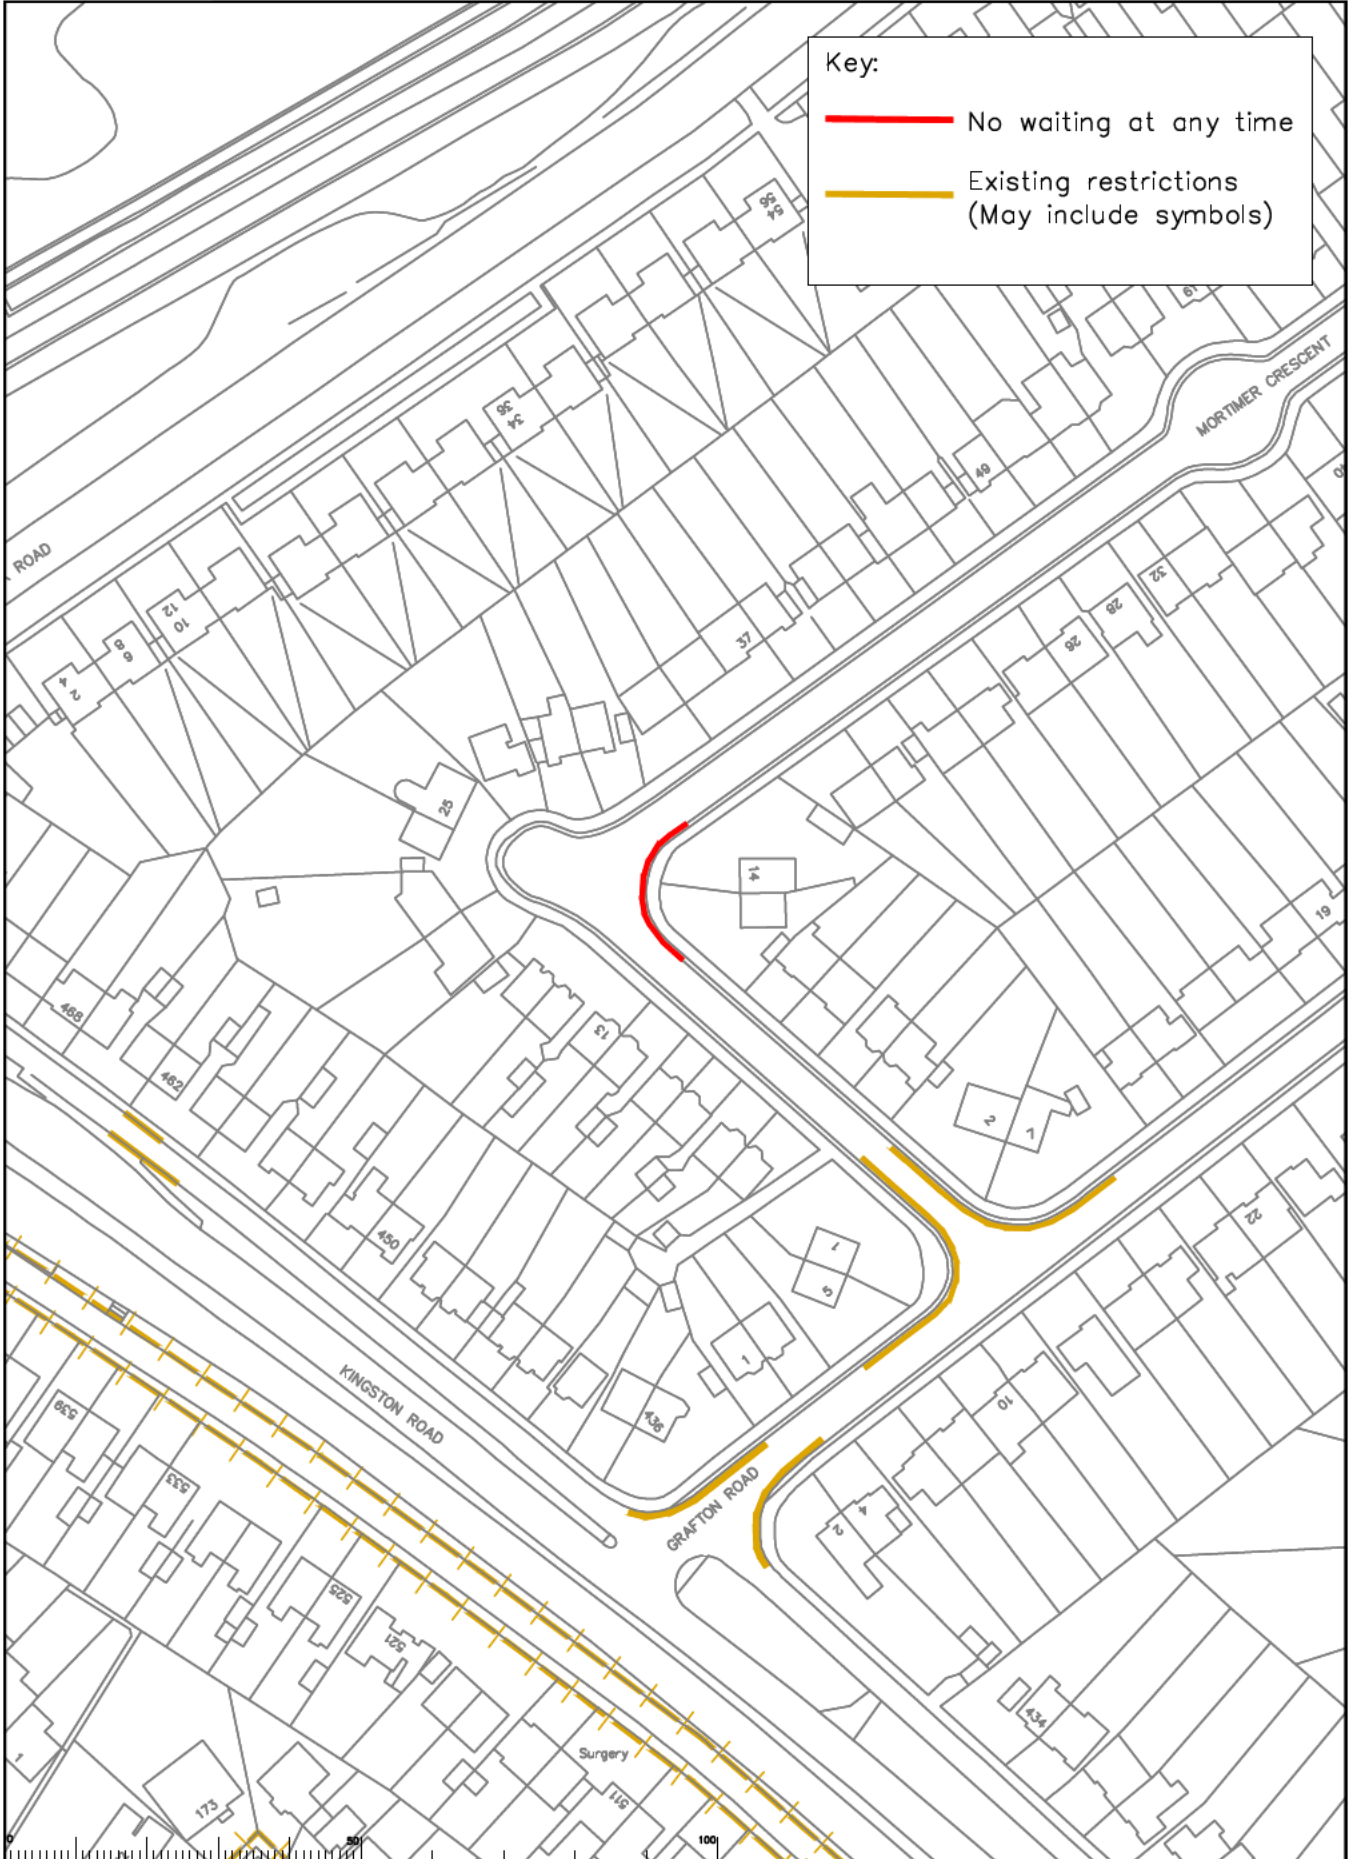


Key:


- No waiting at any time
- Existing restrictions (May include symbols)





<table border="1" style="width: 100%; border-collapse: collapse;"> <thead> <tr> <th>Rev</th> <th>Description</th> <th>Drawn</th> <th>Sig.</th> <th>Date</th> <th>Check</th> <th>Sig.</th> <th>Date</th> <th>Appr.</th> <th>Sig.</th> <th>Date</th> </tr> </thead> <tbody> <tr><td> </td><td> </td><td> </td><td> </td><td> </td><td> </td><td> </td><td> </td><td> </td><td> </td><td> </td></tr> <tr><td> </td><td> </td><td> </td><td> </td><td> </td><td> </td><td> </td><td> </td><td> </td><td> </td><td> </td></tr> <tr><td> </td><td> </td><td> </td><td> </td><td> </td><td> </td><td> </td><td> </td><td> </td><td> </td><td> </td></tr> <tr><td> </td><td> </td><td> </td><td> </td><td> </td><td> </td><td> </td><td> </td><td> </td><td> </td><td> </td></tr> </tbody> </table>	Rev	Description	Drawn	Sig.	Date	Check	Sig.	Date	Appr.	Sig.	Date	<p>These plans are the outcome of a survey conducted with the permission of the Director of the Agency of the Environment and Planning. The survey was conducted by the following persons: SDG, RH, OC. The survey was conducted on 05/23. The survey was conducted on 05/23. The survey was conducted on 05/23.</p>	<p><b>Epsom and Ewell Parking Review Phase 15</b></p> <p><b>Proposed Waiting Restrictions Mortimer Crescent</b></p>	<p><b>SURREY</b> Surrey Highways</p>	<p>Project No. <b>06</b></p> <p>Revision No. <b>06</b></p> <p>Amended</p>
Rev	Description	Drawn	Sig.	Date	Check	Sig.	Date	Appr.	Sig.	Date	

Key:

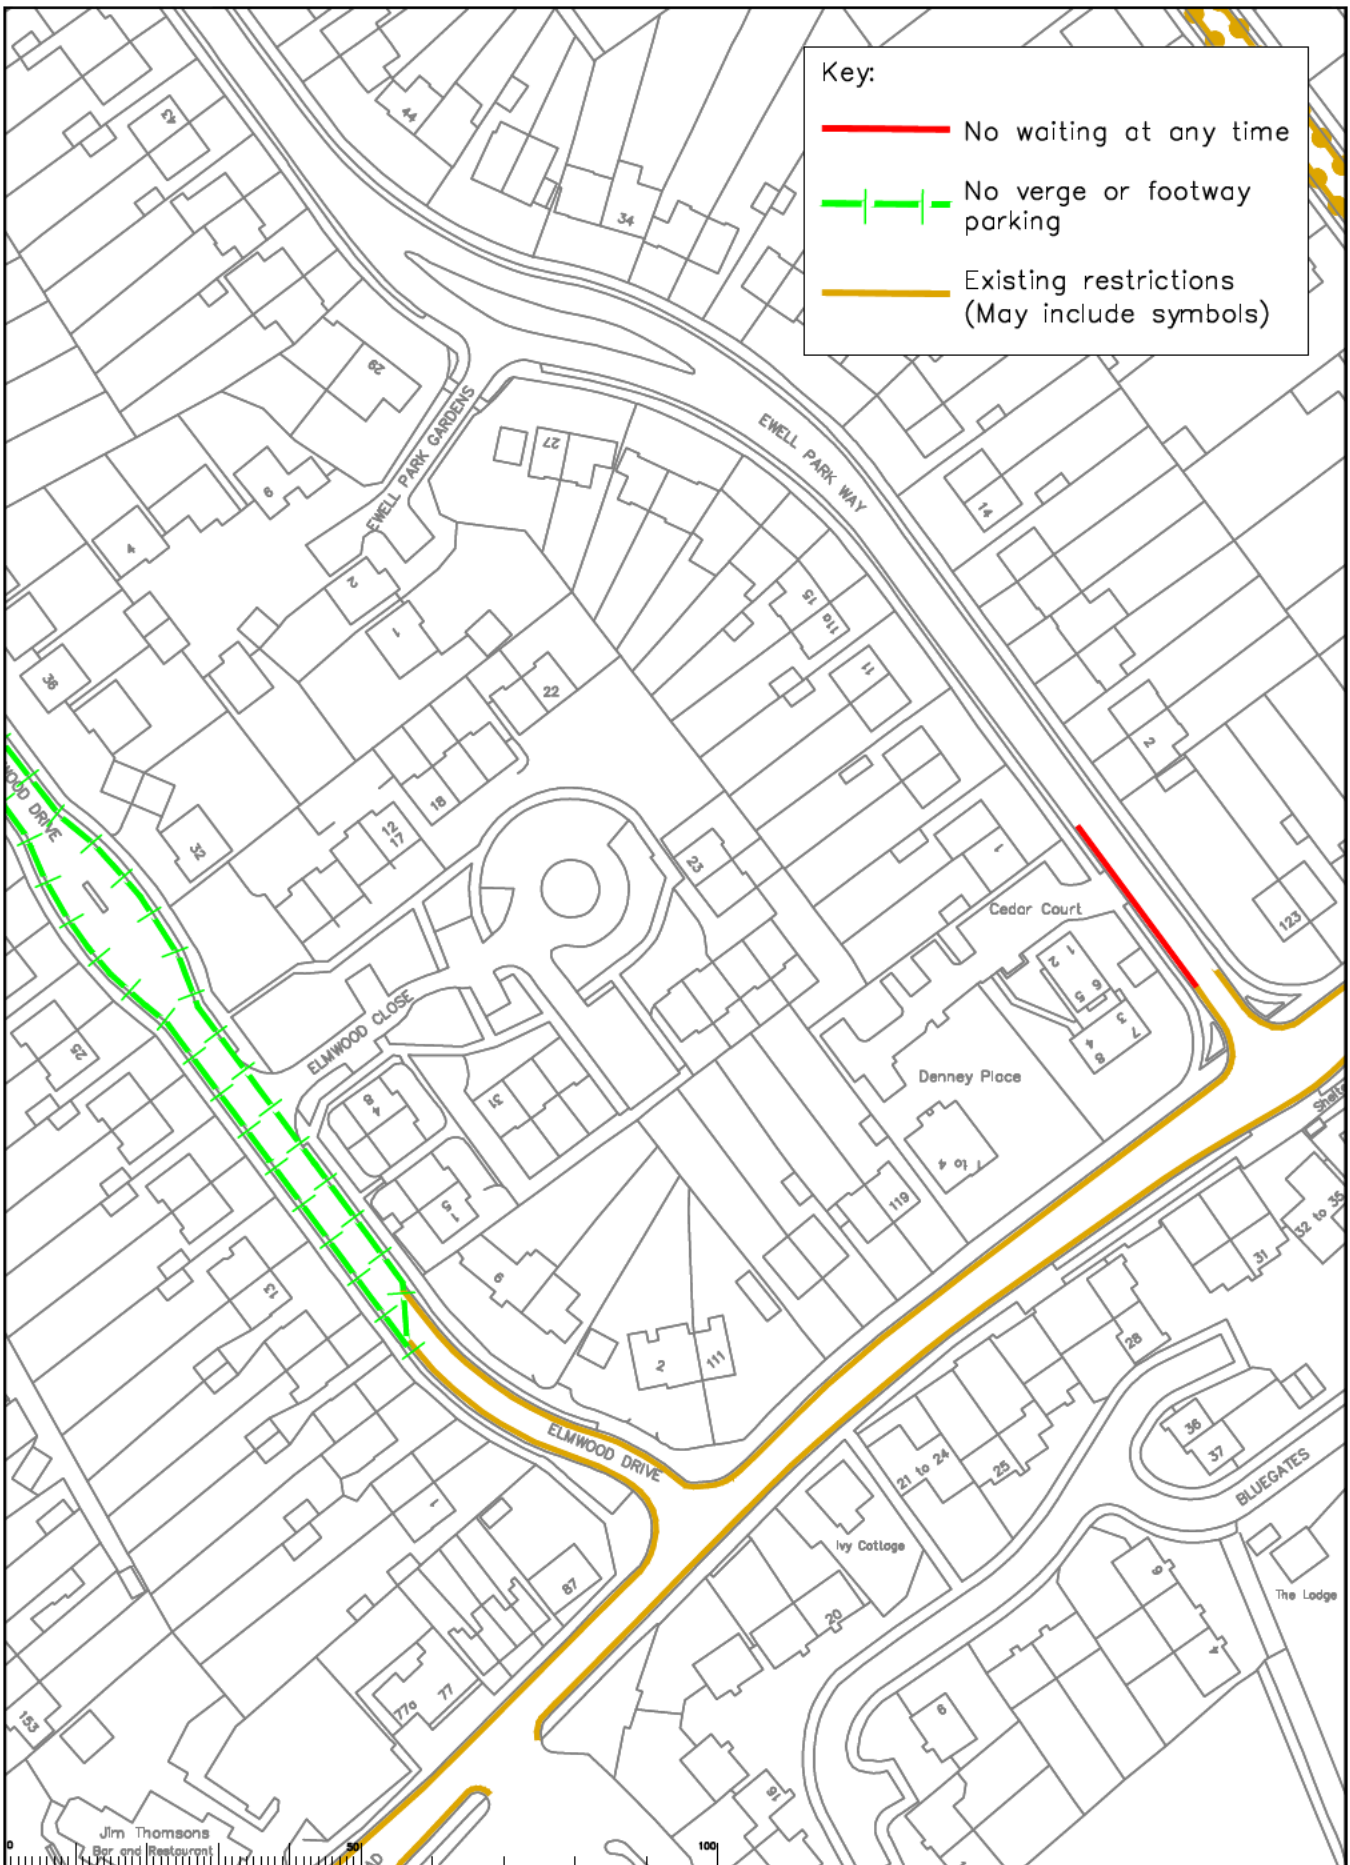
-  No waiting at any time
-  No verge or footway parking
-  Existing restrictions (May include symbols)



<table border="1" style="width: 100%; border-collapse: collapse;"> <thead> <tr> <th>Rev</th> <th>Description</th> <th>Drawn</th> <th>Sig.</th> <th>Date</th> <th>Check</th> <th>Sig.</th> <th>Date</th> <th>Appr.</th> <th>Sig.</th> <th>Date</th> </tr> </thead> <tbody> <tr><td> </td><td> </td><td> </td><td> </td><td> </td><td> </td><td> </td><td> </td><td> </td><td> </td><td> </td></tr> <tr><td> </td><td> </td><td> </td><td> </td><td> </td><td> </td><td> </td><td> </td><td> </td><td> </td><td> </td></tr> <tr><td> </td><td> </td><td> </td><td> </td><td> </td><td> </td><td> </td><td> </td><td> </td><td> </td><td> </td></tr> </tbody> </table>	Rev	Description	Drawn	Sig.	Date	Check	Sig.	Date	Appr.	Sig.	Date																																			<p>These plans are the outcome of a survey carried out by the Surveyors of the Corporation of the City of Epsom and Ewell. The Surveyors are not responsible for any errors or omissions in the plans or for any damage or loss caused by their use. The Surveyors accept no liability for any damage or loss caused by their use.</p> <p>Drawn by: SDG Date: 05/23          Checked by: RH Date: 05/23          Approved by: SDG Date: 05/23</p>	<p><b>Epsom and Ewell Parking Review</b>  <b>Phase 15</b></p> <p><b>Proposed Waiting Restrictions</b>  <b>Elmwood Drive and Ewell Park Way</b></p>	 <p><b>SURREY</b>          County Council          Sustainable Development          Surrey Highways</p>	<p>Project No. 17          Drawing No. 17          Revision: Amended</p>
Rev	Description	Drawn	Sig.	Date	Check	Sig.	Date	Appr.	Sig.	Date																																							

**Key:**

- No waiting at any time
- Existing restrictions (May include symbols)

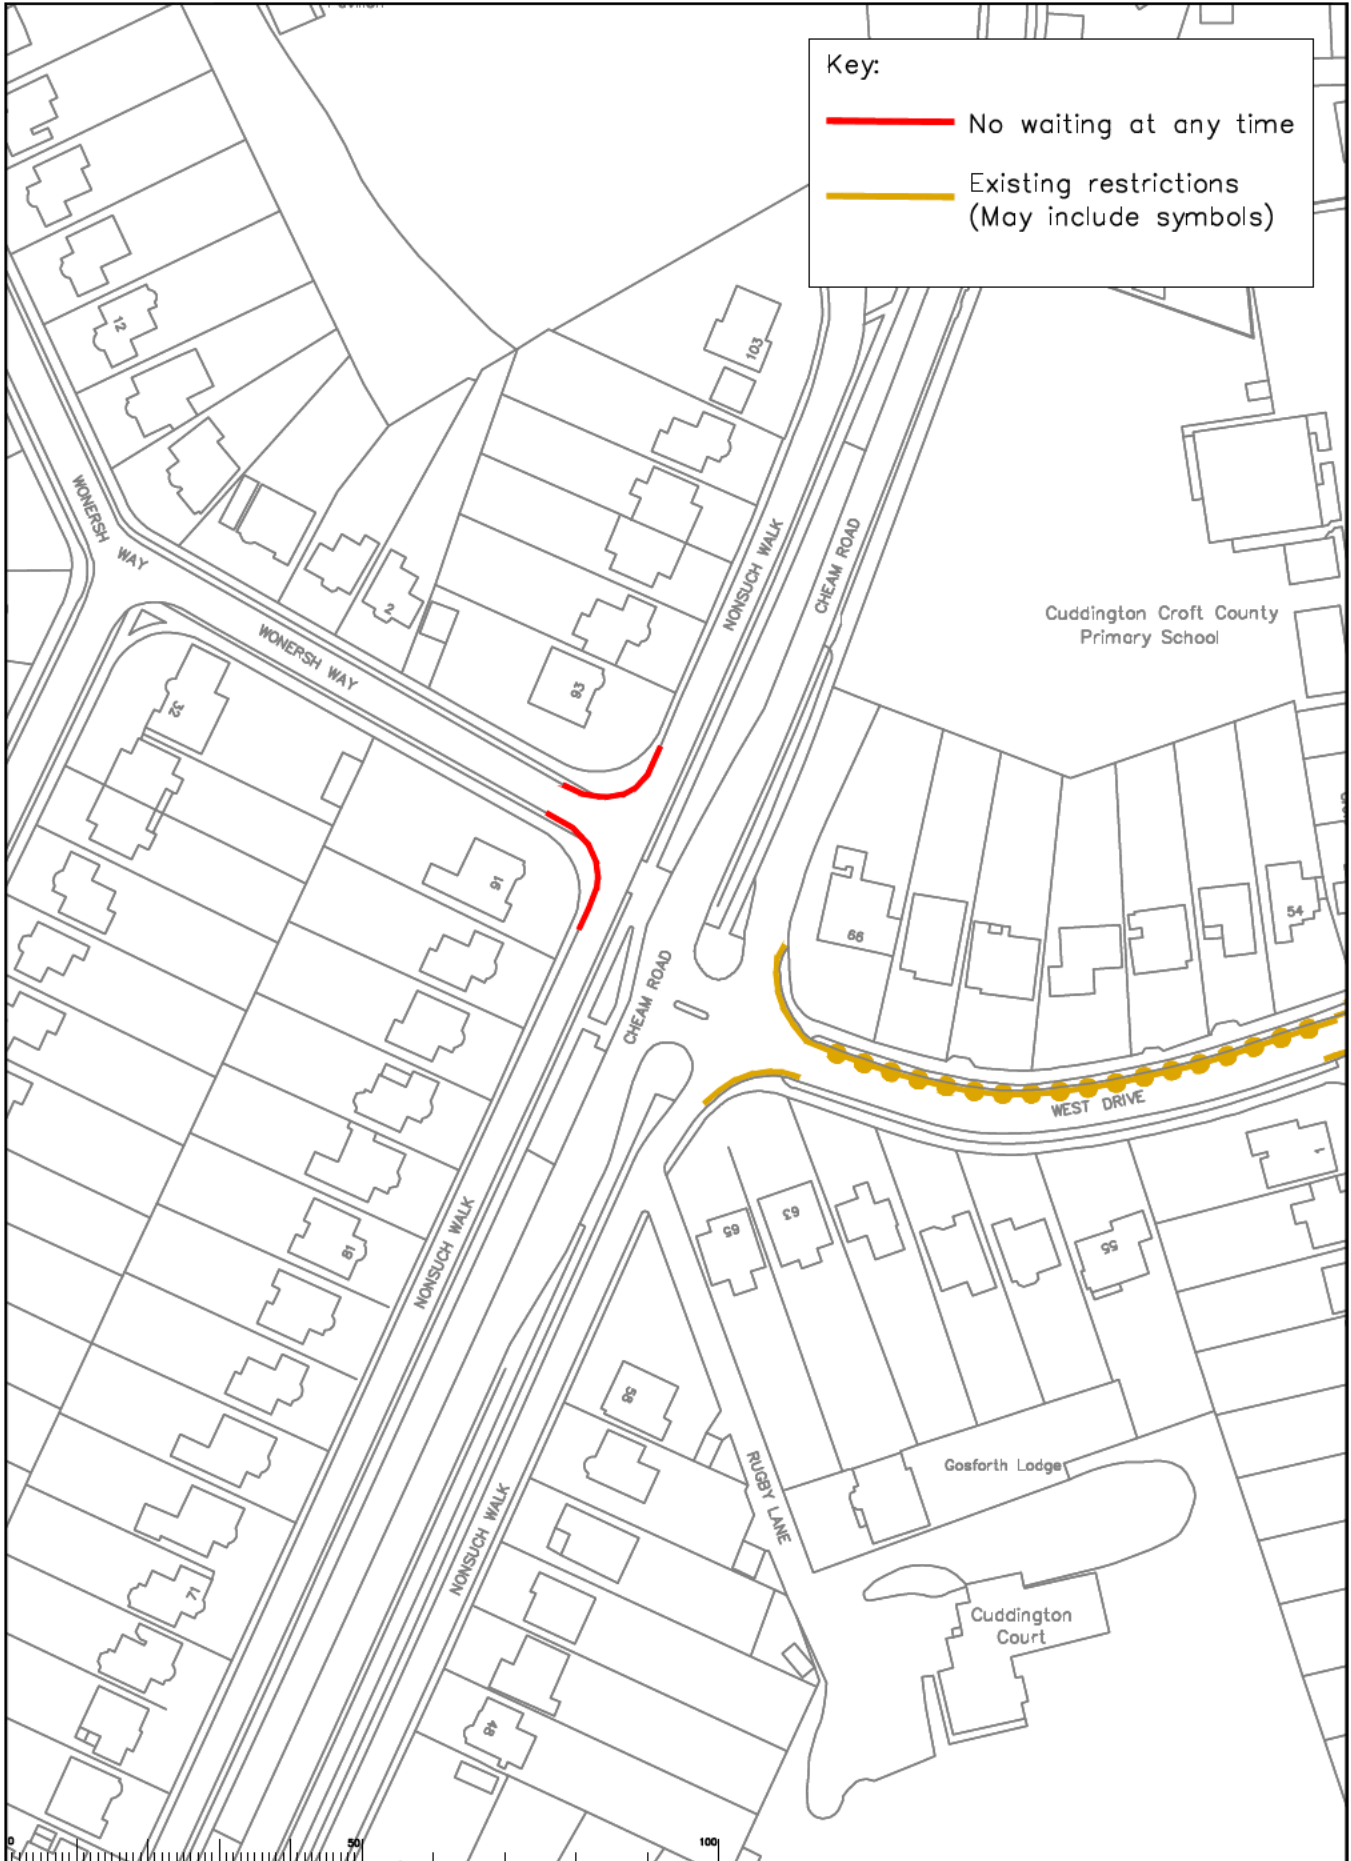




Rev	Description	Drawn	Sig.	Date	Check	Sig.	Date	Appr.	Sig.	Date	North Point	Project	Contract	Sheet
												Epsom and Ewell Parking Review Phase 15		
												Proposed Waiting Restrictions Nonsuch Walk and Womersh Way		

N



Issue name: Epsom and Ewell Parking Review Phase 15  
 Drawn by: SDK Date: 05/23  
 Checked by: RH Date: 05/23  
 Approved by: OC Date: 05/23

**SURREY**  
 COUNTY COUNCIL  
 Sustainable Development  
 Surrey Highways

**Key:**

-  No waiting Mon–Sat 11am–noon
-  No waiting Mon–Sat 10–11am
-  Existing restrictions (May include symbols)



<table border="1" style="width: 100%; border-collapse: collapse;"> <thead> <tr> <th>Rev</th> <th>Description</th> <th>Drawn</th> <th>Sig.</th> <th>Date</th> <th>Check</th> <th>Sig.</th> <th>Date</th> <th>Appr.</th> <th>Sig.</th> <th>Date</th> </tr> </thead> <tbody> <tr><td> </td><td> </td><td> </td><td> </td><td> </td><td> </td><td> </td><td> </td><td> </td><td> </td><td> </td></tr> <tr><td> </td><td> </td><td> </td><td> </td><td> </td><td> </td><td> </td><td> </td><td> </td><td> </td><td> </td></tr> <tr><td> </td><td> </td><td> </td><td> </td><td> </td><td> </td><td> </td><td> </td><td> </td><td> </td><td> </td></tr> <tr><td> </td><td> </td><td> </td><td> </td><td> </td><td> </td><td> </td><td> </td><td> </td><td> </td><td> </td></tr> </tbody> </table>	Rev	Description	Drawn	Sig.	Date	Check	Sig.	Date	Appr.	Sig.	Date	I have made the following survey in accordance with the provisions of the Survey Act 1981 and the Survey Regulations 1982. I am a member of the Institution of Surveyors and am registered with the Surveyors' Regulation Board. Drawn by: SDK Checked by: RH Approved by: OC	Date: 05/23 Date: 05/23 Date: 05/23	<p><b>Epsom and Ewell Parking Review Phase 15</b></p> <p><b>Proposed Waiting Restrictions Links Road</b></p>	 <p><b>SURREY</b> Surrey Highways</p>	Project No. Contract No. Drawing No. <b>33</b> Revision Amended
Rev	Description	Drawn	Sig.	Date	Check	Sig.	Date	Appr.	Sig.	Date	