


Footpath 7 and 7a (Wisley) Proposed Diversion and Creation

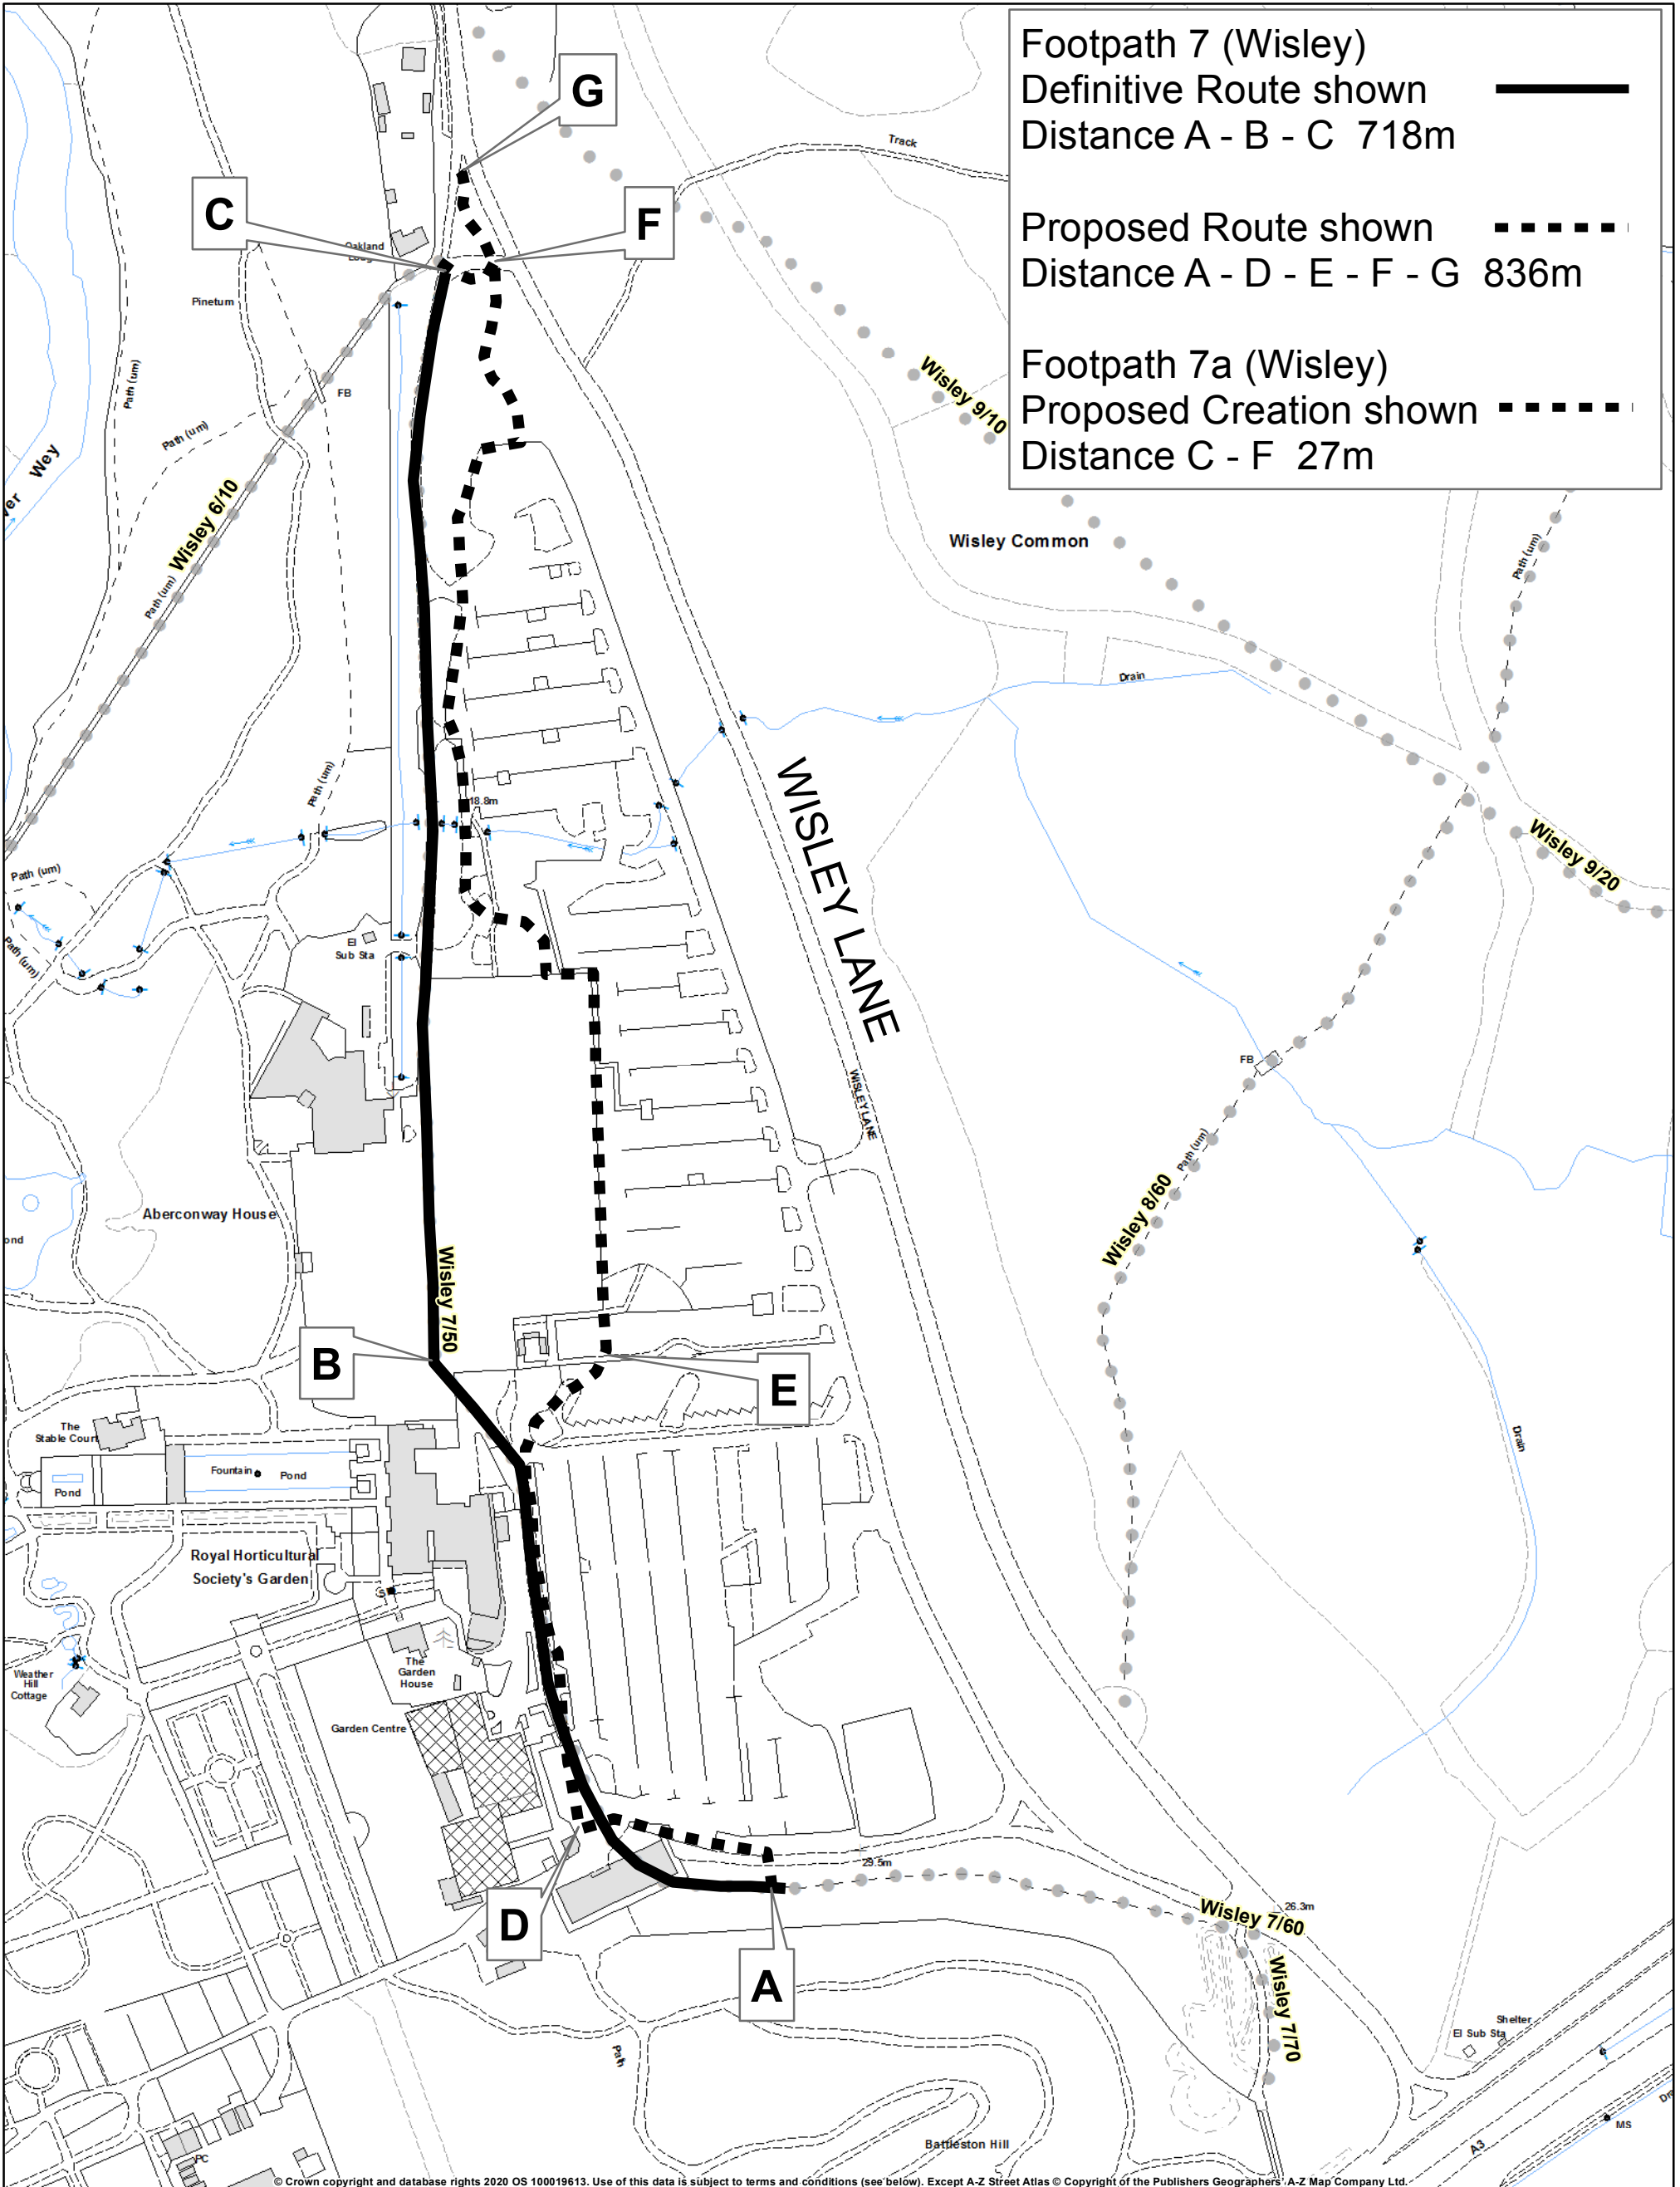

Footpath 7 (Wisley)
 Definitive Route shown
 Distance A - B - C 718m

Proposed Route shown
 Distance A - D - E - F - G 836m

Footpath 7a (Wisley)
 Proposed Creation shown
 Distance C - F 27m

OS terms & conditions:
 You are granted a non-exclusive, royalty free,
 revocable licence solely to view the Licensed Data for non-commercial
 purposes for the period during which Surrey County Council makes it
 available. You are not permitted to copy, sub-license, distribute, sell or
 otherwise make available the Licensed Data to third parties in any form.
 Third party rights to enforce the terms of this licence shall be reserved to OS.

Borough of Guildford
Parish of Wisley

Grid Ref. at A: 506671 158157
 Drawing No. 3/1/73/H10
 Drawn by DW 05/08/20
 Scale: 1:2500 @A3

