

KEY

- PROPOSED PARKING
BLUE BADGE HOLDER ID:D01 ONLY
AT ANY TIME
- EXISTING PARKING, WAITING,
AND LOADING RESTRICTIONS
(WITH OR WITHOUT SYMBOLS)

Notes

Rev	Description	Drwn	Slg	Date	Chkd	Slg	Date	Appr	Slg	Date



Based upon the Ordnance Survey mapping with the permission of the Controller of Her Majesty's Stationary Office © Crown copyright. Unauthorised reproduction without Crown copyright and may lead to prosecution or other proceedings.
Surrey County Council, 11, CHICHESTER, GU97 7JH.

Drawn by AH Slg AH Date 02/20
 Checked by RH Slg RH Date 02/20
 Approved by DC Slg DC Date 02/20

Project
TANDRIDGE PARKING REVIEW 2020
Lingfield


Drawing
New Farthingdale
Dormansland


Scale 1:1250 ©A4

SURREY
COUNCIL
Sustainable Development
Surrey Highways

Project No.
Contract Sheet No.
Drawing No. 13
Rev.
Classification
Advert

SHEET OF

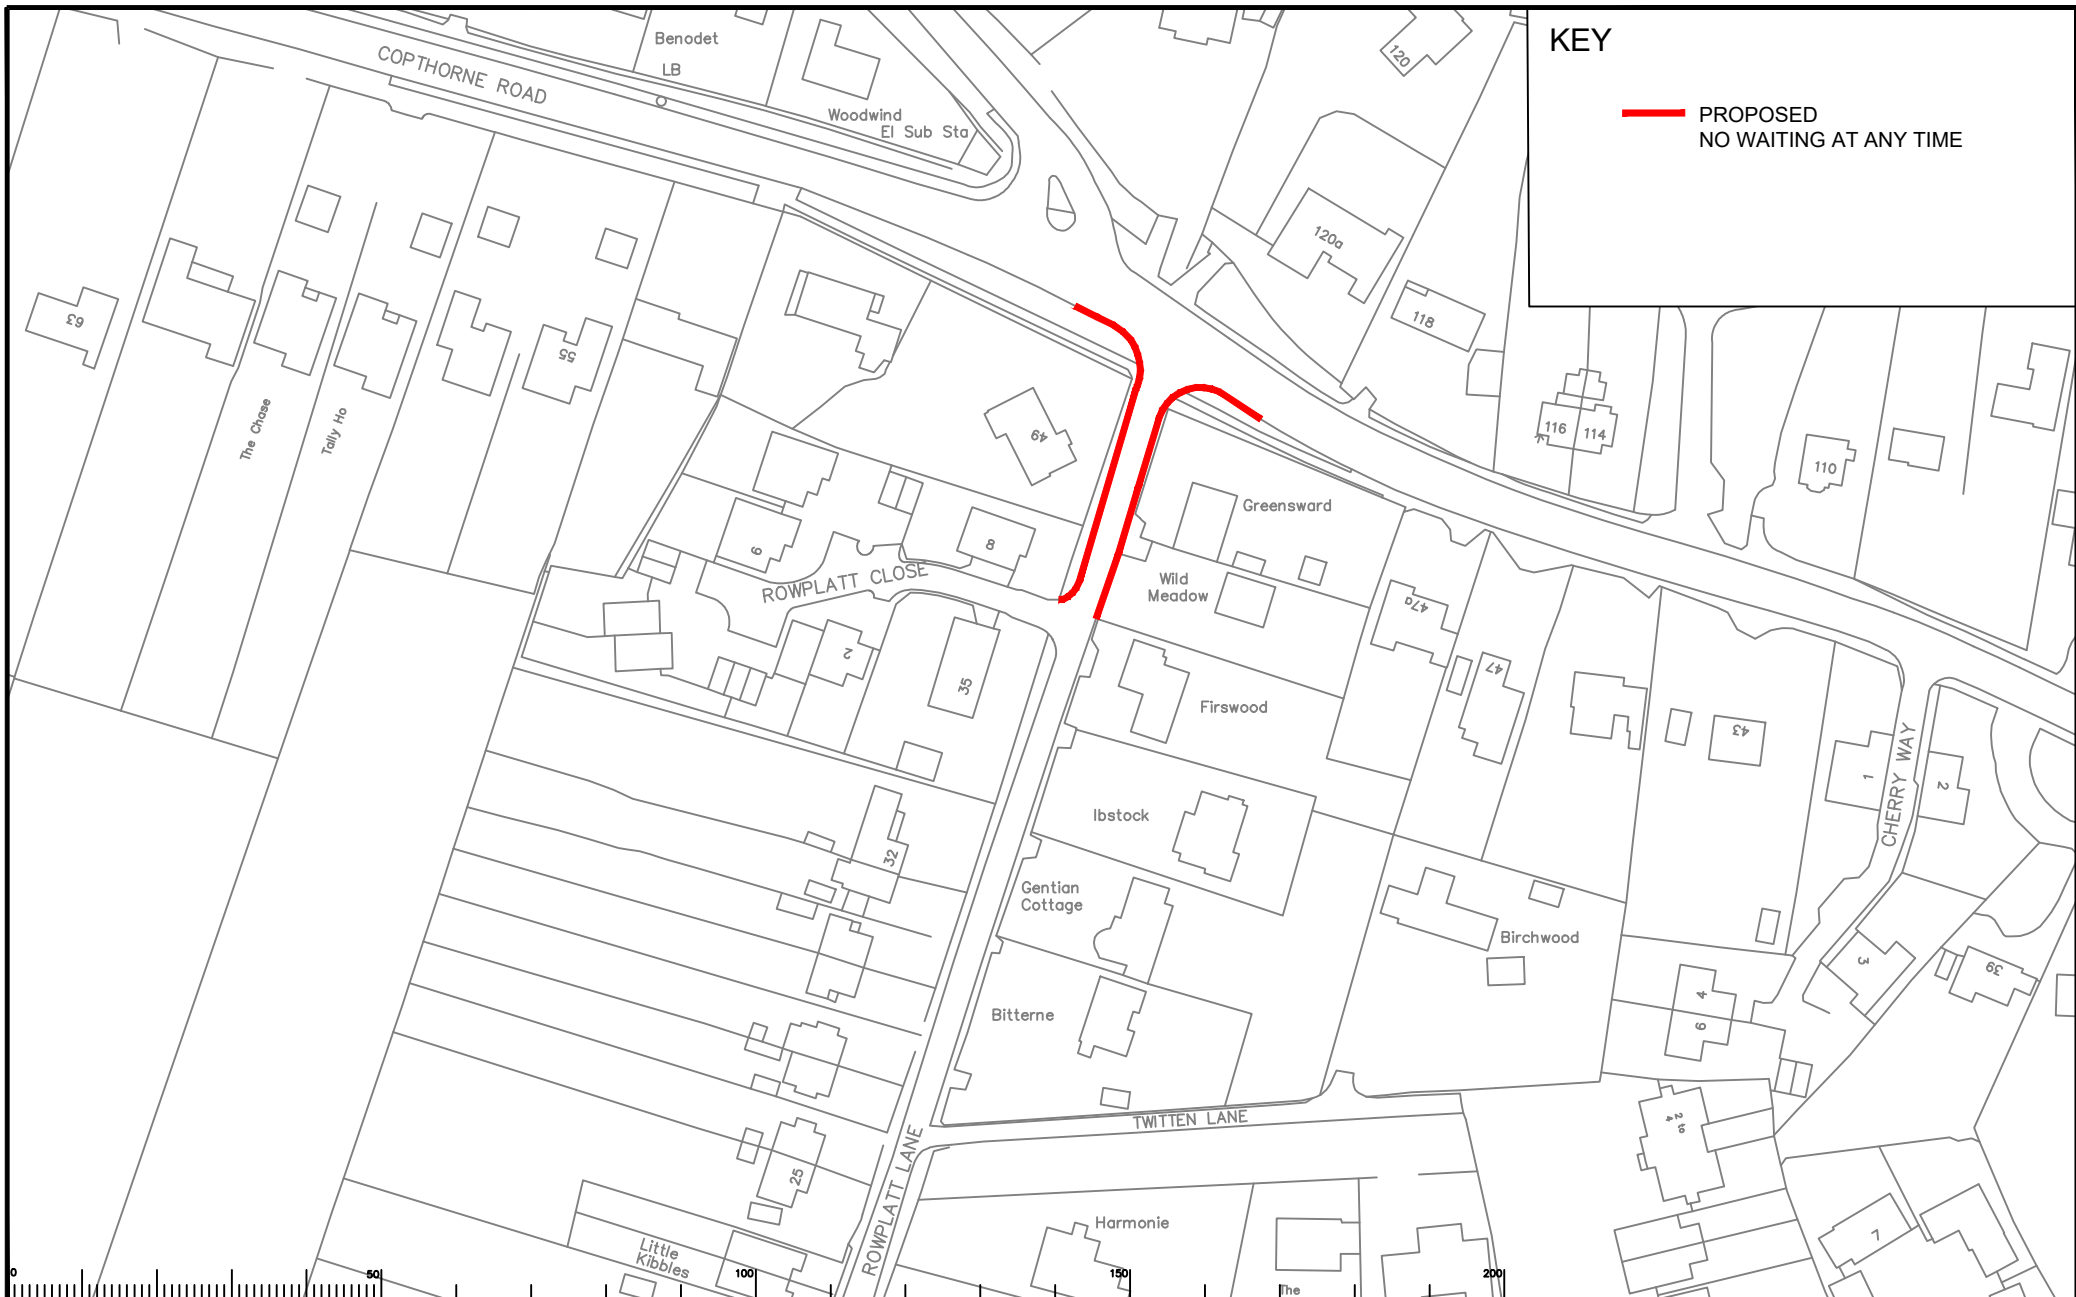


KEY
 PROPOSED
 NO WAITING AT ANY TIME

Notes

Rev	Description	Drwn	Slg	Date	Chkd	Slg	Date	Appr	Slg	Date


North Point



Drawn by	AH	Slg	AH	Date	02/20
Checked by	RH	Slg	RH	Date	02/20
Approved by	DC	Slg	DC	Date	02/20


Project
TANDRIDGE PARKING REVIEW 2020
 Lingfield

Drawing
 Rowplatt Lane / Copthorne Road
 Felbridge



SURREY
 COUNTY COUNCIL
 Sustainable Development
 Surrey Highways

Project No.
 Contract Sheet No.
 Drawing No. 14
 Rev.
 Classification
 Advert

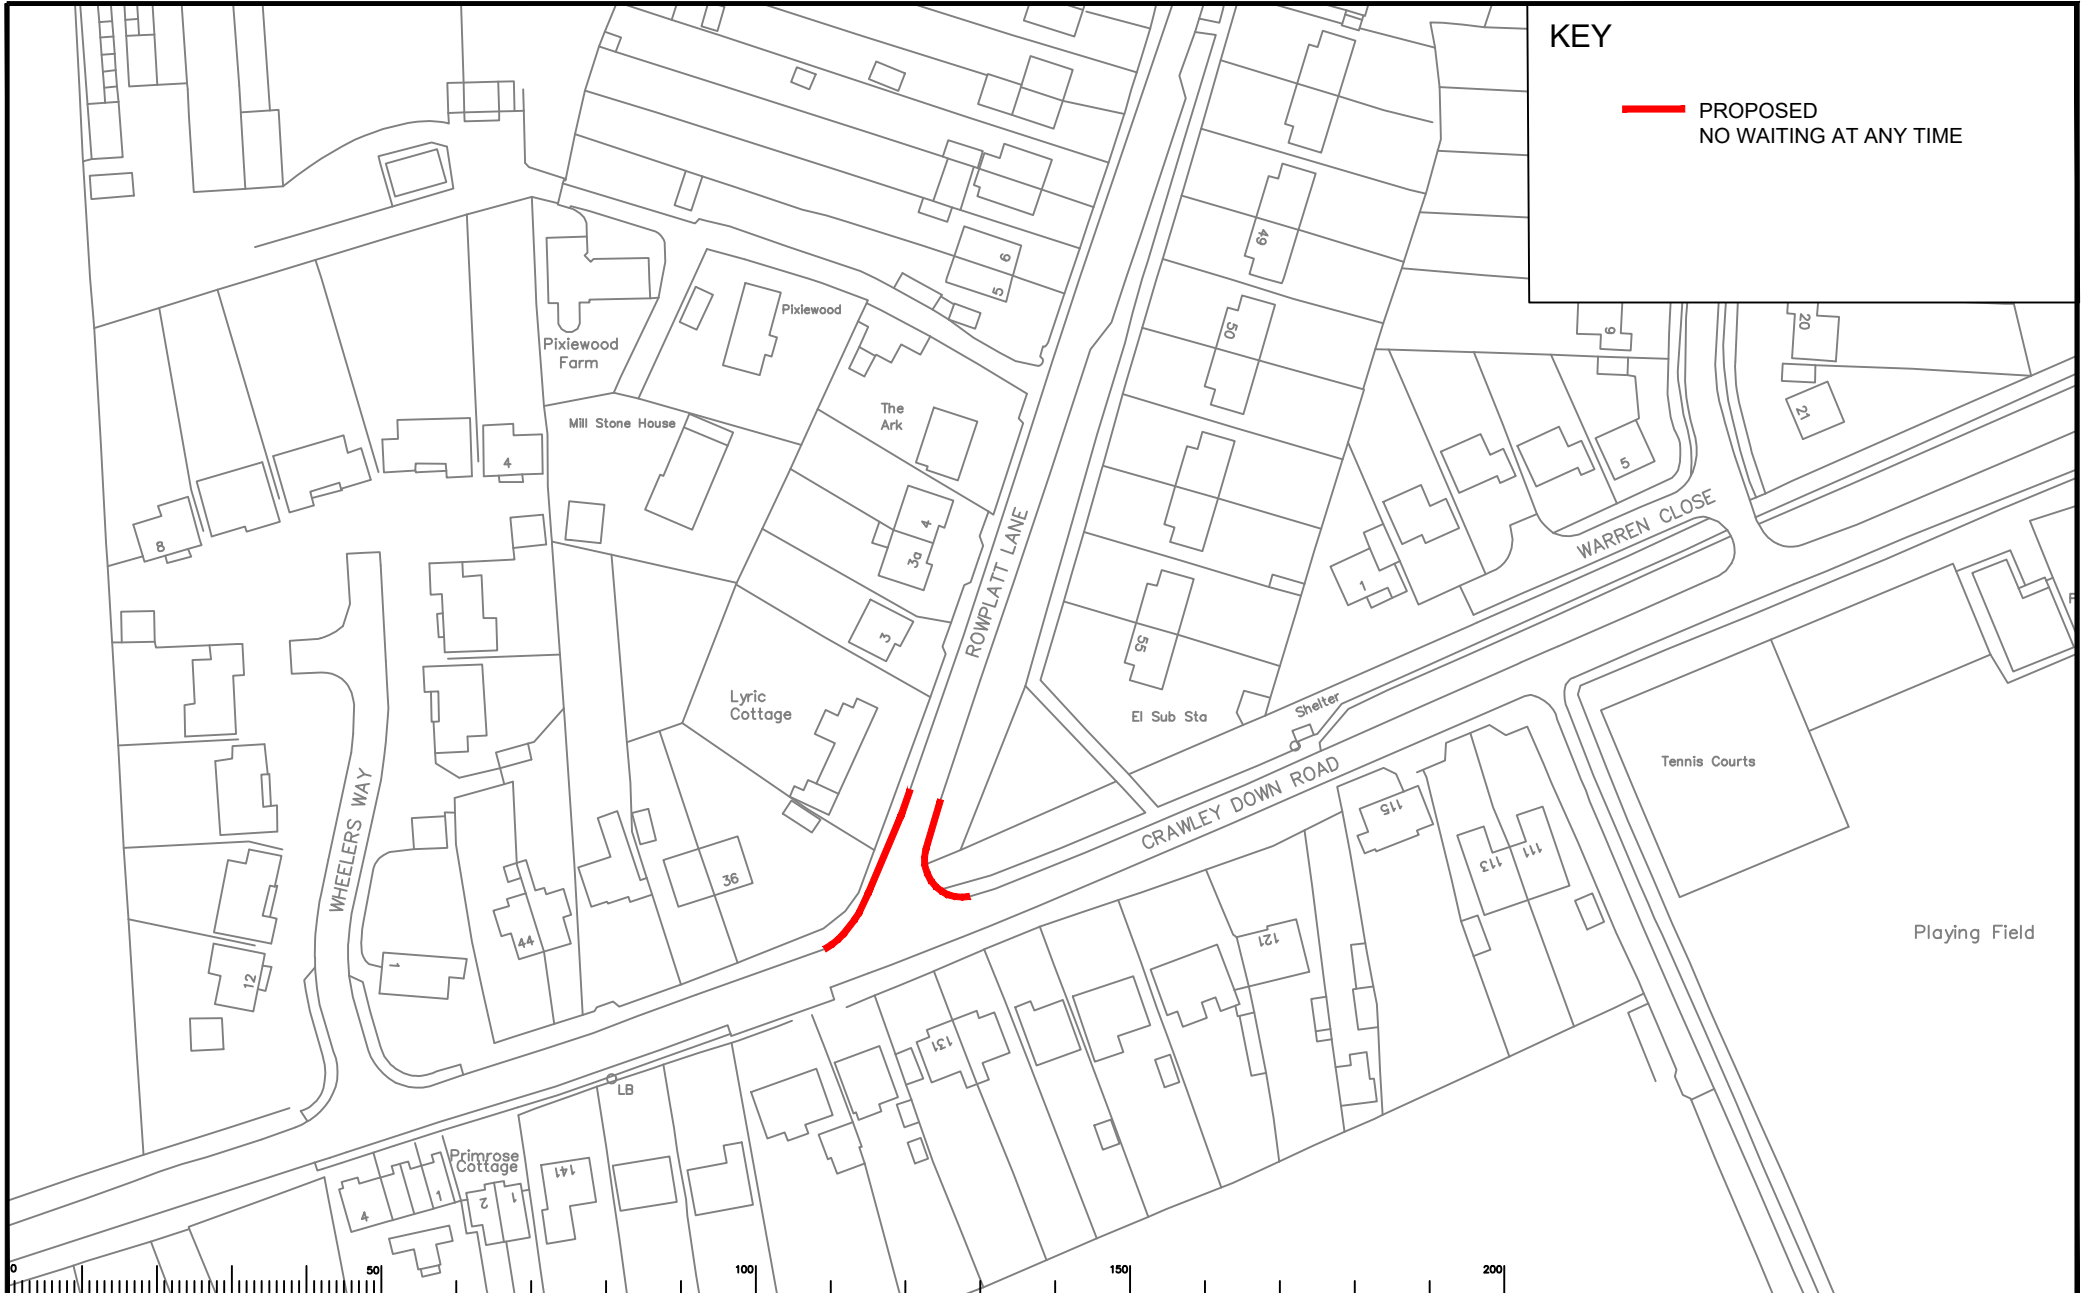

KEY

— PROPOSED
NO WAITING AT ANY TIME

Notes

Rev	Description	Drwn	Slg	Date	Chkd	Slg	Date	Appr	Slg	Date

File Name: S:\COMEX\Traffic and Legal\Parking Team\TANDRIDGE\2020 review\Drawings\A2 Advert\Drawing 15.dwg

Scale: 1:1250

Drawn by	AH	Slg	AH	Date	02/20
Checked by	RH	Slg	RH	Date	02/20
Approved by	DC	Slg	DC	Date	02/20

Project: TANDRIDGE PARKING REVIEW 2020
Lingfield

Drawing: Rowplatt Lane
Felbridge

Project No. _____

Contract No. _____


Drawing No. 15

Rev. _____

Classification: Advert

SURREY
COUNCIL
Sustainable Development
Surrey Highways

SHEET OF _____

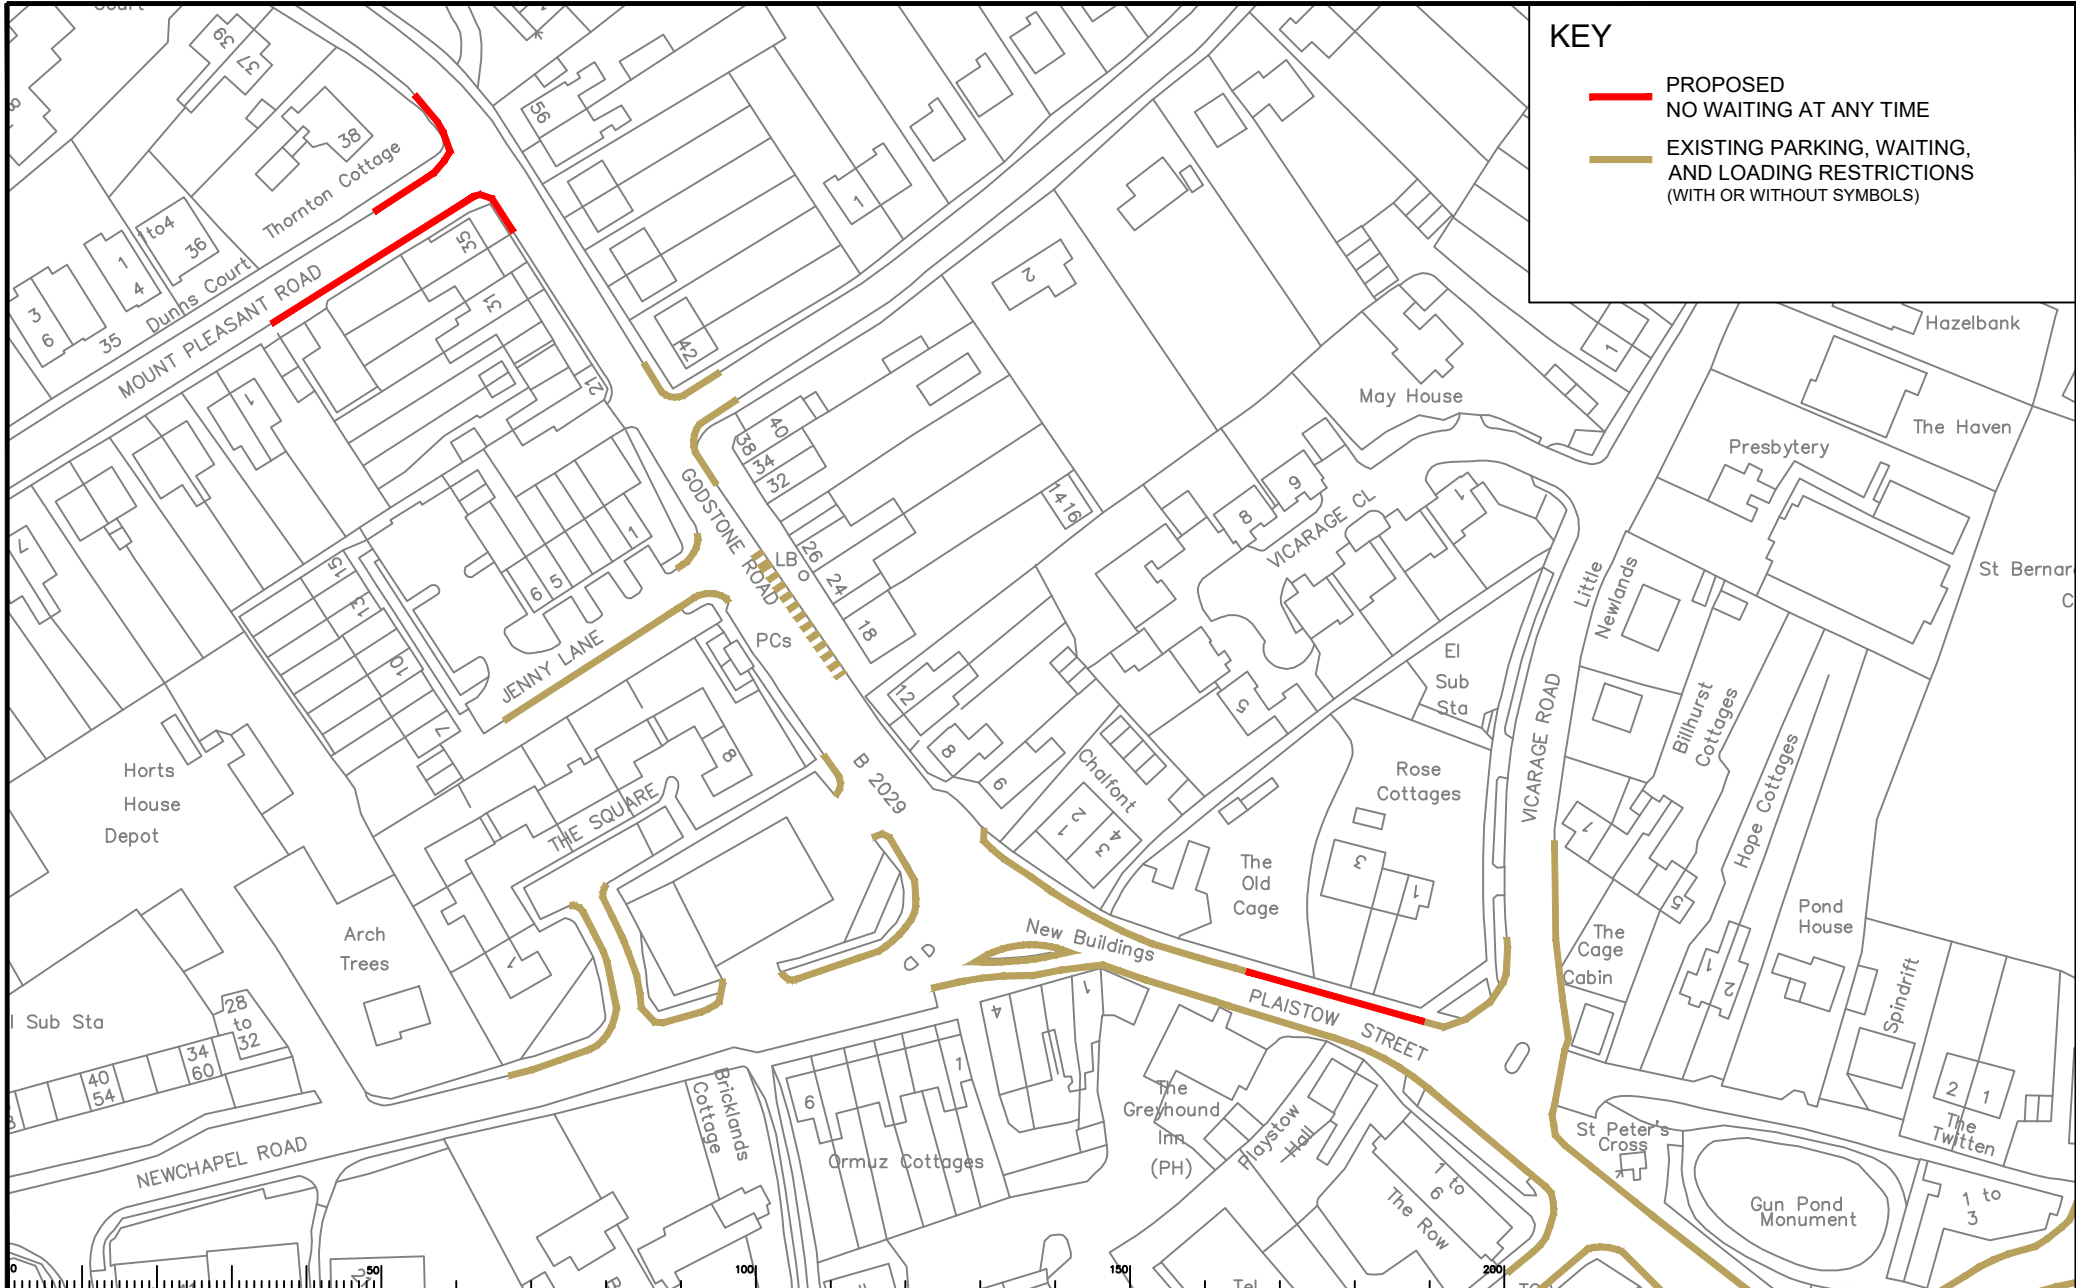

KEY

- PROPOSED NO WAITING AT ANY TIME
- EXISTING PARKING, WAITING, AND LOADING RESTRICTIONS (WITH OR WITHOUT SYMBOLS)

Notes

Rev	Description	Drwn	Slg	Date	Chkd	Slg	Date	Appr	Slg	Date

Scale: 1:1250 ©A4

North Point

Based upon the Ordnance Survey mapping with the permission of the Controller of Her Majesty's Stationery Office © Crown copyright. Unauthorised reproduction without permission is prohibited. © Surrey County Council, 2020. 15000.

Drawn by: AH, Slg: AH, Date: 02/20
 Checked by: RH, Slg: RH, Date: 02/20
 Approved by: DC, Slg: DC, Date: 02/20


Project: TANDRIDGE PARKING REVIEW 2020
 Lingfield

Drawing: Mount Pleasant Rd / Godstone Road / Plaistow St
 Lingfield

SHEET OF

SURREY COUNTY COUNCIL
 Sustainable Development
 Surrey Highways

Project No. []
 Contract No. []
 Drawing No. 16
 Rev. []
 Classification: Advert

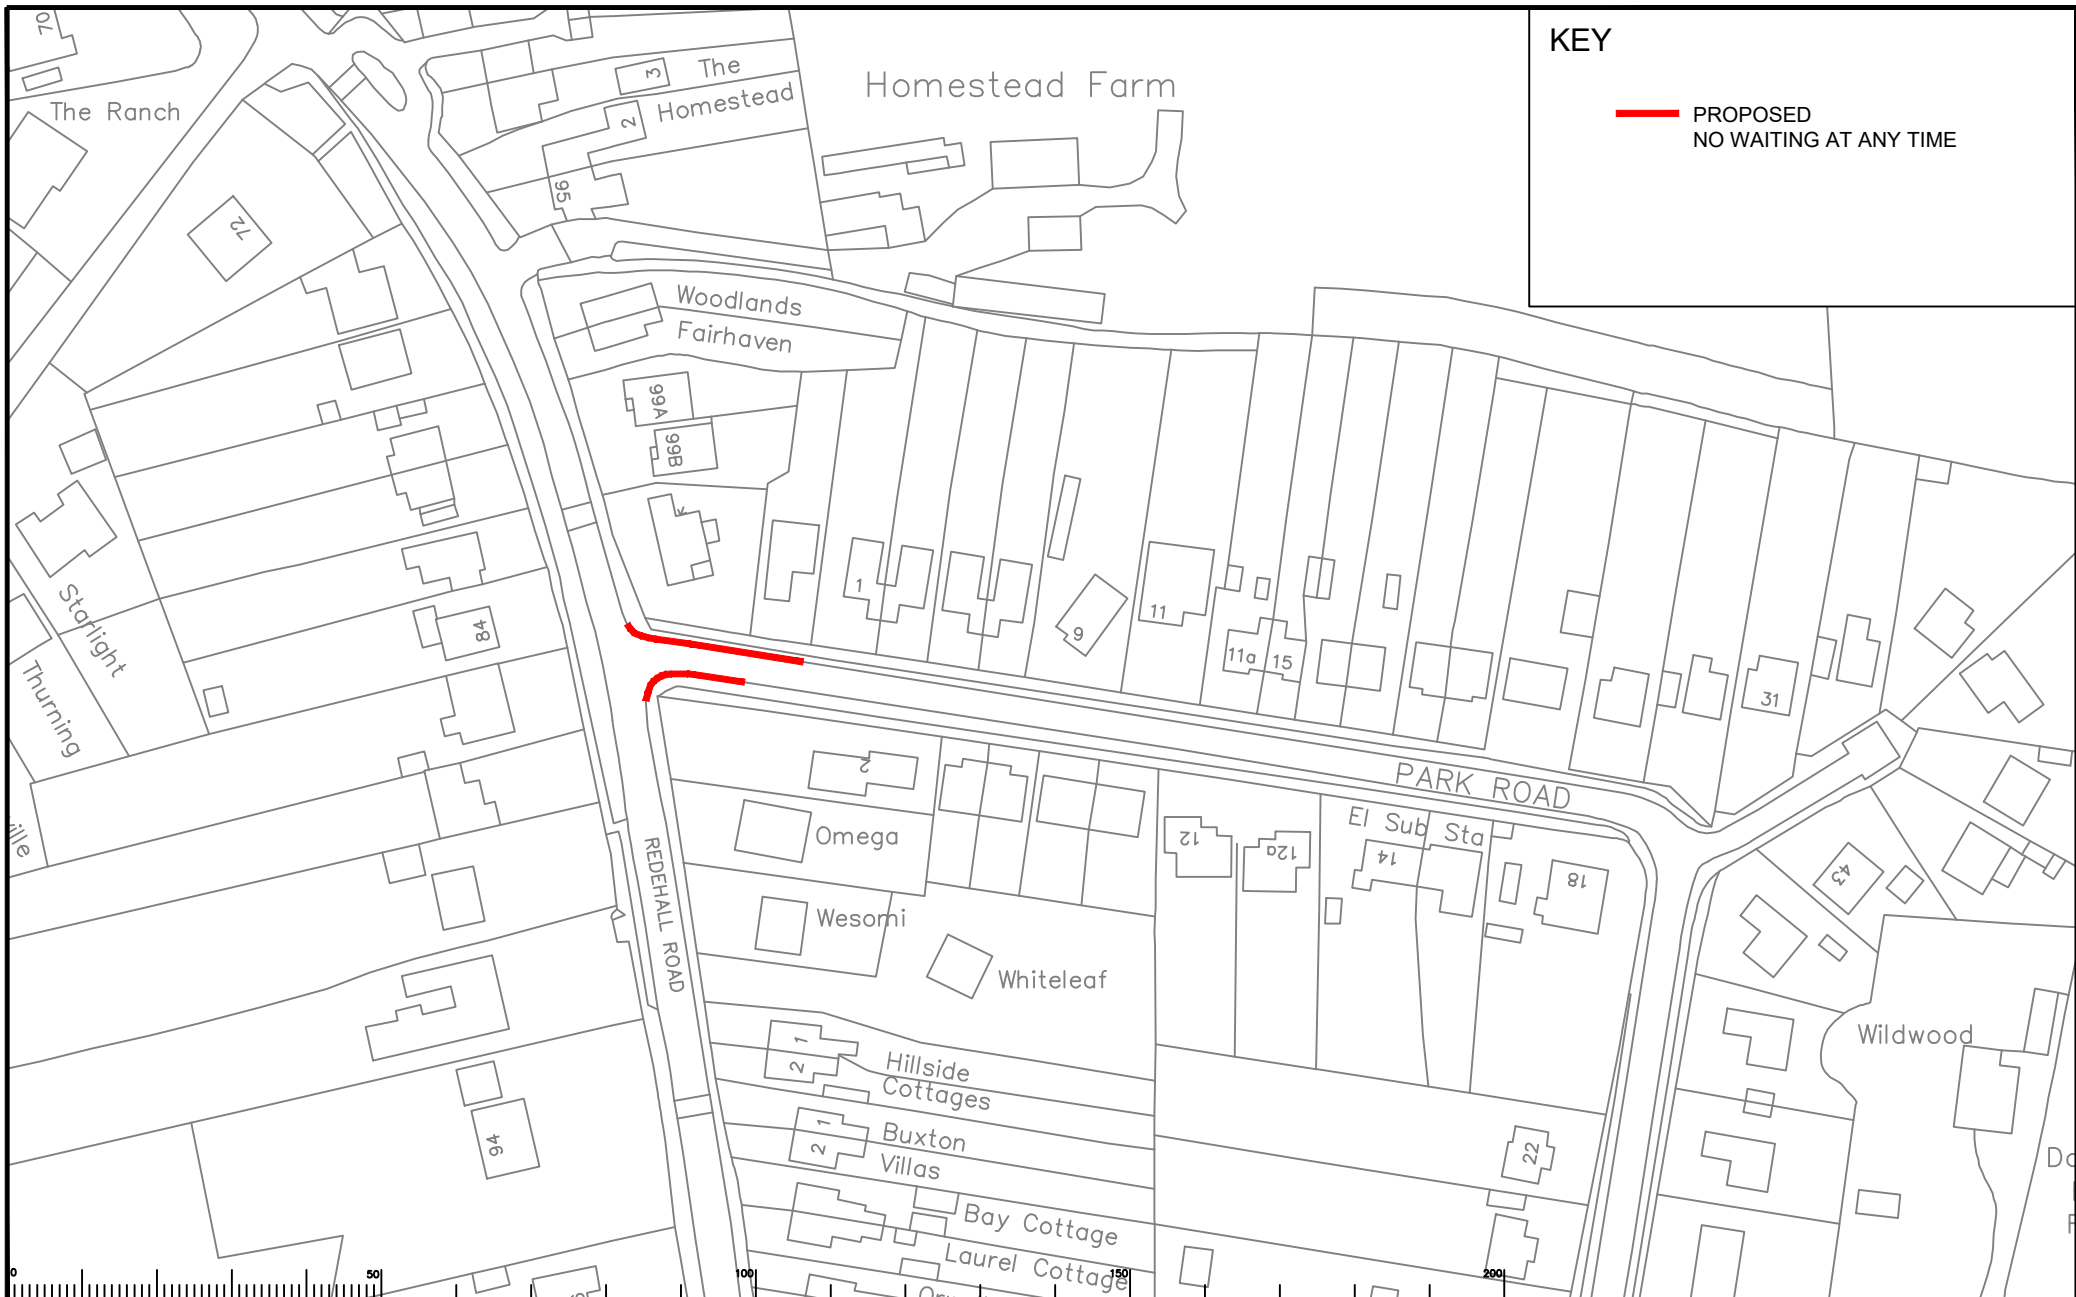

KEY

— PROPOSED
NO WAITING AT ANY TIME

Notes

Rev	Description	Drwn	Slg	Date	Chkd	Slg	Date	Appr	Slg	Date




Based upon the Ordnance Survey mapping with the permission of the Controller of Her Majesty's Stationery Office © Crown copyright. Unauthorised reproduction is prohibited. All rights reserved. © Surrey County Council, 2017.

Drawn by: AH, Slg: AH, Date: 02/20
 Checked by: RH, Slg: RH, Date: 02/20
 Approved by: DC, Slg: DC, Date: 02/20

Project: TANDRIDGE PARKING REVIEW 2020
Lingfield

Drawing: Park Road
Smallfield



SURREY
COUNCIL
Sustainable Development
Surrey Highways

Project No. _____
 Contract Sheet No. _____
 Drawing No. 17
 Rev. _____
 Classification: Advert

SHEET OF _____