


# Footpath 7 and 7a (Wisley) Proposed Diversion and Creation

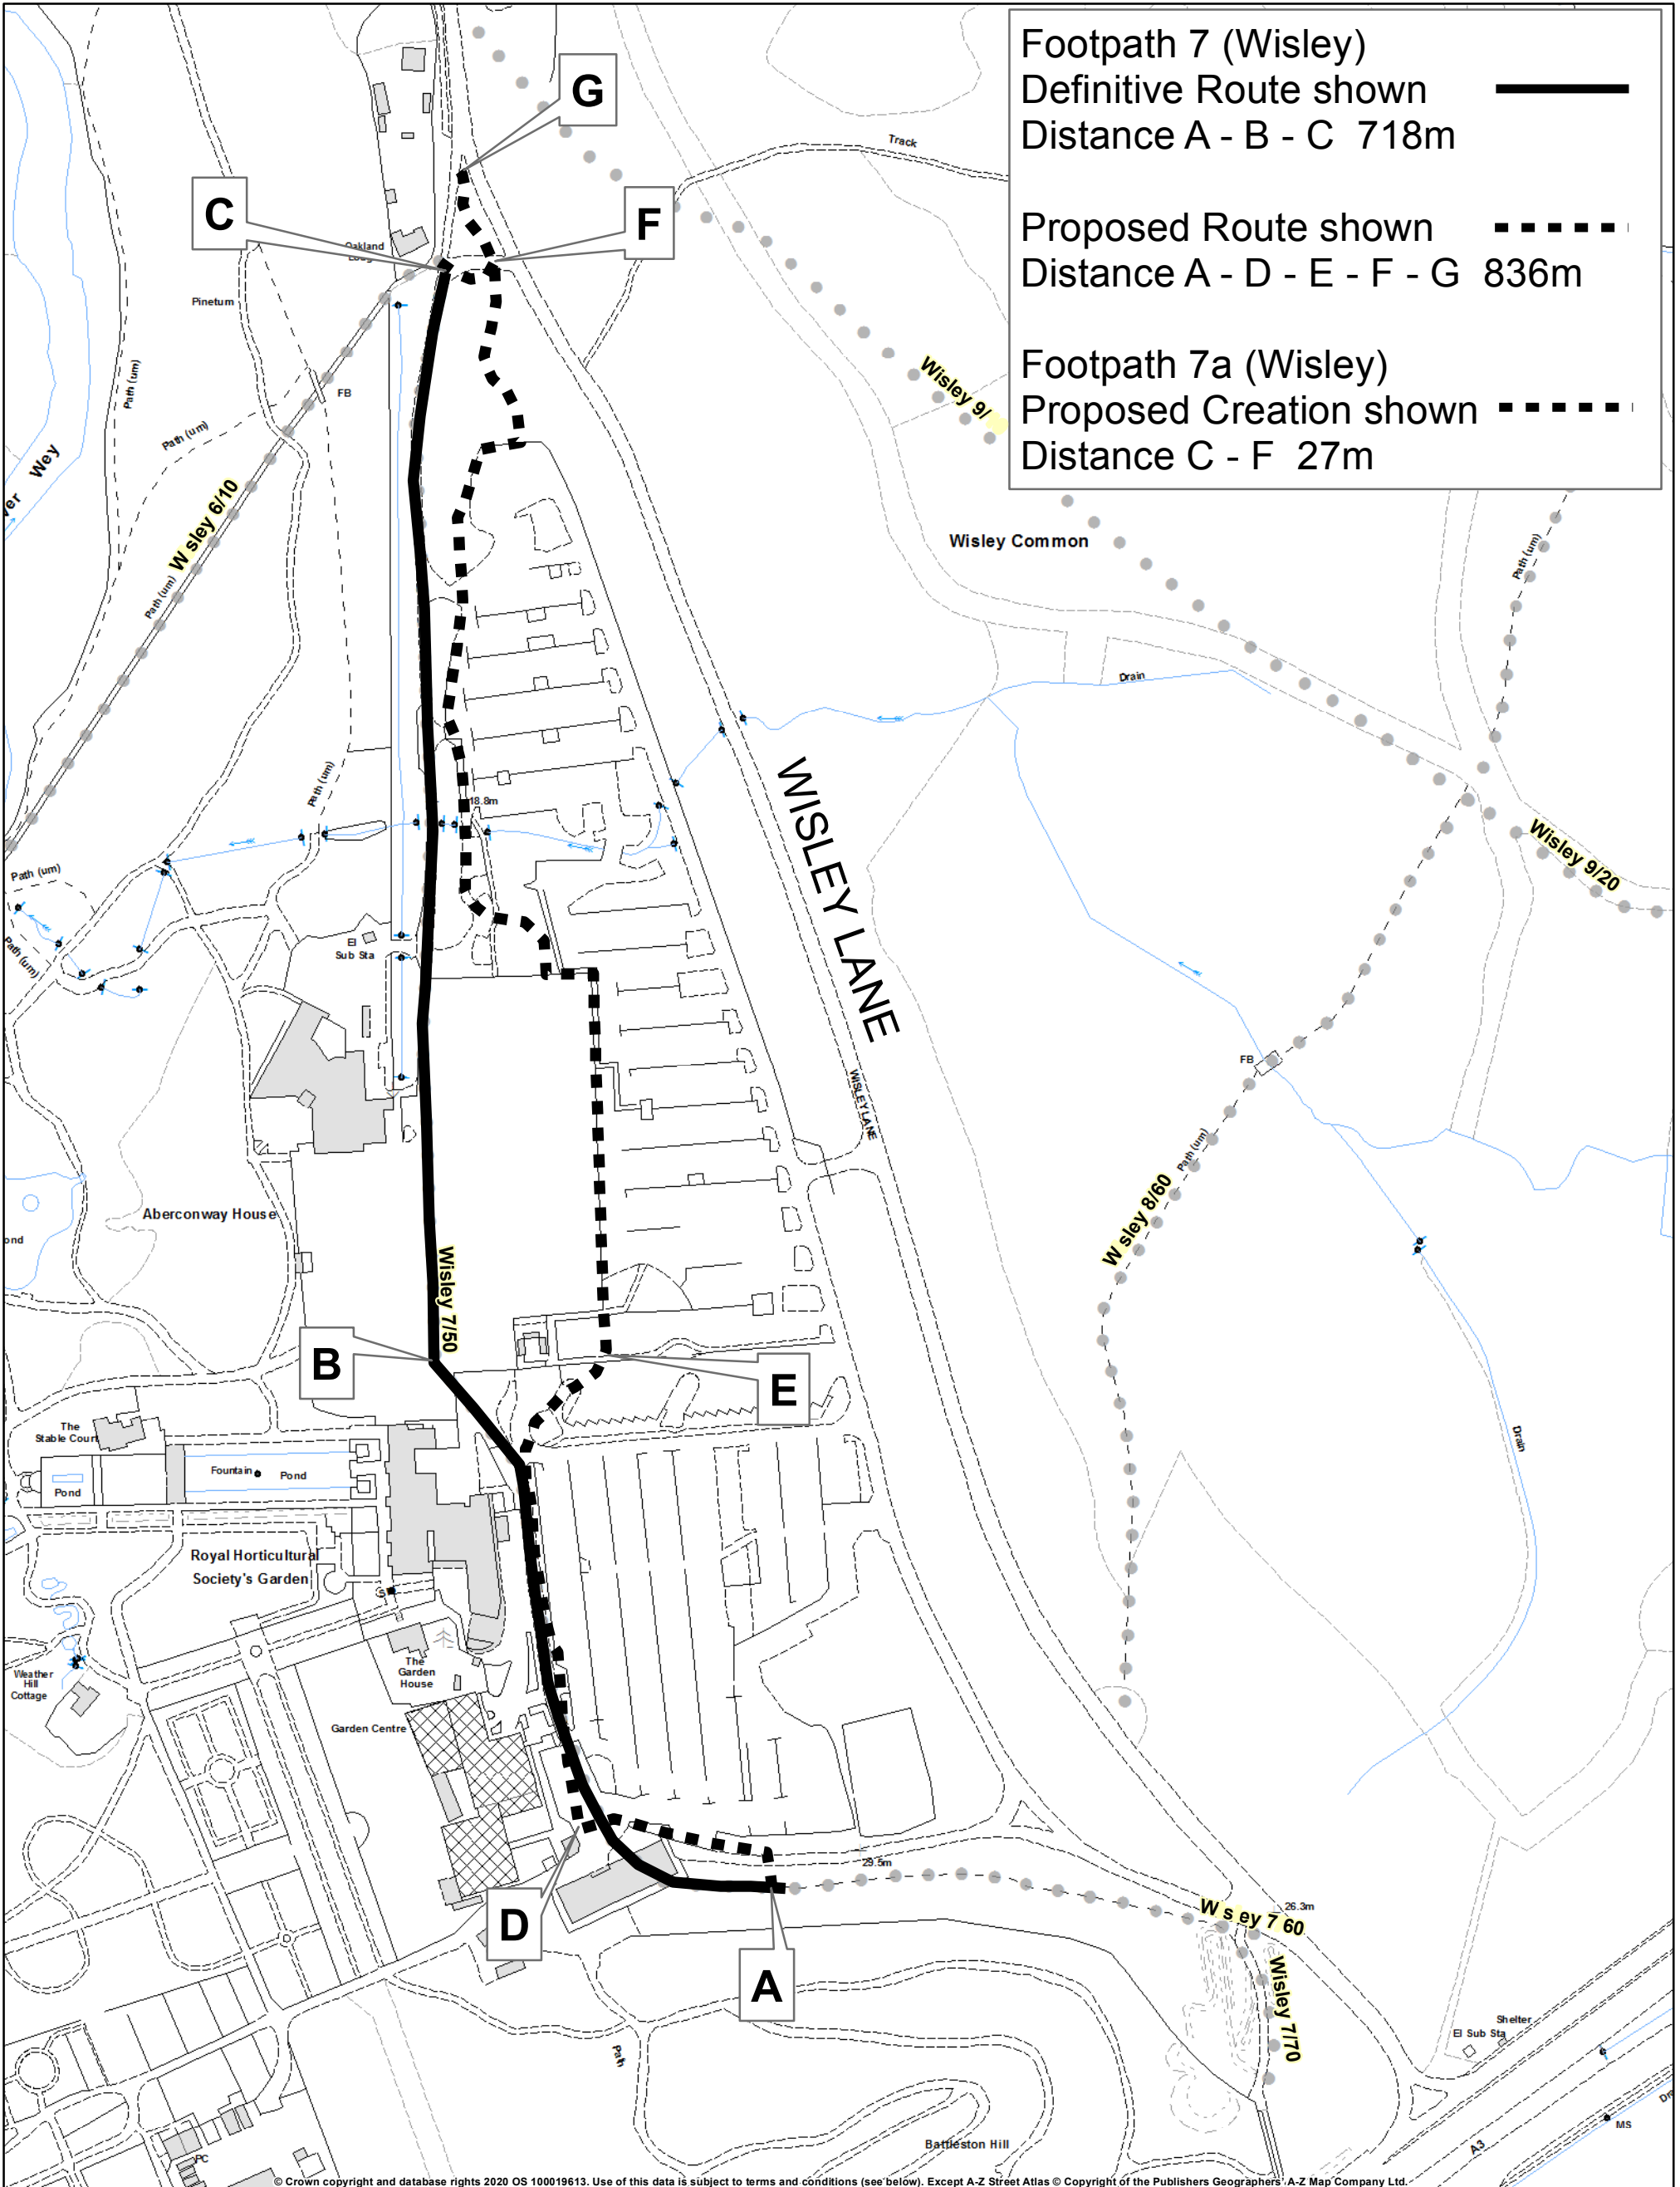

© Crown copyright and database rights 2020 OS 100019613. Use of this data is subject to terms and conditions (see below). Except A-Z Street Atlas © Copyright of the Publishers Geographers A-Z Map Company Ltd.



OS terms & conditions:  
 You are granted a non-exclusive, royalty free, revocable licence solely to view the Licensed Data for non-commercial purposes for the period during which Surrey County Council makes it available. You are not permitted to copy, sub-license, distribute, sell or otherwise make available the Licensed Data to third parties in any form. Third party rights to enforce the terms of this licence shall be reserved to OS.

**Borough of Guildford**  
**Parish of Wisley**

Grid Ref. at A: 506671 158157  
 Drawing No. 3/1/73/H10  
 Drawn by DW 05/08/20  
 Scale: 1:2500 @A3

