


KEY

- PROPOSED NO WAITING AT ANY TIME
- EXISTING WAITING, LOADING AND PARKING RESTRICTIONS (WITH OR WITHOUT SYMBOLS)

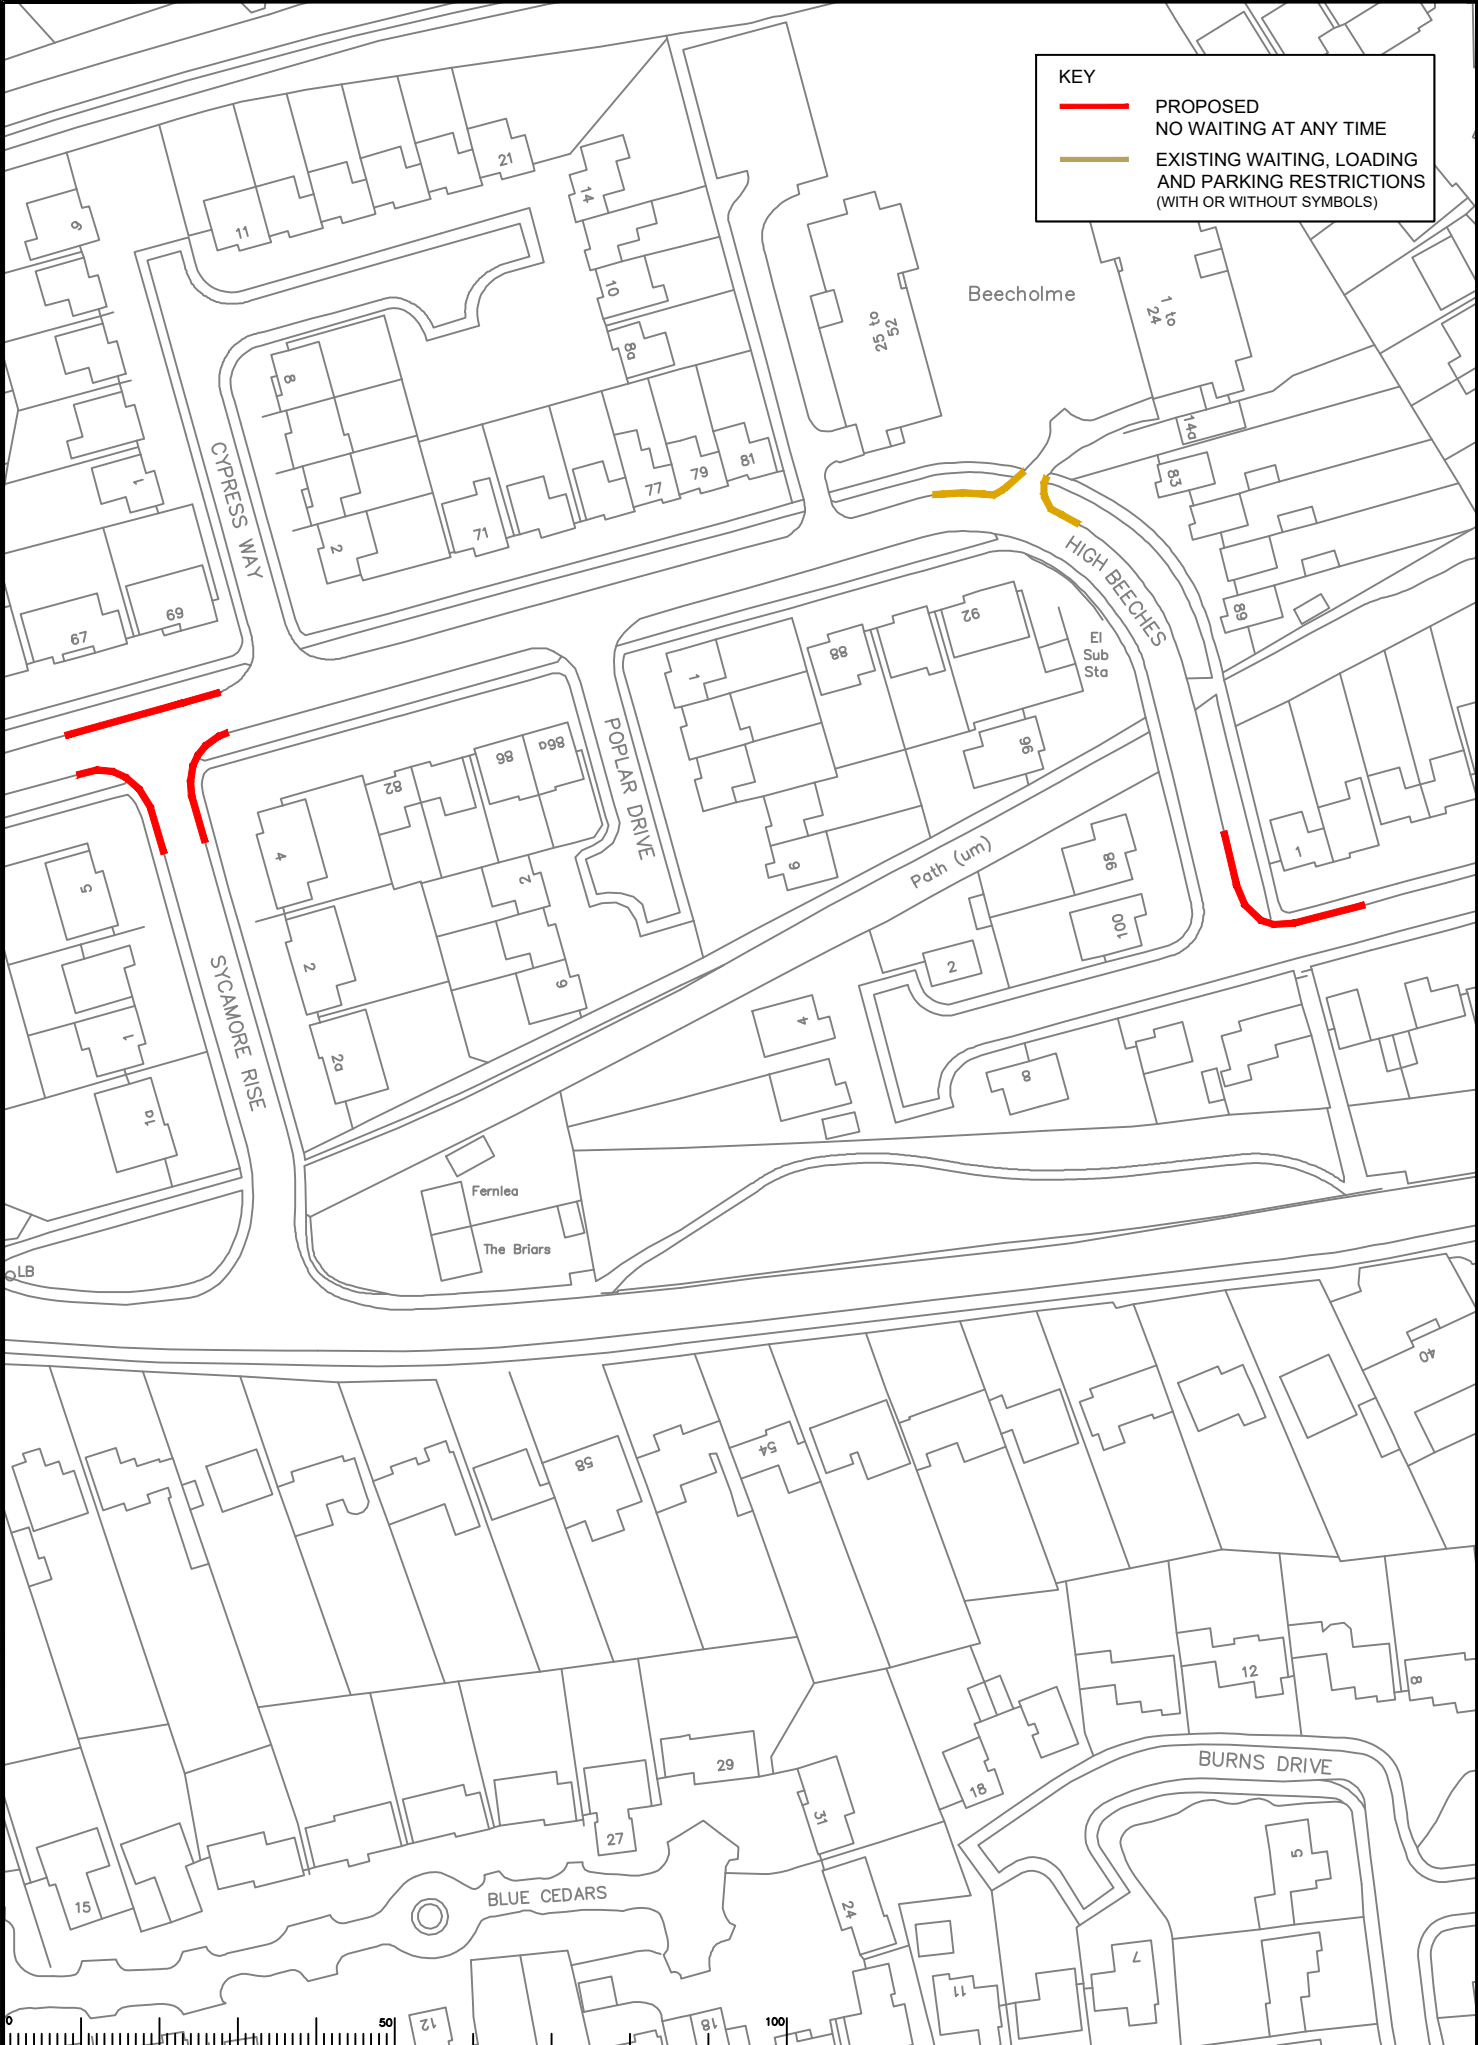

SURREY Traffic and Local Planning Team (REGATE & BANSTEAD) 2020 Review (Drawings Committee) Drawing 01.dwg

Rev	Description	Drwn	Sig.	Date	Chkd	Sig.	Date	Appr	Sig.	Date



Notes: This drawing is the property of the Controller of Her Majesty's Stationery Office. © Crown copyright. Unauthorised reproduction in any form is prohibited and may be a criminal offence under the Copyright, Designs and Patents Act 1988.

Drawn by: SDC, Sig. SDC, Date 10/20
 Checked by: RH, Sig. RH, Date 10/20
 Approved by: DC, Sig. DC, Date 10/20

Project Reigate and Banstead 2020 Parking Review
 Proposed waiting, parking, and loading restrictions


Drawing Sycamore Rise / High Beches / Osier Way
 Banstead

SURREY COUNTY COUNCIL
 Sustainable Development
 Surrey Highways

Project No. 3282
 Drawing No. 01
 Classification: COMM

KEY

- PROPOSED NO WAITING AT ANY TIME
- EXISTING WAITING, LOADING AND PARKING RESTRICTIONS (WITH OR WITHOUT SYMBOLS)

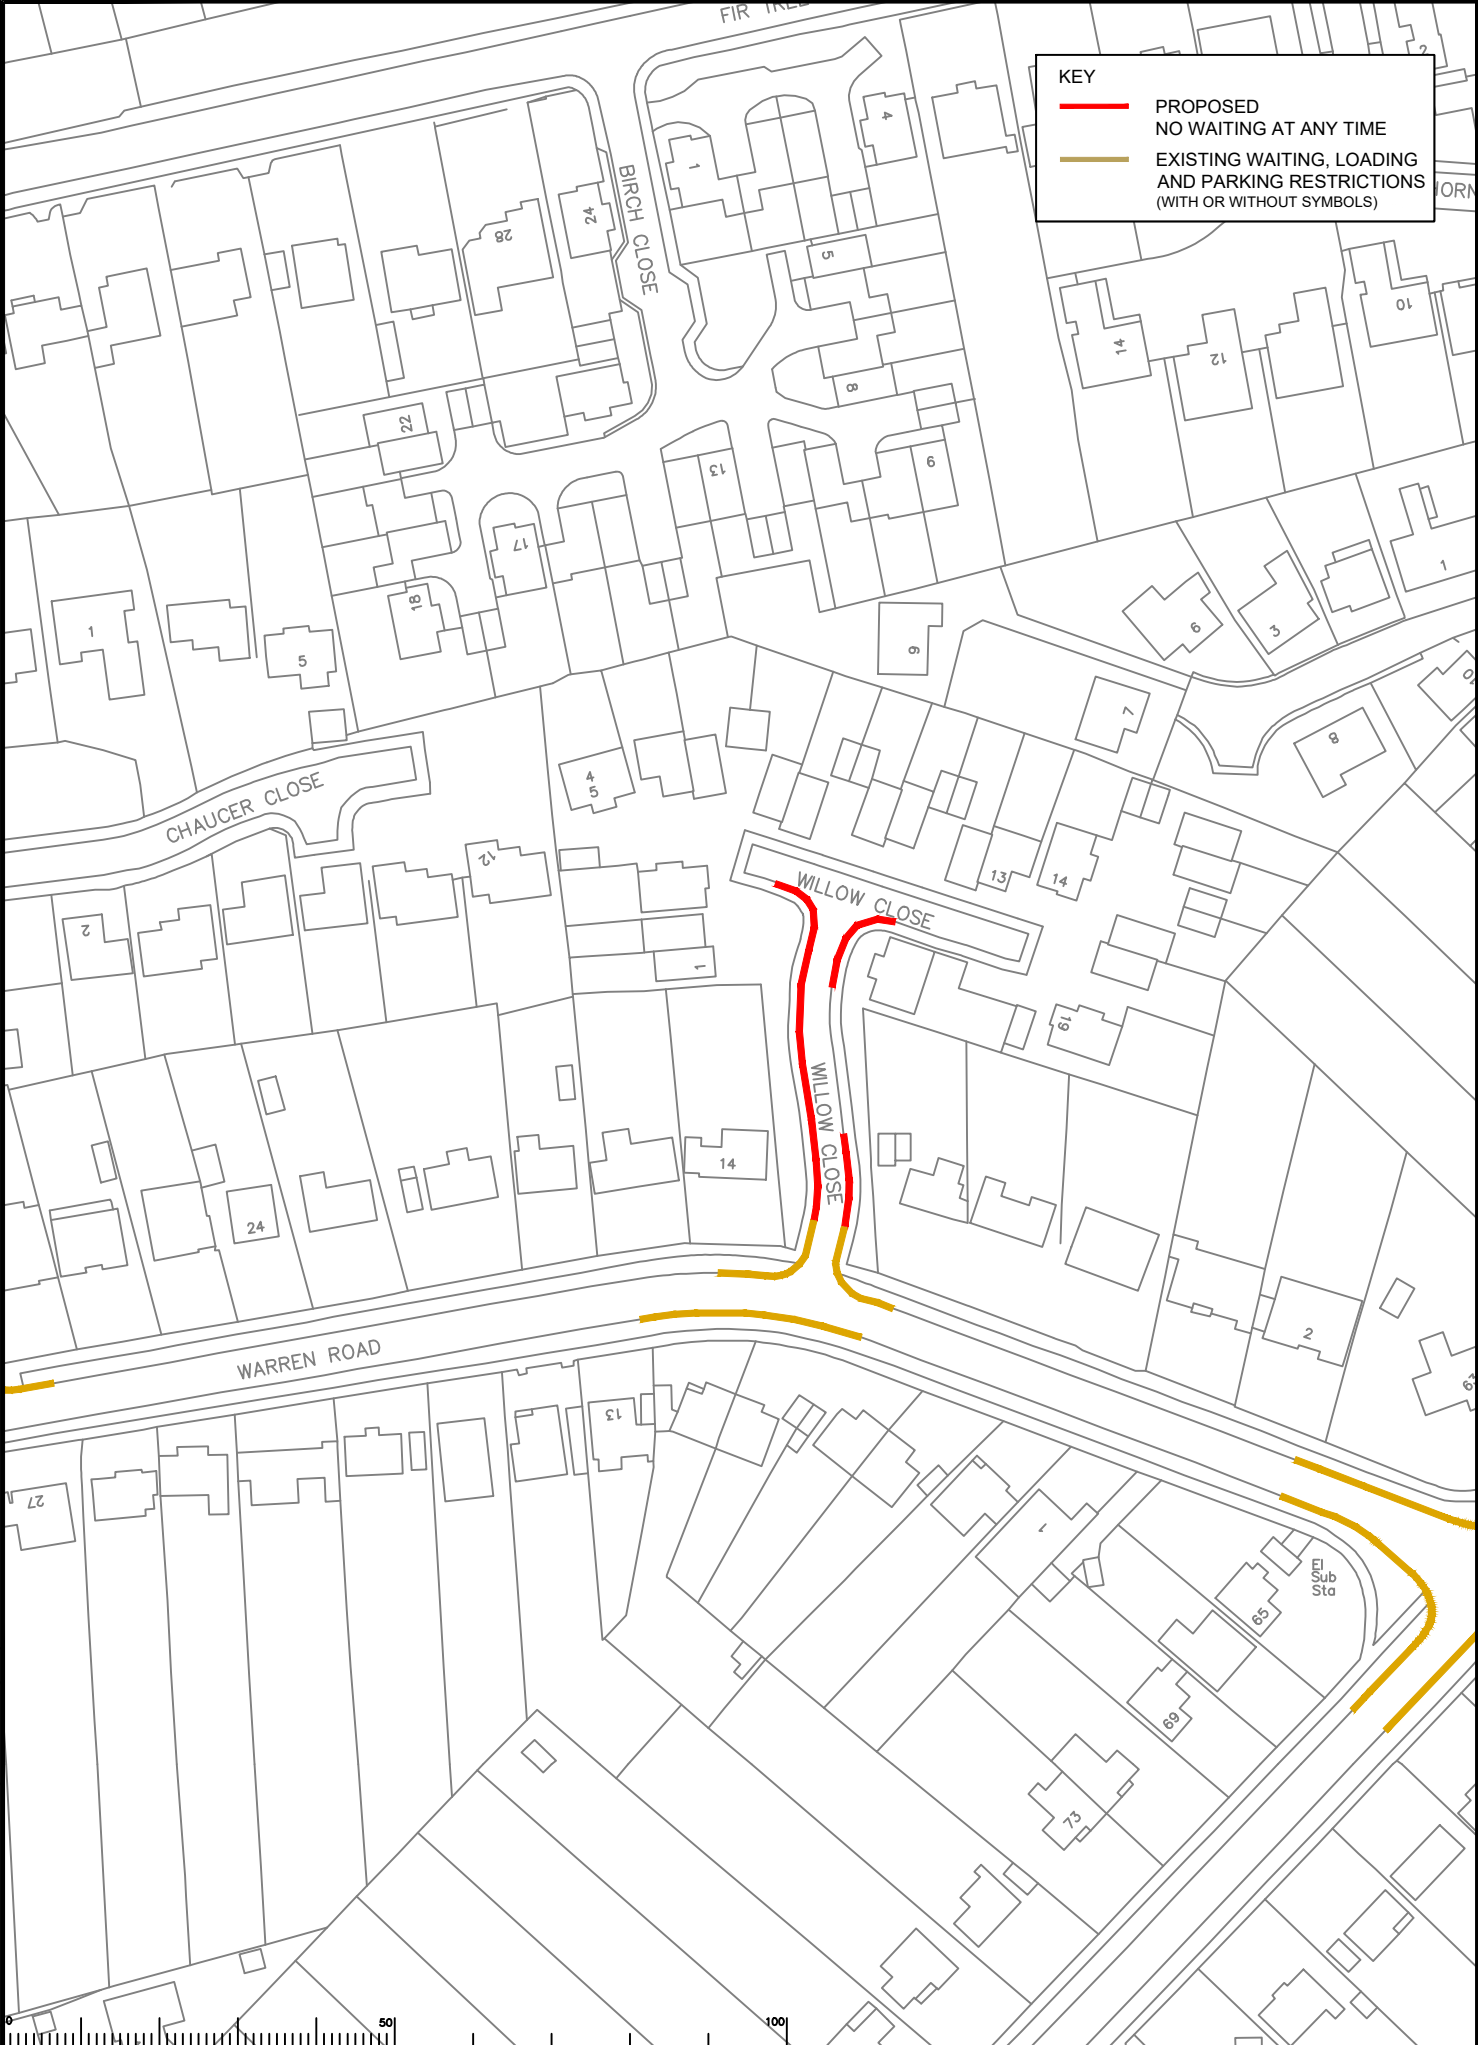

S:\CORE\Traffic and Legal\Parking Team\REGATE & BANSTEAD\2020 Parking Review\Drawings\Committee\Drawing 02.dwg

Rev	Description	Drwn	Sig.	Date	Chkd	Sig.	Date	Appr	Sig.	Date

Scale: 1:1250



Issued upon the Greenways Survey meeting with the permission of the Controller of Her Majesty's Stationery Office. © Crown copyright. Unauthorised reproduction in any form is prohibited and may lead to prosecution or civil proceedings. Surrey County Council LA 020279 1996.

Drawn by	SDC	Sig.	SDC	Date	10/20
Checked by	RH	Sig.	RH	Date	10/20
Approved by	DC	Sig.	DC	Date	10/20

Project: Reigate and Banstead 2020 Parking Review
 Proposed waiting, parking, and loading restrictions

Drawing: Willow Close
 Banstead


SHEET OF

SURREY
 COUNTY COUNCIL
 Sustainable Development
 Surrey Highways

Project No. 3282
 Contract Sheet No. 02
 Rev. Classification COMM

KEY

- PROPOSED NO WAITING AT ANY TIME
- EXISTING WAITING, LOADING AND PARKING RESTRICTIONS (WITH OR WITHOUT SYMBOLS)

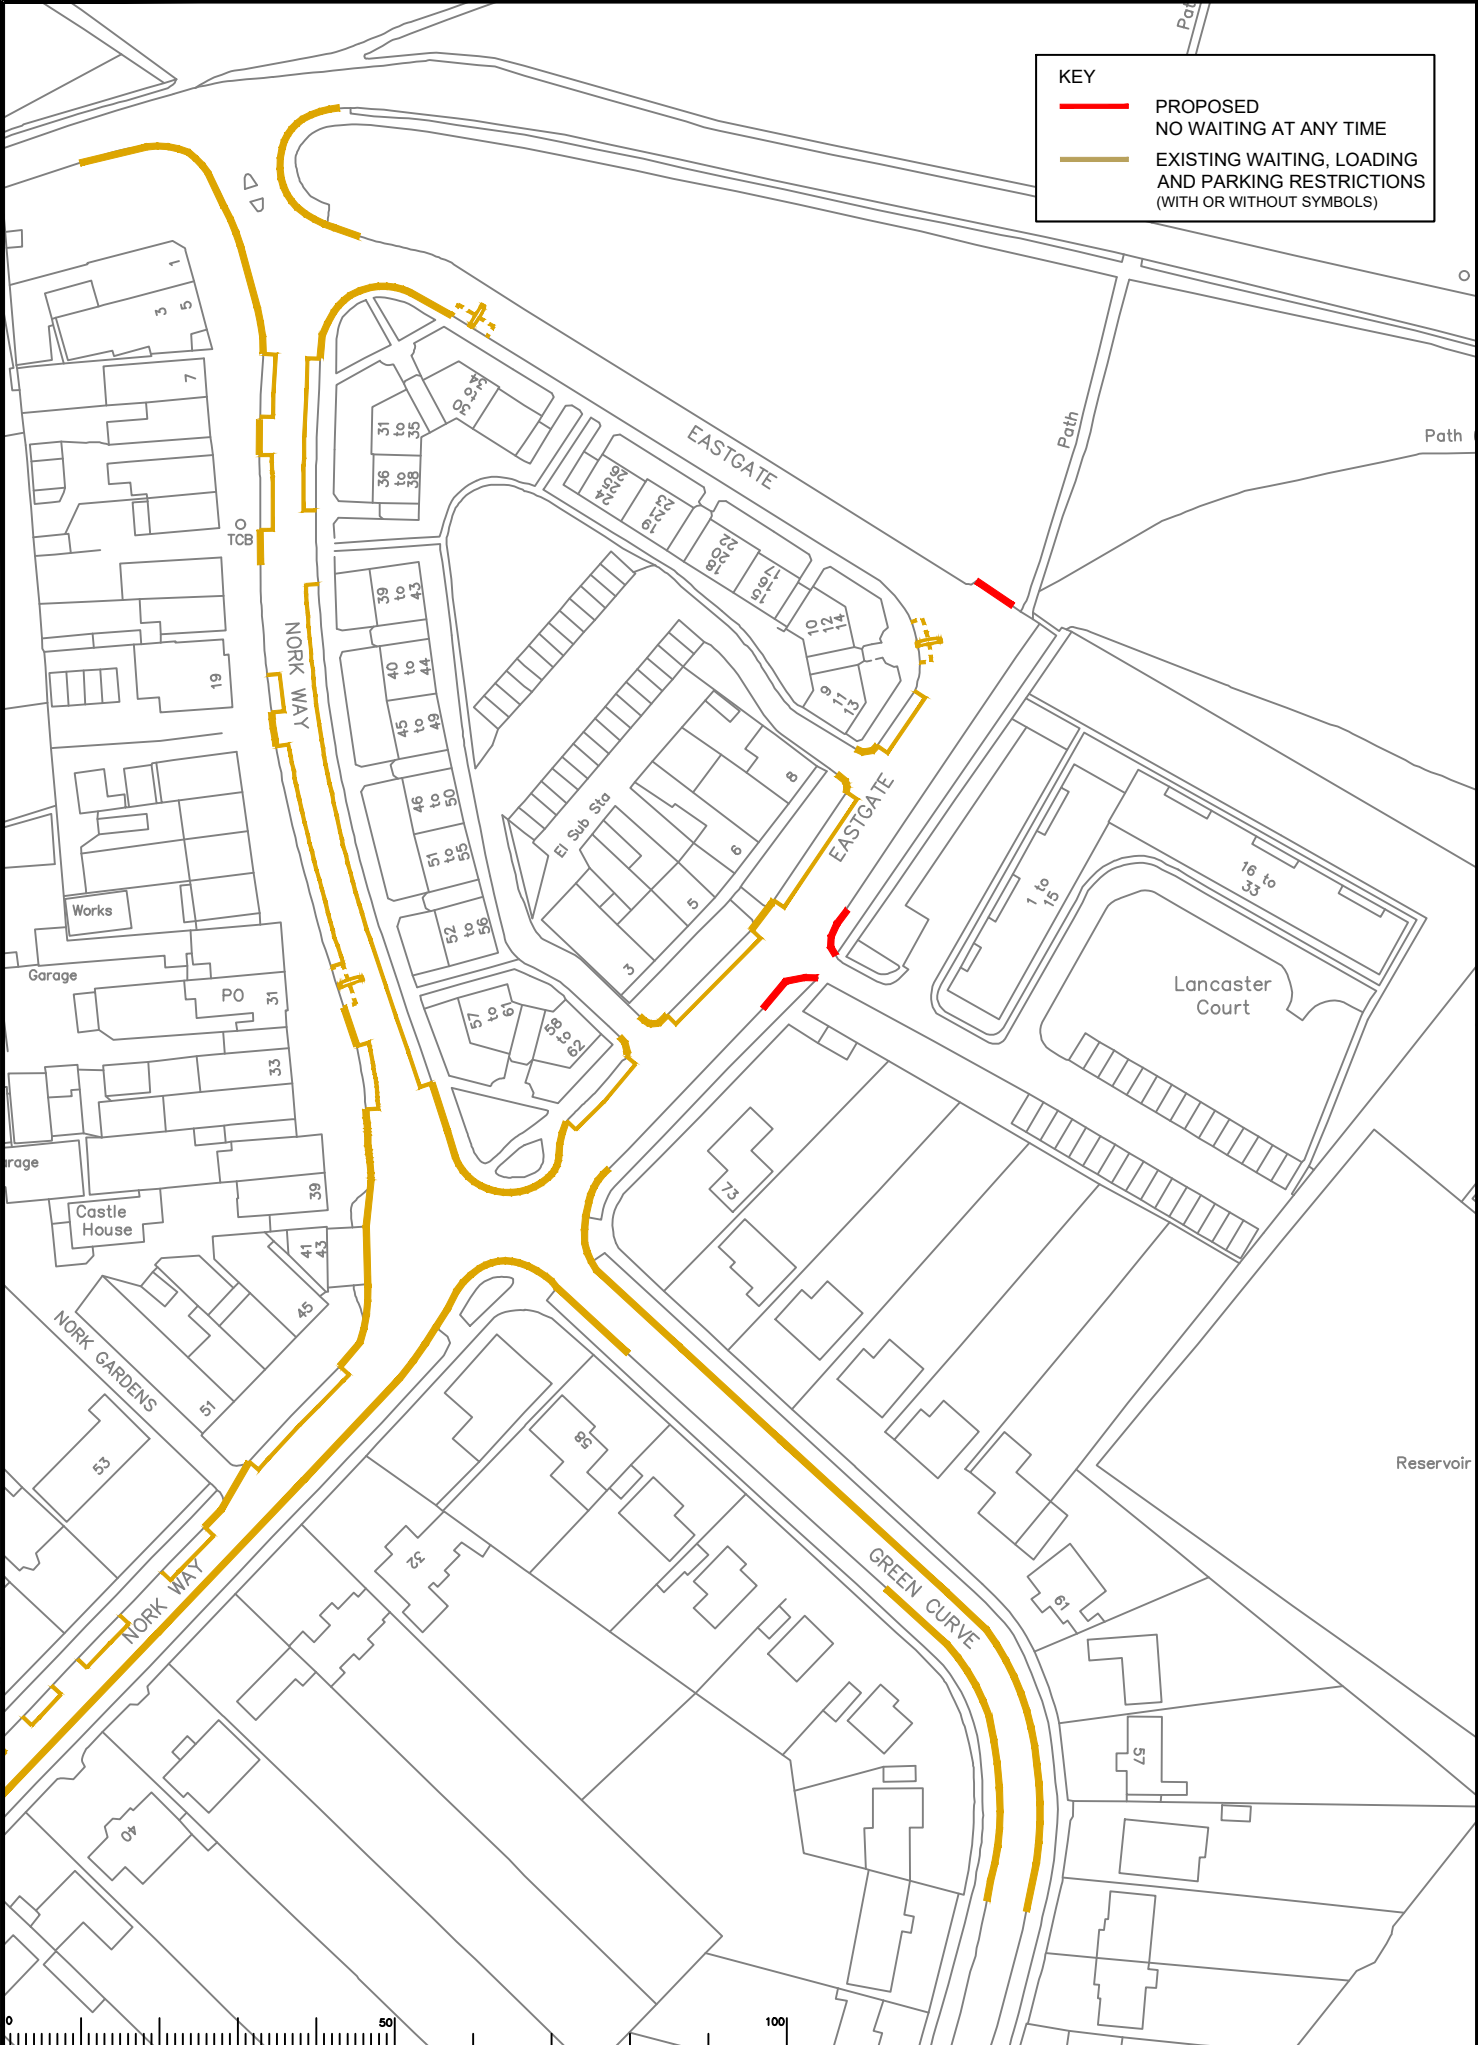

S:\CORE\Traffic and Local Parking Team\REGATE & BANSTEAD\2020 Parking Review\Drawings\Committee\Drawings_03.dwg

Rev	Description	Drawn	Sig.	Date	Chkd	Sig.	Date	Appr	Sig.	Date



Drawn by	SDC	Sig.	SDC	Date	10/20
Checked by	RH	Sig.	RH	Date	10/20
Approved by	DC	Sig.	DC	Date	10/20

Project Reigate and Banstead 2020 Parking Review
Proposed waiting, parking, and loading restrictions

Drawing Eastgate
 Banstead

SURREY COUNTY COUNCIL
 Sustainable Development
 Surrey Highways

Project No. 3282
Contract Sheet No. 03
Rev. 03
Classification COMM

KEY

- PROPOSED
NO WAITING AT ANY TIME
- EXISTING WAITING, LOADING
AND PARKING RESTRICTIONS
(WITH OR WITHOUT SYMBOLS)



S:\CORE\Traffic and Layout\Parking Team\REIGATE & BANSTEAD\2020 Review\Drawings\Committee\Drawings\N.dwg

Rev	Description	Drwn	Sig.	Date	Chkd	Sig.	Date	Appr	Sig.	Date



Based upon the Ordnance Survey map with the permission of the Controller of Her Majesty's Stationery Office. Crown copyright. Unauthorised reproduction is illegal. All copyright and other legal rights reserved. © 2020 Surrey County Council LA 020223 1000.

Drawn by SDC Sig. SDC Date 10/20
 Checked by RH Sig. RH Date 10/20
 Approved by DC Sig. DC Date 10/20

Project Reigate and Banstead 2020 Parking Review
 Proposed waiting, parking, and loading restrictions

Drawing Lambourne Cl/Nork Wa /Roundwood Way/Shelly Cl
 Banstead


SURREY COUNTY COUNCIL
 Sustainable Development
 Surrey Highways

Project No. 3282
 Contract Sheet No. 04
 Rev. 04
 Classification COMM

SHEET OF

KEY

- PROPOSED NO WAITING AT ANY TIME
- EXISTING WAITING, LOADING AND PARKING RESTRICTIONS (WITH OR WITHOUT SYMBOLS)

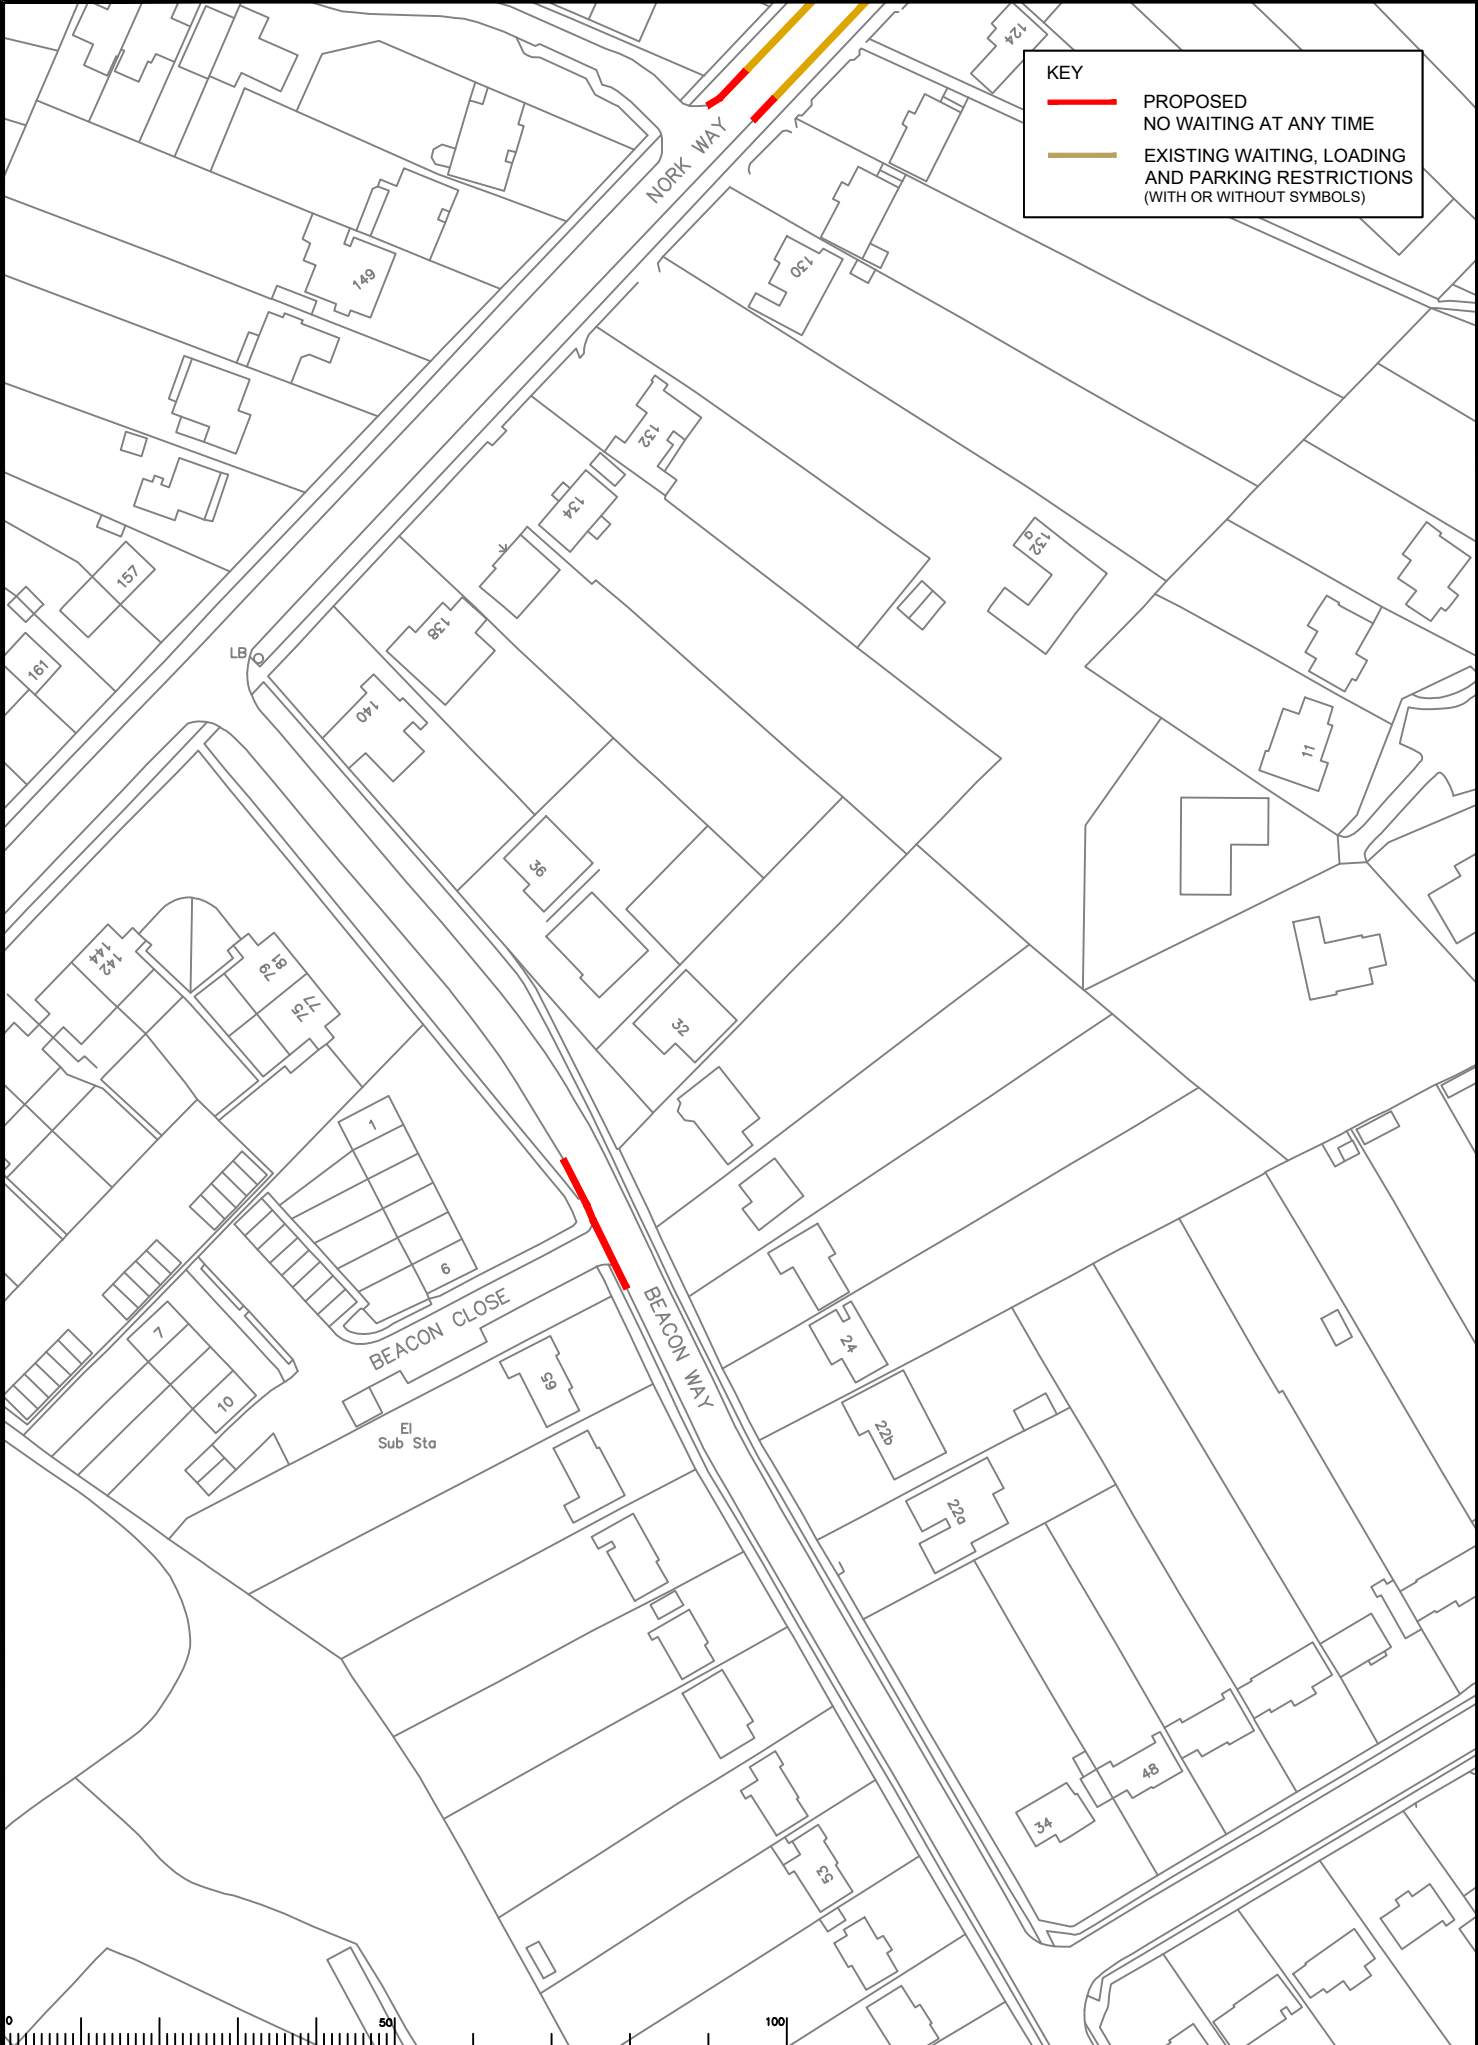

S:\COPD\Traffic and Legal\Parking Team\REGATE & BANSTEAD\2020 Review\Drawings\Committee\Drawing 05.dwg

Rev	Description	Drwn	Sig.	Date	Chkd	Sig.	Date	Appr	Sig.	Date

Scale: 1:1250



Based upon the Ordnance Survey map showing the boundaries of the Controller of Her Majesty's Stationery Office. © Crown copyright. Unauthorised reproduction in any form is prohibited and may lead to prosecution or other proceedings. Surrey County Council LA 028279 1996.

Drawn by	SDC	Sig.	SDC	Date	10/20
Checked by	RH	Sig.	RH	Date	10/20
Approved by	DC	Sig.	DC	Date	10/20

Project Reigate and Banstead 2020 Parking Review
Proposed waiting, parking, and loading restrictions

Drawing Nork Way / Beacon Close / Beacon Way
Banstead


SHEET OF

SURREY COUNTY COUNCIL
Sustainable Development
Surrey Highways

Project No.	3282
Contract No.	05
Rev.	05
Classification	COMM

KEY

- PROPOSED NO WAITING AT ANY TIME
- EXISTING WAITING, LOADING AND PARKING RESTRICTIONS (WITH OR WITHOUT SYMBOLS)

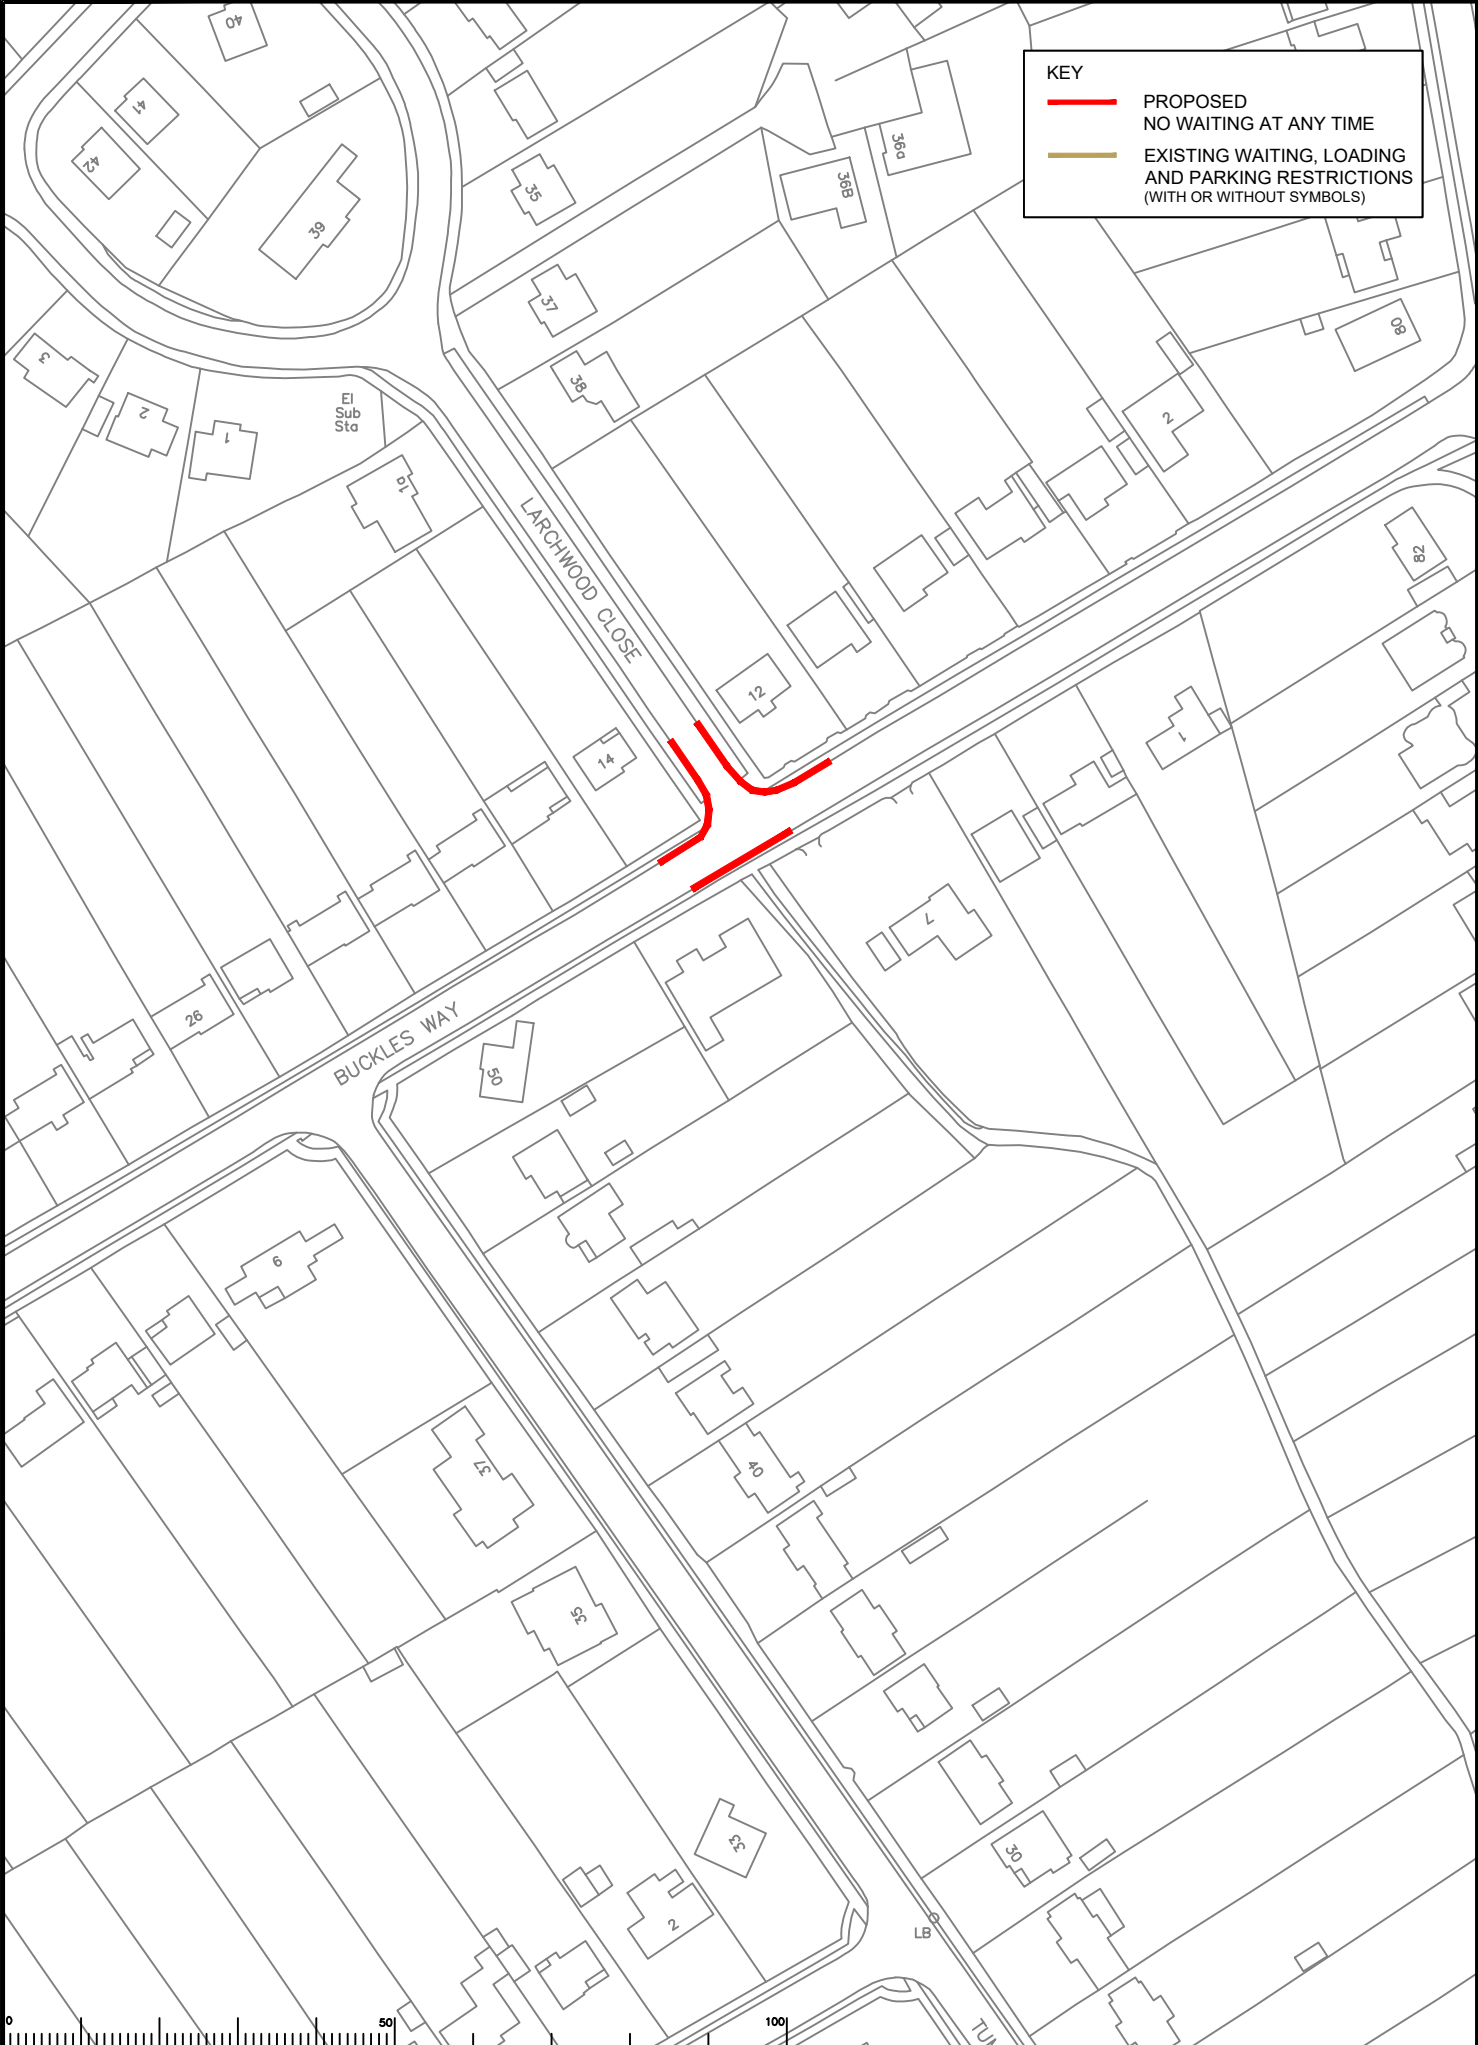

S:\CORE\Traffic and Legal\Parking Team\REIGATE & BANSTEAD\2020 Review\Drawings\Committee\Drawings\06.dwg

Rev	Description	Drwn	Sig.	Date	Chkd	Sig.	Date	Appr	Sig.	Date

Scale: 1:1250



I warrant upon the Ordnance Survey mapping with the permission of the Controller of Her Majesty's Stationery Office. © Crown copyright. Unauthorised reproduction in whole or in part is prohibited. © 2010 Ordnance Survey. All rights reserved. Surrey County Council LA 028279 1000.

Drawn by	SDC	Sig.	SDC	Date	10/20
Checked by	RH	Sig.	RH	Date	10/20
Approved by	DC	Sig.	DC	Date	10/20

Project Reigate and Banstead 2020 Parking Review
Proposed waiting, parking, and loading restrictions

Drawing Larchwood Close / Buckles Way
Banstead


SHEET **06** OF

SURREY
COUNTY COUNCIL
Sustainable Development
Surrey Highways

Project No.	3282
Contract No.	
Drawing No.	06
Rev.	
Classification	COMM

KEY

- PROPOSED
NO WAITING AT ANY TIME
- EXISTING WAITING, LOADING
AND PARKING RESTRICTIONS
(WITH OR WITHOUT SYMBOLS)

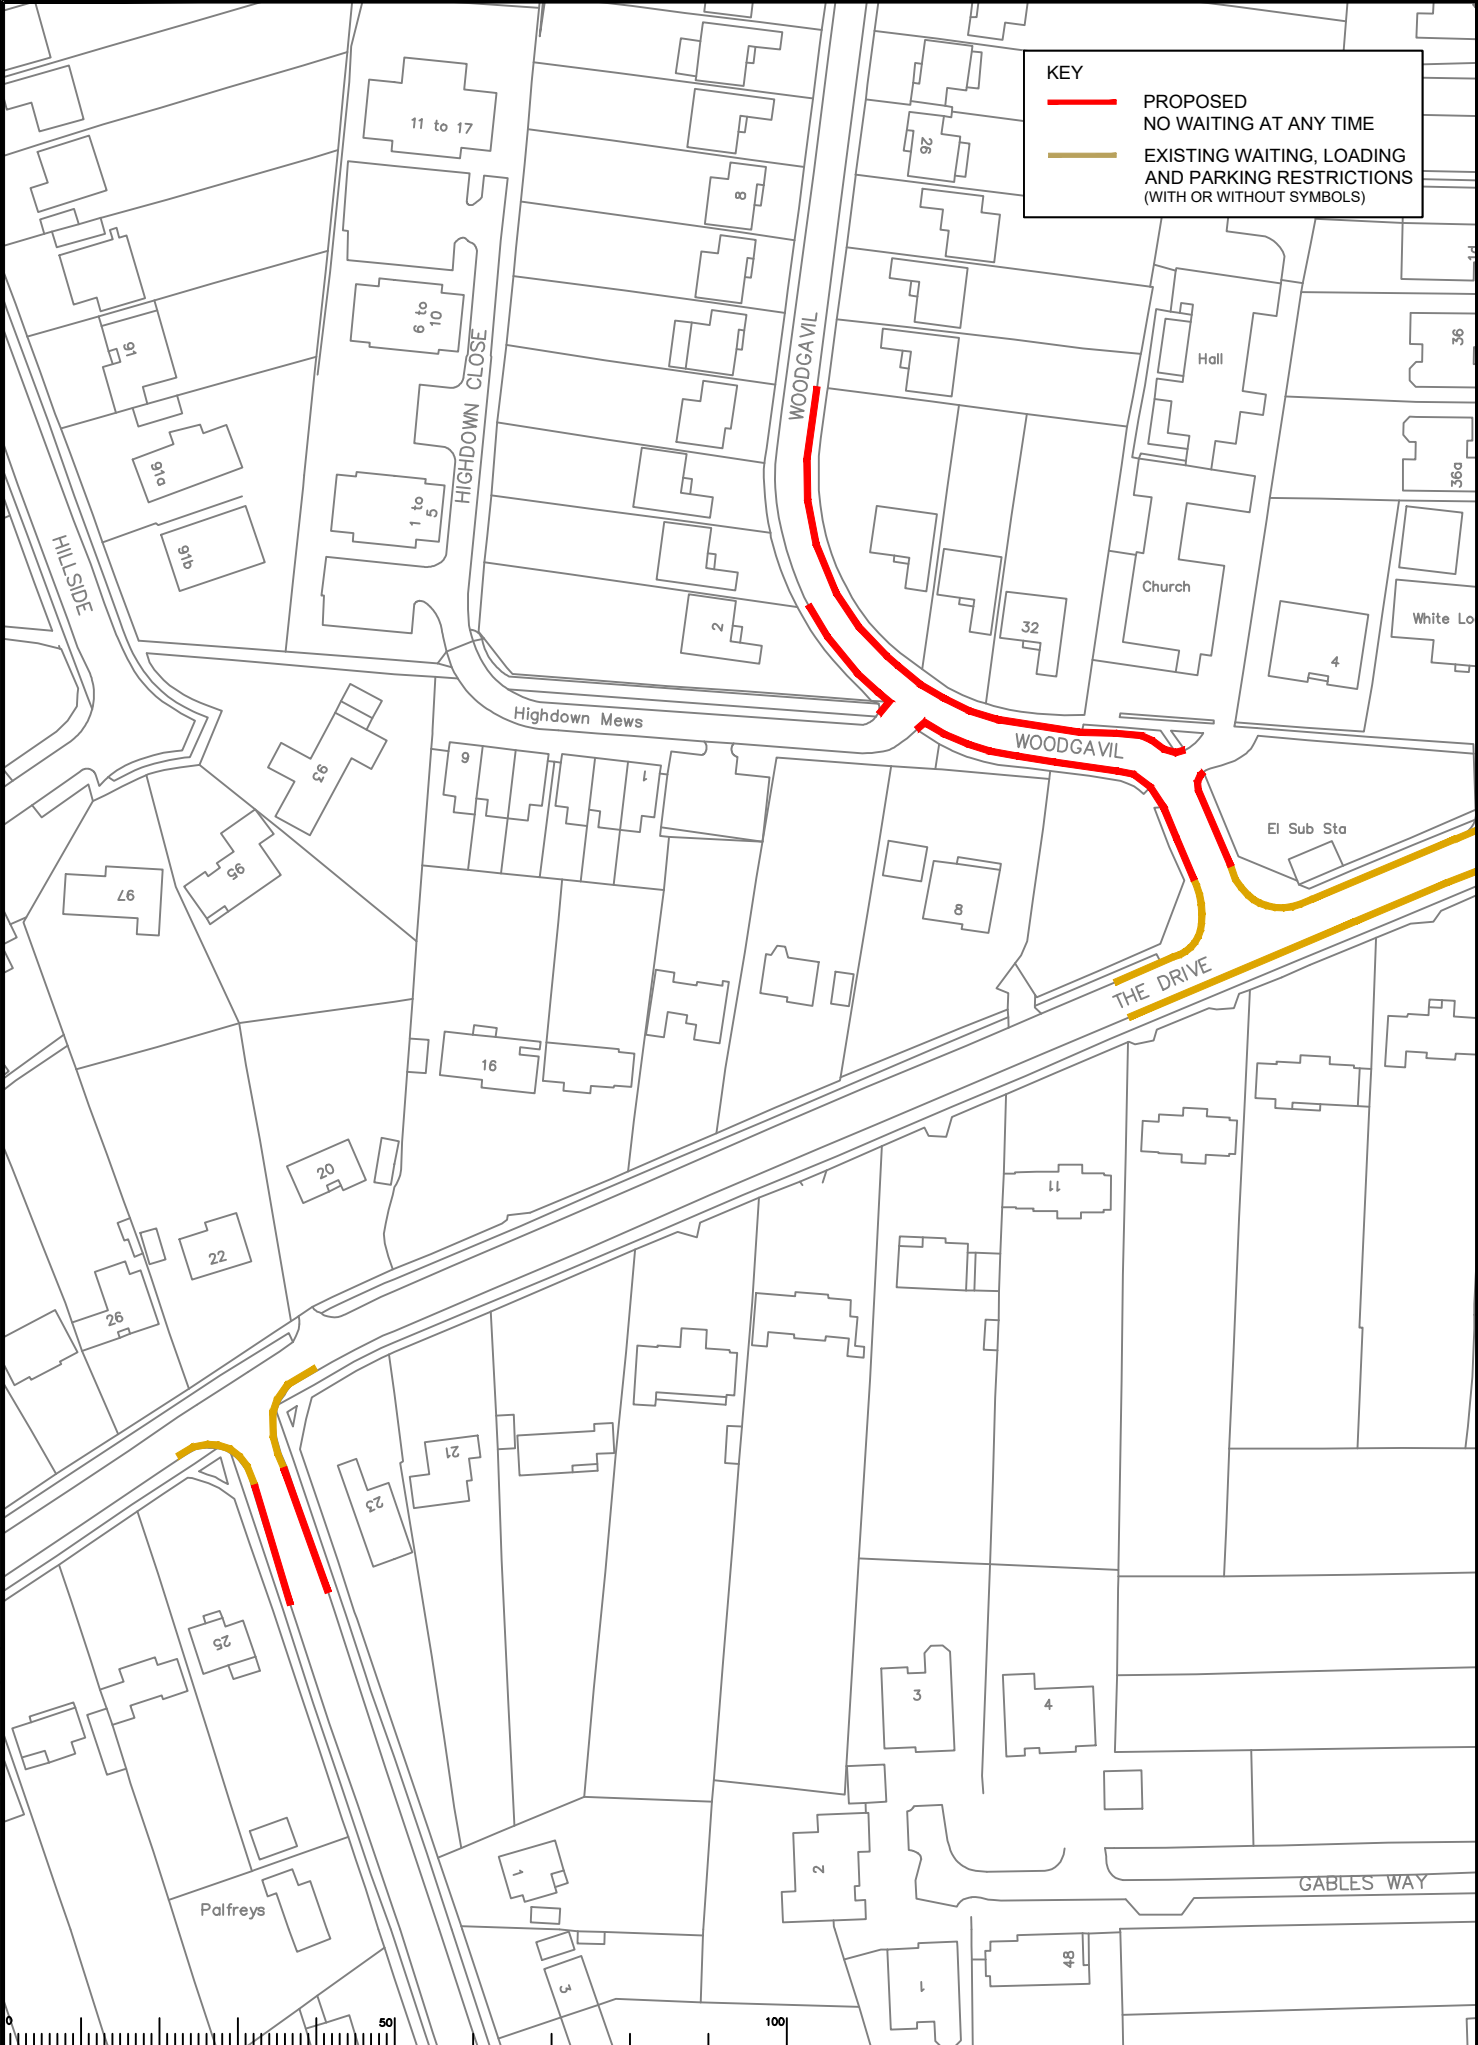

S:\CORES\Traffic and Legal\Parking Team\REGATE & BANSTEAD\2020 Review\Drawings\Committee\Drawings_07.dwg

Rev	Description	Drwn	Sig.	Date	Chkd	Sig.	Date	Appr	Sig.	Date



Based upon the Ordnance Survey map with the permission of the Controller of Her Majesty's Stationery Office. © Crown copyright. Unauthorised reproduction in any form is prohibited and may lead to prosecution or civil proceedings. Surrey County Council LA 020279 1000.

Drawn by	SDC	Sig.	SDC	Date	10/20
Checked by	RH	Sig.	RH	Date	10/20
Approved by	DC	Sig.	DC	Date	10/20

Project Reigate and Banstead 2020 Parking Review
Proposed waiting, parking, and loading restrictions

Drawing Woodgavil / Picquets Way
Banstead

SHEET OF

Project No. 3282


Contract Sheet No. 07

Rev. 07

Classification COMM

KEY

- PROPOSED NO WAITING AT ANY TIME
- EXISTING WAITING, LOADING AND PARKING RESTRICTIONS (WITH OR WITHOUT SYMBOLS)

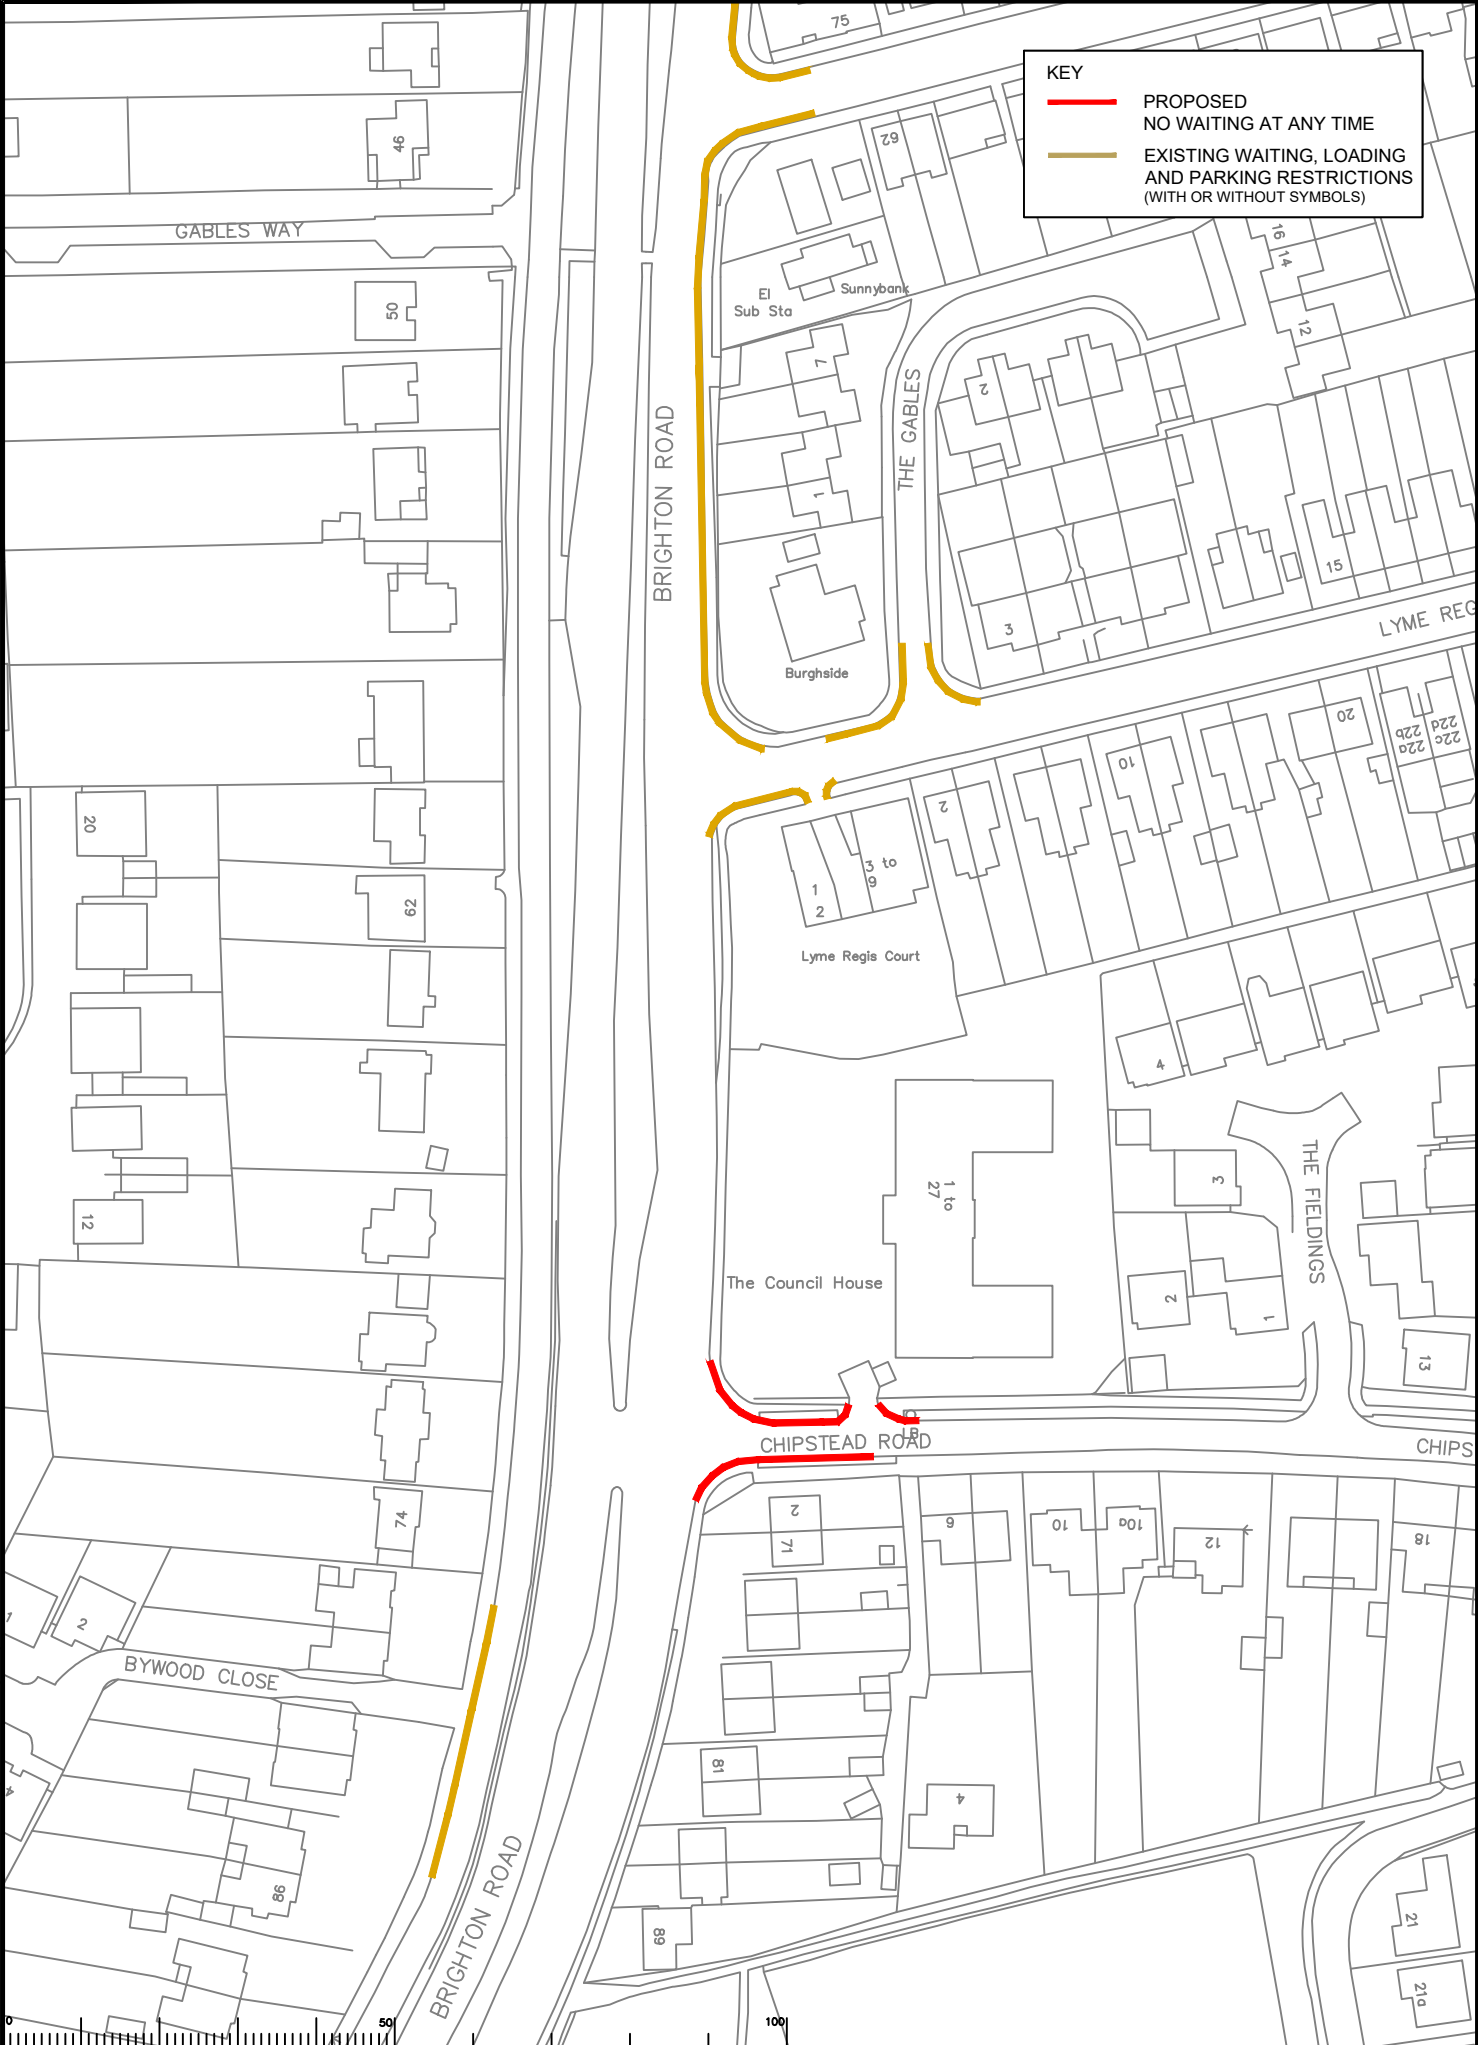

S:\CORES\Traffic and Legal\Parking Team\REGATE & BANSTEAD\2020 Review\Drawings\Committee\Drawings 08.dwg

Rev	Description	Drwn	Sig.	Date	Chkd	Sig.	Date	Appr	Sig.	Date



Based upon the Ordnance Survey map showing the boundaries of the Controller of Her Majesty's Stationery Office. © Crown copyright. Unauthorised reproduction in any form is prohibited and may lead to prosecution or civil proceedings. Surrey County Council LA 028279 1000.

Drawn by SDC Sig. SDC Date 10/20
 Checked by RH Sig. RH Date 10/20
 Approved by DC Sig. DC Date 10/20

Project: Reigate and Banstead 2020 Parking Review
 Proposed waiting, parking, and loading restrictions

Drawing: Chipstead Road
 Banstead


SURREY COUNTY COUNCIL
 Sustainable Development
 Surrey Highways

Project No: 3282
 Drawing No: 08
 Classification: COMM

SHEET OF

KEY

- PROPOSED NO WAITING AT ANY TIME
- EXISTING WAITING, LOADING AND PARKING RESTRICTIONS (WITH OR WITHOUT SYMBOLS)

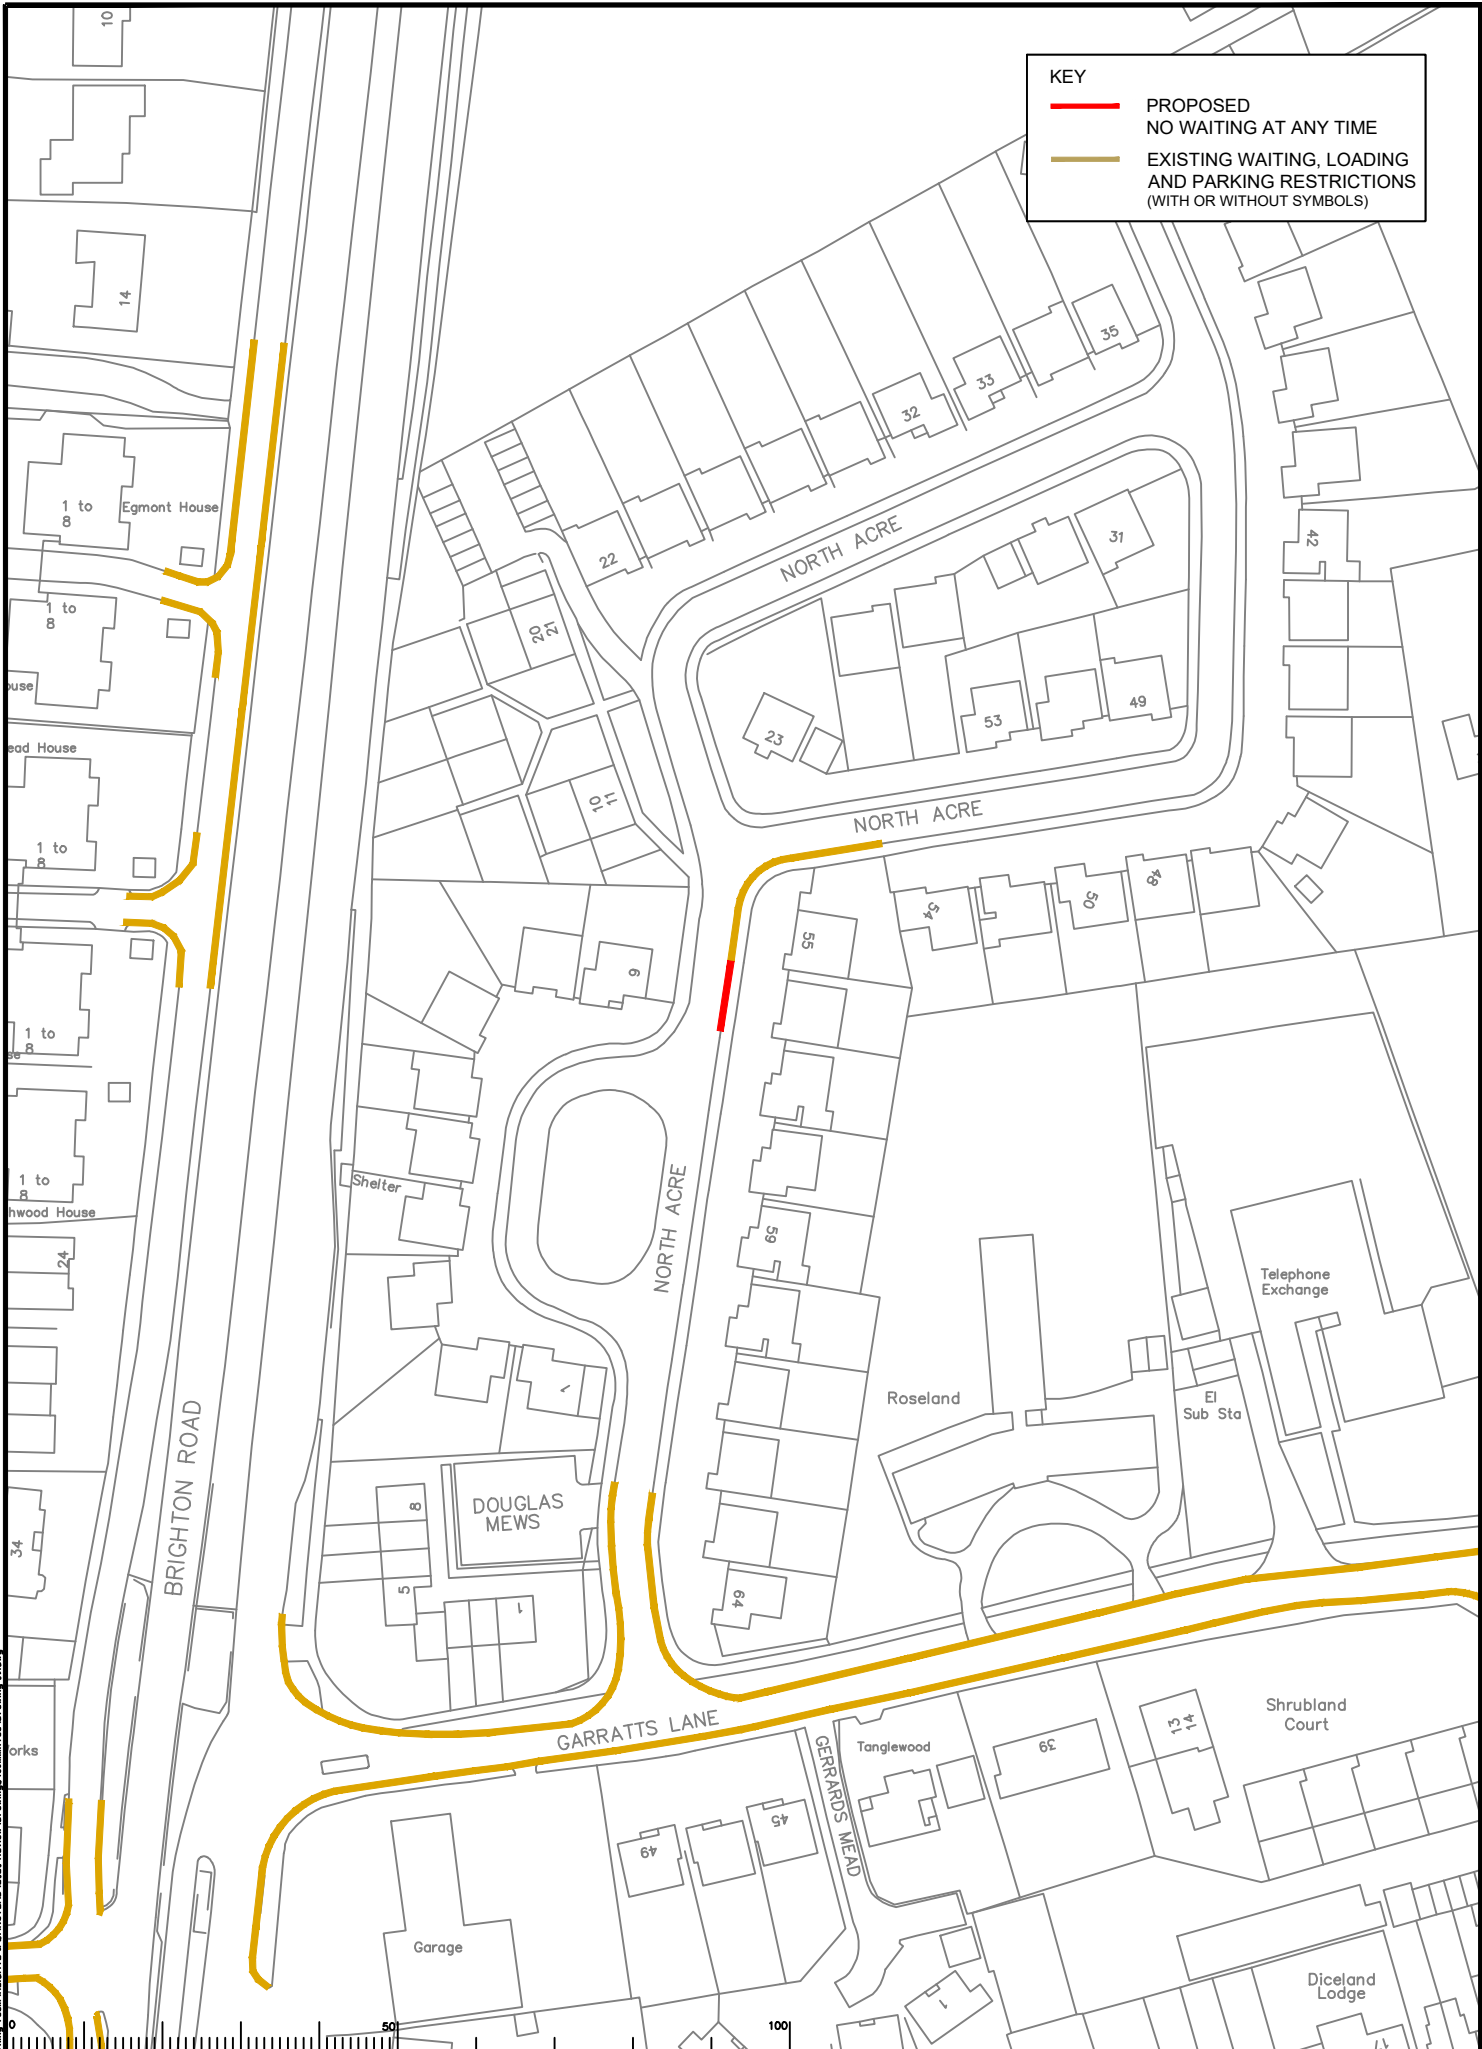

S:\CORE\Traffic and Legal\Parking Team\REIGATE & BANSTEAD\2020 Review\Drawings\Committee\Drawing 09.dwg

Rev	Description	Drwn	Sig.	Date	Chkd	Sig.	Date	Appr	Sig.	Date



Drawn by	SDC	Sig.	SDC	Date	10/20
Checked by	RH	Sig.	RH	Date	10/20
Approved by	DC	Sig.	DC	Date	10/20

Project Reigate and Banstead 2020 Parking Review
Proposed waiting, parking, and loading restrictions


Drawing North Acre
 Banstead

SURREY COUNTY COUNCIL
 Sustainable Development
 Surrey Highways

Project No. 3282
 Contract Sheet No. 09
 Rev. 09
 Classification COMM

KEY

- PROPOSED NO WAITING AT ANY TIME
- EXISTING WAITING, LOADING AND PARKING RESTRICTIONS (WITH OR WITHOUT SYMBOLS)

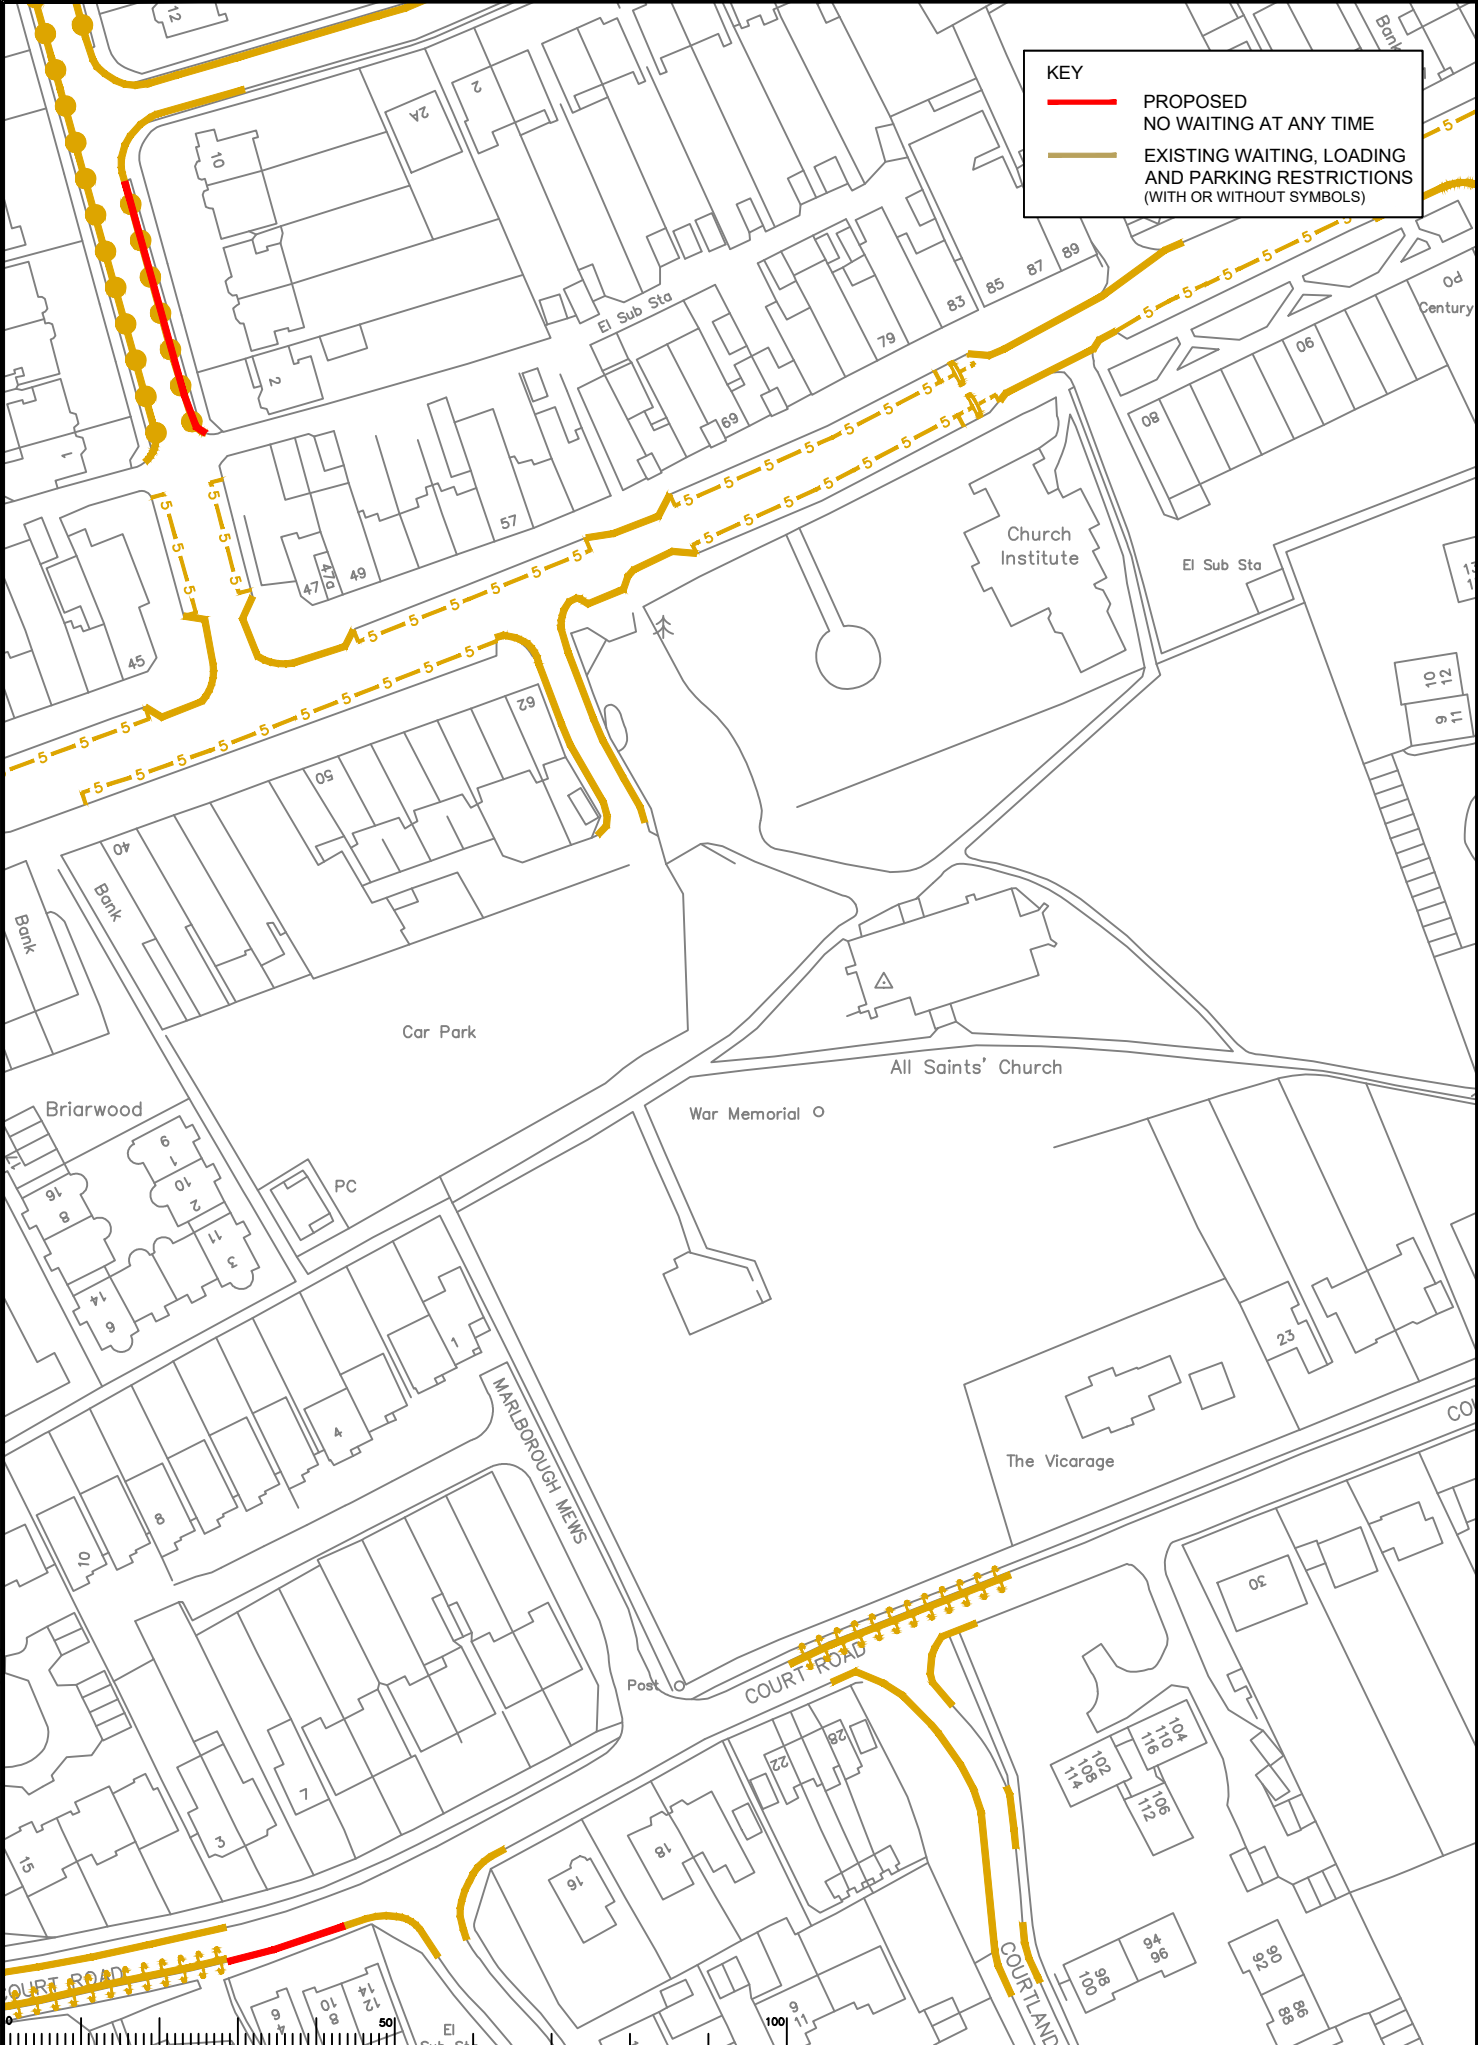

SURREY Traffic and Local Planning Team (REGULATE & BANSTEAD) 2020 Review (Drawings Committee) Drawing 10.dwg

Rev	Description	Drwn	Sig.	Date	Chkd	Sig.	Date	Appr	Sig.	Date



Based upon the Ordnance Survey map(s) with the permission of the Controller of Her Majesty's Stationery Office. Crown copyright. Unauthorised reproduction is illegal. All rights reserved. This drawing is prepared by the author and may not be reproduced without the author's permission. Surrey County Council LA 020279 1000.

Drawn by SDC Sig. SDC Date 10/20
 Checked by RH Sig. RH Date 10/20
 Approved by DC Sig. DC Date 10/20

Project Reigate and Banstead 2020 Parking Review
Proposed waiting, parking, and loading restrictions

Drawing Wilmot Way / Court Road
 Banstead

SURREY COUNTY COUNCIL
 Sustainable Development
 Surrey Highways

Project No. 3282
 Contract Sheet No. 10
 Drawing No. 10
 Rev. COMM