

KEY

- PROPOSED NO WAITING AT ANY TIME
- EXISTING WAITING, LOADING AND PARKING RESTRICTIONS (WITH OR WITHOUT SYMBOLS)

Notes

Rev.	Description	Drwn	Sig.	Date	Chkd	Sig.	Date	Appr	Sig.	Date
A	RESTRICTIONS AMENDED	CAH	CAH	02.18	JAR	JAR	02.18	DC	DC	02.18
B	RESTRICTIONS AMENDED	CAH	CAH	02.21	JAR	JAR	02.21	DC	DC	02.21

Drwn	Sig.	Date	Chkd	Sig.	Date	Appr	Sig.	Date
CAH	CAH	02.18	JAR	JAR	02.18	DC	DC	02.18
CAH	CAH	02.21	JAR	JAR	02.21	DC	DC	02.21

North Point

Based upon the Ordnance Survey mapping with the permission of the Controller of Her Majesty's Stationery Office. © Crown copyright. Unauthorised reproduction infringes Crown copyright and may lead to prosecution or civil proceedings.
Surrey County Council LA 078272 1996.

Drawn by: CAH, Sig. CAH, Date 10.17
Checked by: RH, Sig. RH, Date 10.17
Approved by: DC, Sig. DC, Date 10.17

Project: SURREY HEATH DPE RURAL AREA


Drawing: BAGSHOT WAITING RESTRICTIONS

Scale: 1:1250

SURREY COUNTY COUNCIL
Sustainable Development

Project No: 3282SYH
Contract Sheet No: 3282/1383
Rev: B
Classification: PROPOSED

SHEET OF

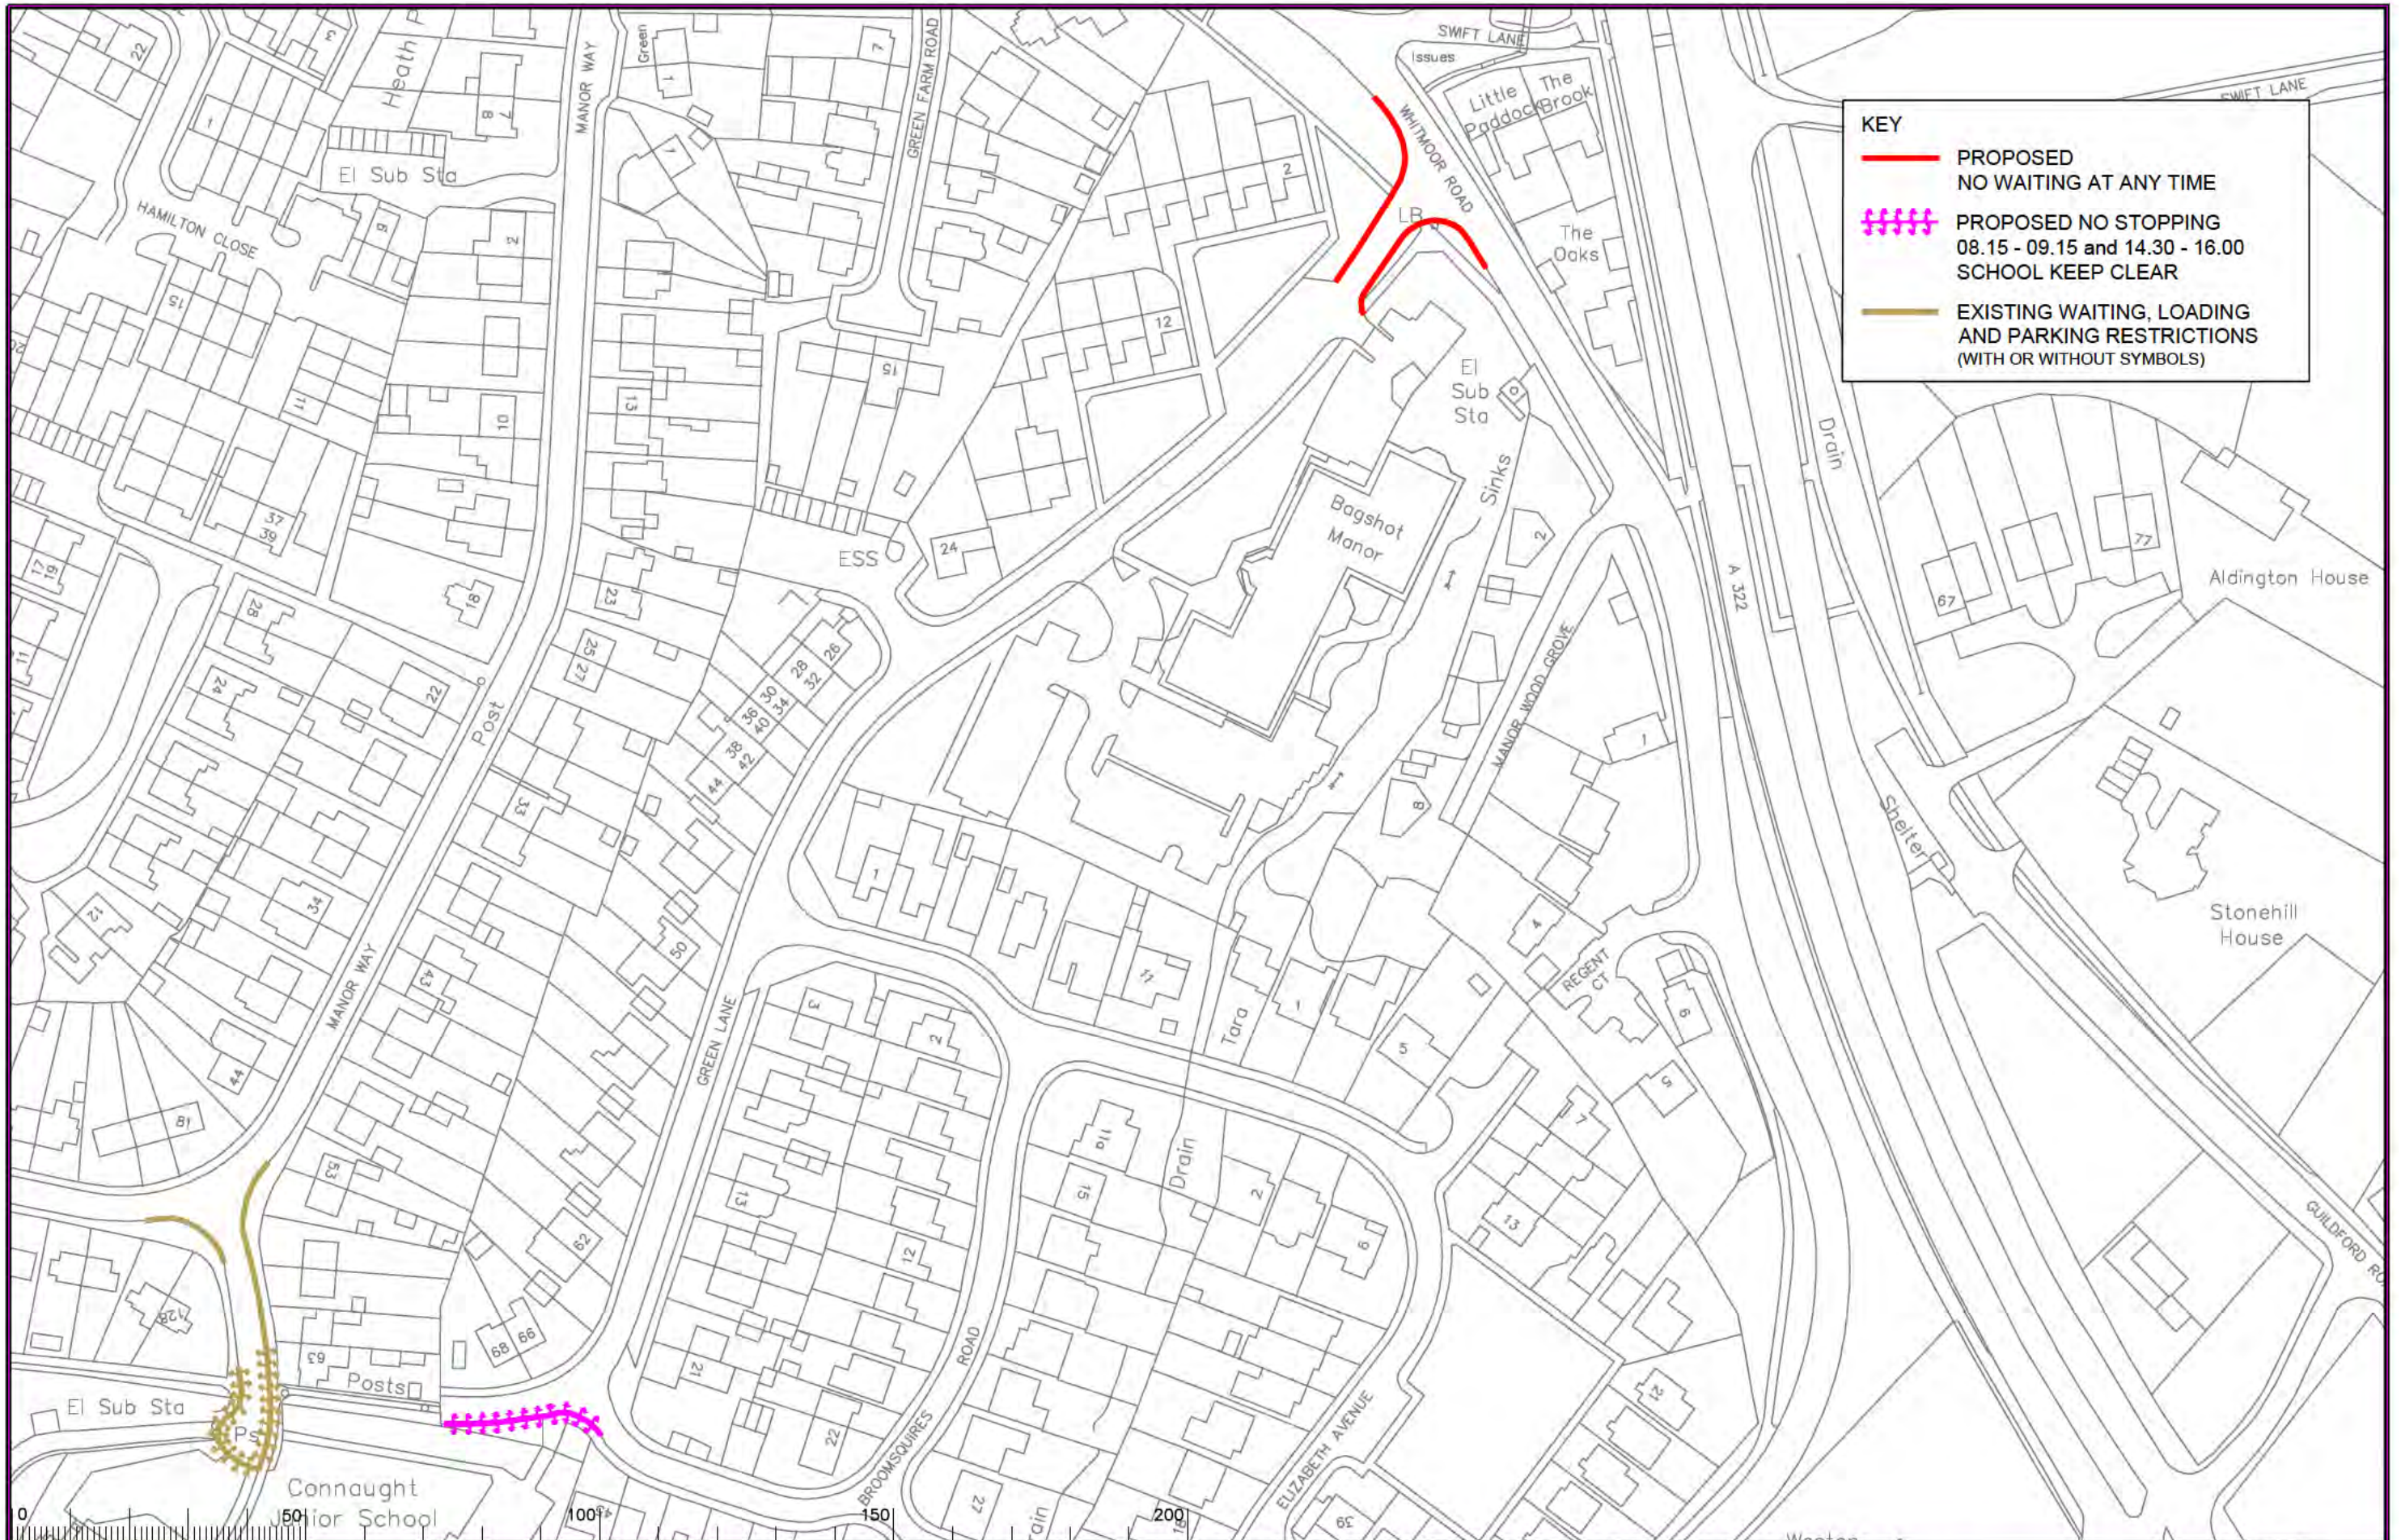

KEY

- PROPOSED NO WAITING AT ANY TIME
- - - - PROPOSED NO STOPPING 08.15 - 09.15 and 14.30 - 16.00 SCHOOL KEEP CLEAR
- EXISTING WAITING, LOADING AND PARKING RESTRICTIONS (WITH OR WITHOUT SYMBOLS)

Notes

0 50 100 150 200

Rev.	Description	Drwn	Sig.	Date	Chkd	Sig.	Date	Appr	Sig.	Date

North Point

Based upon the Ordnance Survey mapping with the permission of the Controller of Her Majesty's Stationery Office. © Crown copyright. Unauthorised reproduction infringes Crown copyright and may lead to prosecution or civil proceedings. Surrey County Council LA 078873 1996.

Drawn by	CAH	Sig.	CAH	Date	02.21
Checked by	RH	Sig.	RH	Date	02.21
Approved by	DC	Sig.	DC	Date	02.21

Project

**SURREY HEATH DPE
RURAL AREA**

**BAGSHOT
WAITING RESTRICTIONS**

Sheet 01

Project No.
3282SYH

Contract No.
3282/13101

Revision
-

Classification
PROPOSED