


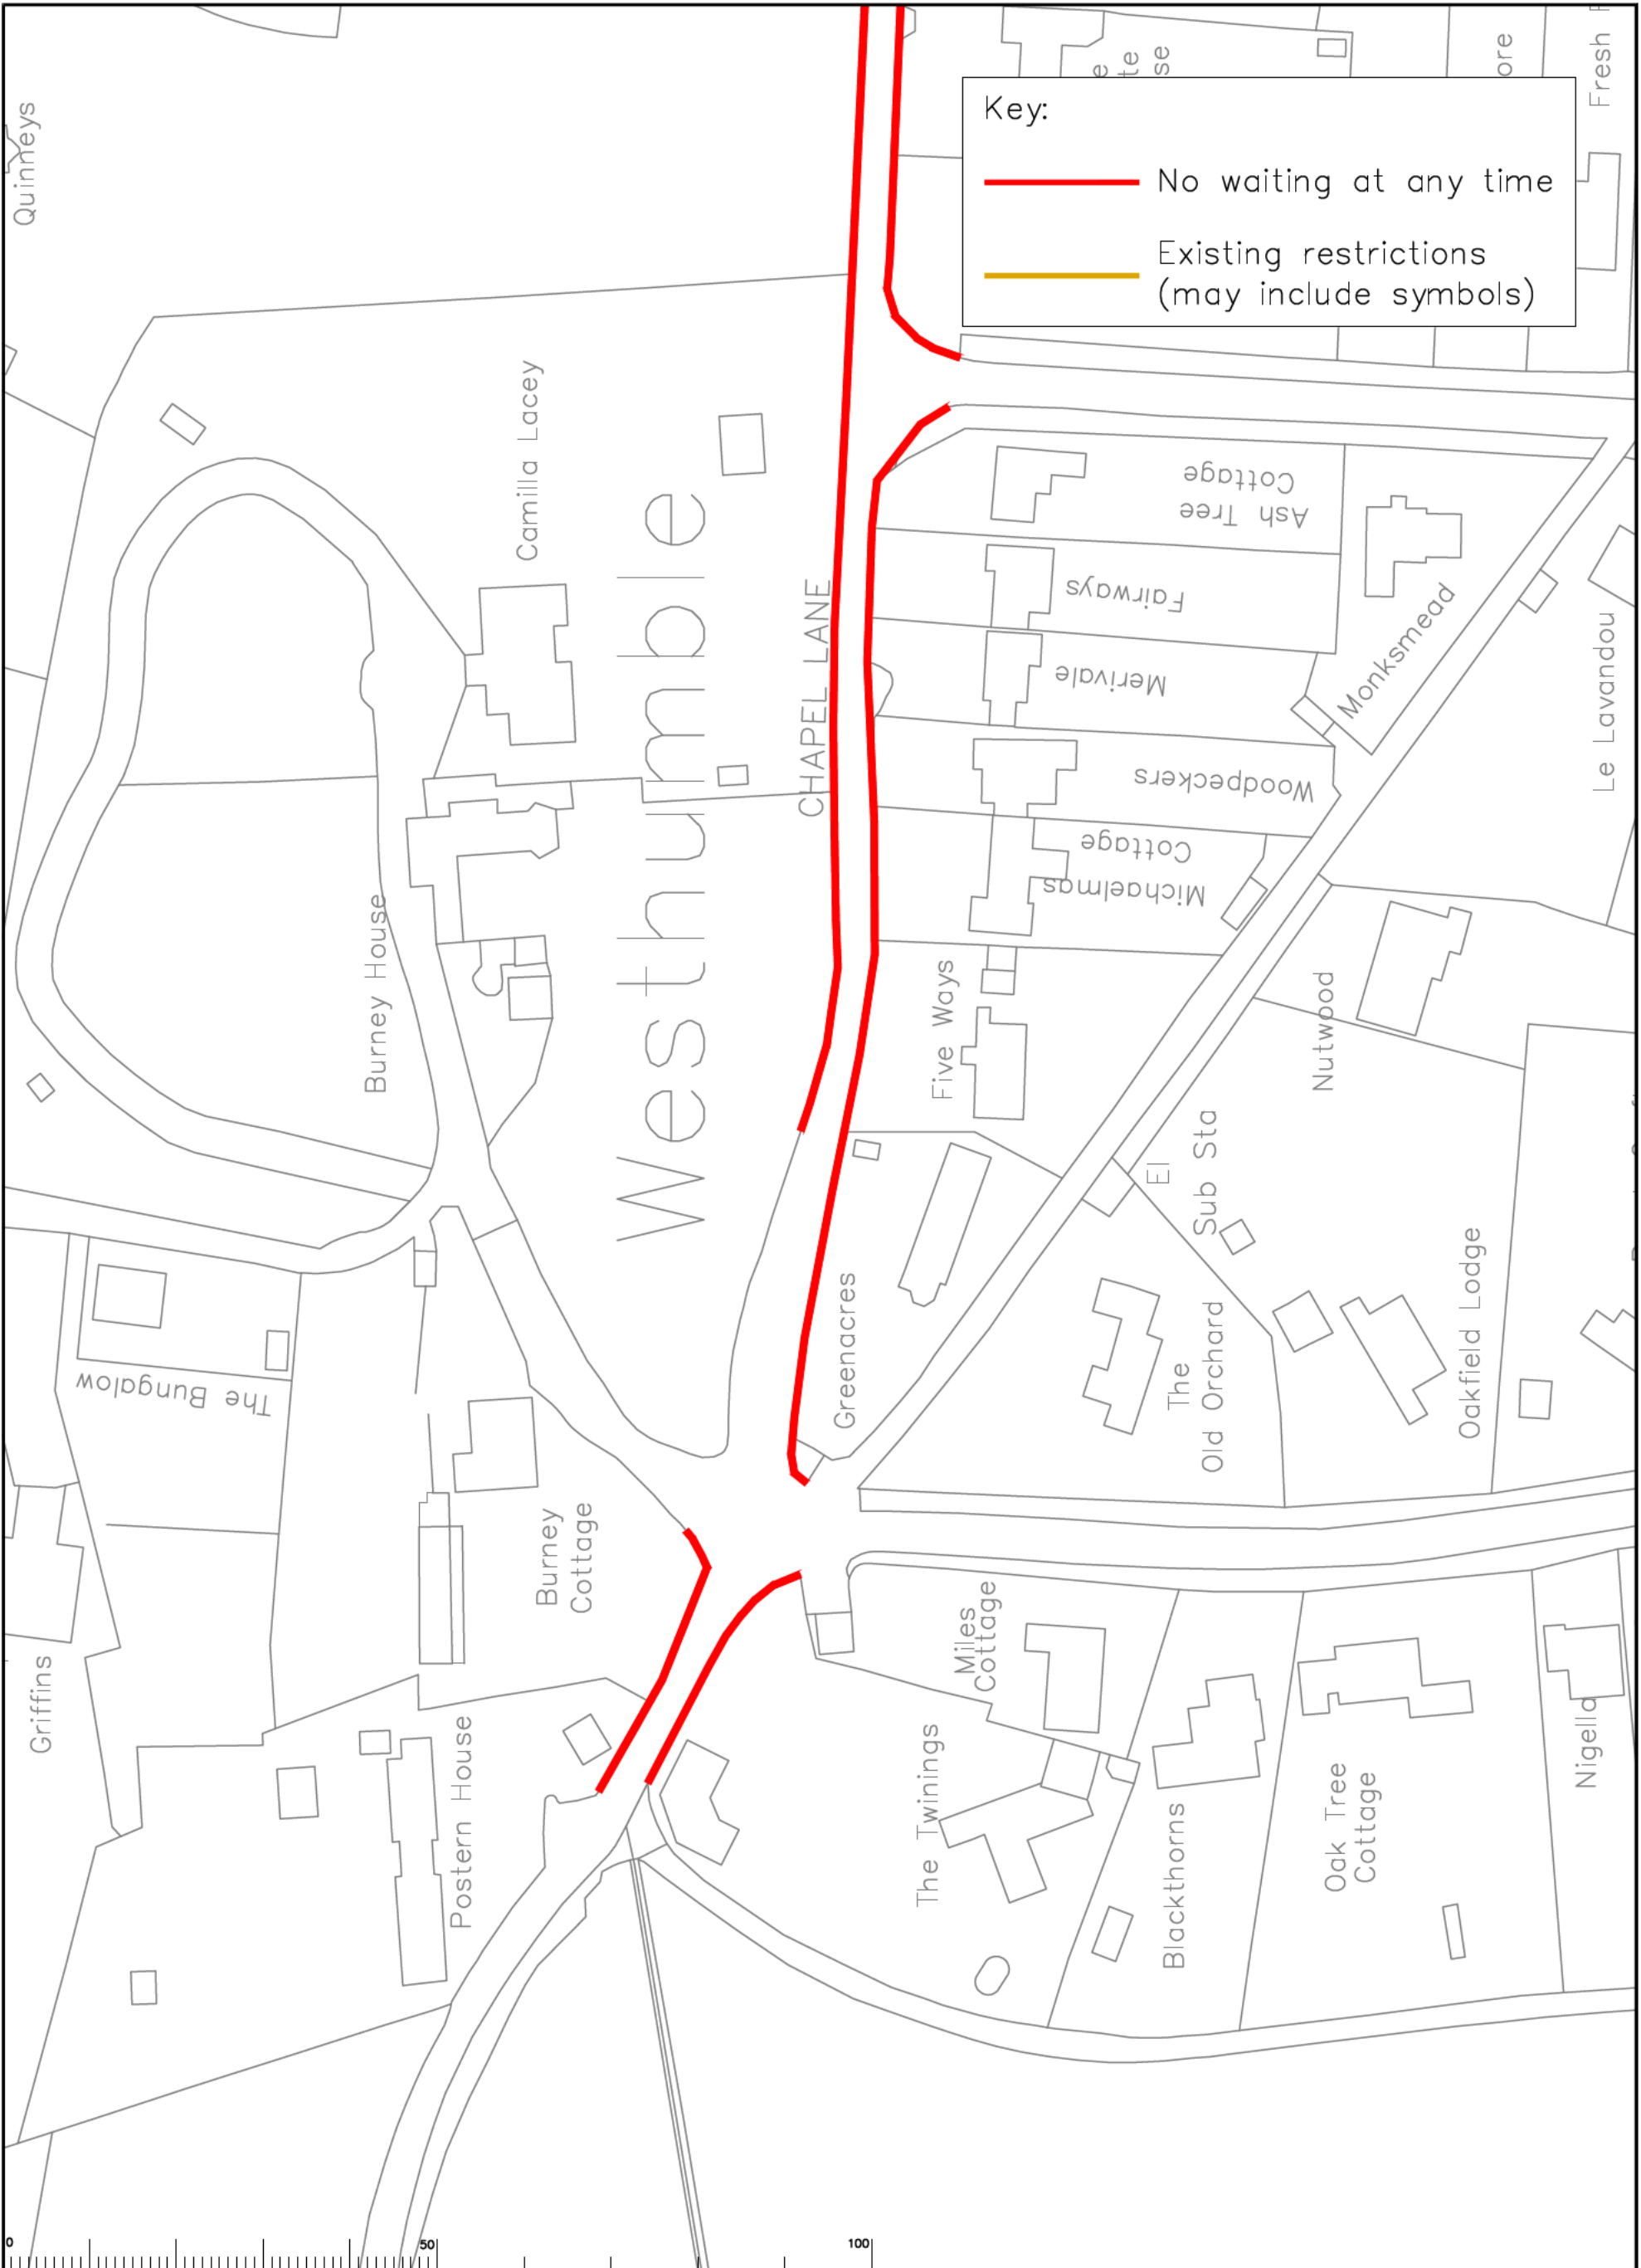

Key:

— No waiting at any time

— Existing restrictions (may include symbols)

Rev	Description	Drwn	Sig.	Date	Chkd	Sig.	Date	Appr	Sig.	Date

North Point

Based upon the Ordnance Survey mapping with the permission of the Controller of Her Majesty's Stationary Office. Crown copyright. Unauthorised reproduction infringes Crown copyright and may lead to prosecution or civil proceedings. Surrey County Council LA 076872 1895.

Drawn by	Sig.	Date
SDC	SDC	05/21

Checked by	Sig.	Date
RH	RH	05/21

Approved by	Sig.	Date
DC	DC	05/21

Project: Mole Valley Parking Review 2021


Drawing: Proposed Waiting Restrictions - Westhumble Chapel Lane / Burney Road


SHEET 01 OF 01

SURREY
COUNTY COUNCIL
Sustainable Development
Surrey Highways

Project No.	
Contract Sheet No.	Rev.
21	

Classification
COMM

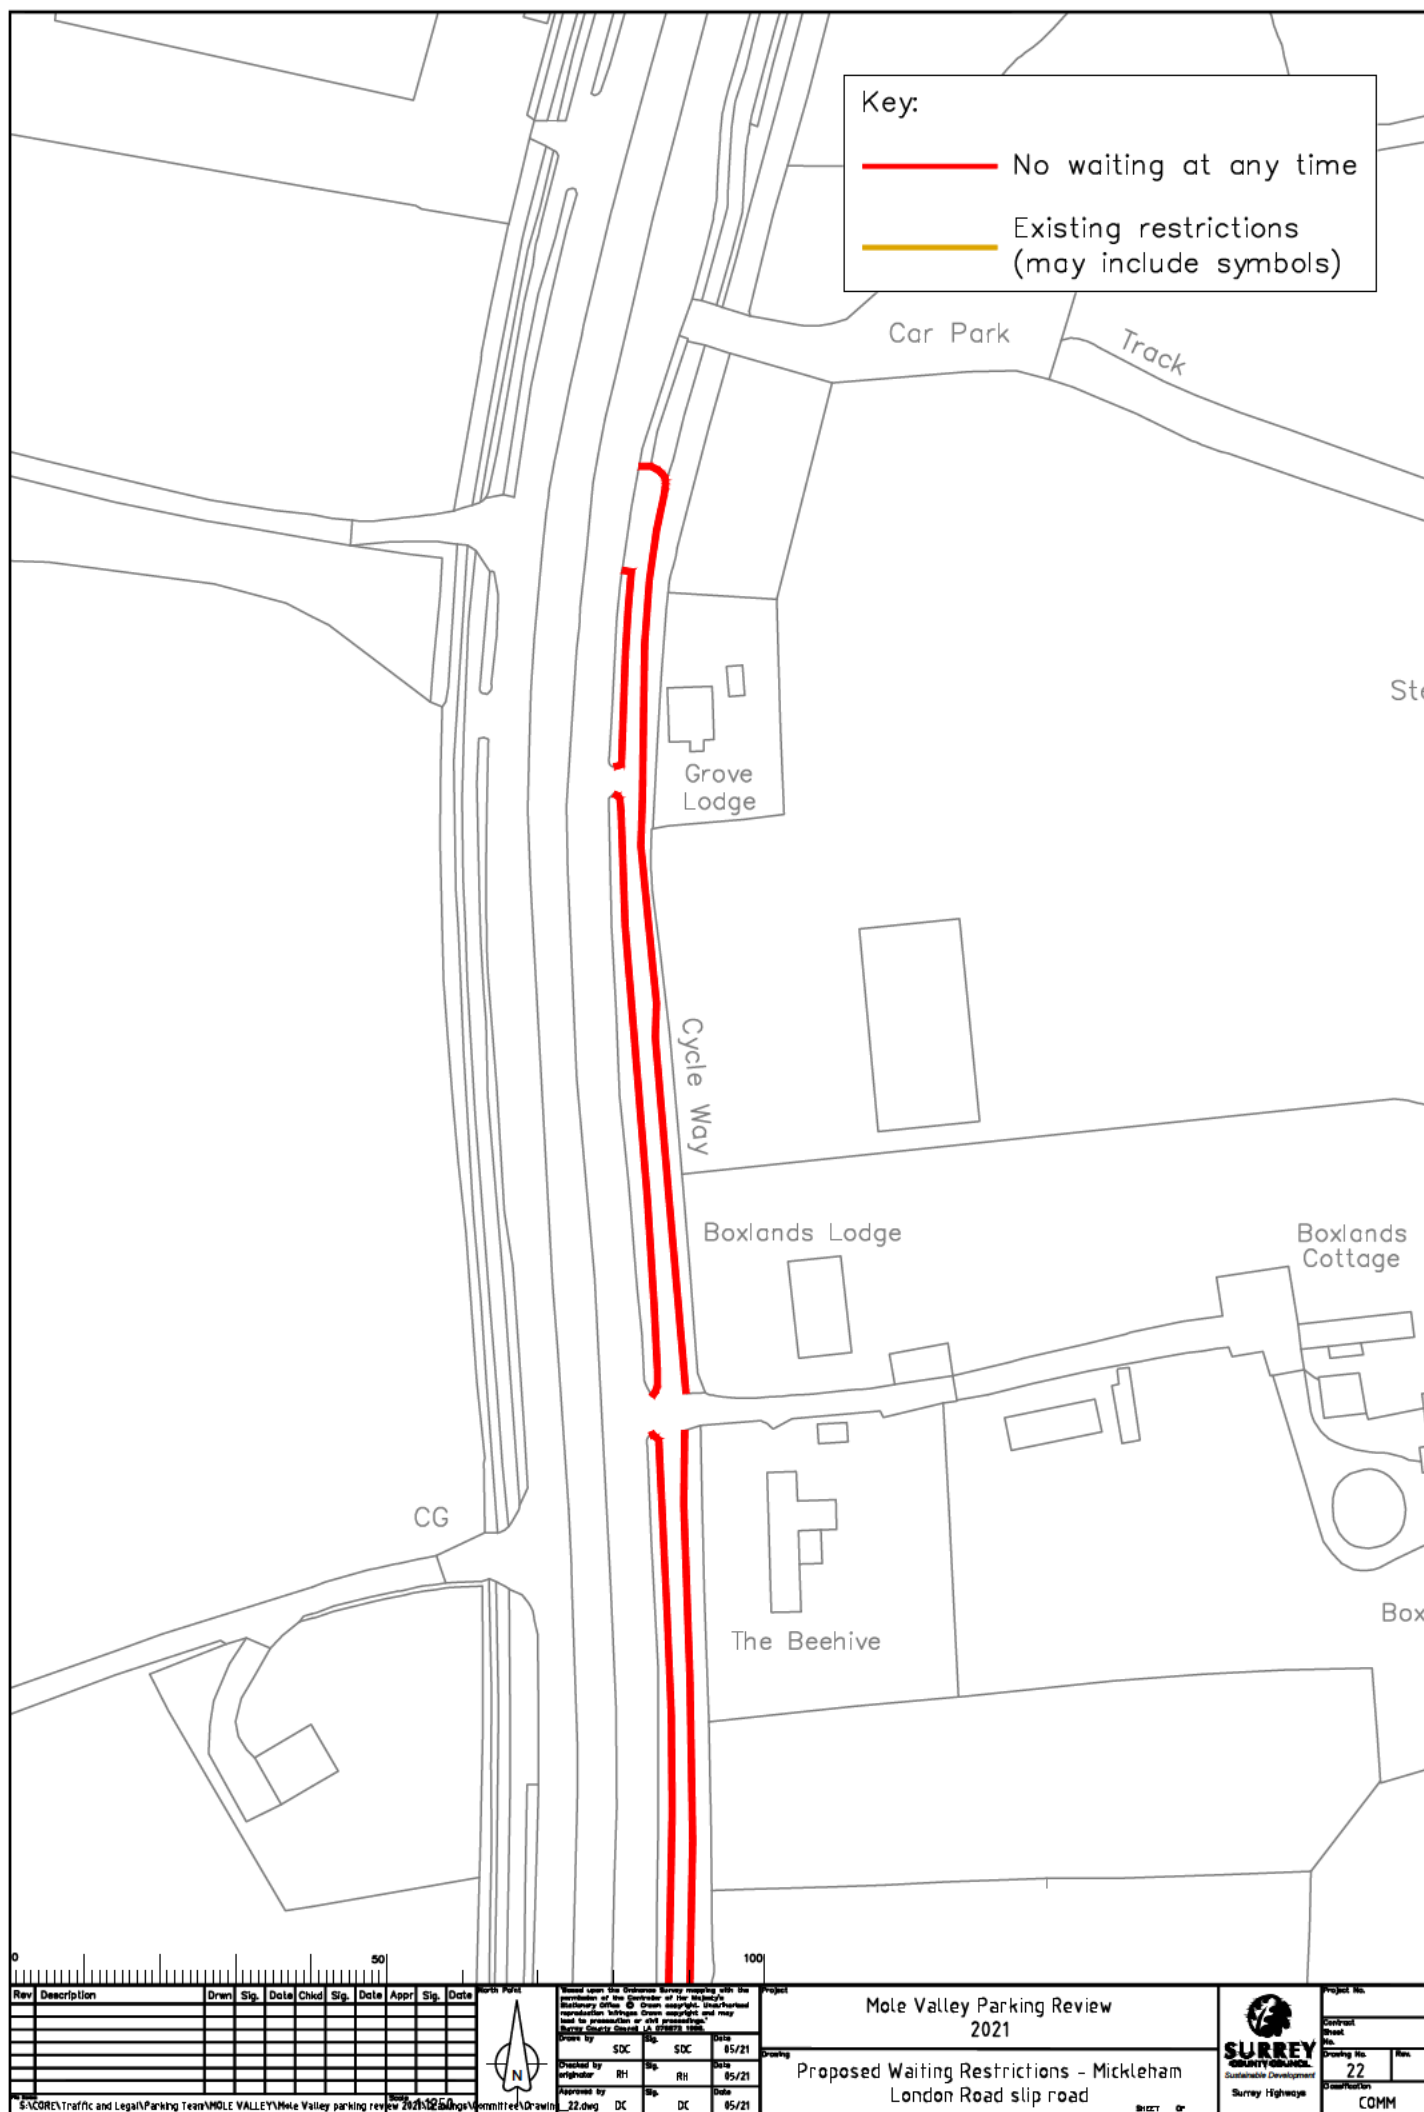

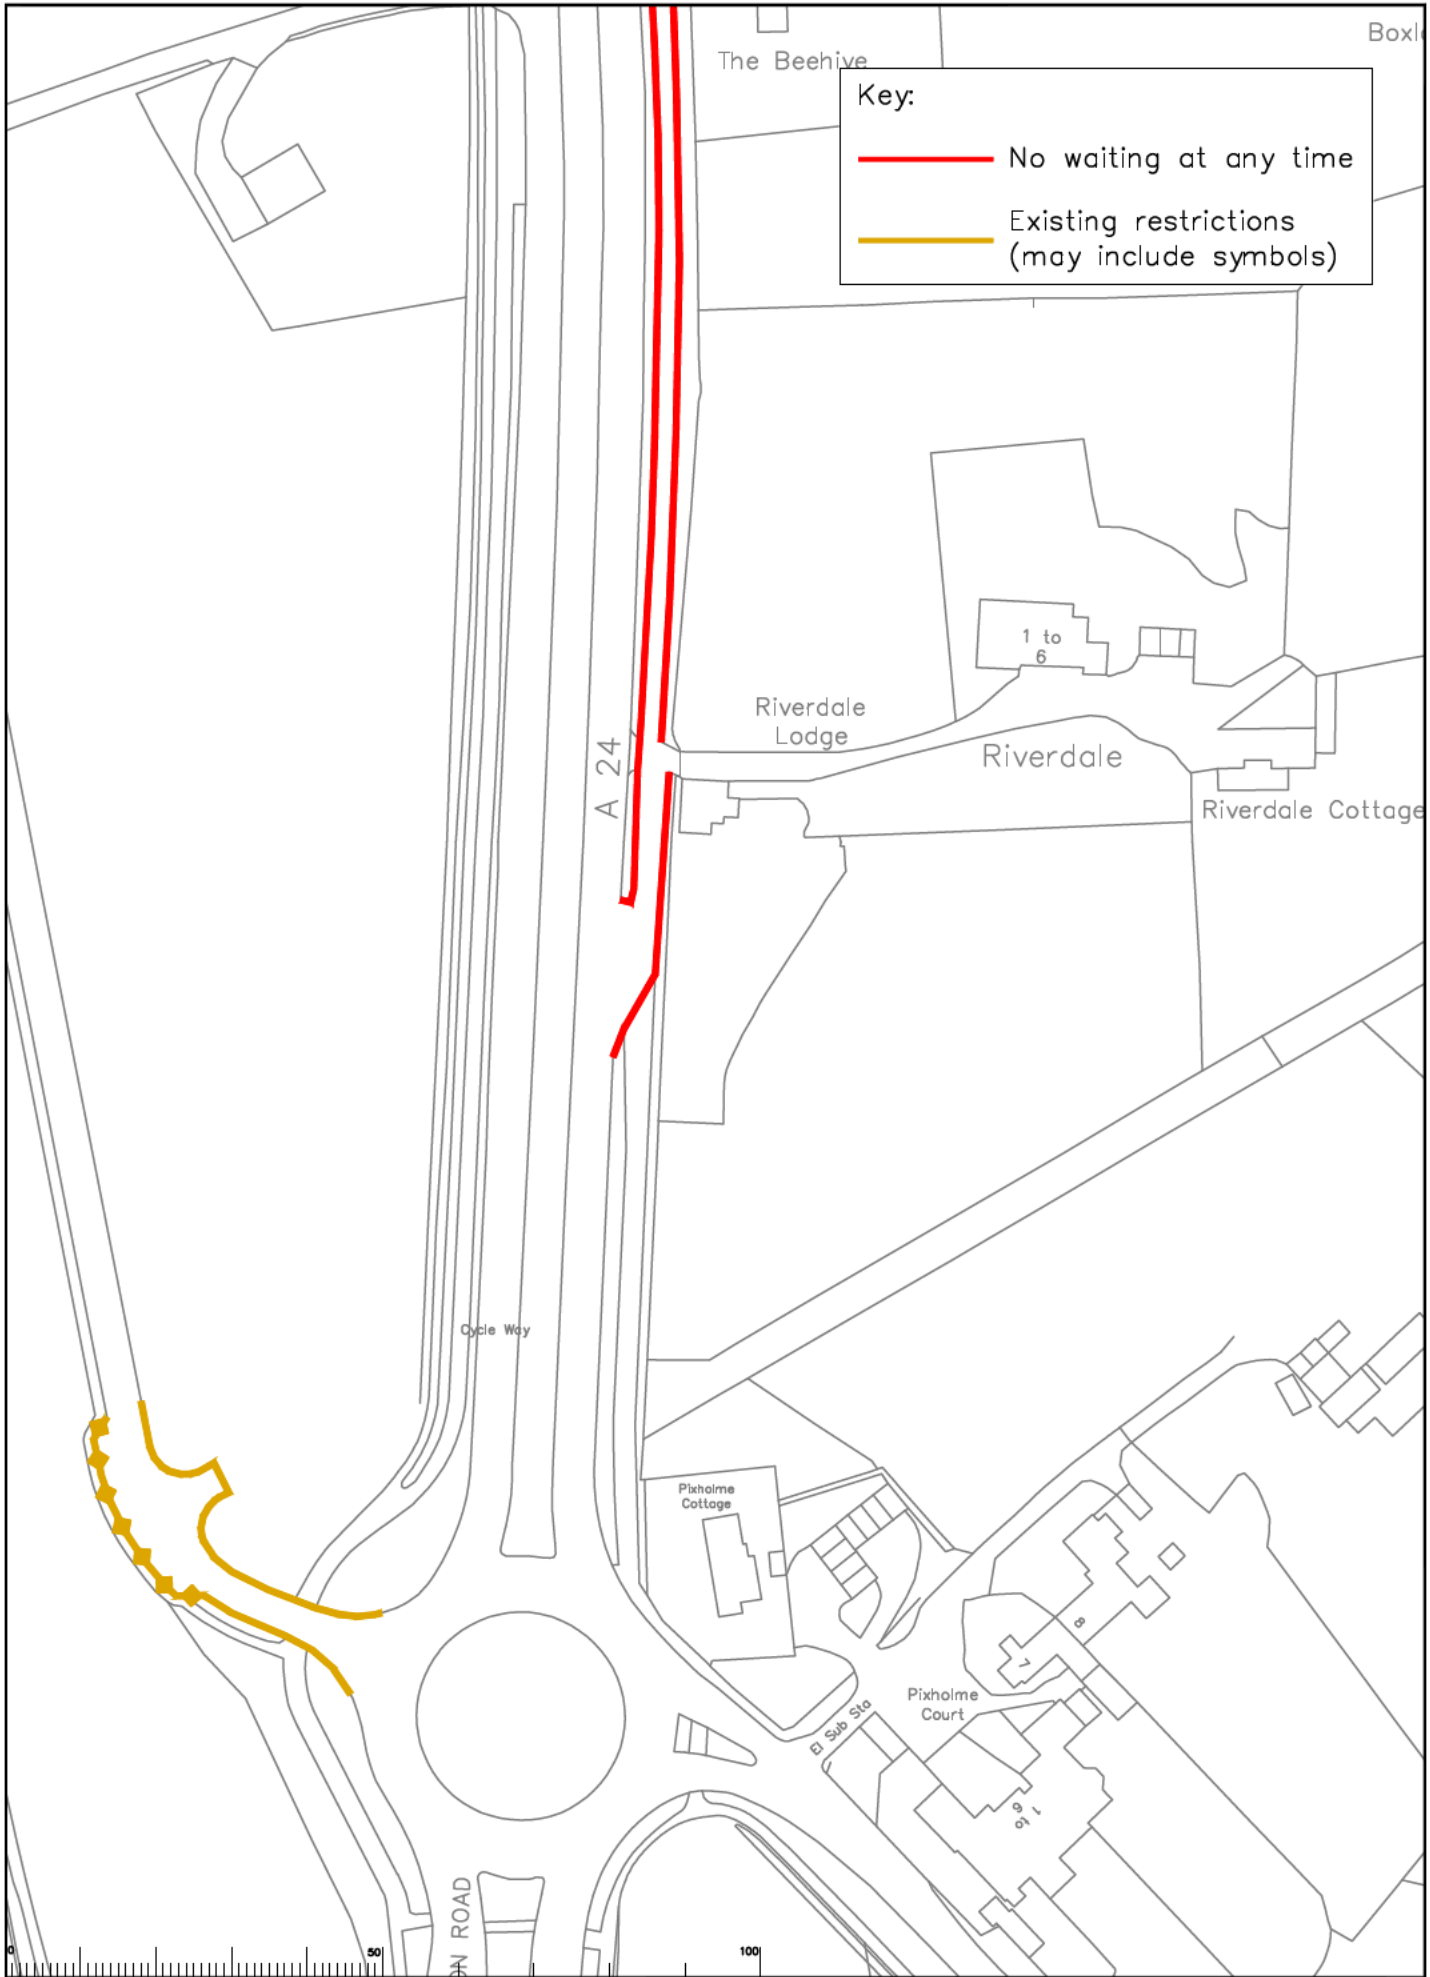

Key:

— No waiting at any time

— Existing restrictions (may include symbols)

Rev	Description	Drawn	Sig.	Date	Chkd	Sig.	Date	Appr	Sig.	Date

Based upon the Ordnance Survey map with the permission of the Controller of the Map.

Drawn by: SOC Date: 05/21

Checked by: RH Date: 05/21

Approved by: DC Date: 05/21

Scale: 1:1250

North Arrow

Mole Valley Parking Review 2021

Proposed Waiting Restrictions - Mickleham London Road slip road

Project No. 23

Drawing No. 23

Revision: COMM

SURREY

Sustainable Development

Surrey Highways


Project No. 23

Drawing No. 23

Revision: COMM

Key:

- No waiting at any time
- Existing restrictions (may include symbols)

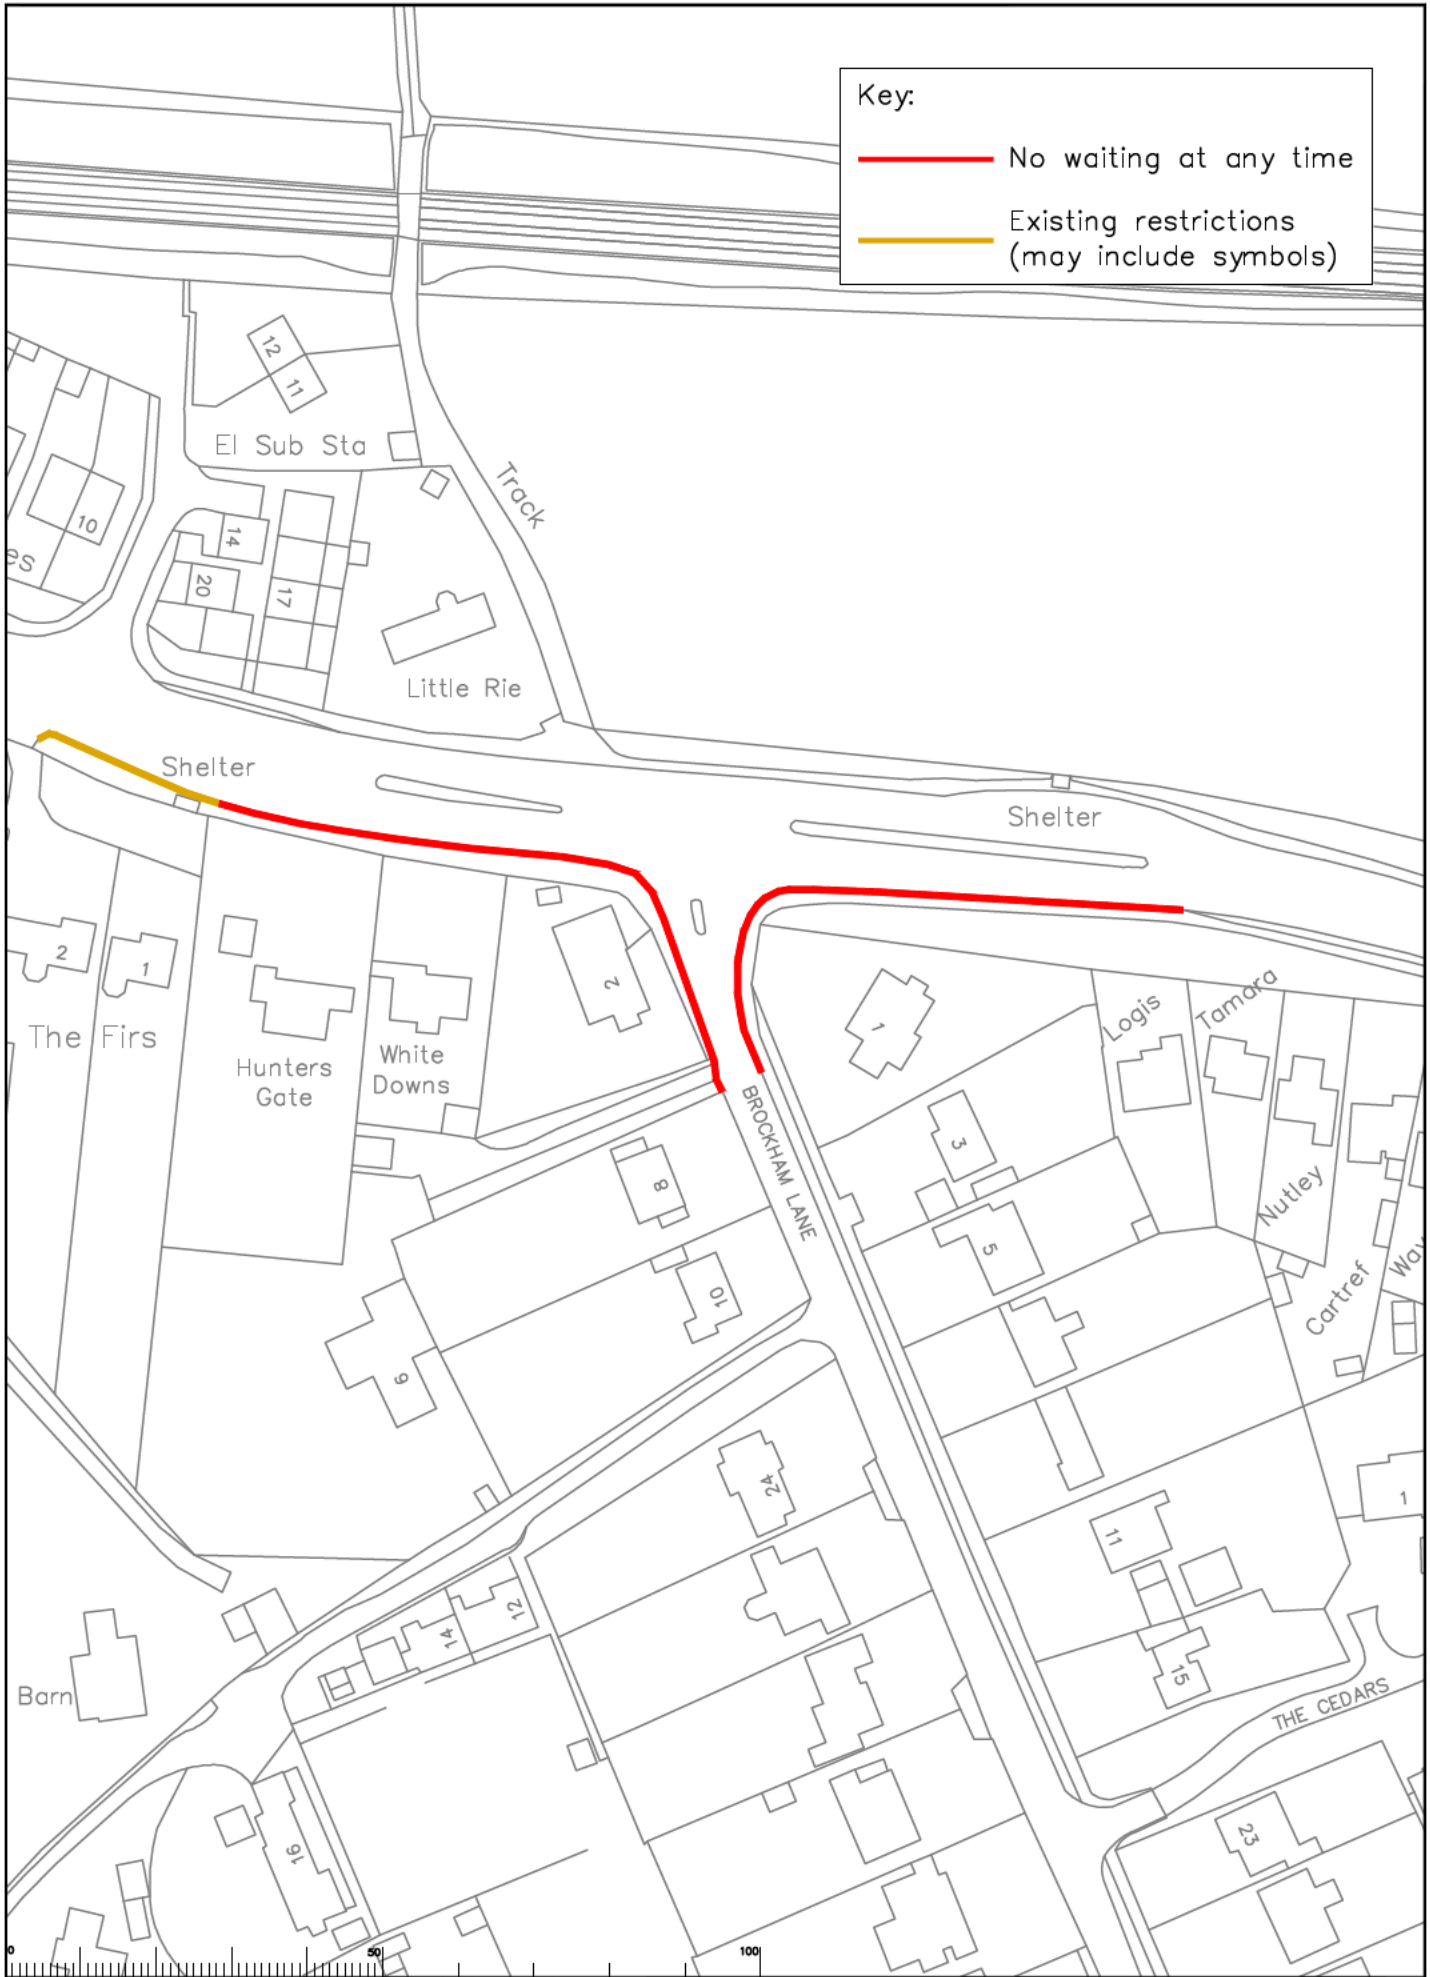

Rev	Description	Drawn	Sig.	Date	Chkd	Sig.	Date	Appr	Sig.	Date



Drawn by	SDC	Checkd by	RH	Appr'd by	DC	Date	05/21
Sig.		Sig.		Sig.		Date	
						Date	
						Date	
						Date	

Project: Mole Valley Parking Review 2021

Drawing: Proposed Waiting Restrictions - Brockham Lane / Reigate Road


Scale: 1:1250

SURREY
SURREY COUNCIL
Sustainable Development
Surrey Highways

Project No. 24
Drawing No. 24
Revision: 1
Status: COMM

Key:

- No waiting at any time
- Existing restrictions (may include symbols)

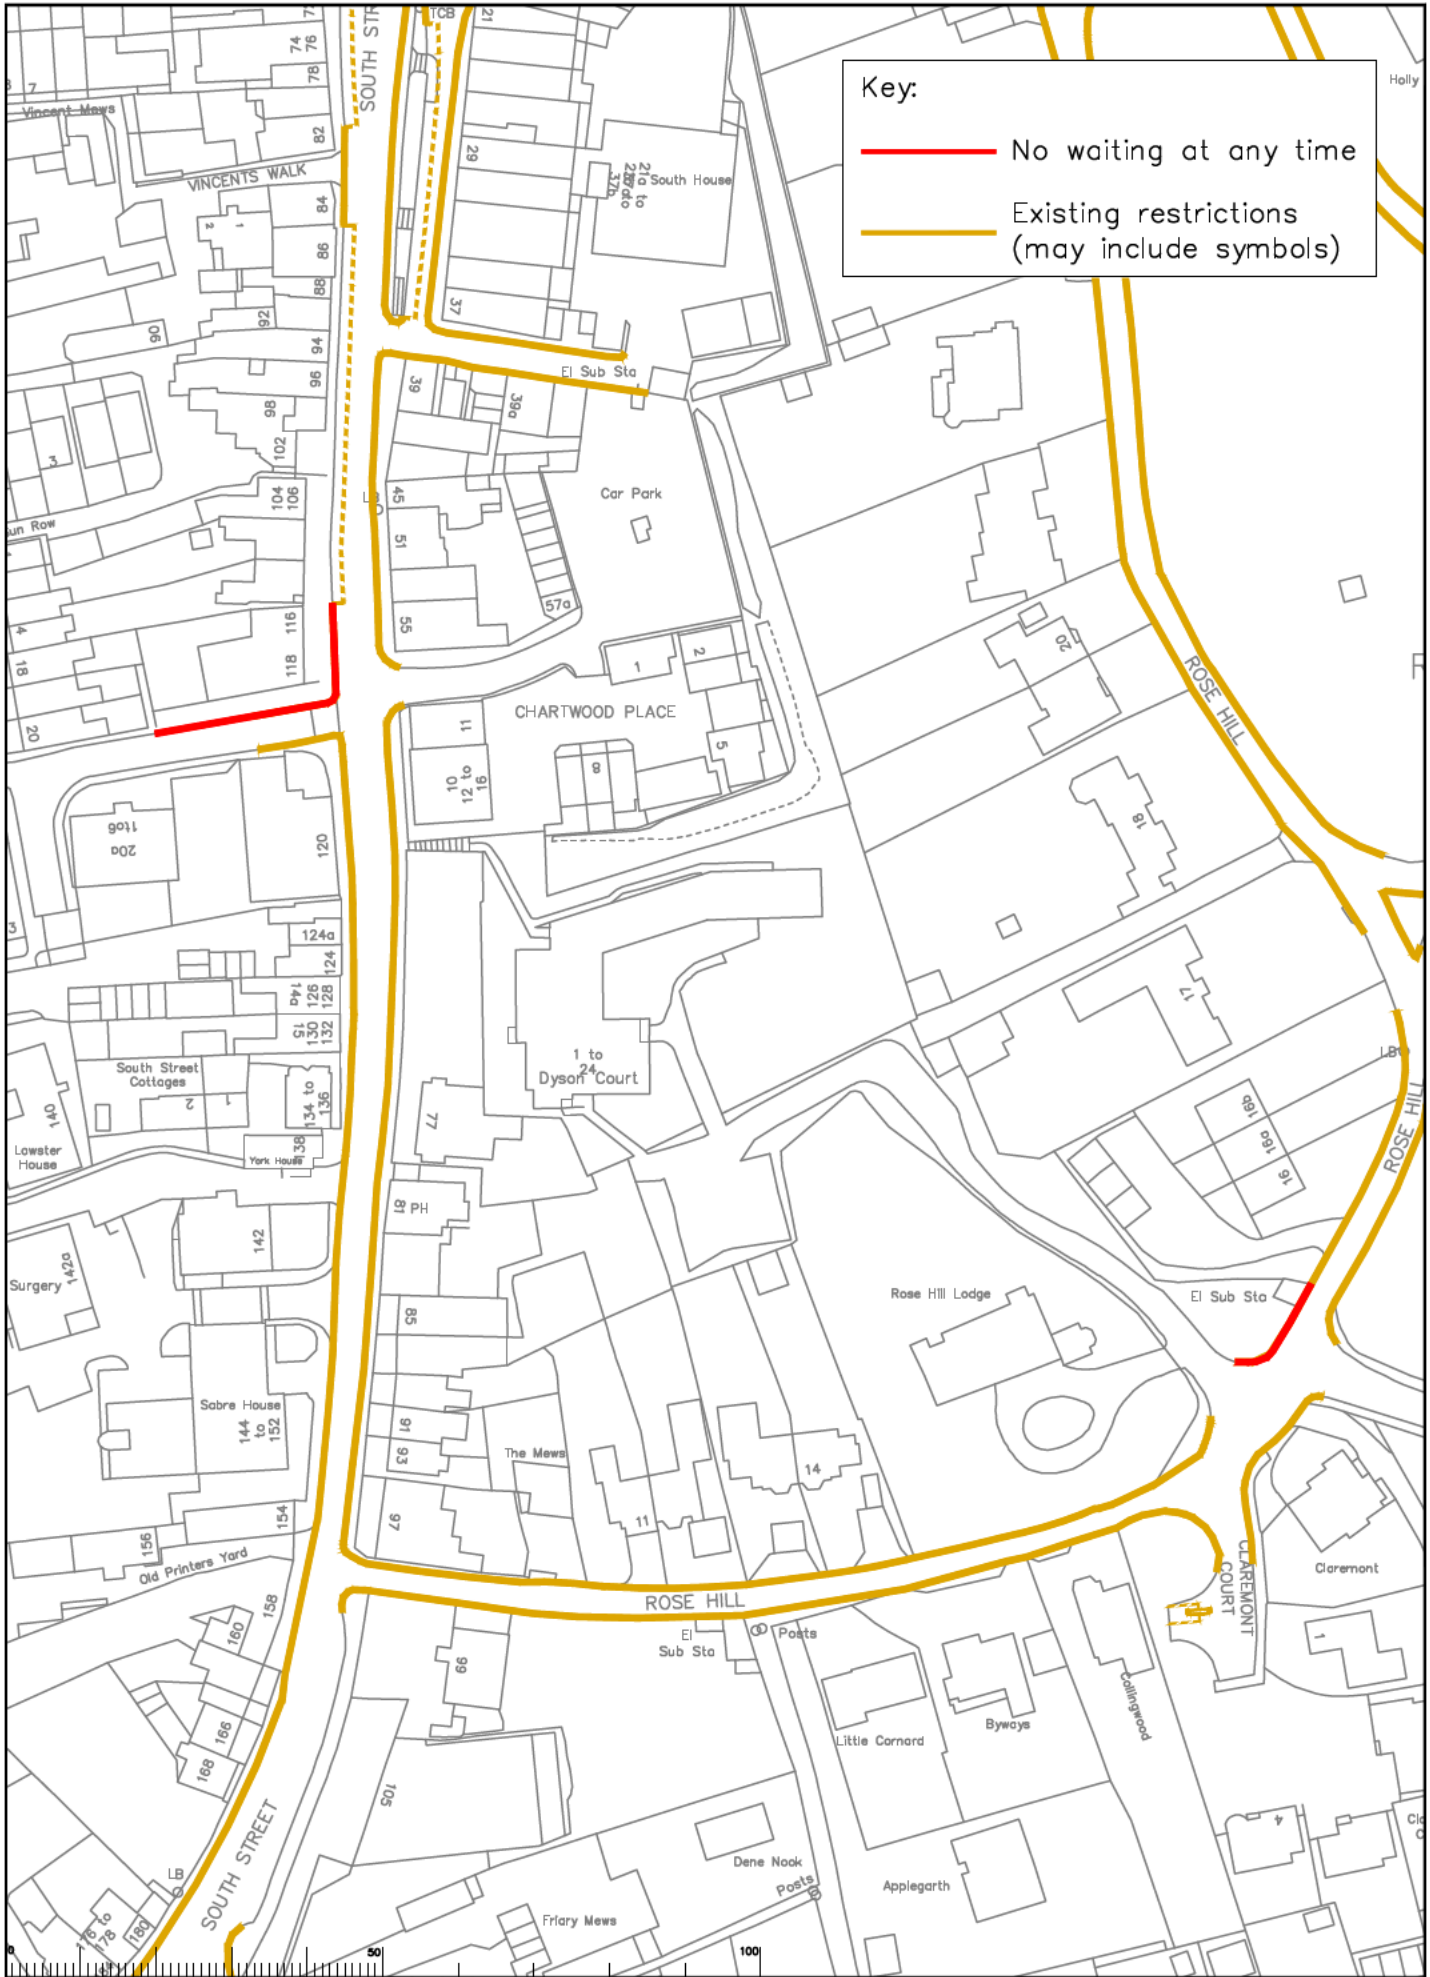

Rev	Description	Drawn	Sig.	Date	Chkd	Sig.	Date	Appr	Sig.	Date



Drawn by	SOC	Date	05/21
Checked by	RH	Date	05/21
Approved by	DC	Date	05/21

Mole Valley Parking Review 2021

Proposed Waiting Restrictions - Dorking
Vincent Rd / South St / Rose Hill

SURREY
SURREY COUNCIL
Sustainable Development
Surrey Highways

Project No.	
Contract Sheet No.	
Drawing No.	25
Classification	COMM