



KEY

— **PROPOSED NO WAITING AT ANY TIME**

— **EXISTING WAITING, LOADING AND PARKING RESTRICTIONS (WITH OR WITHOUT SYMBOLS)**

Notes

Rev.	Description	Drwn	Sig.	Date	Chkd	Sig.	Date	Appr	Sig.	Date
A	SYMBOLS ADDED TO RESTRICTIONS	SDC	SDC	23.01.08	TPC	TPC	23.01.08	TPC	TPC	23.01.08
B	RESTRICTIONS AMENDED	CAH	CAH	02.09.09	JAR	JAR	02.09.09	TPC	TPC	02.09.09
C	RESTRICTIONS AMENDED	CAH	CAH	10.10	JAR	JAR	10.10	TPC	TPC	10.10
D	RESTRICTIONS AMENDED	CAH	CAH	09.11	JAR	JAR	09.11	TPC	TPC	09.11
E	RESTRICTIONS AMENDED	CAH	CAH	11.13	JAR	JAR	11.13	RH	RH	11.13
F	RESTRICTIONS AMENDED	CAH	CAH	06.15	JAR	JAR	06.15	RH	RH	06.15
G	RESTRICTIONS AMENDED	CAH	CAH	08.17	JAR	JAR	08.17	DC	DC	08.17
H	RESTRICTIONS AMENDED	CAH	CAH	02.20	JAR	JAR	02.20	DC	DC	02.20

North Point

Based upon the Ordnance Survey mapping with the permission of the Controller of Her Majesty's Stationery Office. © Crown copyright. Unauthorised reproduction infringes Crown copyright and may lead to prosecution or civil proceedings. Surrey County Council LA 078872 1008.

Drawn by: SDC, Sig: SDC, Date: 03.07

Checked by originator: TPC, Sig: TPC, Date: 03.07

Approved by: TPC, Sig: TPC, Date: 03.07

Project: **WAVERLEY DPE**

Drawing: **IMPLEMENTED TRAFFIC ORDERS**


SHEET OF

Project No. **3282/WAV**

Contract Sheet No. **2021-22**

Rev. **ADVERTISED**

Classification

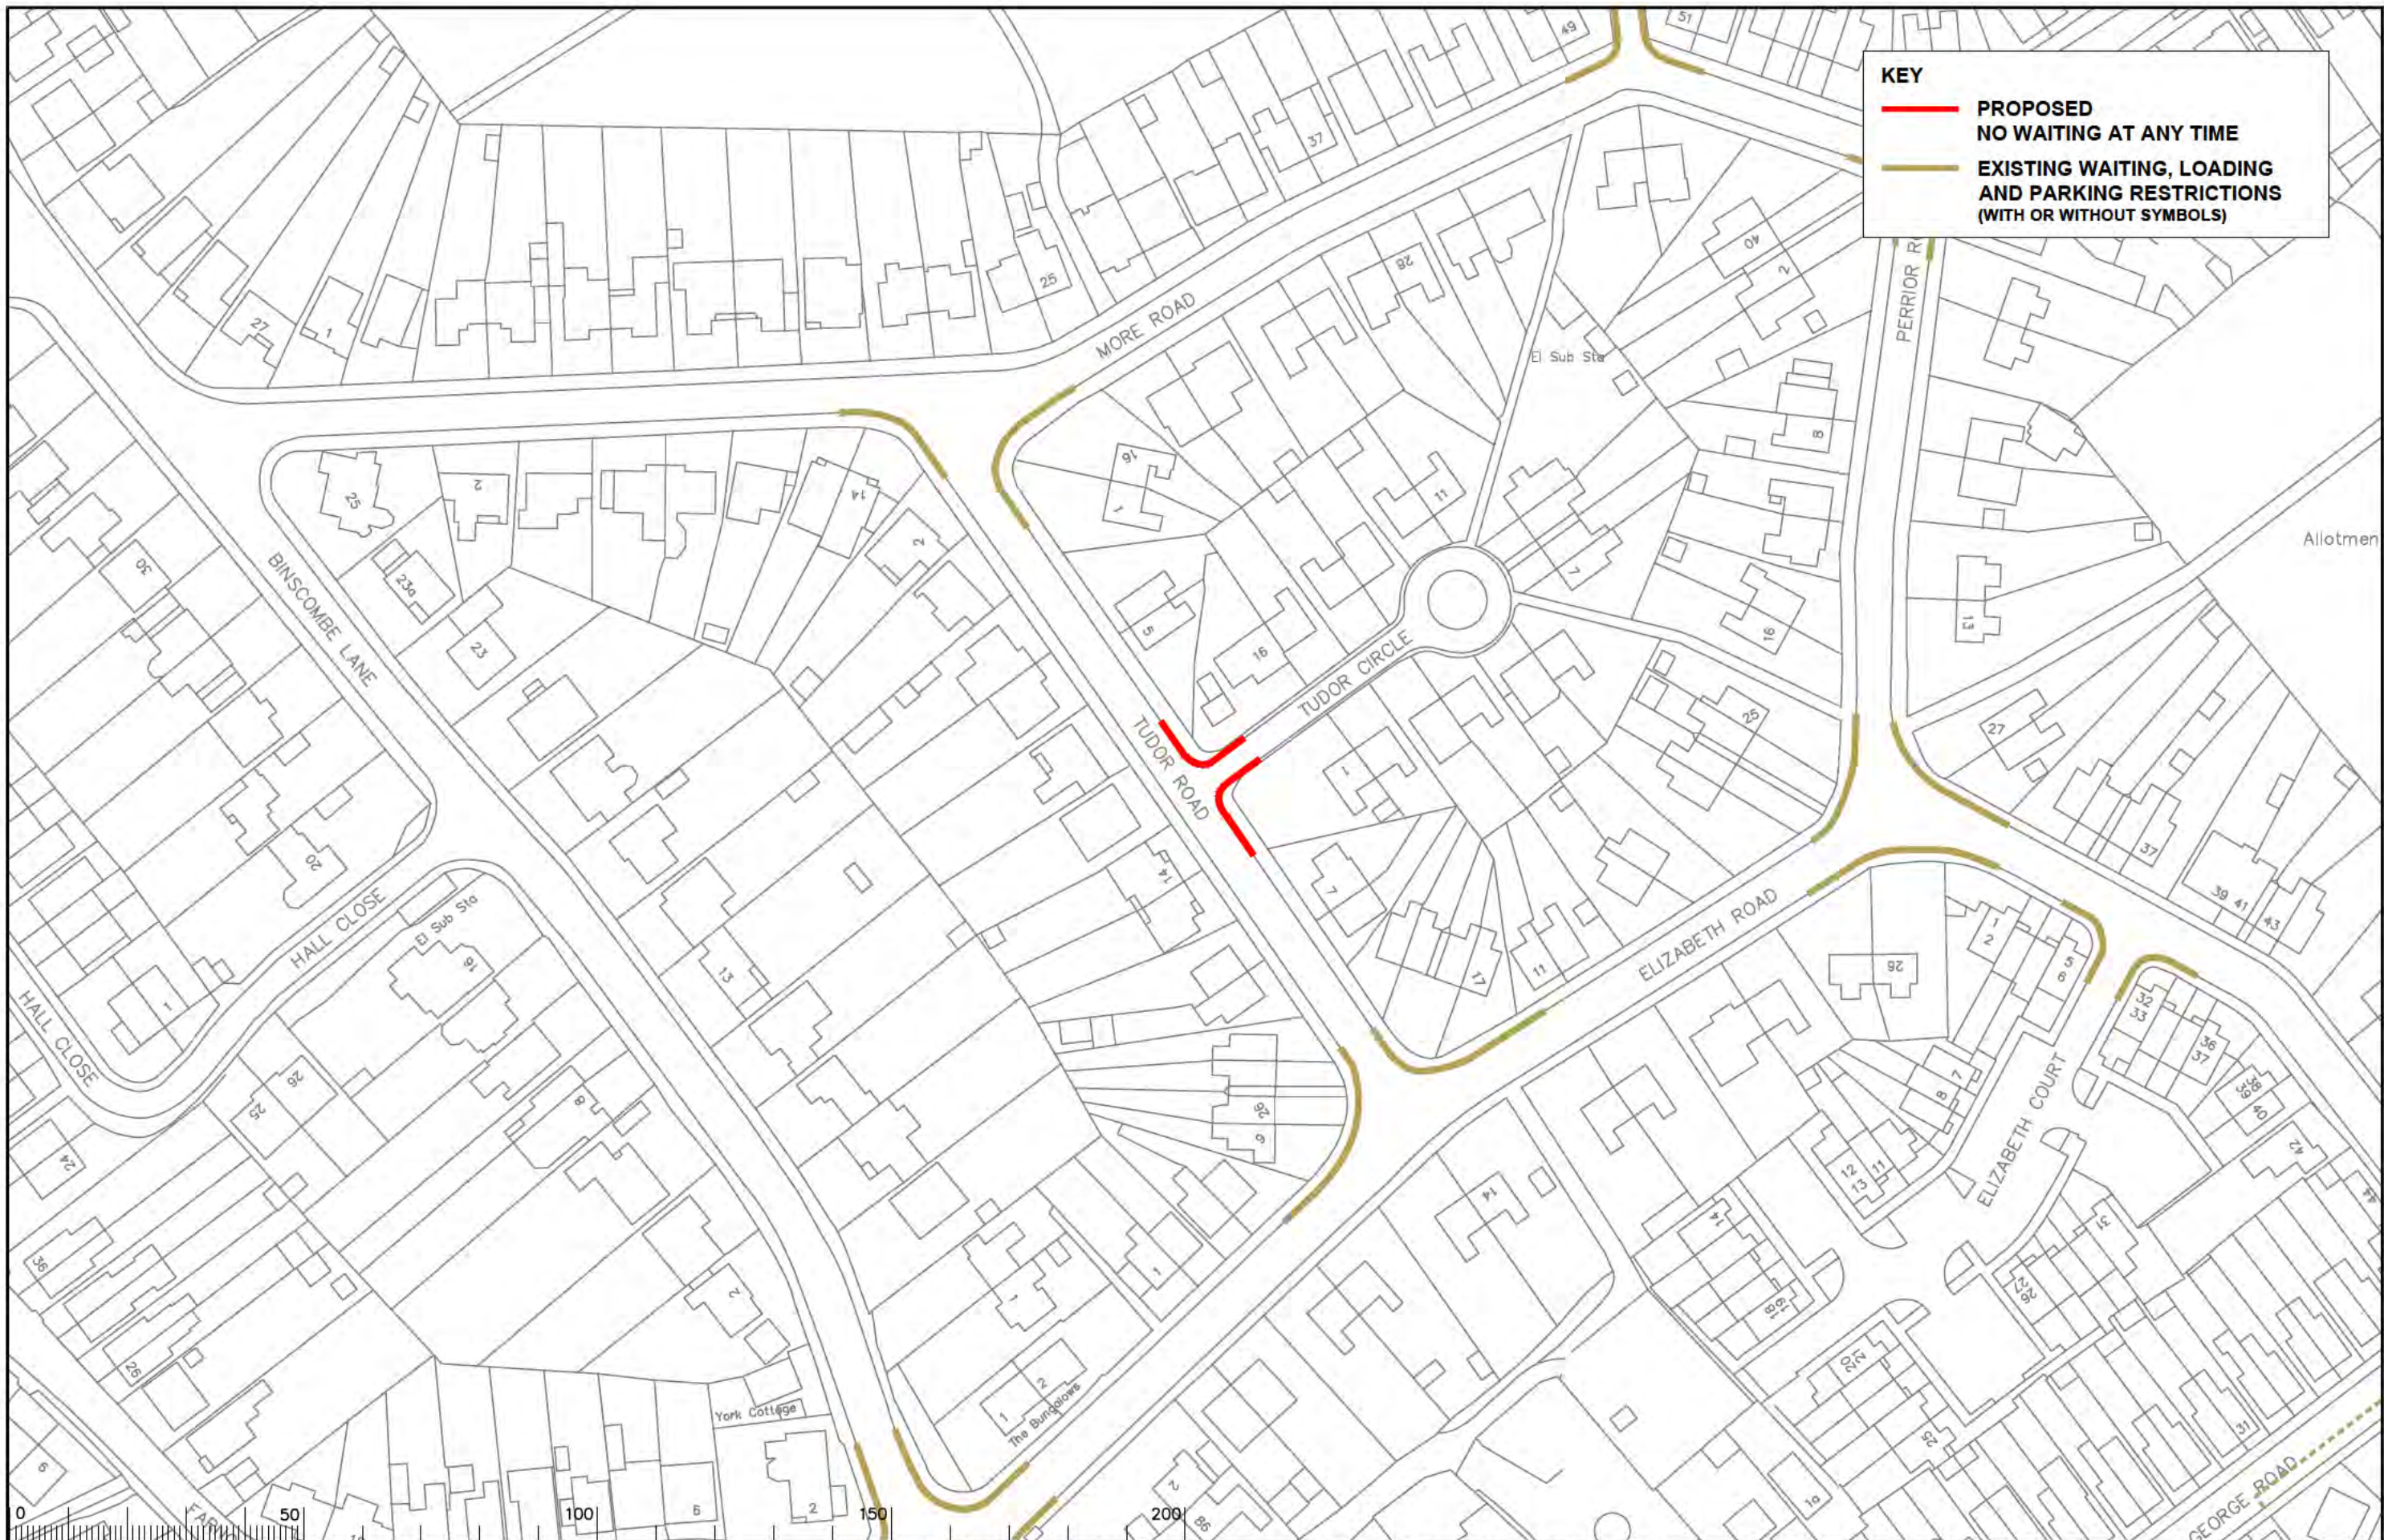

KEY

— **PROPOSED
NO WAITING AT ANY TIME**

— **EXISTING WAITING, LOADING
AND PARKING RESTRICTIONS
(WITH OR WITHOUT SYMBOLS)**

Notes

Rev	Description	Drwn	Sig.	Date	Chkd	Sig.	Date	Appr	Sig.	Date
A	SYMBOLS ADDED TO RESTRICTIONS	SDC	SDC	23.01.08	TPC	TPC	23.01.08	TPC	TPC	23.01.08
B	RESTRICTIONS AMENDED	CAH	CAH	02.07.09	JAR	JAR	02.07.09	TPC	TPC	02.07.09
C	RESTRICTIONS AMENDED	CAH	CAH	10.10	JAR	JAR	10.10	TPC	TPC	10.10
D	RESTRICTIONS AMENDED	CAH	CAH	09.11	JAR	JAR	09.11	TPC	TPC	09.11
E	RESTRICTIONS AMENDED	CAH	CAH	11.13	JAR	JAR	11.13	RH	RH	11.13
F	RESTRICTIONS AMENDED	CAH	CAH	06.15	JAR	JAR	06.15	RH	RH	06.15
G	RESTRICTIONS AMENDED	CAH	CAH	08.17	JAR	JAR	08.17	DC	DC	08.17
H	RESTRICTIONS AMENDED	CAH	CAH	02.20	JAR	JAR	02.20	DC	DC	02.20

Based upon the Ordnance Survey mapping with the permission of the Controller of Her Majesty's Stationery Office. © Crown copyright. Unauthorised reproduction infringes Crown copyright and may lead to prosecution or civil proceedings. Surrey County Council LA 078872 1006.

Drawn by: SDC, Sig. SDC, Date 03.07

Checked by originator: TPC, Sig. TPC, Date 03.07

Approved by: TPC, Sig. TPC, Date 03.07

Project: **WAVERLEY DPE**

Drawing: **IMPLEMENTED TRAFFIC ORDERS**


SHEET OF

Project No. **3282/WAV**

Contract Sheet No. **2021-23**

Rev. **ADVERTISED**

SURREY COUNTY COUNCIL

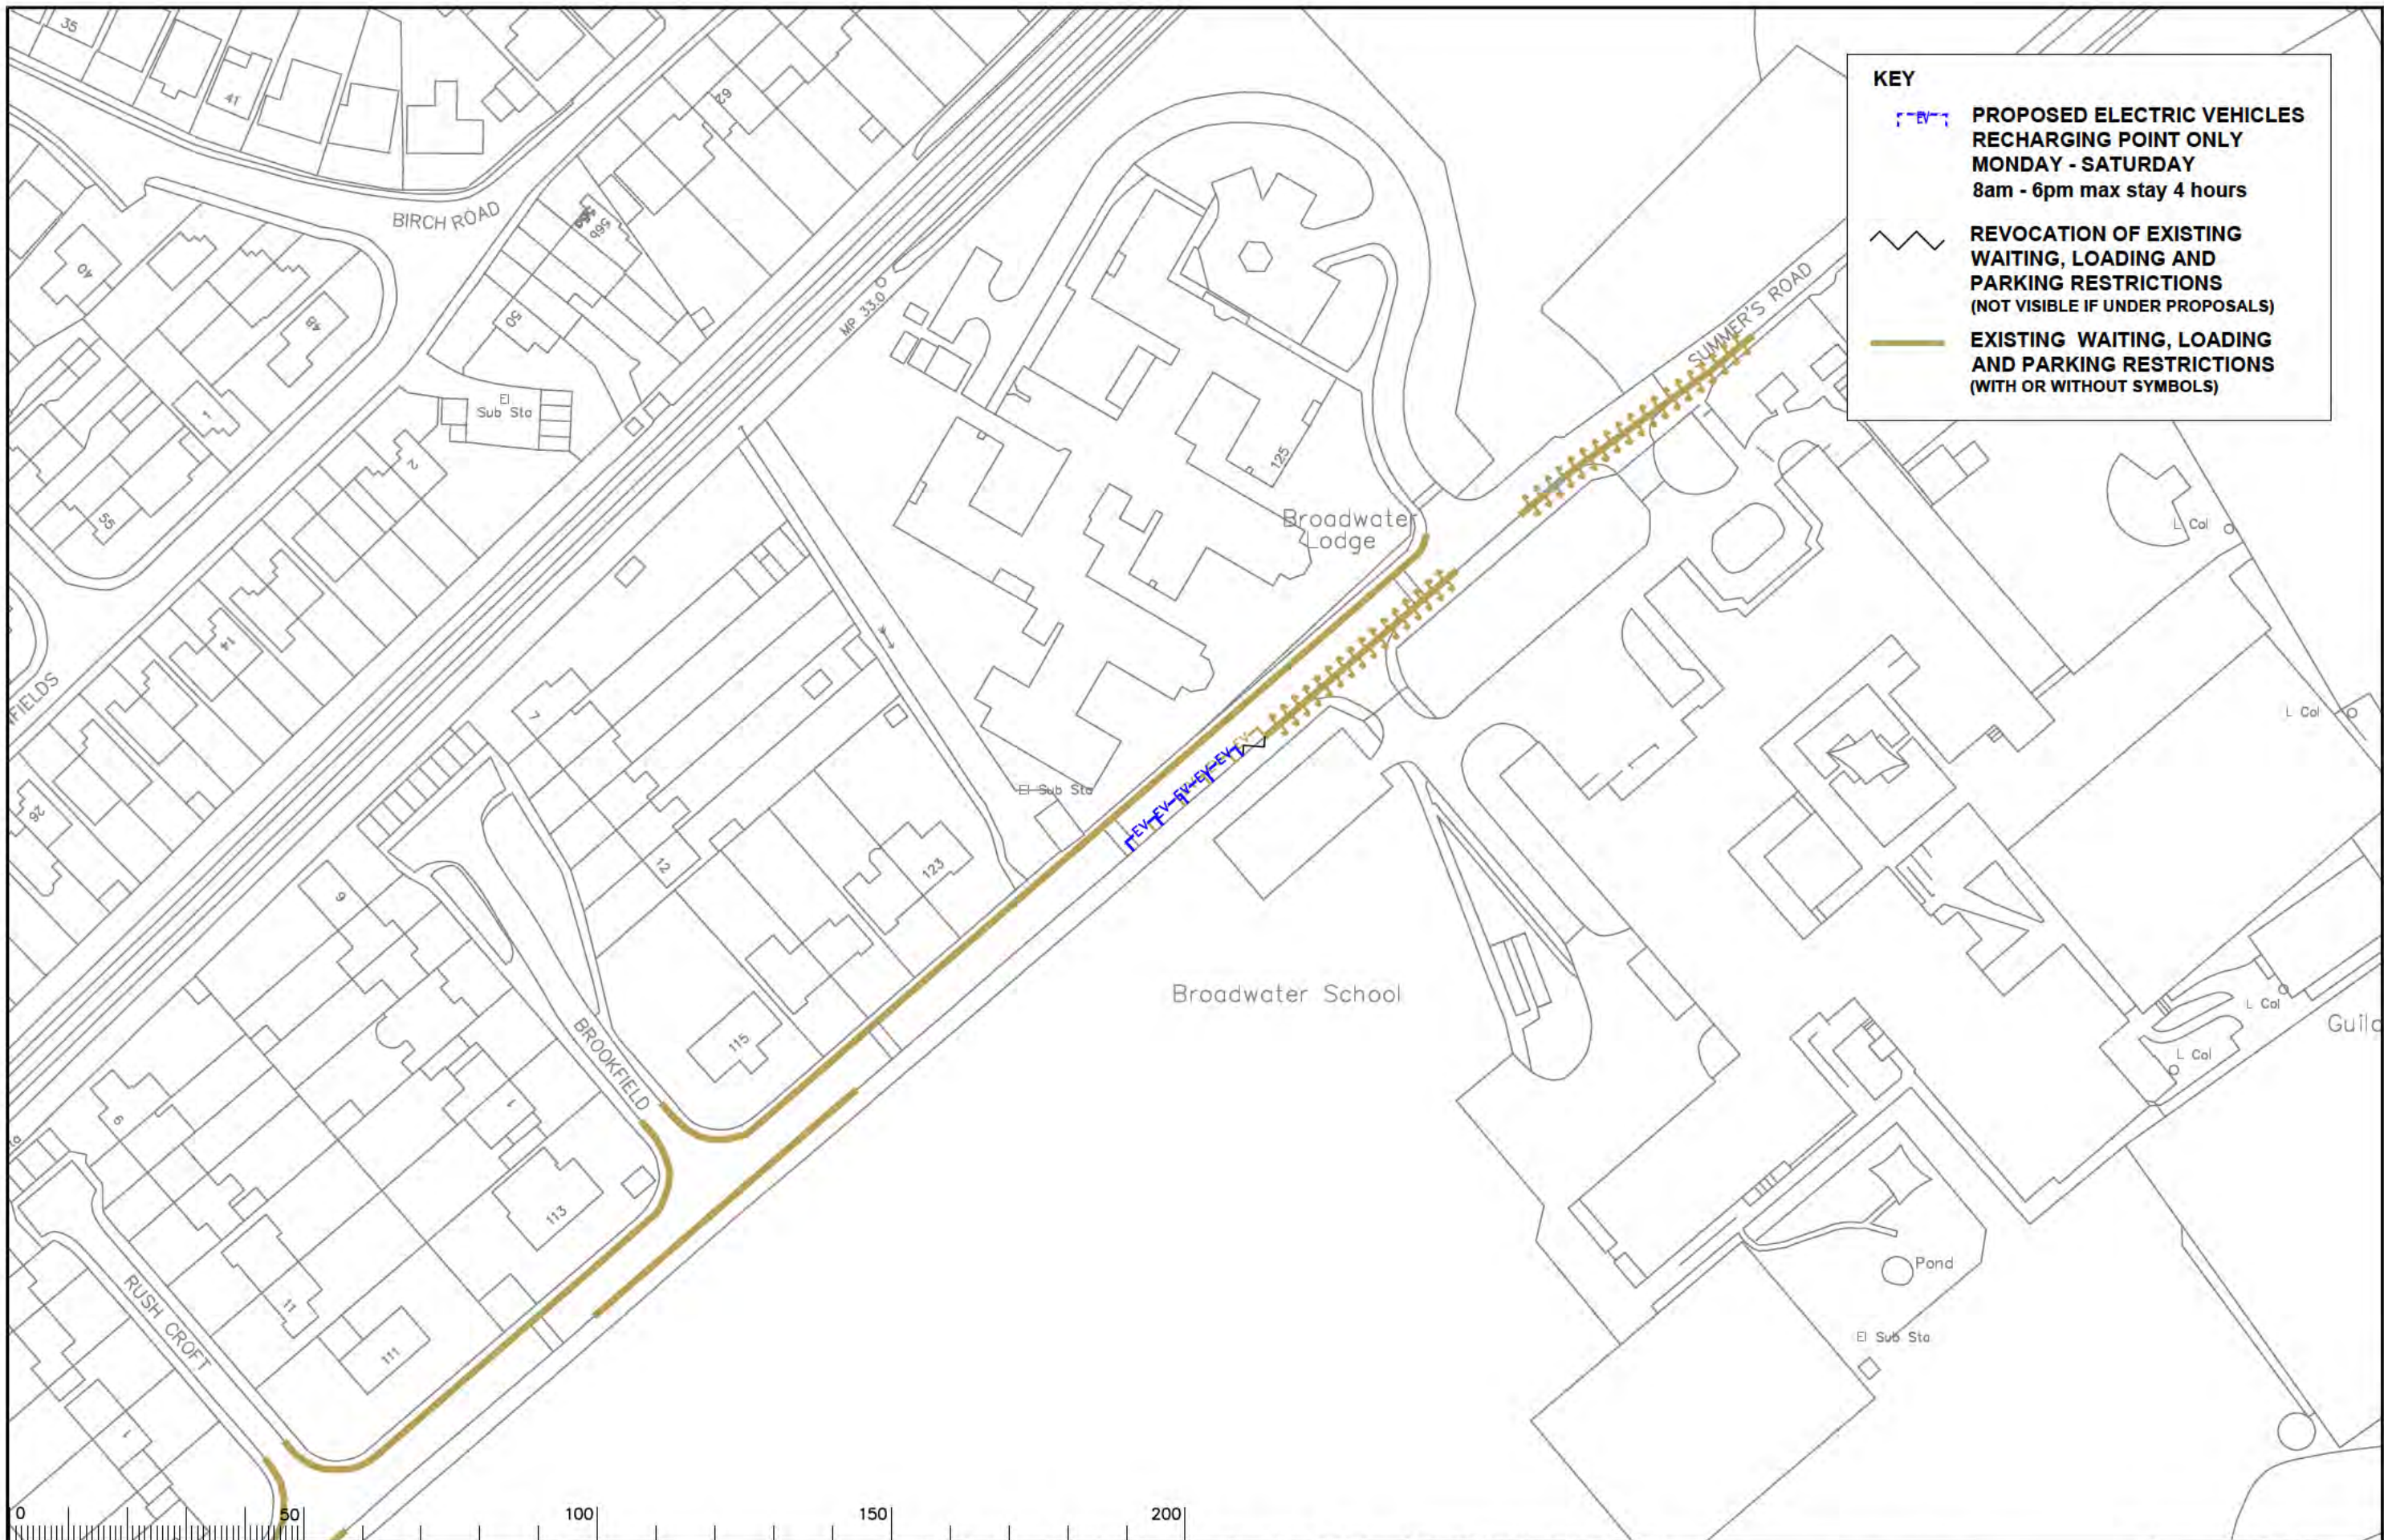

KEY

- PROPOSED ELECTRIC VEHICLES RECHARGING POINT ONLY MONDAY - SATURDAY 8am - 6pm max stay 4 hours
- REVOCATION OF EXISTING WAITING, LOADING AND PARKING RESTRICTIONS (NOT VISIBLE IF UNDER PROPOSALS)
- EXISTING WAITING, LOADING AND PARKING RESTRICTIONS (WITH OR WITHOUT SYMBOLS)



Rev	Description	Drwn	Sig.	Date	Chkd	Sig.	Date	Appr	Sig.	Date
A	SYMBOLS ADDED TO RESTRICTIONS	SDC	SDC	23.01.08	TPC	TPC	23.01.08	TPC	TPC	23.01.08
B	RESTRICTIONS AMENDED	CAH	CAH	02.07.09	JAR	JAR	02.07.09	TPC	TPC	02.07.09
C	RESTRICTIONS AMENDED	CAH	CAH	10.10	JAR	JAR	10.10	TPC	TPC	10.10
D	RESTRICTIONS AMENDED	CAH	CAH	09.11	JAR	JAR	09.11	TPC	TPC	09.11
E	RESTRICTIONS AMENDED	CAH	CAH	11.13	JAR	JAR	11.13	RH	RH	11.13
F	RESTRICTIONS AMENDED	CAH	CAH	06.15	JAR	JAR	06.15	RH	RH	06.15
G	RESTRICTIONS AMENDED	CAH	CAH	08.17	JAR	JAR	08.17	DC	DC	08.17
H	RESTRICTIONS AMENDED	CAH	CAH	02.20	JAR	JAR	02.20	DC	DC	02.20

Notes

S:\Project-current\3282\WAV\CAD-Drawings\23 ADVERTISED\13 Oct 2021\2021-24.dwg

Scale 1:1250

North Point

Based upon the Ordnance Survey mapping with the permission of the Controller of Her Majesty's Stationery Office. © Crown copyright. Unauthorised reproduction infringes Crown copyright and may lead to prosecution or civil proceedings. Surrey County Council LA 076872 1006.

Drawn by	SDC	Sig.	SDC	Date	03.07
Checked by	TPC	Sig.	TPC	Date	03.07
Approved by	TPC	Sig.	TPC	Date	03.07

Project

WAVERLEY DPE

Drawing

IMPLEMENTED TRAFFIC ORDERS

SHEET OF

Project No. 3282/WAV

Contract Sheet No. 2021-24

Classification ADVERTISED