

KEY

- PROPOSED
- NO WAITING AT ANY TIME
- EXISTING WAITING, LOADING AND PARKING RESTRICTIONS (WITH OR WITHOUT SYMBOLS)

Notes

Rev.	Description	Drwn	Sig.	Date	Chkd	Sig.	Date	Appr	Sig.	Date
1	RESTRICTION APPLIED	RB	RB	01.22	PW	PW	01.22	DC	DC	01.22

Drwn	Sig.	Date	Chkd	Sig.	Date	Appr	Sig.	Date
RB	RB	01.22	PW	PW	01.22	DC	DC	01.22

Scale

North Point

Based upon the Ordnance Survey mapping with the permission of the Controller of the Ordnance Survey. Crown copyright. Unauthorised reproduction infringes Crown copyright and may lead to prosecution or civil proceedings. © Crown Copyright 2012. Ordnance Survey Licence No. 100019734

Drawn by RB Sig RB Date 01.22
 Checked by PW Sig PW Date 01.22
 Approved by DC Sig DC Date 01.22

Project: KNAPELL DPE

Drawing: IMPLEMENTED TRAFFIC ORDER


SHEET OF

Project No. 3282/WCK

Contract Sheet No. 20134


Rev. 1


Classification PROPOSED

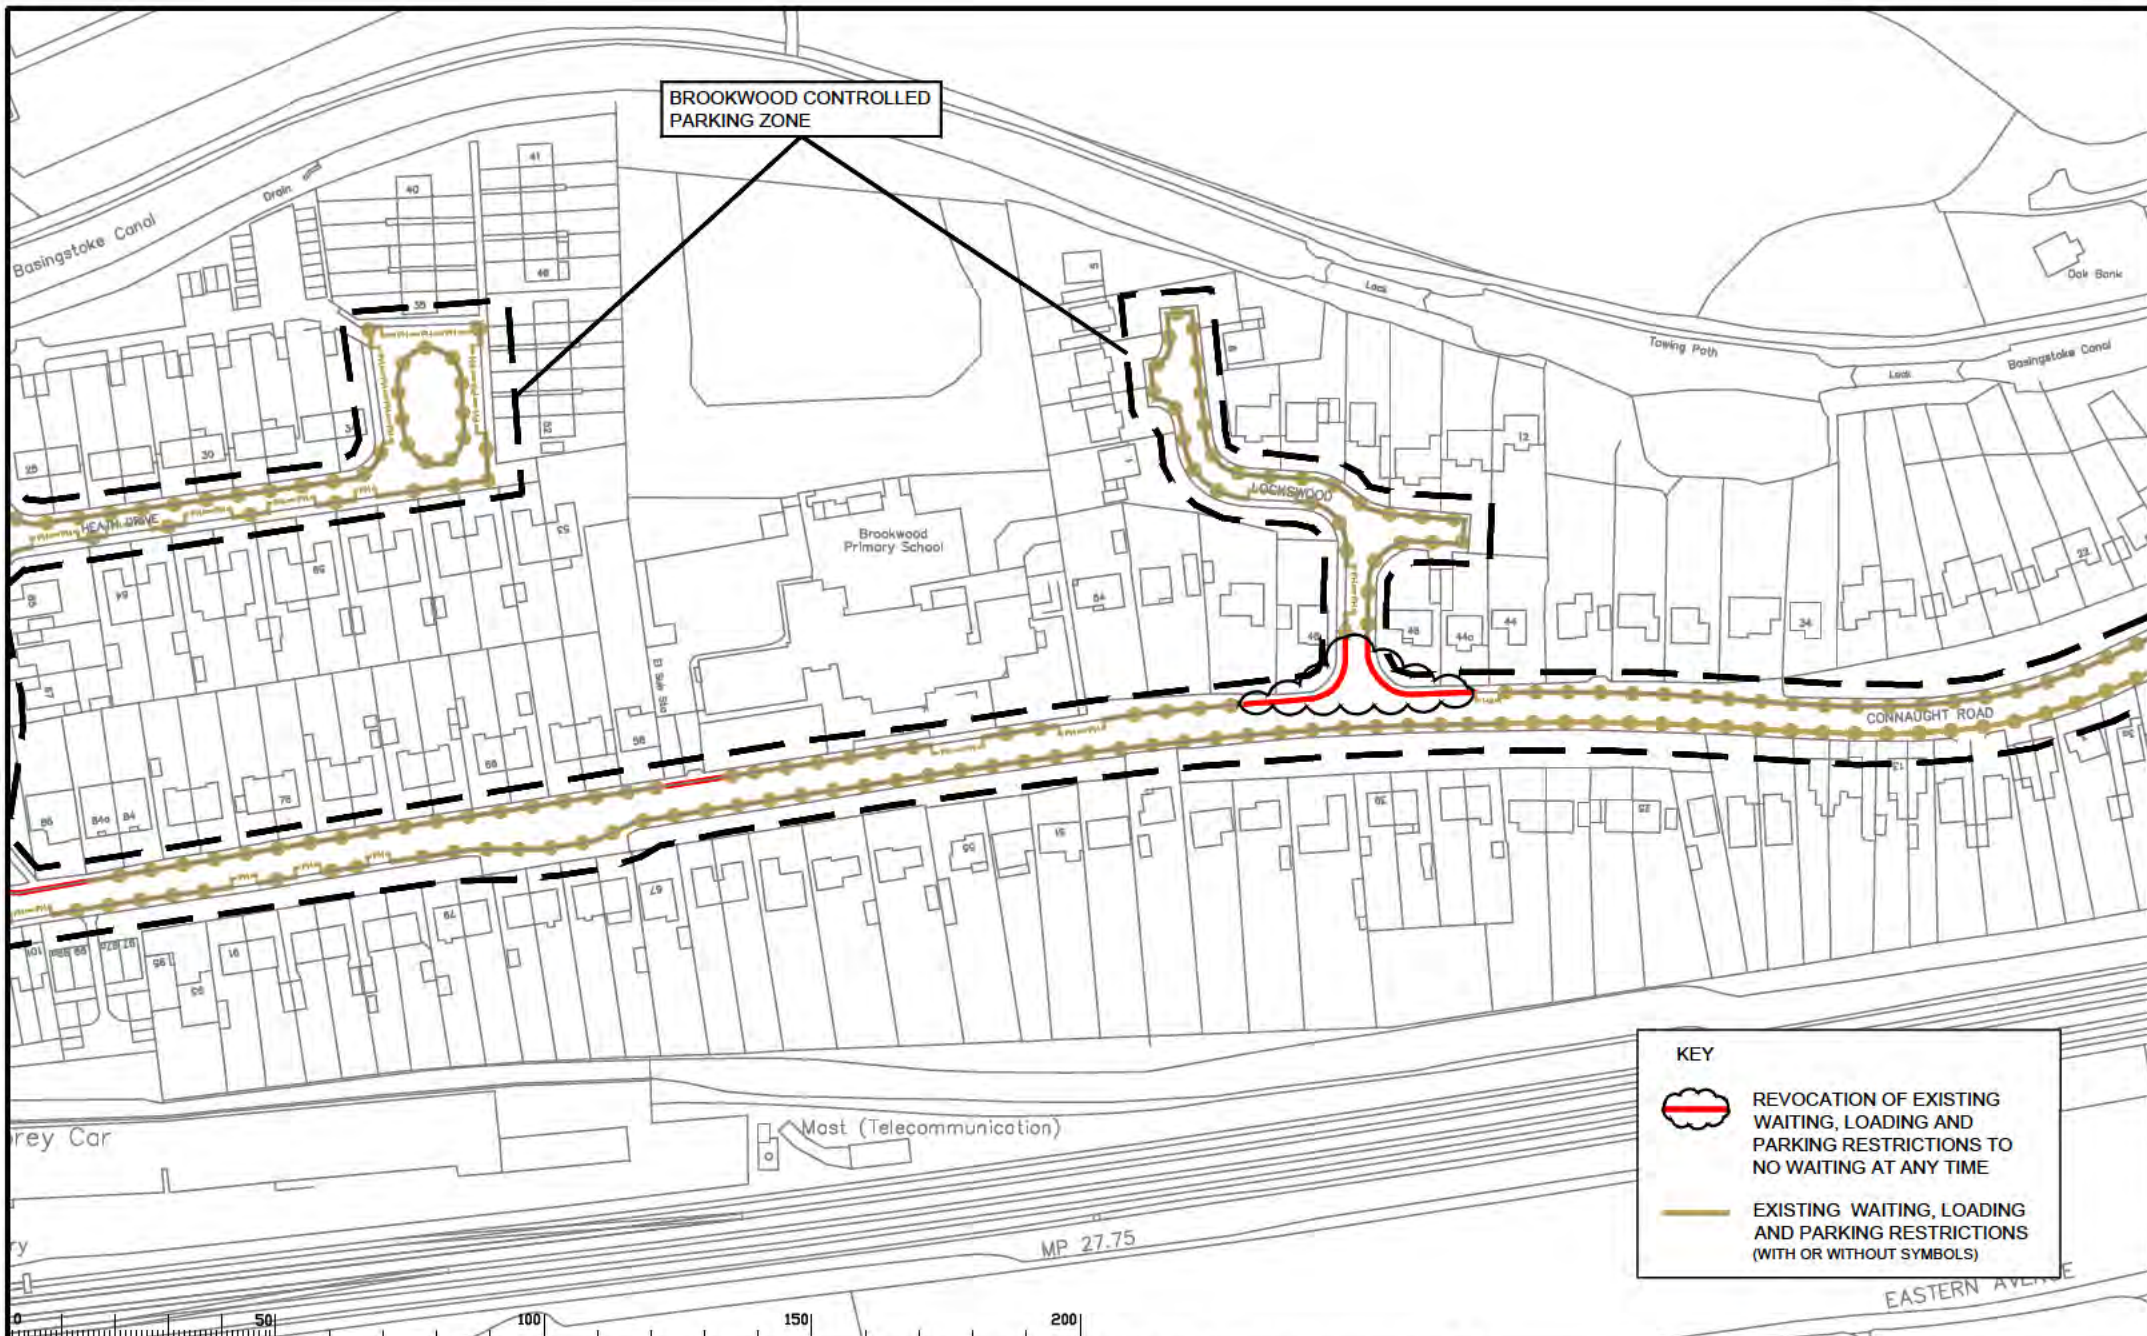

BROOKWOOD CONTROLLED
PARKING ZONE

KEY

 REVOCATION OF EXISTING WAITING, LOADING AND PARKING RESTRICTIONS TO NO WAITING AT ANY TIME

 EXISTING WAITING, LOADING AND PARKING RESTRICTIONS (WITH OR WITHOUT SYMBOLS)


Notes

Rev	Description	Drawn	Slg.	Date	Chkd	Slg.	Date	Appr.	Slg.	Date
A	RESTRICTIONS AMENDED	CAH	CAH	08/19	PV	PV	08/19	JC	JC	08/19
B	RESTRICTIONS AMENDED	RB	RB	03/22	PV	PV	03/22	JC	JC	03/22

Rev	Description	Drawn	Slg.	Date	Chkd	Slg.	Date	Appr.	Slg.	Date
A	RESTRICTIONS AMENDED	CAH	CAH	08/19	PV	PV	08/19	JC	JC	08/19
B	RESTRICTIONS AMENDED	RB	RB	03/22	PV	PV	03/22	JC	JC	03/22

Scale 1:2500 BA3

North Point



Drawn by RB Slg. RB Date 03/22

Checked by PV Slg. PV Date 03/22

Approved by JC Slg. JC Date 03/22

Project: BROOKWOOD DPE WOKING


Drawing: IMPLEMENTED TRAFFIC ORDERS


Project No: 3282/WOK


Contract No: 20005


Rev. No: B

Classification: PROPOSAL

 SURREY COUNTY COUNCIL
Surrey Highways

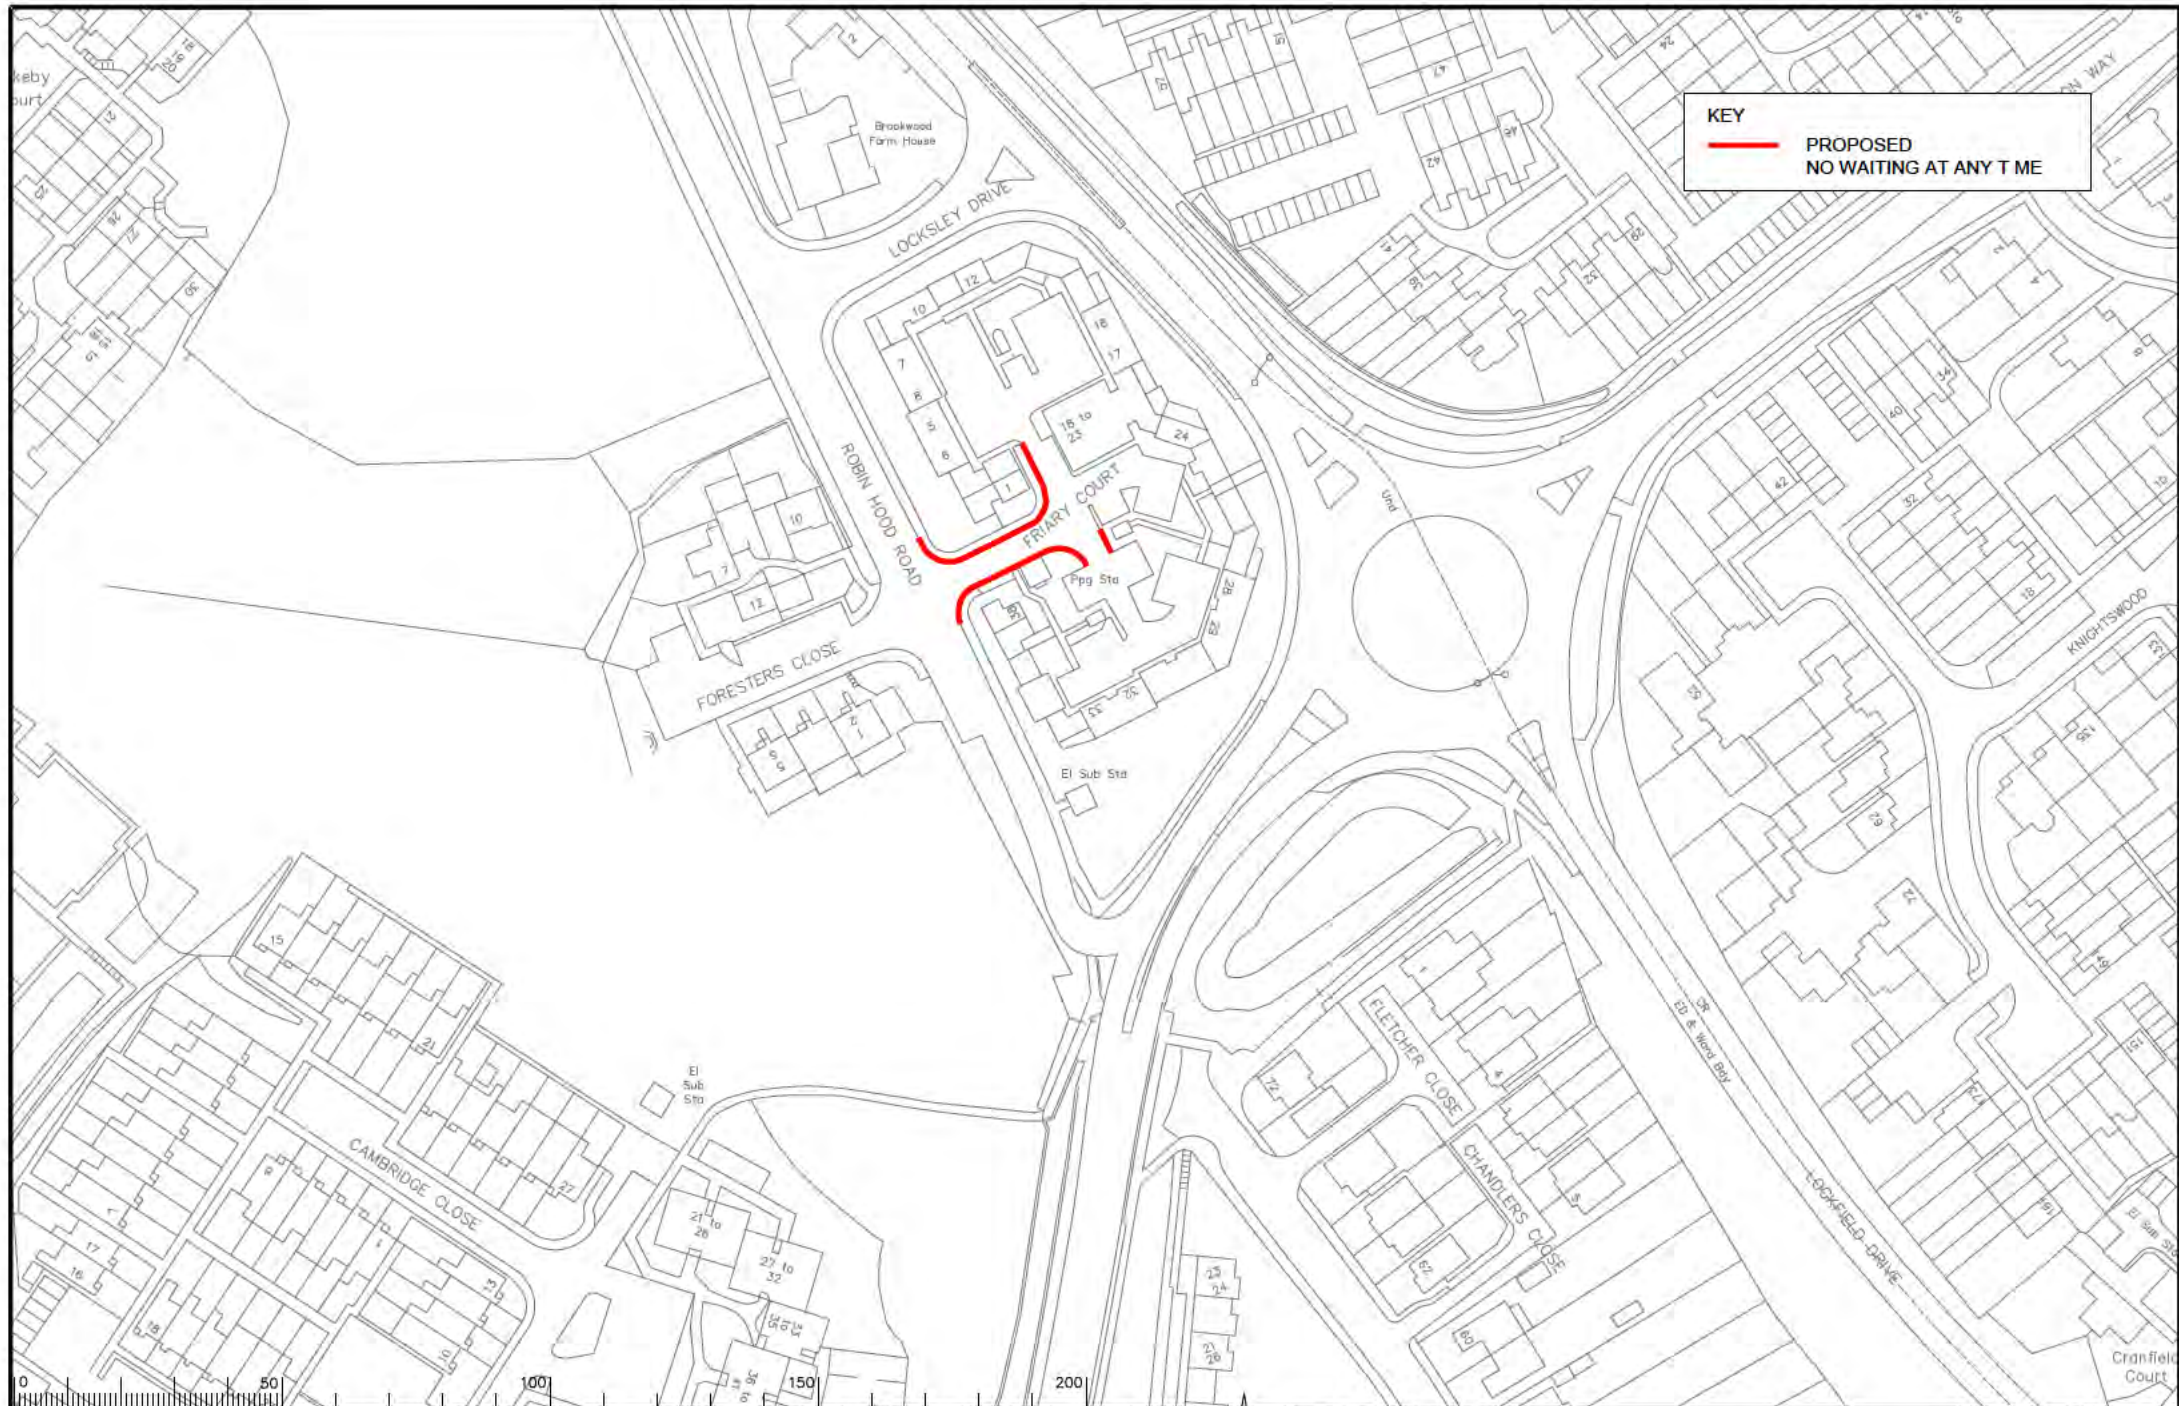

KEY
 **PROPOSED**
NO WAITING AT ANY TIME

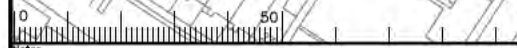

Notes

Rev.	Description	Drwn	Sig.	Date	Chkd	Sig.	Date	Appr	Sig.	Date
	RESTRICTION APPLIED	RB	RB	01.22	PW	PW	01.22	DC	DC	01.22



Based upon the Ordnance Survey mapping with the permission of the Controller of Her Majesty's Stationery Office. © Crown copyright. Unauthorised reproduction in any form is prohibited and may lead to prosecution or civil proceedings.
 Surrey County Council L.A. 028772 1/00

Drawn by: RB, RW, Date: 01.22
 Checked by: PW, Date: 01.22
 Approved by: DC, Date: 01.22


Project: **KNAPHILL DPE**

Sheet: **IMPLEMENTED TRAFFIC ORDERS**

Scale: _____



Project No. 5282/WCK
 Drawing No. 20133
 Revision: _____
 Classification: PROPOSAL

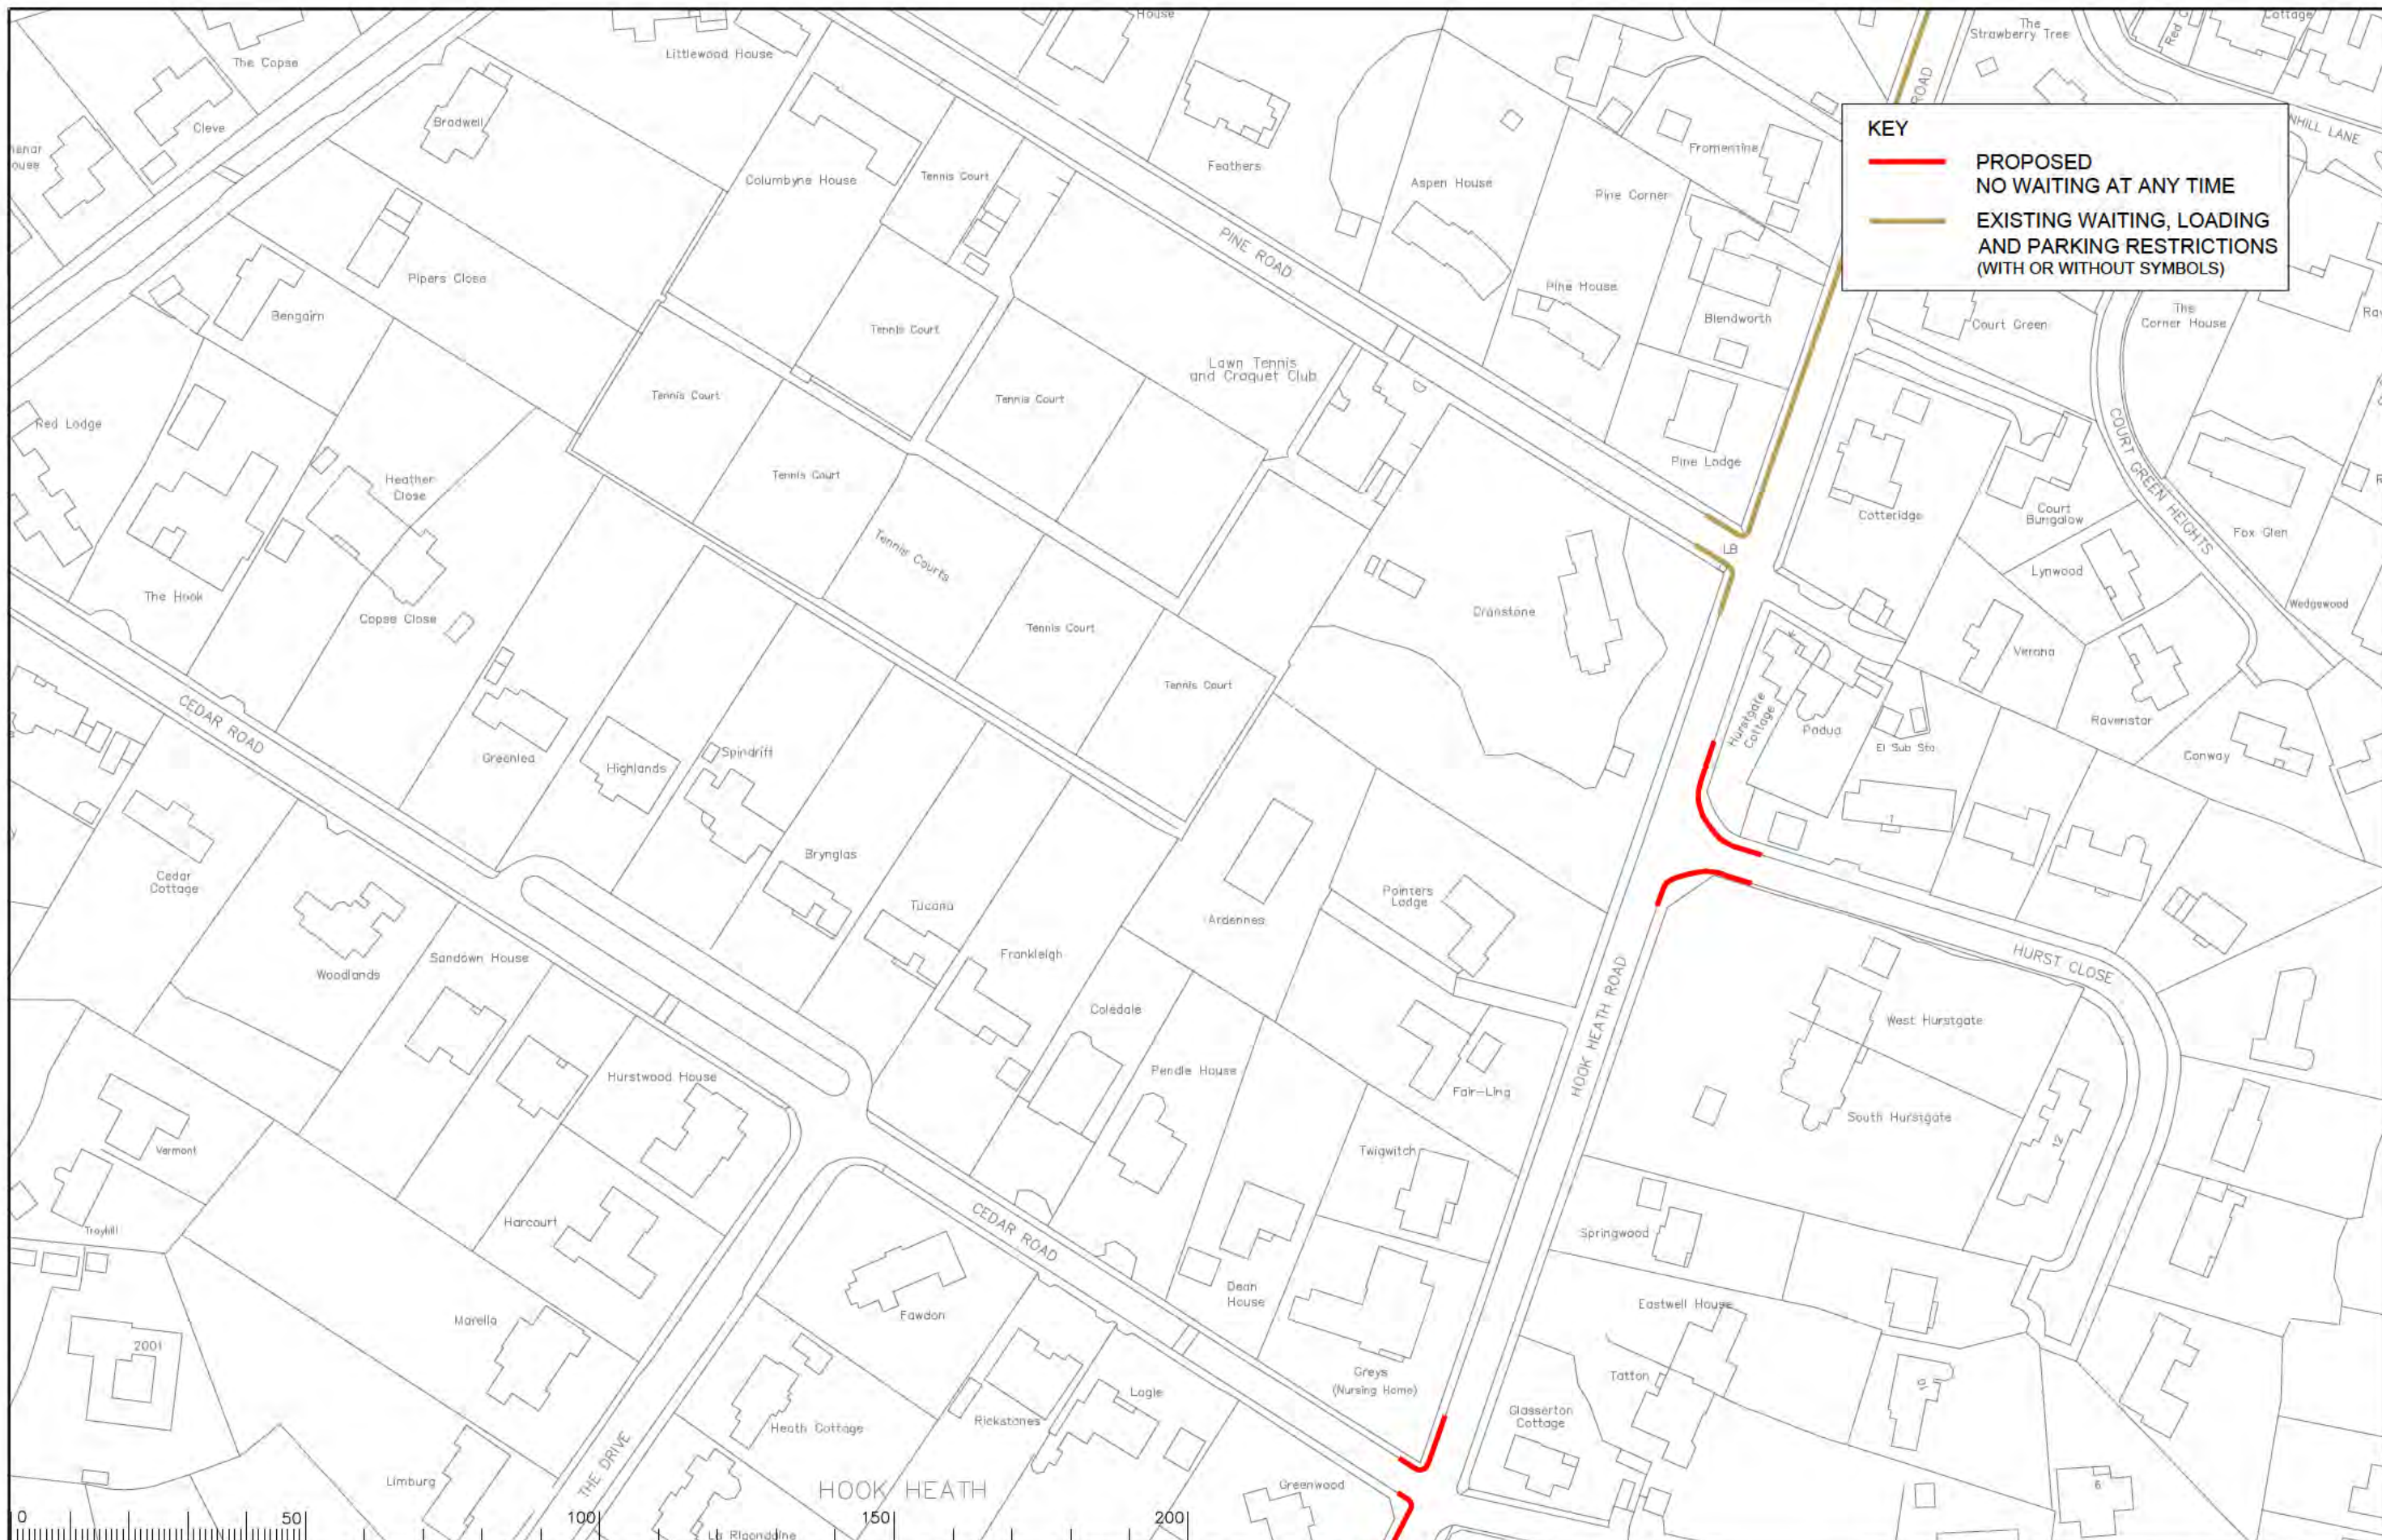

KEY

- PROPOSED NO WAITING AT ANY TIME
- EXISTING WAITING, LOADING AND PARKING RESTRICTIONS (WITH OR WITHOUT SYMBOLS)

Notes

Rev.	Description	Drwn	Sig.	Date	Chkd	Sig.	Date	Appr	Sig.	Date
A	RESTRICTIONS AMENDED	CAH	CAH	12.20	PW	PW	12.20	DC	DC	12.20
B	RESTRICTIONS AMENDED	RB	RB	01.22	PW	PW	01.22	DC	DC	01.22

Based upon the Ordnance Survey mapping with the permission of the Controller of the Majesty's Stationery Office © Crown copyright. Unauthorised reproduction infringes Crown copyright and may lead to prosecution or civil proceedings. Surrey County Council LA 576872 1996.

Drawn by RB Sig. RB Date 01.22
 Checked by PW Sig. PW Date 01.22
 Approved by DC Sig. DC Date 01.22

Project: HOOK HEATH DPE WOKING

Drawing: IMPLEMENTED TRAFFIC ORDERS

SHEET OF

SURREY COUNTY COUNCIL

Project No. 3282WOK
 Contract Sheet No. 20110
 Rev. B
 Classification: PROPOSED



KEY

— PROPOSED NO WAITING AT ANY TIME

— EXISTING WAITING, LOADING AND PARKING RESTRICTIONS (WITH OR WITHOUT SYMBOLS)



Notes

Rev.	Description	Drwn	Sig.	Date	Chkd	Sig.	Date	Appr	Sig.	Date
A	RESTRICTIONS AMENDED	CAH	CAH	08.19	PW	PW	08.19	DC	DC	08.19
B	RESTRICTIONS AMENDED	CAH	CAH	09.20	PW	PW	09.20	DC	DC	09.20
C	RESTRICTIONS AMENDED	RB	RB	01.22	PW	PW	01.22	DC	DC	01.22

Drwn	Sig.	Date	Chkd	Sig.	Date	Appr	Sig.	Date
CAH	CAH	08.19	PW	PW	08.19	DC	DC	08.19
CAH	CAH	09.20	PW	PW	09.20	DC	DC	09.20
RB	RB	01.22	PW	PW	01.22	DC	DC	01.22

North Point

Based upon the Ordnance Survey mapping with the permission of the Controller of Her Majesty's Stationery Office © Crown copyright. Unauthorised reproduction infringes Crown copyright and may lead to prosecution or civil proceedings. Survey County Council LA 076872 1998.

Drawn by RB Sig. RB Date 01.22

Checked by originator PW Sig. PW Date 01.22

Approved by PW Sig. PW Date PW

Project

KNAPHILL DPE WOKING

IMPLEMENTED TRAFFIC ORDERS

SHEET OF

Project No.	3282/WOK
Contract Sheet No.	
Drawing No.	20023
Rev.	C1
Classification	PROPOSED