


KEY

- PROPOSED NO WAITING AT ANY TIME
- EXISTING WAITING, LOADING AND PARKING RESTRICTIONS (WITH OR WITHOUT SYMBOLS)

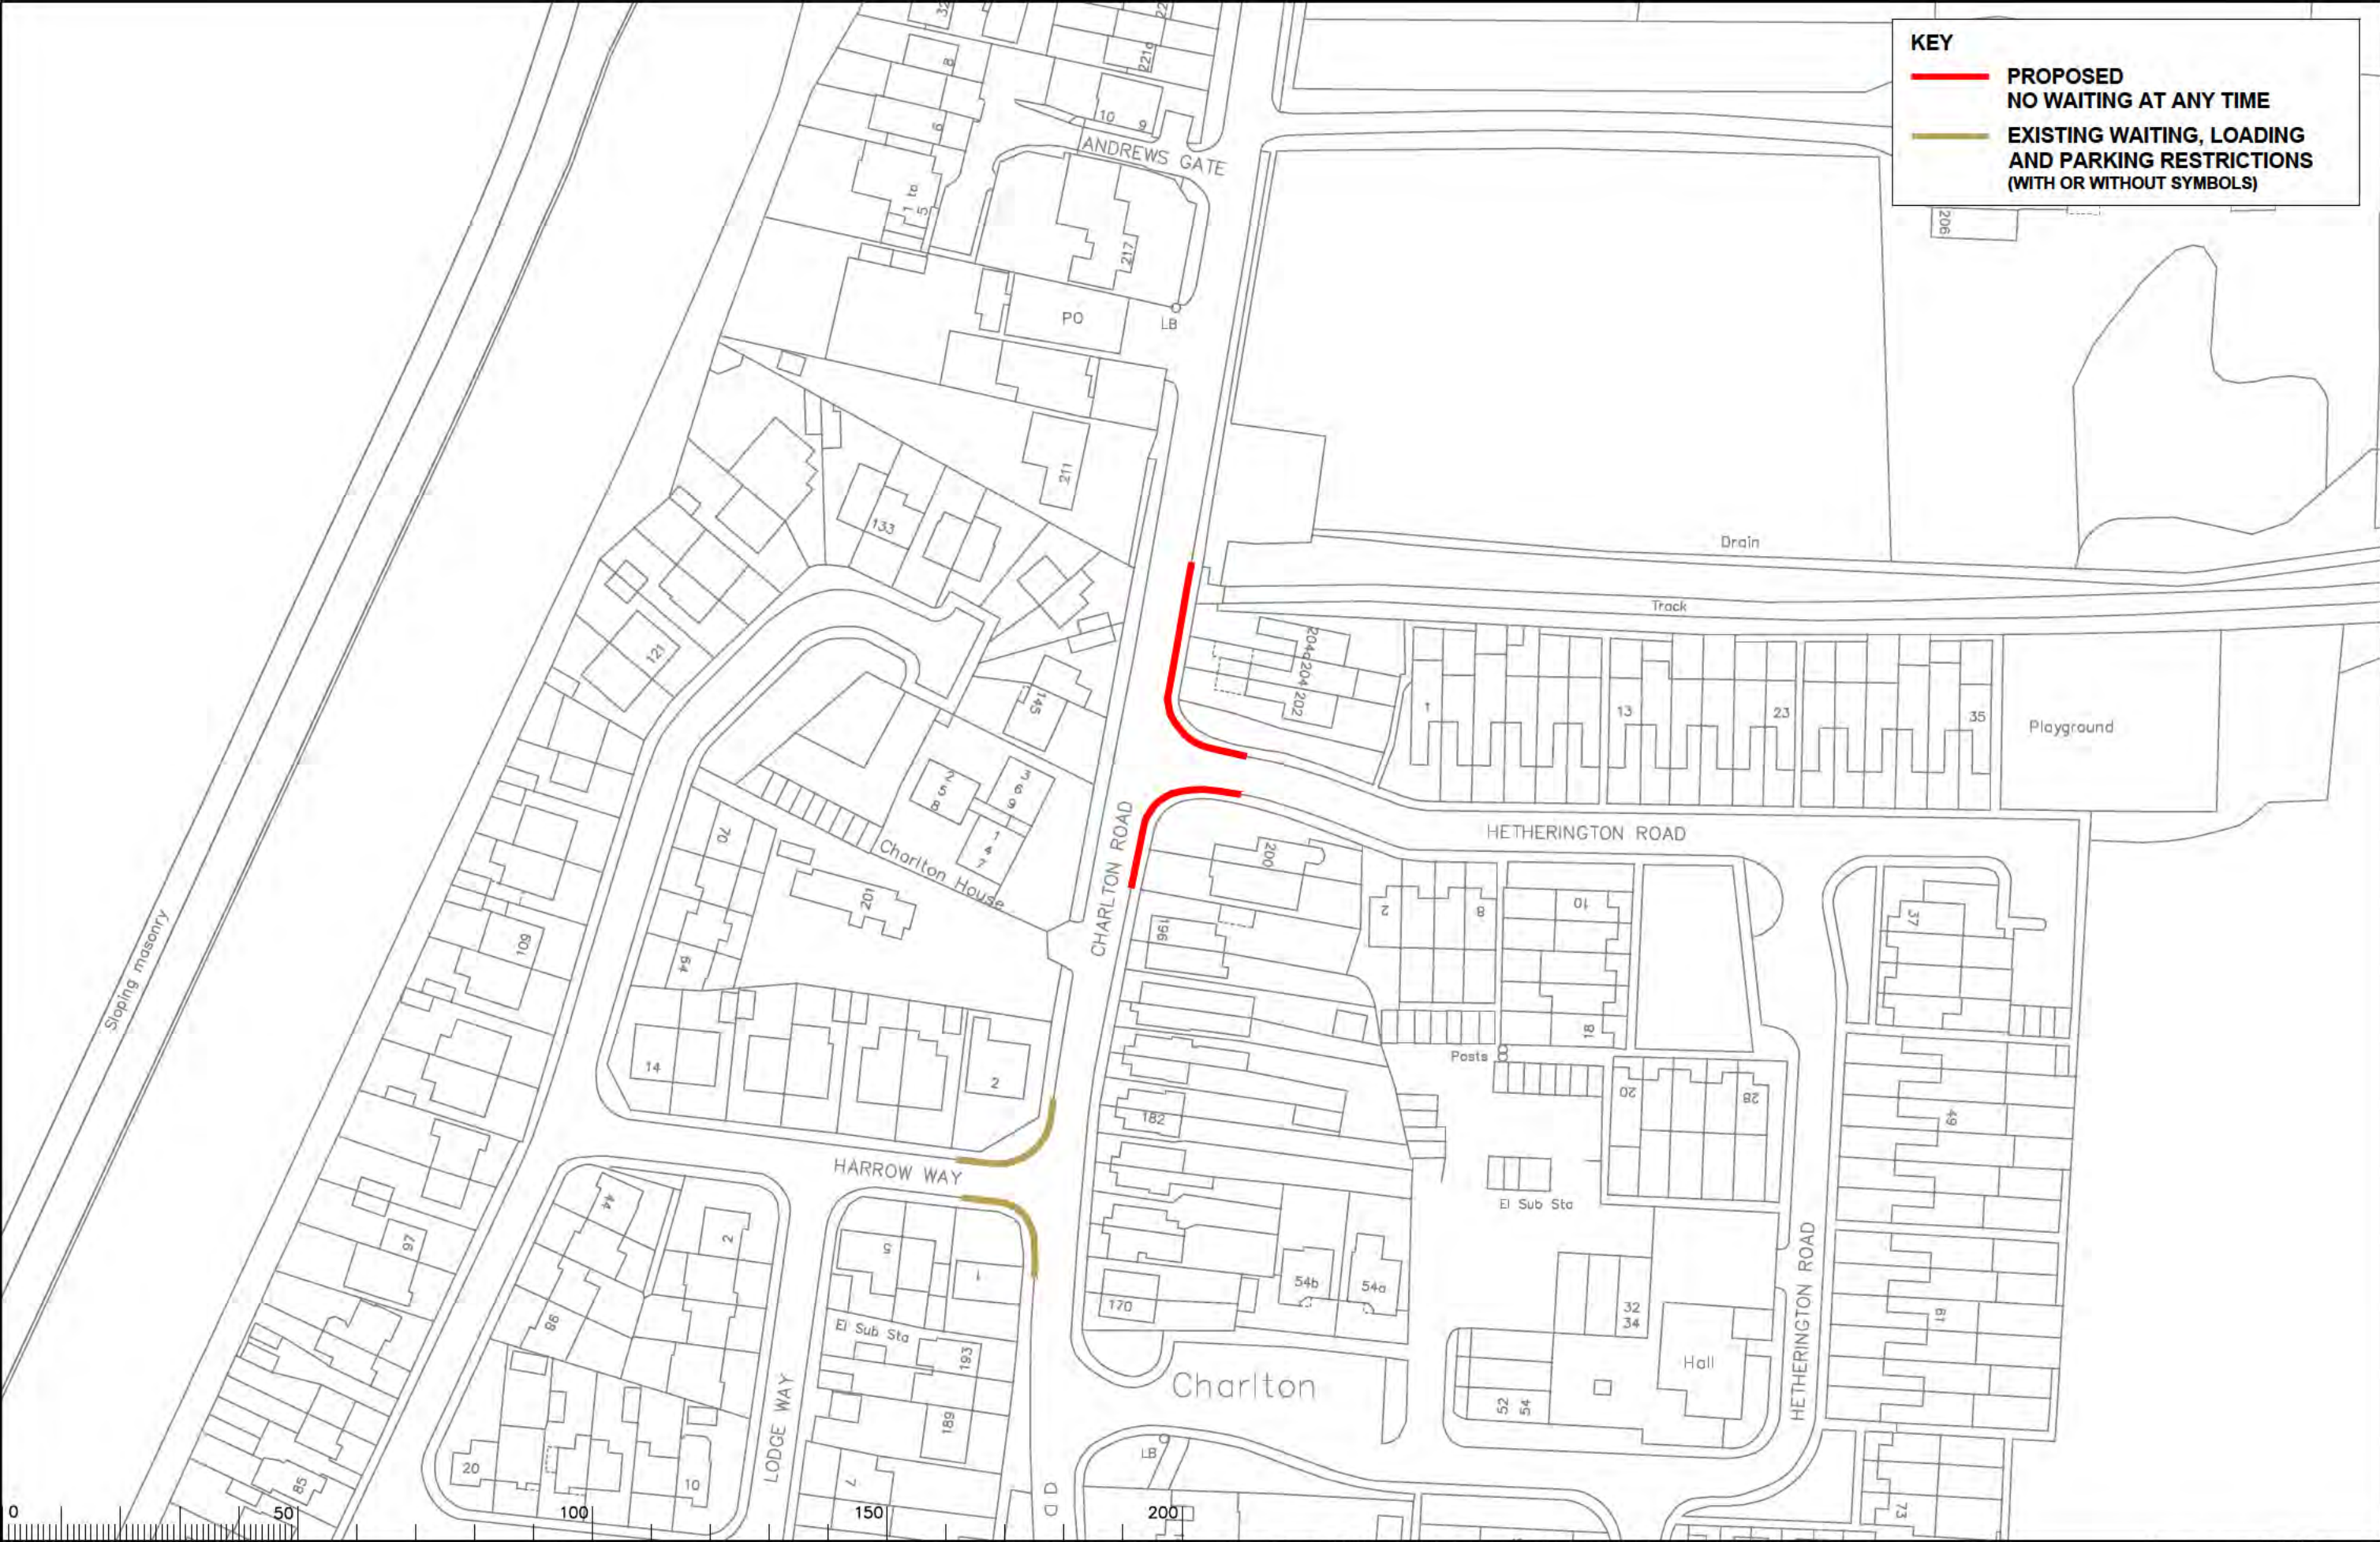

Notes

Rev.	Description	Drwn	Sig.	Date	Chkd	Sig.	Date	Appr	Sig.	Date

North Point

Based upon the Ordnance Survey mapping with the permission of the Controller of Her Majesty's Stationery Office. © Crown copyright. Unauthorised reproduction infringes Crown copyright and may lead to prosecution or civil proceedings. Surrey County Council LA 078872 1996.

Drawn by	JR	Sig.	JR	Date	2022
Checked by	RH	Sig.	RH	Date	2022
Approved by	DC	Sig.	DC	Date	2022

Project: SPELTHORNE DPE

Drawing: Implemented Traffic Orders



SHEET 05

SURREY COUNTY COUNCIL
Sustainable Development
Head of Transport
S14 10P
01430 25000

Project No.	3282/SPEL
Contract Sheet No.	
Drawing No.	2022-14
Rev.	
Classification	ADVERTISED

KEY

- **PROPOSED NO WAITING AT ANY TIME**
- **EXISTING WAITING, LOADING AND PARKING RESTRICTIONS (WITH OR WITHOUT SYMBOLS)**

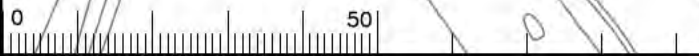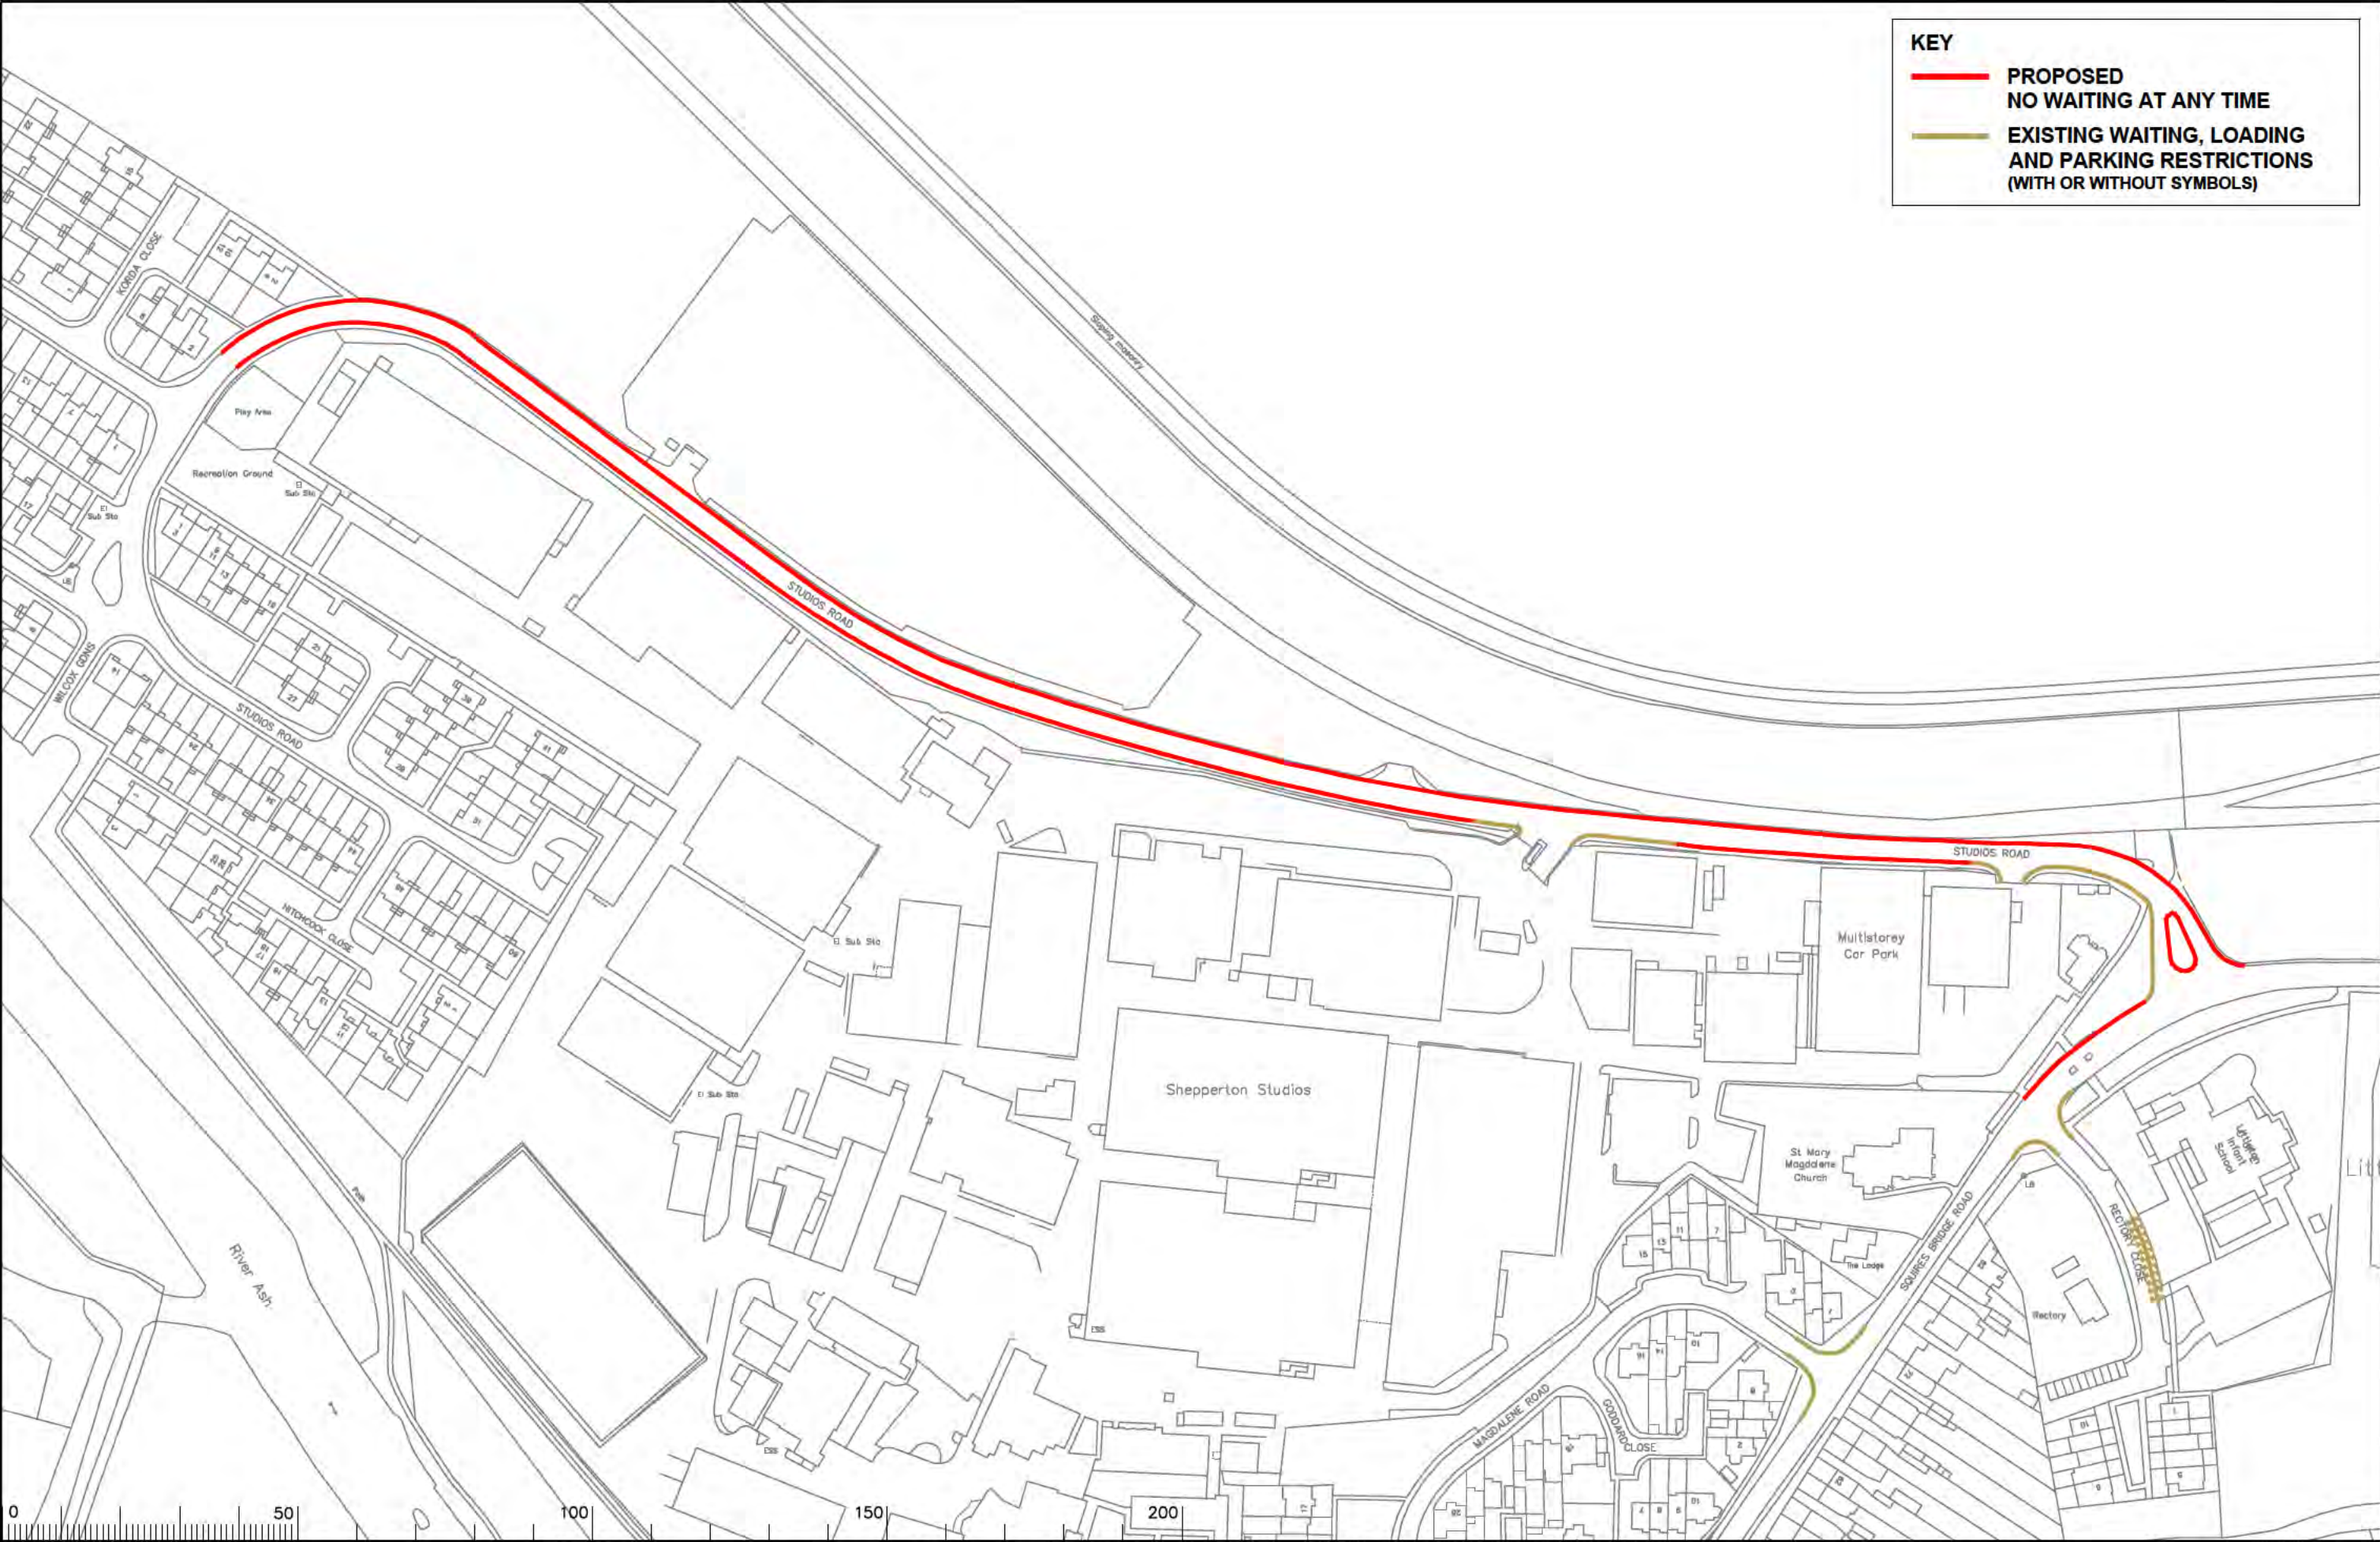

Notes

Rev.	Description	Drwn	Sig.	Date	Chkd	Sig.	Date	Appr	Sig.	Date

Drwn	Sig.	Date	Chkd	Sig.	Date	Appr	Sig.	Date

North Point

Based upon the Ordnance Survey mapping with the permission of the Controller of Her Majesty's Stationery Office. © Crown copyright. Unauthorised reproduction infringes Crown copyright and may lead to prosecution or civil proceedings. Surrey County Council LA 078872 1996.

Drawn by	JR	Sig.	JR	Date	2022
Checked by	RH	Sig.	RH	Date	2022
Approved by	DC	Sig.	DC	Date	2022


Project: **SPELTHORNE DPE**

Drawing: **Implemented Traffic Orders**

SHEET 01

SURREY COUNTY COUNCIL
Sustainable Development

Project No. **3282/SPEL**
Contract Sheet No. **2022-15**
Drawing No. **2022-15**
Classification **ADVERTISED**

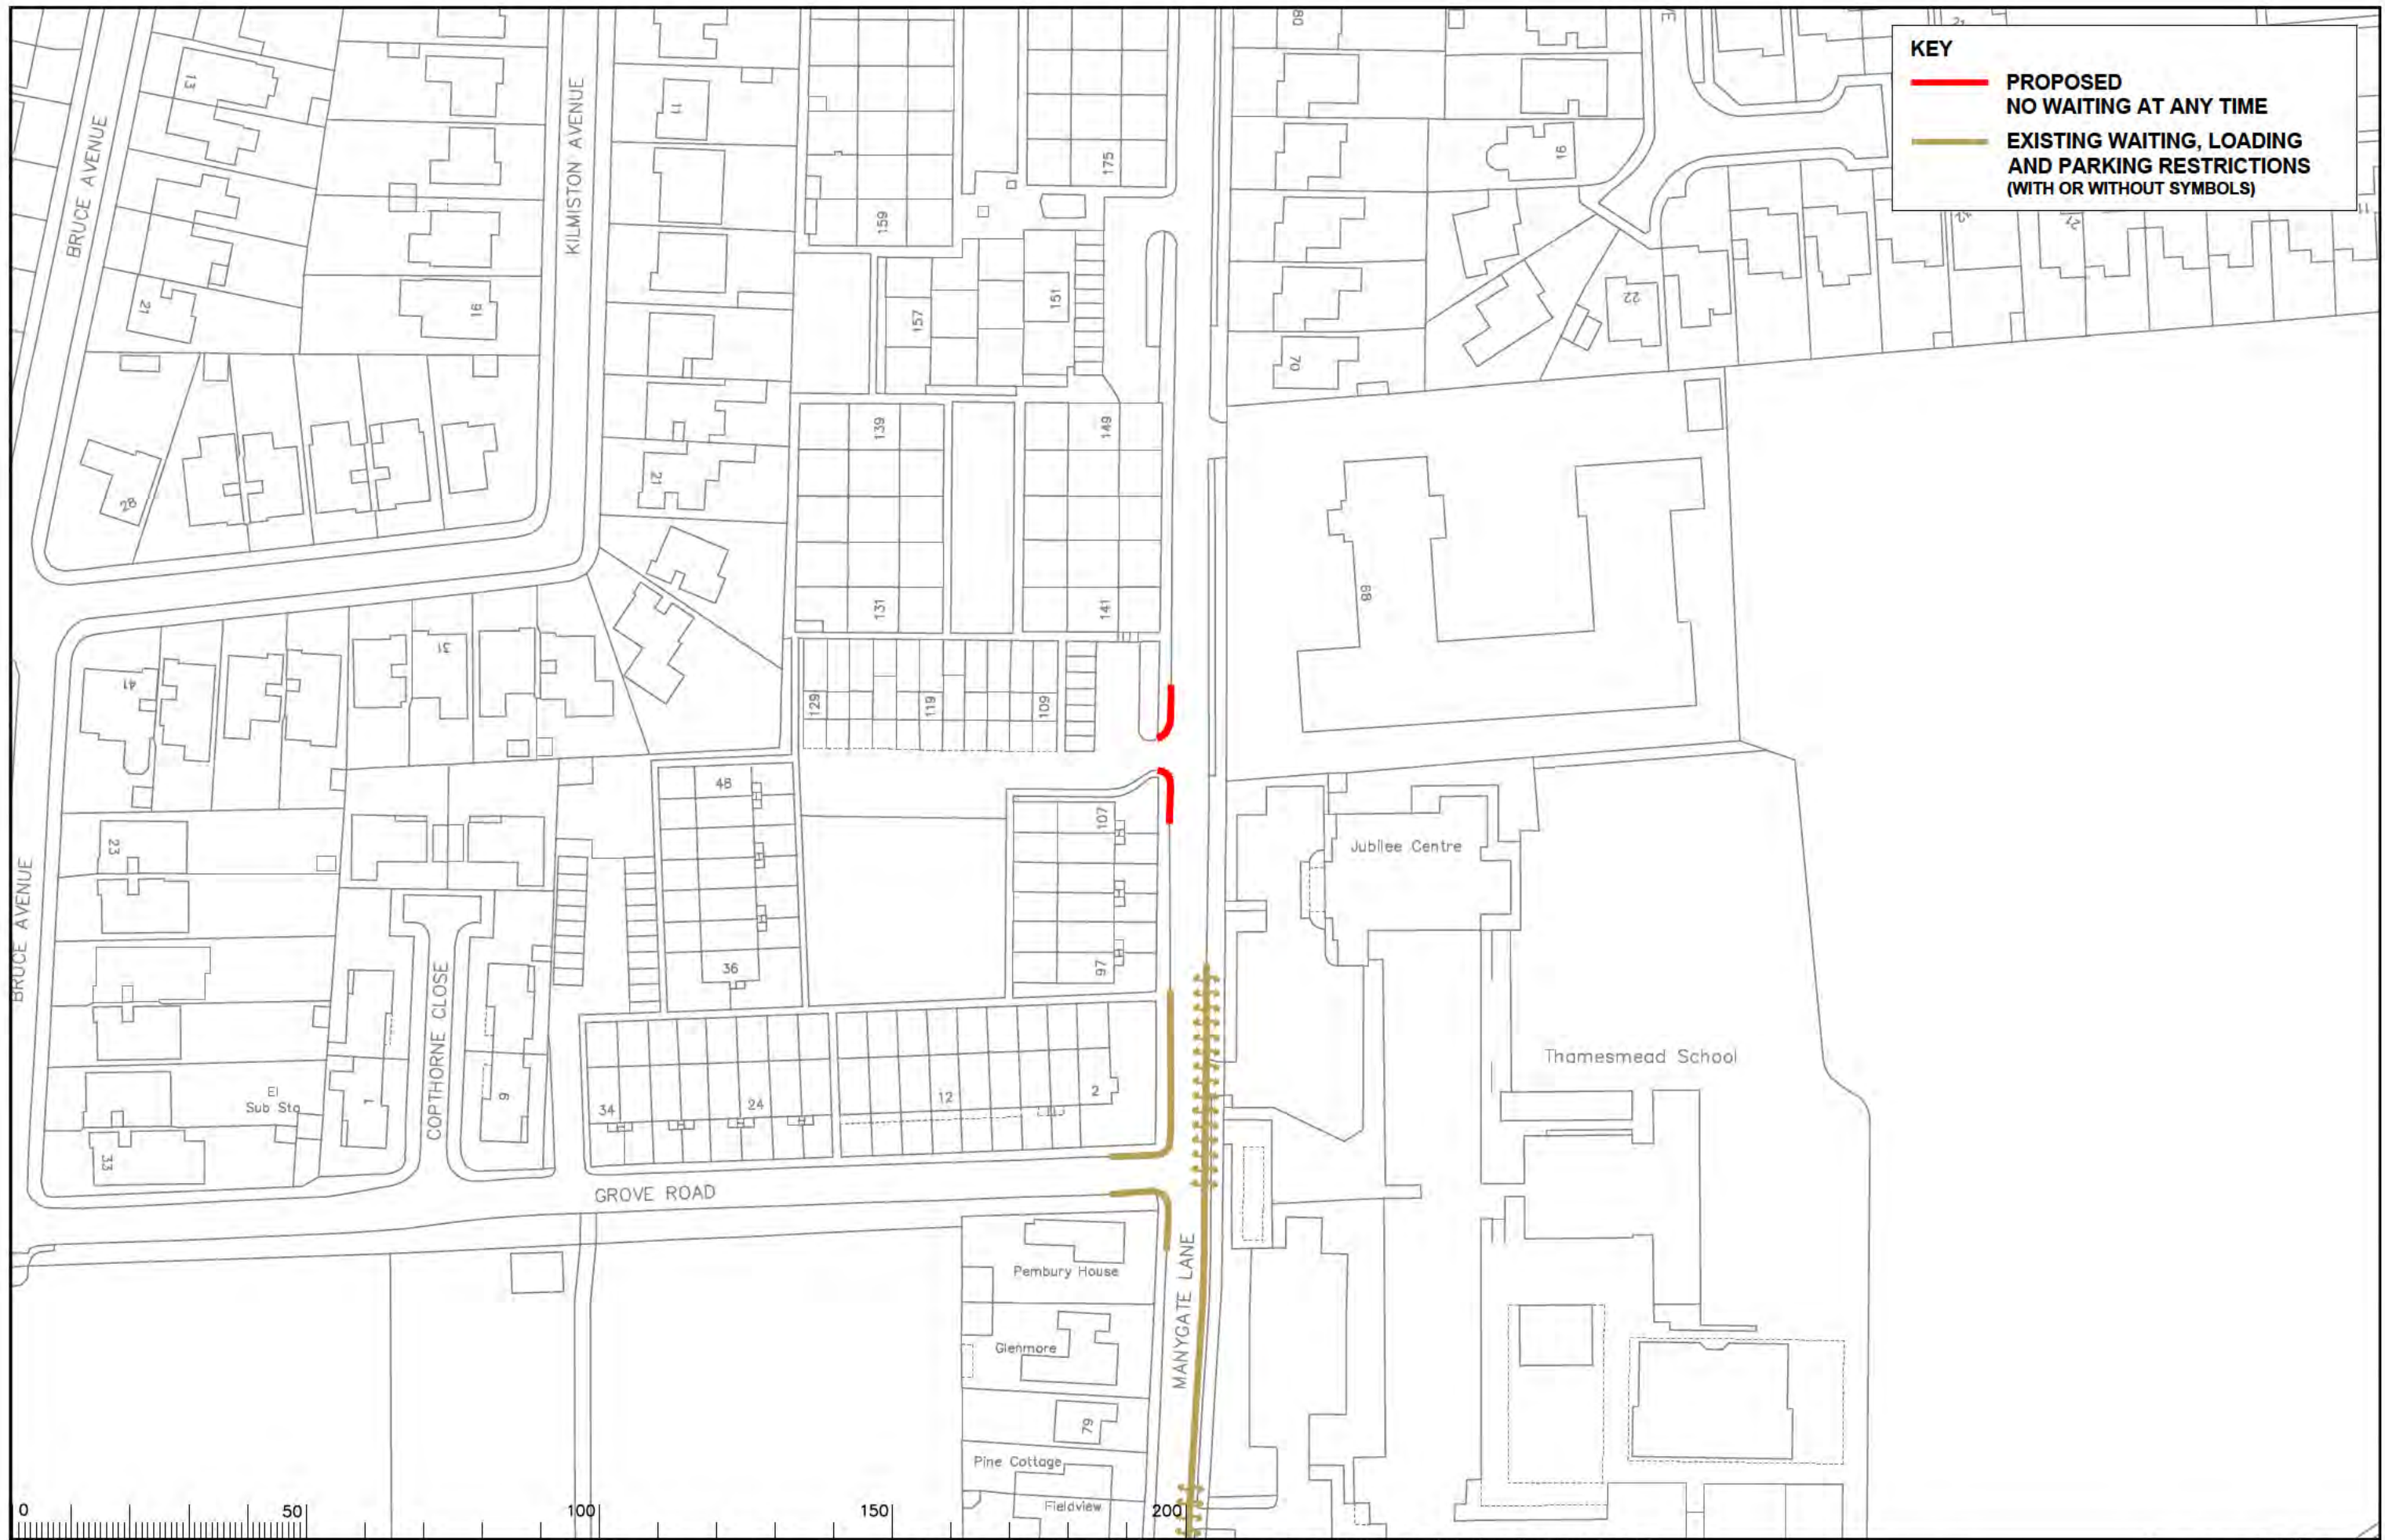

KEY

- PROPOSED NO WAITING AT ANY TIME
- EXISTING WAITING, LOADING AND PARKING RESTRICTIONS (WITH OR WITHOUT SYMBOLS)



Notes

Rev.	Description	Drwn	Sig.	Date	Chkd	Sig.	Date	Appr	Sig.	Date

Rev.	Description	Drwn	Sig.	Date	Chkd	Sig.	Date	Appr	Sig.	Date

North Point

Based upon the Ordnance Survey mapping with the permission of the Controller of Her Majesty's Stationery Office. © Crown copyright. Unauthorised reproduction infringes Crown copyright and may lead to prosecution or civil proceedings. Surrey County Council, LA 078872 1996.

Drawn by	JR	Sig.	JR	Date	2022
Checked by	RH	Sig.	RH	Date	2022
Approved by	DC	Sig.	DC	Date	2022


Project: SPELTHORNE DPE

Drawing: Implemented Traffic Orders

SURREY COUNTY COUNCIL
Sustainable Development
Head of Transportation
S14 10P
IMMOWS STAFF (Eng) 1002 1911

Project No.	3282/SPEL
Contract Sheet No.	
Drawing No.	2022-16
Rev.	
Classification	ADVERTISED

SHEET 05

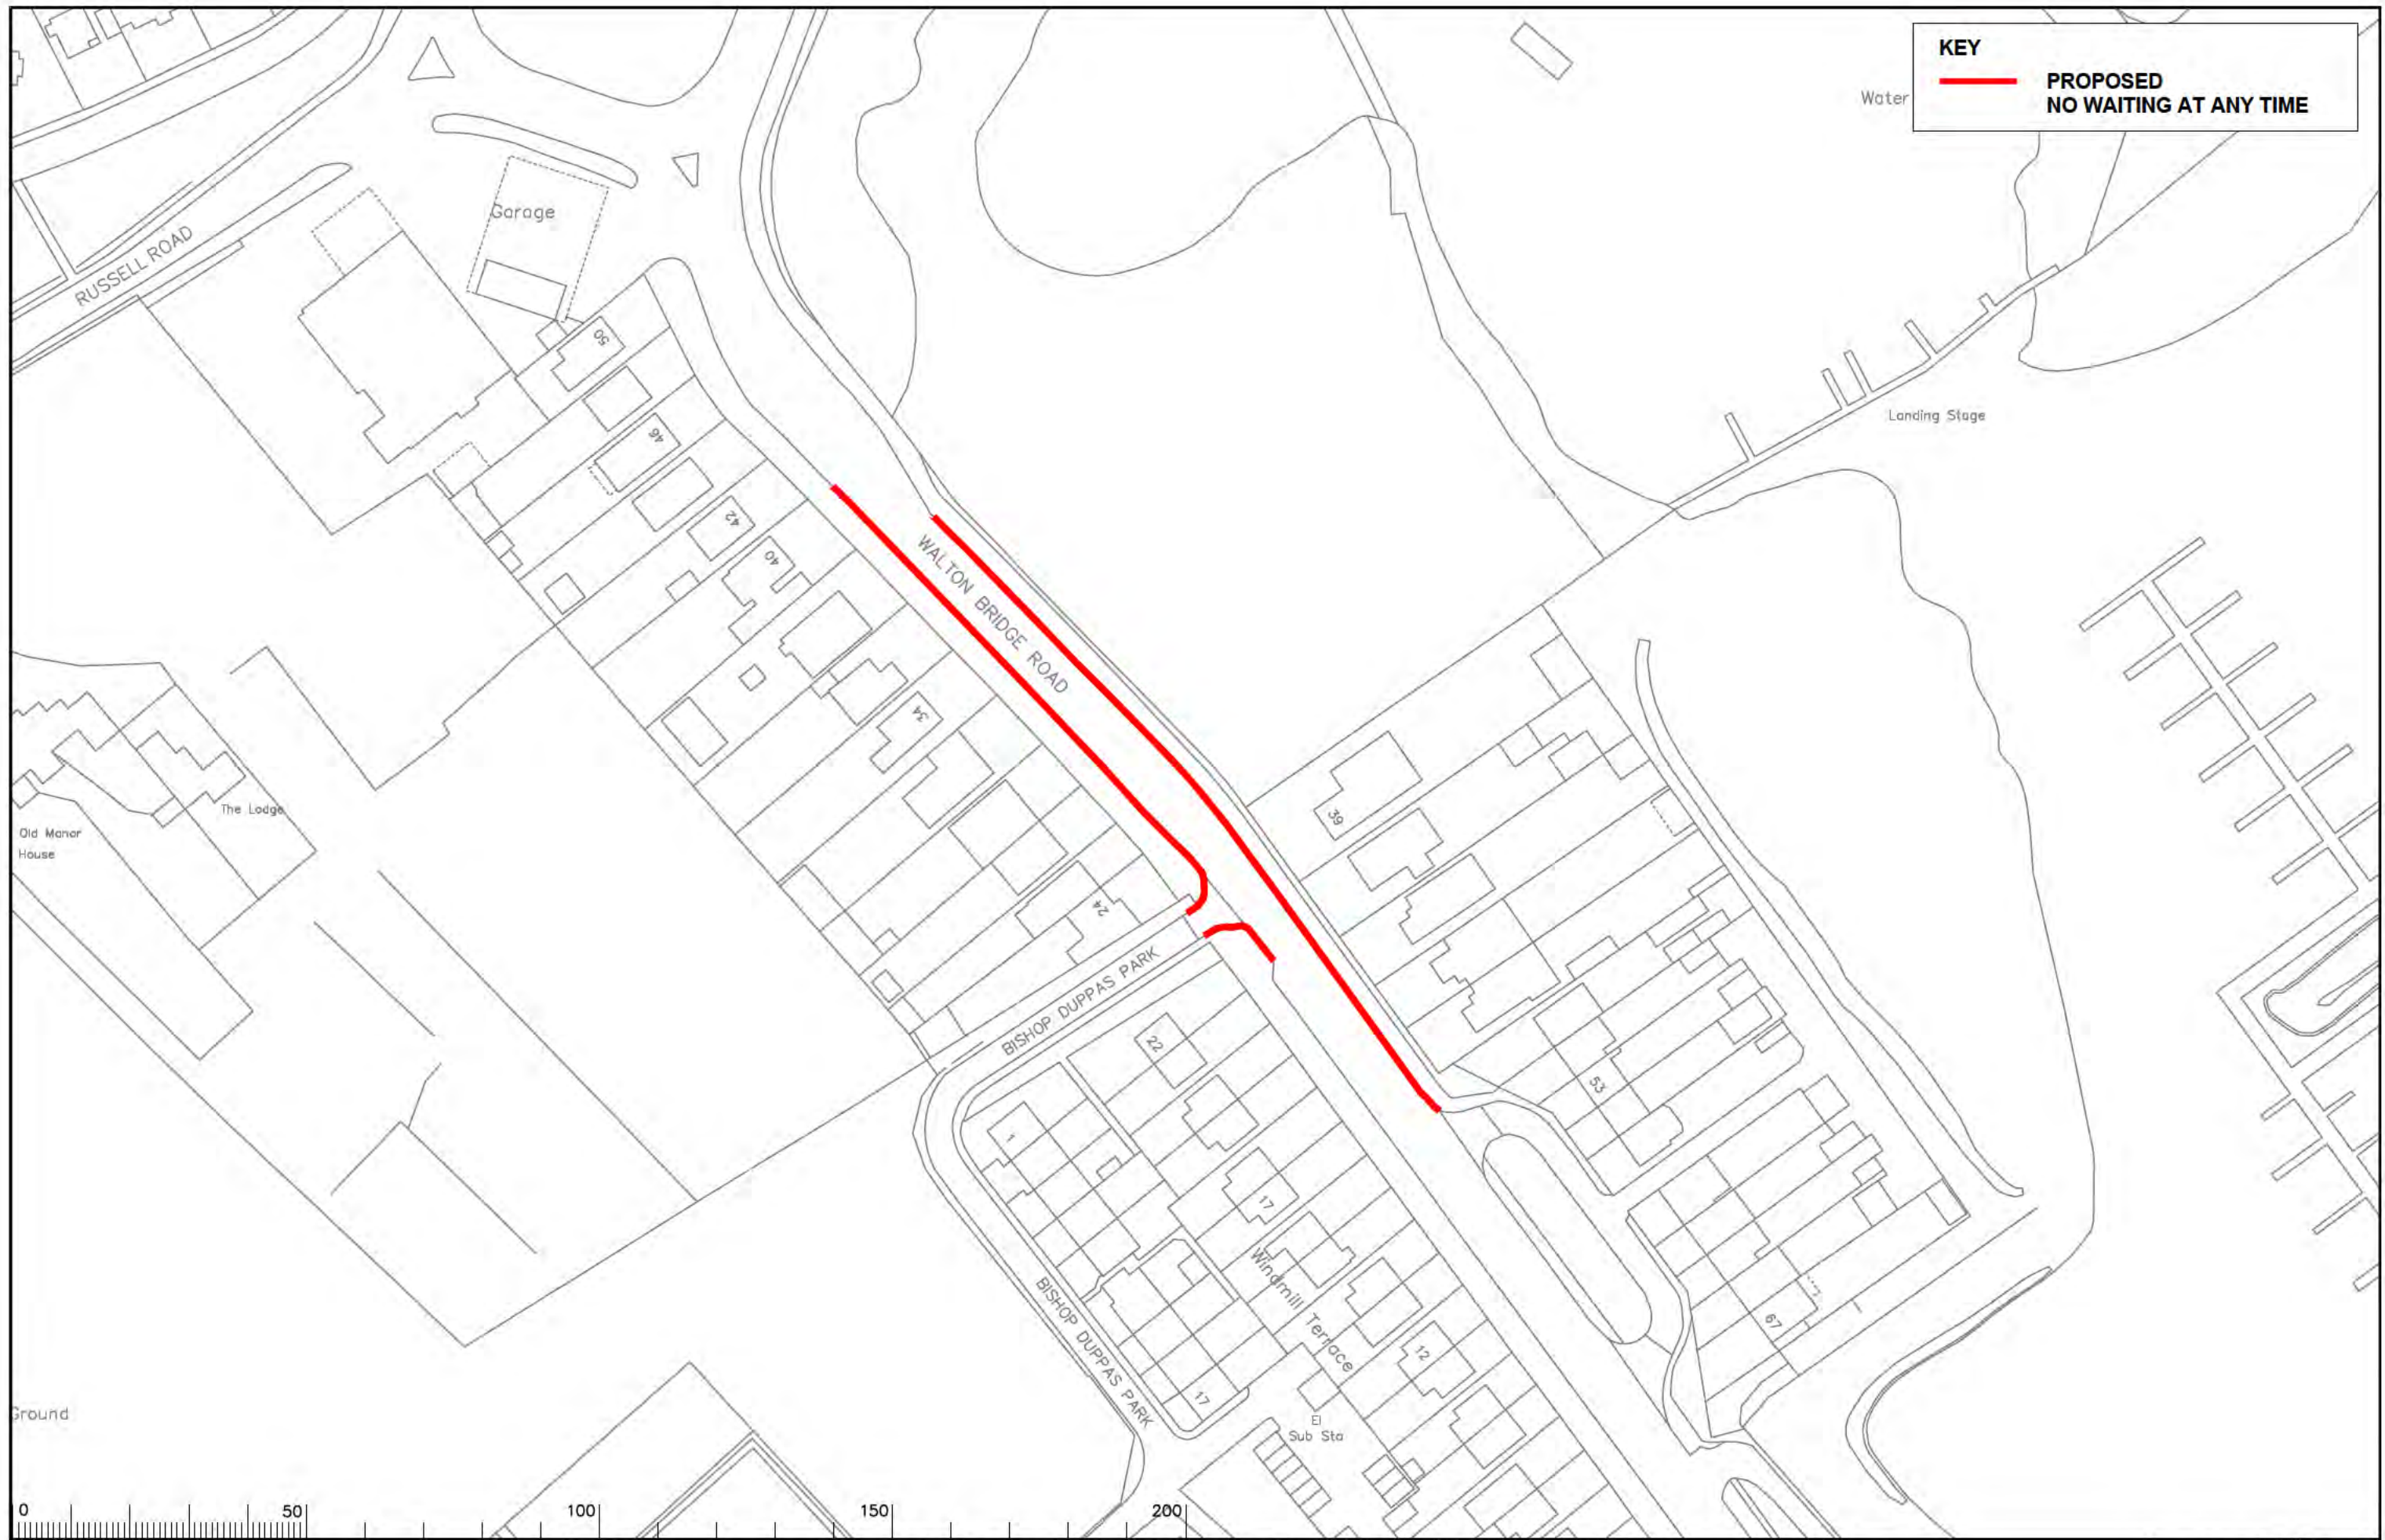

KEY

Water

PROPOSED

NO WAITING AT ANY TIME



Notes

Rev.	Description	Drwn	Sig.	Date	Chkd	Sig.	Date	Appr	Sig.	Date

Drwn	Sig.	Date	Chkd	Sig.	Date	Appr	Sig.	Date

North Point

Based upon the Ordnance Survey mapping with the permission of the Controller of Her Majesty's Stationery Office. © Crown copyright. Unauthorised reproduction infringes Crown copyright and may lead to prosecution or civil proceedings. Surrey County Council LA 028872 1996.

Drawn by	JR	Sig.	JR	Date	2022
Checked by	RH	Sig.	RH	Date	2022
Approved by	DC	Sig.	DC	Date	2022

Project

SPELTHORNE DPE


Drawing

Implemented Traffic Orders

SHEET 05

SURREY COUNTY COUNCIL
Sustainable Development

Project No. 3282/SPEL
Contract Sheet No. 2022-17
Drawing No. 2022-17
Rev. 1
Classification
ADVERTISED

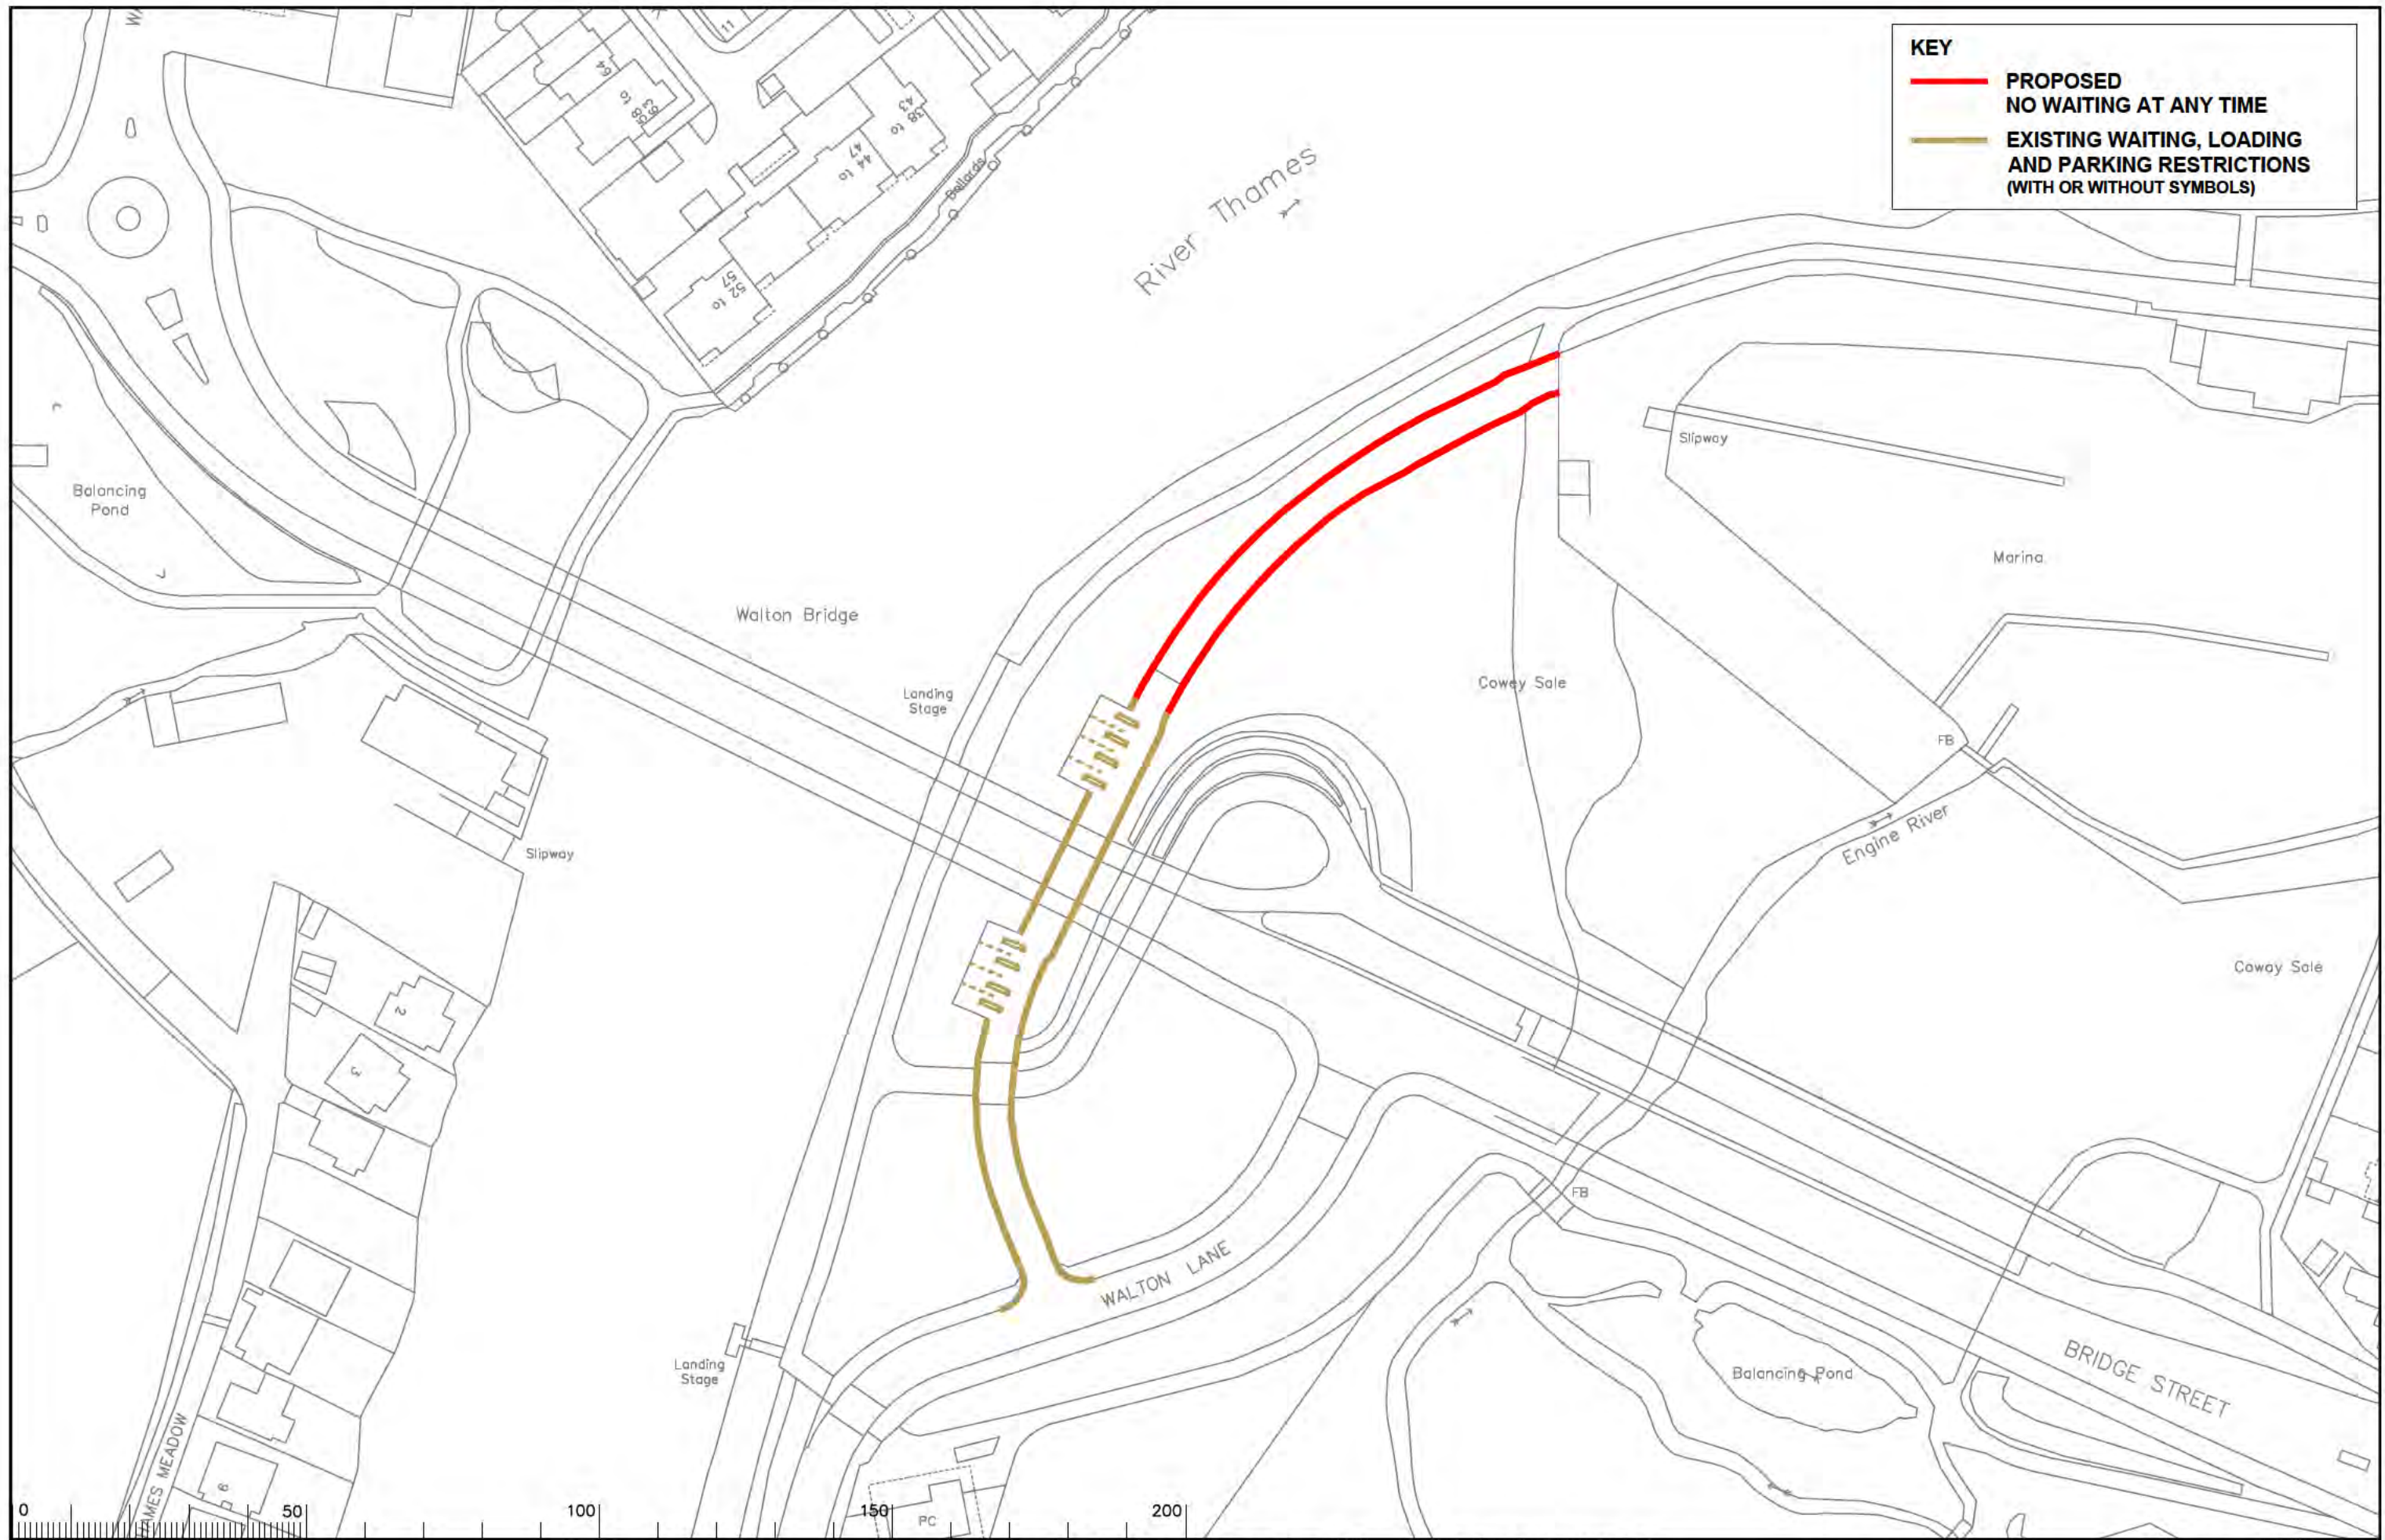

KEY

- **PROPOSED NO WAITING AT ANY TIME**
- **EXISTING WAITING, LOADING AND PARKING RESTRICTIONS (WITH OR WITHOUT SYMBOLS)**

Notes

Rev.	Description	Drwn	Sig.	Date	Chkd	Sig.	Date	Appr	Sig.	Date

Rev.	Description	Drwn	Sig.	Date	Chkd	Sig.	Date	Appr	Sig.	Date

North Point

Based upon the Ordnance Survey mapping with the permission of the Controller of Her Majesty's Stationery Office. © Crown copyright. Unauthorised reproduction infringes Crown copyright and may lead to prosecution or civil proceedings. Surrey County Council LA 078872 1996.

Drawn by	JR	Sig.	JR	Date	2022
Checked by	RH	Sig.	RH	Date	2022
Approved by	DC	Sig.	DC	Date	2022

Project: **SPELTHORNE DPE**

Drawing: **Implemented Traffic Orders**

SHEET 05

SURREY COUNTY COUNCIL
Sustainable Development

Project No. **3282/SPEL**
Contract Sheet No. **2022-18**
Drawing No. **2022-18**
Classification **ADVERTISED**