

**KEY**

— PROPOSED  
NO WAITING AT ANY TIME

— EXISTING WAITING, LOADING  
AND PARKING RESTRICTIONS  
(WITH OR WITHOUT SYMBOLS)

Rev.	Description	Drawn	Sig.	Date	Chkd	Sig.	Date	Appr.	Sig.	Date

Rev.	Description	Drawn	Sig.	Date	Chkd	Sig.	Date	Appr.	Sig.	Date

North Point

These plans are the property of the Designer. They are to be used only for the project and site specified. No part of these plans may be reproduced, stored in a retrieval system, or transmitted in any form or by any means, electronic, mechanical, photocopying, recording, or by any information storage and retrieval system, without the prior written permission of the Designer.

Drawn by: JH, Date: 2022  
 Checked by: RH, Date: 2022  
 Approved by: DC, Date: 2022

Project: SURREY HEATH DPE

Implemented Traffic Orders

Scale: 1:500

Project No. 3282/SYH

Drawn by: JH

Checked by: RH

Approved by: DC

Date: 2022


Date: 2022

Date: 2022

Scale: 1:500

ADVERTISED



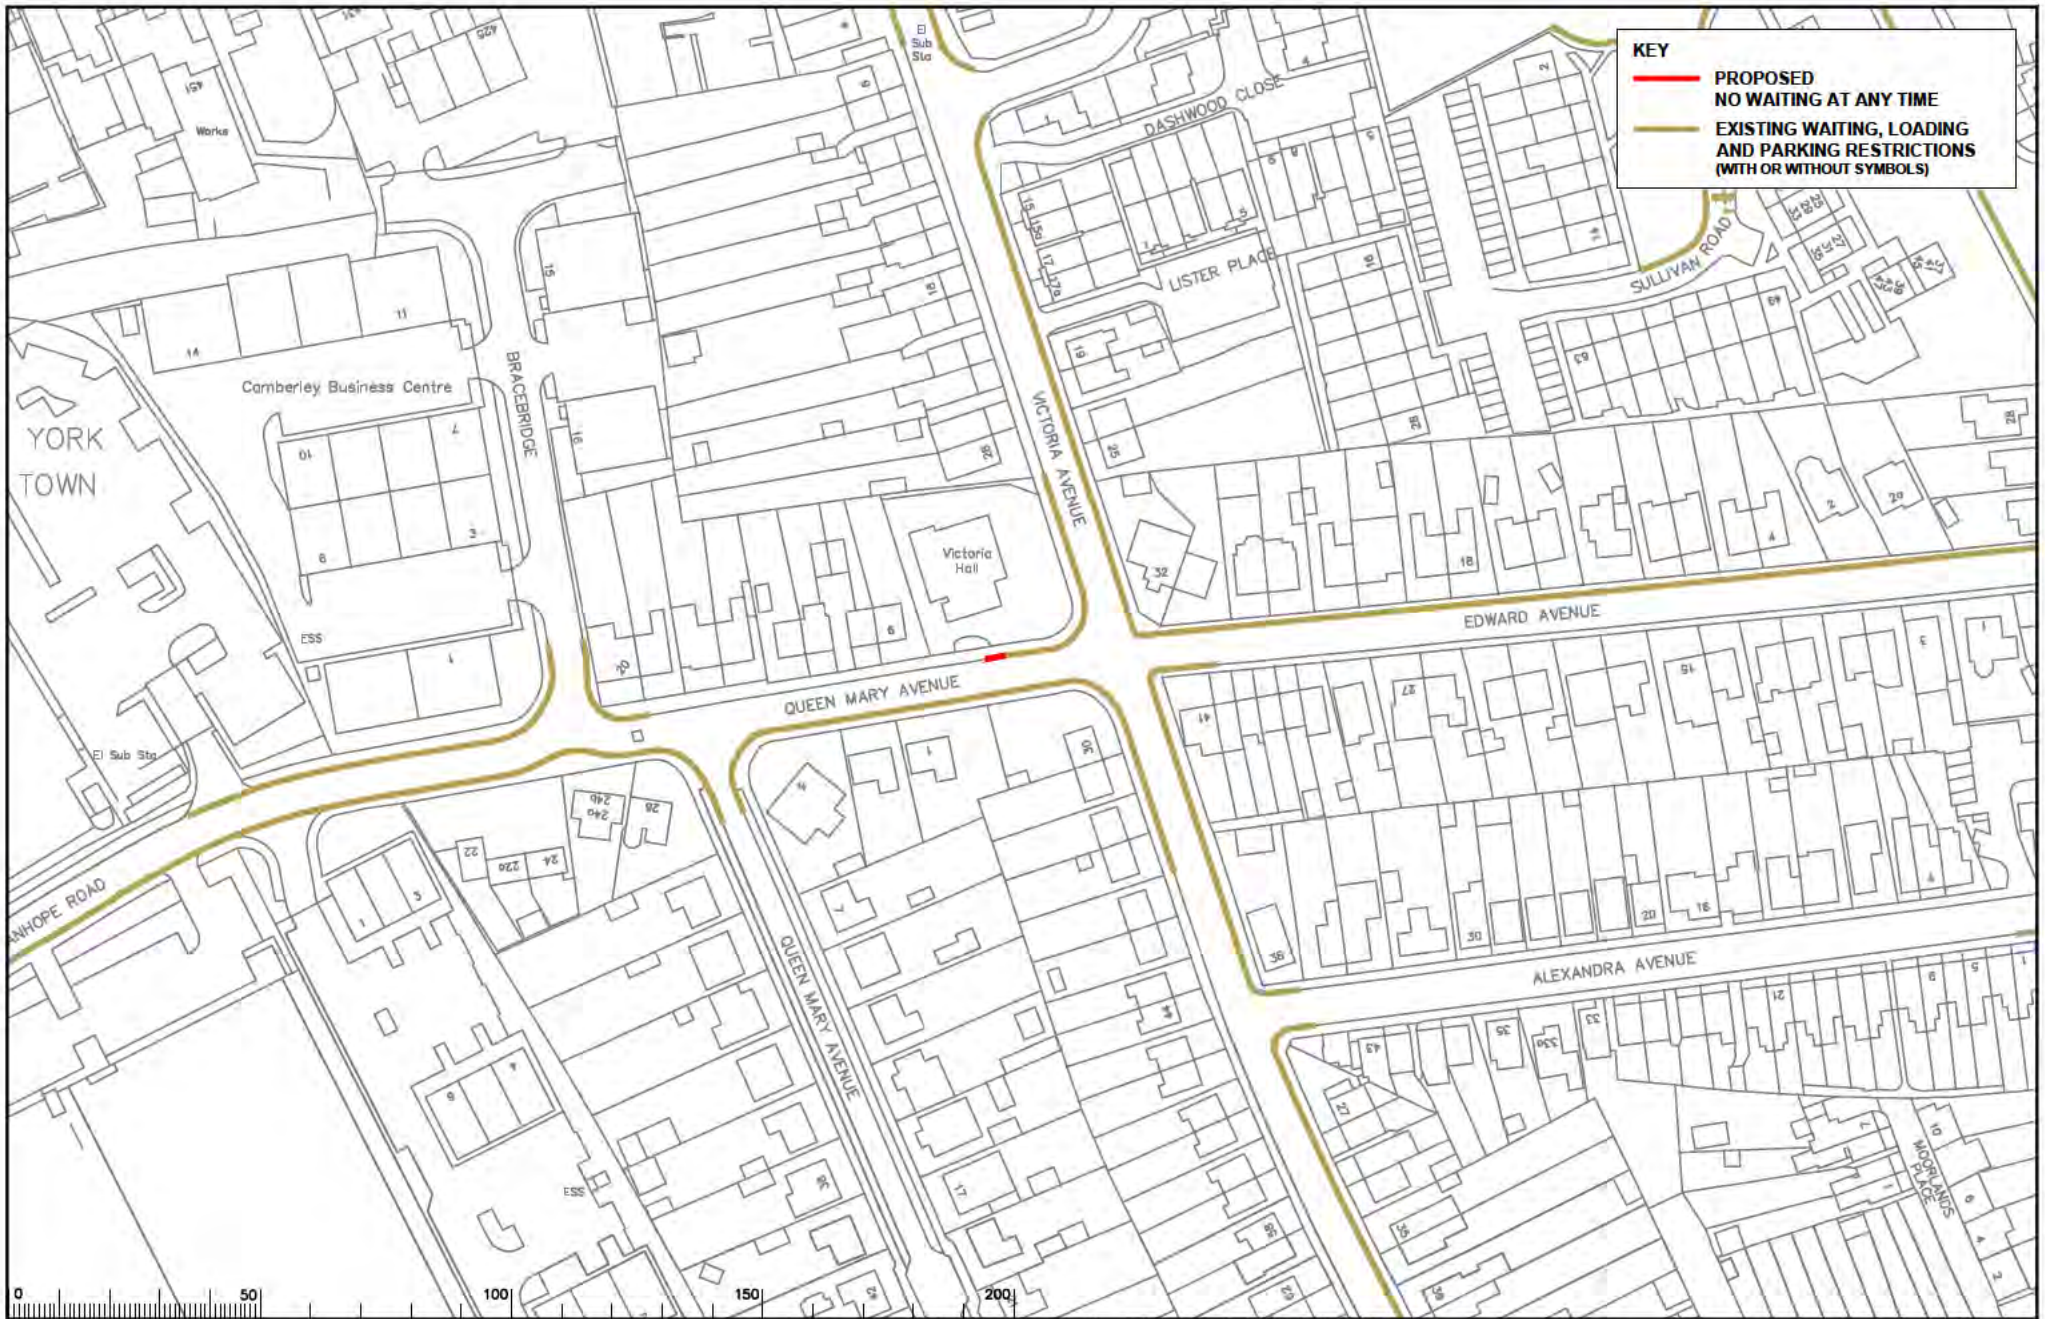

Notes

Rev.	Description	Drawn	Sig.	Date	Chkd	Sig.	Date	Appr.	Sig.	Date

Rev.	Description	Drawn	Sig.	Date	Chkd	Sig.	Date	Appr.	Sig.	Date

North Point

Drawn by	DA	DA	2022
Checked by	RH	RH	2022
Approved by	DC	DC	2022

Project: SURREY HEATH DPE

Implemented Traffic Orders

Scale: 1:1000

Project No. 3282/SYH


Drawn No. 2022-03

Revision No. 01

Classification: ADVERTISED

SURREY COUNTY COUNCIL  
Surrey County Council  
Surrey



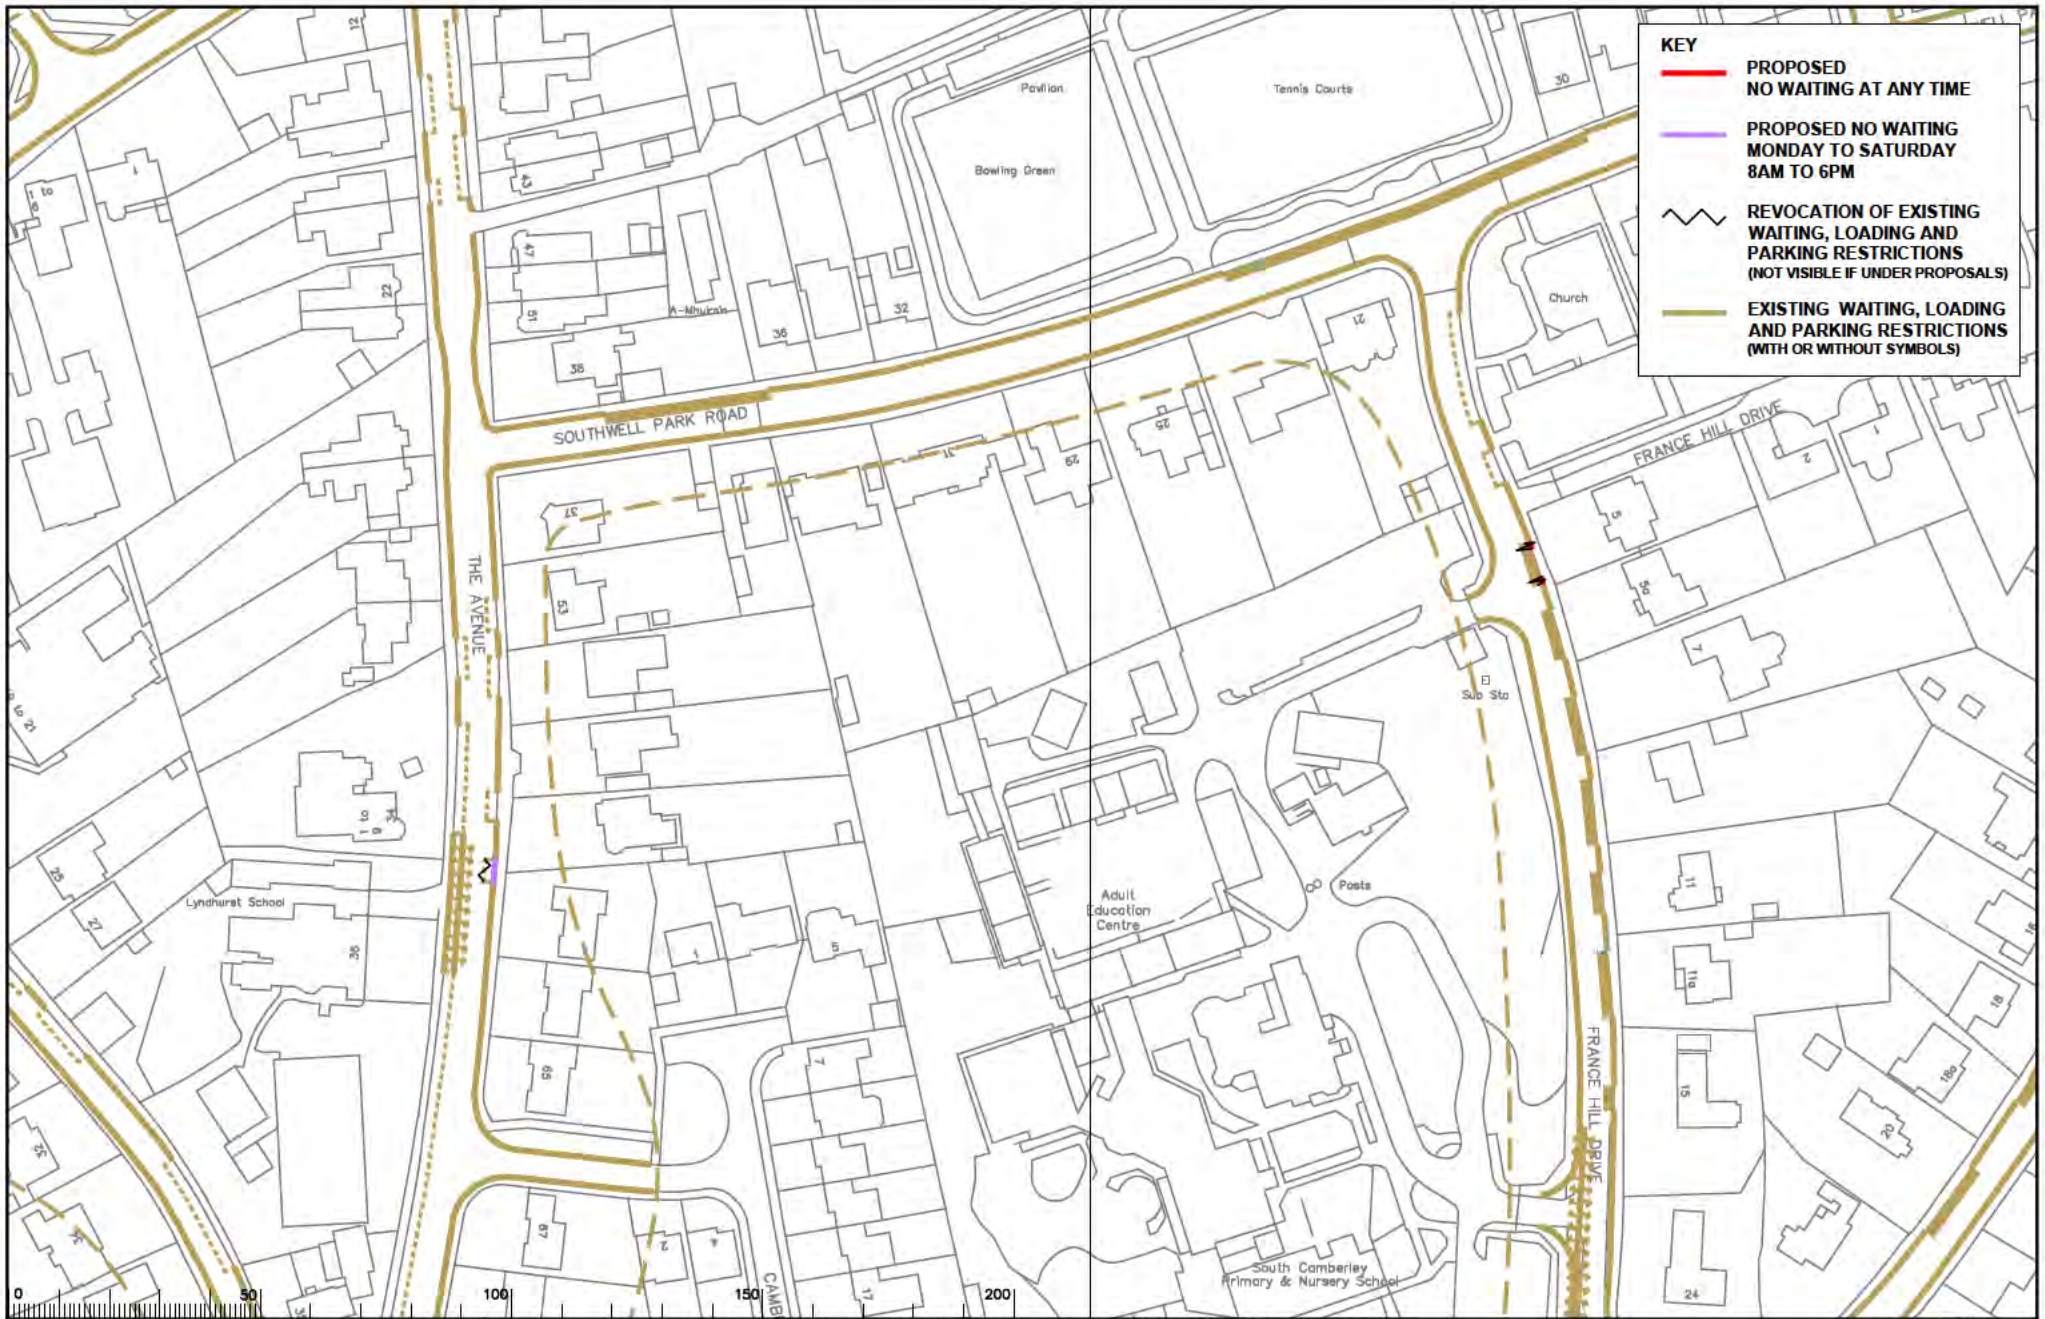

**KEY**

- PROPOSED NO WAITING AT ANY TIME
- PROPOSED NO WAITING MONDAY TO SATURDAY 8AM TO 6PM
- ⋈ REVOCATION OF EXISTING WAITING, LOADING AND PARKING RESTRICTIONS (NOT VISIBLE IF UNDER PROPOSALS)
- EXISTING WAITING, LOADING AND PARKING RESTRICTIONS (WITH OR WITHOUT SYMBOLS)



Rev.	Description	Drawn	Sig.	Date	Chkd	Sig.	Date	Appr.	Sig.	Date

North Point

These are the Transport Strategy mapping and the provision of the Governor of the National Highway Traffic & Crime Research. Unrestricted navigation between Open copyright use may be in possession of the copyright. © Crown Copyright. All Rights Reserved.

Drawn by: JH, JH, DC, DC  
 Checked by: JH, JH, DC, DC  
 Approved by: JH, JH, DC, DC

Date: 2022, 2022, 2022, 2022

**SURREY HEATH DPE**

Implemented Traffic Orders

**SURREY COUNTY COUNCIL**  
 Sustainable Development  
 Part of a Strategic  
 Transport Plan for the  
 Local Authority

Project No. 3282/SYH  
 Drawing No. 2022-04  
 Revision No. 01  
 Date: 2022-04  
 Classification: ADVERTISED