


KEY
No Waiting At Any Time 

© Crown copyright and database rights 2023 OS 100019613. Use of this data is subject to terms and conditions (see below). Except 'A-Z Street Atlas' © Copyright of the Publishers Geographers 'A-Z' Map Company Ltd. OS 100019613. Use of this data is subject to terms and conditions, ©



Drawing: TB 01

Printed By: Double-click to edit
Printed On:
Project No:
Scale: 1:413 Original Size A4

Parvis Road junction with Queens Avenue





KEY
 Install 31.56m
 School Keep Clear

Notes


Rev	Description	Drwn	Slp.	Date	Chkd	Slp.	Date	Appr	Slp.	Date
A	RESTRICTIONS AMENDED	CAH	CAH	12/20	PW	PW	12/20	DC	DC	12/20

North Point			

Project		3282/WOK	
Contract		20007	
Drawing		IMPLEMNTED TRAFFIC ORDERS	
Revision		A	
Classification		AS MADE	

SURREY COUNTY COUNCIL

Project No. 3282/WOK
 Contract No. 20007
 Drawing No. A
 Classification AS MADE

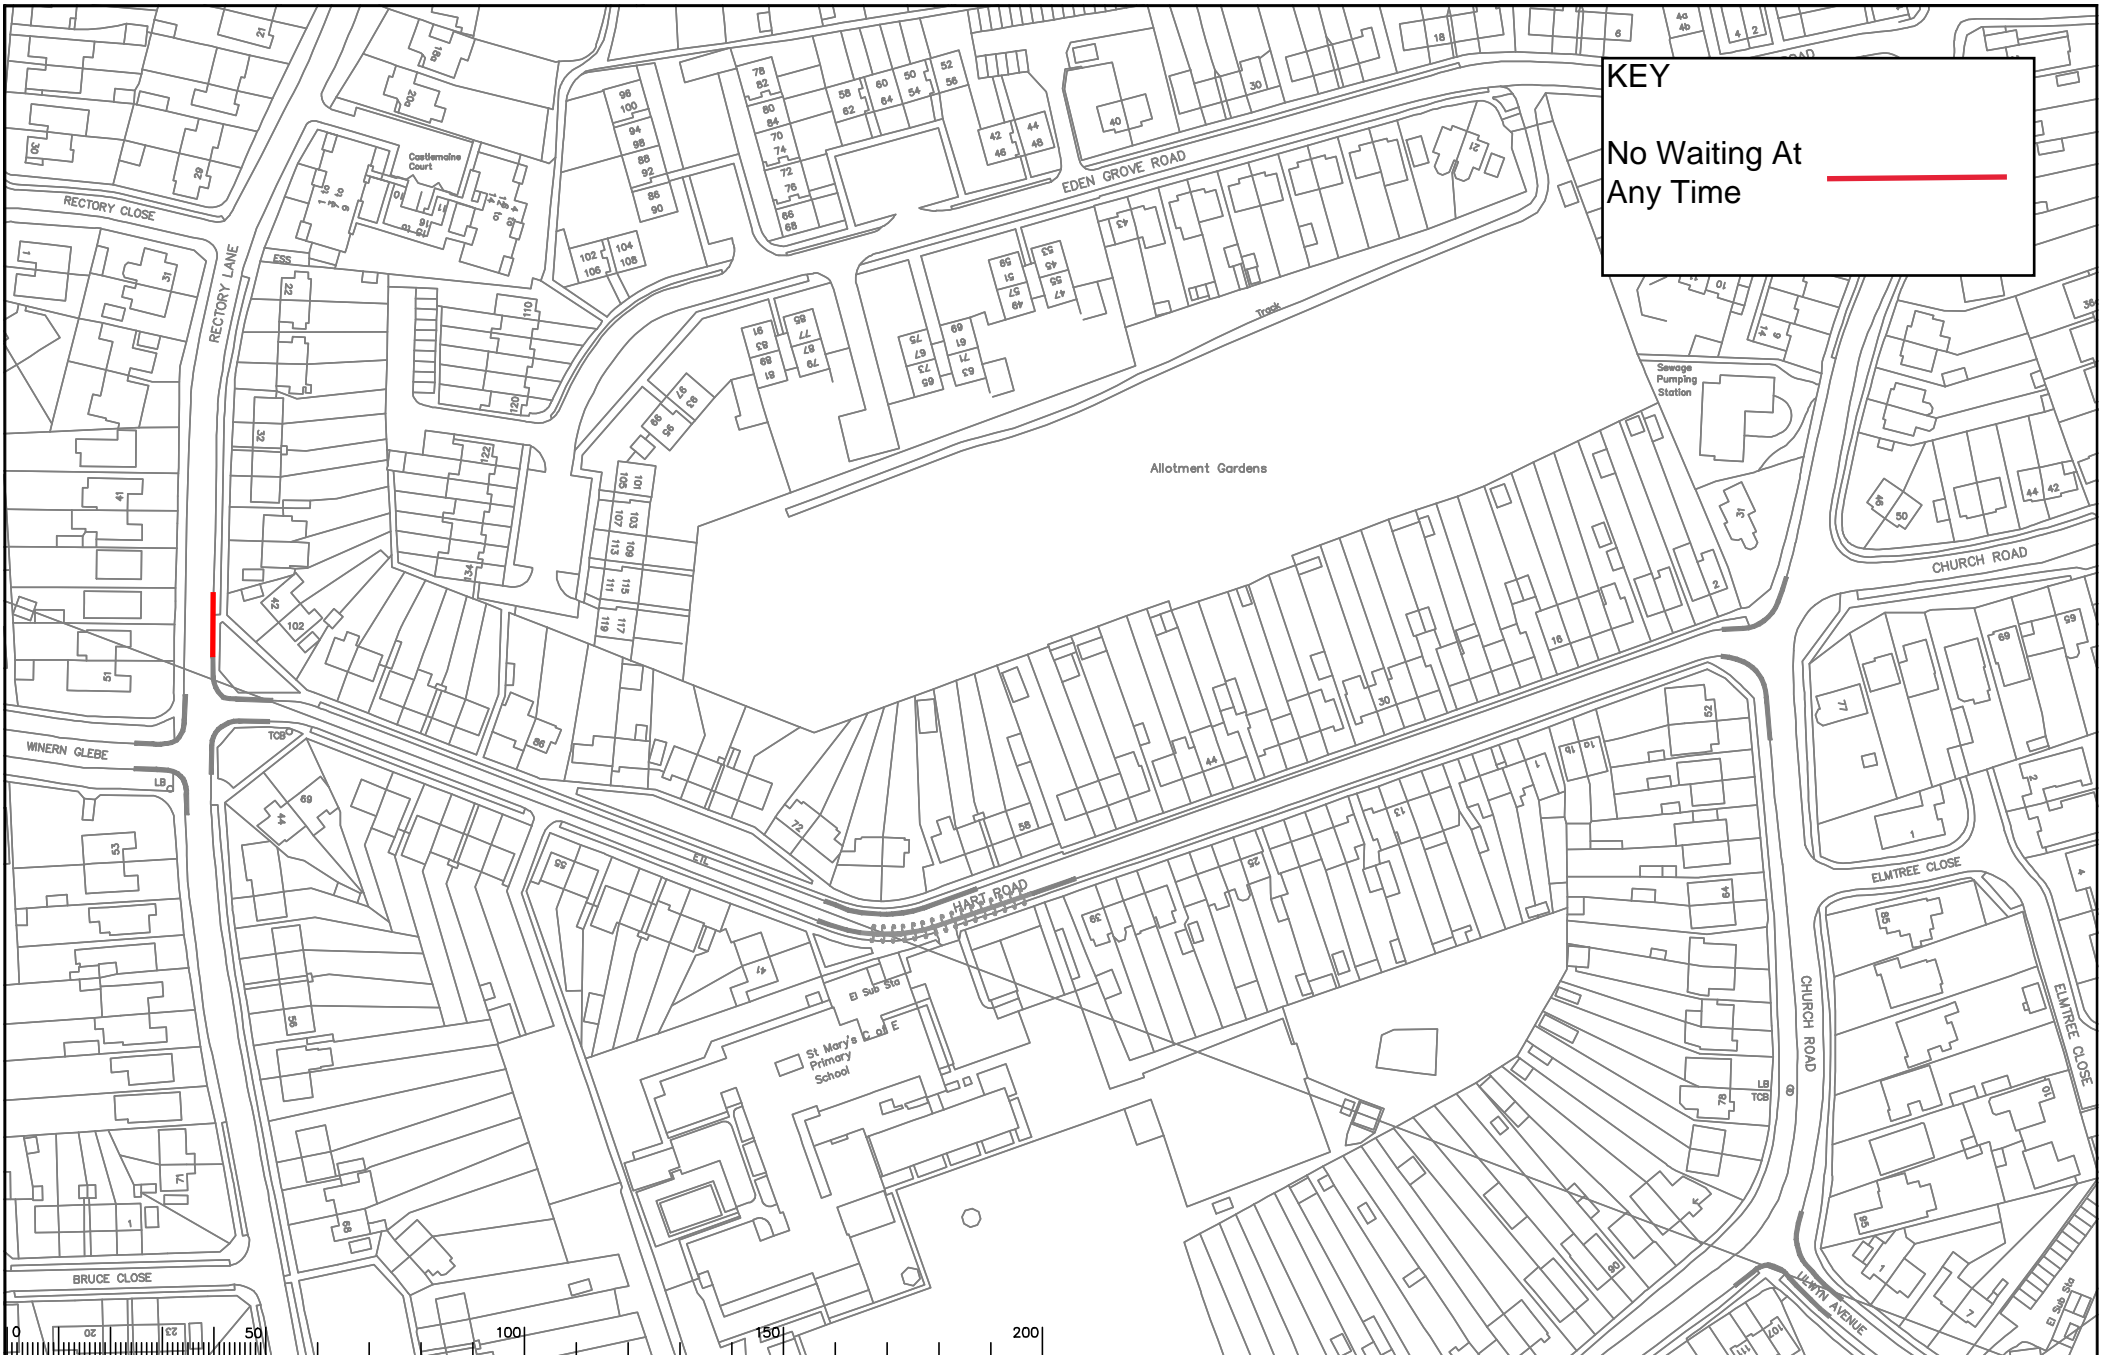

KEY
 No Waiting At Any Time



Drawing: TB 03

Rev.	Description	Drwn	Sig.	Date	Chkd	Sig.	Date	Appr	Sig.	Date
A	RESTRICTIONS AMENDED	CAH	CAH	08/19	PW	PW	08/19	DC	DC	08/19
B	RESTRICTIONS AMENDED	RB	RB	08/22	PW	PW	08/22	DC	DC	08/22

North Point

 Scale 1:1250

BYFLEET DPE
 WOKING
 IMPLEMENTED TRAFFIC ORDERS

SURREY COUNTY COUNCIL
 Project No: 3282WOK
 Drawing No: 20011
 Rev: B
 Classification: AS MADE

KEY
No Waiting At Any Time



© Crown copyright and database rights 2023 OS 100019613. Use of this data is subject to terms and conditions (see below). Except A-Z Street Atlas © Copyright of the Publishers Geographers 'A-Z' Map Company Ltd. OS 100019613. Use of this data is subject to terms and conditions, SCC



Drawing: TB 04

Printed By: Double-click to edit
Printed On:
Project No:
Scale: 1:413 Original Size A4

Sanway Road junction Sanway Close

