

**KEY**

— PROPOSED NO WAITING AT ANY TIME

— EXISTING WAITING, LOADING AND PARKING RESTRICTIONS (WITH OR WITHOUT SYMBOLS)



Notes

Rev.	Description	Drwn	Sig.	Date	Chkd	Sig.	Date	Appr	Sig.	Date
A	RESTRICTIONS AMENDED	CAH	CAH	12.13	AH	AH	12.13	RH	RH	12.13
B	RESTRICTIONS AMENDED	CAH	CAH	10.19	SC	SC	10.19	DC	DC	10.19

Rev.	Description	Drwn	Sig.	Date	Chkd	Sig.	Date	Appr	Sig.	Date
A	RESTRICTIONS AMENDED	CAH	CAH	12.13	AH	AH	12.13	RH	RH	12.13
B	RESTRICTIONS AMENDED	CAH	CAH	10.19	SC	SC	10.19	DC	DC	10.19

North Point

Based upon the Ordnance Survey mapping with the permission of the Controller of Her Majesty's Stationery Office. © Crown copyright. Unauthorised reproduction infringes Crown copyright and may lead to prosecution or civil proceedings. Surrey County Council LA 078872 2003.

Drawn by	CAH	Sig.	CAH	Date	01/12
Checked by	AH	Sig.	AH	Date	01/12
Approved by	RH	Sig.	RH	Date	01/12

Project

TANDRIDGE DPE  
HURST GREEN

IMPLEMNTED TRAFFIC ORDERS

SHEET OF

**SURREY COUNTY COUNCIL**

Project No. 3282 / TAN


Contract Sheet No. 2397

Drawing No. B

Classification PROPOSED

Scale 1:1250



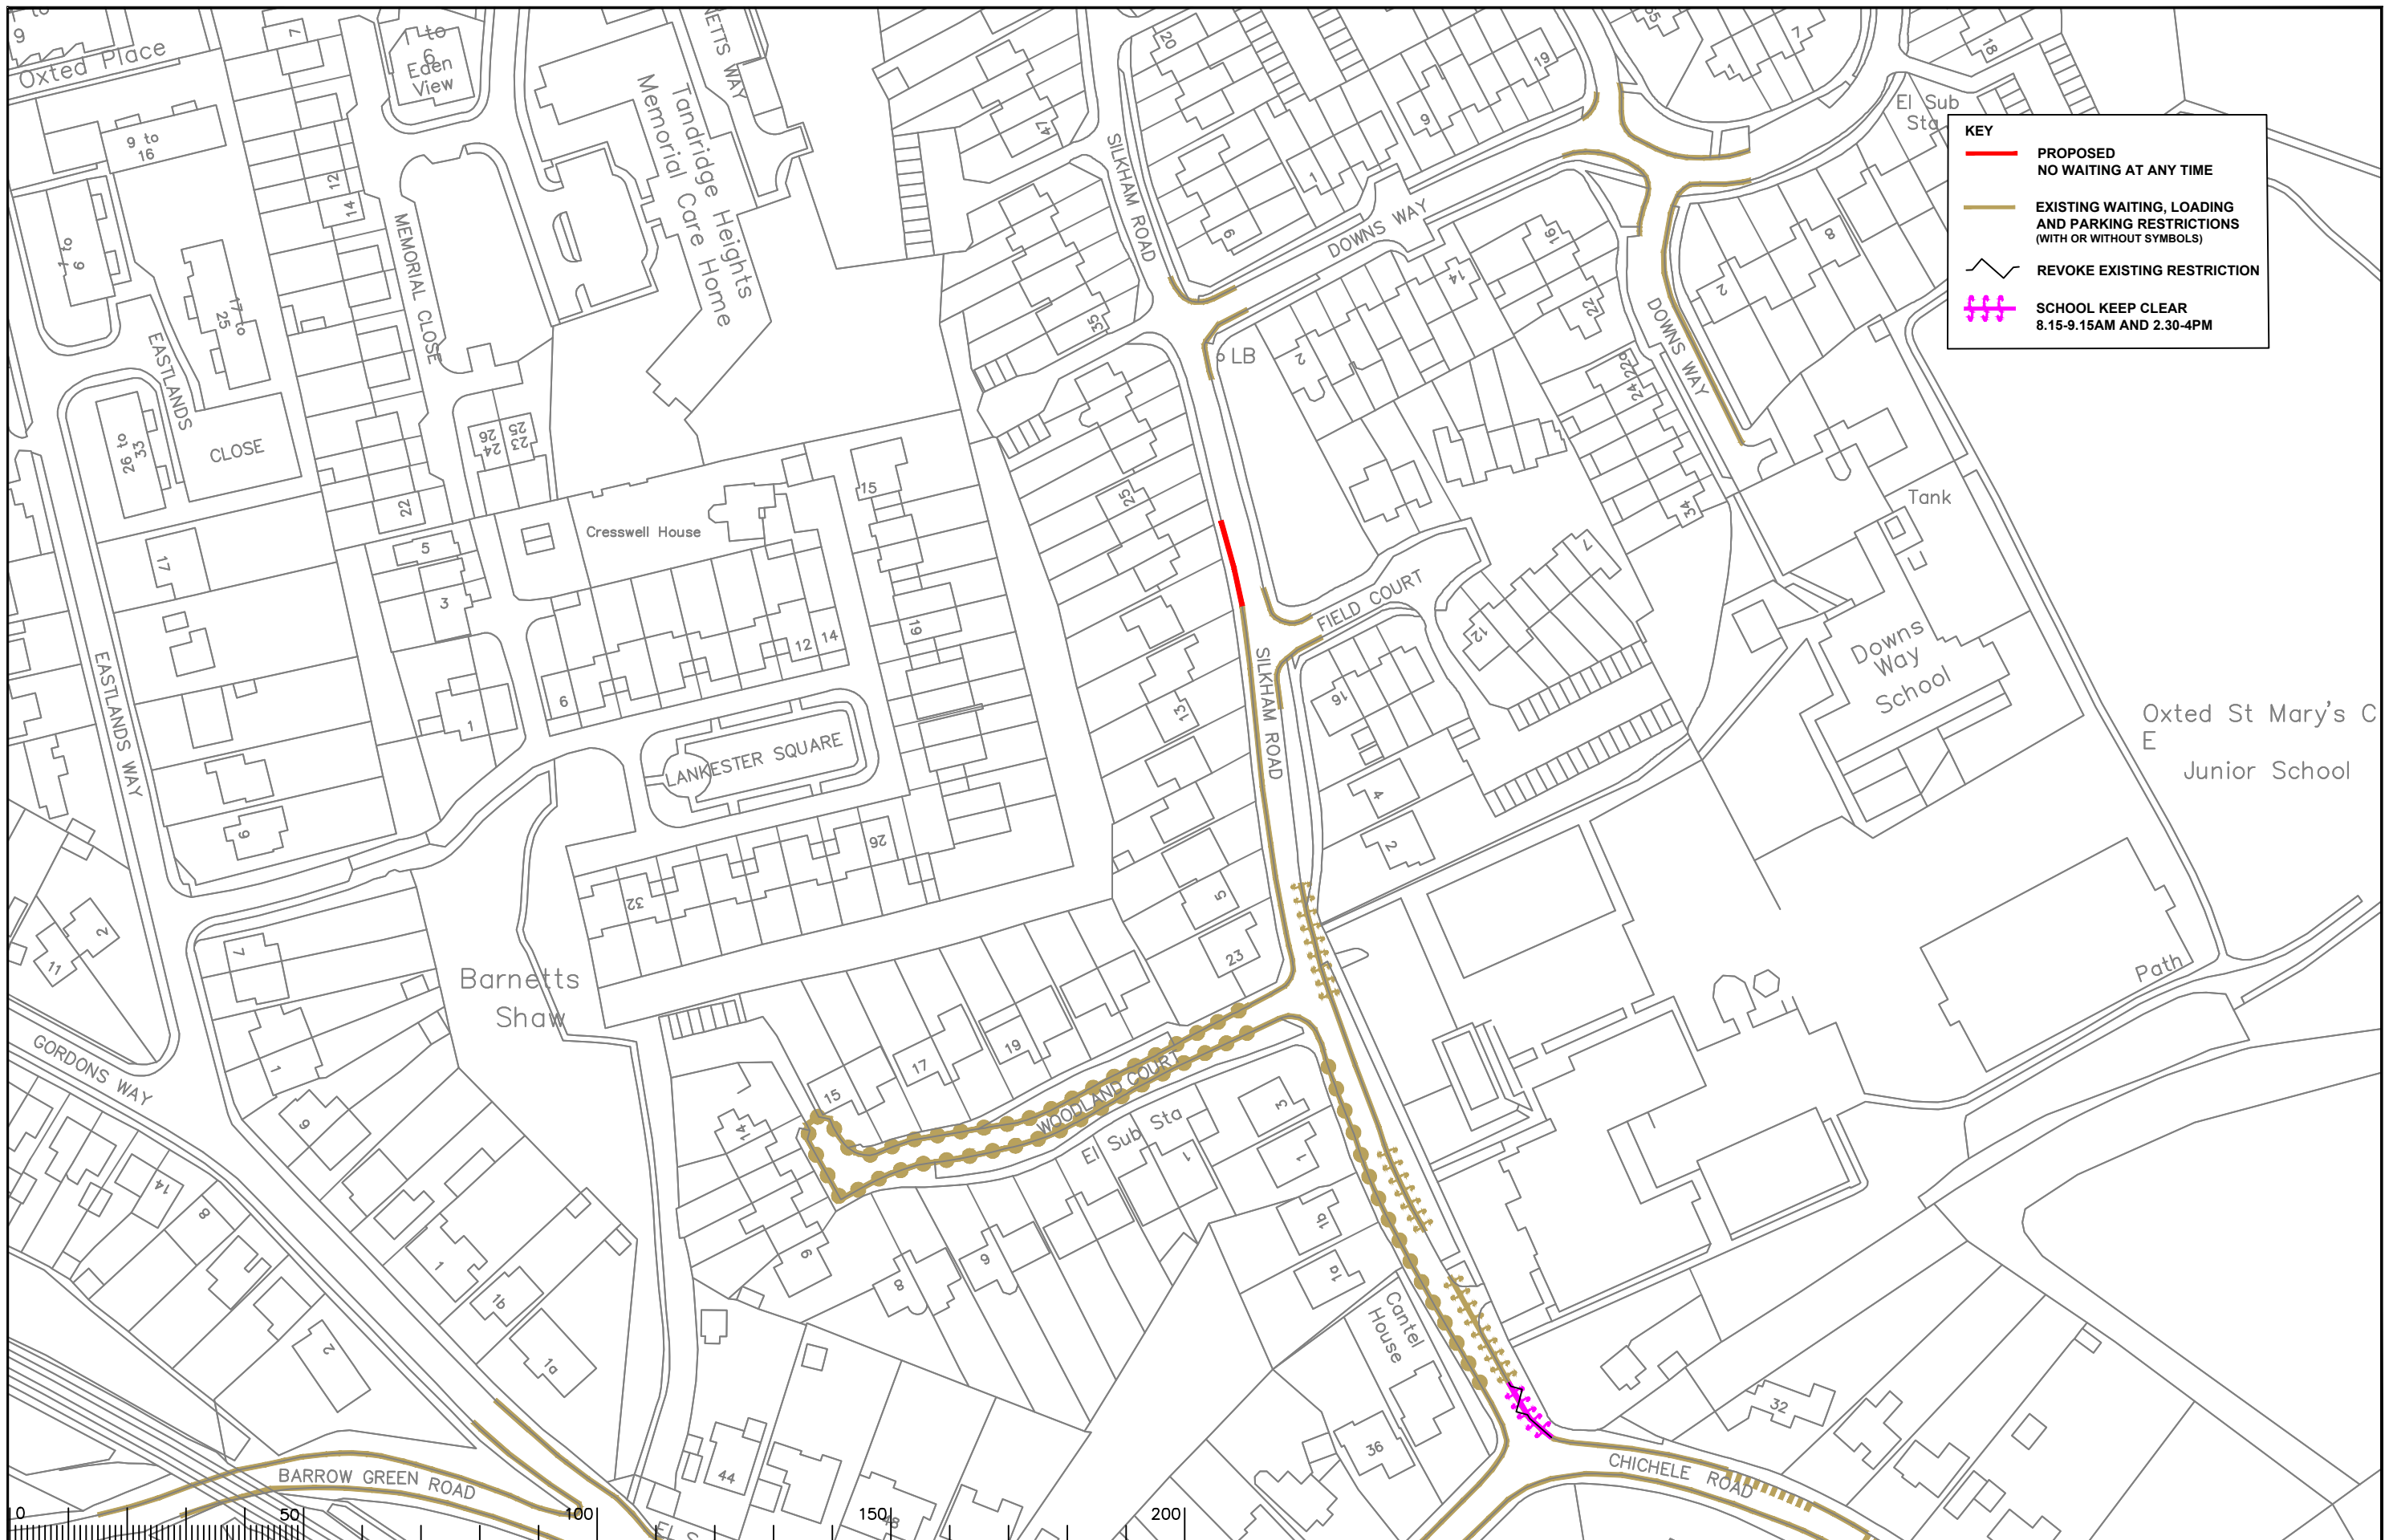

**KEY**

- PROPOSED NO WAITING AT ANY TIME
- EXISTING WAITING, LOADING AND PARKING RESTRICTIONS (WITH OR WITHOUT SYMBOLS)
- REVOKE EXISTING RESTRICTION
- SCHOOL KEEP CLEAR 8.15-9.15AM AND 2.30-4PM

Notes

Rev.	Description	Drwn	Sig.	Date	Chkd	Sig.	Date	Appr	Sig.	Date
A	RESTRICTIONS AMENDED	CAH	CAH	09.17	SC	SC	09.17	DC	DC	09.17
B	RESTRICTIONS AMENDED	CAH	CAH	02.21	AH	AH	02.21	DC	DC	02.21

North Point

Based upon the Ordnance Survey mapping with the permission of the Controller of Her Majesty's Stationery Office. © Crown copyright. Unauthorised reproduction infringes Crown copyright and may lead to prosecution or civil proceedings. Surrey County Council LA 078872 2003.

Drawn by	CAH	Sig.	CAH	Date	02.06
Checked by	AH	Sig.	AH	Date	02.16
Approved by	RH	Sig.	RH	Date	02.16

Project  
**TANDRIDGE DPE  
OXTED**

Drawing  
**IMPLEMENTED TRAFFIC ORDERS**

SHEET OF



**SURREY COUNTY COUNCIL**  
Unit of Engineering  
 & Planning  
 B.A., M.Sc., C.Eng., P.A.C.E.

Project No.	3282 / TAN
Contract Sheet No.	23112
Rev.	B
Classification	PROPOSED