



**KEY**

- PROPOSED NO WAITING AT ANY TIME
- EXISTING WAITING, LOADING AND PARKING RESTRICTIONS (WITH OR WITHOUT SYMBOLS)

Notes

Rev.	Description	Drwn	Sig.	Date	Chkd	Sig.	Date	Appr	Sig.	Date

North Point

Drawn by	CAH	Sig.	CAH	Date	11.18
Checked by	RH	Sig.	RH	Date	11.18
Approved by	DC	Sig.	DC	Date	11.18

Project  
**TANDRIDGE DPE  
 CATERHAM**  
 Drawing  
**IMPLEMENTED TRAFFIC ORDERS**

**SURREY COUNTY COUNCIL**  
 Unit of Engineering  
 62/7/18  
 8th, 9th, 10th, 11th, 12th

Project No.	3282 / TAN
Contract Sheet No.	23127
Rev.	-
Classification	PROPOSED

SHEET OF

Scale 1:1250





**KEY**

- PROPOSED NO WAITING AT ANY TIME
- EXISTING WAITING, LOADING AND PARKING RESTRICTIONS (WITH OR WITHOUT SYMBOLS)

Notes

Rev.	Description	Drawn	Sig.	Date	Chkd	Sig.	Date	Appr.	Sig.	Date

North Point	Based upon the Ordnance Survey mapping with the permission of the Controller of Her Majesty's Stationery Office. © Crown copyright. Unauthorised reproduction infringes Crown copyright and may lead to prosecution or civil proceedings. Surrey County Council LA 078872 2003.
Drawn by CAH	Sig. CAH
Checked by RH	Sig. RH
Approved by DC	Sig. DC
Date 11.18	Date 11.18
Date 11.18	Date 11.18
Date 11.18	Date 11.18

Project  
**TANDRIDGE DPE  
CATERHAM**

Drawing  
**IMPLEMENTED TRAFFIC ORDERS**

SHEET OF

Project No.  
**3282 / TAN**

Contract Sheet No.  
**2314.6**

Rev.  
**-**


Classification  
**PROPOSED**



**SURREY COUNTY COUNCIL**  
Part of Engineering  
SALMONS LANE  
Surrey, UK, GPO, 11.18

Scale 1:1250



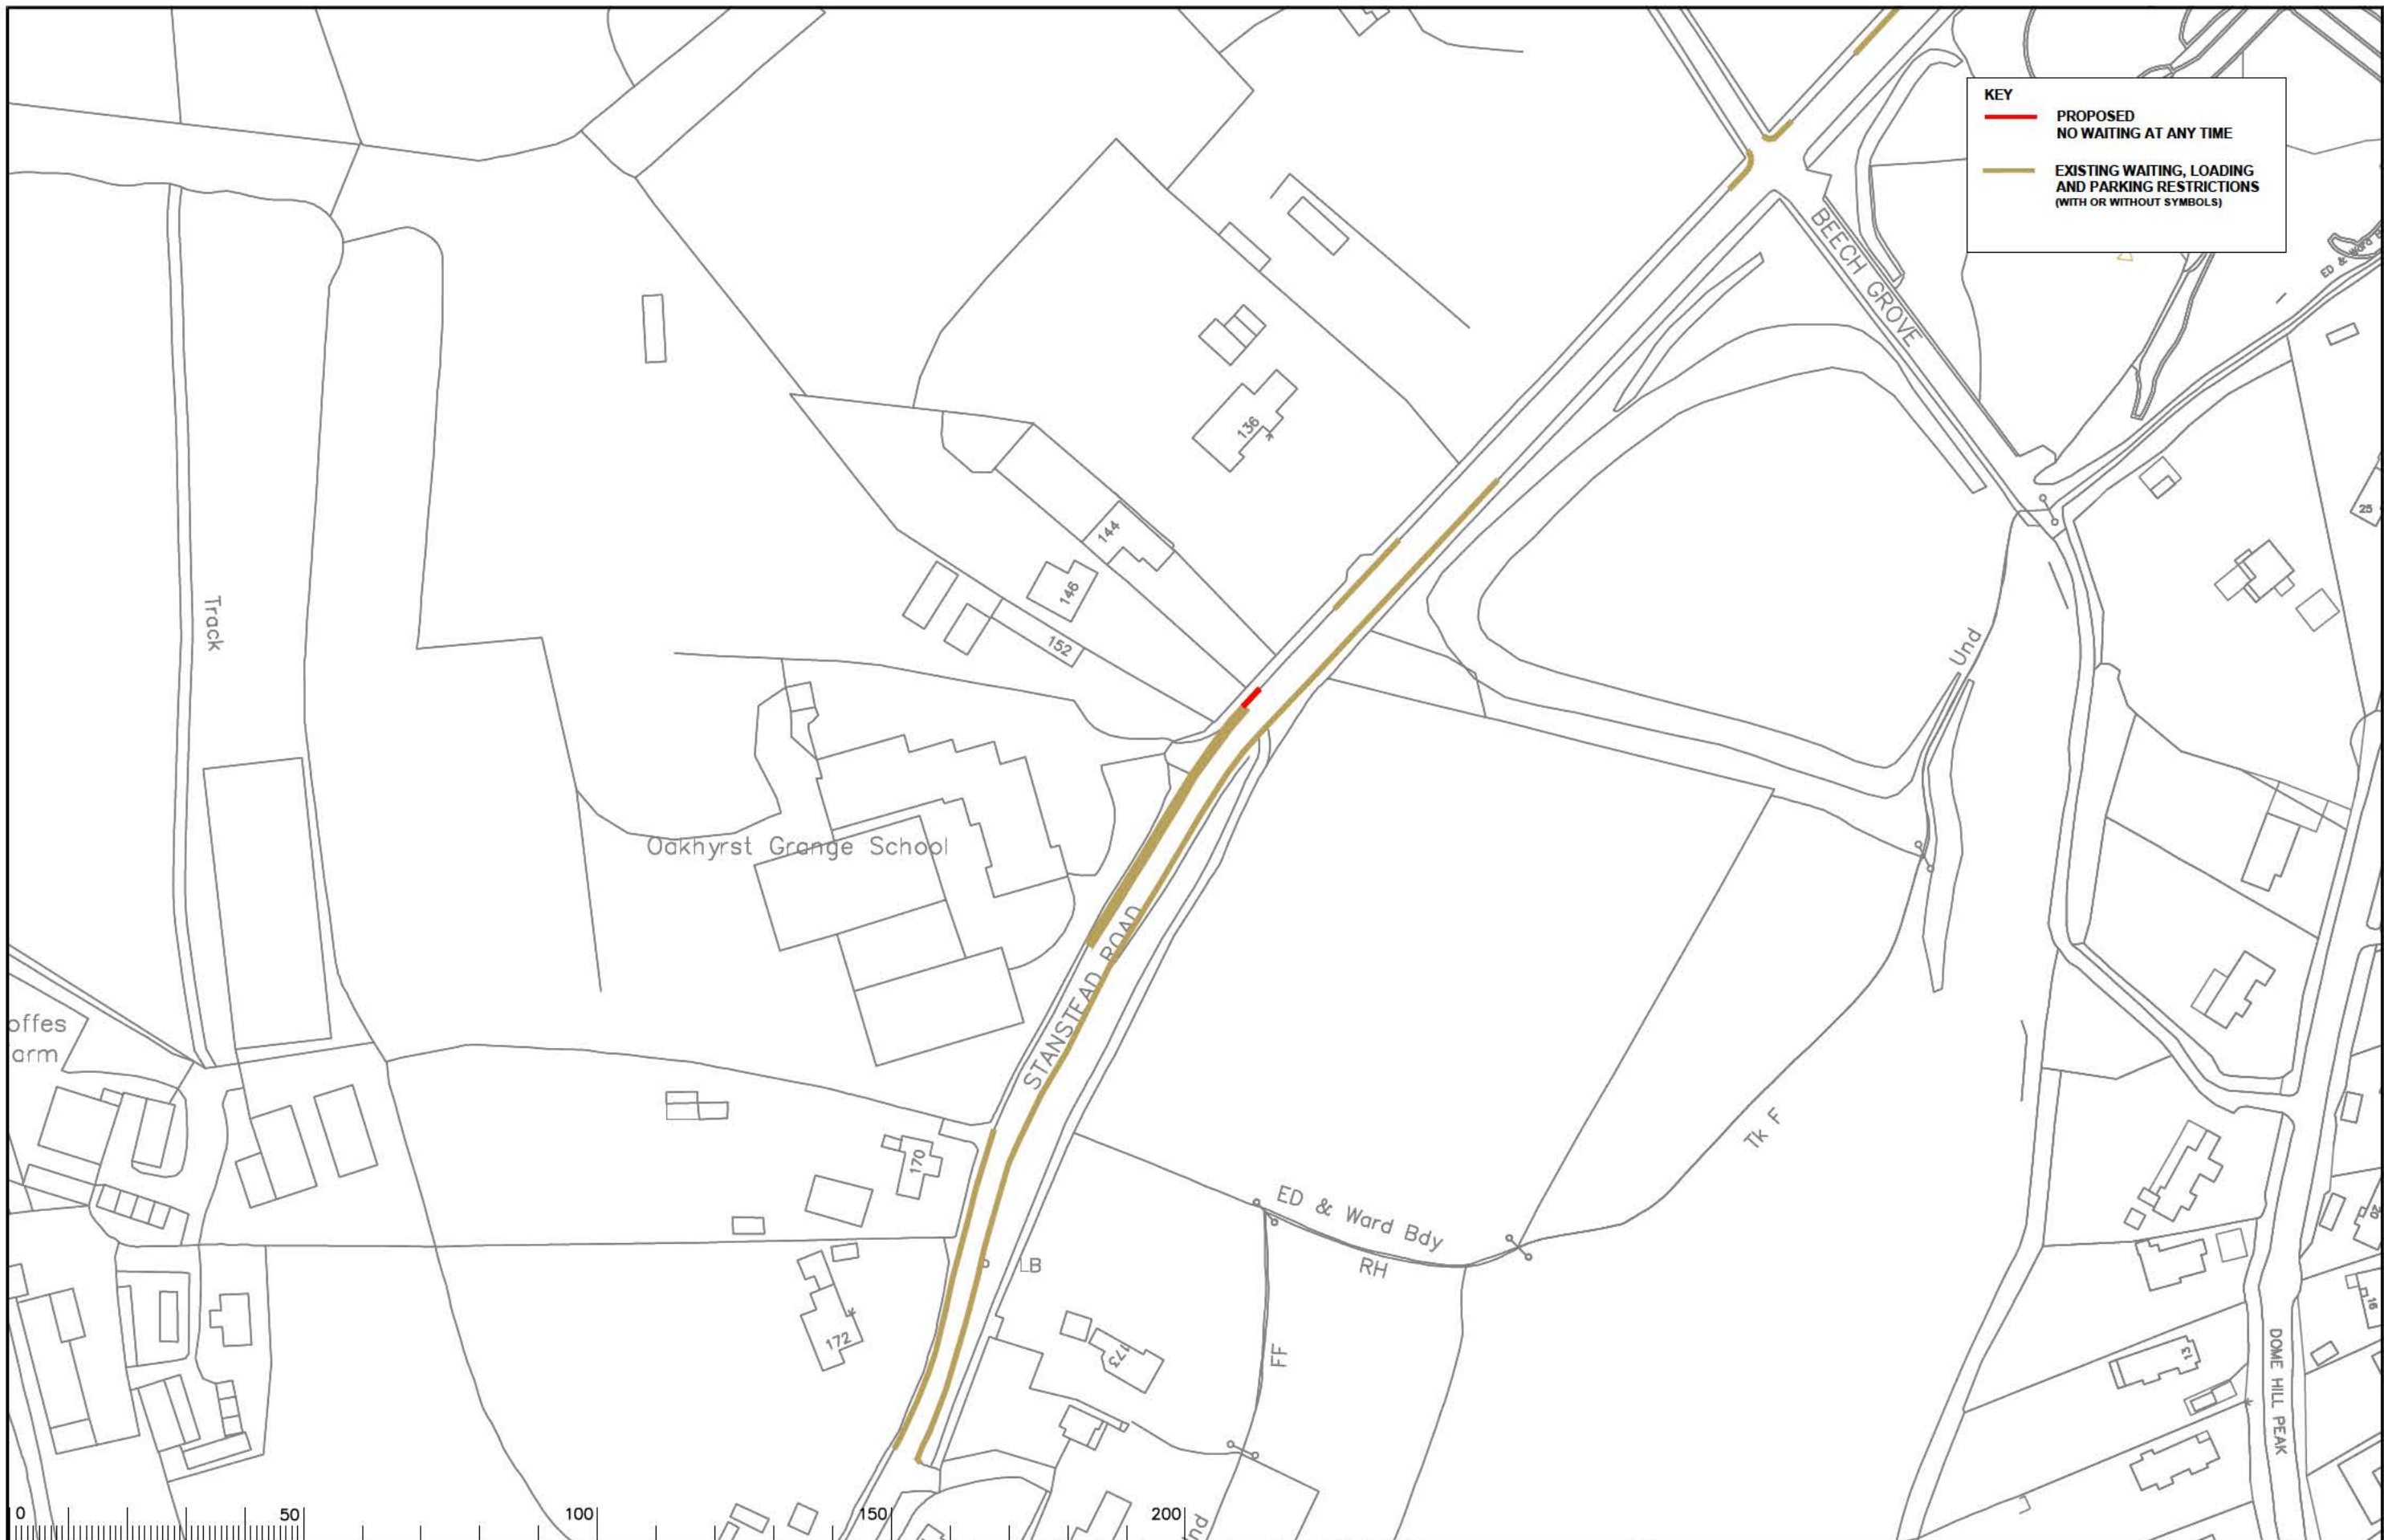

**KEY**

- PROPOSED NO WAITING AT ANY TIME
- EXISTING WAITING, LOADING AND PARKING RESTRICTIONS (WITH OR WITHOUT SYMBOLS)

Notes

Rev.	Description	Drwn	Sig.	Date	Chkd	Sig.	Date	Appr	Sig.	Date
A	RESTRICTIONS ADDED	CAH	CAH	02.10	JP	JP	02.10	TPC	TPC	02.10
B	RESTRICTIONS AMENDED	CAH	CAH	01.12	AH	AH	01.12	RH	RH	01.12
C	RESTRICTIONS AMENDED	CAH	CAH	11.18	RH	RH	11.18	DC	DC	11.18
D	RESTRICTIONS AMENDED	CAH	CAH	02.21	AH	AH	02.21	DC	DC	02.21

Based upon the Ordnance Survey mapping with the permission of the Controller of Her Majesty's Stationery Office. © Crown copyright. Unauthorised reproduction infringes Crown copyright and may lead to prosecution or civil proceedings. Surrey County Council LA 078872 2003.

Drawn by: SOC, SOC, Date: 06/08  
 Checked by originator: TPC, TPC, Date: 06/08  
 Approved by: TPC, TPC, Date: 06/08

Project: TANDRIDGE DPE CATERHAM

Drawing: IMPLEMENTED TRAFFIC ORDERS

SHEET OF

**SURREY COUNTY COUNCIL**

Project No. 3282 / TAN

Contract No. 2383

Drawing No. D

Classification: PROPOSED

Scale 1:1250





**KEY**

- PROPOSED NO WAITING AT ANY TIME
- EXISTING WAITING, LOADING AND PARKING RESTRICTIONS (WITH OR WITHOUT SYMBOLS)

Notes

Rev.	Description	Drwn	Sig.	Date	Chkd	Sig.	Date	Appr.	Sig.	Date
A	RESTRICTIONS AMENDED	CAH	CAH	01.12	AH	AH	01.12	RB	RB	01.12
B	RESTRICTIONS AMENDED	CAH	CAH	02.18	RH	RH	02.18	RB	RB	02.18
C	RESTRICTIONS AMENDED	CAH	CAH	08.17	SC	SC	08.17	DC	DC	08.17
D	RESTRICTIONS AMENDED	RB	RB	04.22	RH	RH	04.22	DC	DC	04.22

North Point

Drawn by	Sig.	Date
SDC	SDC	09/05

Checked by originator

Sig.	Date
AC	09/05

Approved by

Sig.	Date
TPC	09/05

Project  
**TANDRIDGE DPE**  
**CATERHAM ON THE HILL**  
**IMPLEMENTED TRAFFIC ORDERS**


**SURREY COUNTY COUNCIL**  
 Unit of Engineering  
 607/610  
 B&A, M&A, C&P, T&C

Project No. **3282 / TAN**  
 Contract Sheet No. **2320**  
 Rev. **D**  
 Classification **PROPOSED**

SHEET 05 OF 05

Scale 1:1250



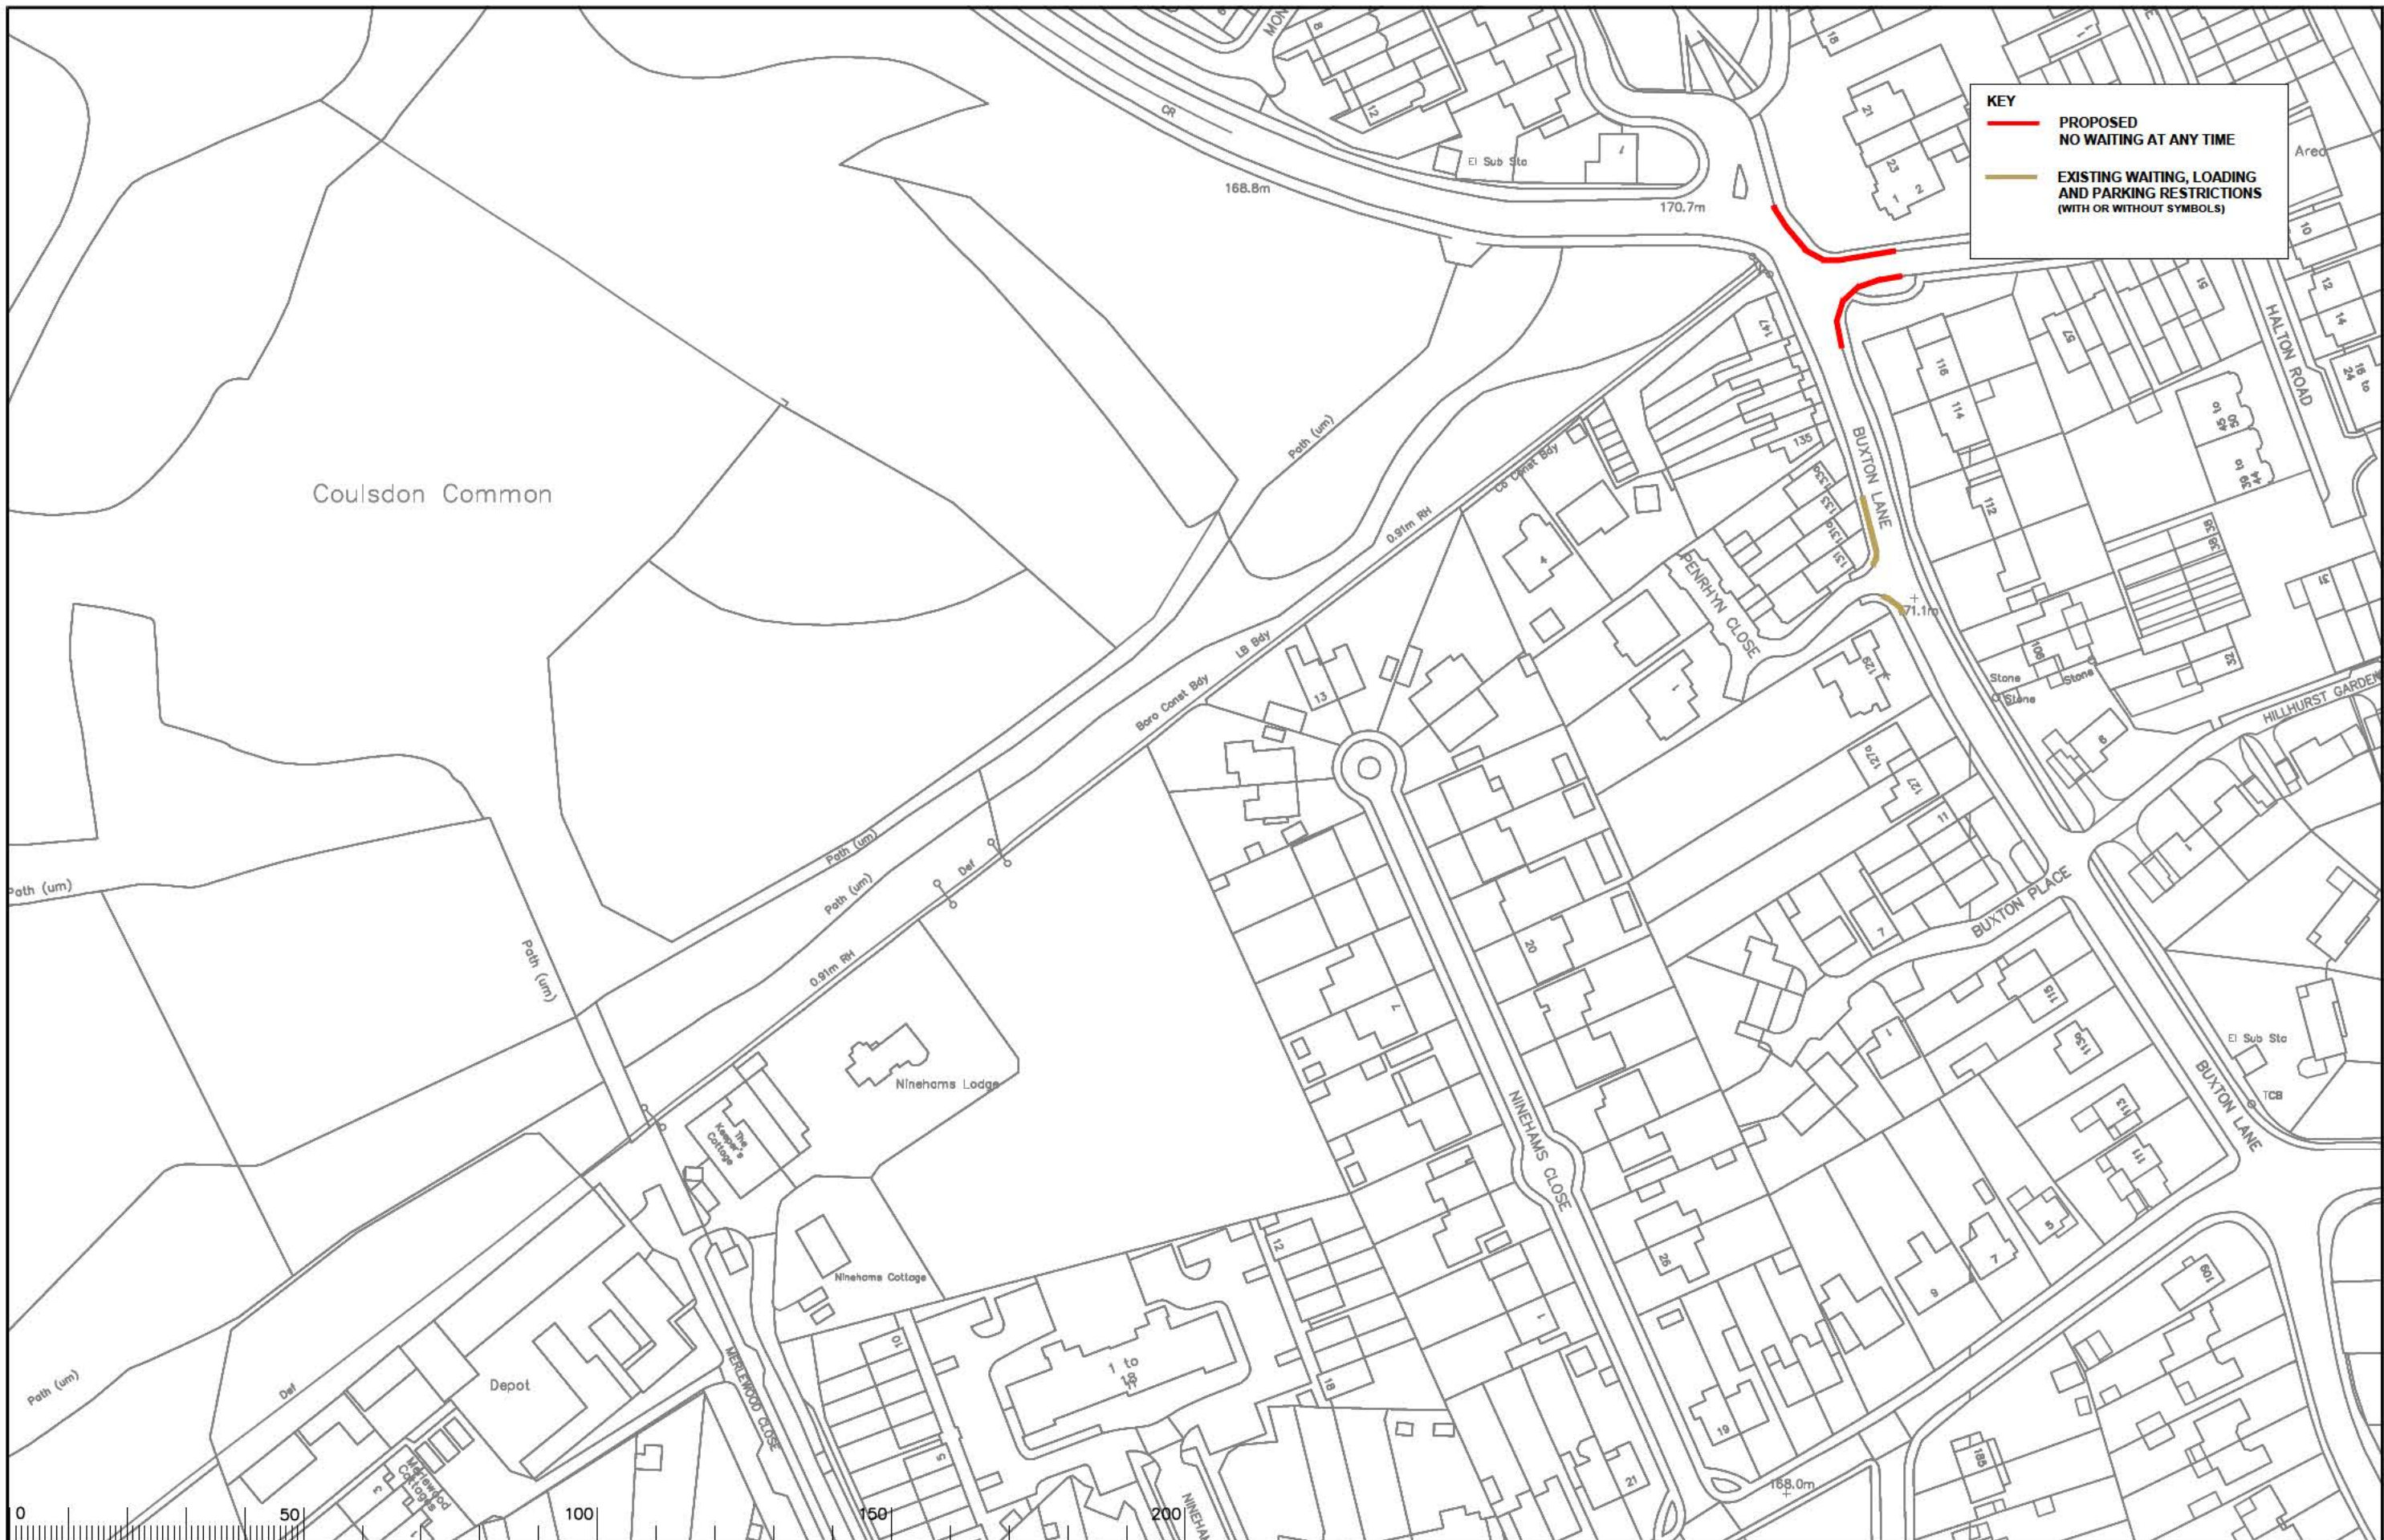

**KEY**

- PROPOSED NO WAITING AT ANY TIME
- EXISTING WAITING, LOADING AND PARKING RESTRICTIONS (WITH OR WITHOUT SYMBOLS)

Notes

Rev.	Description	Drwn	Sig.	Date	Chkd	Sig.	Date	Appr	Sig.	Date

North Point

Based upon the Ordnance Survey mapping with the permission of the Controller of Her Majesty's Stationery Office. © Crown copyright. Unauthorised reproduction infringes Crown copyright and may lead to prosecution or civil proceedings. Surrey County Council LA 078872 2003.

Drawn by	CAH	Sig.	CAH	Date	11.18
Checked by	RH	Sig.	RH	Date	11.18
Approved by	DC	Sig.	DC	Date	11.18

Project

**TANDRIDGE DPE  
CATERHAM**

Drawing

**IMPLEMENTED TRAFFIC ORDERS**

SHEET OF

Project No. 3282 / TAN

Contract Sheet No. 23141

Rev. -

Classification AS MADE

**SURREY COUNTY COUNCIL**

Unit of Engineering  
S.A., M.Sc., C.Eng., F.I.C.E.

Scale 1:1250