

KEY

- PROPOSED NO WAITING AT ANY TIME
- EXISTING WAITING, LOADING AND PARKING RESTRICTIONS (WITH OR WITHOUT SYMBOLS)

CAMBERLEY CONTROLLED PARKING

Notes

Rev.	Description	Drawn	Sig.	Date	Checkd	Sig.	Date	Appr.	Sig.	Date

Rev.	Description	Drawn	Sig.	Date	Checkd	Sig.	Date	Appr.	Sig.	Date

North Point

Notes upon the Ordnance Survey mapping are the property of the Controller of Her Majesty's Stationery Office. © Crown copyright. Information reproduced herein Crown copyright and may be used in accordance with the provisions of the Copyright, Designs and Patents Act 1988.

Drawn by	JH	DA	JH	2023
Checked by	RH	DA	RH	2023
Approved by	DC	DA	DC	2023

Project: **SURREY HEATH DPE**

Implemented Traffic Orders

Project No. **3282/SYH**


SURREY COUNTY COUNCIL
Sustainable Development
Part of a programme
managed under the Act 2001

Drawing No. **2023-05**

Revision **01**

Scale **AS SHOWN**

ADVERTISED

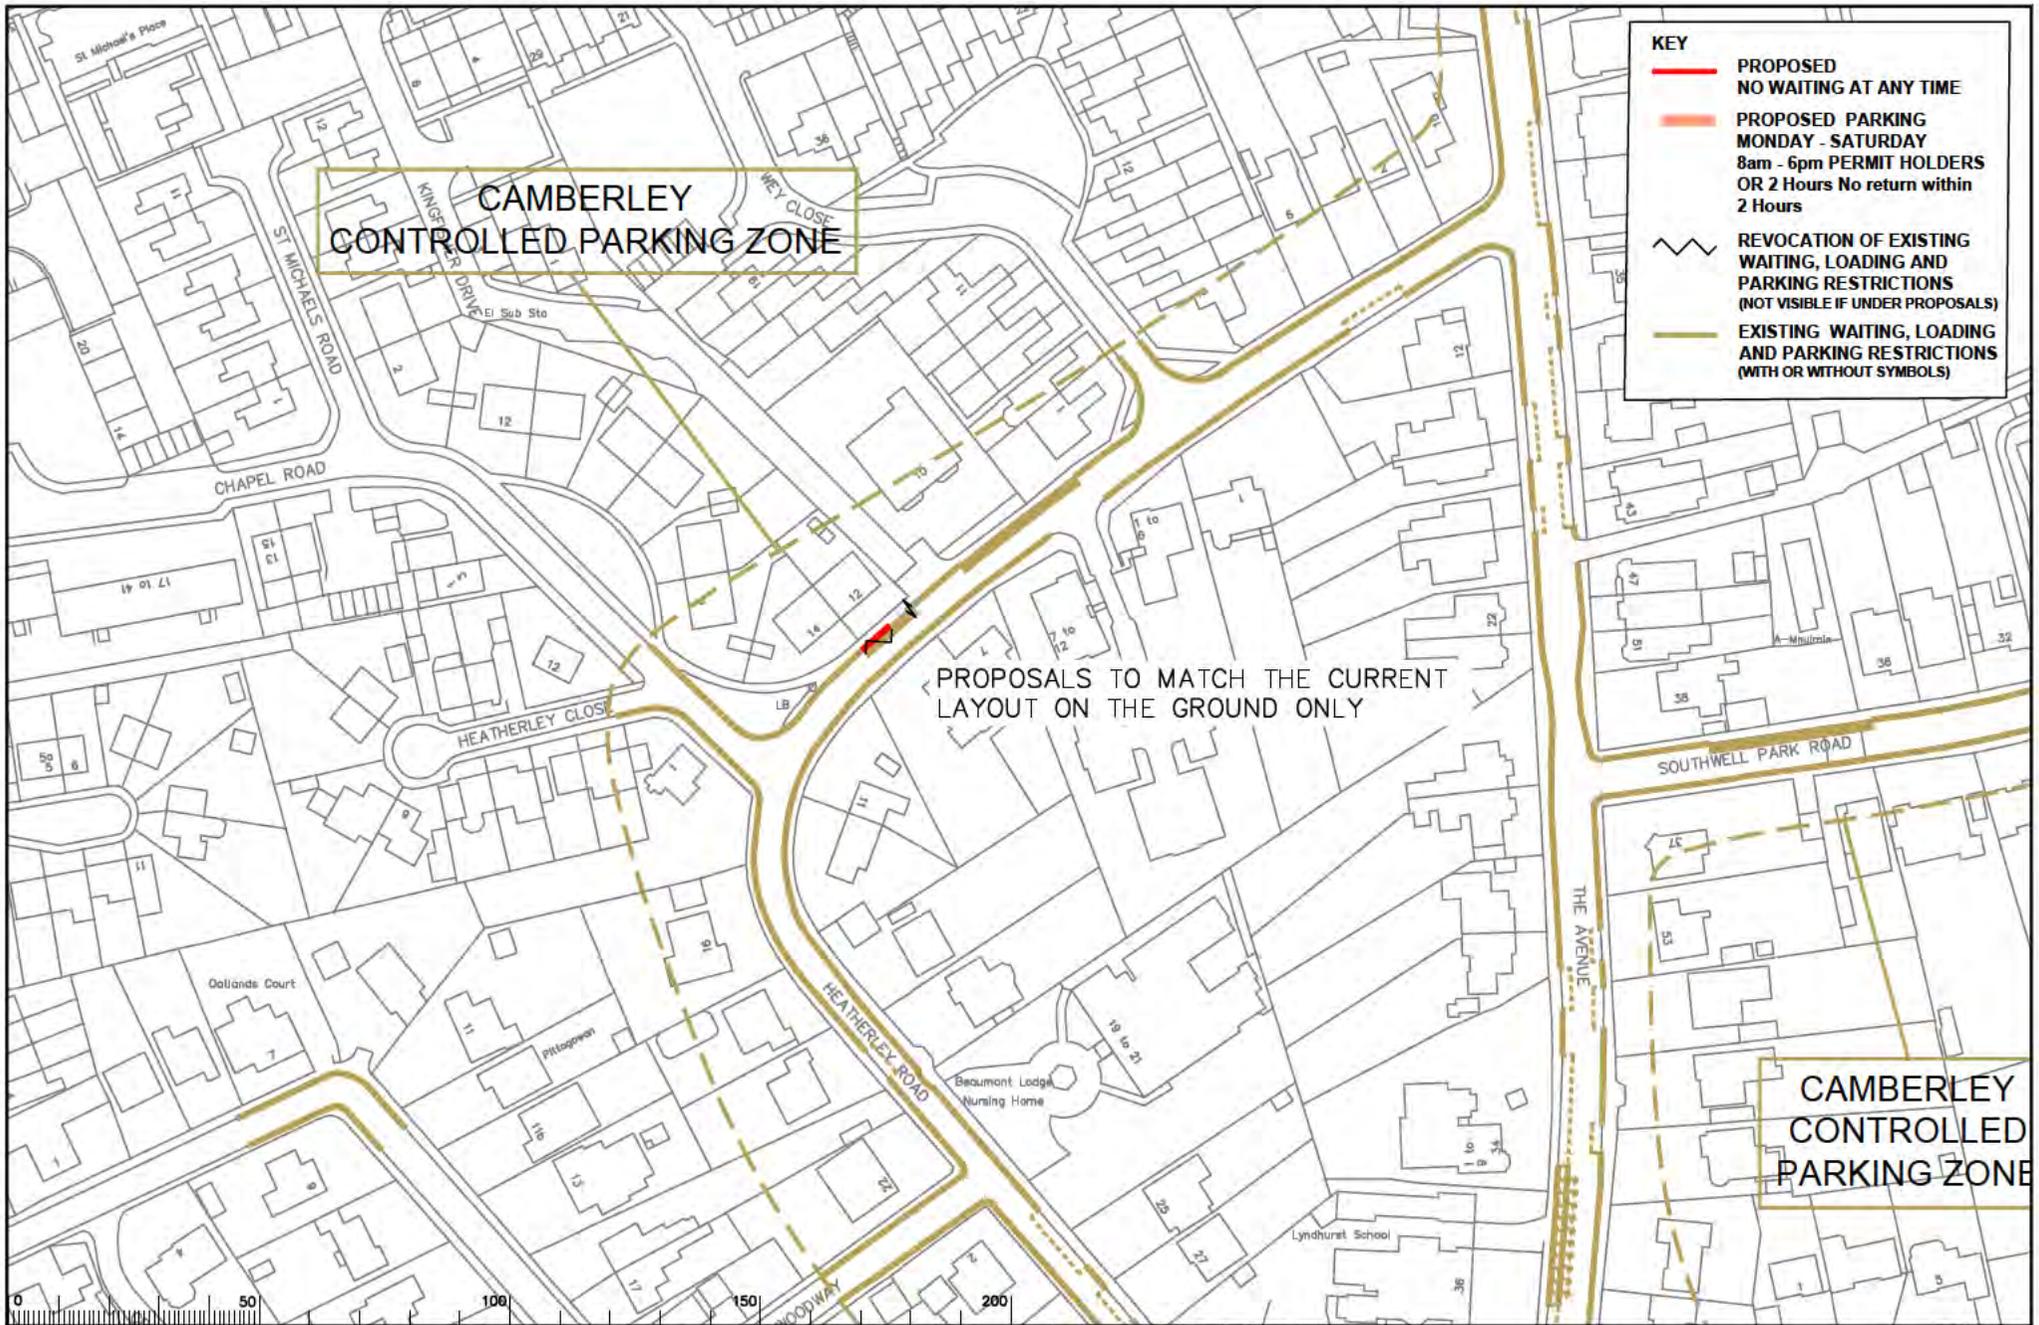

KEY

- PROPOSED NO WAITING AT ANY TIME
- PROPOSED PARKING MONDAY - SATURDAY 8am - 6pm PERMIT HOLDERS OR 2 Hours No return within 2 Hours
- ~ REVOCATION OF EXISTING WAITING, LOADING AND PARKING RESTRICTIONS (NOT VISIBLE IF UNDER PROPOSALS)
- - - EXISTING WAITING, LOADING AND PARKING RESTRICTIONS (WITH OR WITHOUT SYMBOLS)

CAMBERLEY CONTROLLED PARKING ZONE

CAMBERLEY CONTROLLED PARKING ZONE

PROPOSALS TO MATCH THE CURRENT LAYOUT ON THE GROUND ONLY

Notes

Rev.	Description	Drawn	Sig.	Date	Checkd	Sig.	Date	Appr.	Sig.	Date

Rev.	Description	Drawn	Sig.	Date	Checkd	Sig.	Date	Appr.	Sig.	Date

North Point

Drawn by	Checkd by	Appr. by	Date
JH	RH	DC	2023

Project: SURREY HEATH DPE

Drawing: Implemented Traffic Orders

Scale: 1:1000

Project No. 3282/SYH

Drawing No. 2023-06

Revision: 01

Author: JH

Check: RH

Appr: DC

Date: 2023

Scale: 1:1000

Sheet: 1 of 1

ADVERTISED



KEY

 **REVOCATION OF EXISTING WAITING, LOADING AND PARKING RESTRICTIONS (NOT VISIBLE IF UNDER PROPOSALS)**

 **EXISTING WAITING, LOADING AND PARKING RESTRICTIONS (WITH OR WITHOUT SYMBOLS)**

PROPOSED REVOCATION OF THIS DISABLED BAY

Notes

Rev.	Description	Drawn	Sig.	Date	Checkd	Sig.	Date	Appr.	Sig.	Date

Rev.	Description	Drawn	Sig.	Date	Checkd	Sig.	Date	Appr.	Sig.	Date

North Point



Notes upon the issuance of this drawing shall be the responsibility of the Director of the Highway Authority. The Highway Authority shall be responsible for the provision of the necessary signs and markings. 

SURREY HEATH DPE

Implemented Traffic Orders

Project No. 3282/SYH

Drawn by: JH, Date: 2023

Checked by: RH, Date: 2023

Approved by: DC, Date: 2023



SURREY COUNTY COUNCIL
Sustainable Development
Part of a programme
to improve the quality of life in Surrey

Project No. 3282/SYH
Drawing No. 2023-07
Revision
Date of Issue
Status
Authorised by: DC

ADVERTISED

