


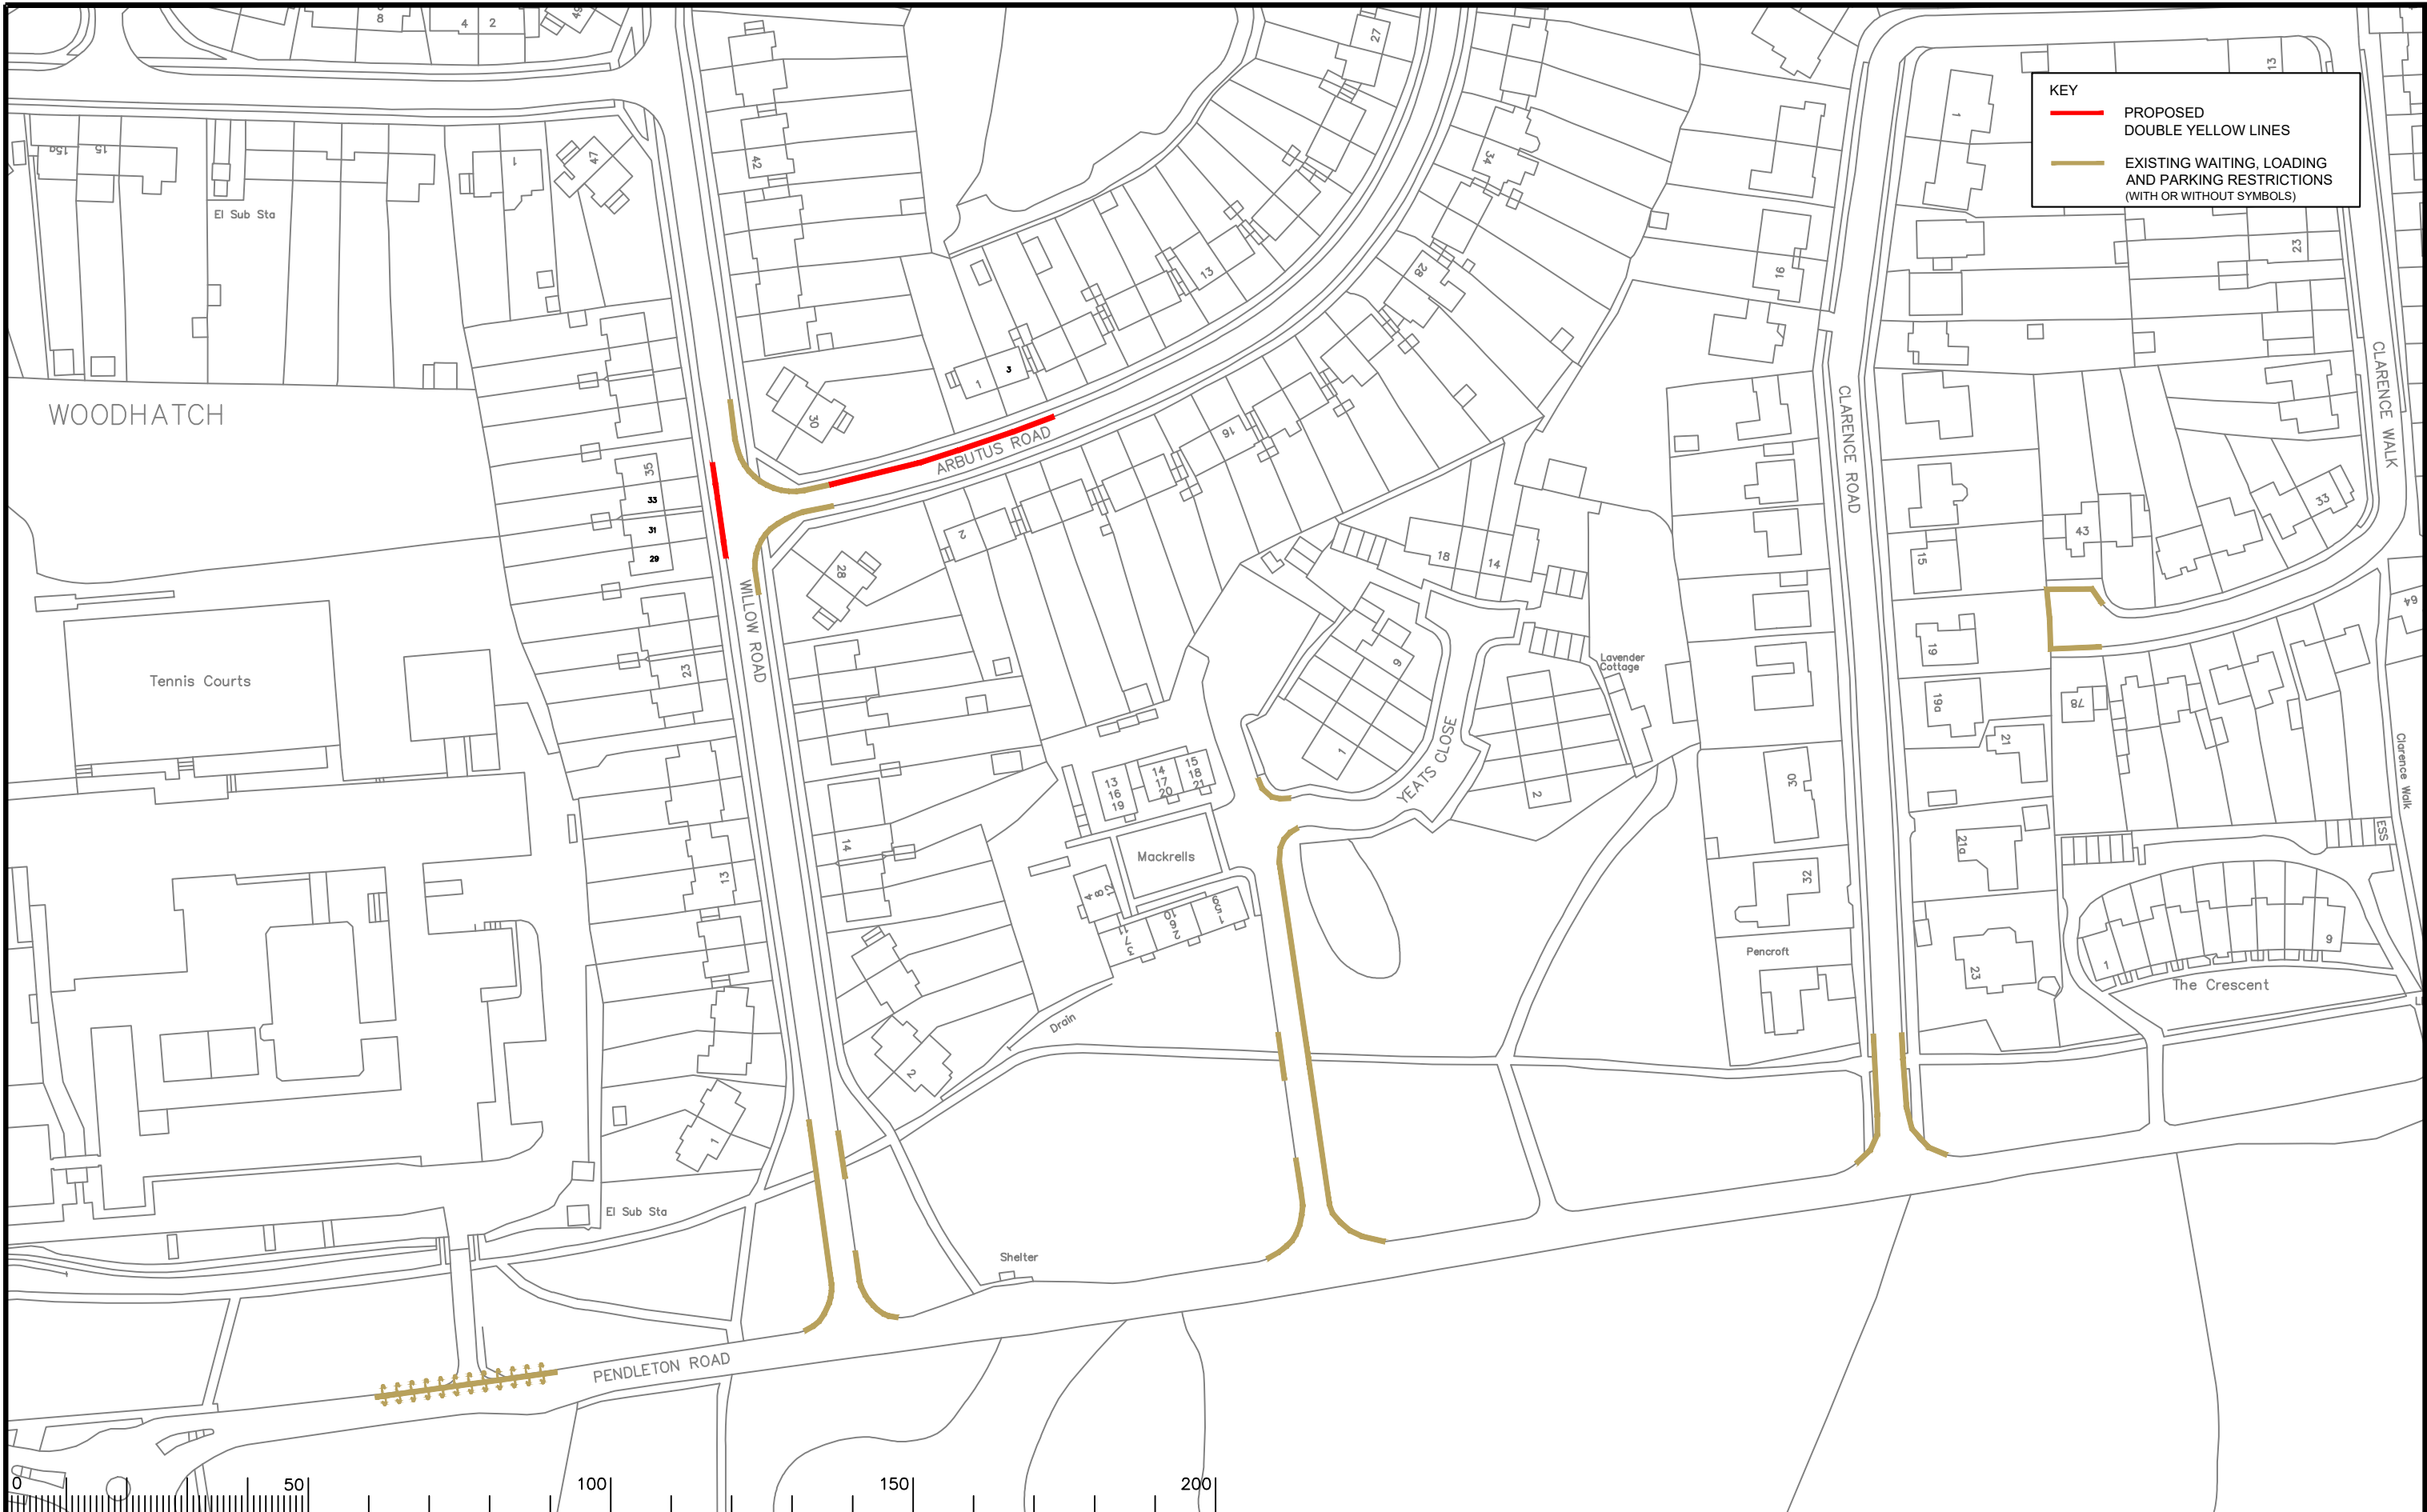

Notes

Rev.	Description	Drwn	Sig.	Date	Chkd	Sig.	Date	Appr	Sig.	Date




Based upon the Ordnance Survey mapping with the permission of the Controller of Her Majesty's Stationery Office. © Crown copyright. Unauthorised reproduction infringes Crown copyright and may lead to prosecution or civil proceedings. Surrey County Council LA 076872 1996.

Drawn by	Sig.	Date
Checked by originator	Sig.	Date
Approved by	Sig.	Date

Project	Reigate and Banstead Parking Review 2024 to 25
Drawing	Arbutus Road, Redhill



Project No.	
Contract Sheet No.	
Drawing No.	98
Rev.	
Classification	ADVERT

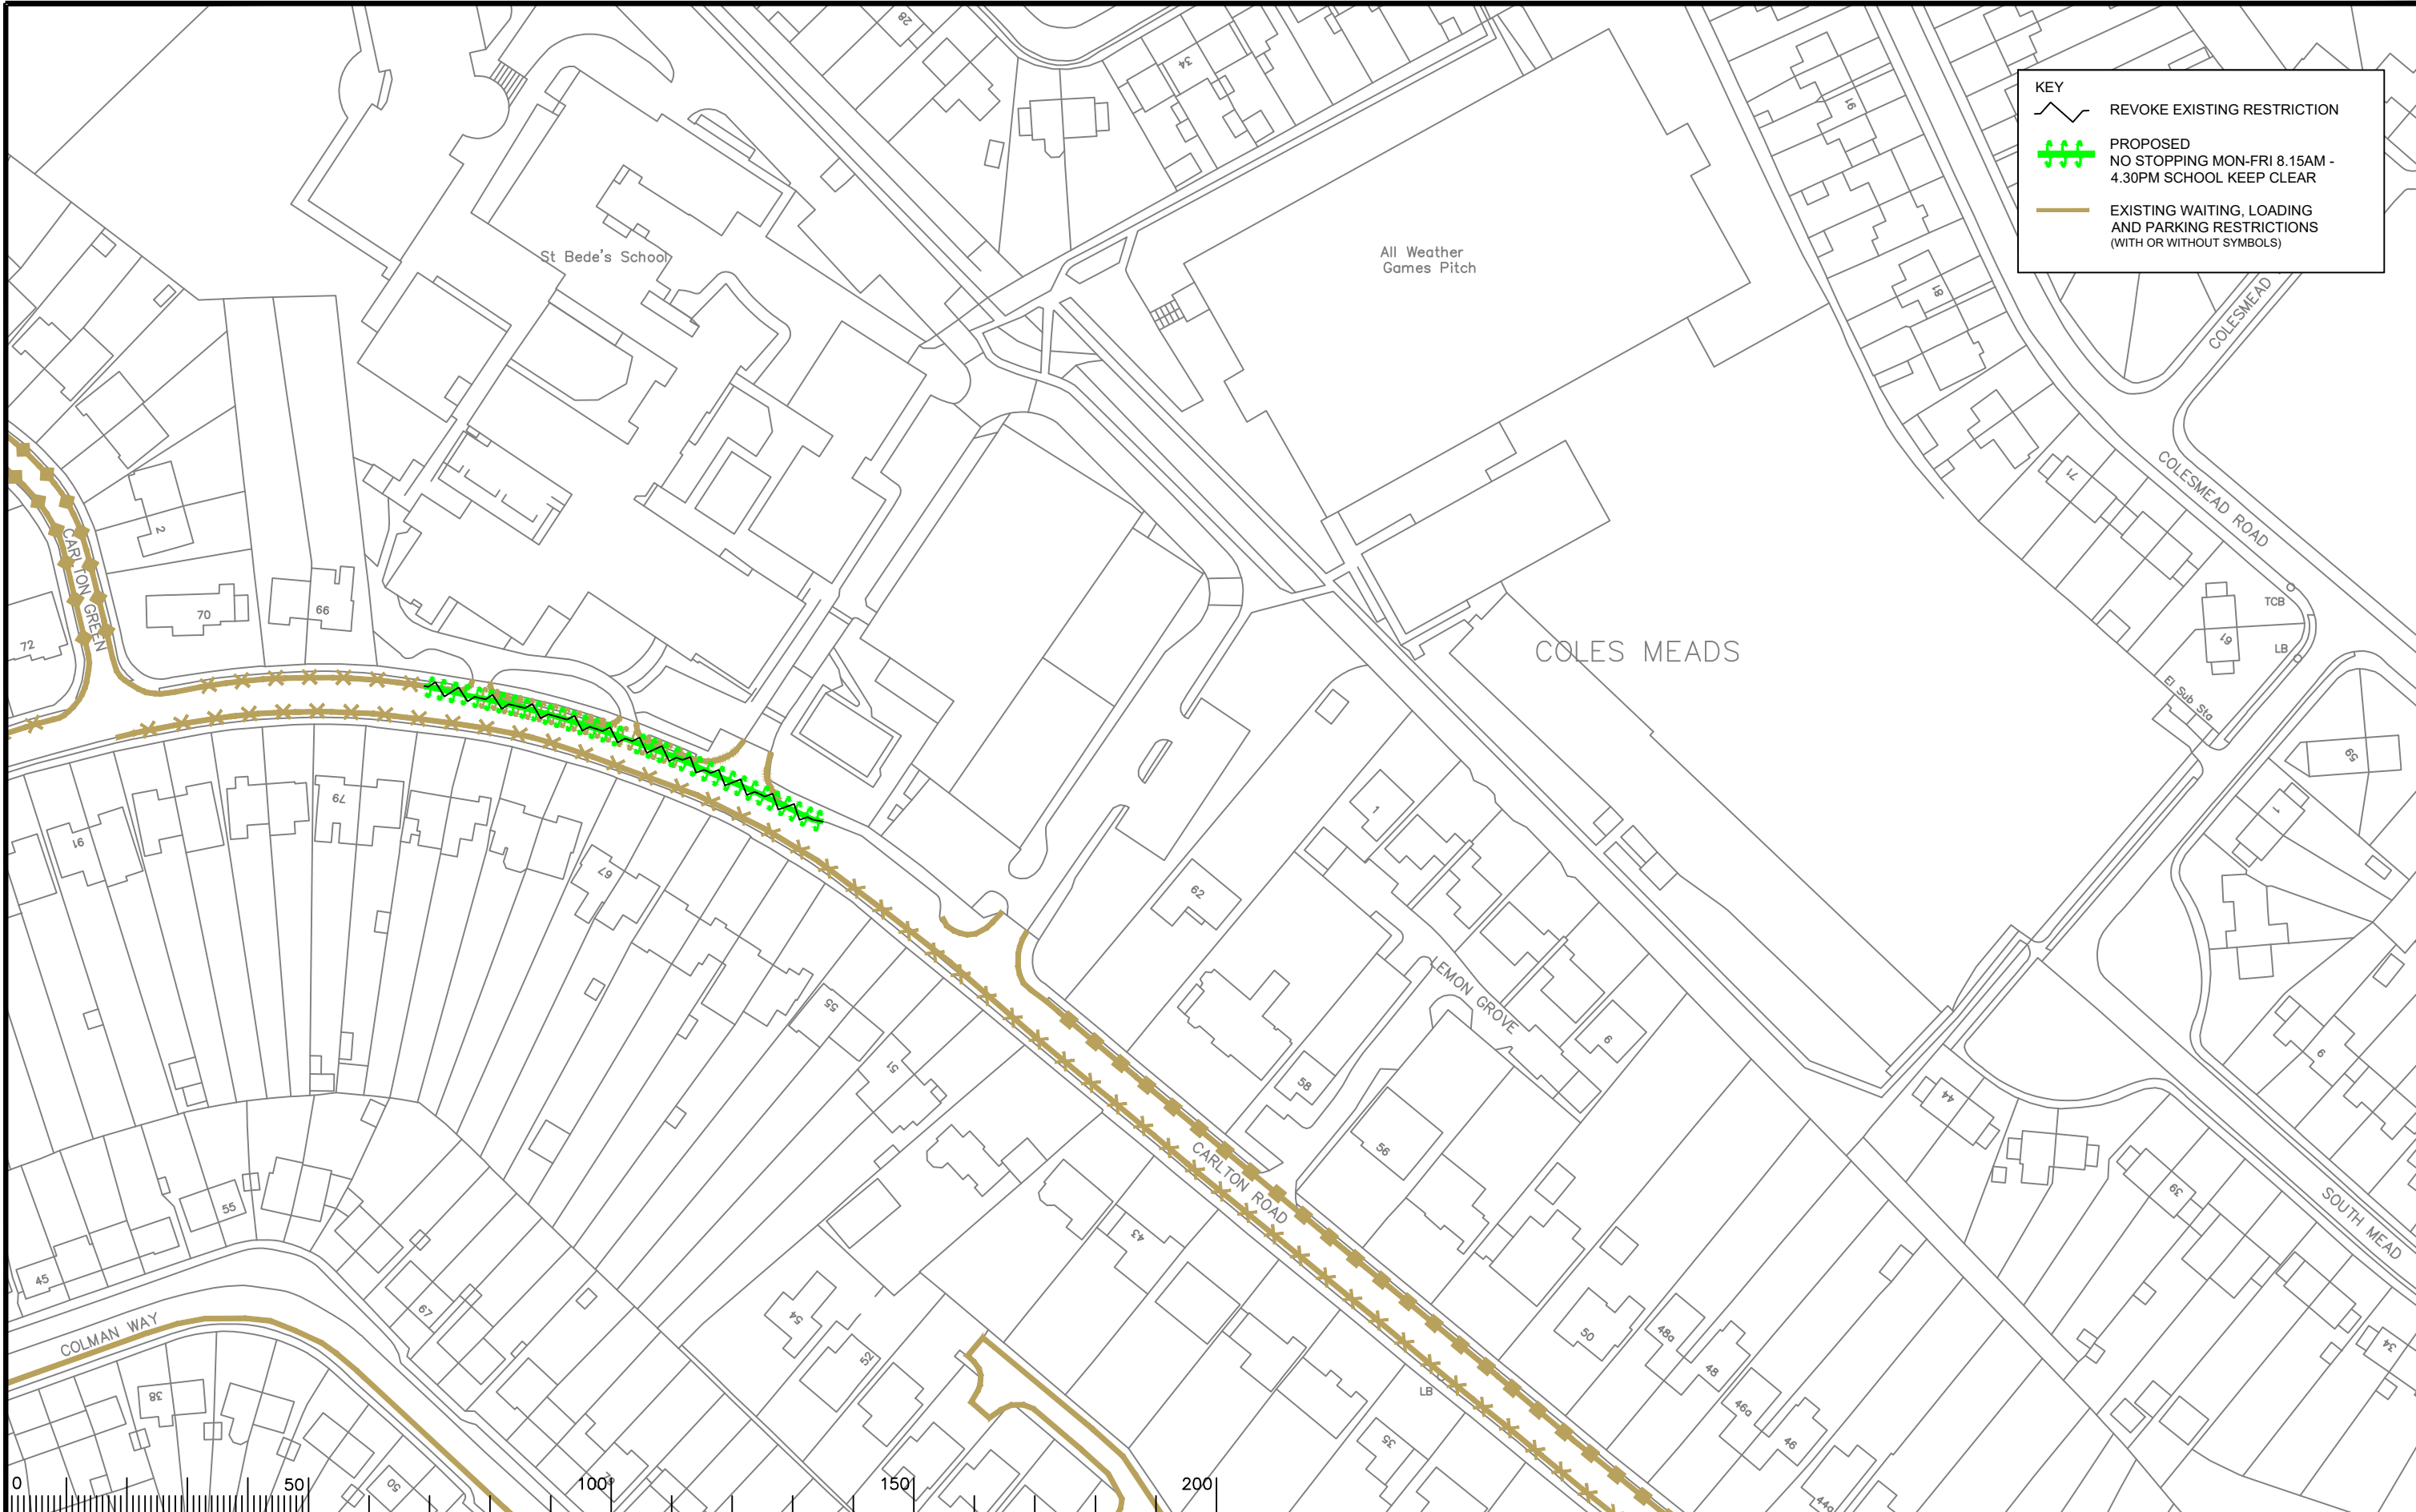

Notes

Rev.	Description	Drwn	Sig.	Date	Chkd	Sig.	Date	Appr	Sig.	Date

File Name: \\ODC2-FLS-08.surreycc.local\VOL4\MLABF3\ecdc\CORE\Traffic and Legal\Parking Team\REIGATE & BANSTEAD\2024 Review\RD19\Review 2024.dwg

©A3

North Point

Based upon the Ordnance Survey mapping with the permission of the Controller of Her Majesty's Stationery Office. © Crown copyright. Unauthorised reproduction infringes Crown copyright and may lead to prosecution or civil proceedings. Surrey County Council LA 076872 1996.

Drawn by	Sig.	Date

Checked by originator	Sig.	Date

Approved by	Sig.	Date

Project

Reigate and Banstead Parking Review 2024 to 25

Drawing

CARLTON ROAD, REDHILL

Project No.


Contract Sheet No.

Drawing No.
58

Rev.

Classification
ADVERT

SHEET 6F

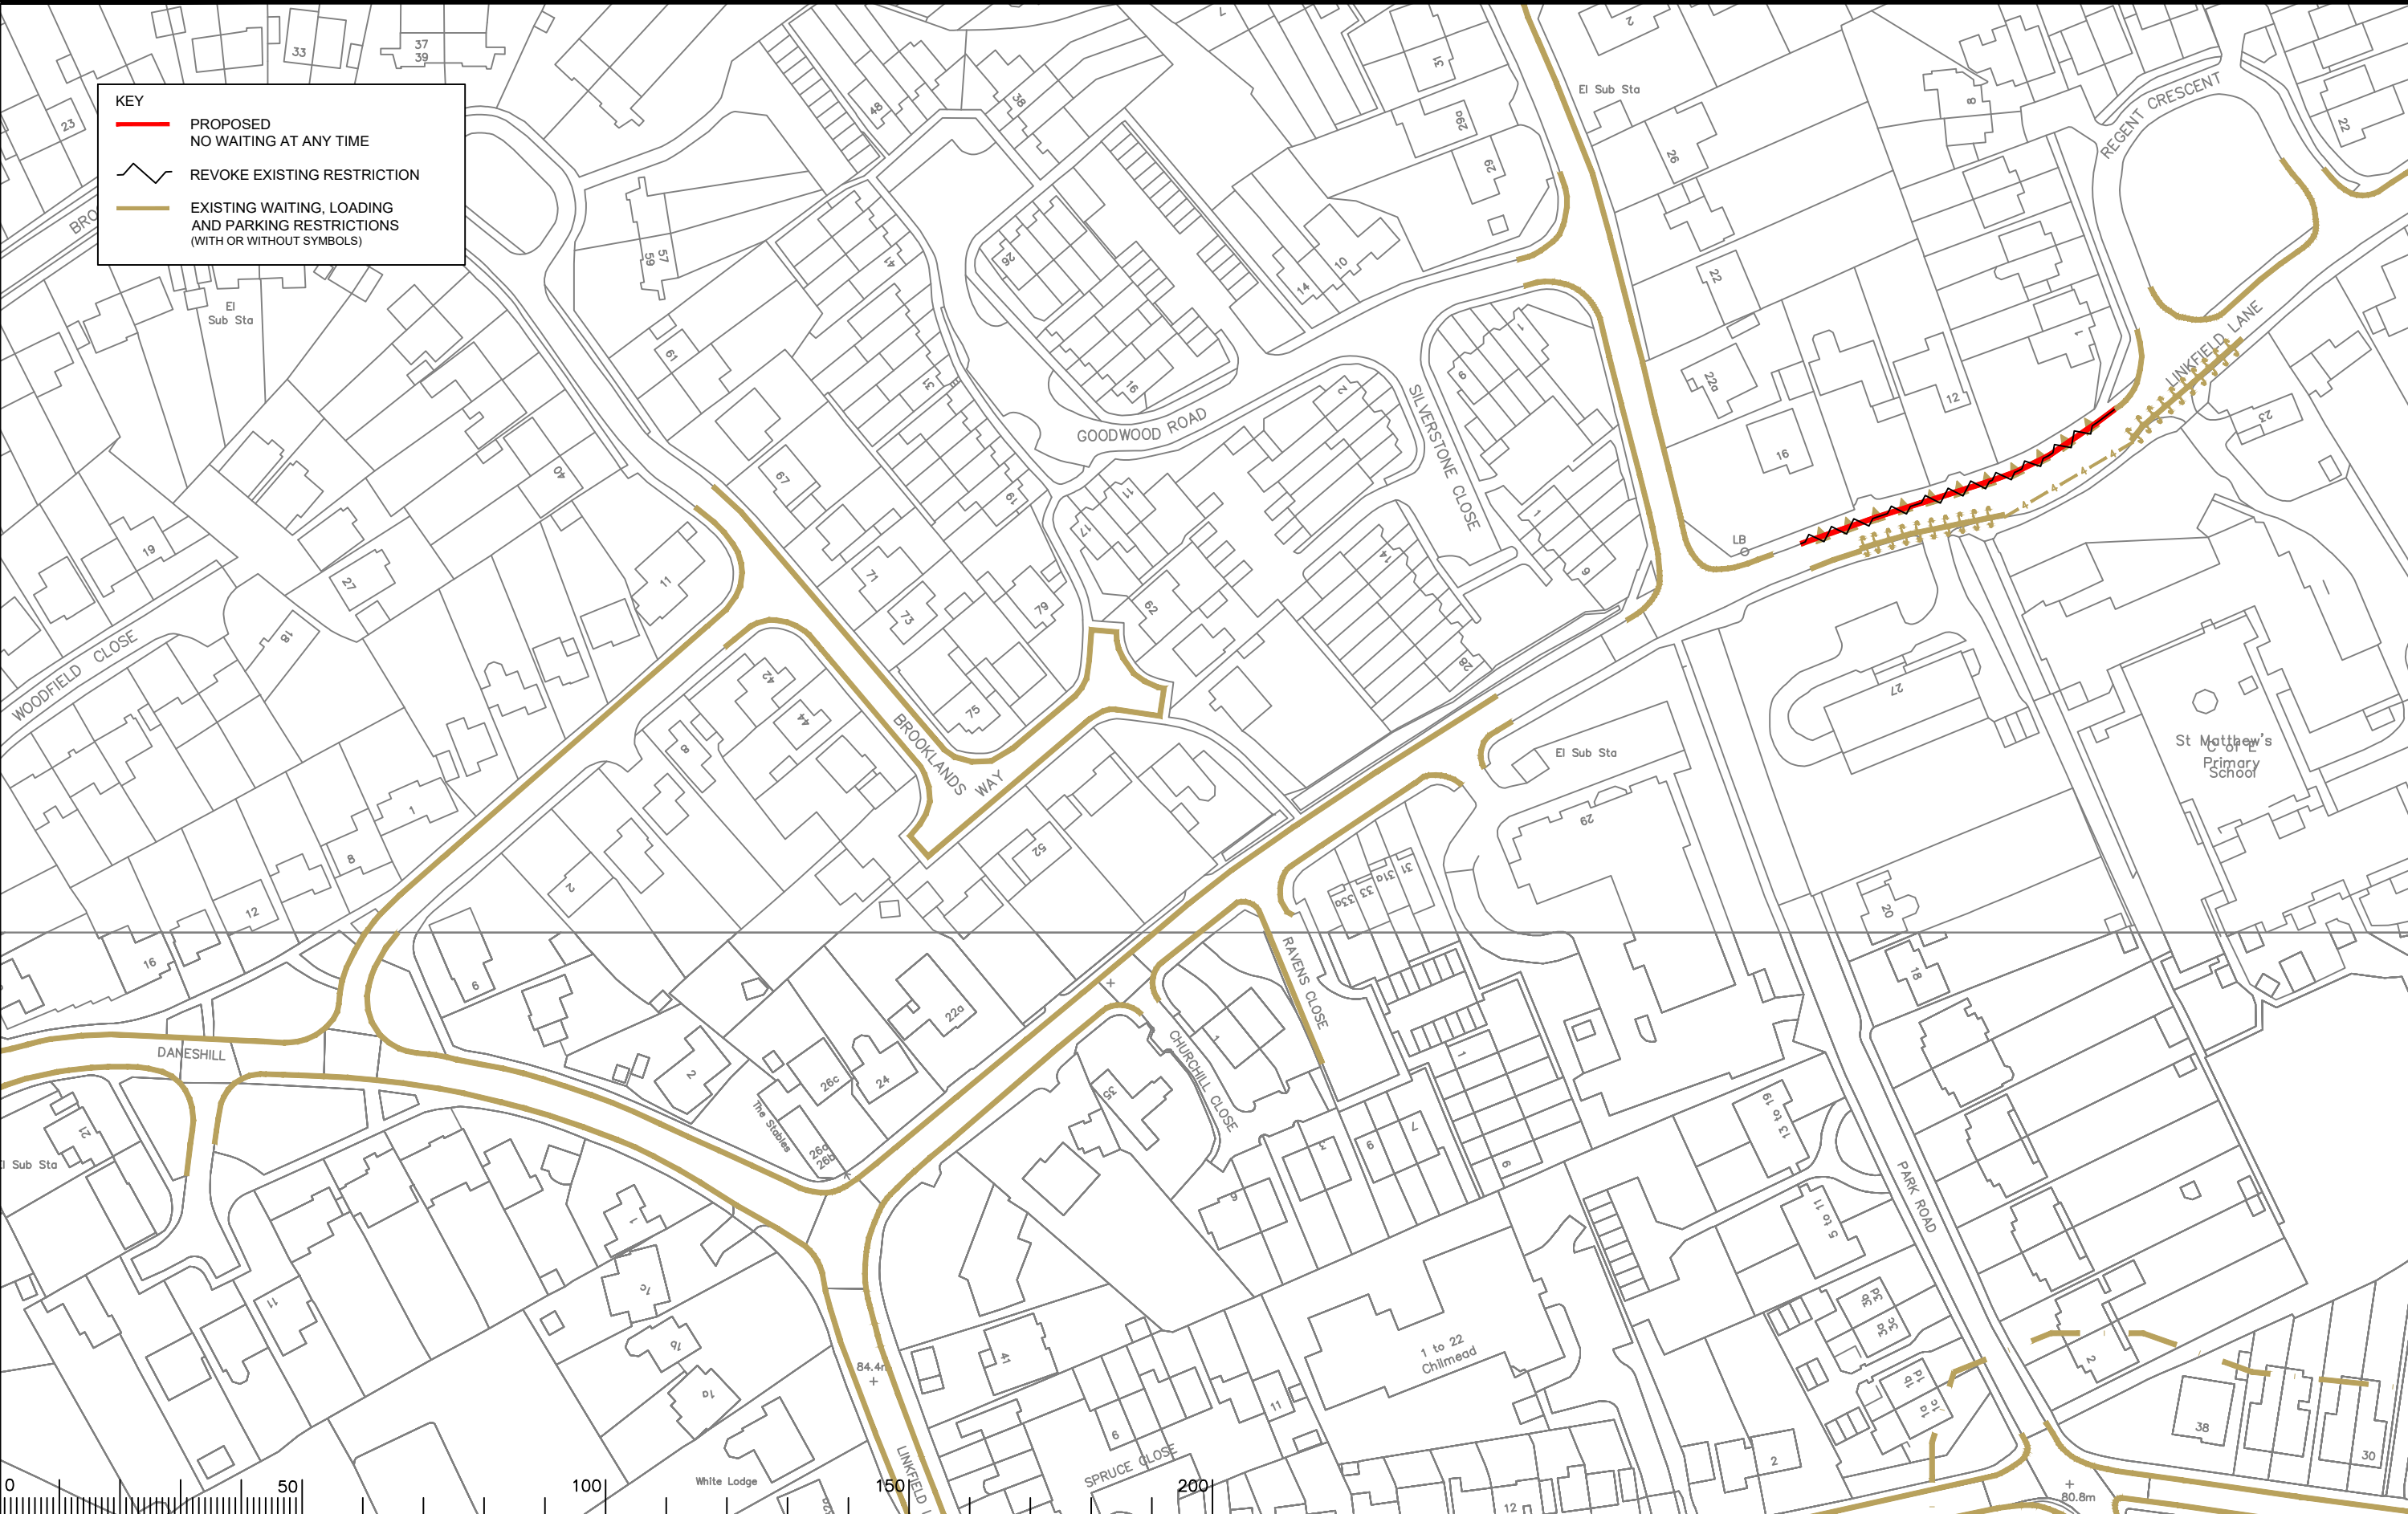

Notes

0 50 100 150 200

Rev.	Description	Drwn	Sig.	Date	Chkd	Sig.	Date	Appr	Sig.	Date

North Point

Based upon the Ordnance Survey mapping with the permission of the Controller of Her Majesty's Stationery Office. Crown copyright. Unauthorised reproduction infringes Crown copyright and may lead to prosecution or civil proceedings. Surrey County Council LA 076872 1996.

Drawn by	Sig.	Date
Checked by originator	Sig.	Date
Approved by	Sig.	Date

Project

Reigate and Banstead Parking Review 2024 to 25

Drawing

LINKFIELD LANE, REDHILL

SURREY COUNTY COUNCIL
Sustainable Development
Surrey Highways

Project No.	Contract Sheet No.	Drawing No.	Rev.
		63	
Classification		ADVERT	

SHEET 63 OF 63