

KEY	
	Existing waiting, loading or parking restrictions, may include symbols
	Proposed No Waiting At Any Time
	Proposed Parking At Any Time Blue Badge Holders Only 3hrs No Return 1hr
	Revocation of existing waiting, loading or parking restrictions

<p>North Point</p> <p>Scale: 1:1250</p>	<p>Project Name</p> <p>Elmbridge Parking Review 2021-22</p> <p>Project Milestone</p> <p>Proposed Traffic Order Amendments</p> <p>Division</p> <p>Walton South And Oatlands</p> <p>Locality</p> <p>High Street, Walton</p>
---	---

<p>Project No.</p> <p>3282/ELM</p> <p>Drawing No.</p> <p>111</p> <p>Current Rev.</p> <p>-</p> <p>Phase</p> <p>ADVERT</p>	<p>SURREY COUNTY COUNCIL</p> <p><small>Our terms & conditions apply to all our services. You are permitted to use our data to make your own use of it, or to share it with others, provided you acknowledge the source of the data. You are not permitted to copy, sell, license, distribute or otherwise make our data available to third parties in any form.</small></p>
--	--

© Crown copyright and database rights 2021 OS 100019613. Use of this data is subject to terms and conditions (see below).

File Name: S:\projects\current\3282\ELM\DWG\G011

WALTON
CONTROLLED PARKING ZONE

WALTON
CONTROLLED PARKING ZONE



KEY	
	Existing waiting, loading or parking restrictions, may include symbols
	Proposed Parking Mon-Fri 8am-9.30am Permit Holders (Walton CPZ) Only and 9.30am-Noon Permit Holders (Walton CPZ) or 2hrs No Return 1hr
	Revocation of existing waiting, loading or parking restrictions

North Point

Scale: 1:1250

Project Name: **Elmbridge Parking Review 2021-22**

Project Milestone: **Proposed Traffic Order Amendments**

Division: **Walton South And Oatlands**

Locality: **Wynton Grove, Walton**

Project No: **3282/ELM**


Drawing No: **J14**

Current Rev: **-**

Phase: **ADVERT**

OS terms & conditions: You are permitted to use this data solely to enable you to respond to, or interact with, the organisation that provided you with the data. You are not permitted to copy, re-use, distribute or sell any of this data to third parties in any form.

File Name: S:\projects\3282\ELM\DWG\J14

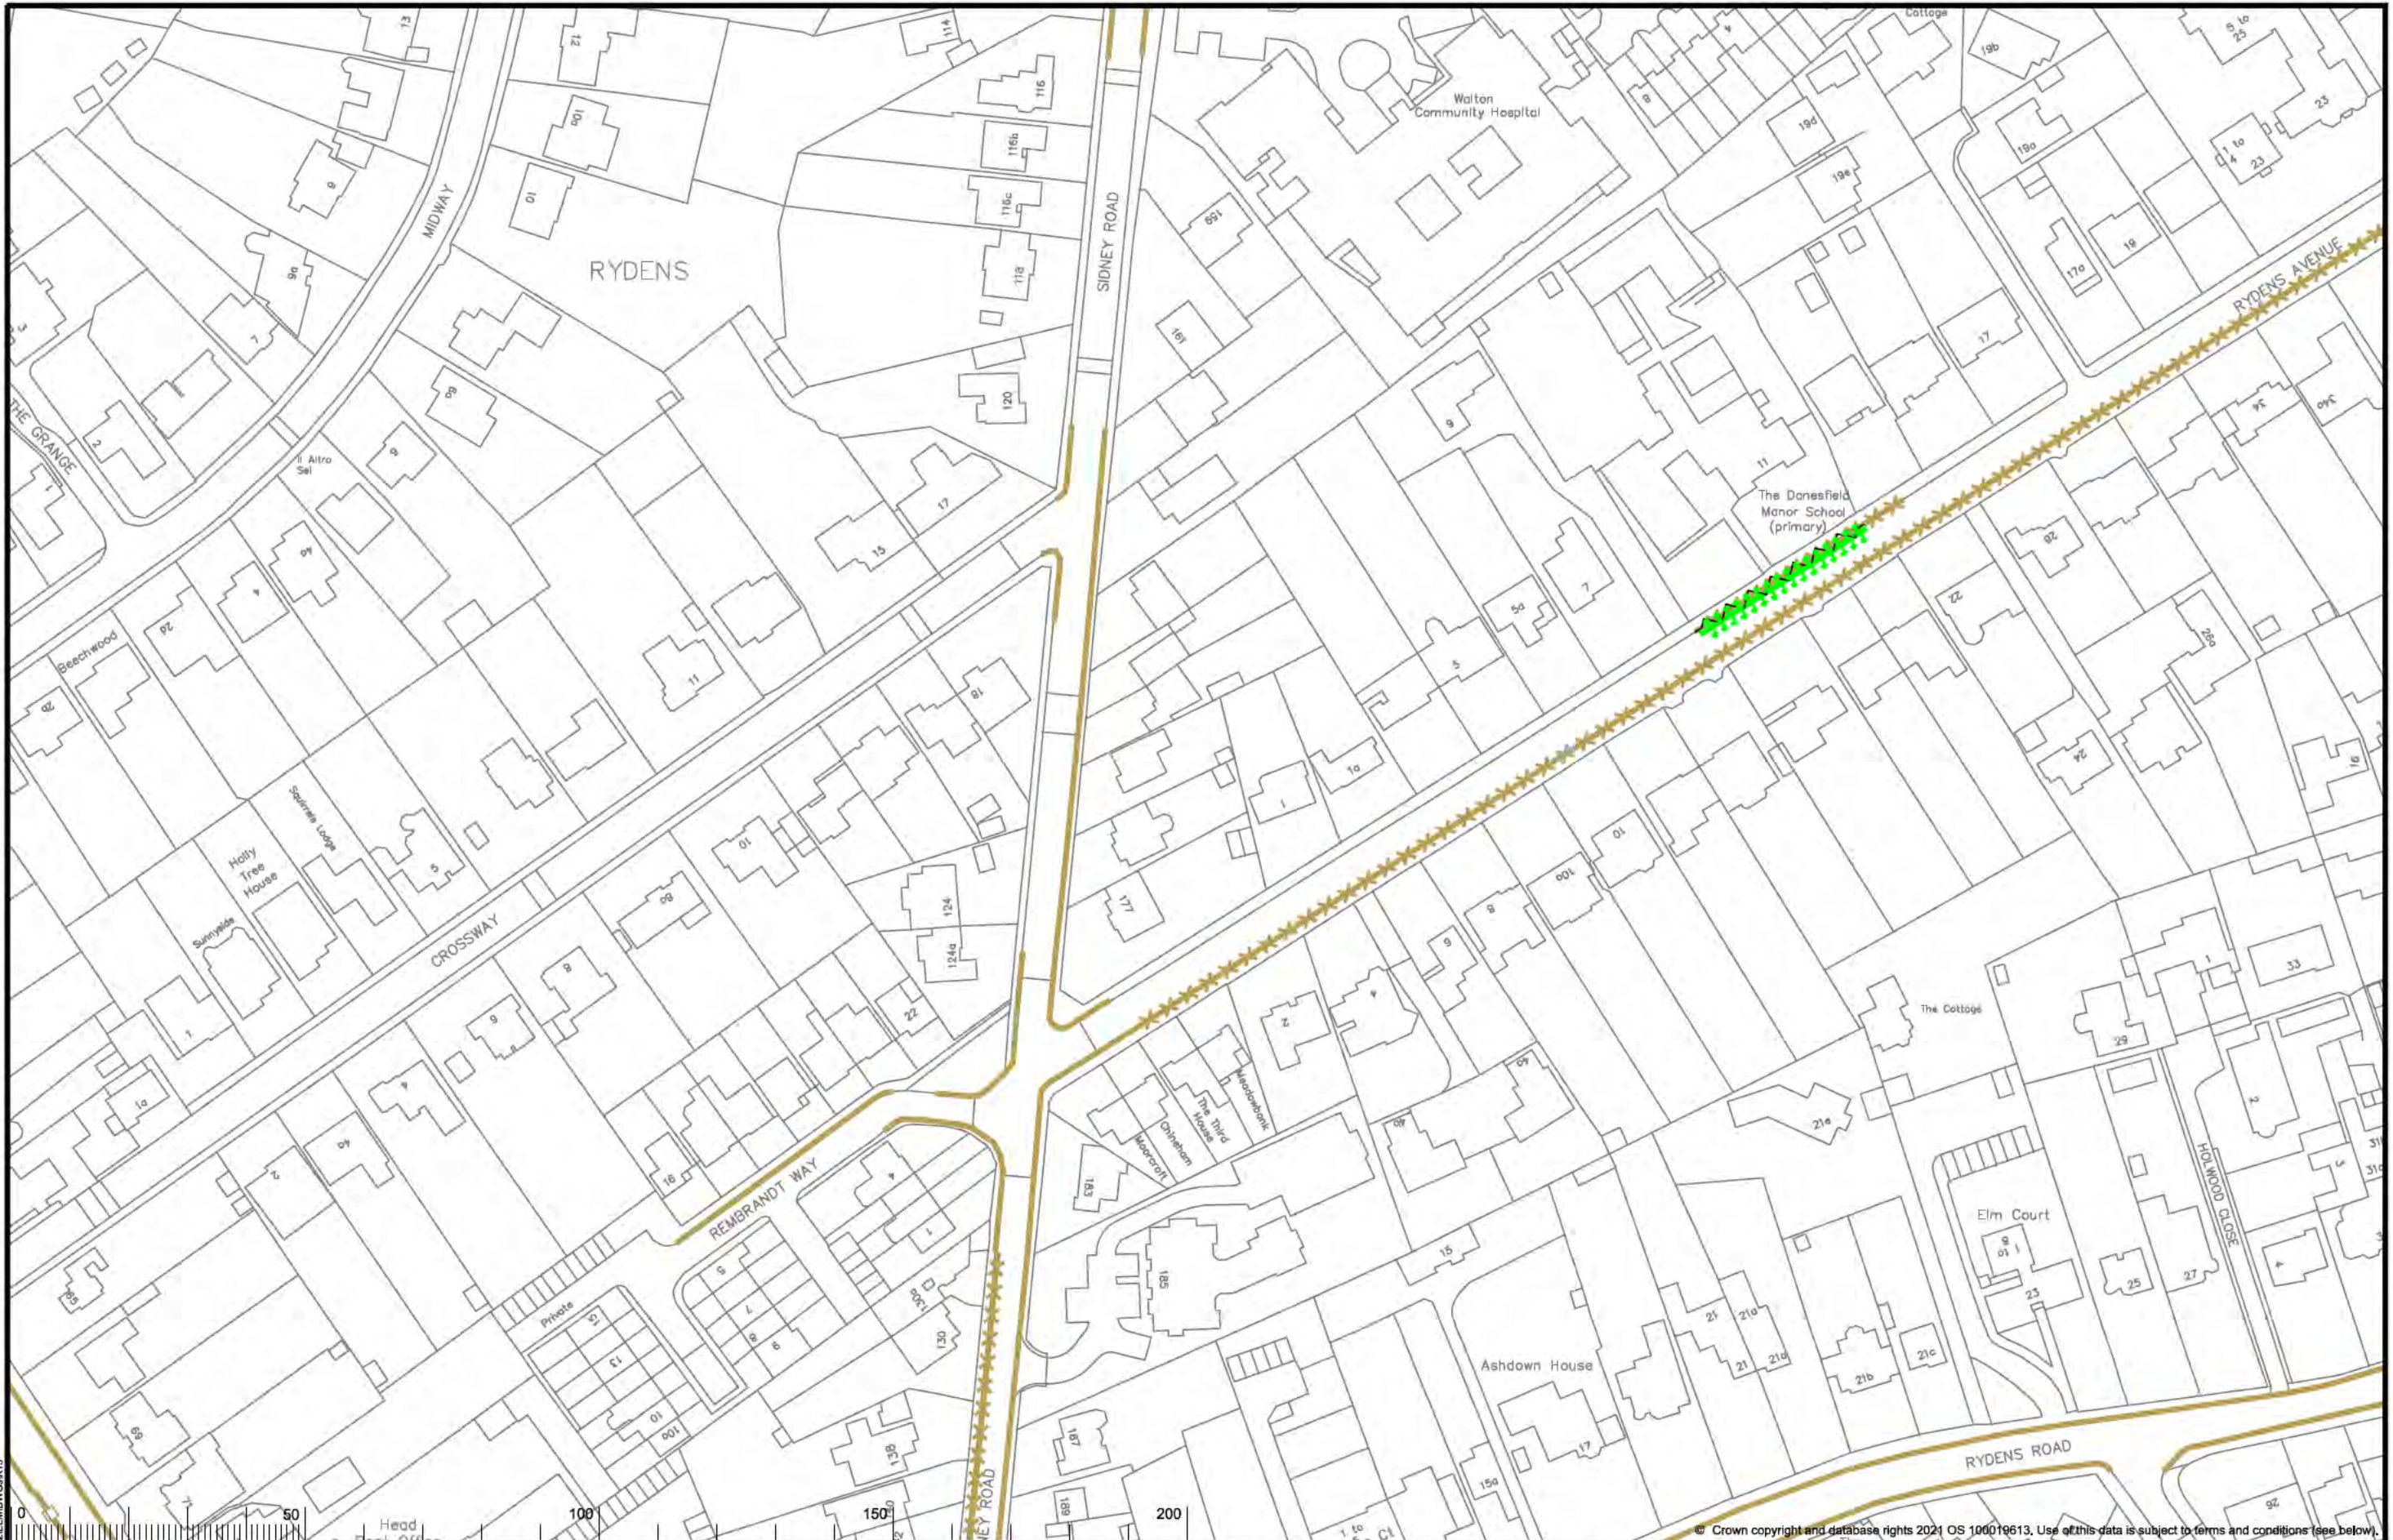

KEY	
	Existing waiting, loading or parking restrictions, may include symbols
	Proposed No Stopping Mon-Fri 8am-5pm School Keep Clear

	Revocation of existing waiting, loading or parking restrictions
--	---

North Point


Scale: 1:1250

Project Name: **Elmbridge Parking Review 2021-22**
 Project Milestone: **Proposed Traffic Order Amendments**
 Division: **Walton South And Oatlands**
 Locality: **Rydens Avenue, Walton**


Project No: **3282/ELM**
 Drawing No: **K13**
 Current Rev: **-**
 Phase: **ADVERT**


OS terms & conditions: You are permitted to use the data solely to enable you to respond to, or interact with, the organisation that provided you with the data. You are not permitted to copy, re-transmit, distribute or sell any of the data to third parties in any form.

File Name: S:\projects\current\3282\ELM\DWG\K13

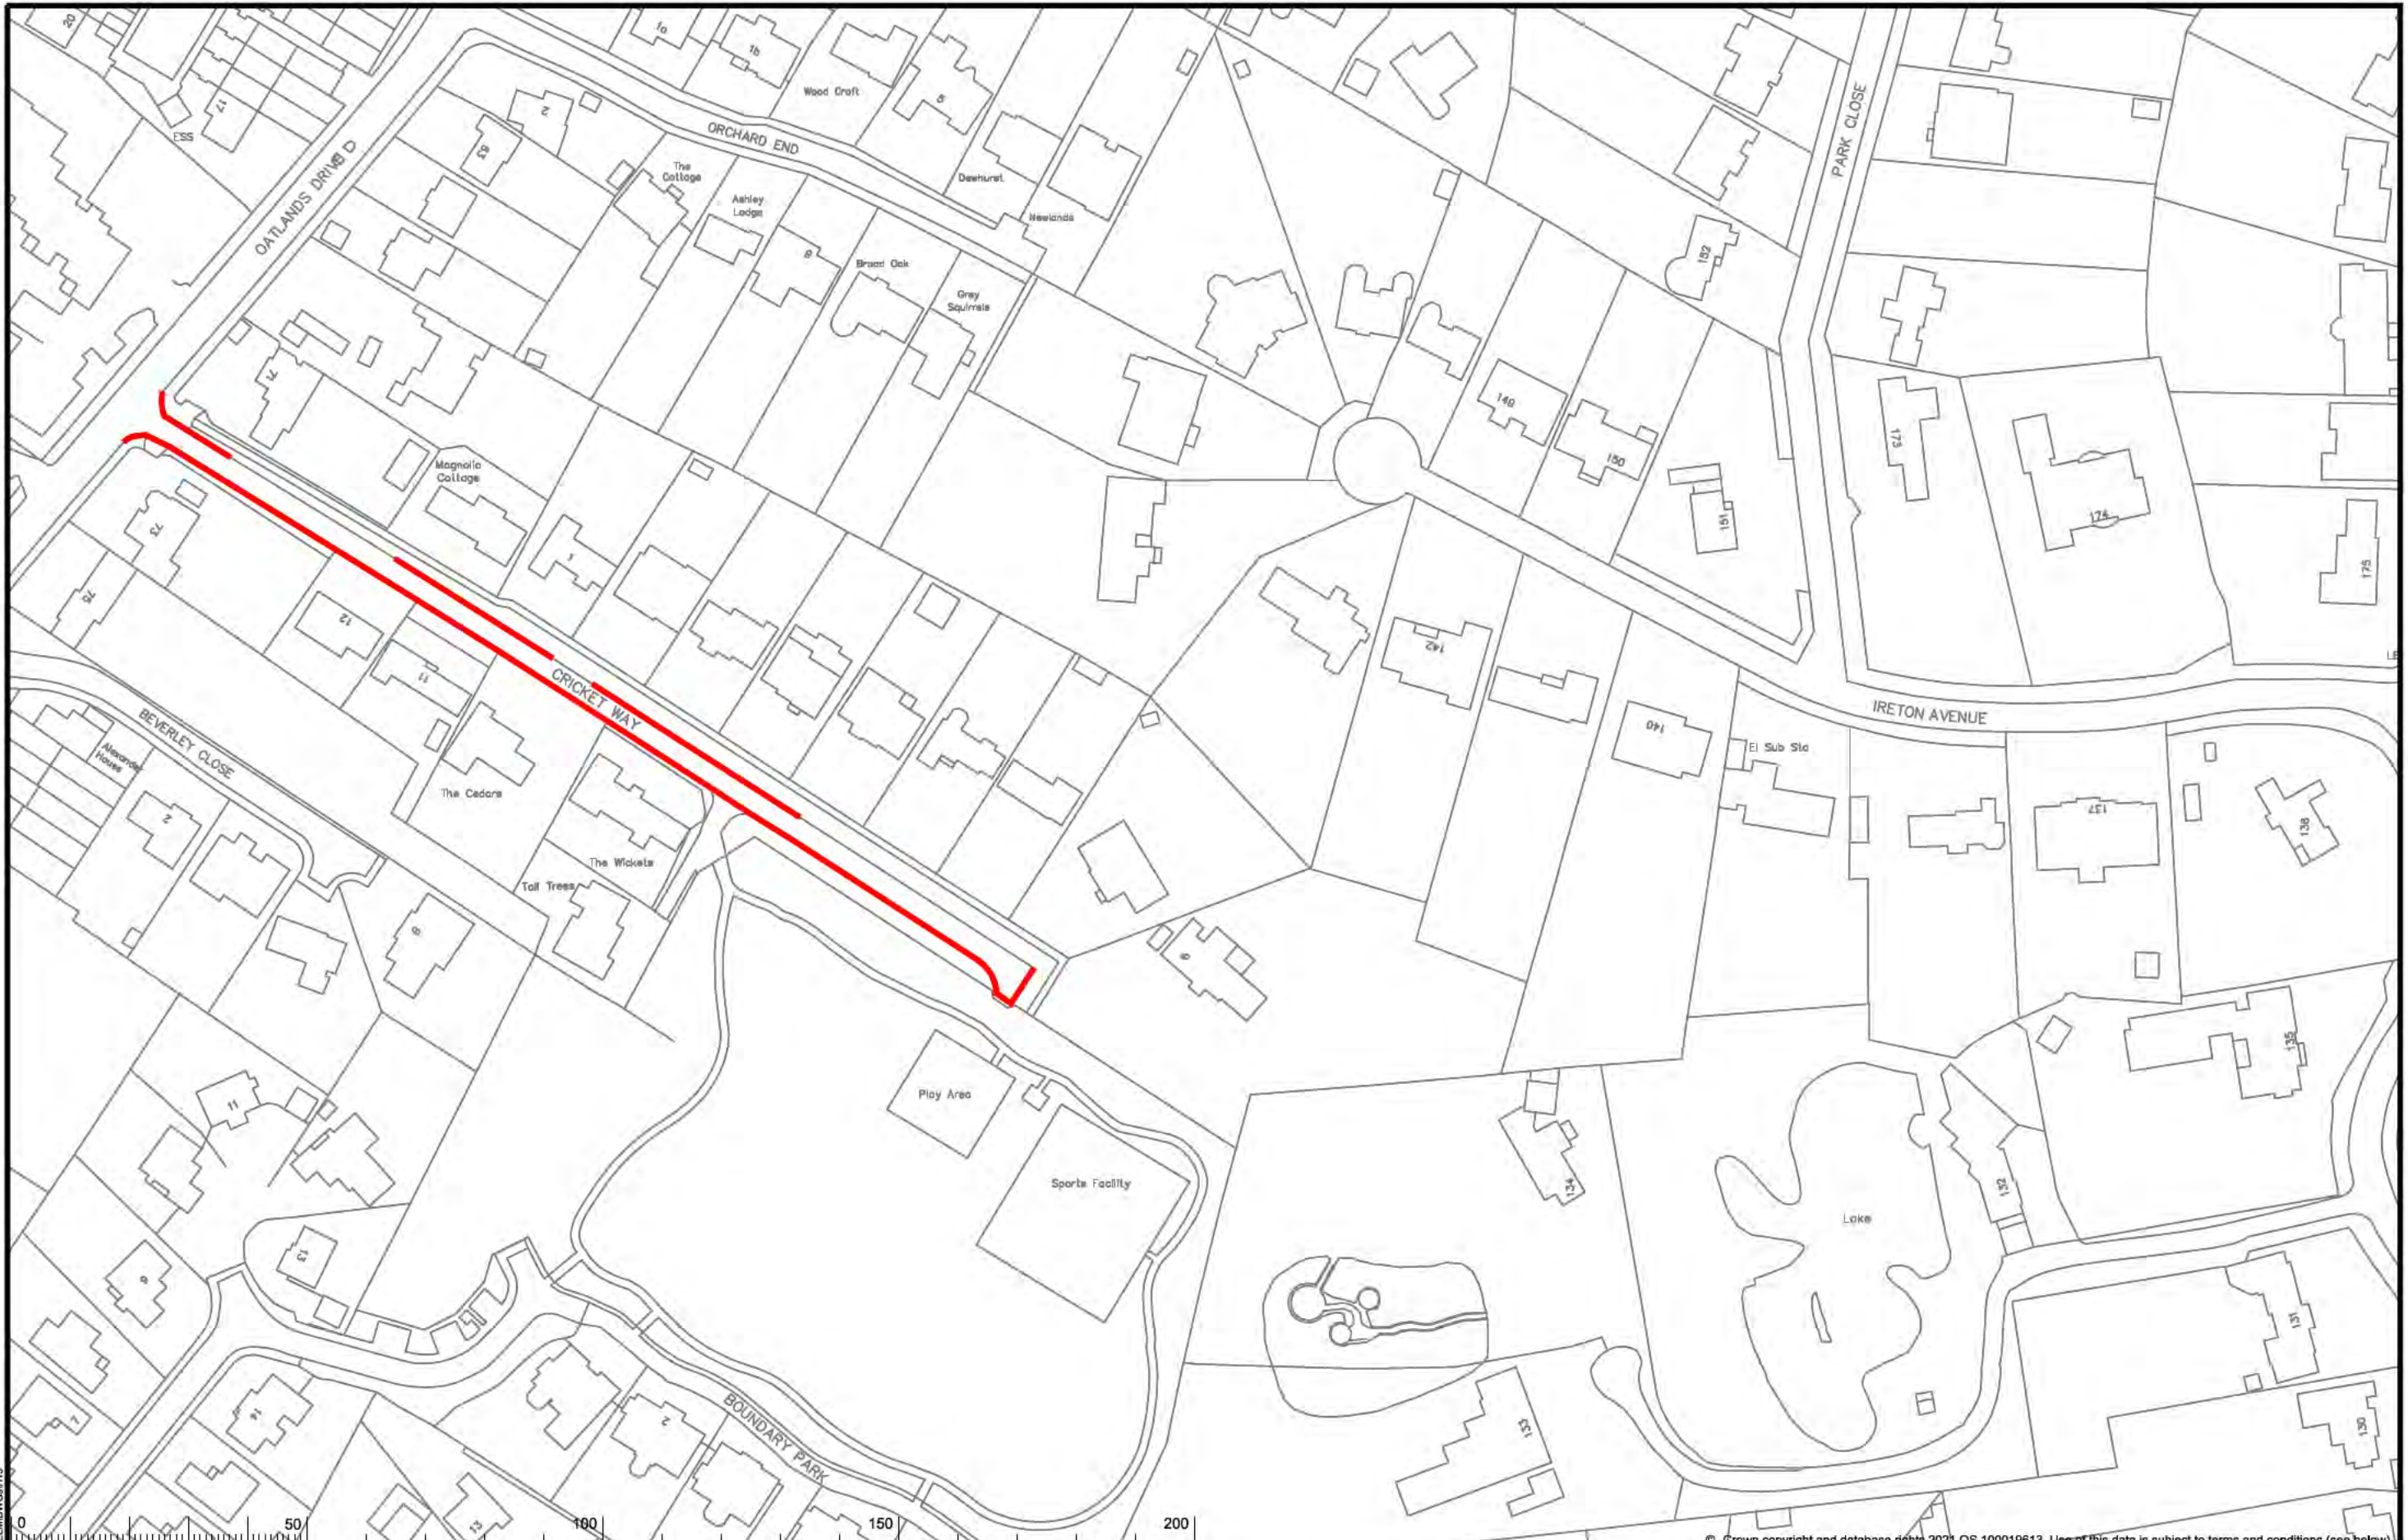


© Crown copyright and database rights 2021 OS 100019613. Use of this data is subject to terms and conditions (see below).

KEY	
	Proposed No Waiting At Any Time

North Point

 Scale: 1:1250

Project Name
Elmbridge Parking Review 2021-22
 Project Milestone
Proposed Traffic Order Amendments
 Division
 Locality
Walton South And Oatlands
Cricket Way, Weybridge


SURREY COUNTY COUNCIL
OS terms & conditions: You are permitted to use the data solely to enable you to respond to, or interact with, the organisation that provided you with the data. You are not permitted to copy, re-transmit, distribute or sell any of this data to third parties in any form.

Project No.
3282/ELM
 Drawing No.
H13
 Current Rev.
 -
 Phase
ADVERT

File Name: S:\projects\3282\ELM\DWG\G0113