



Key:

- No waiting at any time
- Existing restrictions (May include symbols)

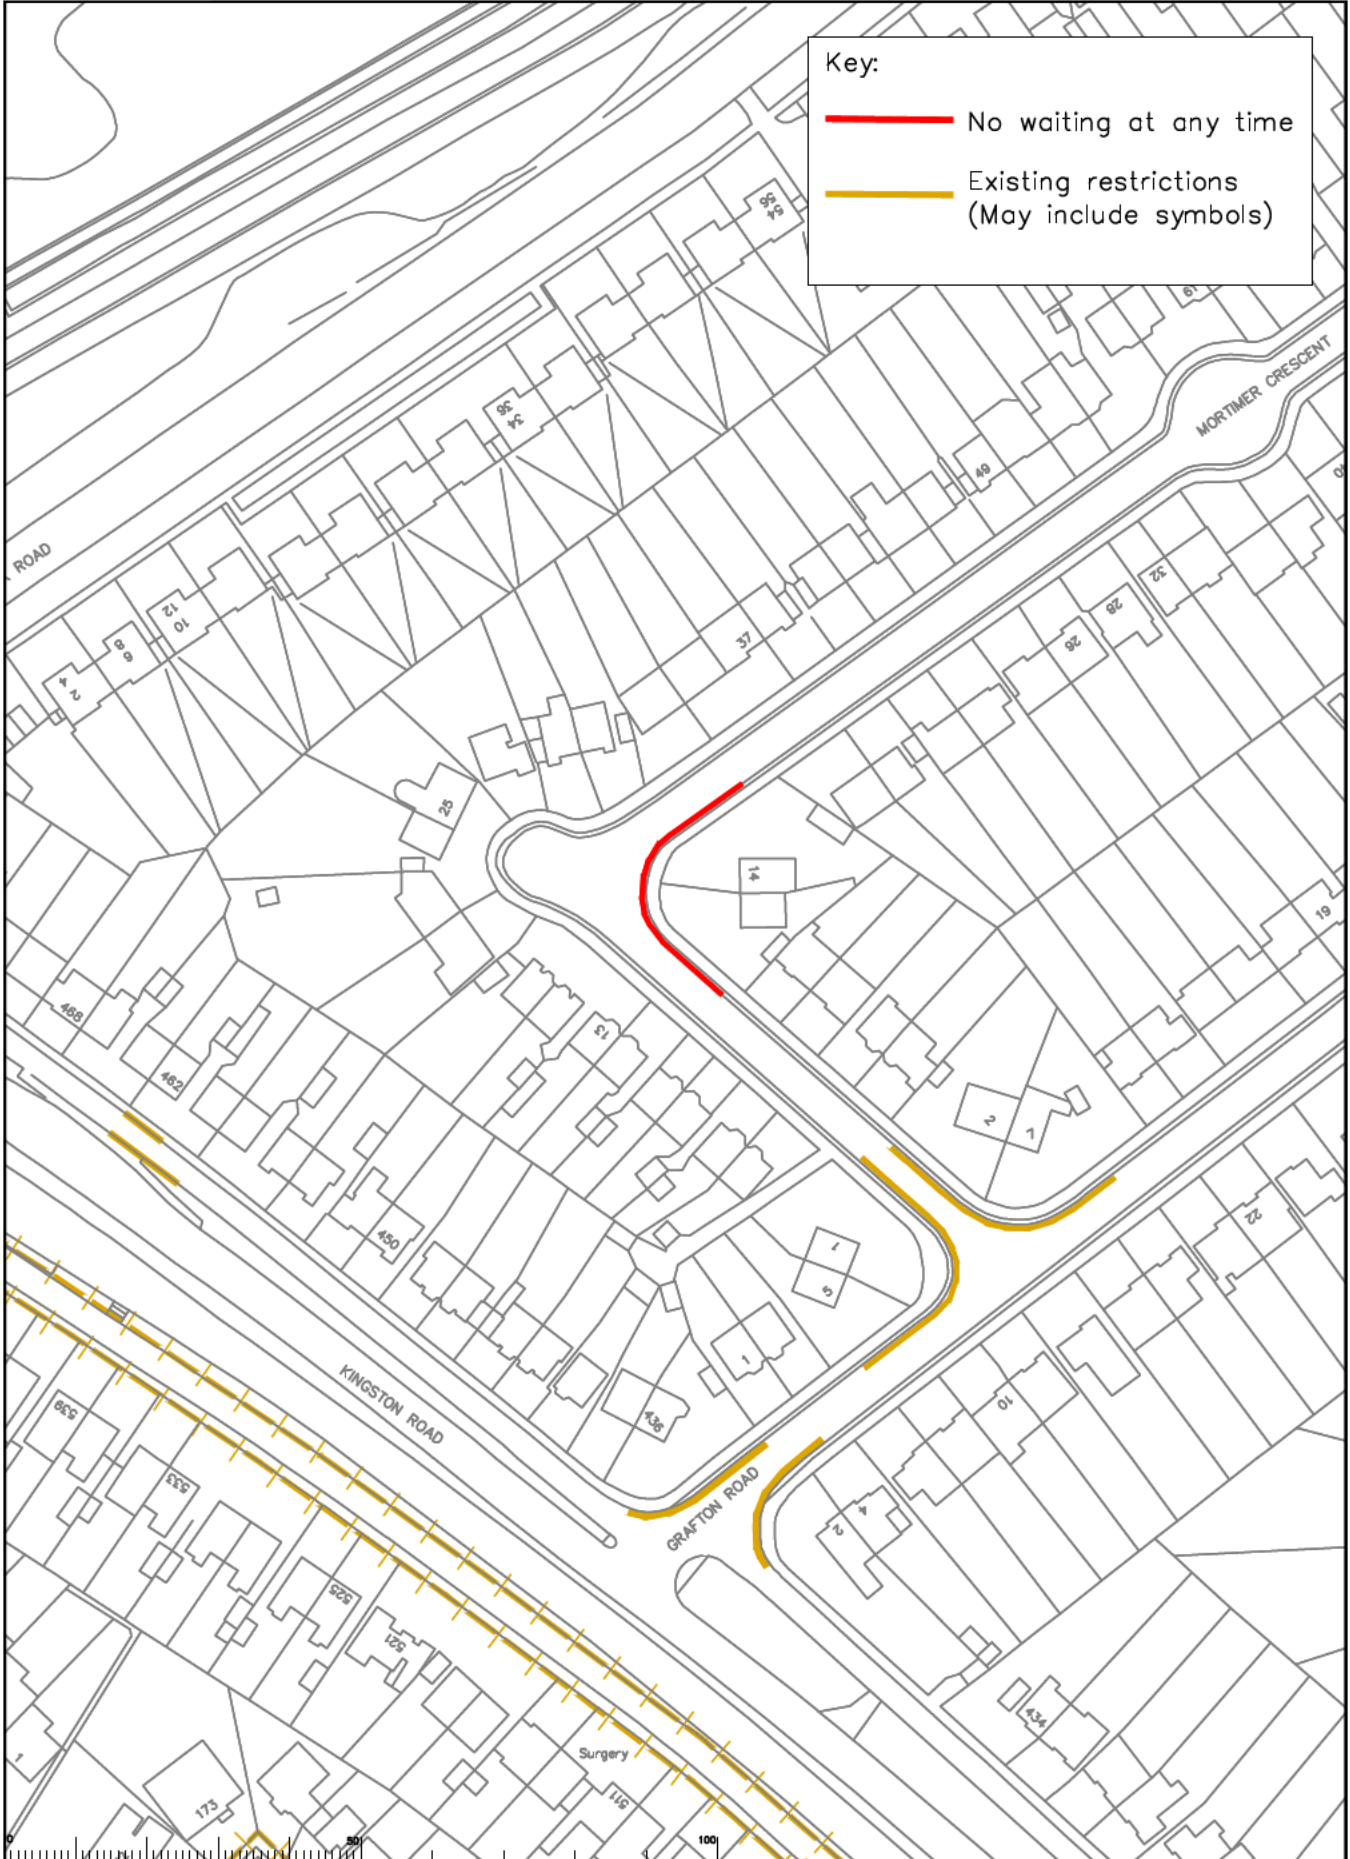




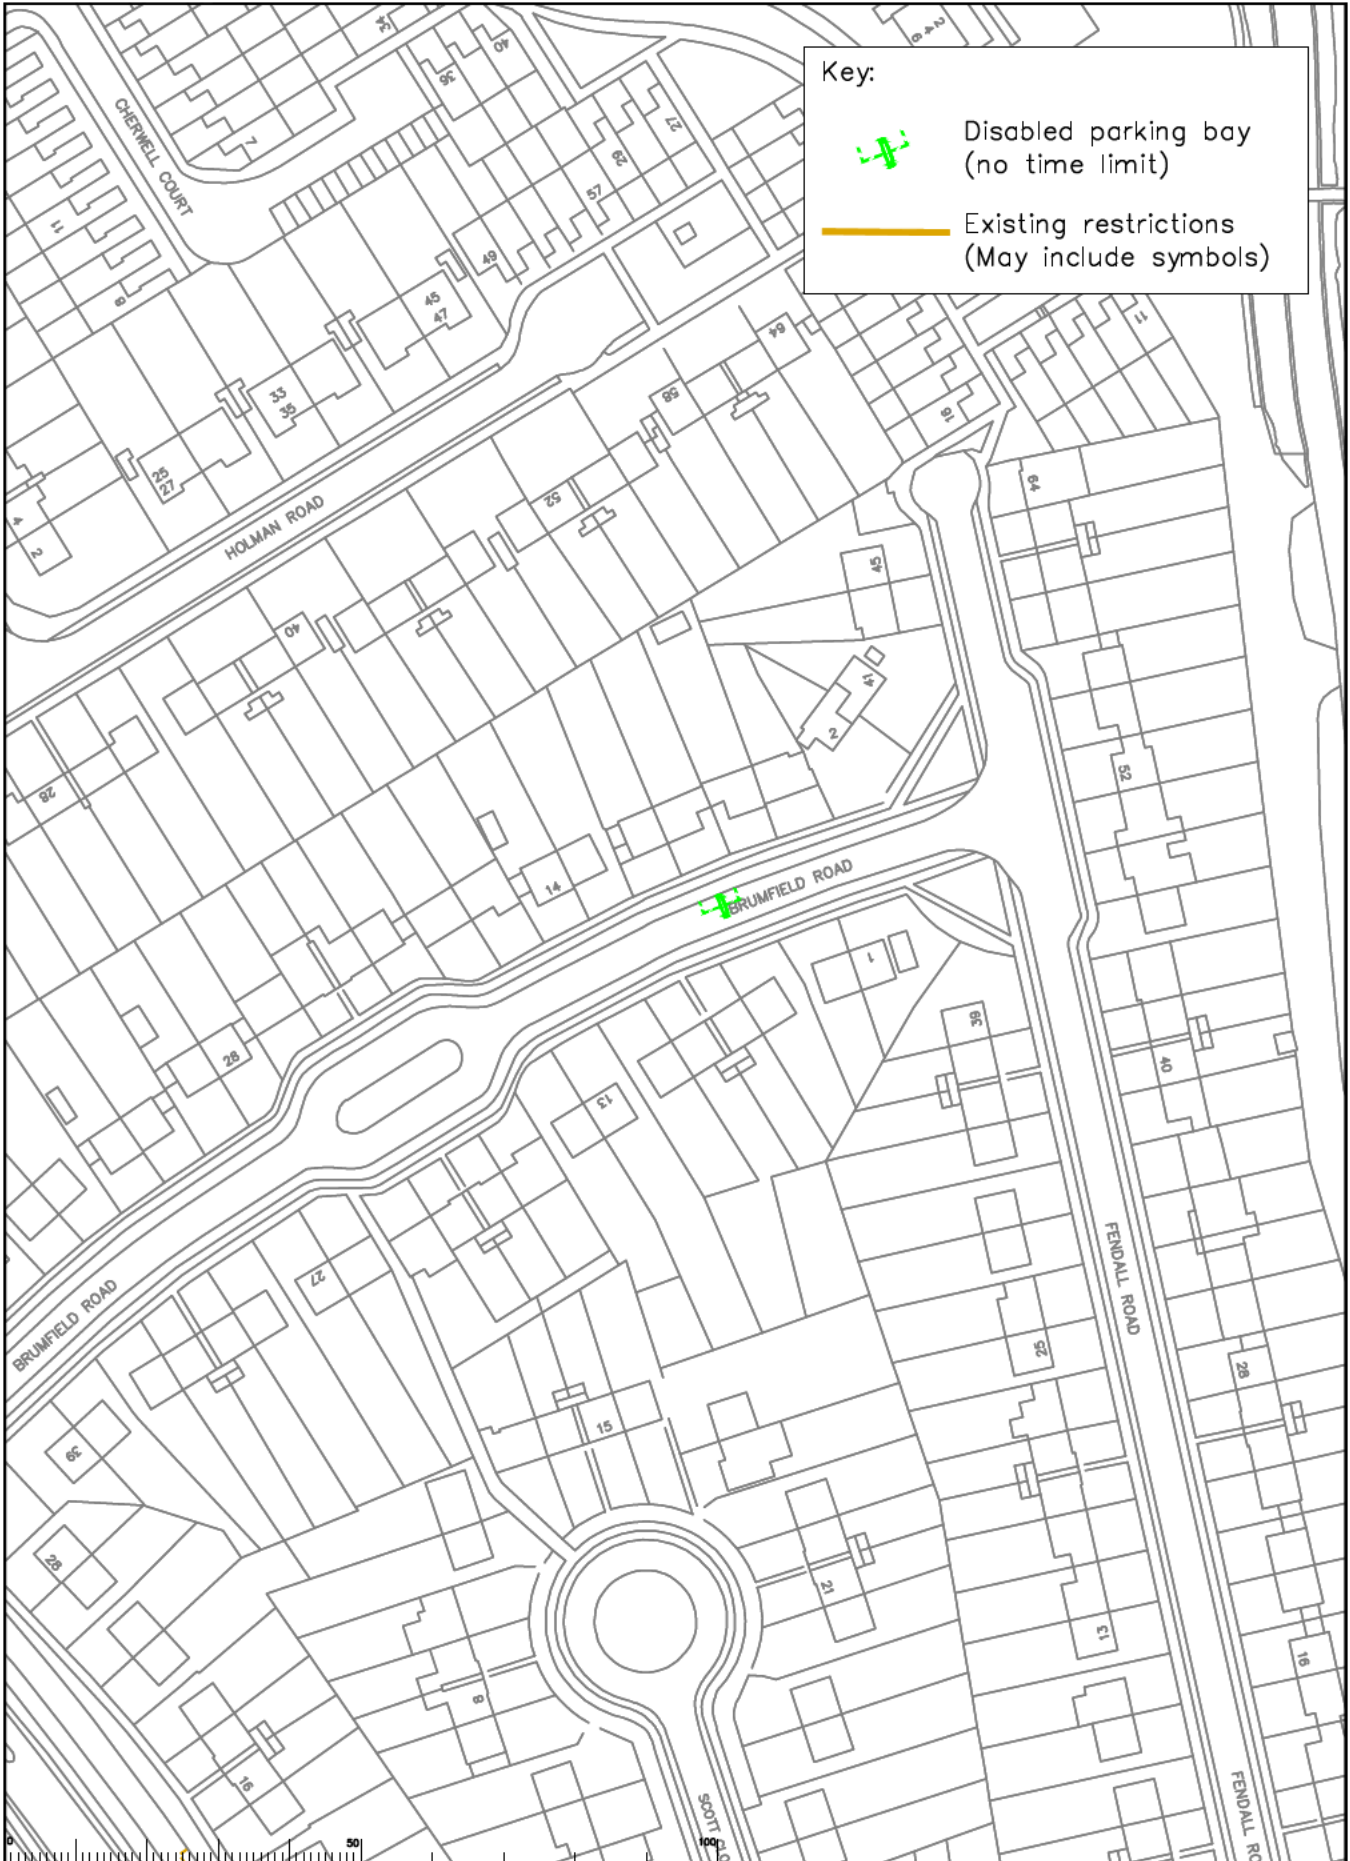
<table border="1" style="width: 100%; border-collapse: collapse;"> <thead> <tr> <th>Rev</th> <th>Description</th> <th>Drawn</th> <th>Sig.</th> <th>Date</th> <th>Check</th> <th>Sig.</th> <th>Date</th> <th>Appr.</th> <th>Sig.</th> <th>Date</th> </tr> </thead> <tbody> <tr><td> </td><td> </td><td> </td><td> </td><td> </td><td> </td><td> </td><td> </td><td> </td><td> </td><td> </td></tr> <tr><td> </td><td> </td><td> </td><td> </td><td> </td><td> </td><td> </td><td> </td><td> </td><td> </td><td> </td></tr> <tr><td> </td><td> </td><td> </td><td> </td><td> </td><td> </td><td> </td><td> </td><td> </td><td> </td><td> </td></tr> <tr><td> </td><td> </td><td> </td><td> </td><td> </td><td> </td><td> </td><td> </td><td> </td><td> </td><td> </td></tr> </tbody> </table>	Rev	Description	Drawn	Sig.	Date	Check	Sig.	Date	Appr.	Sig.	Date	<p>Drawn by: SDG Date: 05/23</p> <p>Checked by: RH Date: 05/23</p> <p>Approved by: OC Date: 05/23</p>	<p>Epsom and Ewell Parking Review Phase 15</p> <p>Proposed Waiting Restrictions Mortimer Crescent</p>	<p>SURREY Surrey Highways</p>	<p>Project No.:</p> <p>Contract No.:</p> <p>Drawing No. 06</p> <p>Revision:</p> <p>Classification: COMM</p>
Rev	Description	Drawn	Sig.	Date	Check	Sig.	Date	Appr.	Sig.	Date	

S:\CORE\Traffic and Legal\Parking Team\EPSOM & EWELL\Phase 15\Drawings\Final\06_P15_Phase 15_04.dwg





Key:



-  Disabled parking bay (no time limit)
-  Existing restrictions (May include symbols)

<table border="1" style="width: 100%; border-collapse: collapse;"> <thead> <tr> <th>Rev</th> <th>Description</th> <th>Drawn</th> <th>Sig.</th> <th>Date</th> <th>Check</th> <th>Sig.</th> <th>Date</th> <th>Appr.</th> <th>Sig.</th> <th>Date</th> </tr> </thead> <tbody> <tr><td> </td><td> </td><td> </td><td> </td><td> </td><td> </td><td> </td><td> </td><td> </td><td> </td><td> </td></tr> <tr><td> </td><td> </td><td> </td><td> </td><td> </td><td> </td><td> </td><td> </td><td> </td><td> </td><td> </td></tr> <tr><td> </td><td> </td><td> </td><td> </td><td> </td><td> </td><td> </td><td> </td><td> </td><td> </td><td> </td></tr> <tr><td> </td><td> </td><td> </td><td> </td><td> </td><td> </td><td> </td><td> </td><td> </td><td> </td><td> </td></tr> </tbody> </table>	Rev	Description	Drawn	Sig.	Date	Check	Sig.	Date	Appr.	Sig.	Date	<p>Issue 15 - 01.dwg</p>	<p>Project: Epsom and Ewell Parking Review Phase 15 Drawing No: 07 Revision: COMM</p>	<p>Epsom and Ewell Parking Review Phase 15 Proposed Waiting Restrictions Brumfield Road</p>	
Rev	Description	Drawn	Sig.	Date	Check	Sig.	Date	Appr.	Sig.	Date	




Key:

-  Revoke current restriction
-  Existing restrictions (May include symbols)

<table border="1"> <thead> <tr> <th>Rev</th> <th>Description</th> <th>Drawn</th> <th>Sig.</th> <th>Date</th> <th>Check</th> <th>Sig.</th> <th>Date</th> <th>Appr.</th> <th>Sig.</th> <th>Date</th> </tr> </thead> <tbody> <tr><td> </td><td> </td><td> </td><td> </td><td> </td><td> </td><td> </td><td> </td><td> </td><td> </td><td> </td></tr> <tr><td> </td><td> </td><td> </td><td> </td><td> </td><td> </td><td> </td><td> </td><td> </td><td> </td><td> </td></tr> <tr><td> </td><td> </td><td> </td><td> </td><td> </td><td> </td><td> </td><td> </td><td> </td><td> </td><td> </td></tr> <tr><td> </td><td> </td><td> </td><td> </td><td> </td><td> </td><td> </td><td> </td><td> </td><td> </td><td> </td></tr> <tr><td> </td><td> </td><td> </td><td> </td><td> </td><td> </td><td> </td><td> </td><td> </td><td> </td><td> </td></tr> <tr><td> </td><td> </td><td> </td><td> </td><td> </td><td> </td><td> </td><td> </td><td> </td><td> </td><td> </td></tr> <tr><td> </td><td> </td><td> </td><td> </td><td> </td><td> </td><td> </td><td> </td><td> </td><td> </td><td> </td></tr> <tr><td> </td><td> </td><td> </td><td> </td><td> </td><td> </td><td> </td><td> </td><td> </td><td> </td><td> </td></tr> <tr><td> </td><td> </td><td> </td><td> </td><td> </td><td> </td><td> </td><td> </td><td> </td><td> </td><td> </td></tr> <tr><td> </td><td> </td><td> </td><td> </td><td> </td><td> </td><td> </td><td> </td><td> </td><td> </td><td> </td></tr> </tbody> </table>										Rev	Description	Drawn	Sig.	Date	Check	Sig.	Date	Appr.	Sig.	Date	<p>Scale: 1:500</p> 		<p>Project: Epsom and Ewell Parking Review Phase 15</p> <p>Proposed Waiting Restrictions Amis Avenue and Stanton Close</p>		 <p>SURREY County Council Surrey Highways</p>		<p>Project No. 08</p> <p>Revision No. 08</p> <p>Classification: COMM</p>	
Rev	Description	Drawn	Sig.	Date	Check	Sig.	Date	Appr.	Sig.	Date	
<p>© 2023 Surrey Highways. All rights reserved. This drawing is the property of Surrey Highways and is not to be used for any other purpose without the written consent of Surrey Highways.</p>	

Key:

- No waiting at any time
- ■ ■ No Waiting Mon–Fri
8.30–9am & 2.30–3.30pm
- Existing restrictions
(May include symbols)

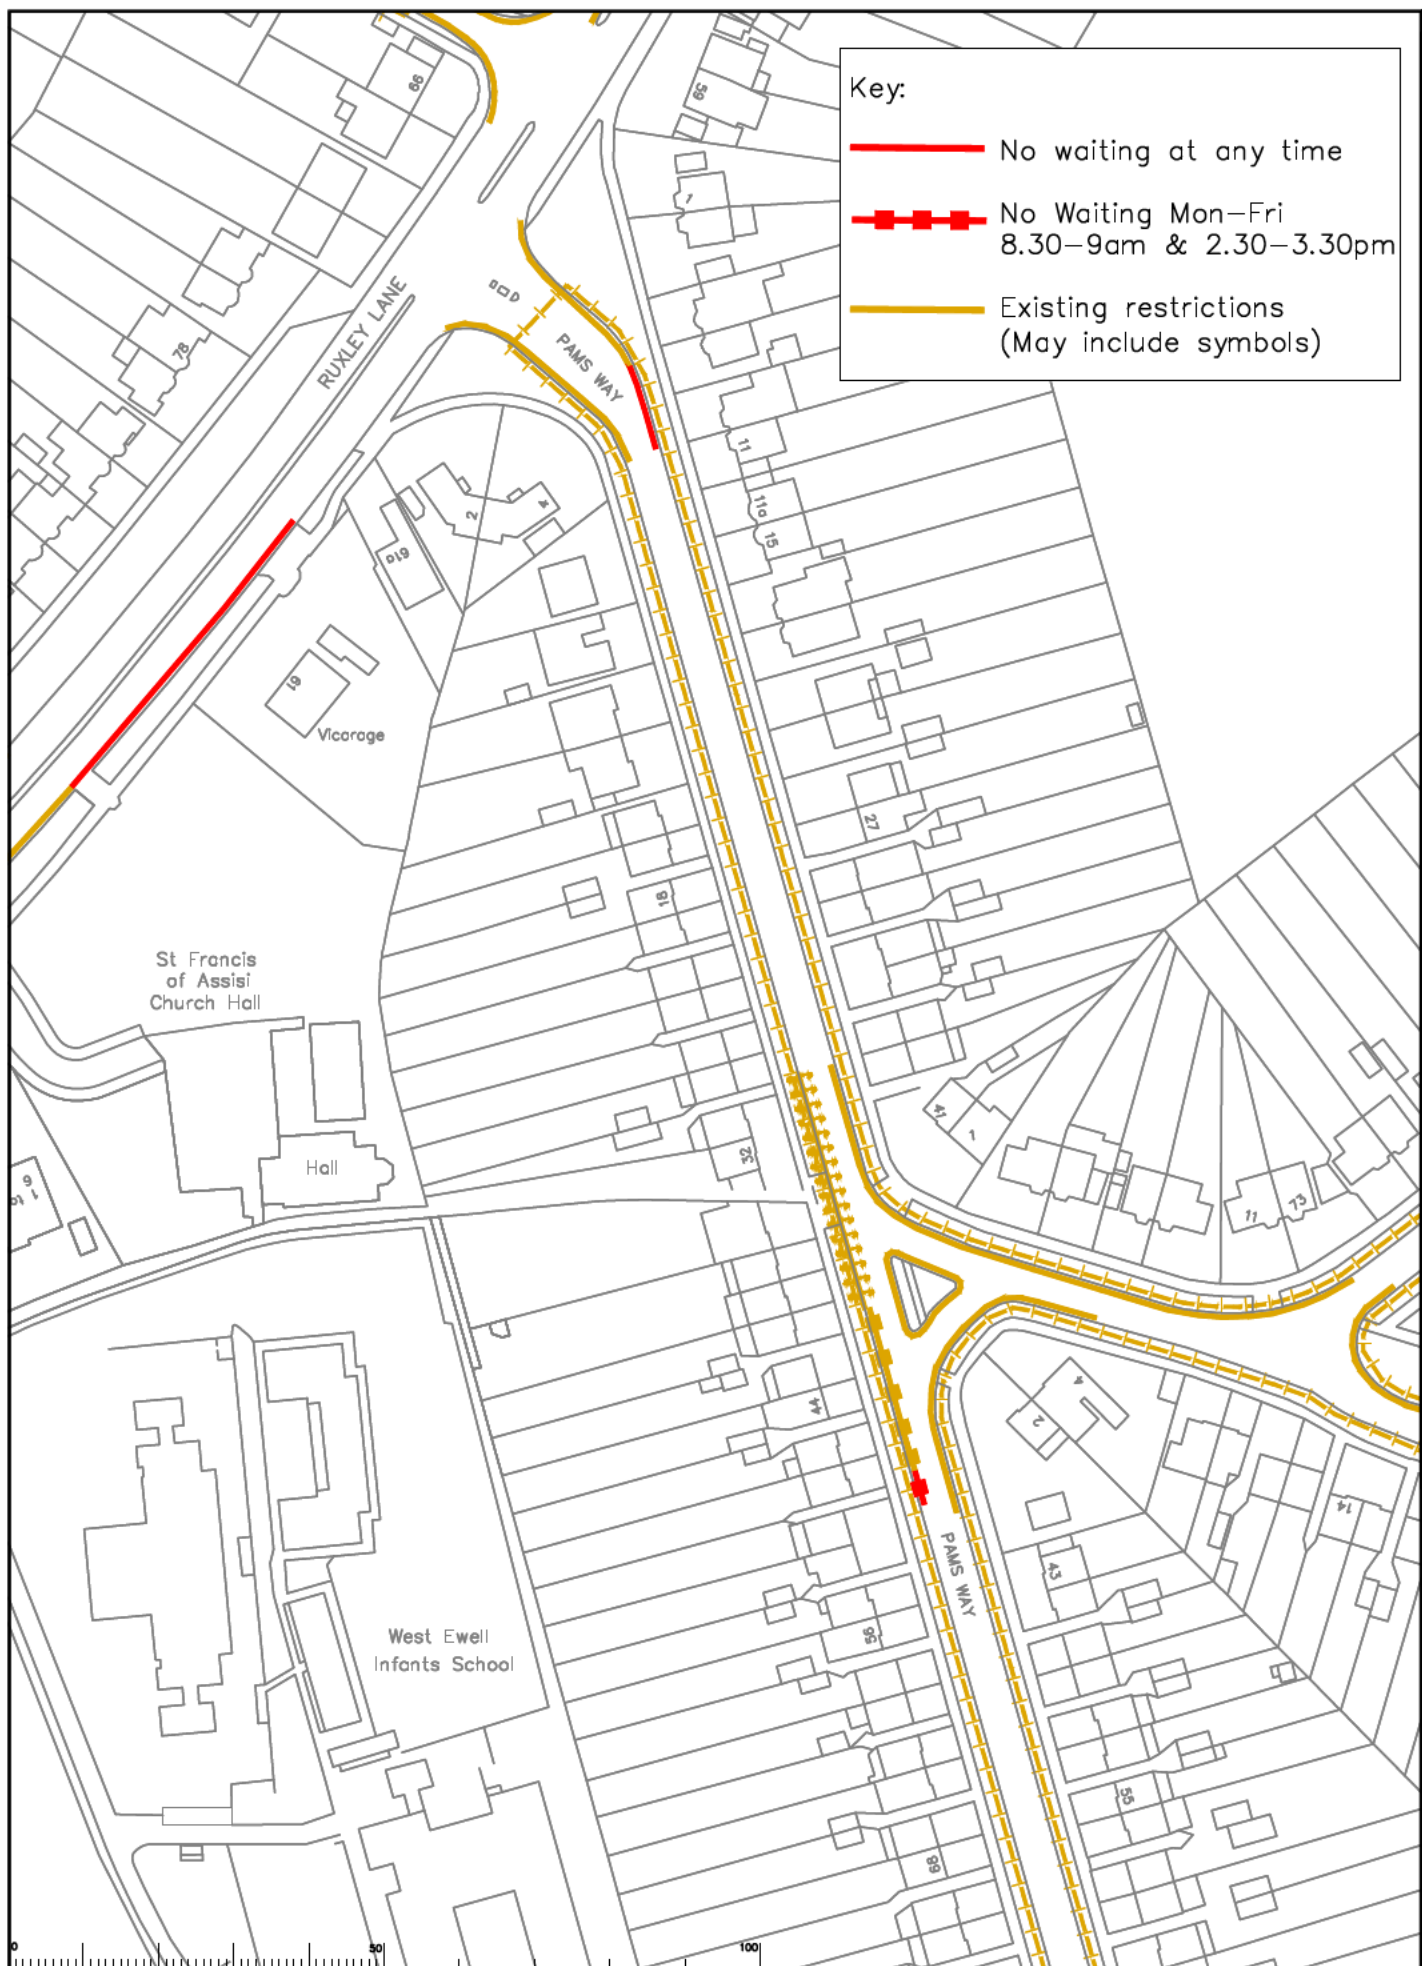

Rev	Description	Drawn	Sig.	Date	Chkd	Sig.	Date	Appr.	Sig.	Date

North Point

Drawn by: SDC
 Checked by: RH
 Approved by: DC

Date: 05/23
 Date: 05/23
 Date: 05/23


**Epsom and Ewell Parking Review
Phase 15**

**Proposed Waiting Restrictions
Pams Way and Ruxley Lane**

Sheet 09 of 09

SURREY COUNTY COUNCIL
Sustainable Communities

Project No. 09
Contract No. 09
Drawing No. 09
Date/Revision: COMM

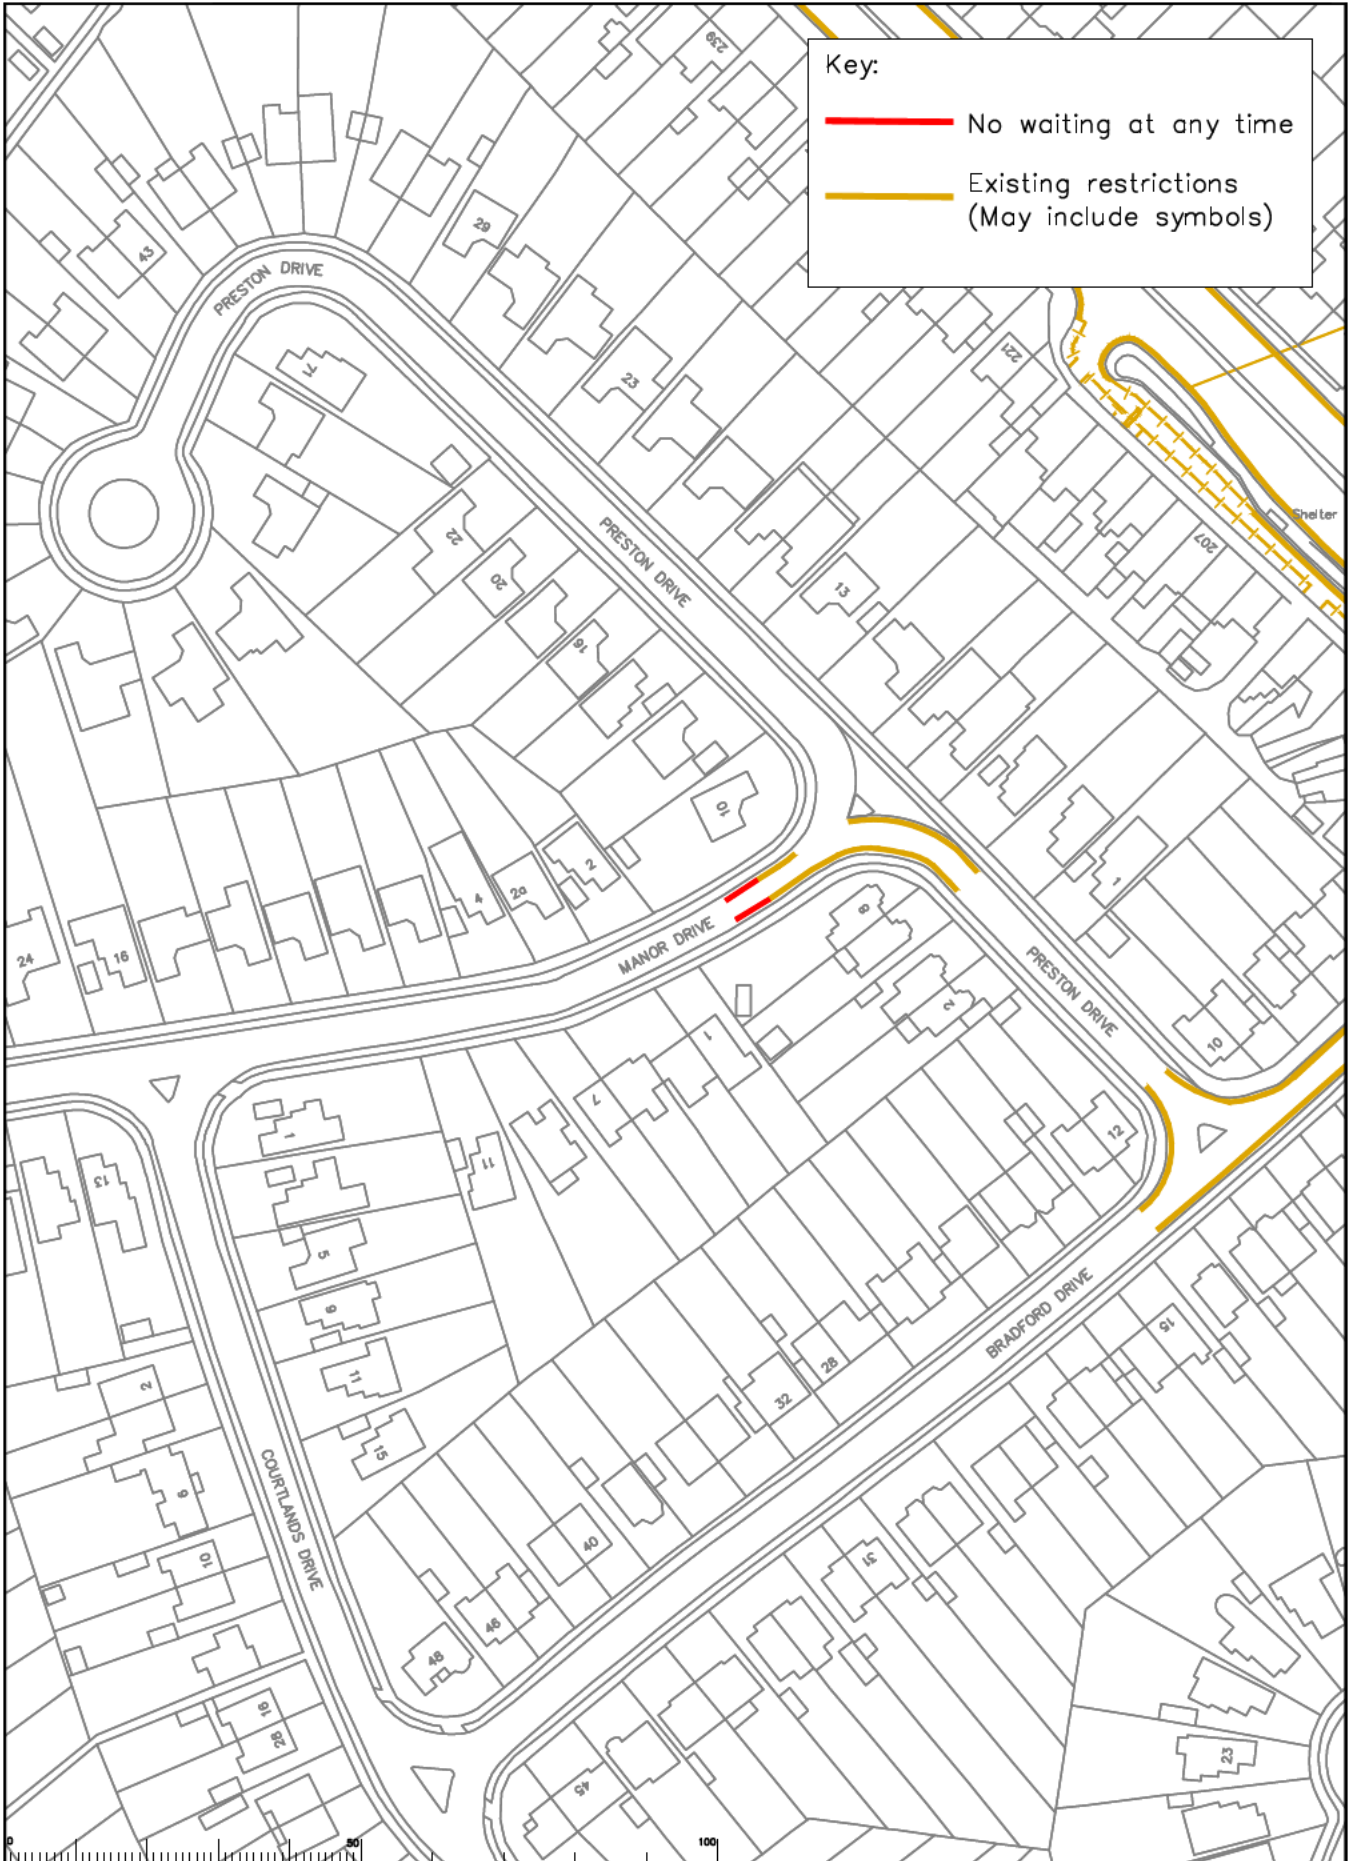

Key:

- No waiting at any time
- Existing restrictions (May include symbols)

<table border="1" style="width: 100%; border-collapse: collapse;"> <thead> <tr> <th>Rev</th> <th>Description</th> <th>Drawn</th> <th>Slg</th> <th>Date</th> <th>Checked</th> <th>Slg</th> <th>Date</th> <th>Appr</th> <th>Slg</th> <th>Date</th> </tr> </thead> <tbody> <tr><td> </td><td> </td><td> </td><td> </td><td> </td><td> </td><td> </td><td> </td><td> </td><td> </td><td> </td></tr> <tr><td> </td><td> </td><td> </td><td> </td><td> </td><td> </td><td> </td><td> </td><td> </td><td> </td><td> </td></tr> <tr><td> </td><td> </td><td> </td><td> </td><td> </td><td> </td><td> </td><td> </td><td> </td><td> </td><td> </td></tr> <tr><td> </td><td> </td><td> </td><td> </td><td> </td><td> </td><td> </td><td> </td><td> </td><td> </td><td> </td></tr> </tbody> </table>	Rev	Description	Drawn	Slg	Date	Checked	Slg	Date	Appr	Slg	Date	<p>These plans are the outcome of a survey conducted in accordance with the provisions of the Survey Act 1981 and the Survey Regulations 1982. The survey was conducted by the Surveyors of the County of Surrey, Surrey Highways Department. The survey was conducted on the 15th day of May 2023. The survey was conducted by the Surveyors of the County of Surrey, Surrey Highways Department.</p>	<p>Epsom and Ewell Parking Review Phase 15</p> <p>Proposed Waiting Restrictions Manor Drive</p>	<p>SURREY Surrey Highways</p>	<table border="1" style="width: 100%; border-collapse: collapse;"> <tr> <td>Project No.</td> <td> </td> </tr> <tr> <td>Contract No.</td> <td> </td> </tr> <tr> <td>Drawing No.</td> <td style="text-align: center;">10</td> </tr> <tr> <td>Revision</td> <td> </td> </tr> <tr> <td>Classification</td> <td style="text-align: center;">COMM</td> </tr> </table>	Project No.		Contract No.		Drawing No.	10	Revision		Classification	COMM
Rev	Description	Drawn	Slg	Date	Checked	Slg	Date	Appr	Slg	Date	
Project No.	
Contract No.	
Drawing No.	10	
Revision	
Classification	COMM	