

Key
 No Waiting At Any Time

Drawing 31 - Ashenden Estate

Rev.	Description	Drawn	Slg.	Date	Chkd	Slg.	Date	Appr.	Slg.	Date

Drawn by	Slg.	Date	Checked by	Slg.	Date	Approved by	Slg.	Date
RB	RB	03.23	RB	RB	03.23	ASH	DC	03.23



**GUILDFORD DPE
 GUILDFORD WEST**
 IMPLEMENTED TRAFFIC ORDERS

SURREY COUNTY COUNCIL

Project No.	3282 / GUI
Sheet	
Drawing No.	X51
Revision	-
AS MADE	



Drawing 32 - Foxburrows Avenue 1



Rev.	Description	Drawn	Slg.	Date	Chkd	Slg.	Date	Appr.	Slg.	Date

North Point

Based upon the Ordnance Survey map with the permission of the Controller of Her Majesty's Stationery Office. All Crown copyright. Unauthorised copying is prohibited. Date 08/07/1999.

Drawn by RB Slg. Date 03.23
 Checked by RB Slg. Date 03.23
 Approved by ASH Slg. Date 03.23

Project No. 3282/GUI

Client: Guildford DPE


Drawing No. W50

Scale: AS MADE

Project Title: GUILDFORD DPE GUILDFORD WEST IMPLEMENTED TRAFFIC ORDERS

Sheet of: _____

SURREY COUNTY COUNCIL

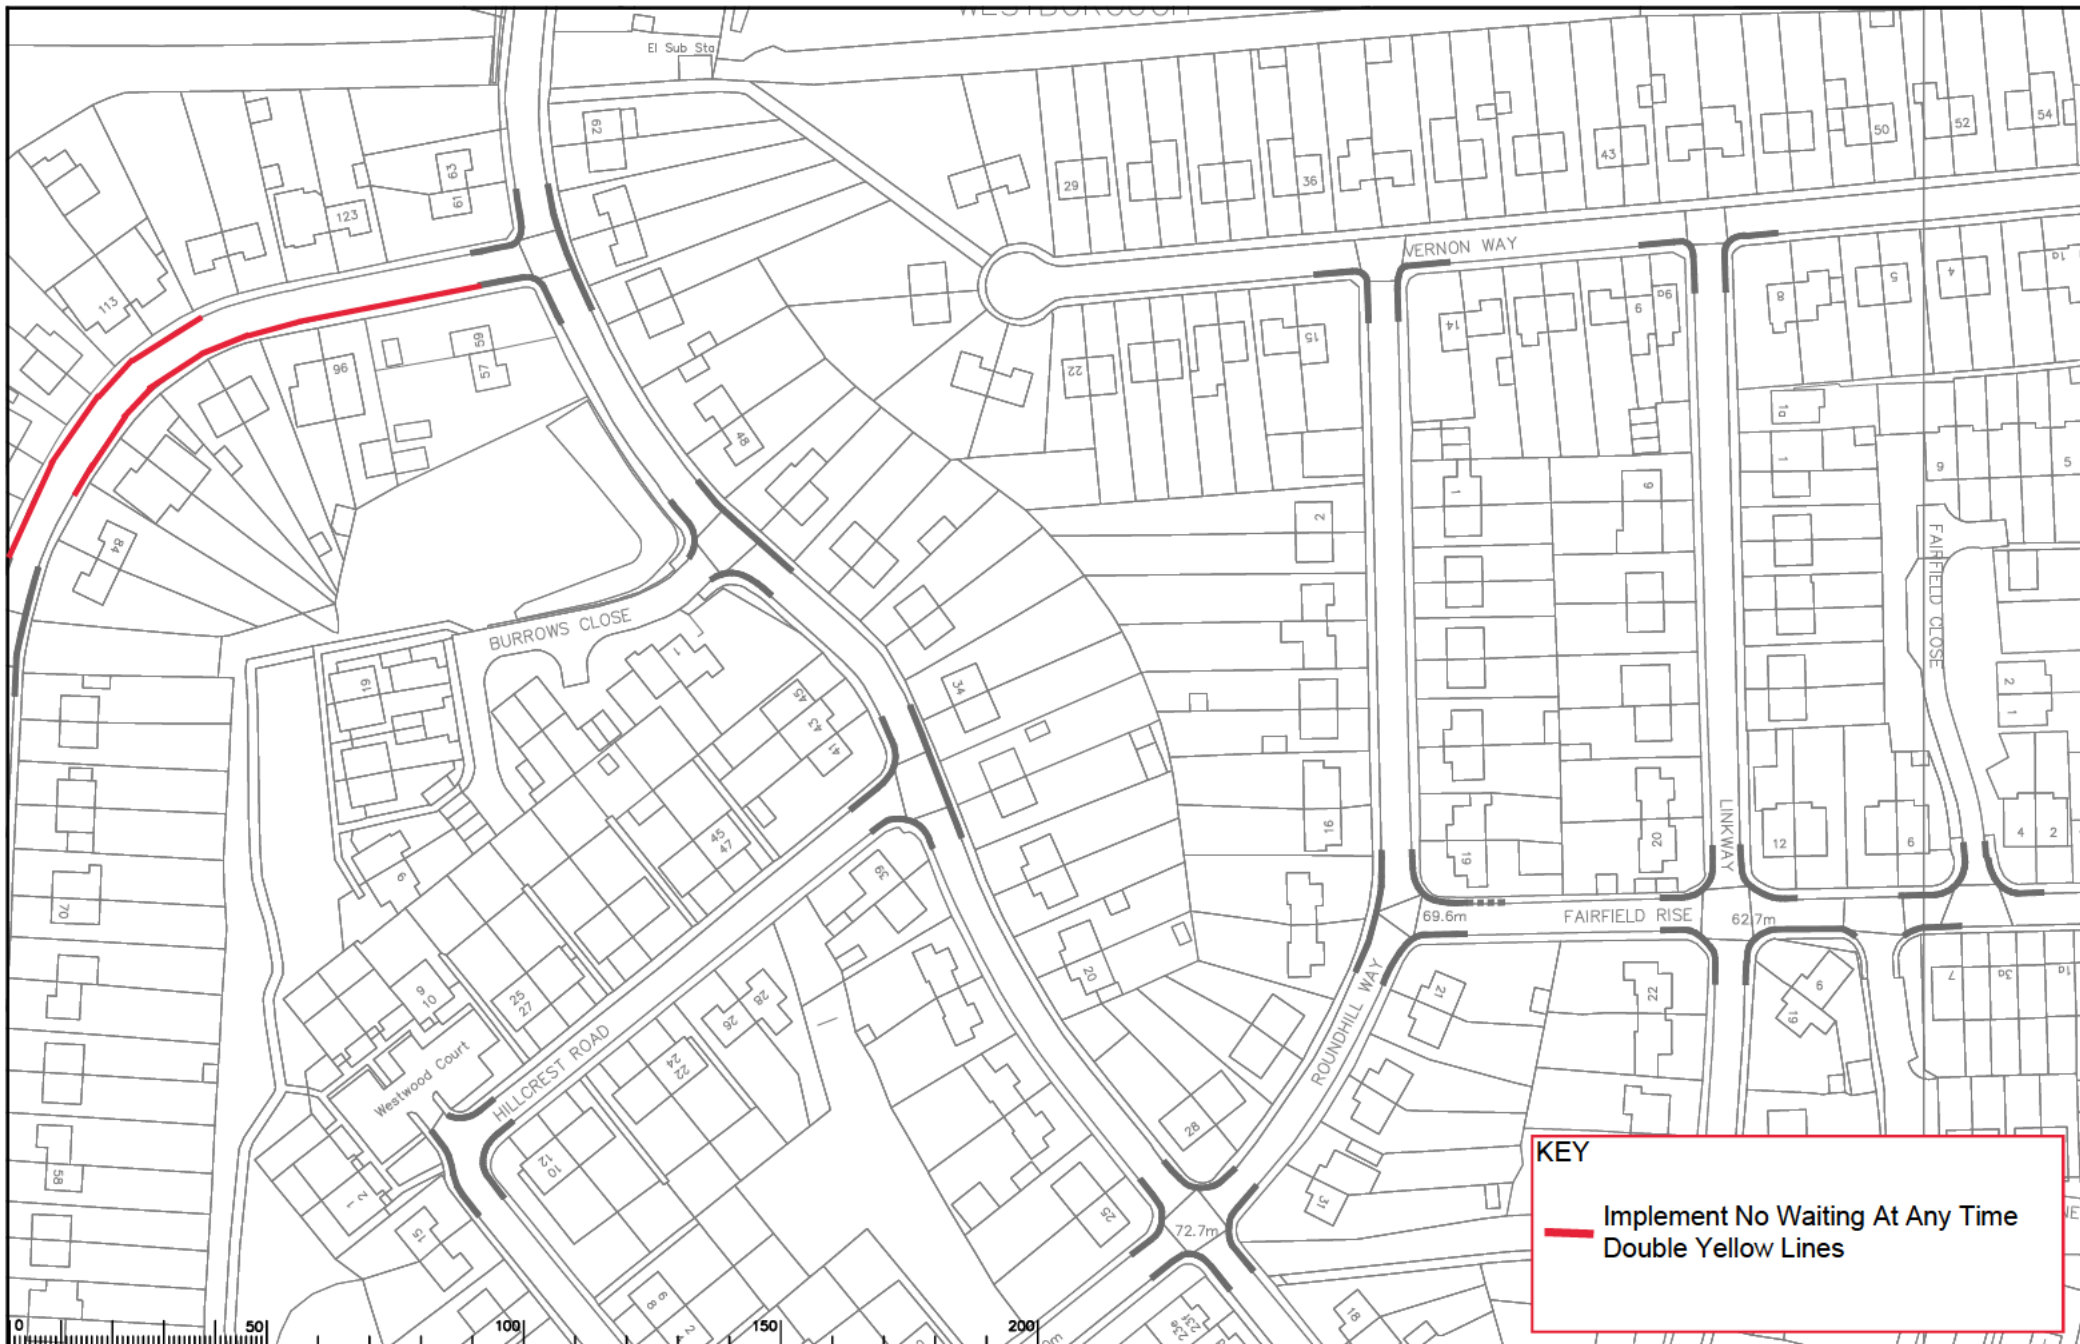

KEY

— Implement No Waiting At Any Time
 — Double Yellow Lines

Drawing 33 - Foxburrows Avenue 2

Rev.	Description	Drawn	Slg.	Date	Chkd	Slg.	Date	Appr.	Slg.	Date

Drawn by	Slg.	Date	Checked by	Slg.	Date	Approved by	Slg.	Date
RB	RB	03.23						



Project: GUILDFORD DPE
 GUILDFORD WEST

Implemented Traffic Orders

Scale: 1:250

Project No. 3282/GUI
 Drawing No. X49
 Date: -
 Status: AS MADE