


Public Bridleway No. 566 (Cranleigh/Bramley) Borough of Waverley Temporary Closure

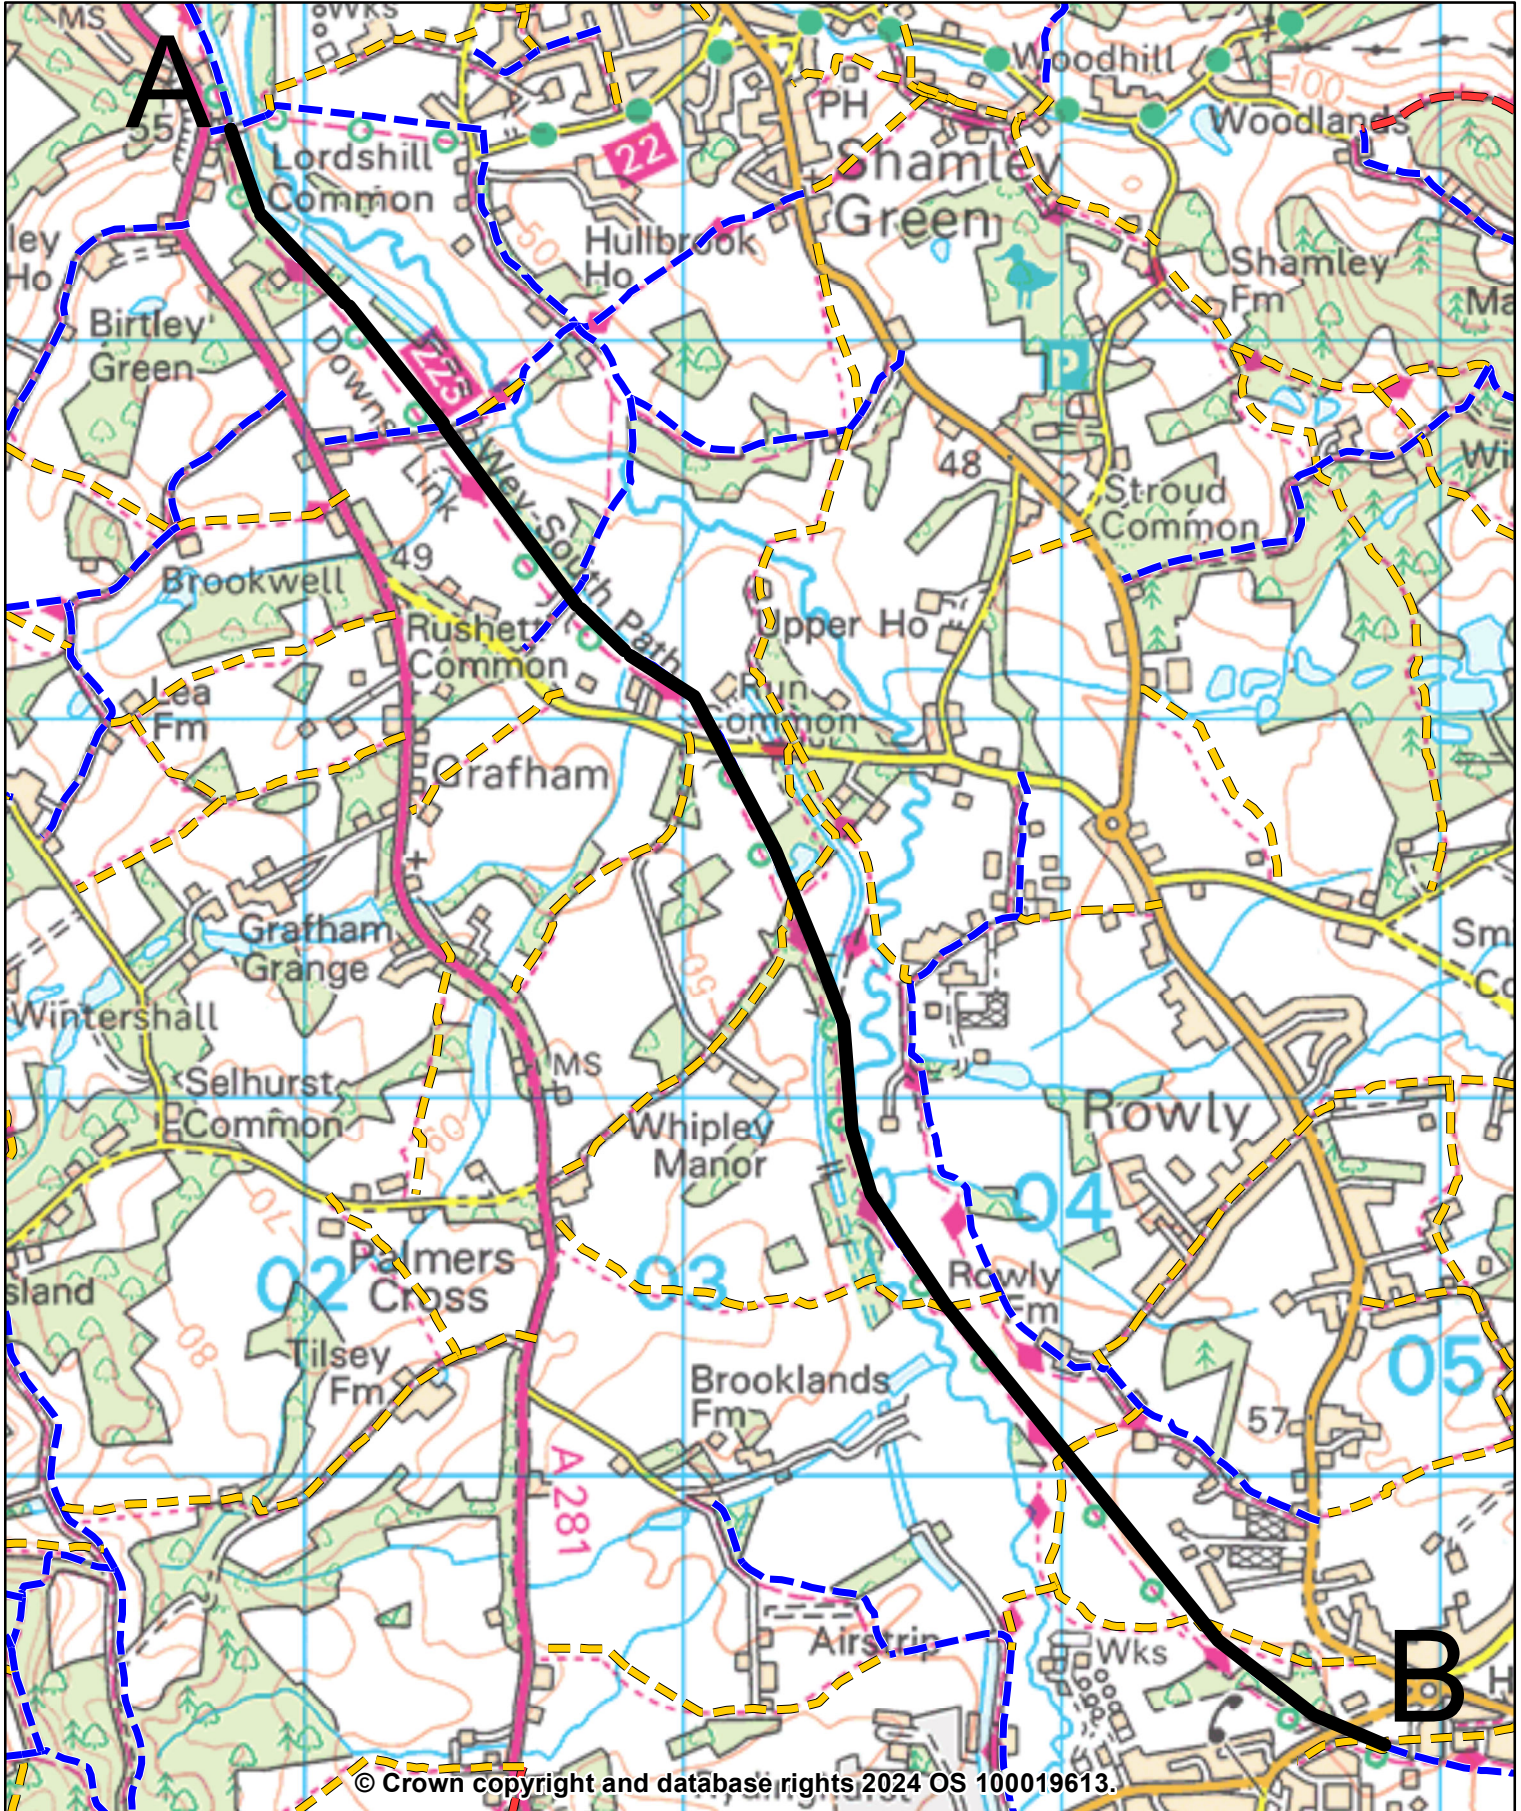

© Crown copyright and database rights 2024 OS 100019613.

Grid ref at A: 501809 143560
Drawn by: NS
Drawing No: 3/1/2/H19
Date: 29/01/2024

Road Traffic Regulation Act 1984 Section 14(1) & (2)



1:20,000

