
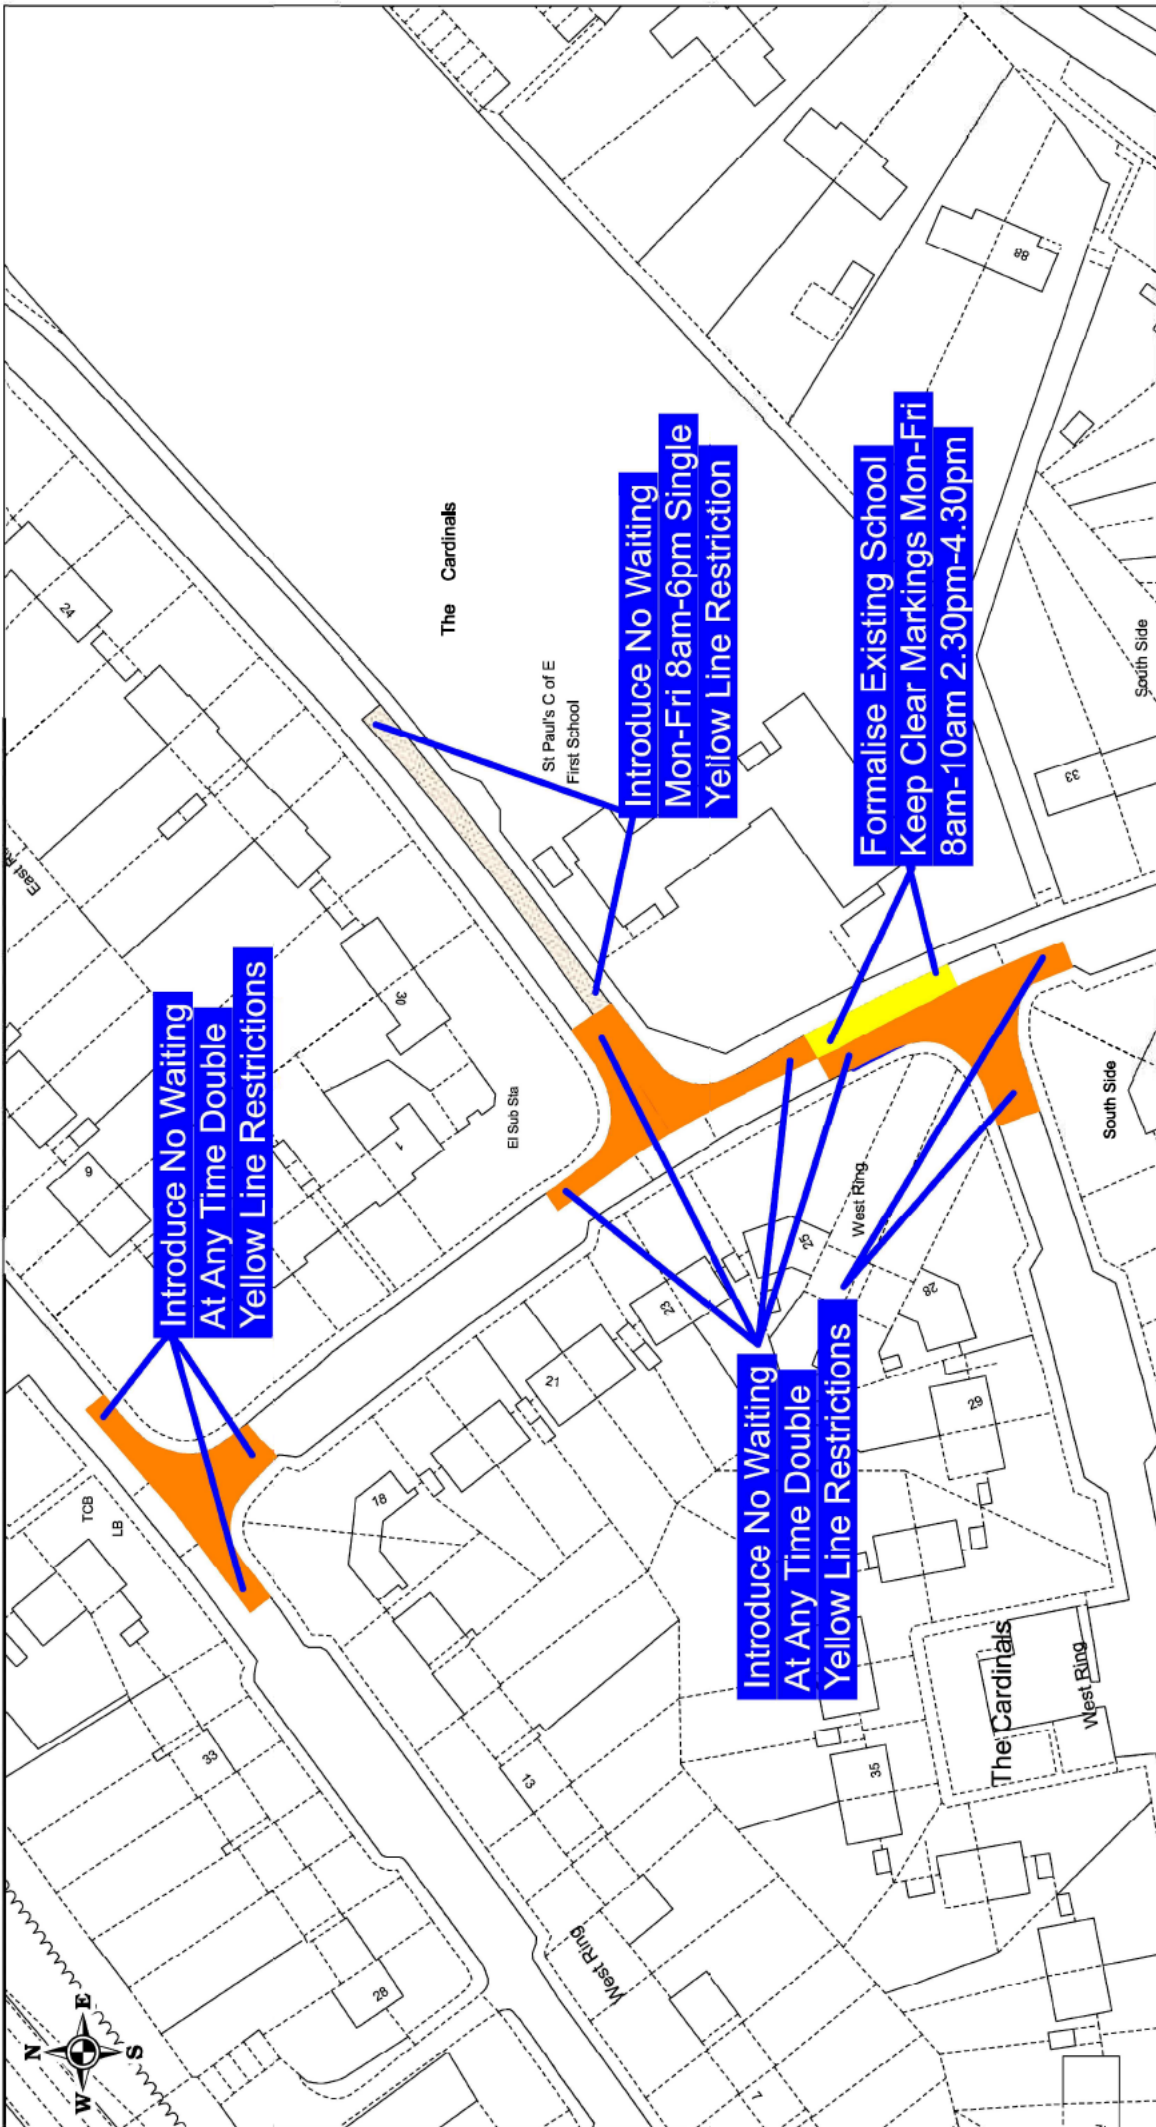



<p>Ash Green Lane West Made</p>		SCALE	1 : 1000
		DATE	24/01/2024
		DRAWING No.	GFD01_2022
		DRAWN BY	LISA HAYDNEY
 <p>SURREY COUNTY COUNCIL</p>			




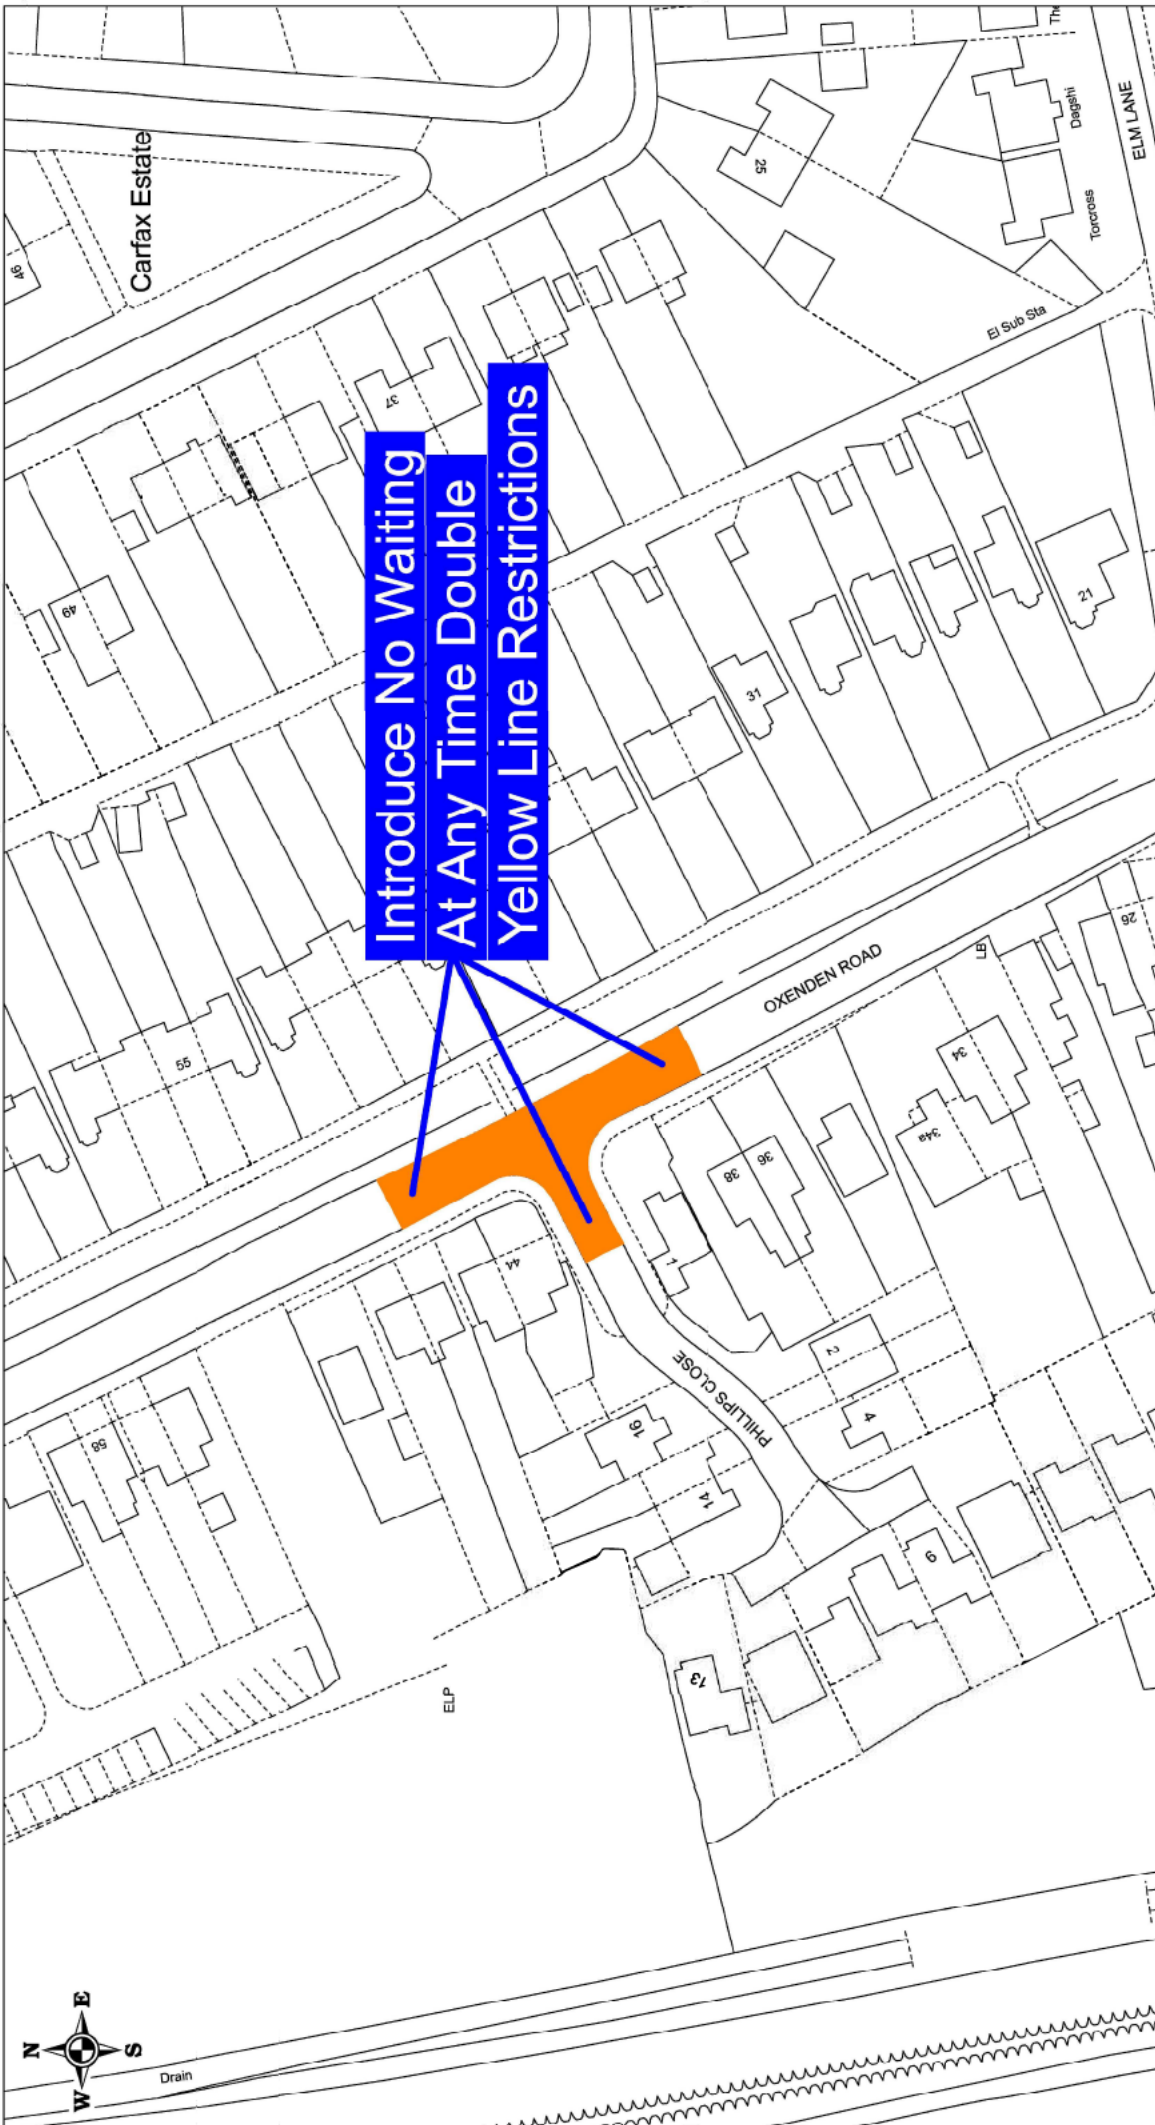
SCALE	1 : 1000 @ A4
DATE	24/01/2024
DRAWING No.	GFD02_2022
DRAWN BY	LISA HAYDNEY


**The Cardinals, Tongham
Made**



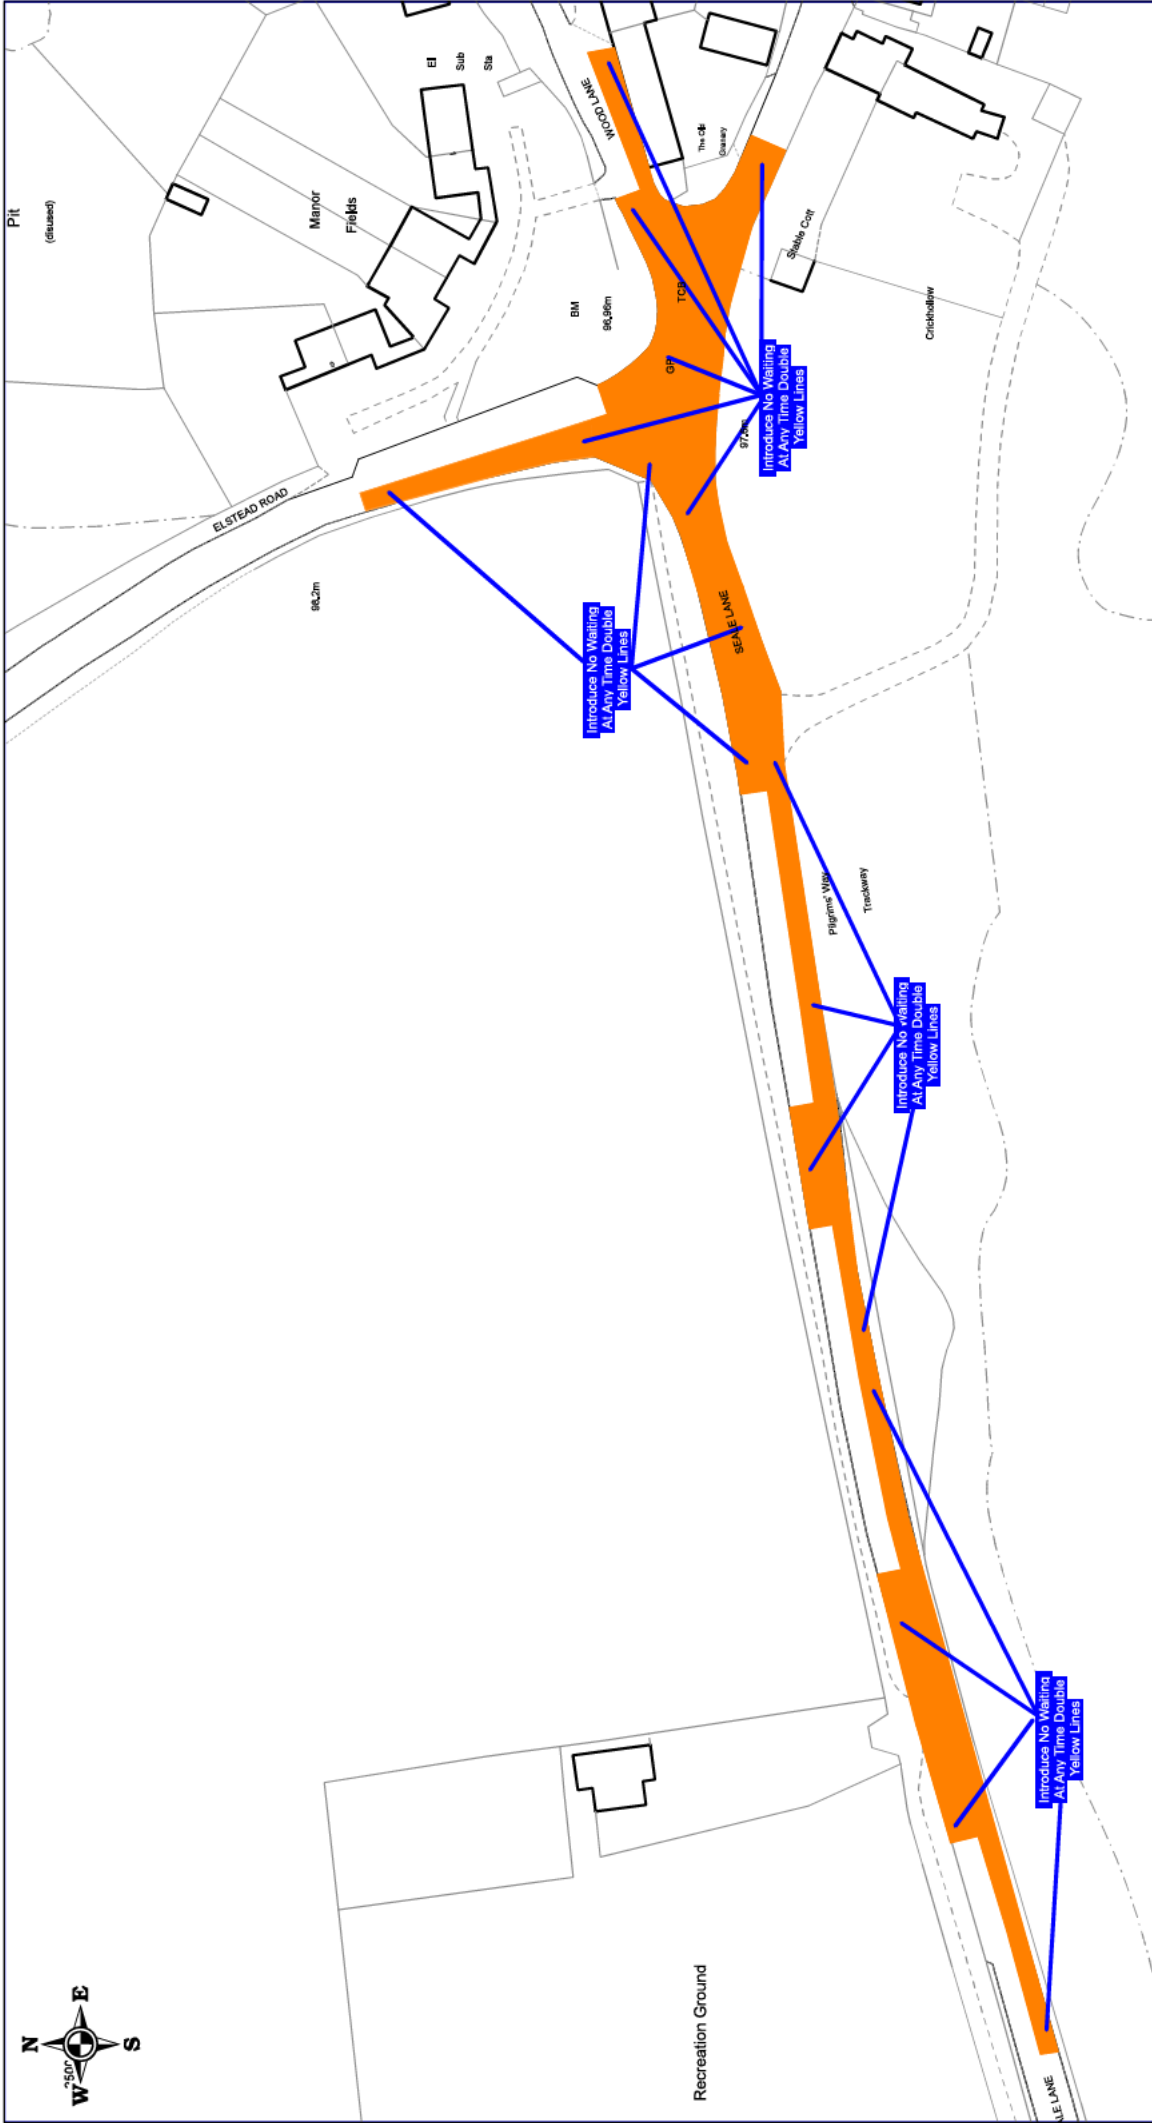

 SURREY COUNTY COUNCIL		Elstead Road Made			
		SCALE	1 : 1200	DATE	24/01/2024
		DRAWING No.	GFD03_2022	DRAWN BY	LISA HAYDNEY



<p>Oxenden Road, Ash - Made</p>		SCALE	1 : 1000 @ A4
		DATE	05/03/2021
		DRAWING No.	GFD04_2022
		DRAWN BY	LISA HAYDNEY
 <p>SURREY COUNTY COUNCIL</p>			