



Notes

Rev.	Description	Drwn	Sig.	Date	Chkd	Sig.	Date	Appr	Sig.	Date

North Point

Based upon the Ordnance Survey mapping with the permission of the Controller of Her Majesty's Stationery Office. © Crown copyright. Unauthorised reproduction infringes Crown copyright and may lead to prosecution or civil proceedings. Surrey County Council LA 076872 1998.

Drawn by	Sig.	Date
Checked by originator	Sig.	Date
Approved by	Sig.	Date

Project

Reigate and Banstead Parking Review 2024 to 25

Drawing

ALBERT ROAD NORTH, REIGATE

SHEET 6F

SURREY COUNTY COUNCIL
Sustainable Development
Surrey Highways

Project No.


Contract Sheet No.

Drawing No. 181

Rev.

Classification

ADVERT

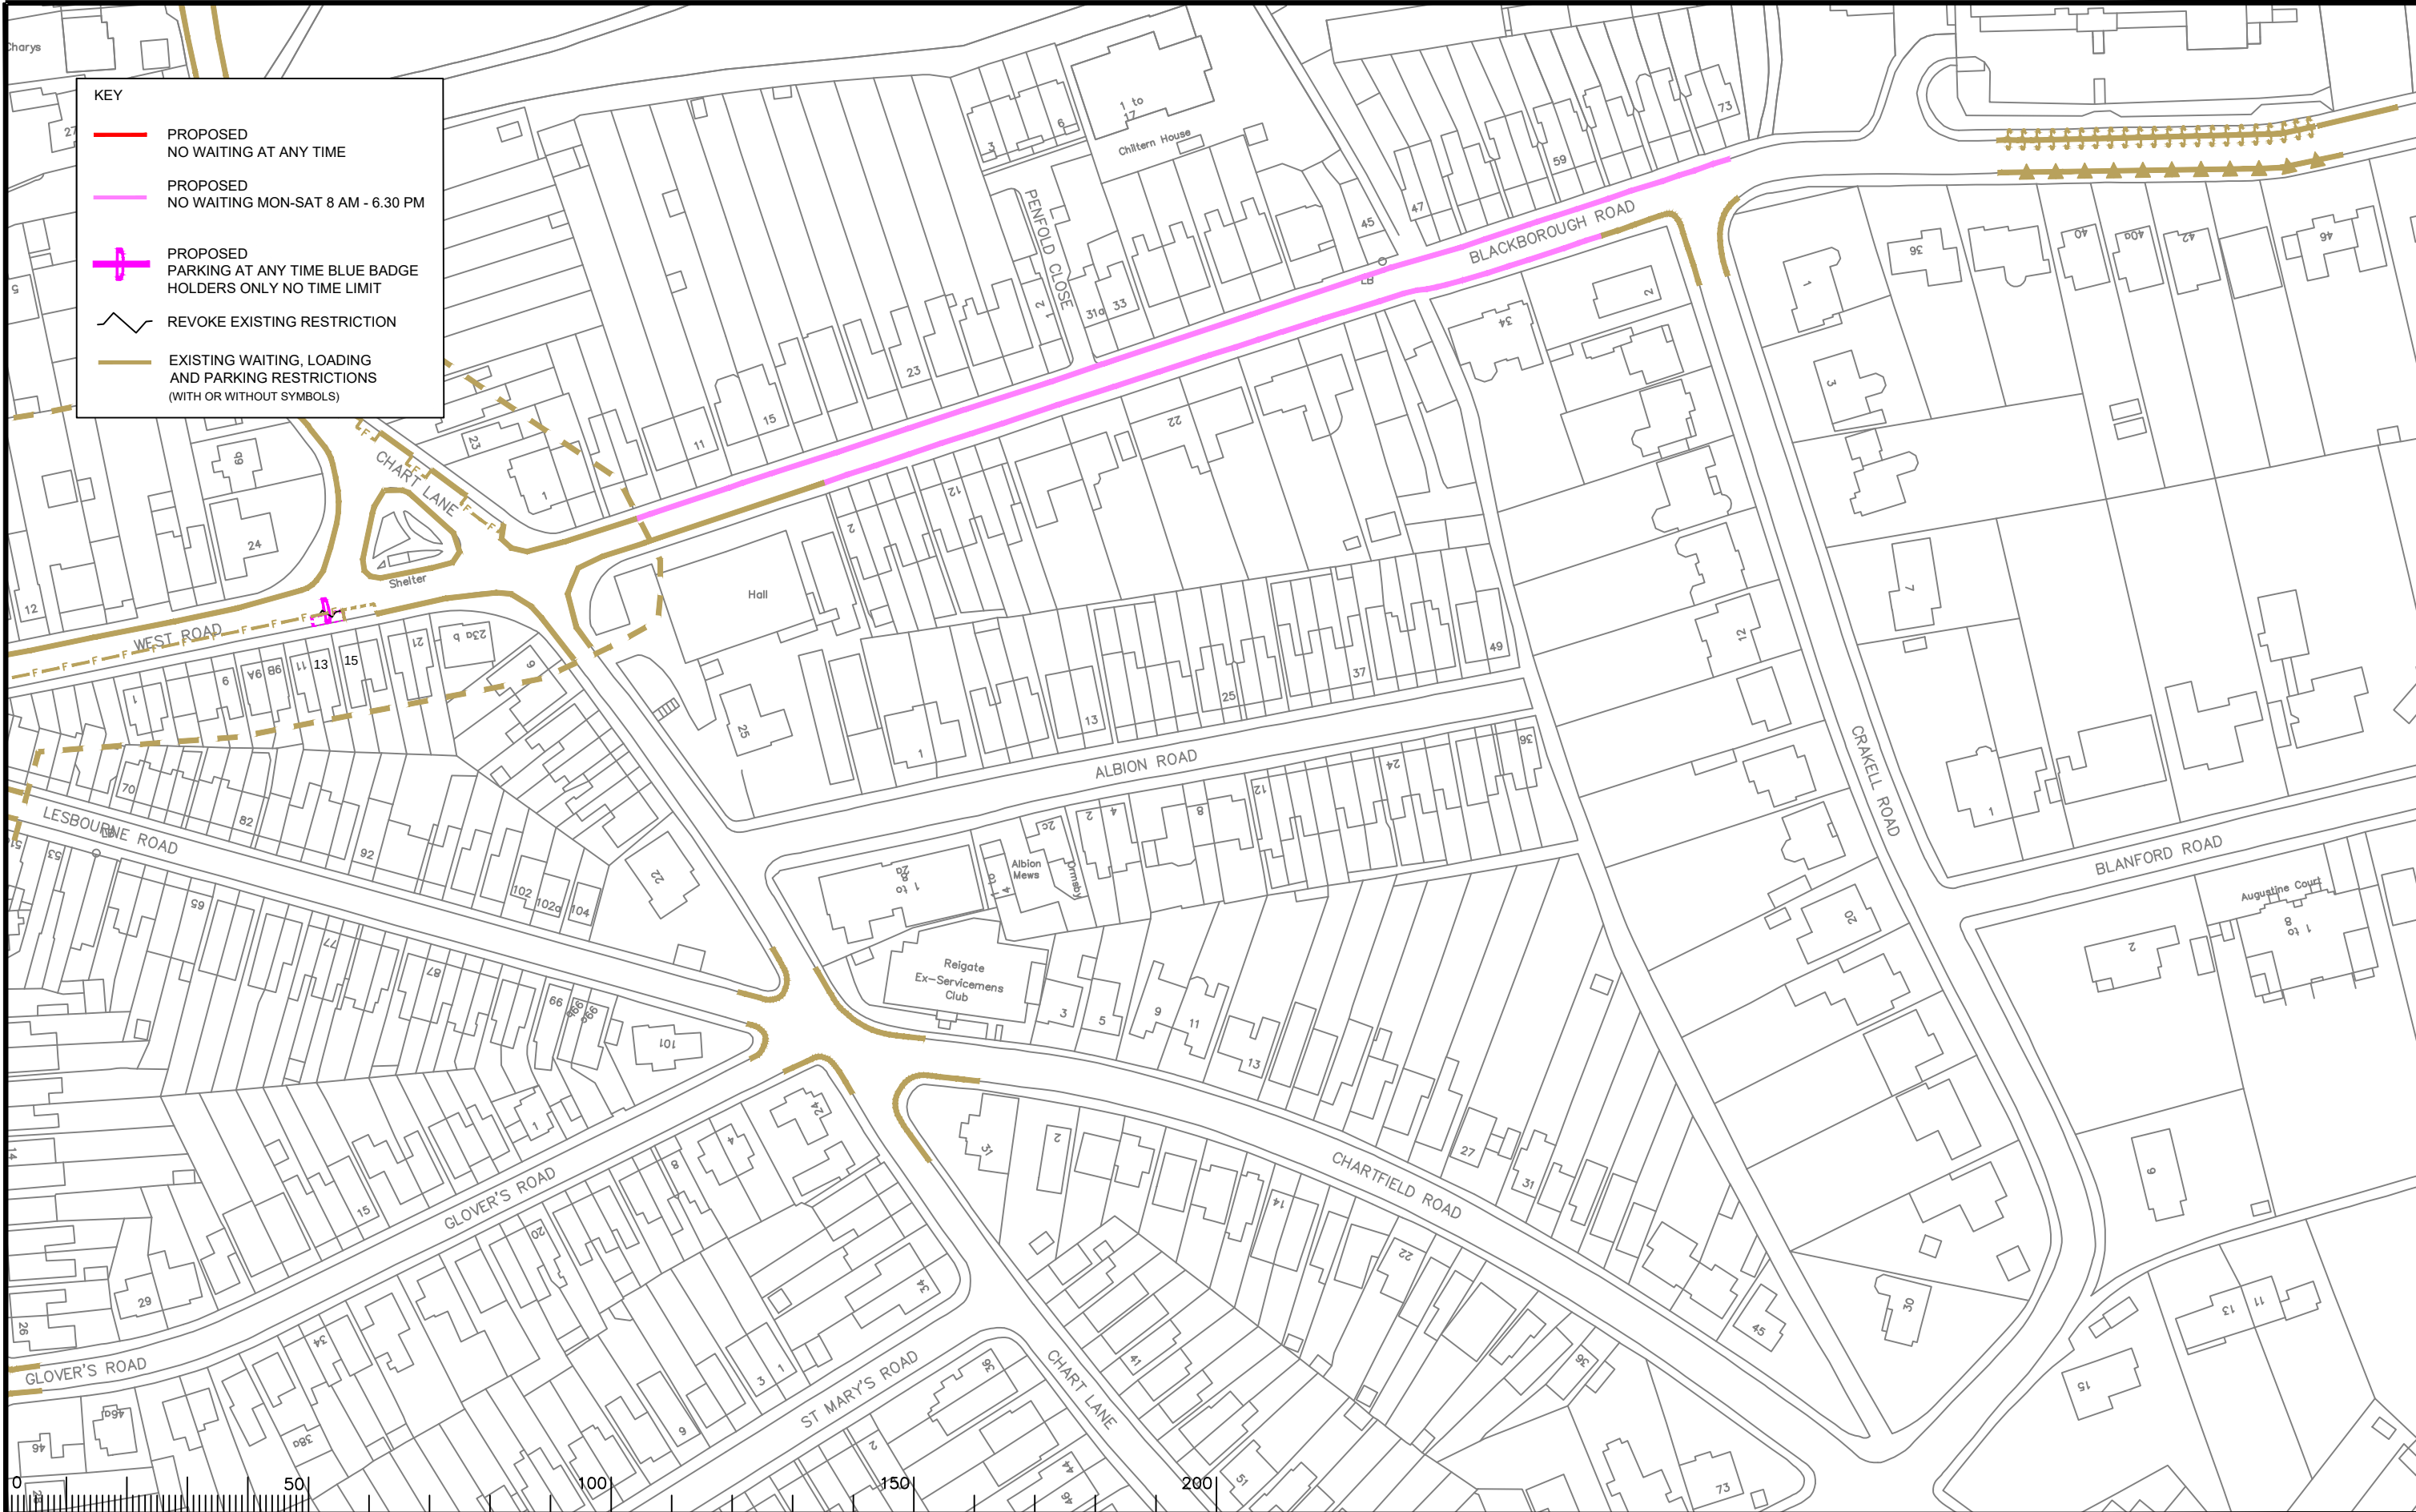

KEY

PROPOSED
NO WAITING AT ANY TIME

PROPOSED
NO WAITING MON-SAT 8 AM - 6.30 PM

PROPOSED
PARKING AT ANY TIME BLUE BADGE
HOLDERS ONLY NO TIME LIMIT

REVOKE EXISTING RESTRICTION

EXISTING WAITING, LOADING
AND PARKING RESTRICTIONS
(WITH OR WITHOUT SYMBOLS)

Notes

Rev.	Description	Drwn	Sig.	Date	Chkd	Sig.	Date	Appr	Sig.	Date



Based upon the Ordnance Survey mapping with the permission of the Controller of Her Majesty's Stationary Office. © Crown copyright. Unauthorised reproduction infringes Crown copyright and may lead to prosecution or civil proceedings. Surrey County Council LA 076872 1998.

Drawn by	Sig.	Date
Checked by originator	Sig.	Date
Approved by	Sig.	Date

Project

Reigate and Banstead Parking Review 2024 to 25

Drawing


WEST ROAD, REIGATE
BLACKBOROUGH ROAD, REIGATE

SHEET 06



SURREY
COUNTY COUNCIL
Sustainable Development
Surrey Highways

Project No.	Contract Sheet No.	Drawing No.	Rev.
		93	
Classification		ADVERT	

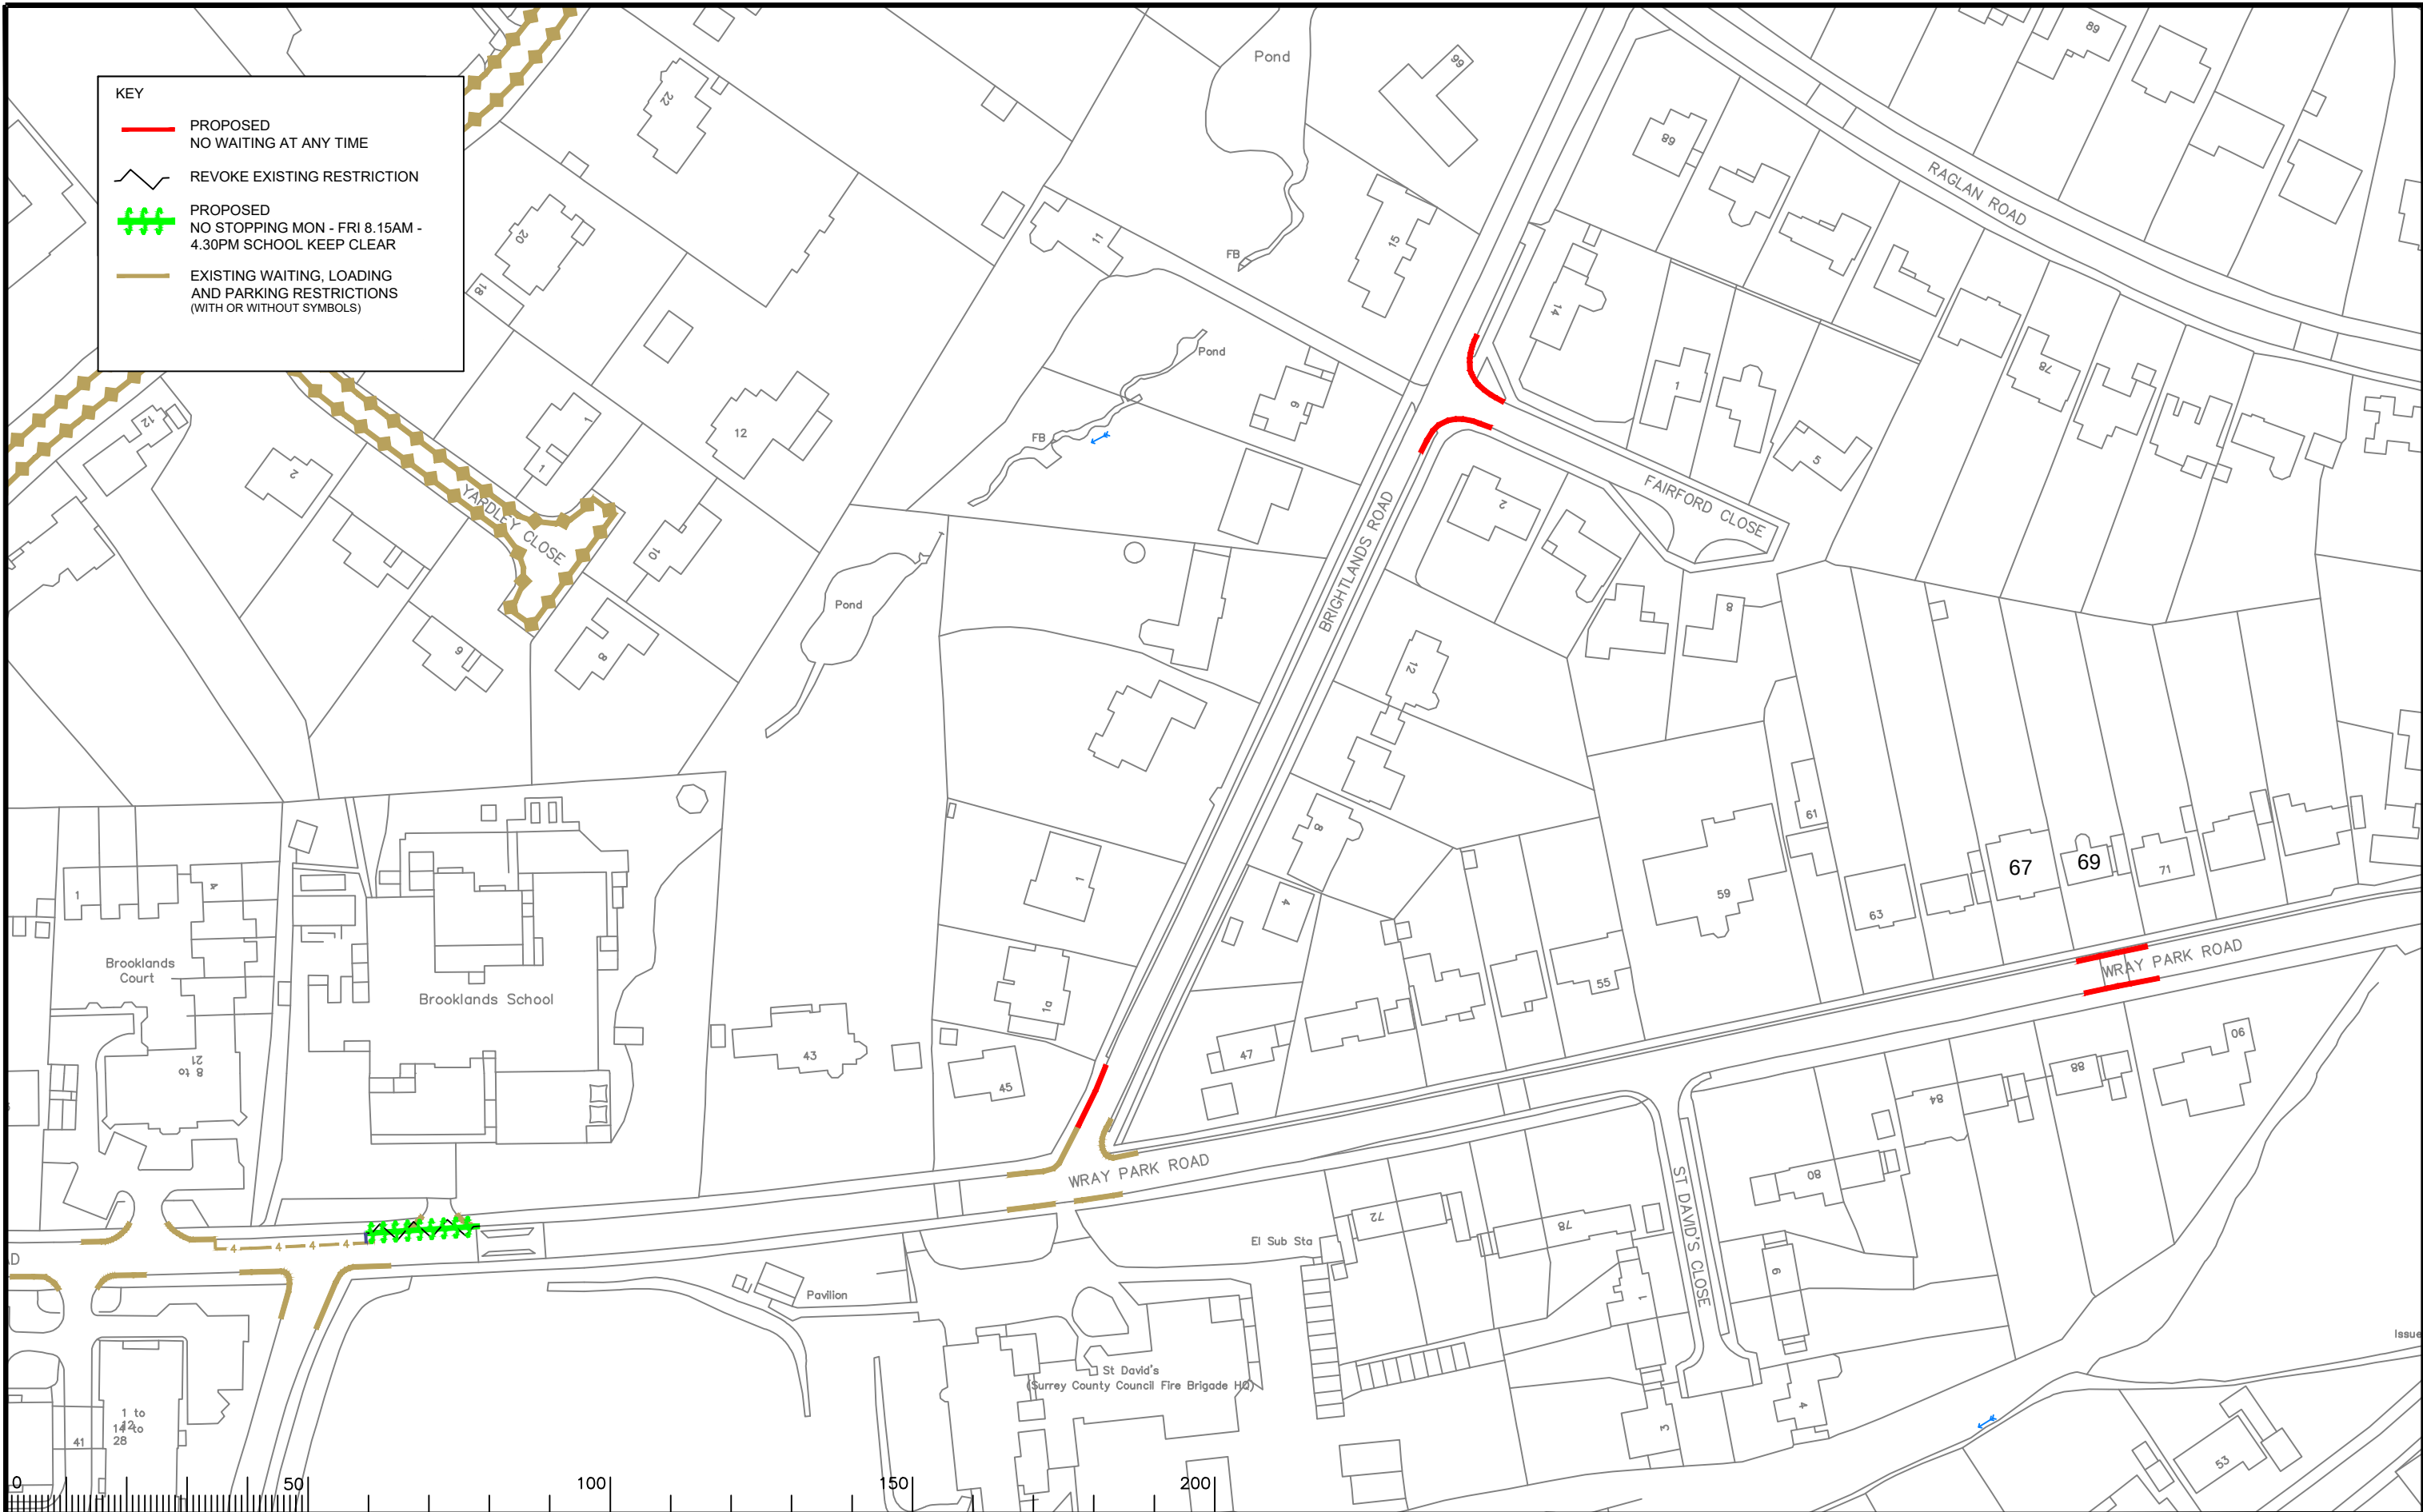

Notes

Rev.	Description	Drwn	Sig.	Date	Chkd	Sig.	Date	Appr	Sig.	Date

File Name: \\00C2-FLS-08.surreycc.local\VOL4\MLABF3\ec\CORE\Traffic and Legal\Parking Team\REIGATE & BANSTEAD\2024 Review\RD\Review 2024.dwg
Scale: 1:1000
North Point: N
Drawing: A3

Based upon the Ordnance Survey mapping with the permission of the Controller of Her Majesty's Stationery Office. © Crown copyright. Unauthorised reproduction infringes Crown copyright and may lead to prosecution or civil proceedings.
Surrey County Council LA 076872 1998.


Drawn by	Sig.	Date
Checked by originator	Sig.	Date
Approved by	Sig.	Date

Project: Reigate and Banstead Parking Review 2024 to 25
Drawing: BRIGHTLANDS ROAD / FAIRFORD CLOSE, REIGATE
SHEET 06



SURREY
COUNTY COUNCIL
Sustainable Development
Surrey Highways

Project No.	Contract Sheet No.
Drawing No. 129	Rev.
Classification	ADVERT

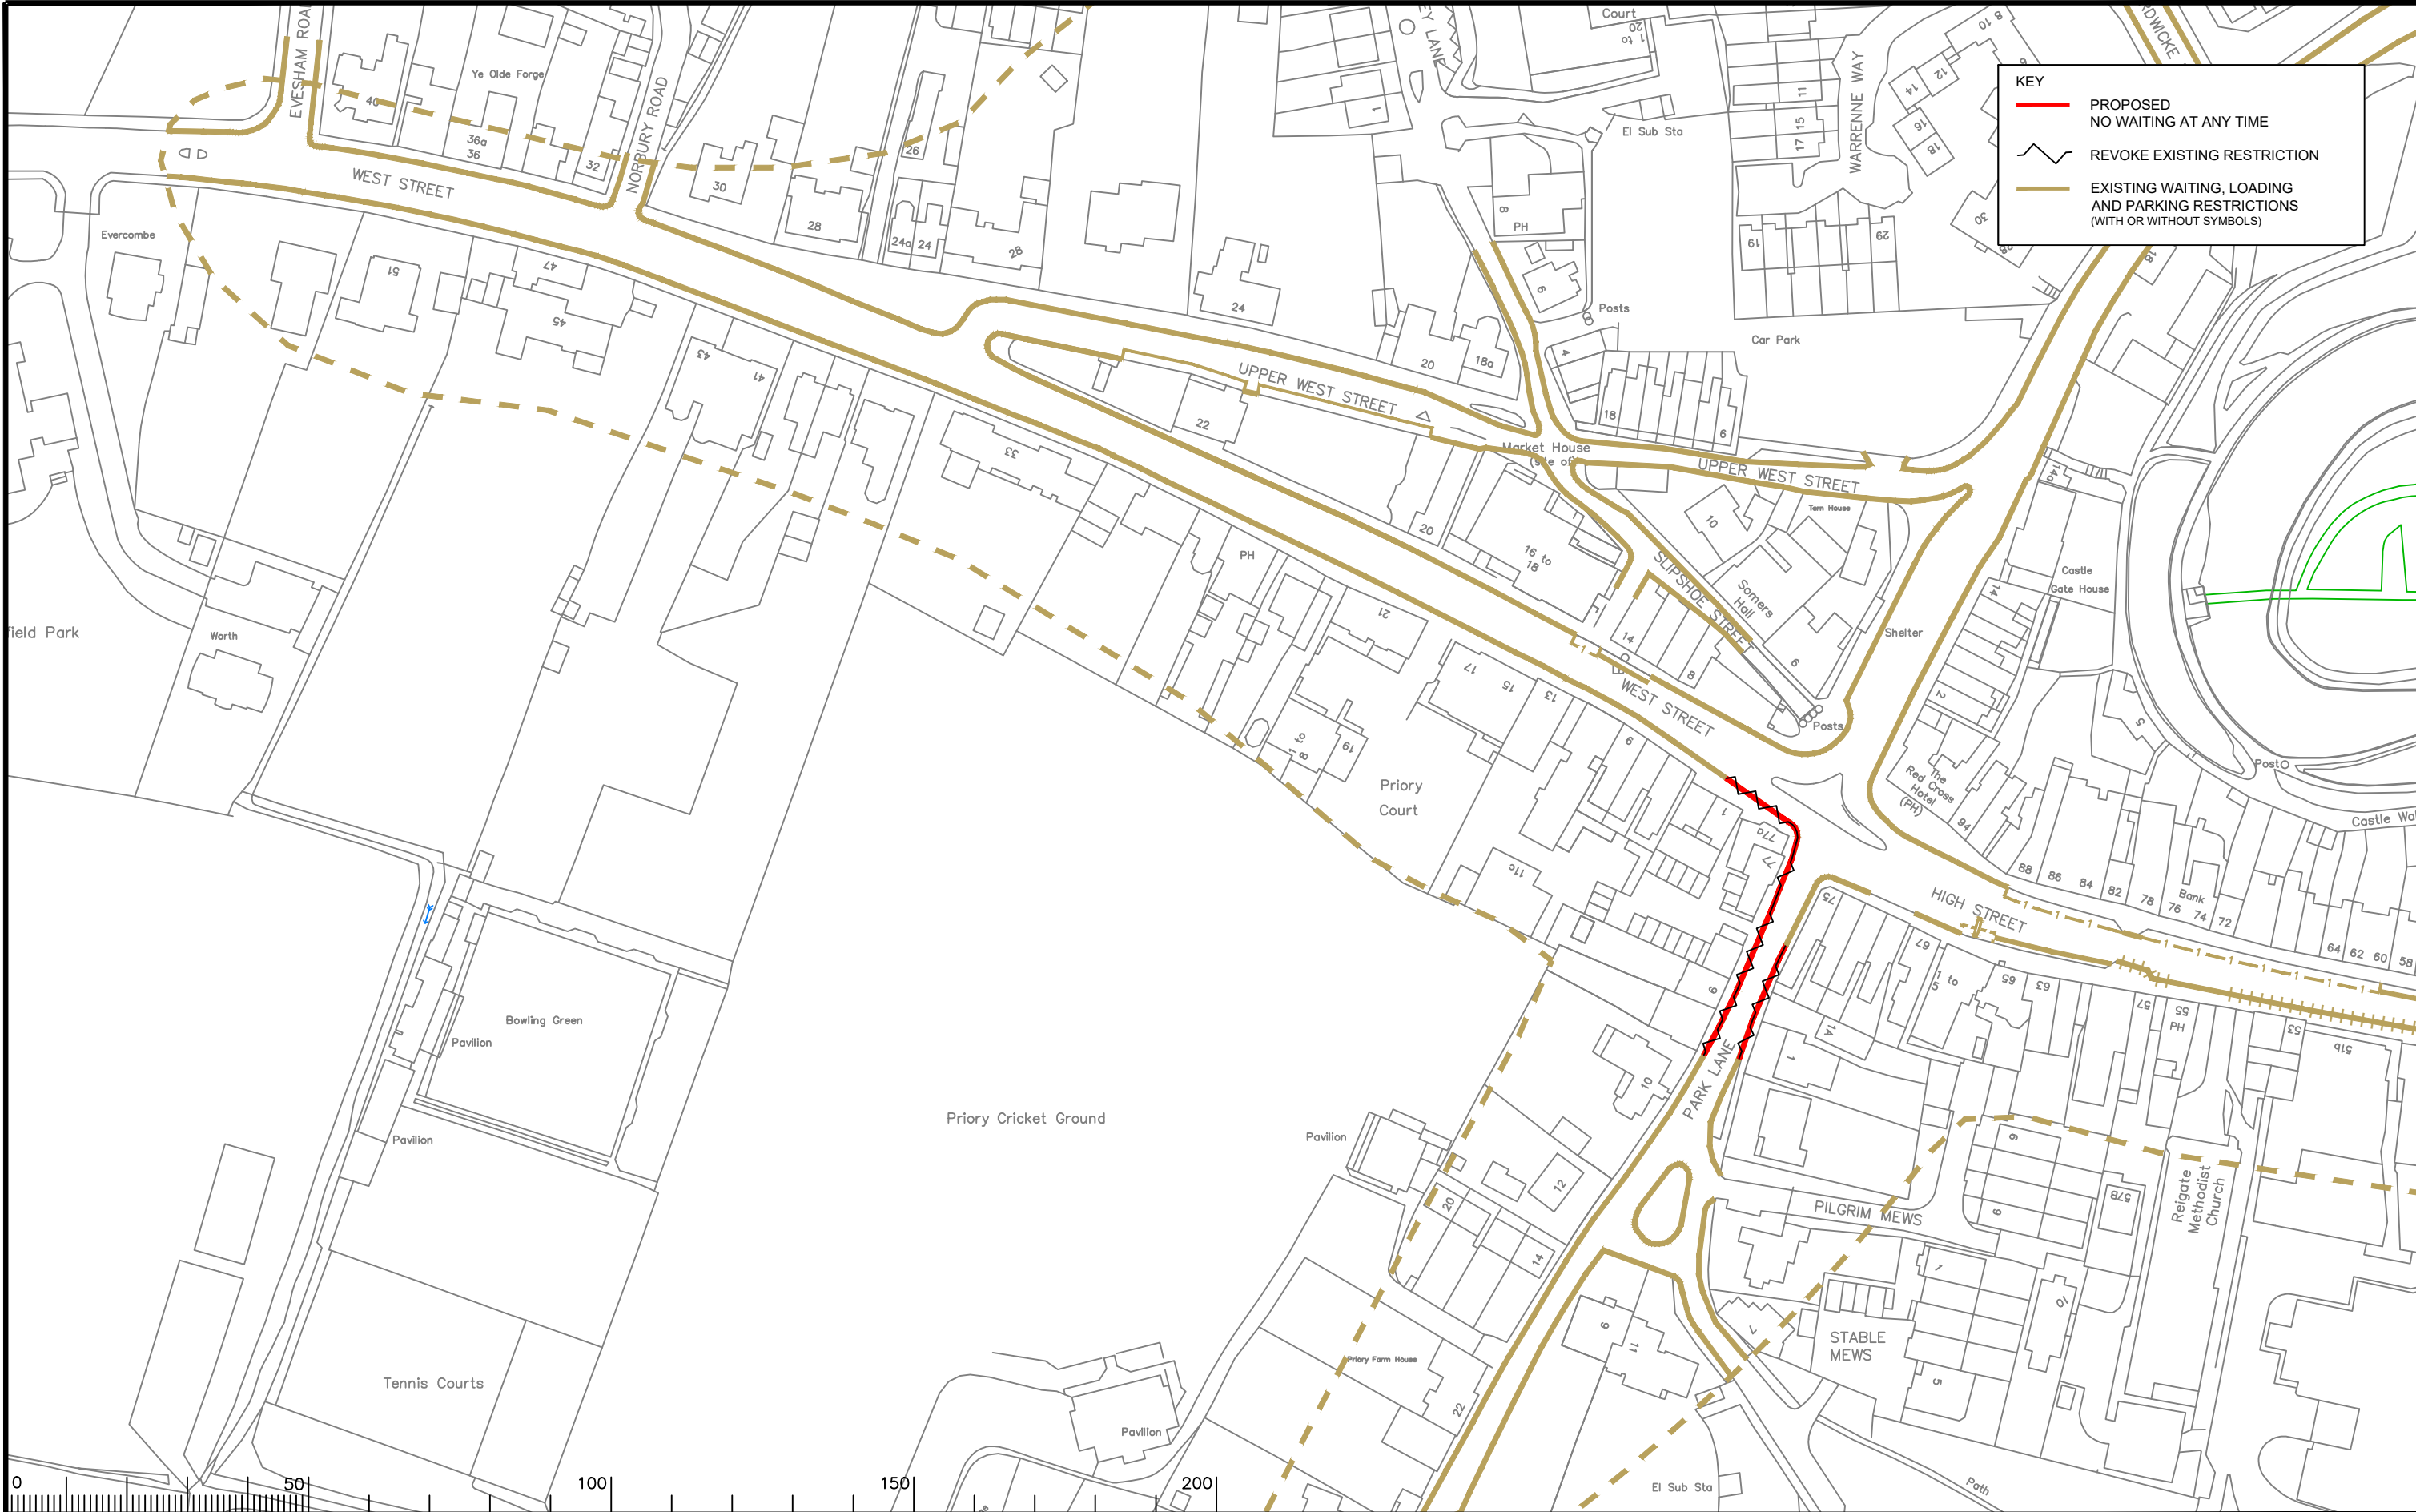

KEY

PROPOSED
NO WAITING AT ANY TIME

REVOKE EXISTING RESTRICTION

EXISTING WAITING, LOADING
AND PARKING RESTRICTIONS
(WITH OR WITHOUT SYMBOLS)

Notes

Rev.	Description	Drwn	Sig.	Date	Chkd	Sig.	Date	Appr	Sig.	Date

File Name: \\00C2-FLS-08.surreycc.local\VOL4\MLABF3\ecdl\CORE\Traffic and Legal\Parking Team\REIGATE & BANSTEAD\2024 Review\Rev 2024.dwg

©A3

North Point

Based upon the Ordnance Survey mapping with the permission of the Controller of Her Majesty's Stationery Office. © Crown copyright. Unauthorised reproduction infringes Crown copyright and may lead to prosecution or civil proceedings. Surrey County Council LA 076872 1998.

Project

Reigate and Banstead Parking Review 2024 to 25

Drawing

PARK LANE / WEST STREET, REIGATE

SHEET 06

SURREY COUNTY COUNCIL
Sustainable Development
Surrey Highways

Project No.

Contract Sheet No.

Drawing No. 88

Rev.

Classification

ADVERT