

**KEY**

- - - - - PROPOSED NO WAITING MONDAY-SATURDAY 7am - 10am and 4pm - 7pm
- - - - - PROPOSED PARKING MONDAY - SATURDAY 7am - 7pm 1hr no return 1hr
- ~~~~~ REVOCATION OF EXISTING WAITING, LOADING AND PARKING RESTRICTIONS (NOT VISIBLE IF UNDER PROPOSALS)
- EXISTING WAITING, LOADING AND PARKING RESTRICTIONS (WITH OR WITHOUT SYMBOLS)

Parking bay limited waiting restriction remaining unchanged

Notes

Rev.	Description	Drwn	Sig.	Date	Chkd	Sig.	Date	Appr	Sig.	Date
A	RESTRICTIONS AMENDED	CAH	CAH	02-18	JHR	JHR	02-18	DC	DC	02-18
B	RESTRICTIONS AMENDED	CAH	CAH	02-21	JHR	JHR	02-21	DC	DC	02-21

Drwn by	Sig.	Date	Checked by	Sig.	Date	Approved by	Sig.	Date
CAH	CAH	18.17	RH	RH	18.17	DC	DC	18.17

Based upon the Ordnance Survey mapping with the permission of the Controller of Her Majesty's Stationery Office. © Crown copyright. Unauthorised reproduction infringes Crown copyright and may lead to prosecution or civil proceedings. Surrey County Council LA 026872 1995.

North Point

Project: SURREY HEATH DPE RURAL AREA


Drawing: CAMBERLEY WAITING RESTRICTIONS

SHEET OF

Project No. 3282SYH

Contract Sheet No. 3282/1328 Rev. B

Classification: PROPOSED

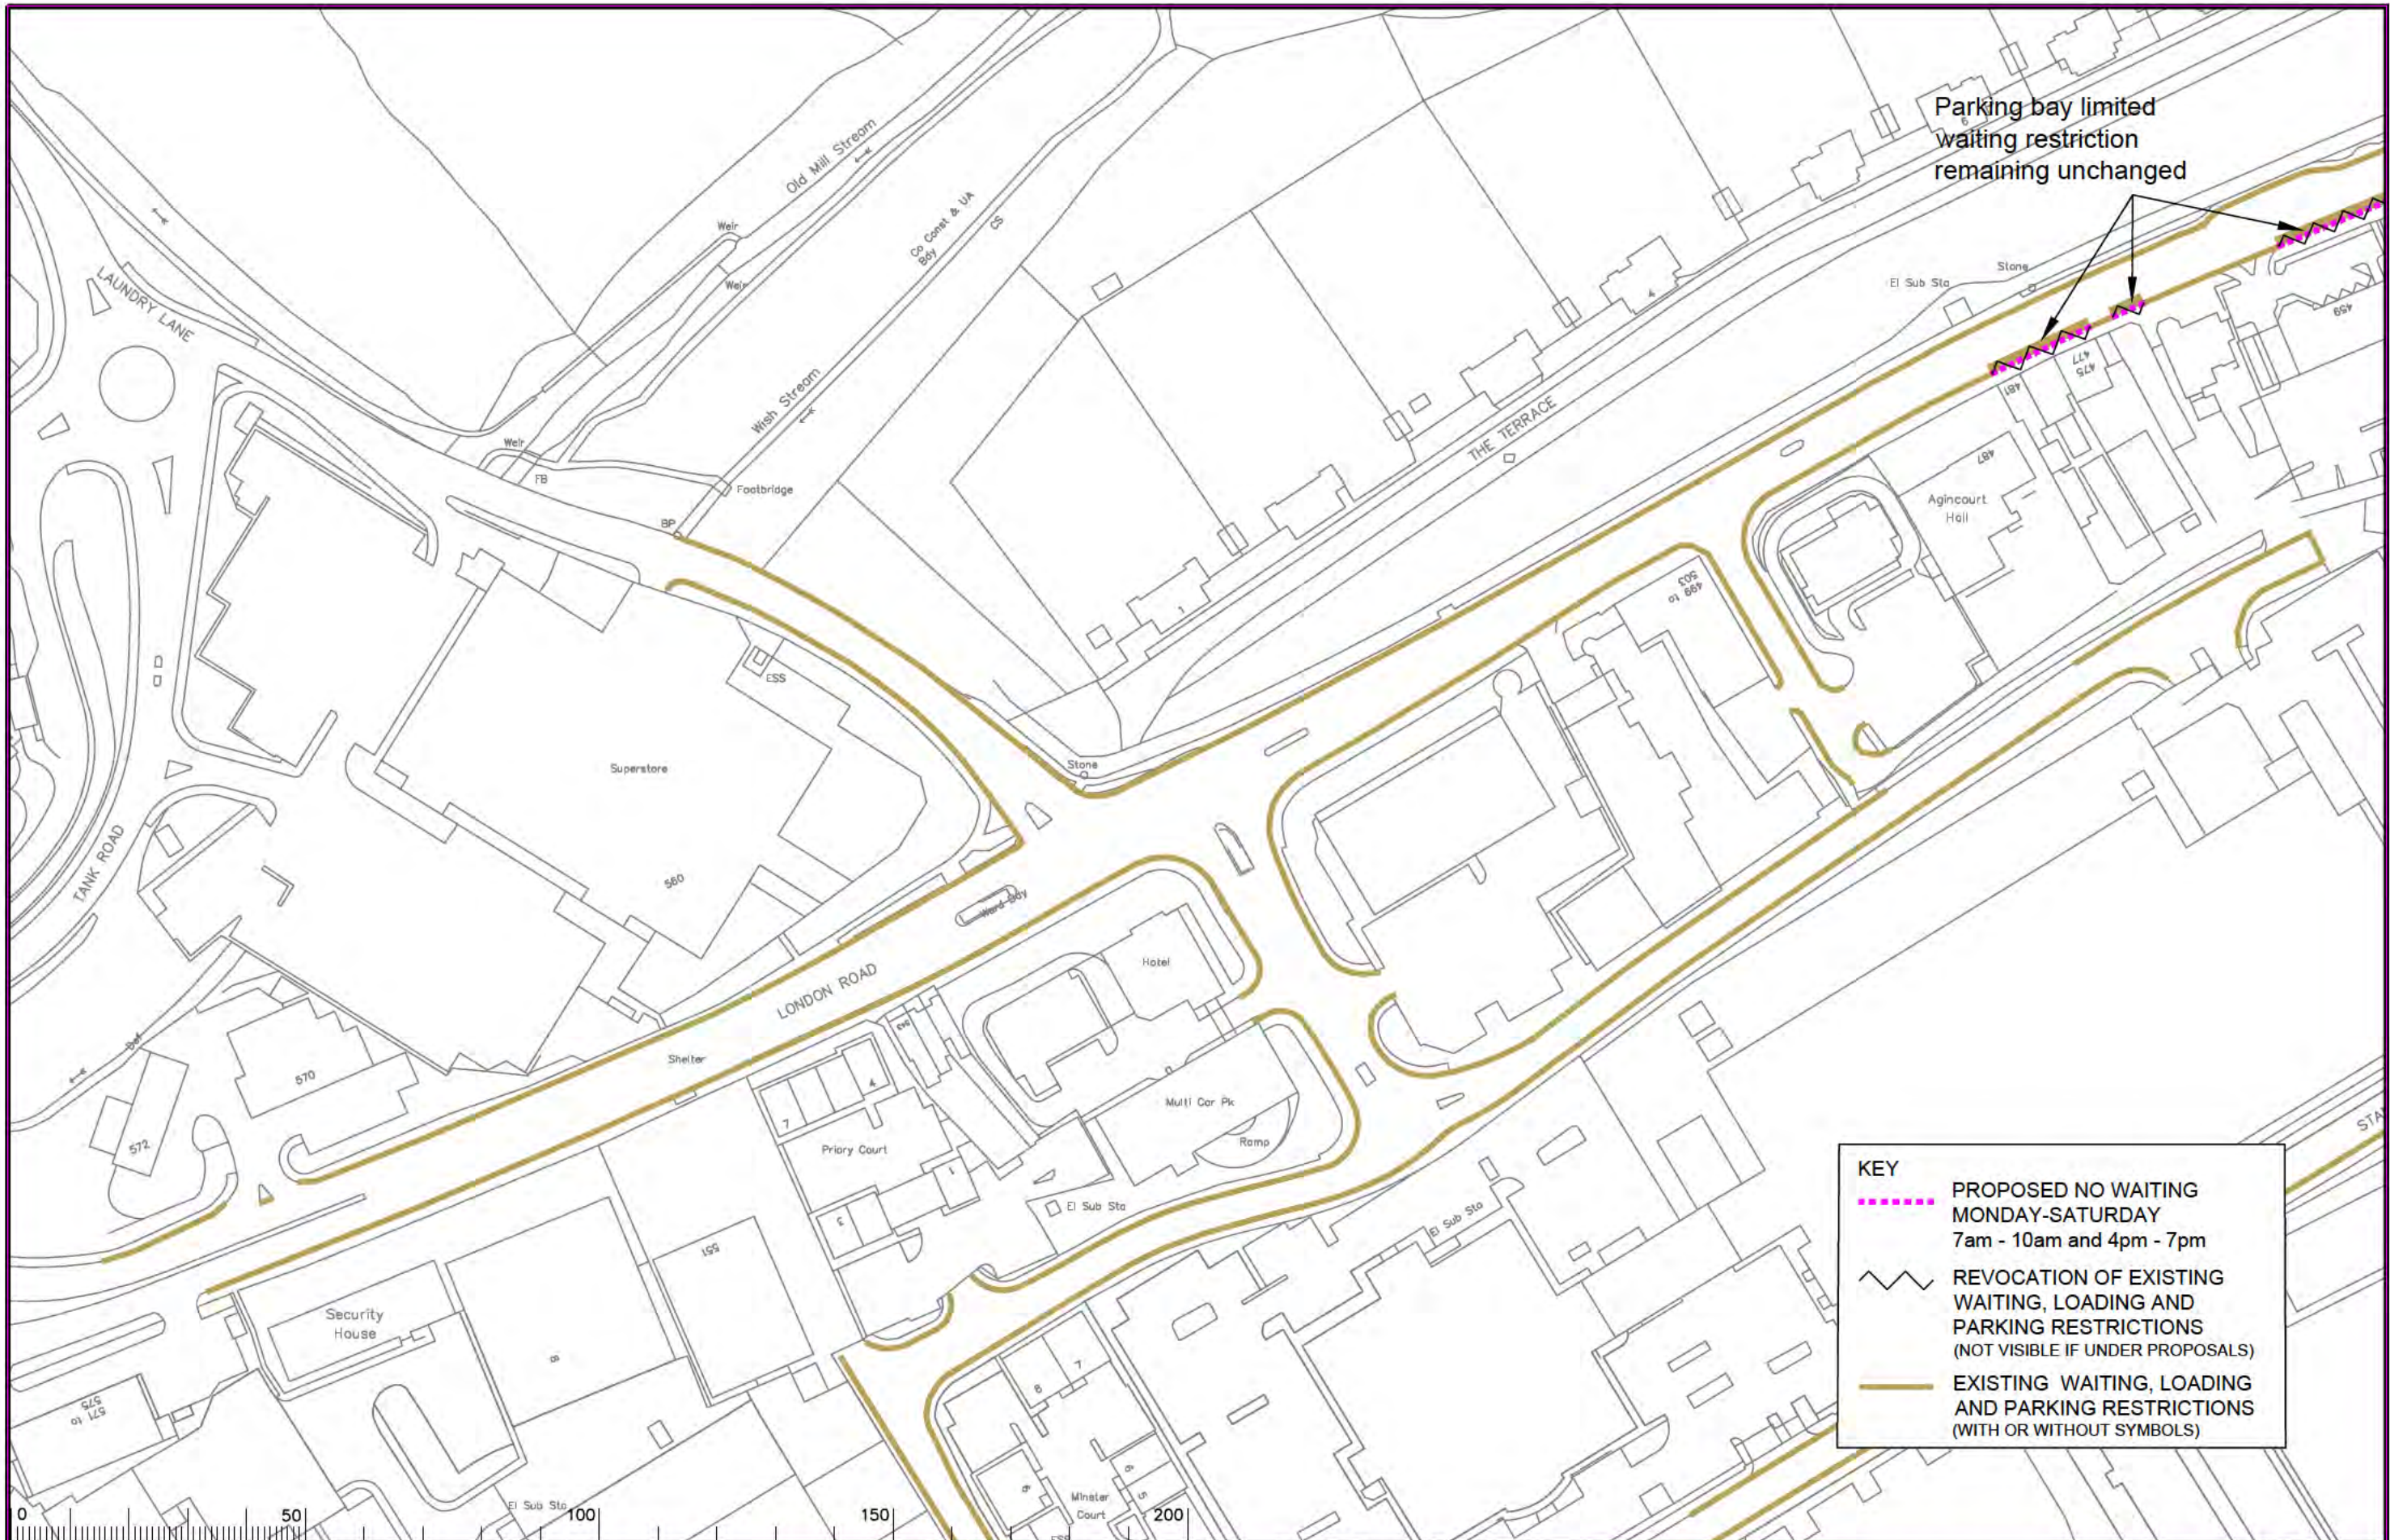

Parking bay limited  
waiting restriction  
remaining unchanged

**KEY**

- - - - - PROPOSED NO WAITING MONDAY-SATURDAY 7am - 10am and 4pm - 7pm
- ~ ~ ~ ~ ~ REVOCATION OF EXISTING WAITING, LOADING AND PARKING RESTRICTIONS (NOT VISIBLE IF UNDER PROPOSALS)
- — — — — EXISTING WAITING, LOADING AND PARKING RESTRICTIONS (WITH OR WITHOUT SYMBOLS)

Notes

Rev.	Description	Drwn	Sig.	Date	Chkd	Sig.	Date	Appr	Sig.	Date
A	RESTRICTIONS AMENDED	CAH	CAH	02.21	JAR	JAR	02.21	DC	DC	02.21

Drwn	Sig.	Date	Chkd	Sig.	Date	Appr	Sig.	Date
CAH	CAH	02.21	JAR	JAR	02.21	DC	DC	02.21

Scale 1:1250

North Point

Based upon the Ordnance Survey mapping with the permission of the Controller of Her Majesty's Stationery Office. © Crown copyright. Unauthorised reproduction infringes Crown copyright and may lead to prosecution or civil proceedings. Surrey County Council LA 026872 1995.

Drawn by	CAH	Sig.	CAH	Date	18.17
Checked by	RH	Sig.	RH	Date	18.17
Approved by	DC	Sig.	DC	Date	18.17

Project

SURREY HEATH DPE  
RURAL AREA

CAMBERLEY  
WAITING RESTRICTIONS

SHEET OF

Project No. 3282SYH

Contract Sheet No. 3282/1331

Rev. A

Classification PROPOSED



**KEY**

- PROPOSED NO WAITING AT ANY TIME
- EXISTING WAITING, LOADING AND PARKING RESTRICTIONS (WITH OR WITHOUT SYMBOLS)



Notes

Rev.	Description	Drwn	Sig.	Date	Chkd	Sig.	Date	Appr	Sig.	Date
A	RESTRICTIONS AMENDED	CAH	CAH	02.21	JAR	JAR	02.21	DC	DC	02.21

Drwn	Sig.	Date	Chkd	Sig.	Date	Appr	Sig.	Date
CAH	CAH	02.21	JAR	JAR	02.21	DC	DC	02.21

North Point

Based upon the Ordnance Survey mapping with the permission of the Controller of Her Majesty's Stationery Office. © Crown copyright. Unauthorised reproduction infringes Crown copyright and may lead to prosecution or civil proceedings. Surrey County Council, LA 08072 1996.

Drawn by: CAH Sig. CAH Date 10.17  
 Checked by: RH Sig. RH Date 10.17  
 Approved by: DC Sig. DC Date 10.17

Project: SURREY HEATH DPE RURAL AREA

Drawing: CAMBERLEY WAITING RESTRICTIONS

Scale: 1:1250

Project No. 3282SYH  
 Contract Sheet No. 3282/1332  
 Rev. A  
 Classification: PROPOSED

SHEET OF



**KEY**

- PROPOSED NO WAITING AT ANY TIME
- - - PROPOSED PARKING FREE UNLIMITED
- REVOCAION OF EXISTING WAITING, LOADING AND PARKING RESTRICTIONS (NOT VISIBLE IF UNDER PROPOSALS)
- EXISTING WAITING, LOADING AND PARKING RESTRICTIONS (WITH OR WITHOUT SYMBOLS)

Notes

Rev.	Description	Drwn	Sig.	Date	Chkd	Sig.	Date	Appr	Sig.	Date
A	RESTRICTIONS AMENDED	CAH	CAH	08.19	JAR	JAR	08.19	DC	DC	08.19
B	RESTRICTIONS AMENDED	CAH	CAH	02.21	JAR	JAR	02.21	DC	DC	02.21

Drwn	Sig.	Date	Chkd	Sig.	Date	Appr	Sig.	Date
CAH	CAH	08.19	JAR	JAR	08.19	DC	DC	08.19
CAH	CAH	02.21	JAR	JAR	02.21	DC	DC	02.21

North Point

Based upon the Ordnance Survey mapping with the permission of the Controller of Her Majesty's Stationery Office. © Crown copyright. Unauthorised reproduction infringes Crown copyright and may lead to prosecution or civil proceedings. Surrey County Council LA 028872 1995.

Drawn by	CAH	Sig.	CAH	Date	18.17
Checked by	RH	Sig.	RH	Date	18.17
Approved by	DC	Sig.	DC	Date	18.17

Project

**SURREY HEATH DPE  
RURAL AREA**

**CAMBERLEY  
WAITING RESTRICTIONS**


SHEET OF

Project No.  
**3282SYH**

Contract Sheet No.  
**3282/1341**

Rev.  
**B**

Classification  
**PROPOSED**

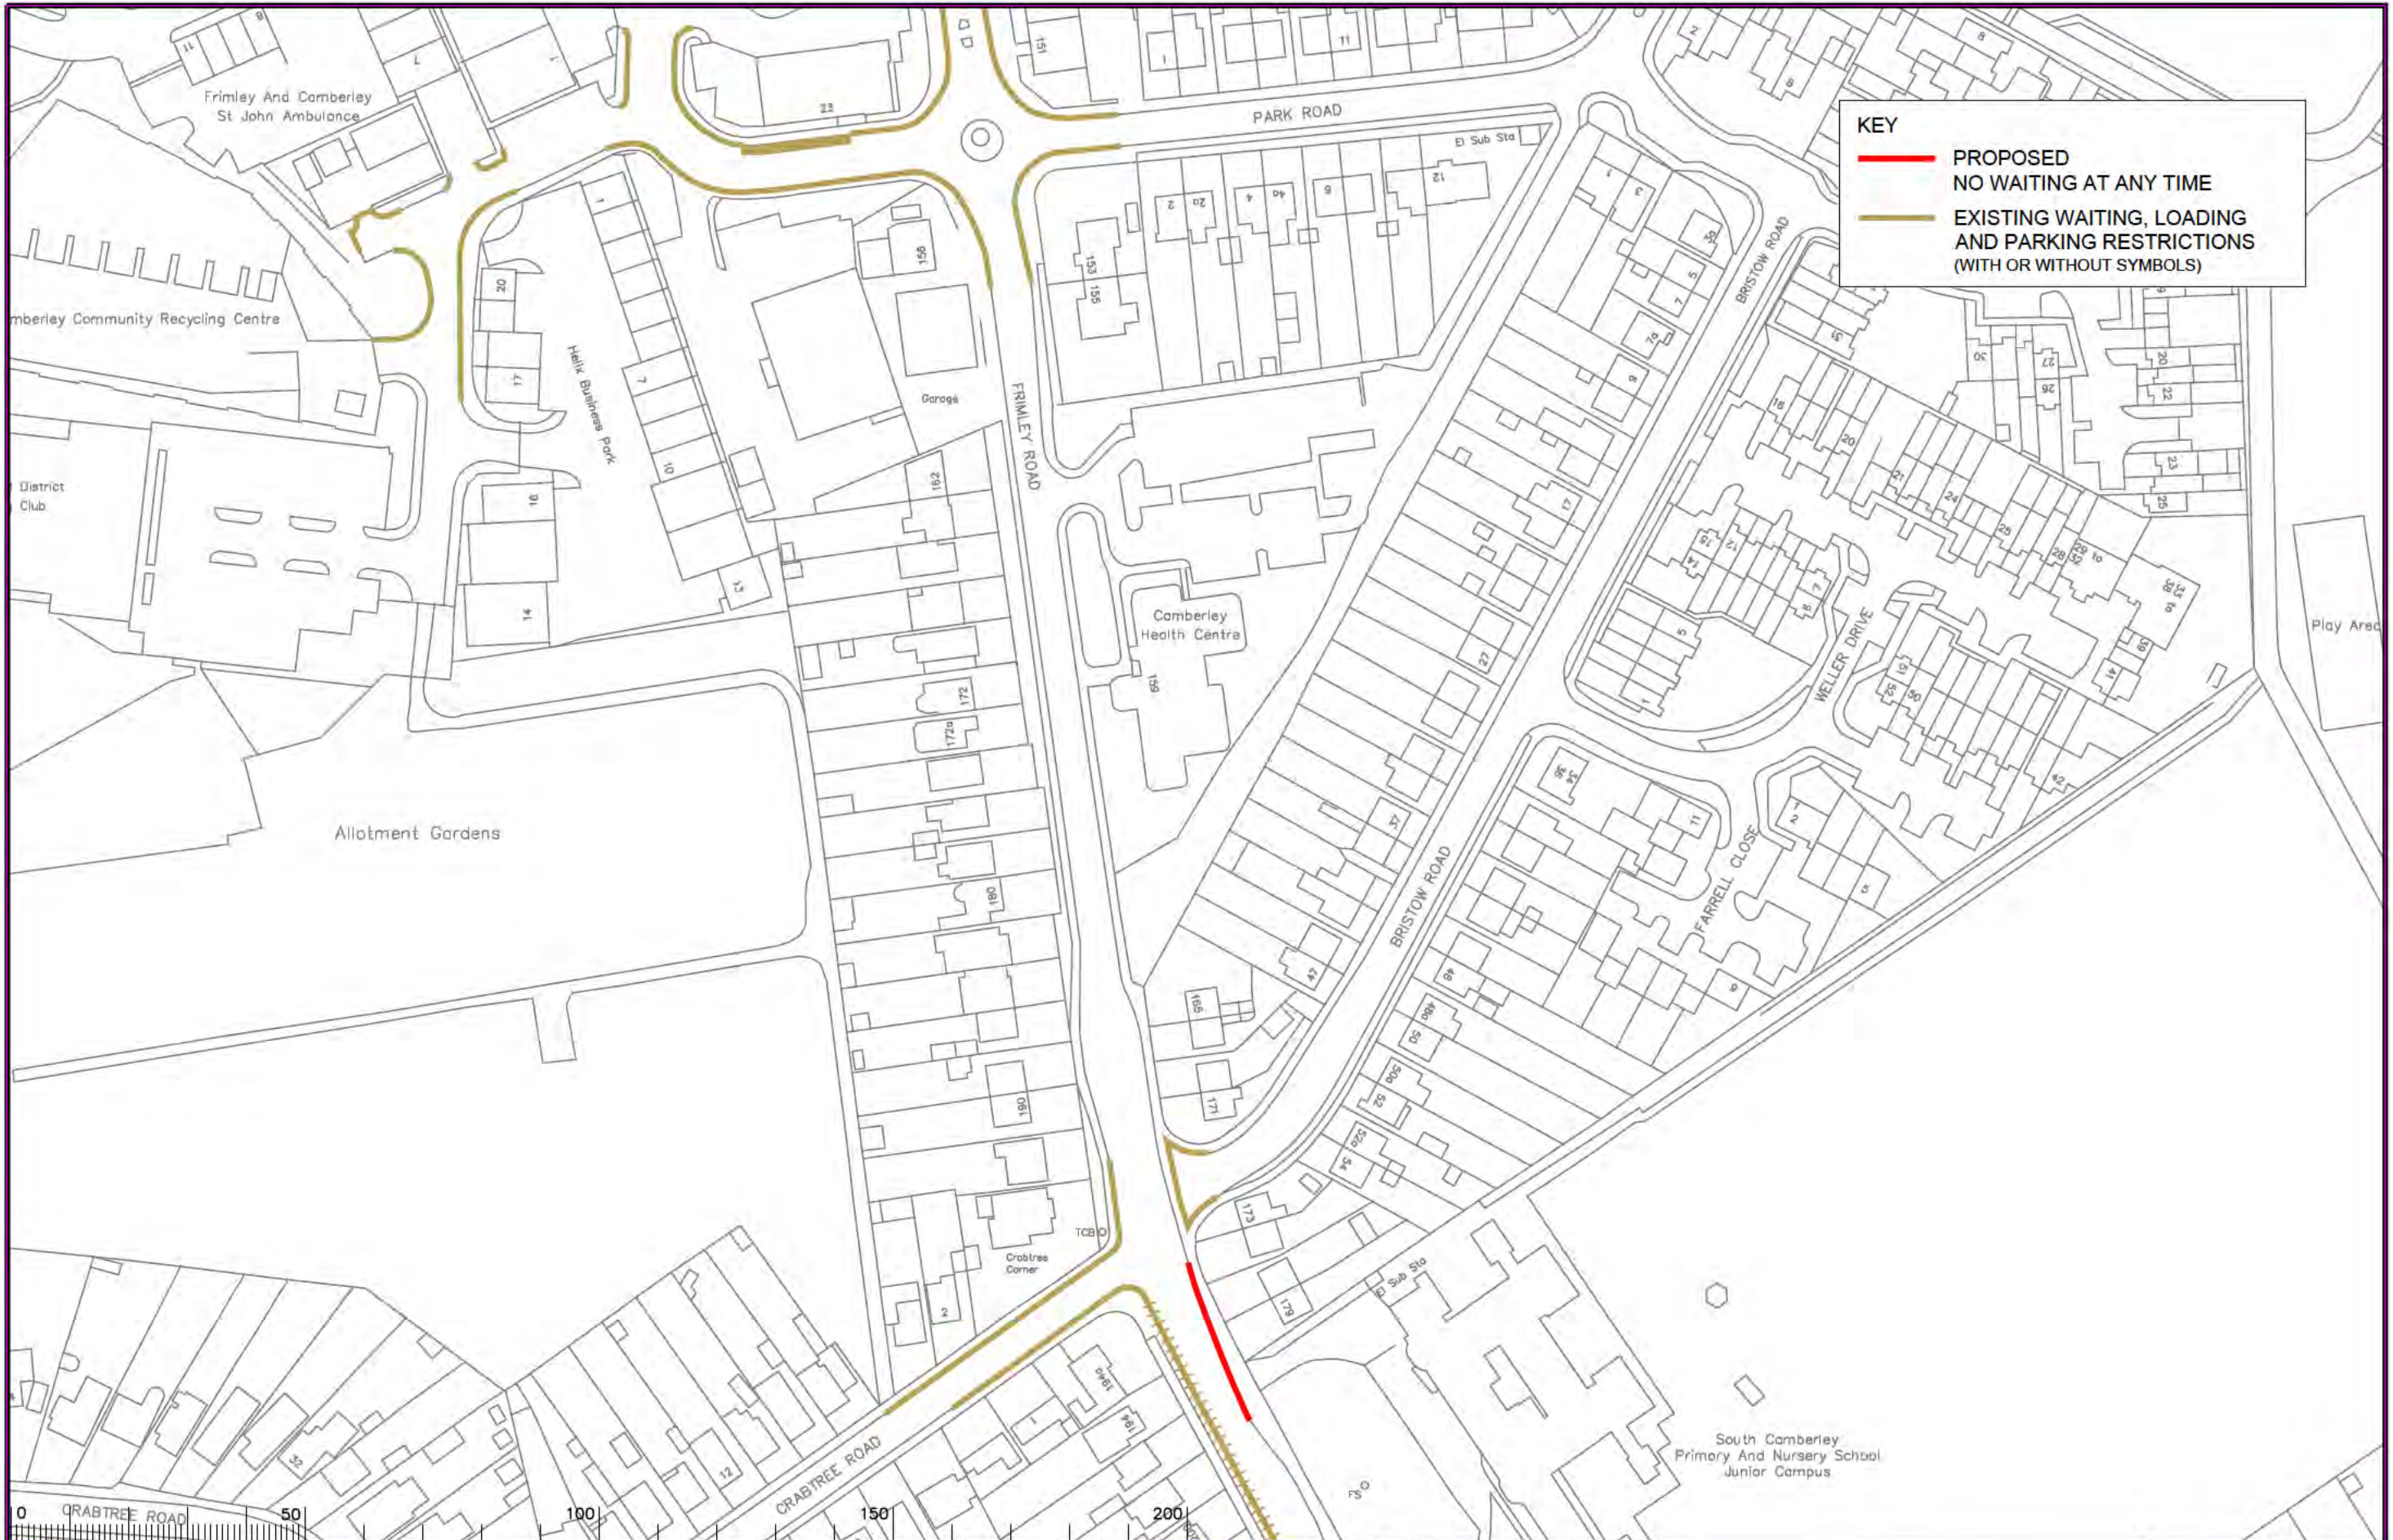

**KEY**

- PROPOSED NO WAITING AT ANY TIME
- EXISTING WAITING, LOADING AND PARKING RESTRICTIONS (WITH OR WITHOUT SYMBOLS)

Notes

Rev.	Description	Drwn	Sig.	Date	Chkd	Sig.	Date	Appr	Sig.	Date
A	RESTRICTIONS AMENDED	CAH	CAH	02.18	JAR	JAR	02.18	DC	DC	02.18
B	RESTRICTIONS AMENDED	CAH	CAH	02.21	JAR	JAR	02.21	DC	DC	02.21

Drwn	Sig.	Date	Chkd	Sig.	Date	Appr	Sig.	Date
CAH	CAH	02.18	JAR	JAR	02.18	DC	DC	02.18
CAH	CAH	02.21	JAR	JAR	02.21	DC	DC	02.21

North Point

Based upon the Ordnance Survey mapping with the permission of the Controller of Her Majesty's Stationery Office. © Crown copyright. Unauthorised reproduction infringes Crown copyright and may lead to prosecution or civil proceedings. Surrey County Council LA 028275 1995.

Drawn by: CAH, Sig. CAH, Date 10.17  
 Checked by: RH, Sig. RH, Date 10.17  
 Approved by: DC, Sig. DC, Date 10.17

Project: SURREY HEATH DPE RURAL AREA

Drawing: CAMBERLEY WAITING RESTRICTIONS

SHEET OF

Project No. 3282SYH

Contract Sheet No. 3282/1342

Rev. B

Classification: PROPOSED