

© Crown copyright and database rights 2021 OS 100019613, Use of this data is subject to terms and conditions (see below).

KEY	
	Existing waiting, loading or parking restrictions, may include symbols
	Proposed Parking Mon-Sat 8am-6pm Permit Holders (M) Only
	Revocation of existing waiting, loading or parking restrictions

North Point



Scale: 1:1250


Project Name: **Elmbridge Parking Review 2021-22**  
 Project Milestone: **Proposed Traffic Order Amendments**  
 Division: **Cobham**  
 Locality: **Portsmouth Road, Cobham**



Project No: **3282/ELM**  
 Drawing No: **J30**  
 Current Rev: **-**  
 Phase: **ADVERT**

OS terms & conditions: You are permitted to use this data solely to enable you to respond to, or interact with, the organisation that provided you with this data. You are not permitted to copy, store, retransmit, distribute or sell any of this data to third parties in any form.

File Name: S:\projects\current\3282\ELM\DWG\J30

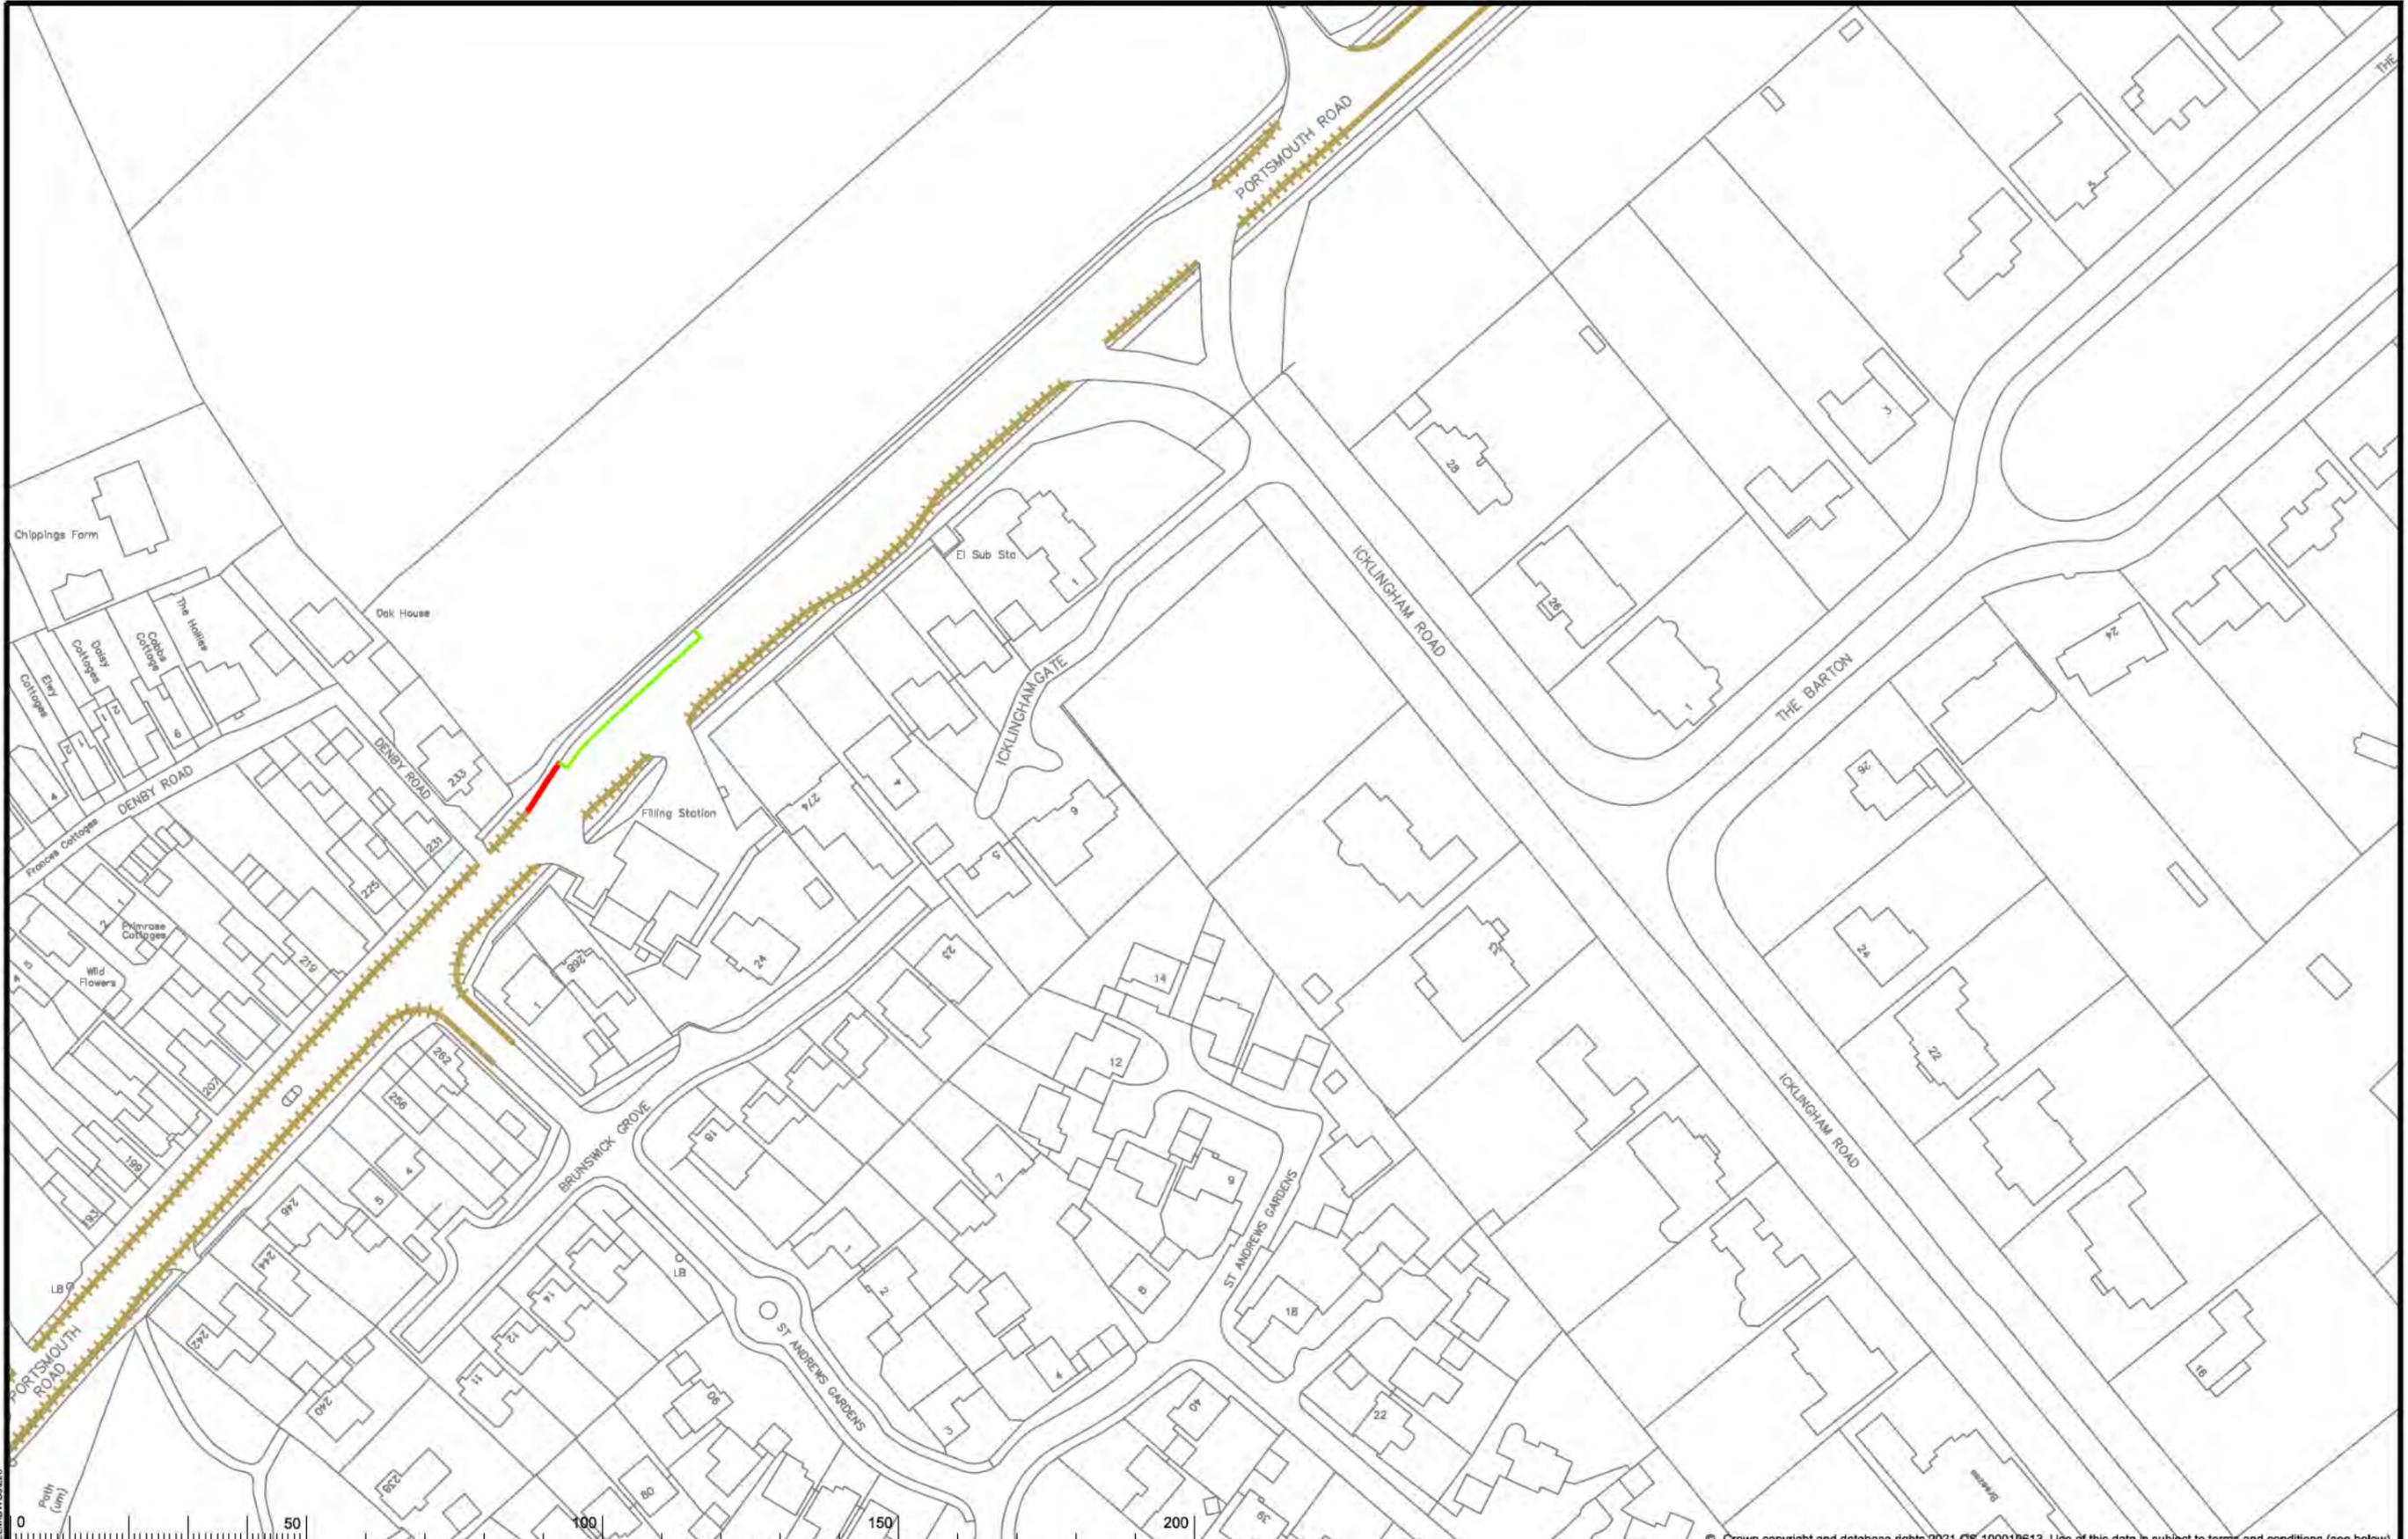


© Crown copyright and database rights 2021, OS 100019613. Use of this data is subject to terms and conditions (see below).

KEY	
	Existing waiting, loading or parking restrictions, may include symbols
	Proposed No Waiting At Any Time
	Proposed Parking Mon-Sat 8am-6pm 1hr No Return 1hr

North Point	Project Name	Elmbridge Parking Review 2021-22
	Project Milestone	Proposed Traffic Order Amendments
Scale:	Division	Cobham
1:1250	Locality	Cobham

	Project No.	3282/ELM
<small>OS terms &amp; conditions: You are permitted to use this data solely to enable you to respond to, or interact with, the organisation that provided you with the data. You are not permitted to copy, re-transmit, distribute or sell any of this data to third parties in any form.</small>	Closing No.	L28
	Current Rev.	-
	Phase	ADVERT

File Name: S:\projects\council\3282\ELM\MDWG\GAL28

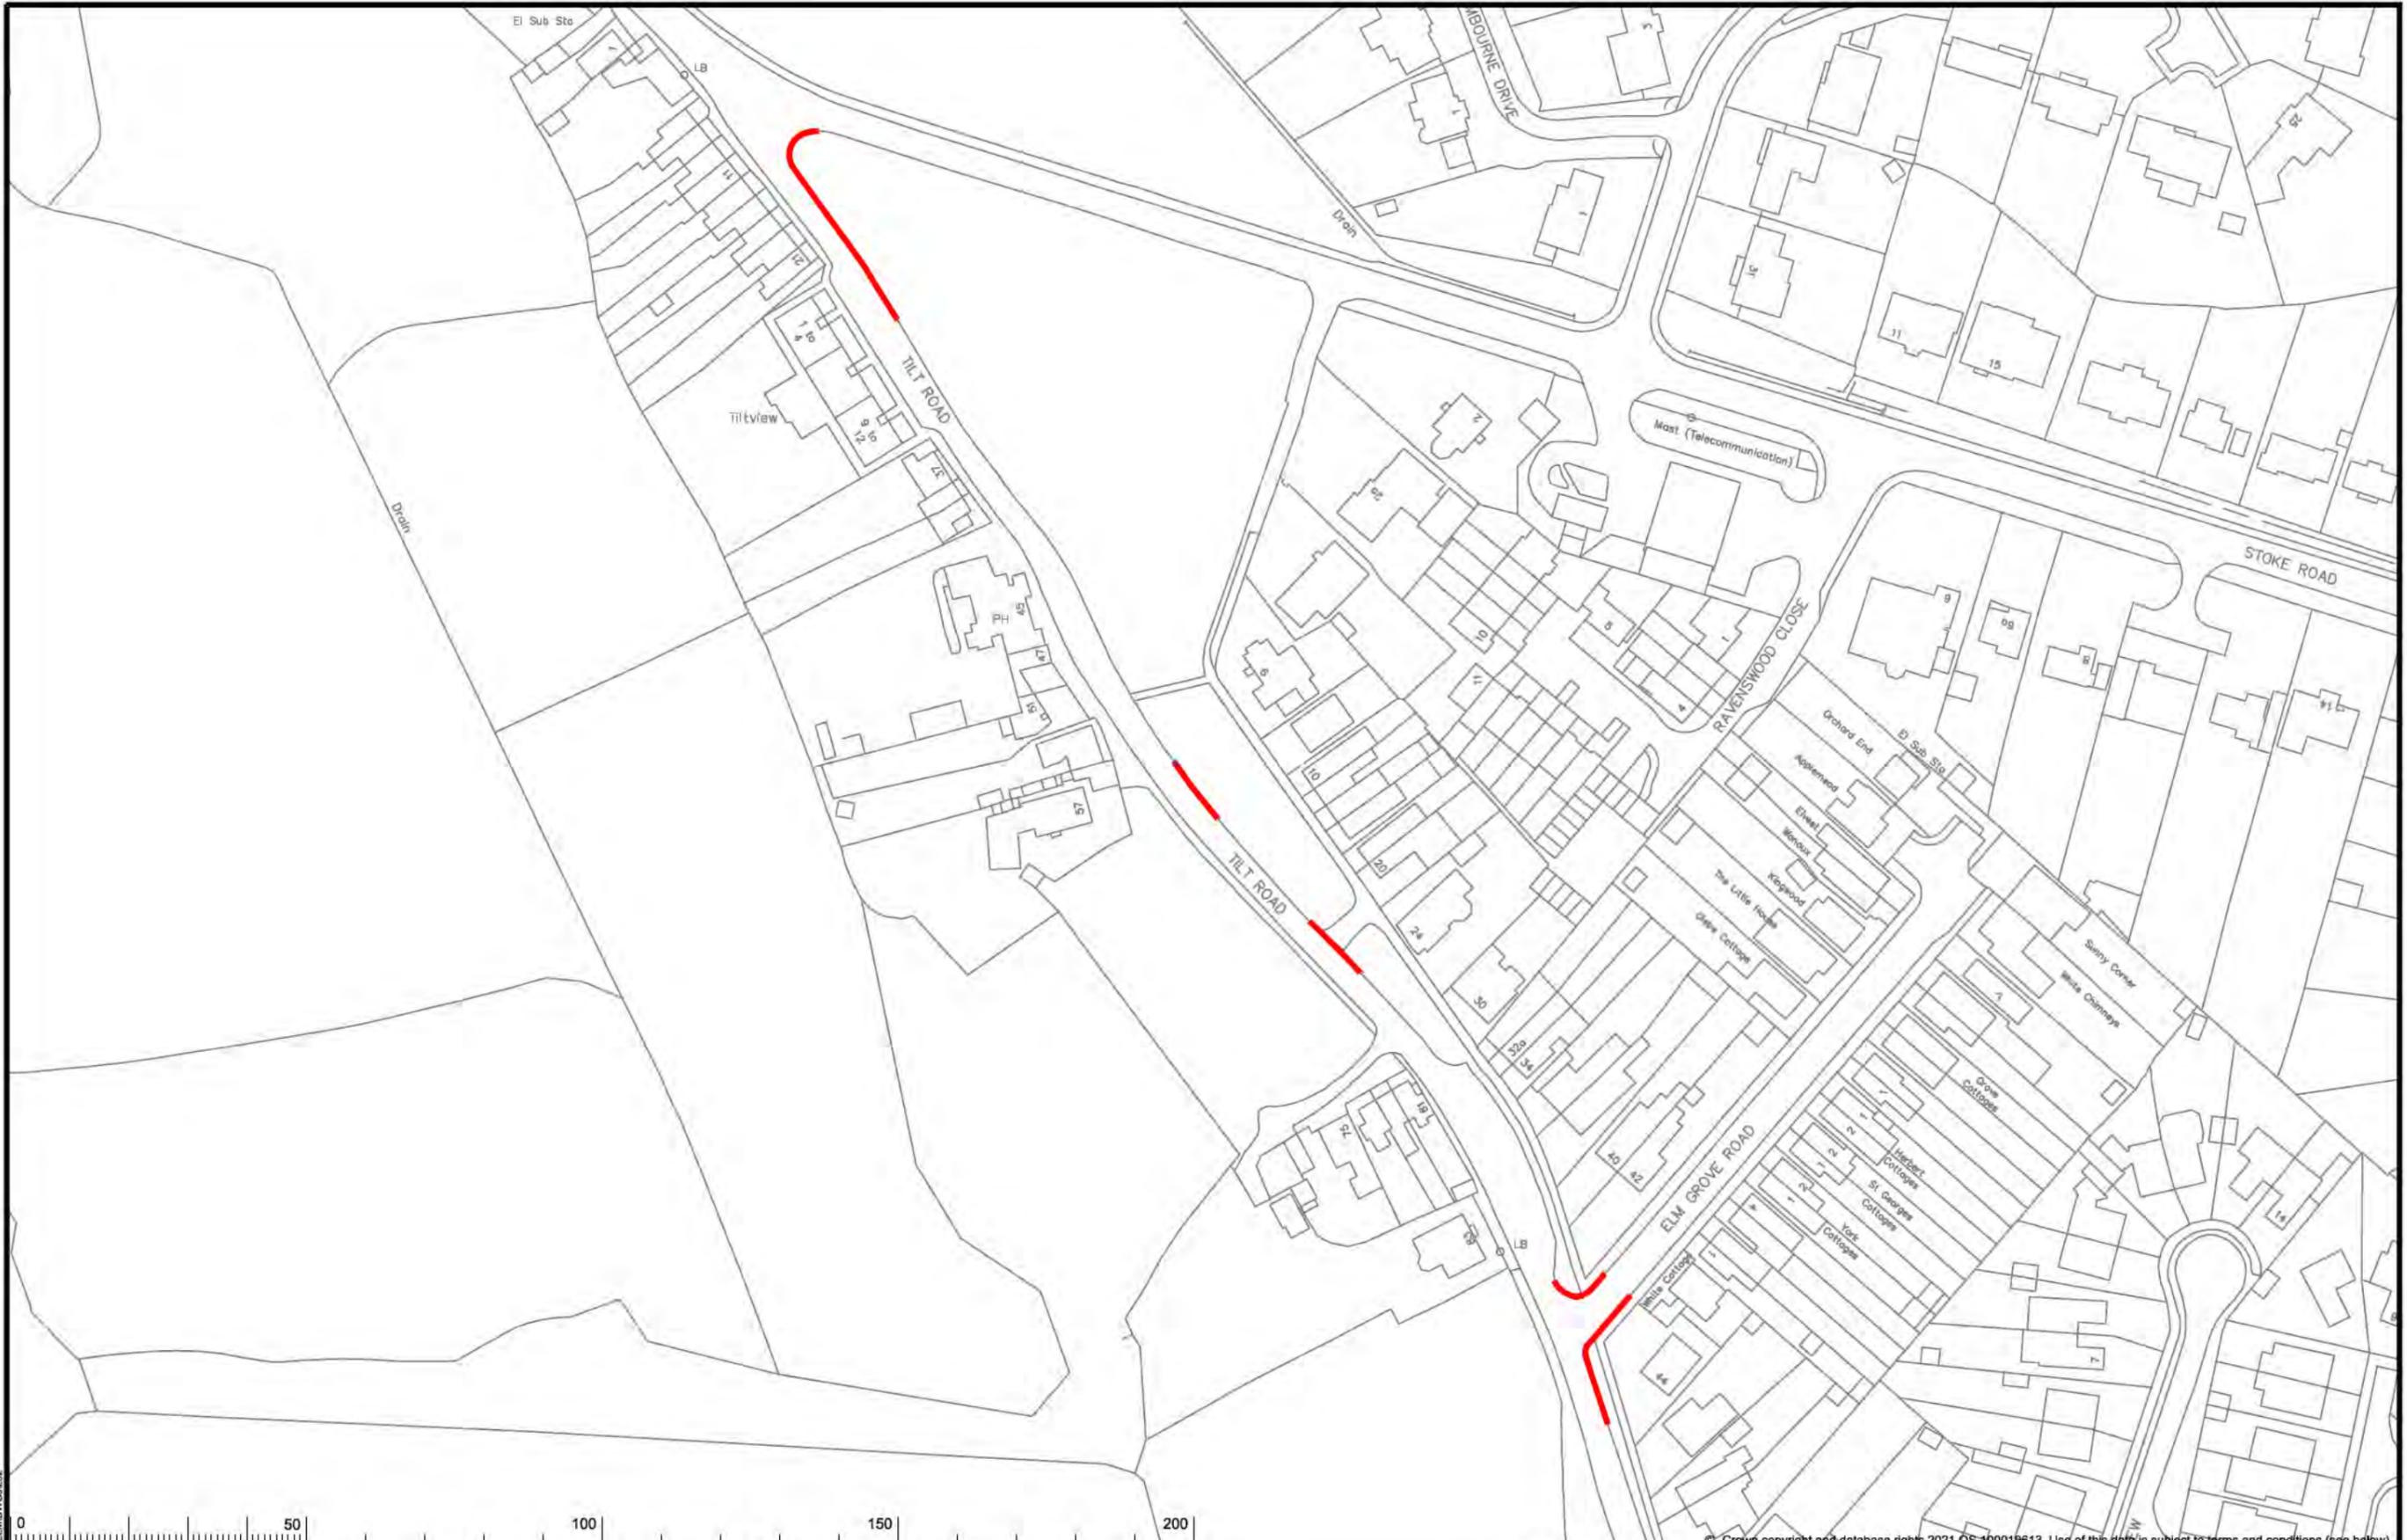

© Crown copyright and database rights 2021 OS 100019613. Use of this data is subject to terms and conditions (see below).

KEY	
	Existing waiting, loading or parking restrictions, may include symbols
	Proposed No Waiting At Any Time

North Point	Project Name	Elmbridge Parking Review 2021-22
	Project Mission	Proposed Traffic Order Amendments
Scale:	Division	Cobham
1:1250	Locality	Tilt Road, Elm Grove Road - Cobham


Project No.	3282/ELM
Drawing No.	L32
Current Rev.	-
Phase	ADVERT



**SURREY COUNTY COUNCIL**

OS terms & conditions: You are permitted to use this data solely to enable you to respond to, or interact with, the organisation that provided you with this data. You are not permitted to copy, store, retransmit or sell any of this data or third parties in any form.

File Name: S:\projects\council\3282\ELM\DWG\L32

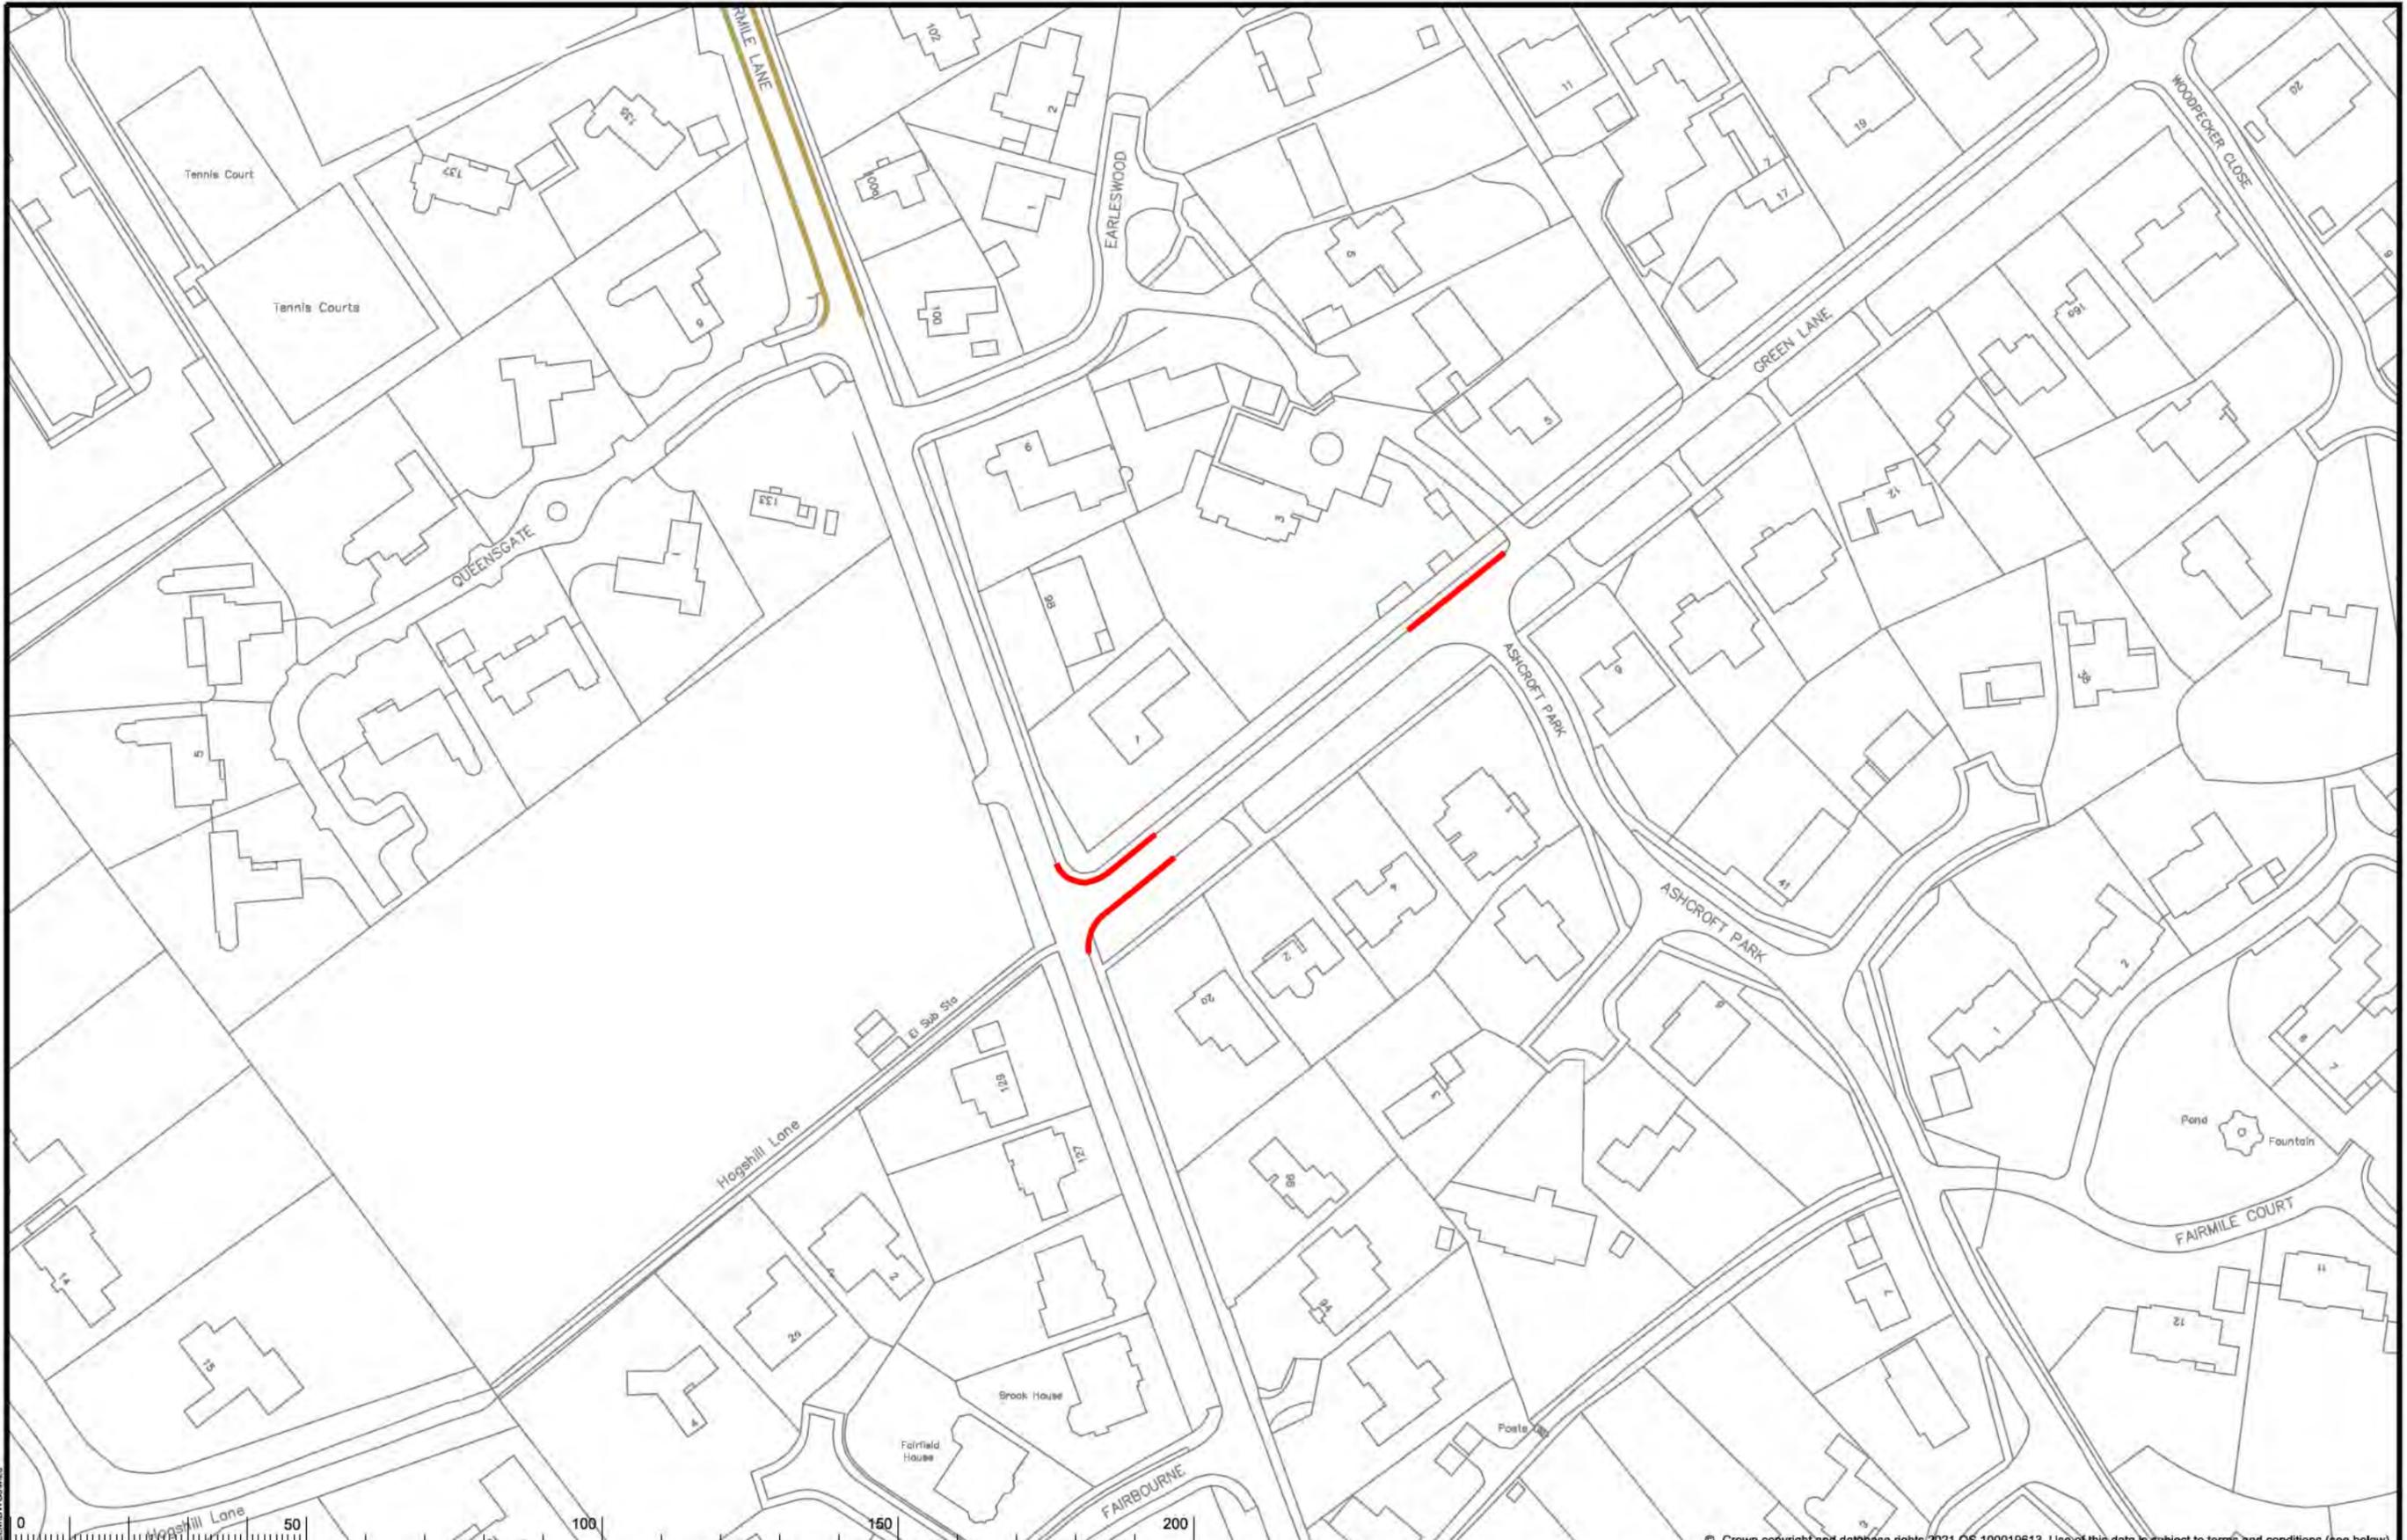

© Crown copyright and database rights 2021 OS 100019613. Use of this data is subject to terms and conditions (see below).

KEY	
	Existing waiting, loading or parking restrictions, may include symbols
	Proposed No Waiting At Any Time

--	--

North Point  
  
 Scale: 1:1250

Project Name: **Elmbridge Parking Review 2021-22**  
 Project Milestone: **Proposed Traffic Order Amendments**  
 Division:  
 Locality: **Cobham**  
**Green Lane, Cobham**

  
**SURREY COUNTY COUNCIL**  
Our terms & conditions: You are permitted to use this data solely to enable you to respond to, or interact with, the organisation that provided you with this data. You are not permitted to copy, re-use, distribute or sell any of this data to third parties in any form.

Project No: **3282/ELM**  
 Closing No: **M28**  
 Current Rev: **-**  
 Phase: **ADVERT**

File Name: S:\projects\3282\ELM\DWG\M28



© Crown copyright and database rights 2021 OS 100019613. Use of this data is subject to terms and conditions (see below).

<b>KEY</b>	
	Proposed No Waiting Mon-Fri 8am-6pm

North Point	Project Name
	Elmbridge Parking Review 2021-22
Scale:	Project Milestone
1:1250	Proposed Traffic Order Amendments
	Division
	Cobham
	Locality
	Sandy Lane, Cobham

	Project No.
<b>SURREY COUNTY COUNCIL</b>	3282/ELM
<small>OS terms &amp; conditions: You are permitted to use this data solely to enable you to respond to, or interact with, the organisation that provided you with this data. You are not permitted to copy, re-transmit, distribute or sell any of this data to third parties in any form.</small>	Drawing No.
	N28
	Current Rev.
	-
	Phase
	ADVERT

File Name: S:\projects\current\3282\ELM\DWG\N28



© Crown copyright and database rights 2021 OS 100019613. Use of this data is subject to terms and conditions (see below).

<b>KEY</b>	
	Proposed No Waiting At Any Time

North Point	Project Name
	Elmbridge Parking Review 2021-22
Scale:	Project Milestone
1:1250	Proposed Traffic Order Amendments
	Division
	Cobham
	Locality
	Sandy Lane, Cobham


	Project No.
<b>SURREY COUNTY COUNCIL</b>	3282/ELM
<small>OS terms &amp; conditions: You are permitted to use this data solely to enable you to respond to, or interact with, the organisation that provided you with this data. You are not permitted to copy, store, retransmit or sell any of this data to third parties in any form.</small>	Drawing No.
	Q26
	Current Rev.
	-
	Phase
	ADVERT

File Name: S:\projects\council\3282\ELM\DWG\Q26



© Crown copyright and database rights 2021 OS 100019613. Use of this data is subject to terms and conditions (see below).

File Name: S:\project\council\3282\ELM\DWG\Q27

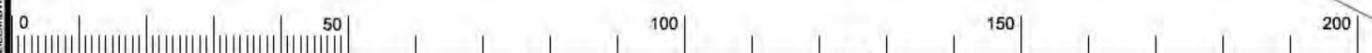

KEY	
	Proposed No Waiting At Any Time

North Point



Scale: 1:1250

Project Name	Elmbridge Parking Review 2021-22
Project Milestone	Proposed Traffic Order Amendments
Division	Cobham
Locality	Sandy Lane, Cobham



**SURREY**  
COUNTY COUNCIL

OS terms & conditions: You are permitted to use this data only in connection with the project for which it was provided and you shall not be permitted to copy, store, retransmit or sell any of the data or third parties in any form.

Project No.	3282/ELM
Drawing No.	Q27
Current Rev.	-
Phase	ADVERT