


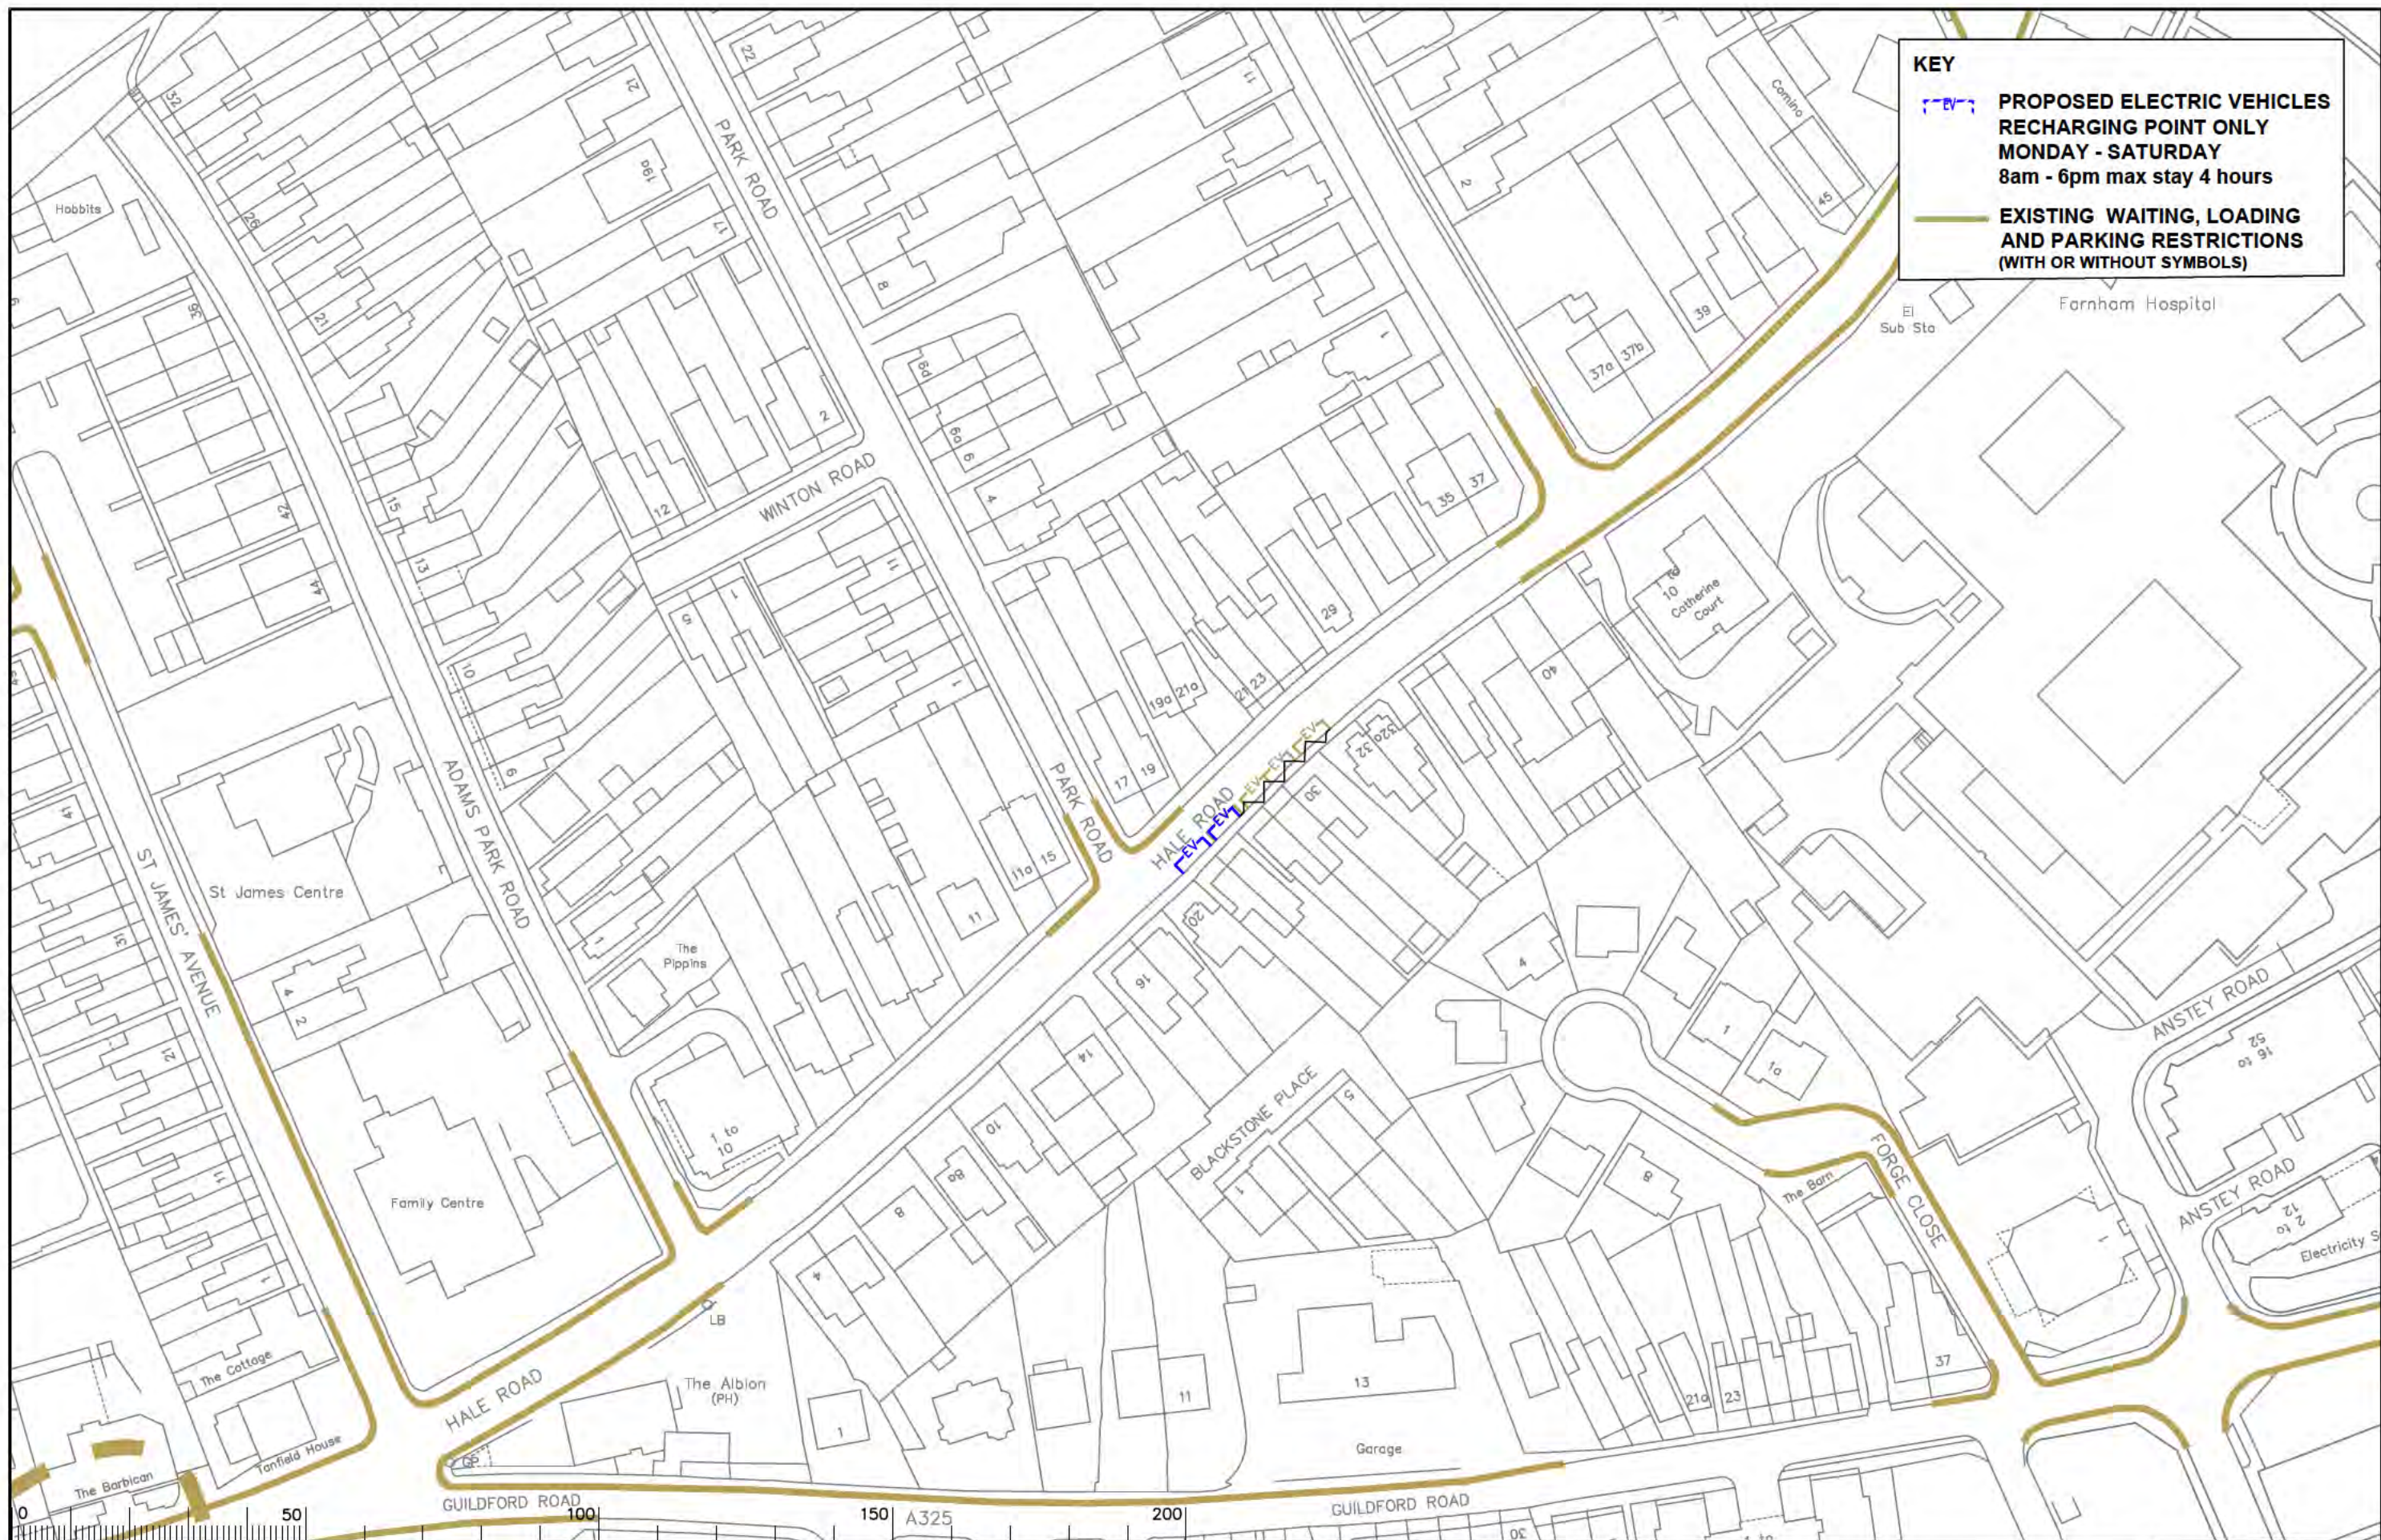

KEY

 PROPOSED ELECTRIC VEHICLES
RECHARGING POINT ONLY
MONDAY - SATURDAY
8am - 6pm max stay 4 hours

 EXISTING WAITING, LOADING
AND PARKING RESTRICTIONS
(WITH OR WITHOUT SYMBOLS)

Notes

Rev.	Description	Drwn	Sig.	Date	Chkd	Sig.	Date	Appr	Sig.	Date
A	SYMBOLS ADDED TO RESTRICTIONS	SDC	SDC	23.01.08	TPC	TPC	23.01.08	TPC	TPC	23.01.08
B	RESTRICTIONS AMENDED	CAH	CAH	02.09	JAR	JAR	02.09	TPC	TPC	02.09
C	RESTRICTIONS AMENDED	CAH	CAH	10.10	JAR	JAR	10.10	TPC	TPC	10.10
D	RESTRICTIONS AMENDED	CAH	CAH	09.11	JAR	JAR	09.11	TPC	TPC	09.11
E	RESTRICTIONS AMENDED	CAH	CAH	11.13	JAR	JAR	11.13	RH	RH	11.13
F	RESTRICTIONS AMENDED	CAH	CAH	06.15	JAR	JAR	06.15	RH	RH	06.15
G	RESTRICTIONS AMENDED	CAH	CAH	08.17	JAR	JAR	08.17	DC	DC	08.17
H	RESTRICTIONS AMENDED	CAH	CAH	02.20	JAR	JAR	02.20	DC	DC	02.20

S:\Project-current\3282\WAV\CAD-Drawings\23 ADVERTISED\13 Oct 2021\2021-4.dwg

Scale 1:1250

North Point



Based upon the Ordnance Survey mapping with the permission of the Controller of Her Majesty's Stationery Office. © Crown copyright. Unauthorised reproduction infringes Crown copyright and may lead to prosecution or civil proceedings. Surrey County Council LA 076872 1006.

Project

Waverley DPE

Drawing

IMPLEMENTED TRAFFIC ORDERS

Project No. 3282/WAV


Contract Sheet No. 2021-4

Rev.

Classification

ADVERTISED

SHEET 01 OF 01

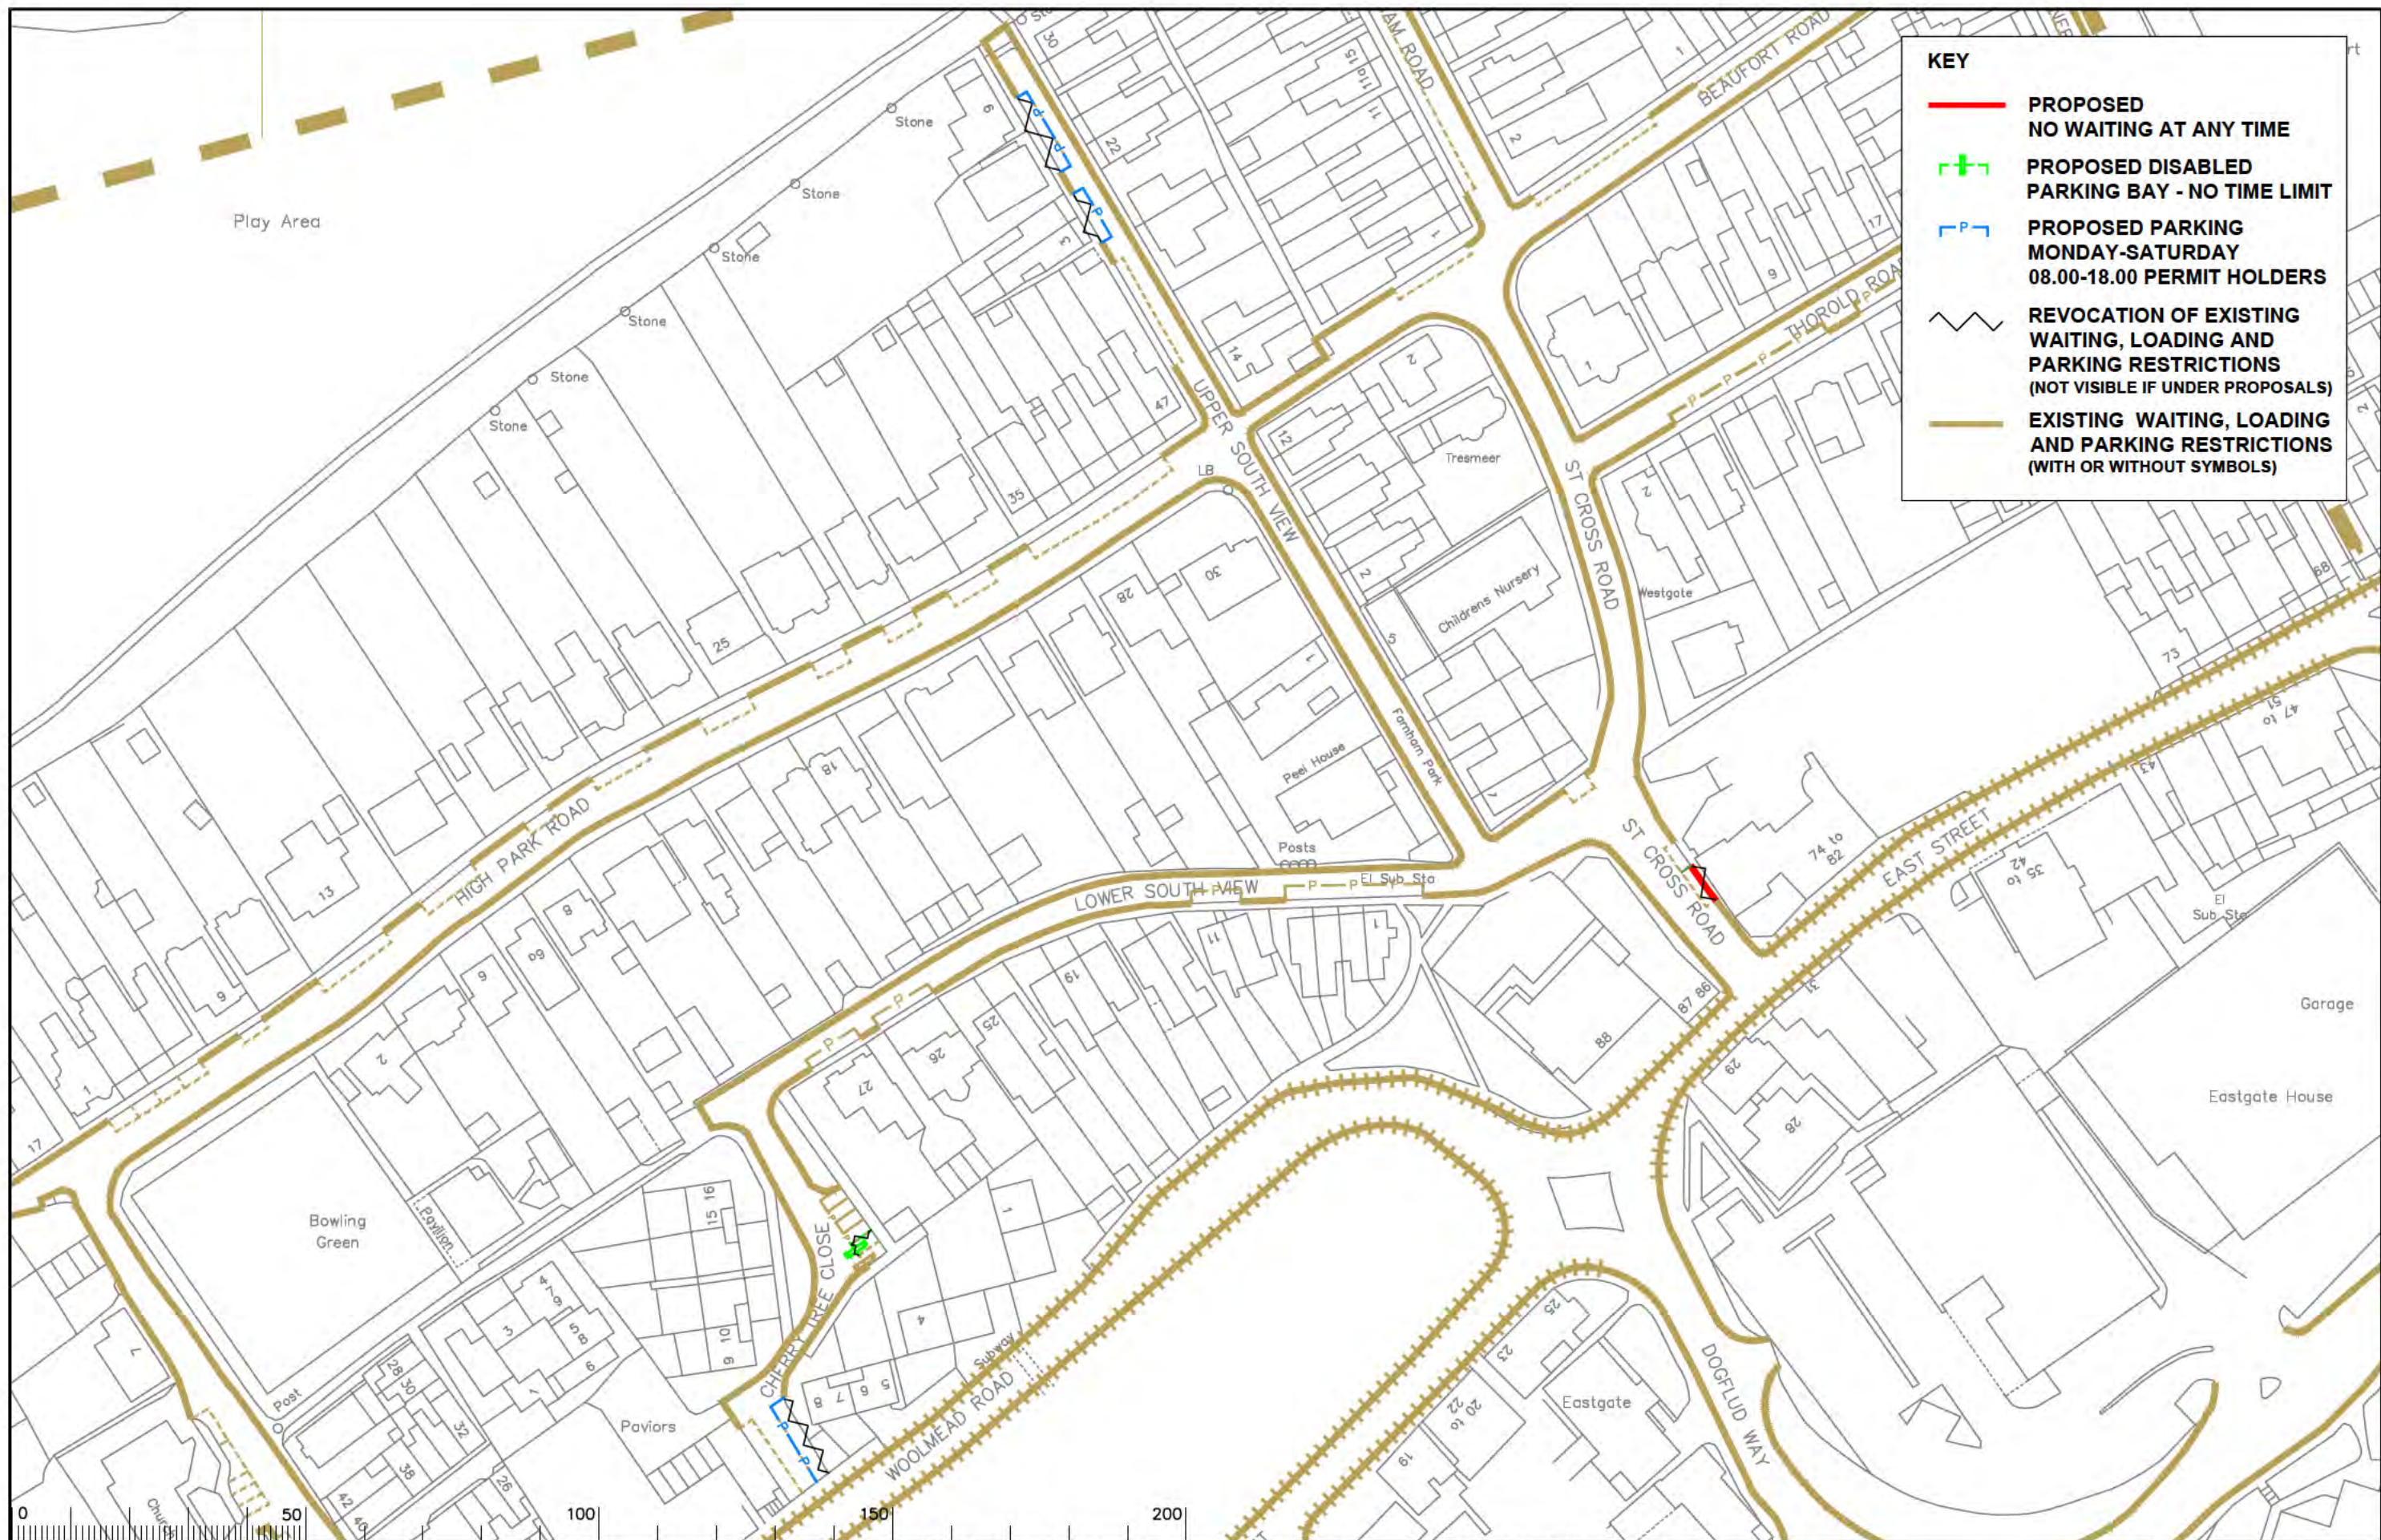

KEY

PROPOSED
NO WAITING AT ANY TIME

PROPOSED DISABLED
PARKING BAY - NO TIME LIMIT

PROPOSED PARKING
MONDAY-SATURDAY
08.00-18.00 PERMIT HOLDERS

REVOCATION OF EXISTING
WAITING, LOADING AND
PARKING RESTRICTIONS
(NOT VISIBLE IF UNDER PROPOSALS)

EXISTING WAITING, LOADING
AND PARKING RESTRICTIONS
(WITH OR WITHOUT SYMBOLS)

Notes

Rev.	Description	Drwn	Sig.	Date	Chkd	Sig.	Date	Appr	Sig.	Date
A	SYMBOLS ADDED TO RESTRICTIONS	SDC	SDC	23.01.08	TPC	TPC	23.01.08	TPC	TPC	23.01.08
B	RESTRICTIONS AMENDED	CAH	CAH	02.07.09	JAR	JAR	02.07.09	TPC	TPC	02.07.09
C	RESTRICTIONS AMENDED	CAH	CAH	10.10	JAR	JAR	10.10	TPC	TPC	10.10
D	RESTRICTIONS AMENDED	CAH	CAH	09.11	JAR	JAR	09.11	TPC	TPC	09.11
E	RESTRICTIONS AMENDED	CAH	CAH	11.13	JAR	JAR	11.13	RH	RH	11.13
F	RESTRICTIONS AMENDED	CAH	CAH	06.15	JAR	JAR	06.15	RH	RH	06.15
G	RESTRICTIONS AMENDED	CAH	CAH	08.17	JAR	JAR	08.17	DC	DC	08.17
H	RESTRICTIONS AMENDED	CAH	CAH	02.20	JAR	JAR	02.20	DC	DC	02.20

North Point

Based upon the Ordnance Survey mapping with the permission of the Controller of Her Majesty's Stationery Office. © Crown copyright. Unauthorised reproduction infringes Crown copyright and may lead to prosecution or civil proceedings. Surrey County Council LA 078872 1000.

Drawn by SDC Sig. SDC Date 03.07

Checked by originator TPC Sig. TPC Date 03.07

Approved by TPC Sig. TPC Date 03.07

Project

Waverley DPE

Drawing

IMPLEMENTED TRAFFIC ORDERS

SHEET

OF

SURREY
COUNTY COUNCIL

Project No.

3282/WAV


Contract Sheet No.

2021-5

Rev.

Classification

ADVERTISED

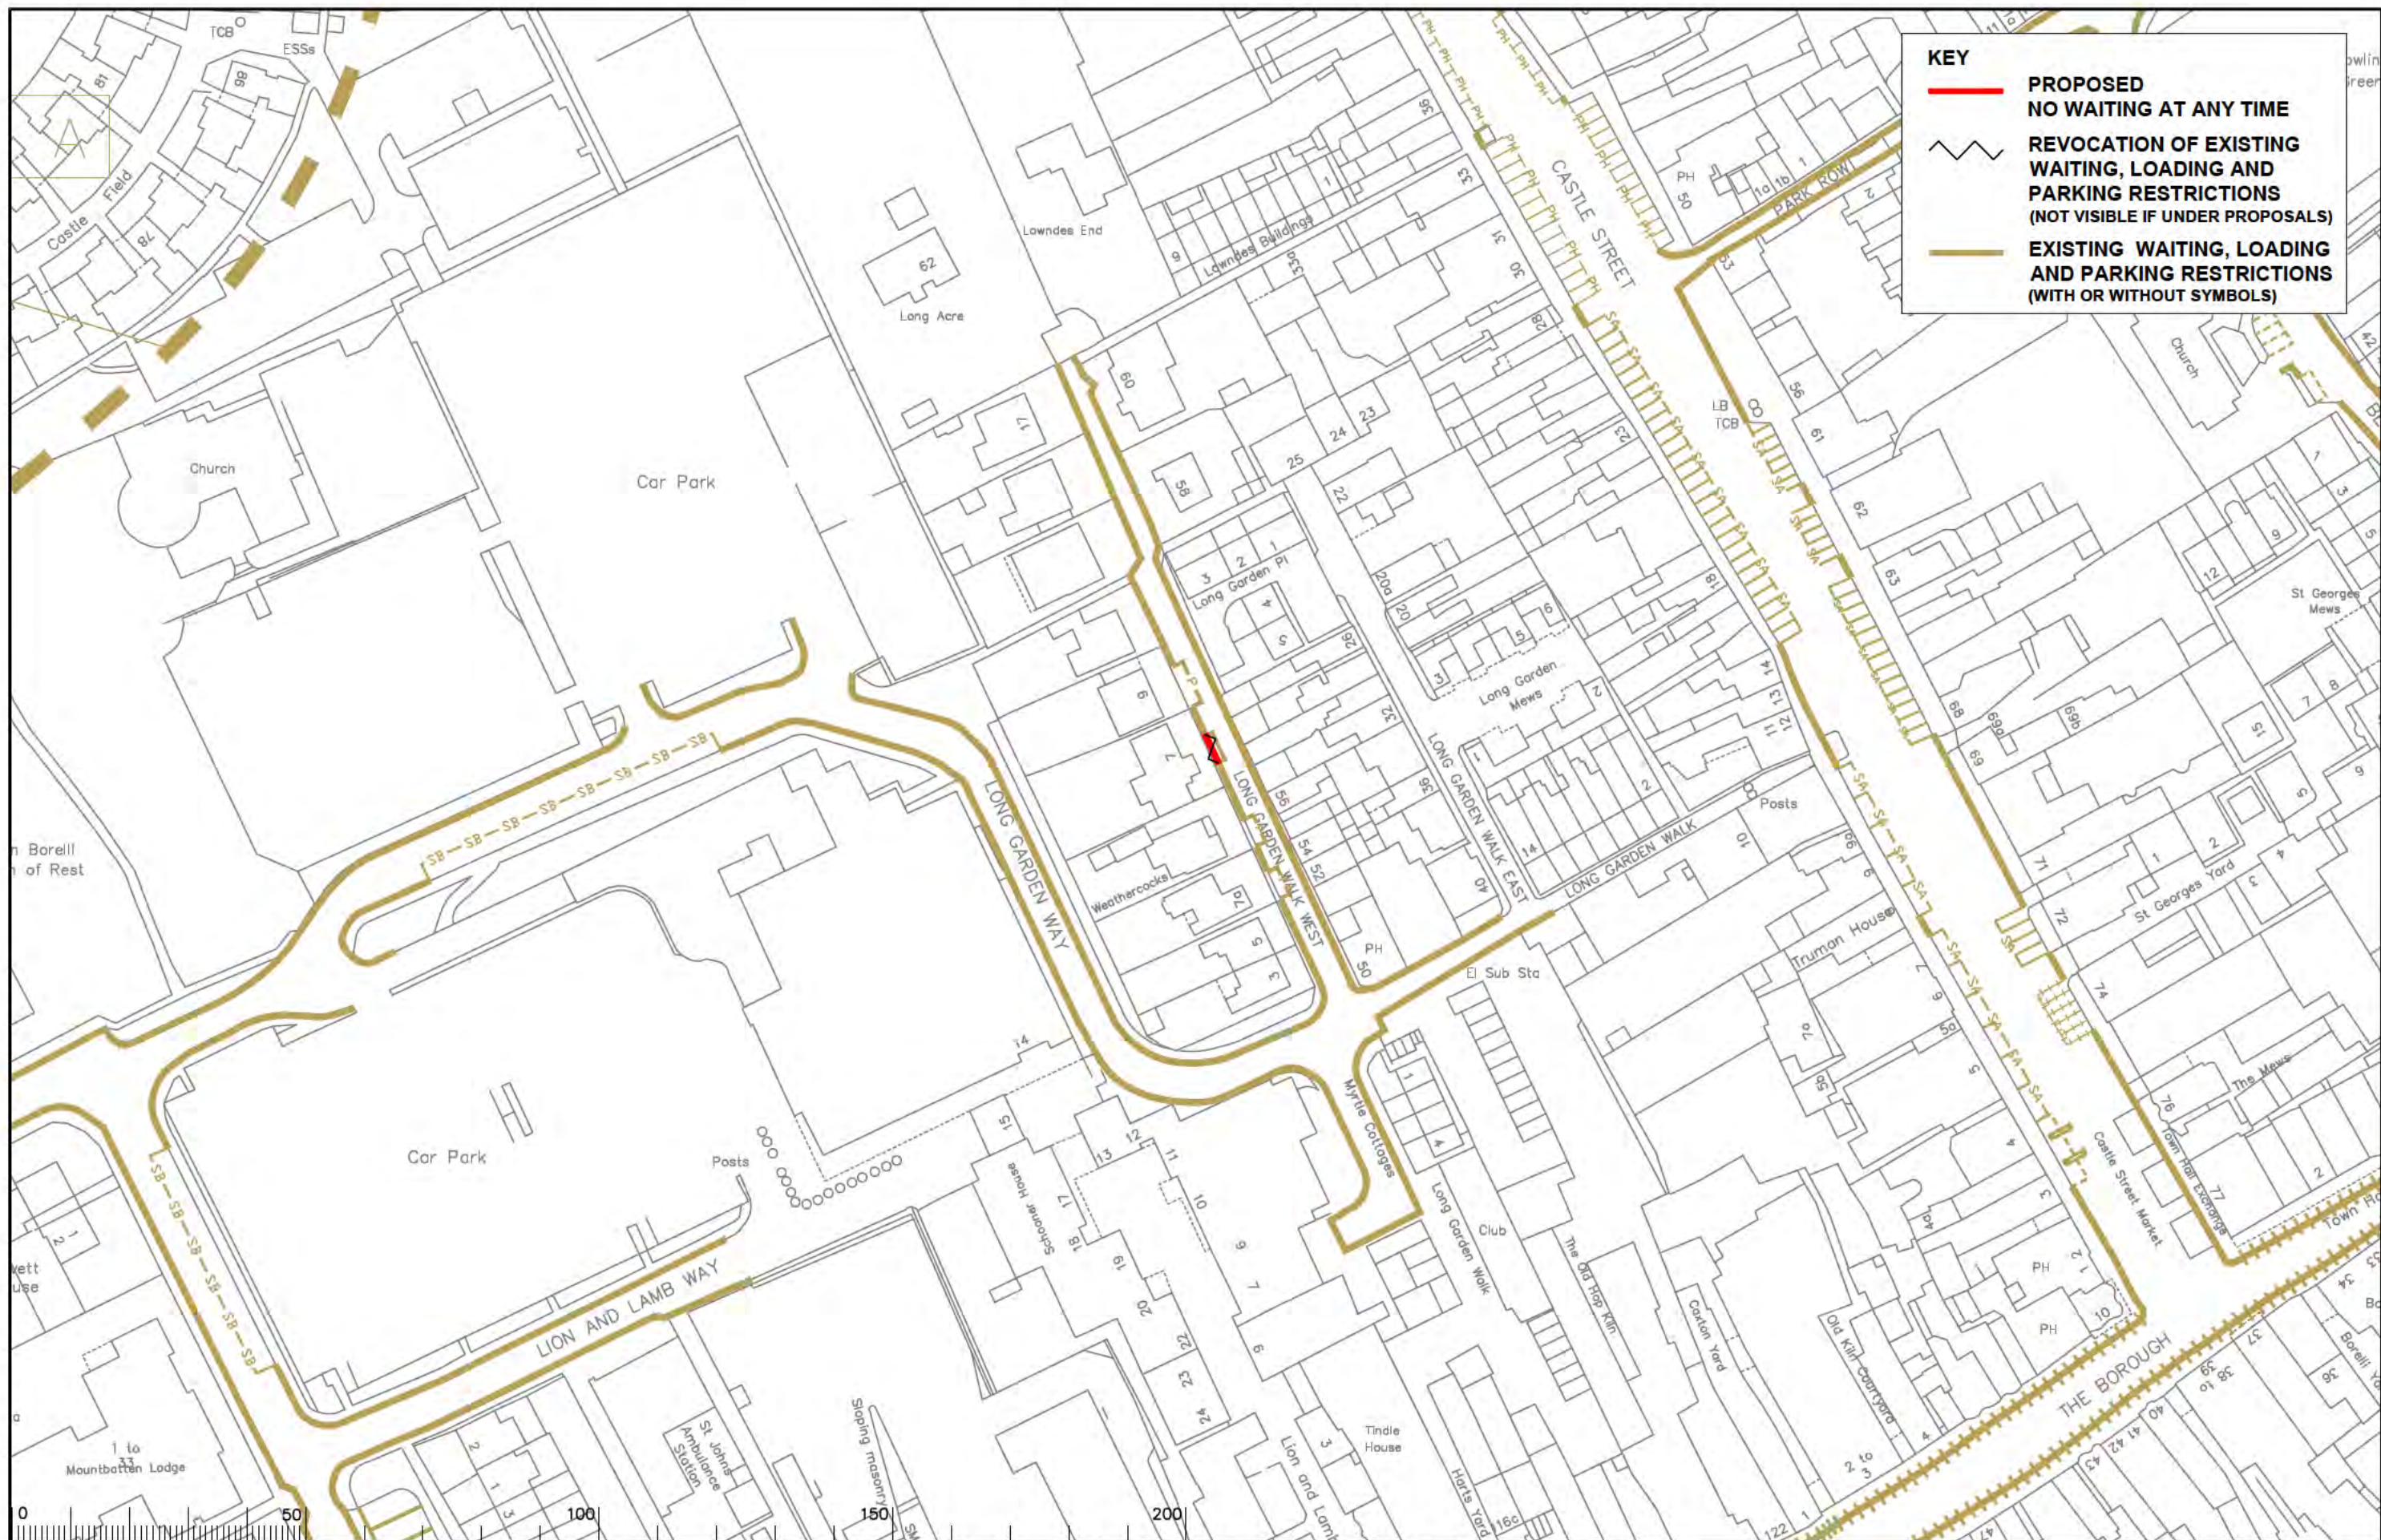

KEY

PROPOSED
NO WAITING AT ANY TIME

REVOCATION OF EXISTING
WAITING, LOADING AND
PARKING RESTRICTIONS
(NOT VISIBLE IF UNDER PROPOSALS)

EXISTING WAITING, LOADING
AND PARKING RESTRICTIONS
(WITH OR WITHOUT SYMBOLS)

Notes

Rev.	Description	Drwn	Sig.	Date	Chkd	Sig.	Date	Appr	Sig.	Date
A	SYMBOLS ADDED TO RESTRICTIONS	SDC	SDC	23.01.08	TPC	TPC	23.01.08	TPC	TPC	23.01.08
B	RESTRICTIONS AMENDED	CAH	CAH	02.09	JAR	JAR	02.09	TPC	TPC	02.09
C	RESTRICTIONS AMENDED	CAH	CAH	10.10	JAR	JAR	10.10	TPC	TPC	10.10
D	RESTRICTIONS AMENDED	CAH	CAH	09.11	JAR	JAR	09.11	TPC	TPC	09.11
E	RESTRICTIONS AMENDED	CAH	CAH	11.13	JAR	JAR	11.13	RH	RH	11.13
F	RESTRICTIONS AMENDED	CAH	CAH	06.15	RH	RH	06.15	DC	DC	06.15
G	RESTRICTIONS AMENDED	CAH	CAH	08.17	JAR	JAR	08.17	DC	DC	08.17
H	RESTRICTIONS AMENDED	CAH	CAH	02.20	JAR	JAR	02.20	DC	DC	02.20

S:\Project-current\3282\WAV\CAD-Drawings\23 ADVERTISED\13 Oct 2021\2021-6.dwg

Scale 1:1250

North Point


Based upon the Ordnance Survey mapping with the permission of the Controller of Her Majesty's Stationery Office. © Crown copyright. Unauthorised reproduction infringes Crown copyright and may lead to prosecution or civil proceedings. Surrey County Council LA 078872 1000.

Drawn by SDC SDC 03.07
Checked by TPC TPC 03.07
Approved by TPC TPC 03.07

Project
WAVERLEY DPE
Drawing
IMPLEMENTED TRAFFIC ORDERS
SHEET 06

SURREY
COUNTY COUNCIL

Project No.
3282/WAV
Contract
Sheet No.
2021-6
Rev.
Classification
ADVERTISED

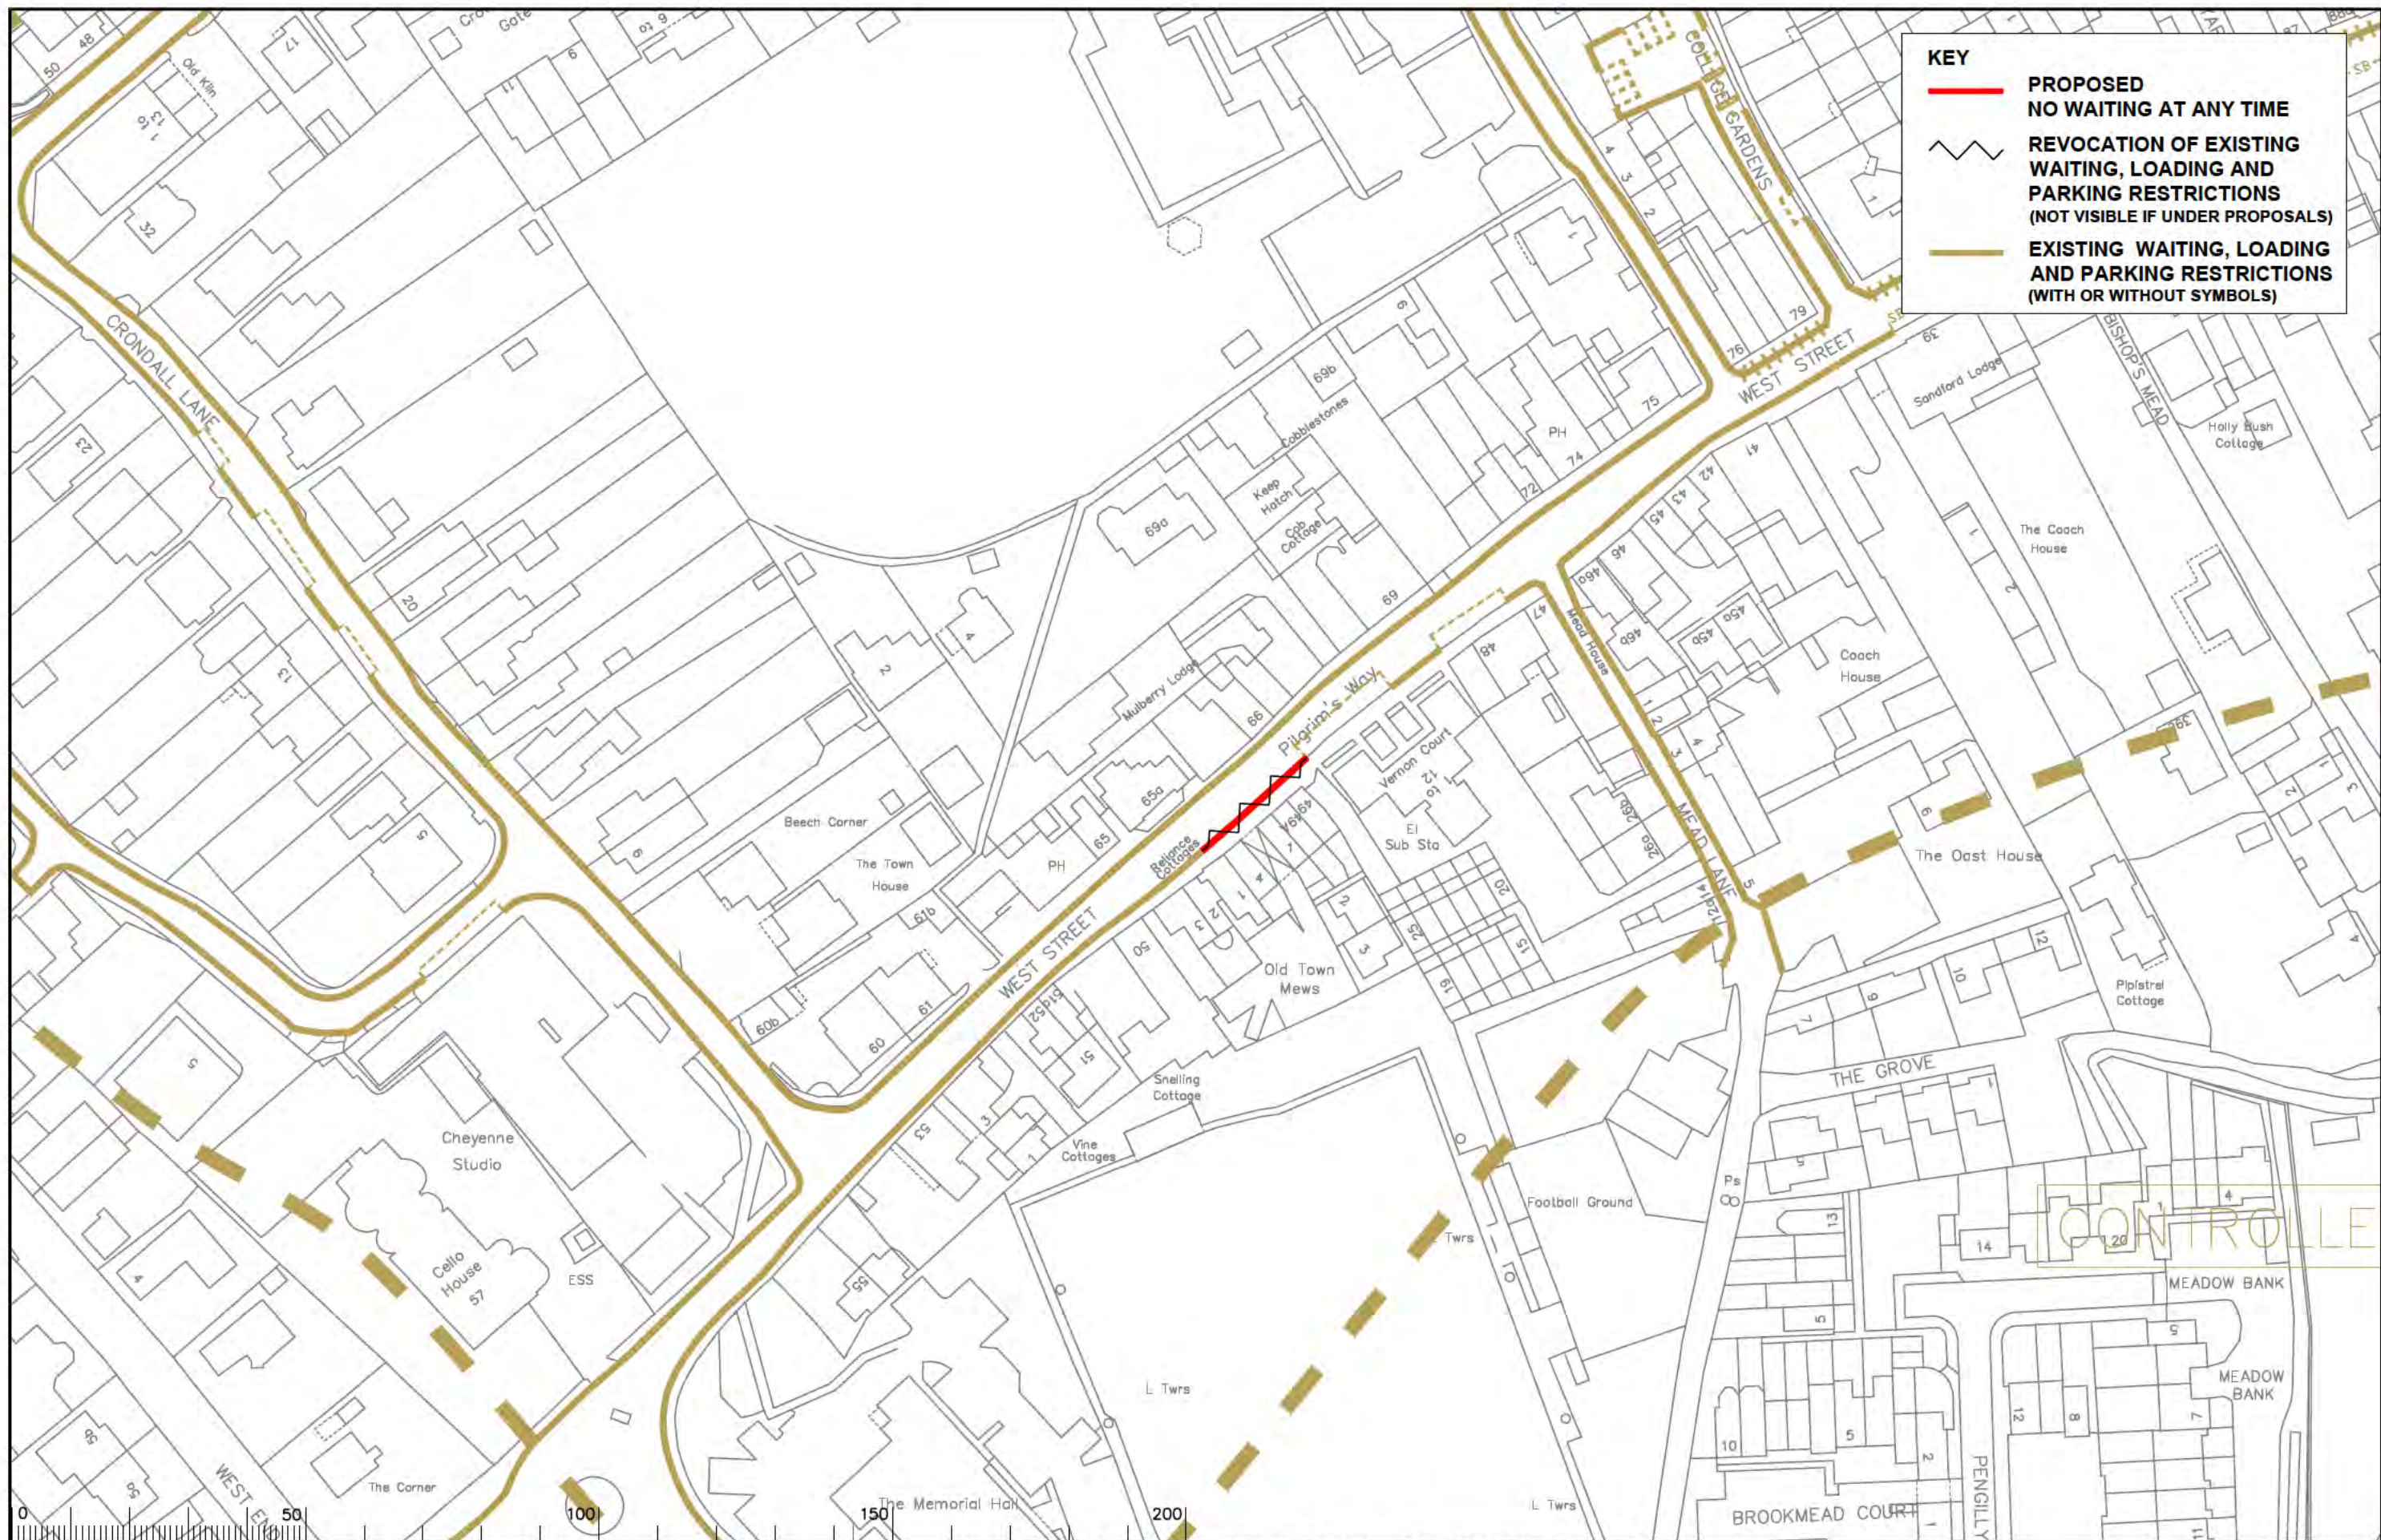

KEY

PROPOSED
NO WAITING AT ANY TIME

REVOCATION OF EXISTING
WAITING, LOADING AND
PARKING RESTRICTIONS
(NOT VISIBLE IF UNDER PROPOSALS)

EXISTING WAITING, LOADING
AND PARKING RESTRICTIONS
(WITH OR WITHOUT SYMBOLS)

Notes

Rev.	Description	Drwn	Sig.	Date	Chkd	Sig.	Date	Appr	Sig.	Date
A	SYMBOLS ADDED TO RESTRICTIONS	SDC	SDC	23.01.08	TPC	TPC	23.01.08	TPC	TPC	23.01.08
B	RESTRICTIONS AMENDED	CAH	CAH	02.07.09	JAR	JAR	02.07.09	TPC	TPC	02.07.09
C	RESTRICTIONS AMENDED	CAH	CAH	10.10	JAR	JAR	10.10	TPC	TPC	10.10
D	RESTRICTIONS AMENDED	CAH	CAH	09.11	JAR	JAR	09.11	TPC	TPC	09.11
E	RESTRICTIONS AMENDED	CAH	CAH	11.13	JAR	JAR	11.13	RH	RH	11.13
F	RESTRICTIONS AMENDED	CAH	CAH	06.15	JAR	JAR	06.15	RH	RH	06.15
G	RESTRICTIONS AMENDED	CAH	CAH	08.17	JAR	JAR	08.17	DC	DC	08.17
H	RESTRICTIONS AMENDED	CAH	CAH	02.20	JAR	JAR	02.20	DC	DC	02.20

S:\Project-current\3282\WAV\CAD-Drawings\23 ADVERTISED\13 Oct 2021\2021-7.dwg

Scale 1:1250

North Point

Based upon the Ordnance Survey mapping with the permission of the Controller of Her Majesty's Stationery Office. © Crown copyright. Unauthorised reproduction infringes Crown copyright and may lead to prosecution or civil proceedings. Surrey County Council LA 078872 1000.

Project

WAVERLEY DPE

Drawing

IMPLEMENTED TRAFFIC ORDERS

Drawn by

SDC

Sig.

SDC

Date

03.07

Checked by

TPC

Sig.

TPC

Date

03.07

Approved by

TPC

Sig.

TPC

Date

03.07

Contract

3282/WAV

Sheet

No.

2021-7

Rev.

SURREY


COUNTY COUNCIL

Classification

ADVERTISED

SHEET

OF

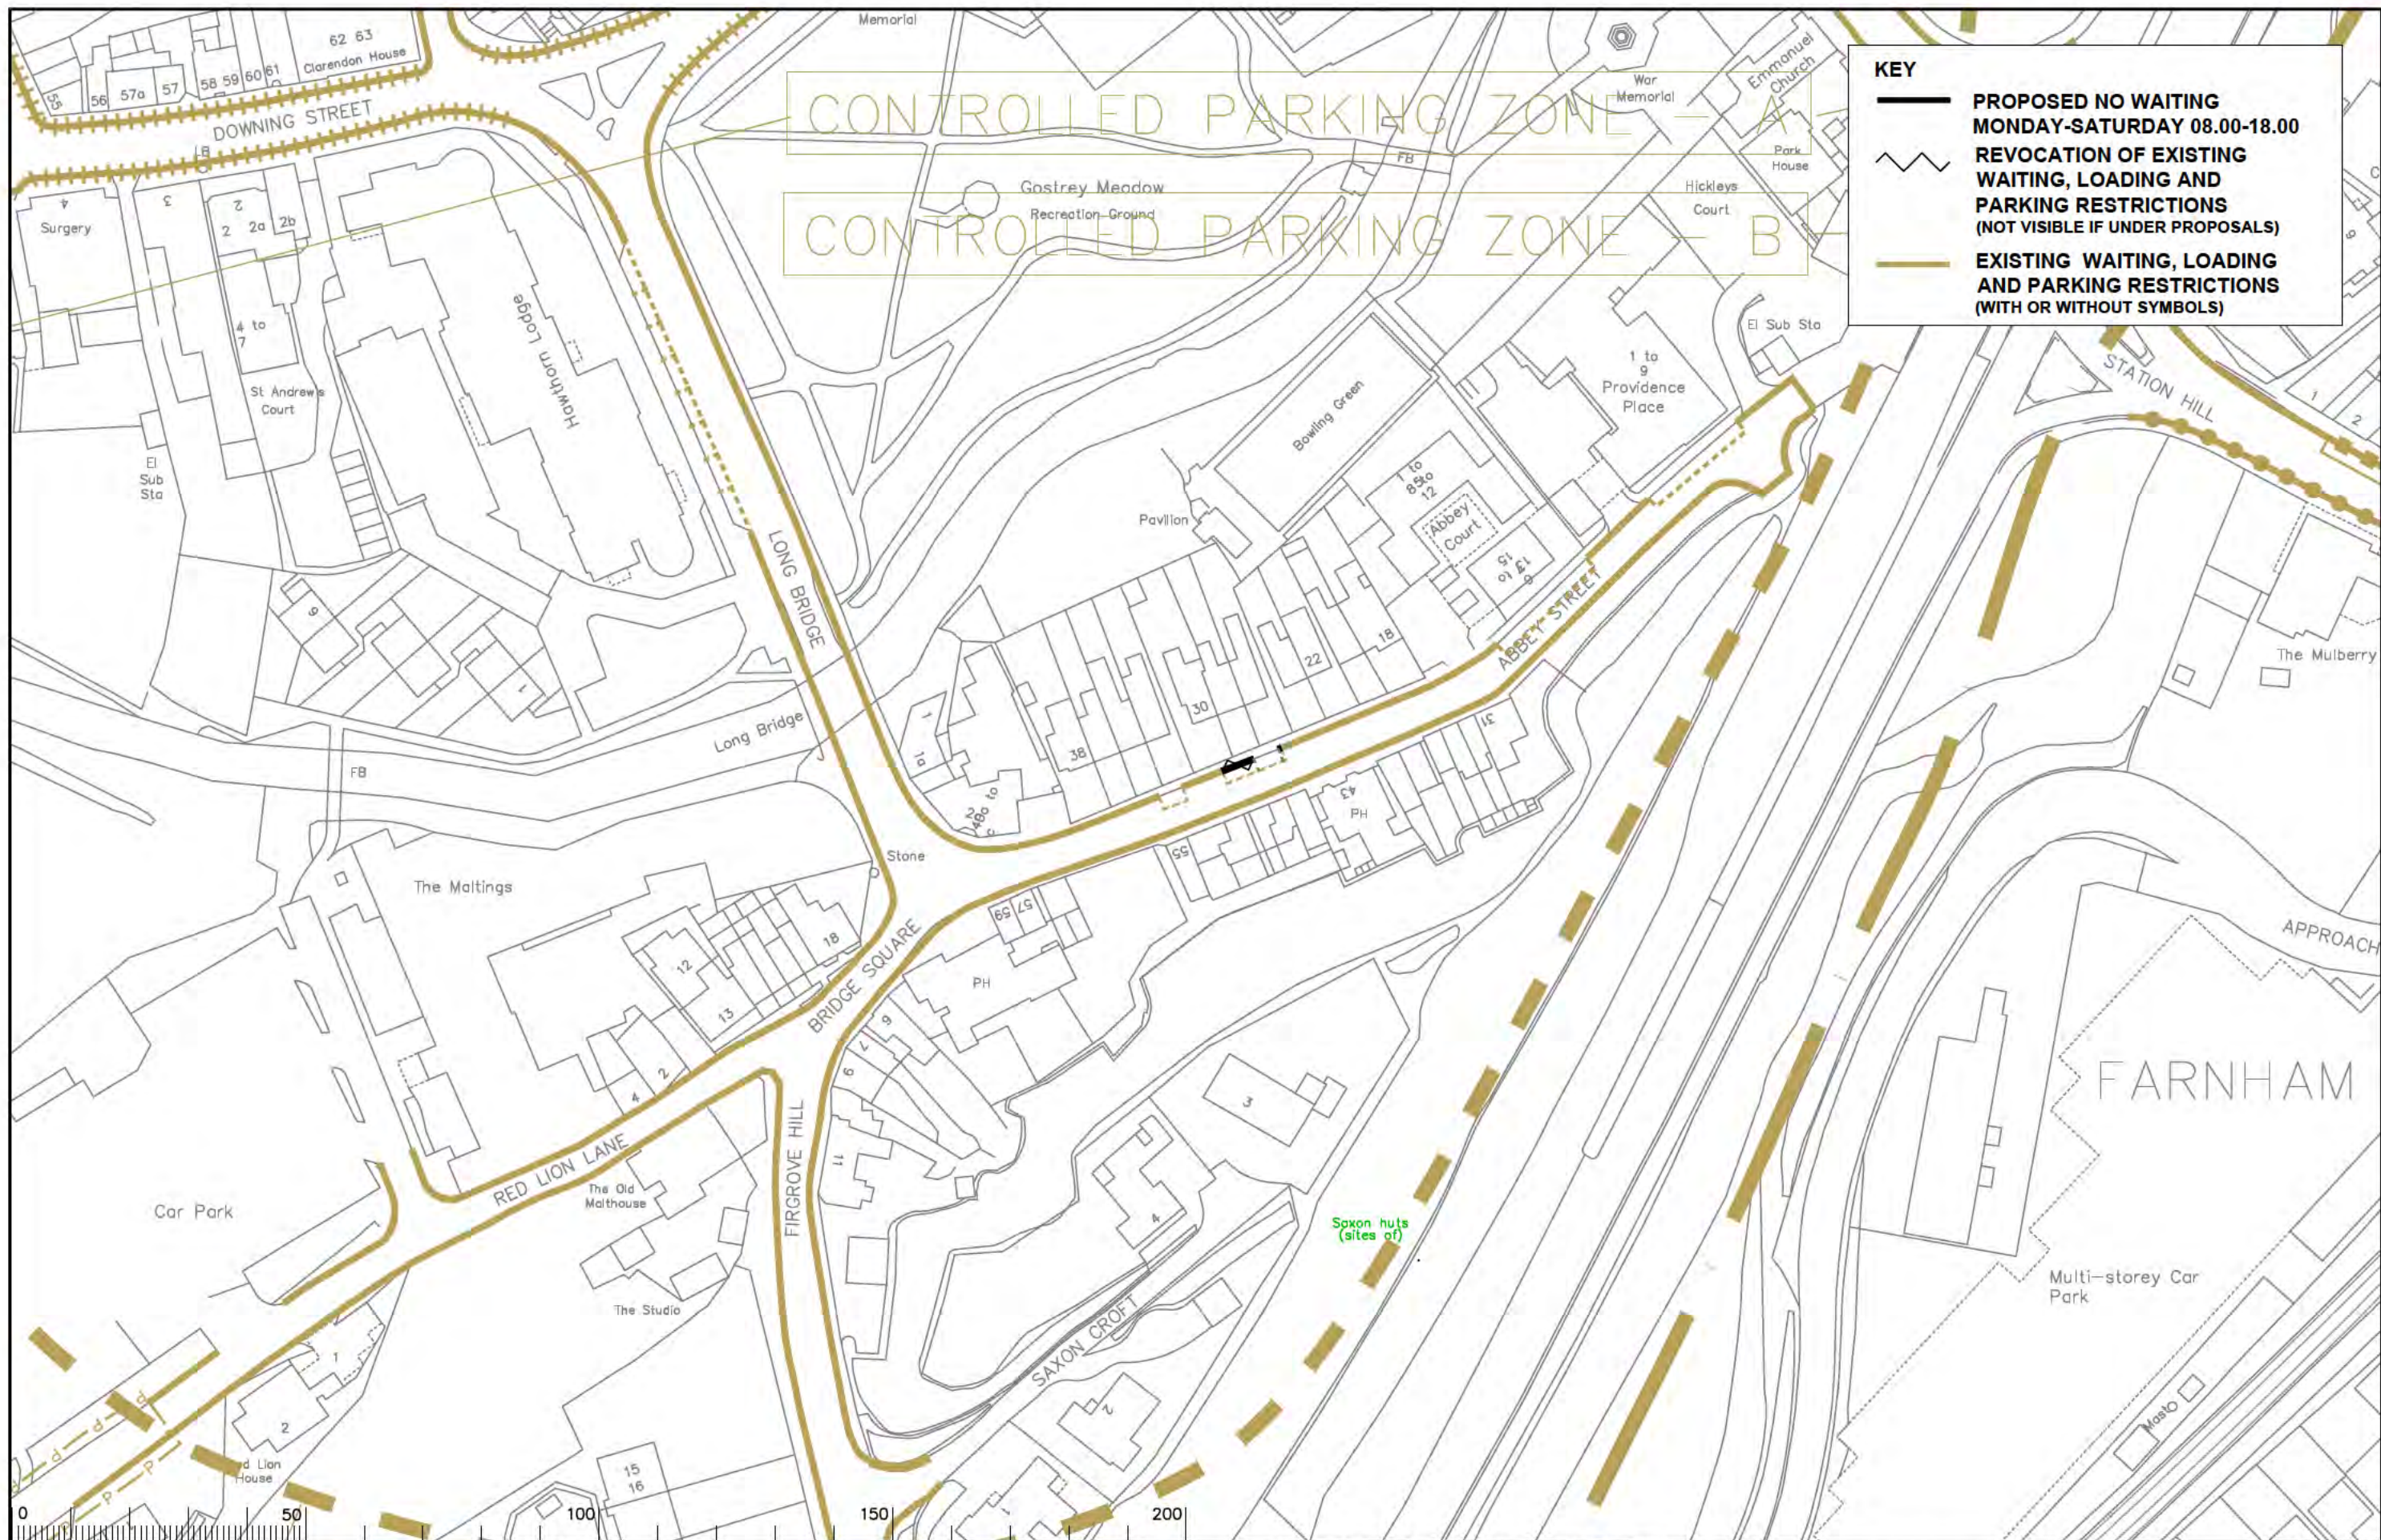

KEY

PROPOSED NO WAITING
MONDAY-SATURDAY 08.00-18.00

REVOCATION OF EXISTING
WAITING, LOADING AND
PARKING RESTRICTIONS
(NOT VISIBLE IF UNDER PROPOSALS)

EXISTING WAITING, LOADING
AND PARKING RESTRICTIONS
(WITH OR WITHOUT SYMBOLS)

Notes

Rev.	Description	Drwn	Sig.	Date	Chkd	Sig.	Date	Appr	Sig.	Date
A	SYMBOLS ADDED TO RESTRICTIONS	SDC	SDC	23.01.08	TPC	TPC	23.01.08	TPC	TPC	23.01.08
B	RESTRICTIONS AMENDED	CAH	CAH	02.09.09	JAR	JAR	02.09.09	TPC	TPC	02.09.09
C	RESTRICTIONS AMENDED	CAH	CAH	10.10.10	JAR	JAR	10.10.10	TPC	TPC	10.10.10
D	RESTRICTIONS AMENDED	CAH	CAH	09.11.11	JAR	JAR	09.11.11	TPC	TPC	09.11.11
E	RESTRICTIONS AMENDED	CAH	CAH	11.13.13	JAR	JAR	11.13.13	RH	RH	11.13.13
F	RESTRICTIONS AMENDED	CAH	CAH	06.15.15	JAR	JAR	06.15.15	RH	RH	06.15.15
G	RESTRICTIONS AMENDED	CAH	CAH	08.17.17	JAR	JAR	08.17.17	DC	DC	08.17.17
H	RESTRICTIONS AMENDED	CAH	CAH	02.20.20	JAR	JAR	02.20.20	DC	DC	02.20.20

S:\Project-current\3282\WAV\CAD-Drawings\23 ADVERTISED\13 Oct 2021\2021-7.dwg

Scale 1:1250

North Point

N

Based upon the Ordnance Survey mapping with the permission of the Controller of Her Majesty's Stationery Office. © Crown copyright. Unauthorised reproduction infringes Crown copyright and may lead to prosecution or civil proceedings. Surrey County Council LA 076872 1000.

Drawn by SDC Sig. SDC Date 03.07

Checked by originator TPC Sig. TPC Date 03.07

Approved by TPC Sig. TPC Date 03.07

Project

WAVERLEY DPE

Drawing

IMPLEMENTED TRAFFIC ORDERS

SURREY
COUNTY COUNCIL

Project No.
3282/WAV


Contract Sheet No.
2021-8

Rev.

Classification
ADVERTISED

SHEET

OF

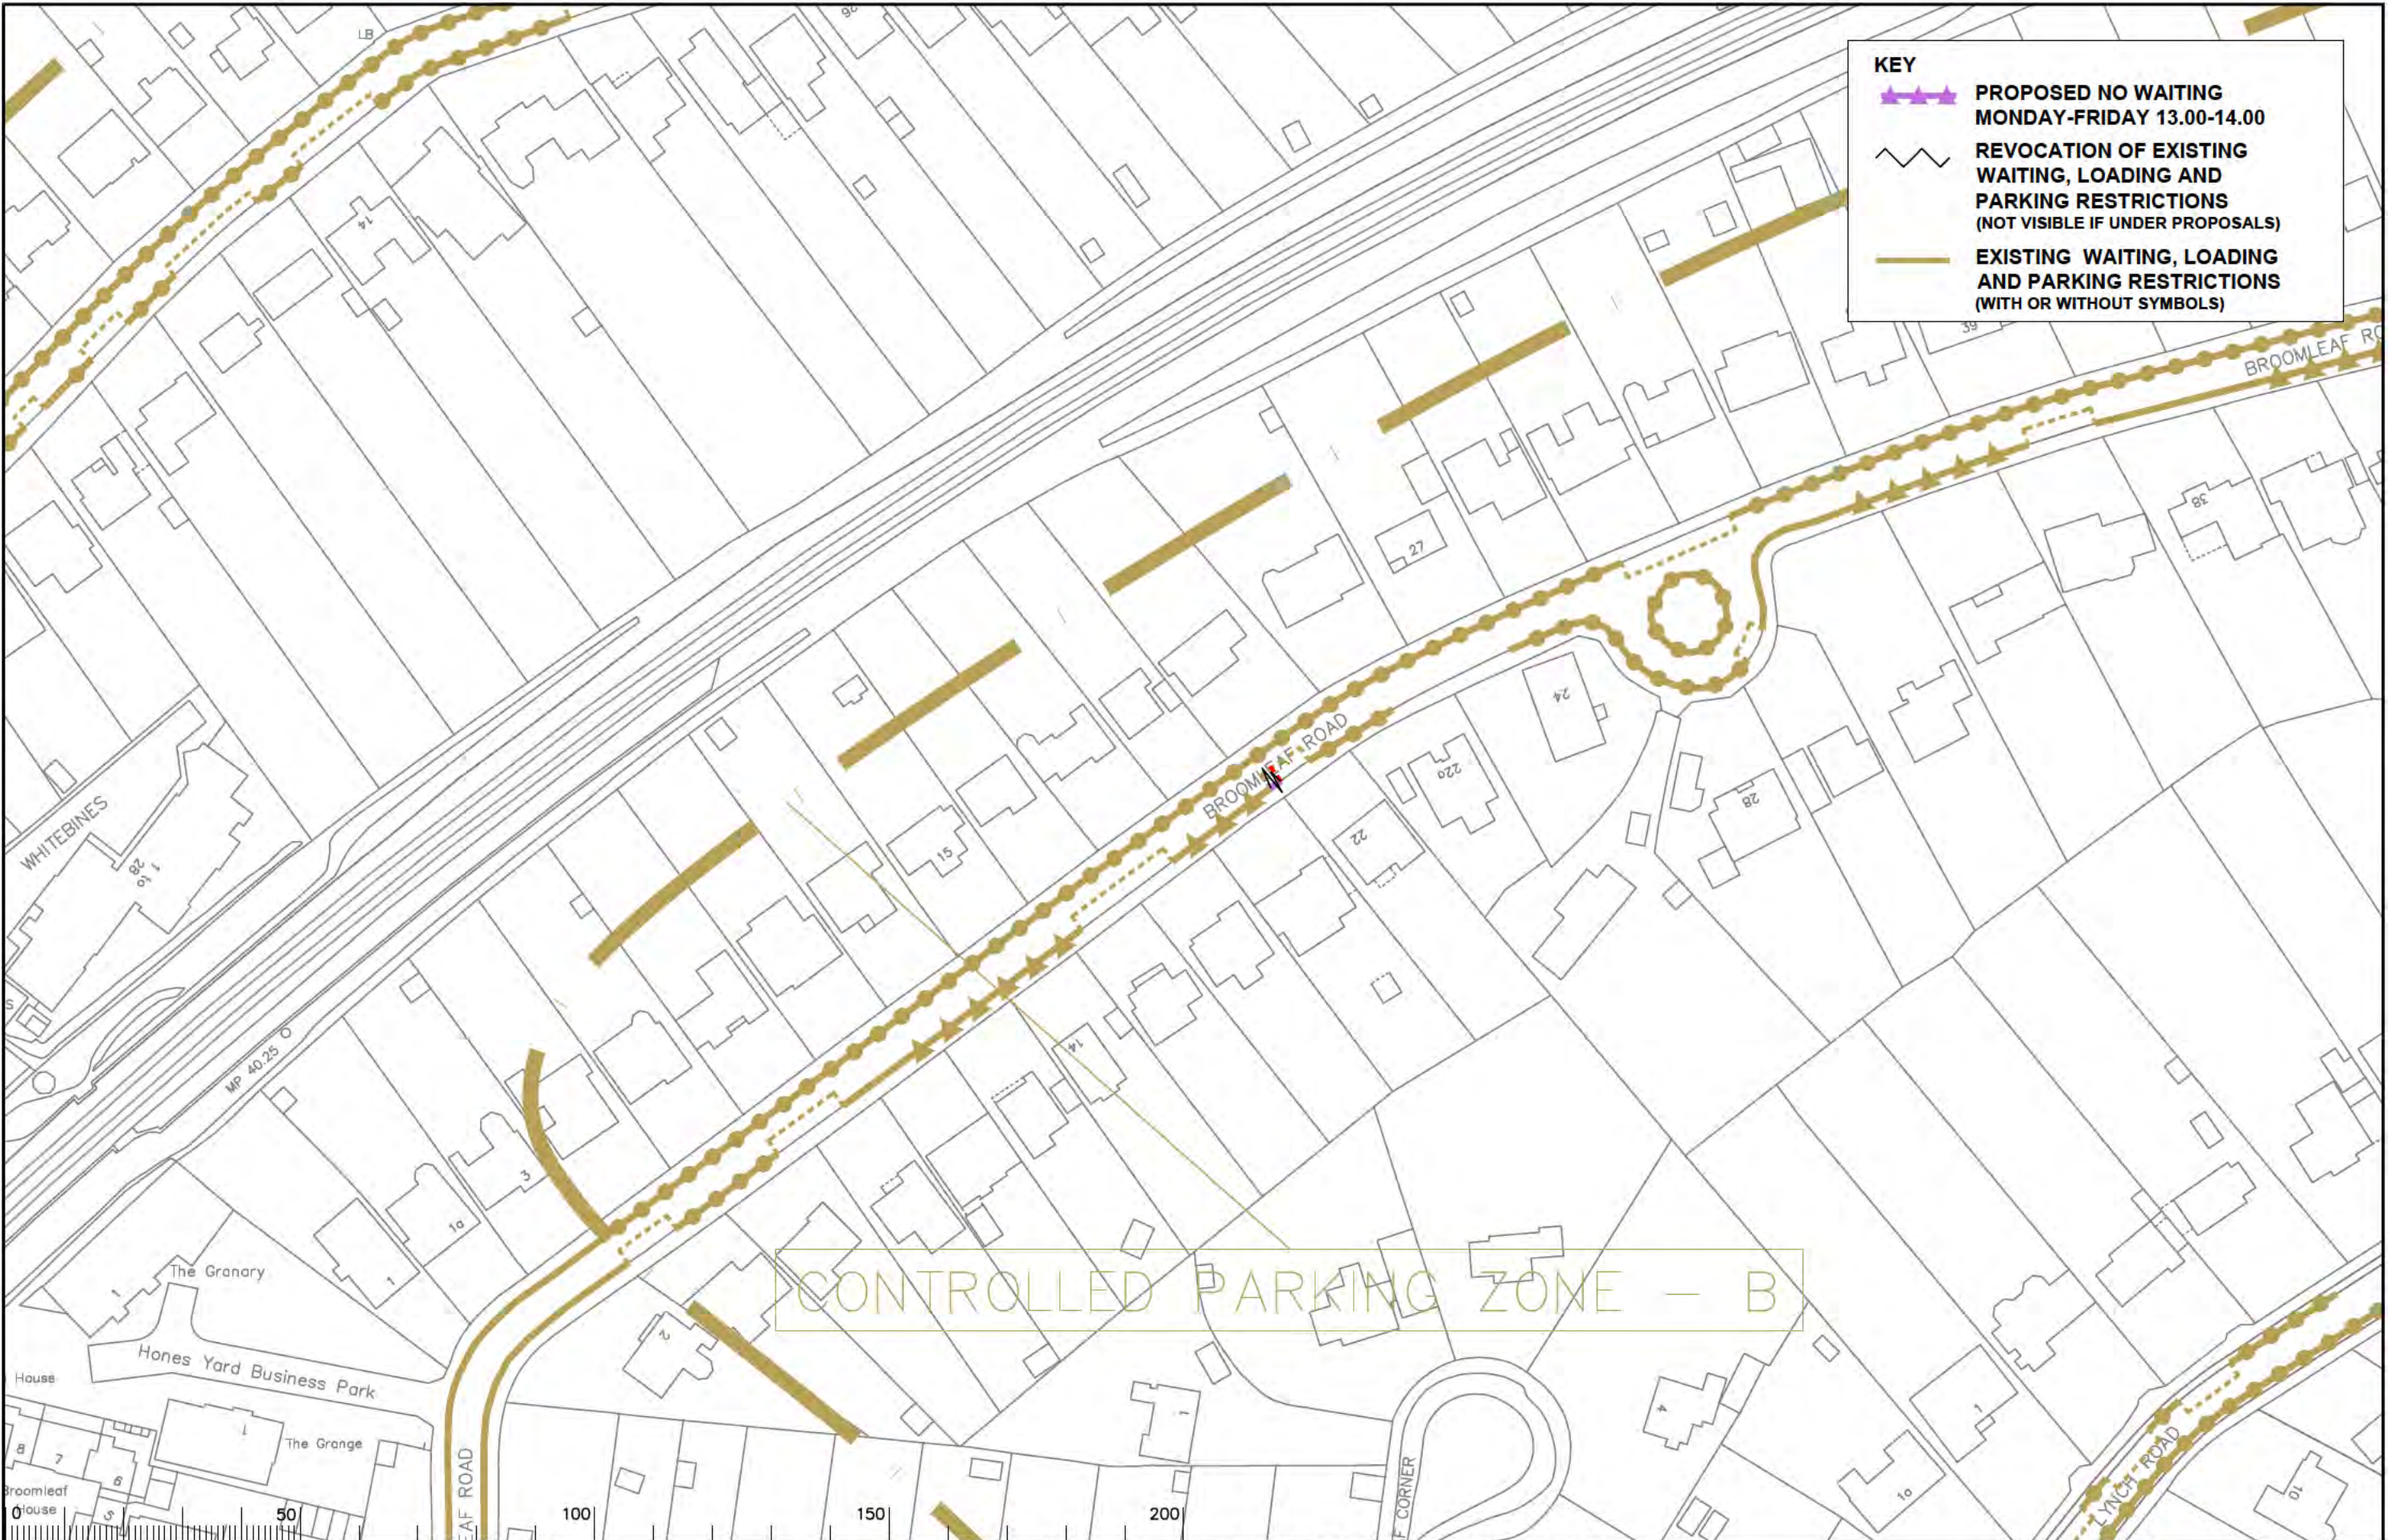

Rev.	Description	Drwn	Sig.	Date	Chkd	Sig.	Date	Appr	Sig.	Date
A	SYMBOLS ADDED TO RESTRICTIONS	SDC	SDC	23.01.08	TPC	TPC	23.01.08	TPC	TPC	23.01.08
B	RESTRICTIONS AMENDED	CAH	CAH	02.09	JAR	JAR	02.09	TPC	TPC	02.09
C	RESTRICTIONS AMENDED	CAH	CAH	10.10	JAR	JAR	10.10	TPC	TPC	10.10
D	RESTRICTIONS AMENDED	CAH	CAH	09.11	JAR	JAR	09.11	TPC	TPC	09.11
E	RESTRICTIONS AMENDED	CAH	CAH	11.13	JAR	JAR	11.13	RH	RH	11.13
F	RESTRICTIONS AMENDED	CAH	CAH	06.15	JAR	JAR	06.15	RH	RH	06.15
G	RESTRICTIONS AMENDED	CAH	CAH	08.17	JAR	JAR	08.17	DC	DC	08.17
H	RESTRICTIONS AMENDED	CAH	CAH	02.20	JAR	JAR	02.20	DC	DC	02.20

Notes

S:\Project-current\3282\WAV\CAD-Drawings\23 ADVERTISED\13 Oct 2021\2021-9.dwg

Scale 1:1250

North Point

Based upon the Ordnance Survey mapping with the permission of the Controller of Her Majesty's Stationery Office. © Crown copyright. Unauthorised reproduction infringes Crown copyright and may lead to prosecution or civil proceedings. Surrey County Council LA 078872 1000.

Project

WAVERLEY DPE

Drawing

IMPLEMENTED TRAFFIC ORDERS

Drawn by

SDC	Sig.	SDC	Date
			03.07

Checked by

TPC	Sig.	TPC	Date
			03.07

Approved by

TPC	Sig.	TPC	Date
			03.07

Project No.

3282/WAV

Contract Sheet No.

2021-9

Rev.

Classification

ADVERTISED

SHEET OF



KEY

PROPOSED
NO WAITING AT ANY TIME

NO LOADING MONDAY - SATURDAY
08.00 - 09.30 and 15.00 - 18.30

EXISTING WAITING, LOADING
AND PARKING RESTRICTIONS
(WITH OR WITHOUT SYMBOLS)

Notes

Rev.	Description	Drwn	Sig.	Date	Chkd	Sig.	Date	Appr	Sig.	Date
A	SYMBOLS ADDED TO RESTRICTIONS	SDC	SDC	23.01.08	TPC	TPC	23.01.08	TPC	TPC	23.01.08
B	RESTRICTIONS AMENDED	CAH	CAH	02.09	JAR	JAR	02.09	TPC	TPC	02.09
C	RESTRICTIONS AMENDED	CAH	CAH	10.10	JAR	JAR	10.10	TPC	TPC	10.10
D	RESTRICTIONS AMENDED	CAH	CAH	09.11	JAR	JAR	09.11	TPC	TPC	09.11
E	RESTRICTIONS AMENDED	CAH	CAH	11.13	JAR	JAR	11.13	RH	RH	11.13
F	RESTRICTIONS AMENDED	CAH	CAH	06.15	JAR	JAR	06.15	RH	RH	06.15
G	RESTRICTIONS AMENDED	CAH	CAH	08.17	JAR	JAR	08.17	DC	DC	08.17
H	RESTRICTIONS AMENDED	CAH	CAH	02.20	JAR	JAR	02.20	DC	DC	02.20

S:\Project-current\3282\WAV\CAD-Drawings\23 ADVERTISED\13 Oct 2021\2021-10.dwg

Scale 1:1250

North Point

Based upon the Ordnance Survey mapping with the permission of the Controller of Her Majesty's Stationery Office. © Crown copyright. Unauthorised reproduction infringes Crown copyright and may lead to prosecution or civil proceedings.
Surrey County Council LA 076872 1006.

Drawn by
SDC
Sig.
SDC
Date
03.07

Checked by
originator
TPC
Sig.
TPC
Date
03.07

Approved by
TPC
Sig.
TPC
Date
03.07

Project
WAVERLEY DPE

Drawing
IMPLEMENTED TRAFFIC ORDERS

SURREY
COUNTY COUNCIL

Project No.
3282/WAV

Contract
Sheet
No.
2021-10

Rev.
Rev.

Classification
ADVERTISED

SHEET 01 OF 01