


OS terms & conditions:
 You are granted a non-exclusive, royalty free, revocable licence solely to view the Licensed Data for non-commercial purposes for the period during which Surrey County Council makes it available. You are not permitted to copy, sub-licence, distribute, sell or otherwise make available the Licensed Data to third parties in any form. Third party rights to enforce the terms of this licence shall be reserved to OS.

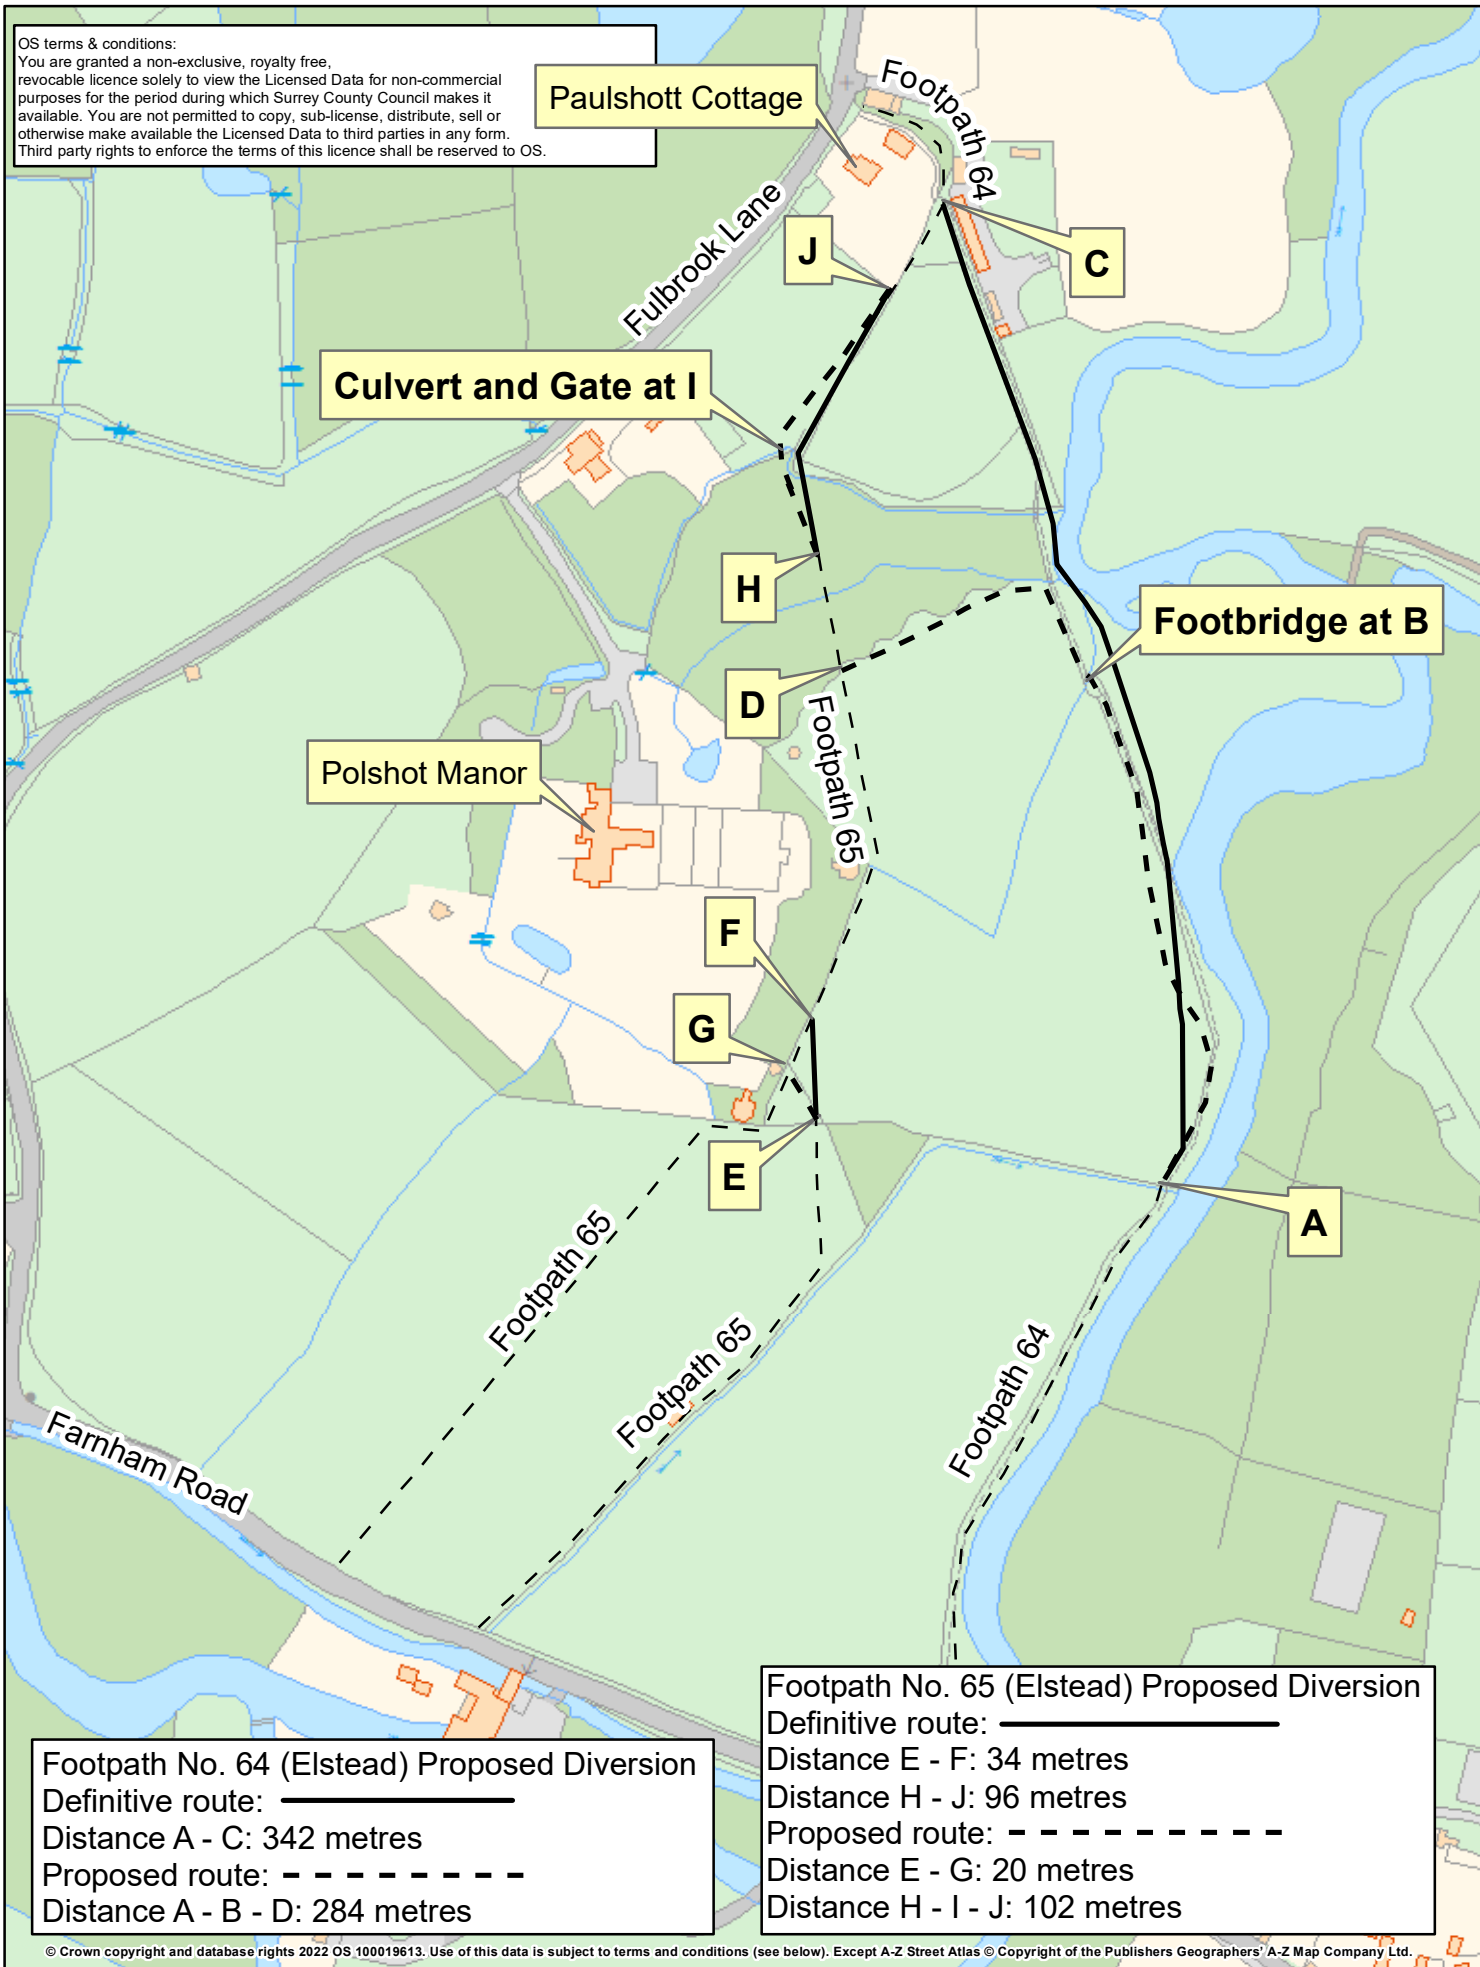

Footpath No. 64 (Elstead) Proposed Diversion
 Definitive route: —————
 Distance A - C: 342 metres
 Proposed route: - - - - -
 Distance A - B - D: 284 metres

Footpath No. 65 (Elstead) Proposed Diversion
 Definitive route: —————
 Distance E - F: 34 metres
 Distance H - J: 96 metres
 Proposed route: - - - - -
 Distance E - G: 20 metres
 Distance H - I - J: 102 metres

© Crown copyright and database rights 2022 OS 100019613. Use of this data is subject to terms and conditions (see below). Except A-Z Street Atlas © Copyright of the Publishers Geographers' A-Z Map Company Ltd.



Grid Ref at A: 490586
 144017

Printed by: JP
 Drawing No.: 3/1/8/H20a
 Date: 08/06/2022

1:2,500

Borough of Waverley
 Public Footpath No. 64 (Elstead) Proposed Diversion
 Public Footpath No. 65 (Elstead) Proposed Diversion

