


Key:

- No waiting at any time
- Existing restrictions (May include symbols)


<table border="1" style="width: 100%; border-collapse: collapse;"> <thead> <tr> <th>Rev</th> <th>Description</th> <th>Drawn</th> <th>Sig.</th> <th>Date</th> <th>Check</th> <th>Sig.</th> <th>Date</th> <th>Appr.</th> <th>Sig.</th> <th>Date</th> </tr> </thead> <tbody> <tr><td> </td><td> </td><td> </td><td> </td><td> </td><td> </td><td> </td><td> </td><td> </td><td> </td><td> </td></tr> <tr><td> </td><td> </td><td> </td><td> </td><td> </td><td> </td><td> </td><td> </td><td> </td><td> </td><td> </td></tr> <tr><td> </td><td> </td><td> </td><td> </td><td> </td><td> </td><td> </td><td> </td><td> </td><td> </td><td> </td></tr> <tr><td> </td><td> </td><td> </td><td> </td><td> </td><td> </td><td> </td><td> </td><td> </td><td> </td><td> </td></tr> </tbody> </table>	Rev	Description	Drawn	Sig.	Date	Check	Sig.	Date	Appr.	Sig.	Date	<p>These plans are the outcome of a survey conducted with the assistance of the Director of Highways of the County of Surrey. The County Council is not responsible for any errors or omissions in these plans or for any damage or loss resulting from their use. The County Council is not liable for any damage or loss resulting from their use.</p> <p>Drawn by: SDG Date: 05/23 Checked by: RH Date: 05/23 Approved by: OC Date: 05/23</p>	<p>Epsom and Ewell Parking Review Phase 15</p> <p>Proposed Waiting Restrictions Danetree Road and Oakhurst Road</p>	<p>SURREY Surrey Highways</p>	<p>Project No. _____ Contract No. _____ Drawing No. 11 Revision _____ Classification COMM</p>
Rev	Description	Drawn	Sig.	Date	Check	Sig.	Date	Appr.	Sig.	Date	

Key:

- No waiting at any time
- Existing restrictions (May include symbols)

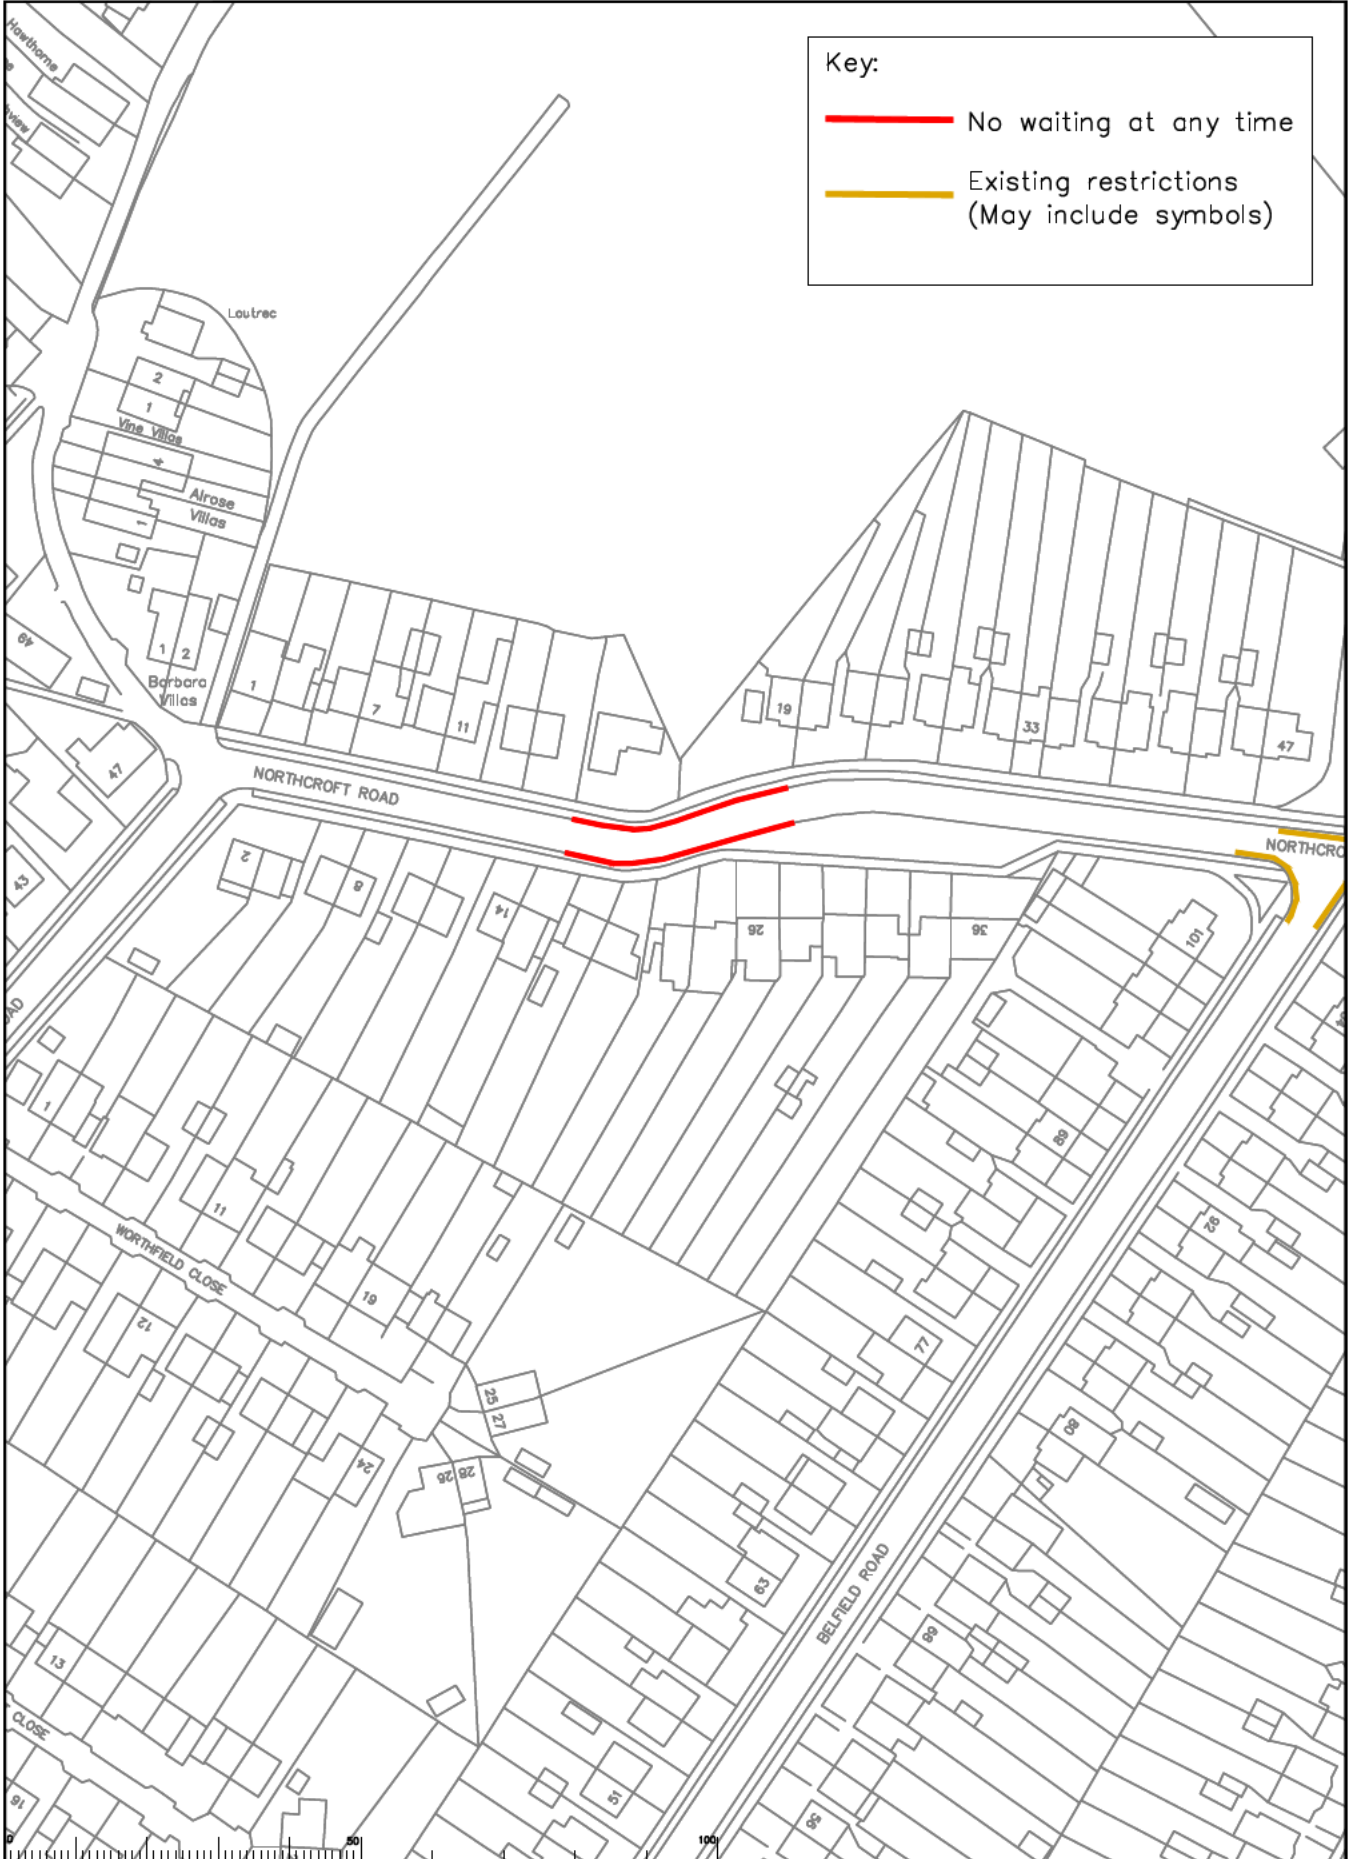

<table border="1" style="width: 100%; border-collapse: collapse;"> <thead> <tr> <th>Rev</th> <th>Description</th> <th>Drawn</th> <th>Sig.</th> <th>Date</th> <th>Check</th> <th>Sig.</th> <th>Date</th> <th>Appr.</th> <th>Sig.</th> <th>Date</th> </tr> </thead> <tbody> <tr><td> </td><td> </td><td> </td><td> </td><td> </td><td> </td><td> </td><td> </td><td> </td><td> </td><td> </td></tr> <tr><td> </td><td> </td><td> </td><td> </td><td> </td><td> </td><td> </td><td> </td><td> </td><td> </td><td> </td></tr> <tr><td> </td><td> </td><td> </td><td> </td><td> </td><td> </td><td> </td><td> </td><td> </td><td> </td><td> </td></tr> </tbody> </table>	Rev	Description	Drawn	Sig.	Date	Check	Sig.	Date	Appr.	Sig.	Date																																			<p><small>Notes: 1. This plan is the outcome of a survey conducted by the Surveyors of the County of Surrey, in accordance with the provisions of the Surveyors Act, 1951, and the Surveyors Regulations, 1952. 2. The plan is subject to the provisions of the Surveyors Act, 1951, and the Surveyors Regulations, 1952. 3. The plan is subject to the provisions of the Surveyors Act, 1951, and the Surveyors Regulations, 1952. 4. The plan is subject to the provisions of the Surveyors Act, 1951, and the Surveyors Regulations, 1952.</small></p> <table border="1" style="width: 100%; border-collapse: collapse;"> <tr> <td>Drawn by</td> <td>SDC</td> <td>Date</td> <td>05/23</td> </tr> <tr> <td>Checked by</td> <td>RH</td> <td>Date</td> <td>05/23</td> </tr> <tr> <td>Approved by</td> <td>OC</td> <td>Date</td> <td>05/23</td> </tr> </table>	Drawn by	SDC	Date	05/23	Checked by	RH	Date	05/23	Approved by	OC	Date	05/23	<p style="text-align: center;">Epsom and Ewell Parking Review Phase 15</p> <p style="text-align: center;">Proposed Waiting Restrictions Northcroft Road</p>	<p style="text-align: center;">SURREY COUNTY COUNCIL</p>	<table border="1" style="width: 100%; border-collapse: collapse;"> <tr> <td>Project No.</td> <td> </td> </tr> <tr> <td>Contract No.</td> <td> </td> </tr> <tr> <td>Drawing No.</td> <td>12</td> </tr> <tr> <td>Revision</td> <td> </td> </tr> <tr> <td>Classification</td> <td>COMM</td> </tr> </table>	Project No.		Contract No.		Drawing No.	12	Revision		Classification	COMM
Rev	Description	Drawn	Sig.	Date	Check	Sig.	Date	Appr.	Sig.	Date	
Drawn by	SDC	Date	05/23	
Checked by	RH	Date	05/23	
Approved by	OC	Date	05/23	
Project No.	
Contract No.	
Drawing No.	12	
Revision	
Classification	COMM	

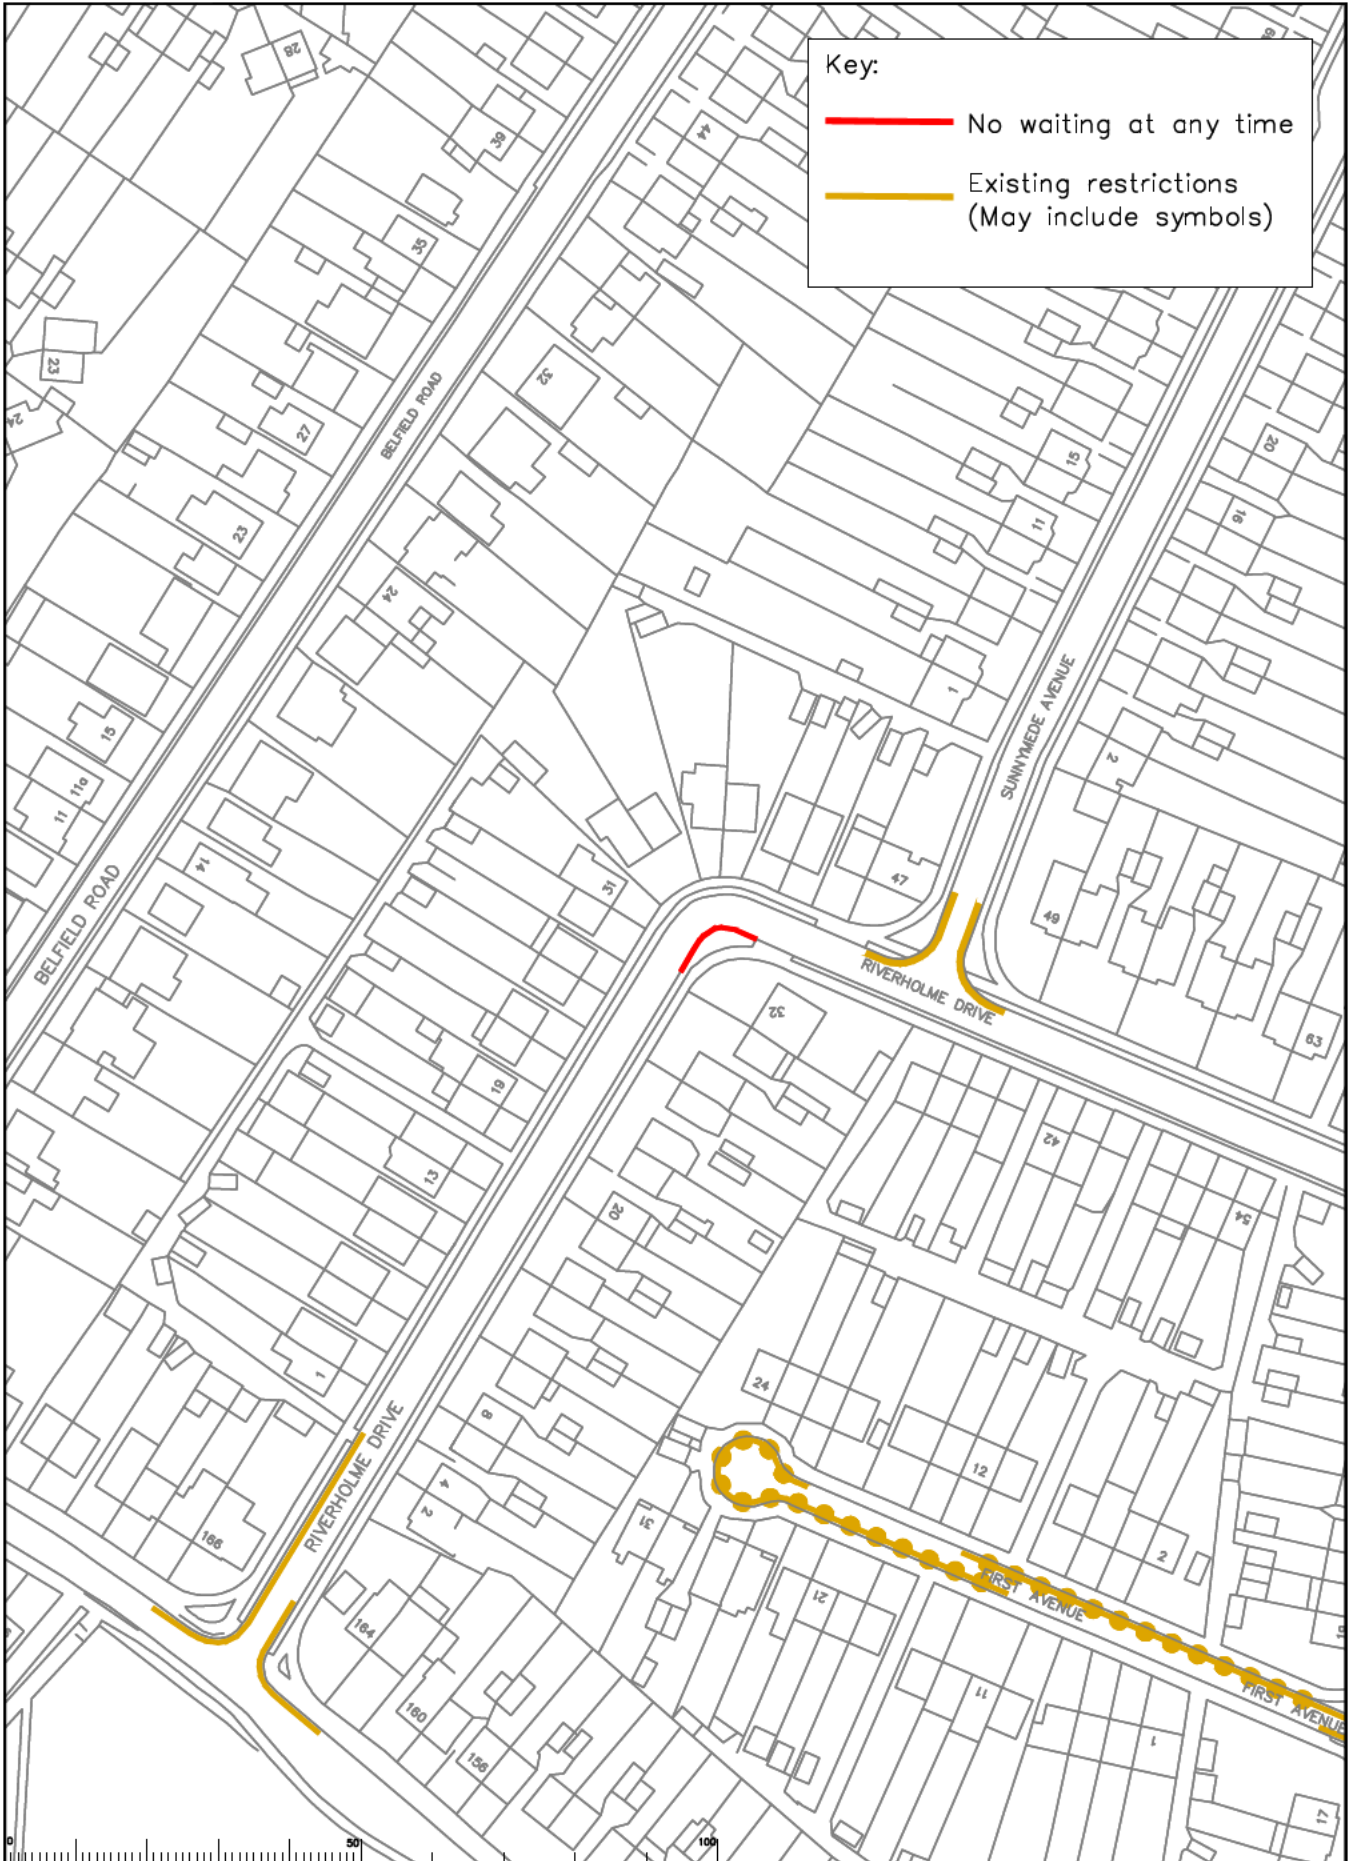


Key:

- No waiting at any time
- Existing restrictions (May include symbols)

<table border="1"> <thead> <tr> <th>Rev</th> <th>Description</th> <th>Drawn</th> <th>Sig.</th> <th>Date</th> <th>Checked</th> <th>Sig.</th> <th>Date</th> <th>Appr.</th> <th>Sig.</th> <th>Date</th> </tr> </thead> <tbody> <tr><td> </td><td> </td><td> </td><td> </td><td> </td><td> </td><td> </td><td> </td><td> </td><td> </td><td> </td></tr> <tr><td> </td><td> </td><td> </td><td> </td><td> </td><td> </td><td> </td><td> </td><td> </td><td> </td><td> </td></tr> <tr><td> </td><td> </td><td> </td><td> </td><td> </td><td> </td><td> </td><td> </td><td> </td><td> </td><td> </td></tr> <tr><td> </td><td> </td><td> </td><td> </td><td> </td><td> </td><td> </td><td> </td><td> </td><td> </td><td> </td></tr> <tr><td> </td><td> </td><td> and Ewell Parking Review with the permission of the Director of Highways of Surrey Highways. © Crown copyright. Unauthorised reproduction of this drawing is prohibited. See: www.surrey.gov.uk</p> <p>Drawn by: SDK Date: 05/23 Checked by: RH Date: 05/23 Approved by: OC Date: 05/23</p>		<p>Epsom and Ewell Parking Review Phase 15</p> <p>Proposed Waiting Restrictions Riverholme Drive</p>		<p>SURREY Surrey Highways</p>		<p>Project No. 13 Drawing No. 13 Revision: COMM</p>	
Rev	Description	Drawn	Sig.	Date	Checked	Sig.	Date	Appr.	Sig.	Date	


Key:

- No waiting at any time
- Existing restrictions (May include symbols)

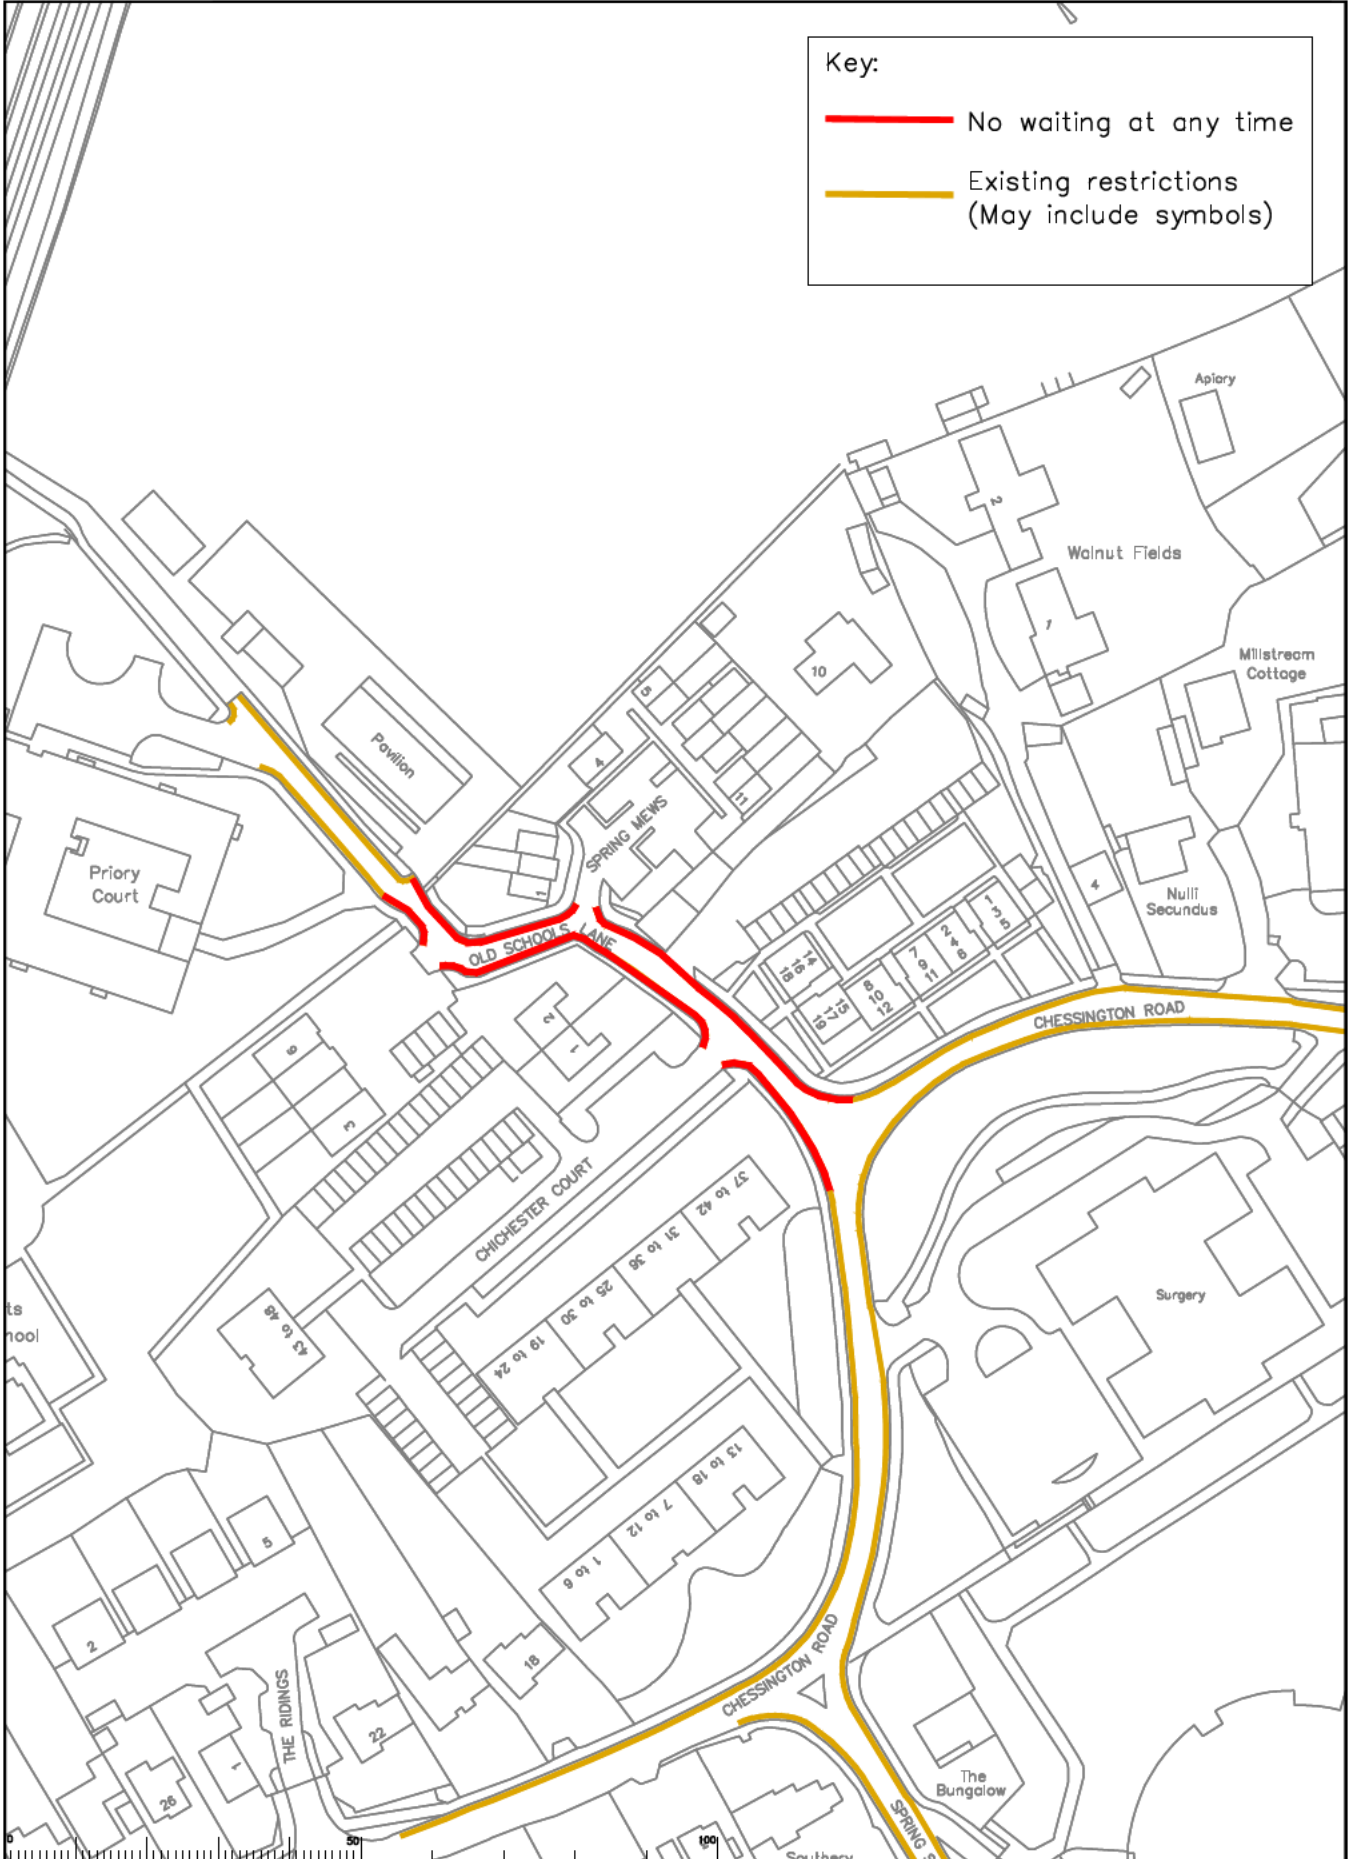

Rev	Description	Drawn	Sig.	Date	Check	Sig.	Date	Appr.	Sig.	Date

<p>Drawn by: SDG</p> <p>Checked by: RH</p> <p>Approved by: OC</p>	<p>Scale: 1:500</p> <p>Date: 05/23</p> <p>Date: 05/23</p> <p>Date: 05/23</p>	<p>Project: Epsom and Ewell Parking Review Phase 15</p> <p>Proposed Waiting Restrictions Old School Lane</p>	<p>SURREY Surrey Highways</p>	<p>Project No.:</p> <p>Contract No.:</p> <p>Drawing No. 14</p> <p>Revision:</p> <p>Scale:</p> <p>Orientation: COMM</p>
---	--	--	--	--

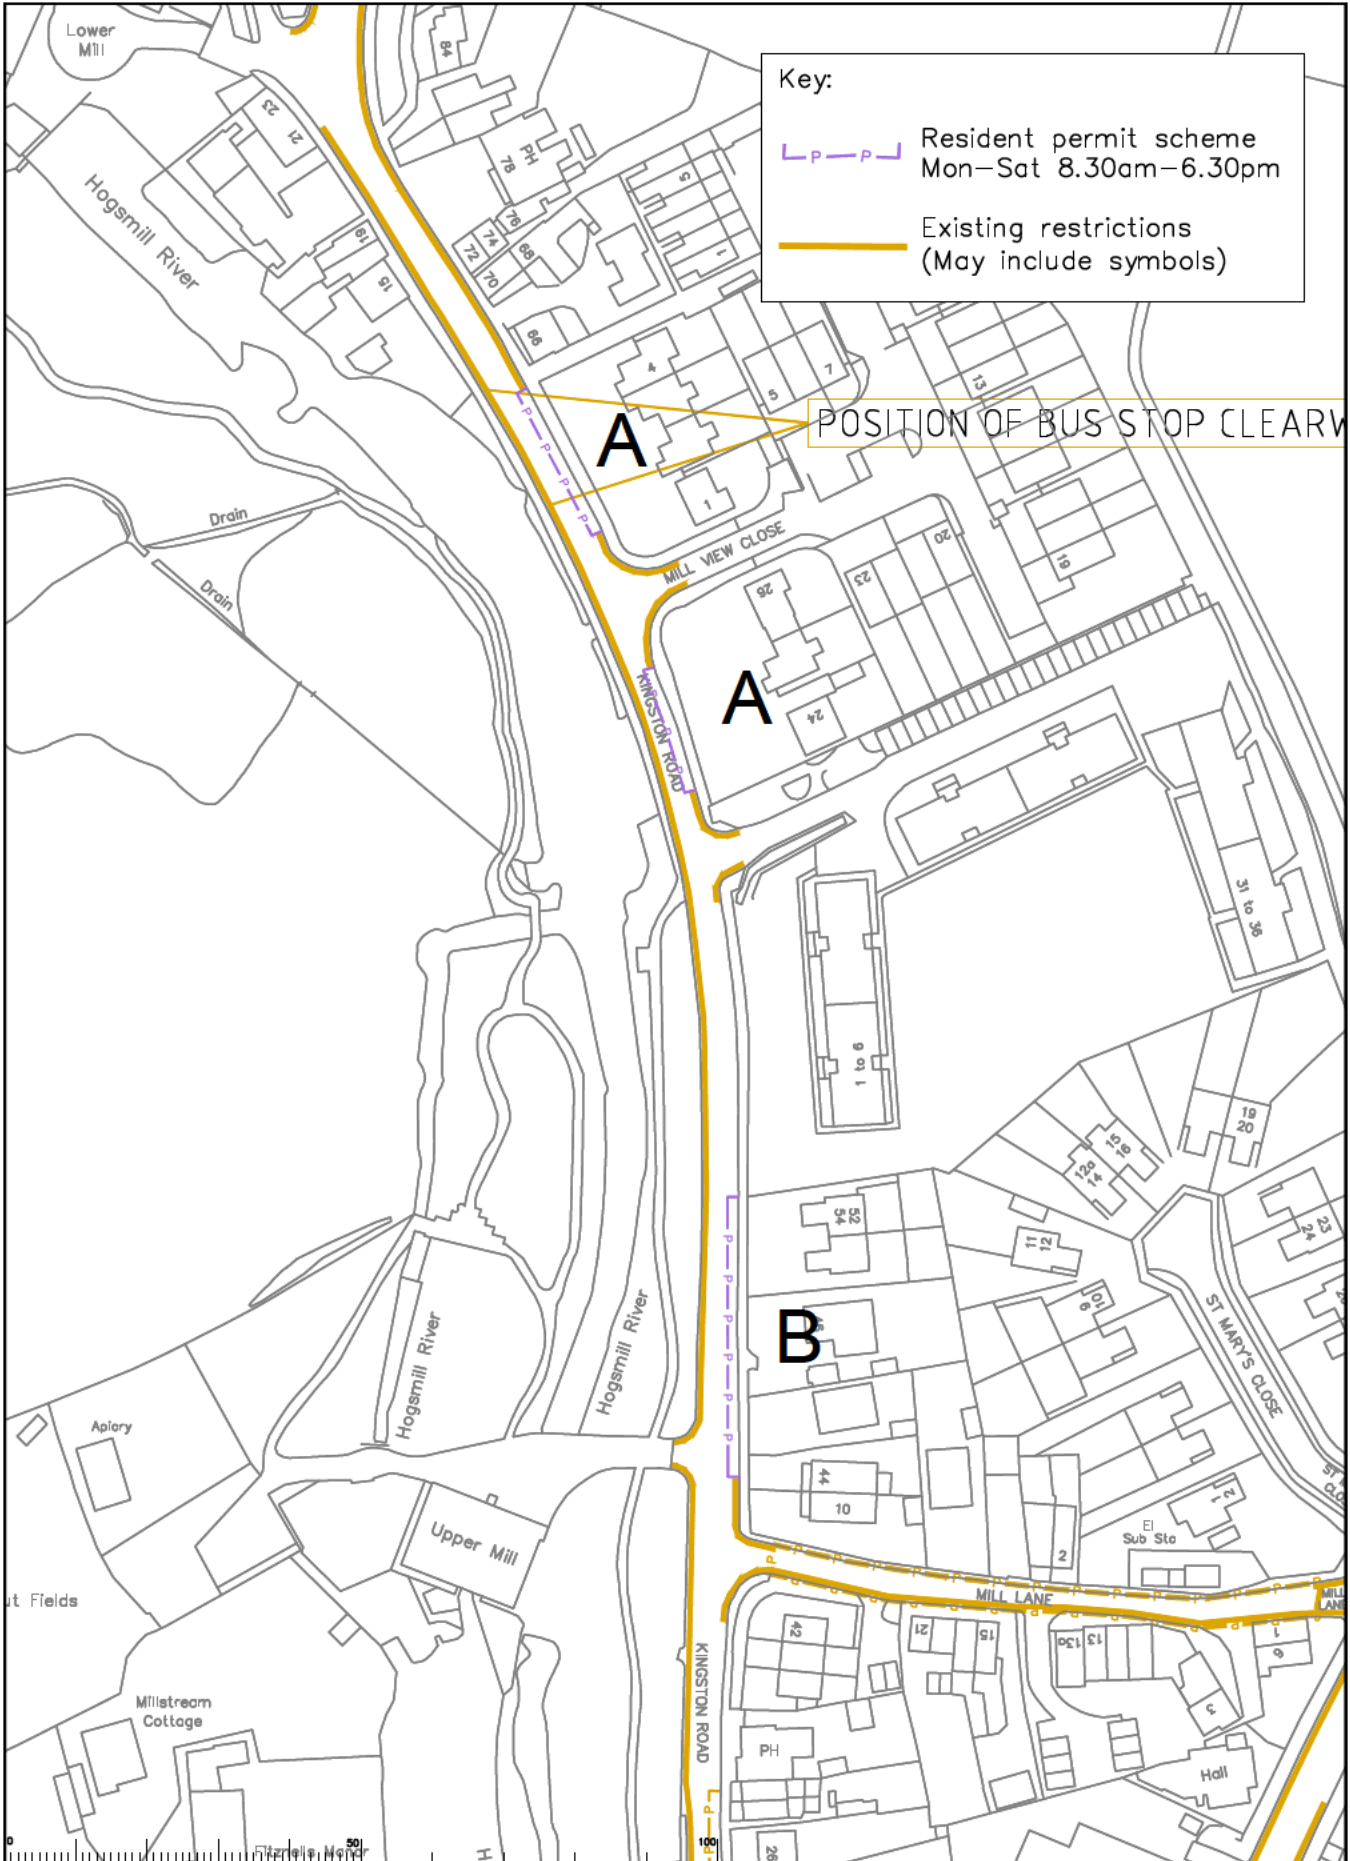

Key:

- P - P - Resident permit scheme
Mon-Sat 8.30am-6.30pm
- Existing restrictions
(May include symbols)

POSITION OF BUS STOP CLEARWAY

A

A

B

Rev	Description	Drawn	Sig.	Date	Check	Sig.	Date	Appr	Sig.	Date

Scale: 1:1000

Scale: 100m

<p>Epsom and Ewell Parking Review Phase 15</p> <p>Proposed Waiting Restrictions Kingston Road</p>		<p>SURREY County Council Surrey Highway</p>	<p>Project No.</p> <p> </p>
<p>Drawn by</p> <p>SDC</p>	<p>Checked by</p> <p>RH</p>		<p>Approved by</p> <p>OC</p>