


**KEY**

 **PROPOSED**  
**NO WAITING AT ANY TIME**




Notes

| Rev. | Description | Drwn | Sig. | Date | Chkd | Sig. | Date | Appr | Sig. | Date |
|------|-------------|------|------|------|------|------|------|------|------|------|
|      |             |      |      |      |      |      |      |      |      |      |
|      |             |      |      |      |      |      |      |      |      |      |
| Rev. | Description | Drwn | Sig. | Date | Chkd | Sig. | Date | Appr | Sig. | Date |
|------|-------------|------|------|------|------|------|------|------|------|------|
|      |             |      |      |      |      |      |      |      |      |      |
|      |             |      |      |      |      |      |      |      |      |      |
North Point




Based upon the Ordnance Survey mapping with the permission of the Controller of Her Majesty's Stationery Office. © Crown copyright. Unauthorised reproduction infringes Crown copyright and may lead to prosecution or civil proceedings. Surrey County Council, LA 076872 1996.

|             |    |      |    |      |      |
|-------------|----|------|----|------|------|
| Drawn by    | JR | Sig. | JR | Date | 2023 |
| Checked by  | RH | Sig. | RH | Date | 2023 |
| Approved by | DC | Sig. | DC | Date | 2023 |

Project: **SPELTHORNE DPE**


Drawing: **Implemented Traffic Orders**

SHEET 05



**SURREY COUNTY COUNCIL**  
Sustainable Development

Project No. **3282/SPEL**  
Contract Sheet No. **2023-9**  
Drawing No. **2023-9**  
Classification **ADVERTISED**

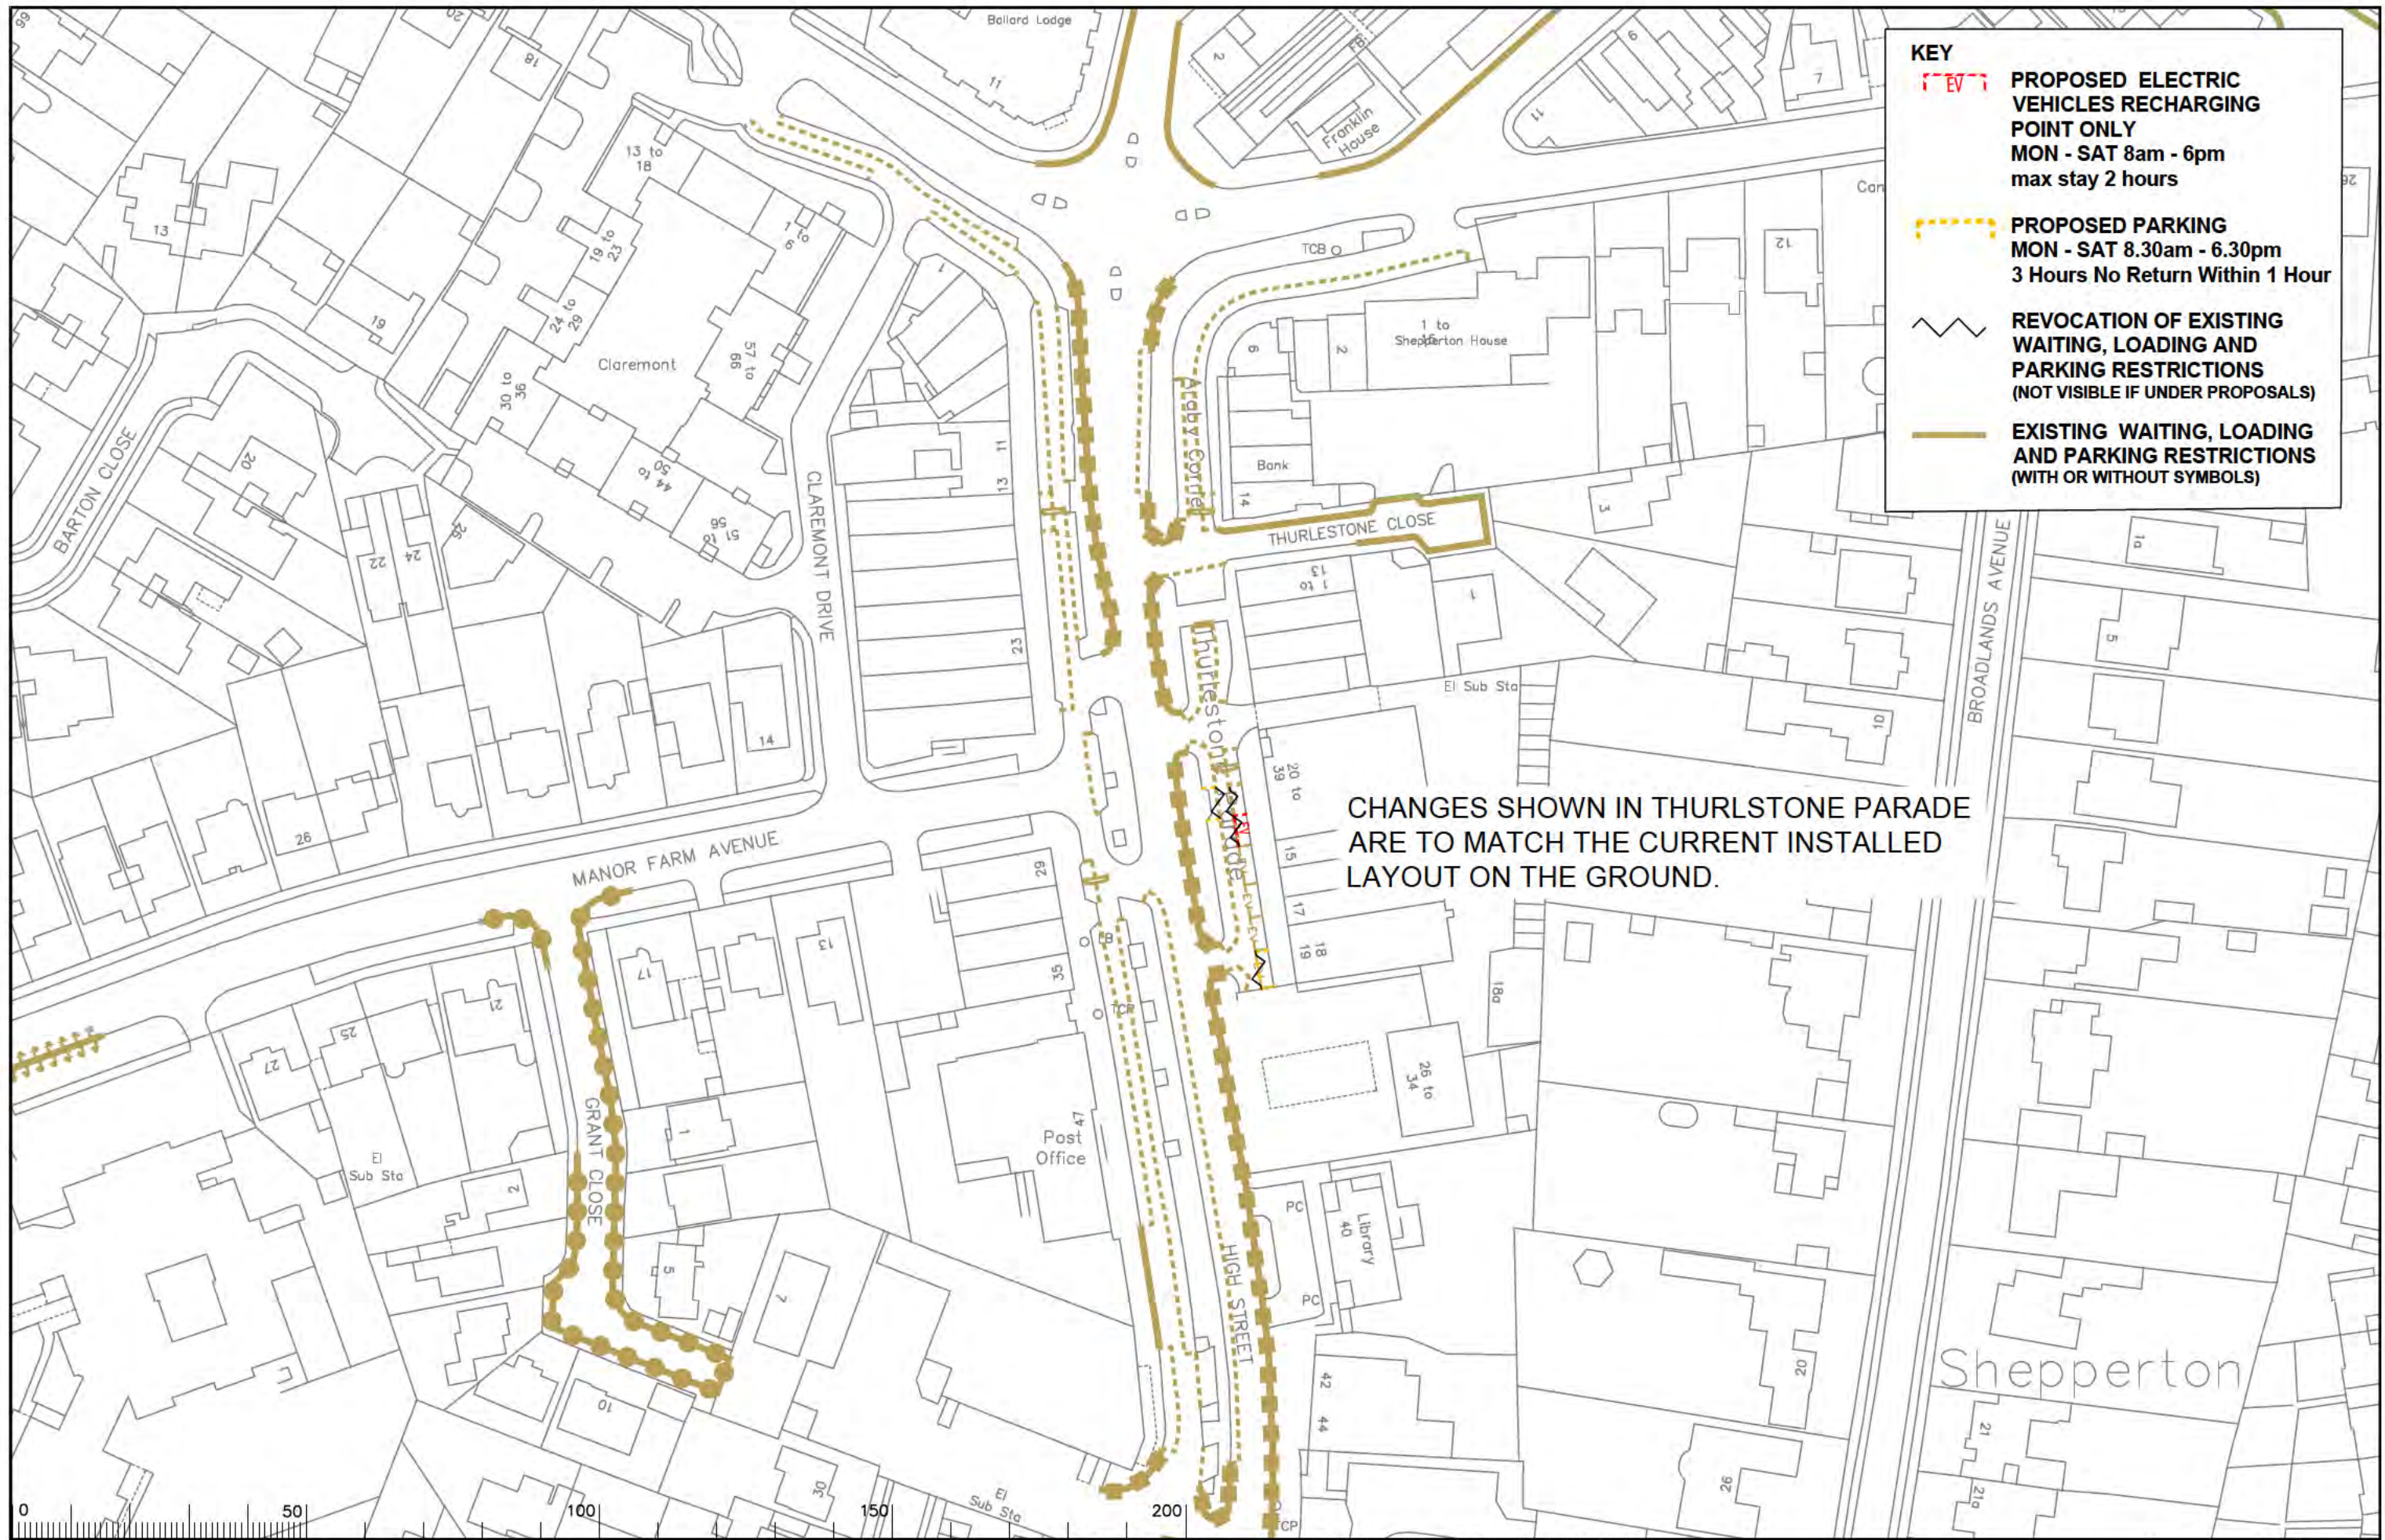

**KEY**

- PROPOSED ELECTRIC VEHICLES RECHARGING POINT ONLY  
MON - SAT 8am - 6pm  
max stay 2 hours
- PROPOSED PARKING  
MON - SAT 8.30am - 6.30pm  
3 Hours No Return Within 1 Hour
- REVOCATION OF EXISTING WAITING, LOADING AND PARKING RESTRICTIONS (NOT VISIBLE IF UNDER PROPOSALS)
- EXISTING WAITING, LOADING AND PARKING RESTRICTIONS (WITH OR WITHOUT SYMBOLS)

CHANGES SHOWN IN THURLSTONE PARADE ARE TO MATCH THE CURRENT INSTALLED LAYOUT ON THE GROUND.

Notes

| Rev. | Description | Drwn | Sig. | Date | Chkd | Sig. | Date | Appr | Sig. | Date |
|------|-------------|------|------|------|------|------|------|------|------|------|
|      |             |      |      |      |      |      |      |      |      |      |
|      |             |      |      |      |      |      |      |      |      |      |
|      |             |      |      |      |      |      |      |      |      |      |

| Rev. | Description | Drwn | Sig. | Date | Chkd | Sig. | Date | Appr | Sig. | Date |
|------|-------------|------|------|------|------|------|------|------|------|------|
|      |             |      |      |      |      |      |      |      |      |      |
|      |             |      |      |      |      |      |      |      |      |      |
|      |             |      |      |      |      |      |      |      |      |      |

North Point

Based upon the Ordnance Survey mapping with the permission of the Controller of Her Majesty's Stationery Office. © Crown copyright. Unauthorised reproduction infringes Crown copyright and may lead to prosecution or civil proceedings. Surrey County Council LA 078872 1996.

Drawn by: JR, Sig. JR, Date 2023  
 Checked by: RH, Sig. RH, Date 2023  
 Approved by: DC, Sig. DC, Date 2023


Project: SPELTHORNE DPE

Drawing: Implemented Traffic Orders

SHEET 01

**SURREY COUNTY COUNCIL**  
Sustainable Development

Project No. 3282/SPEL  
 Contract Sheet No. 2023-10  
 Drawing No. 2023-10  
 Classification: ADVERTISED

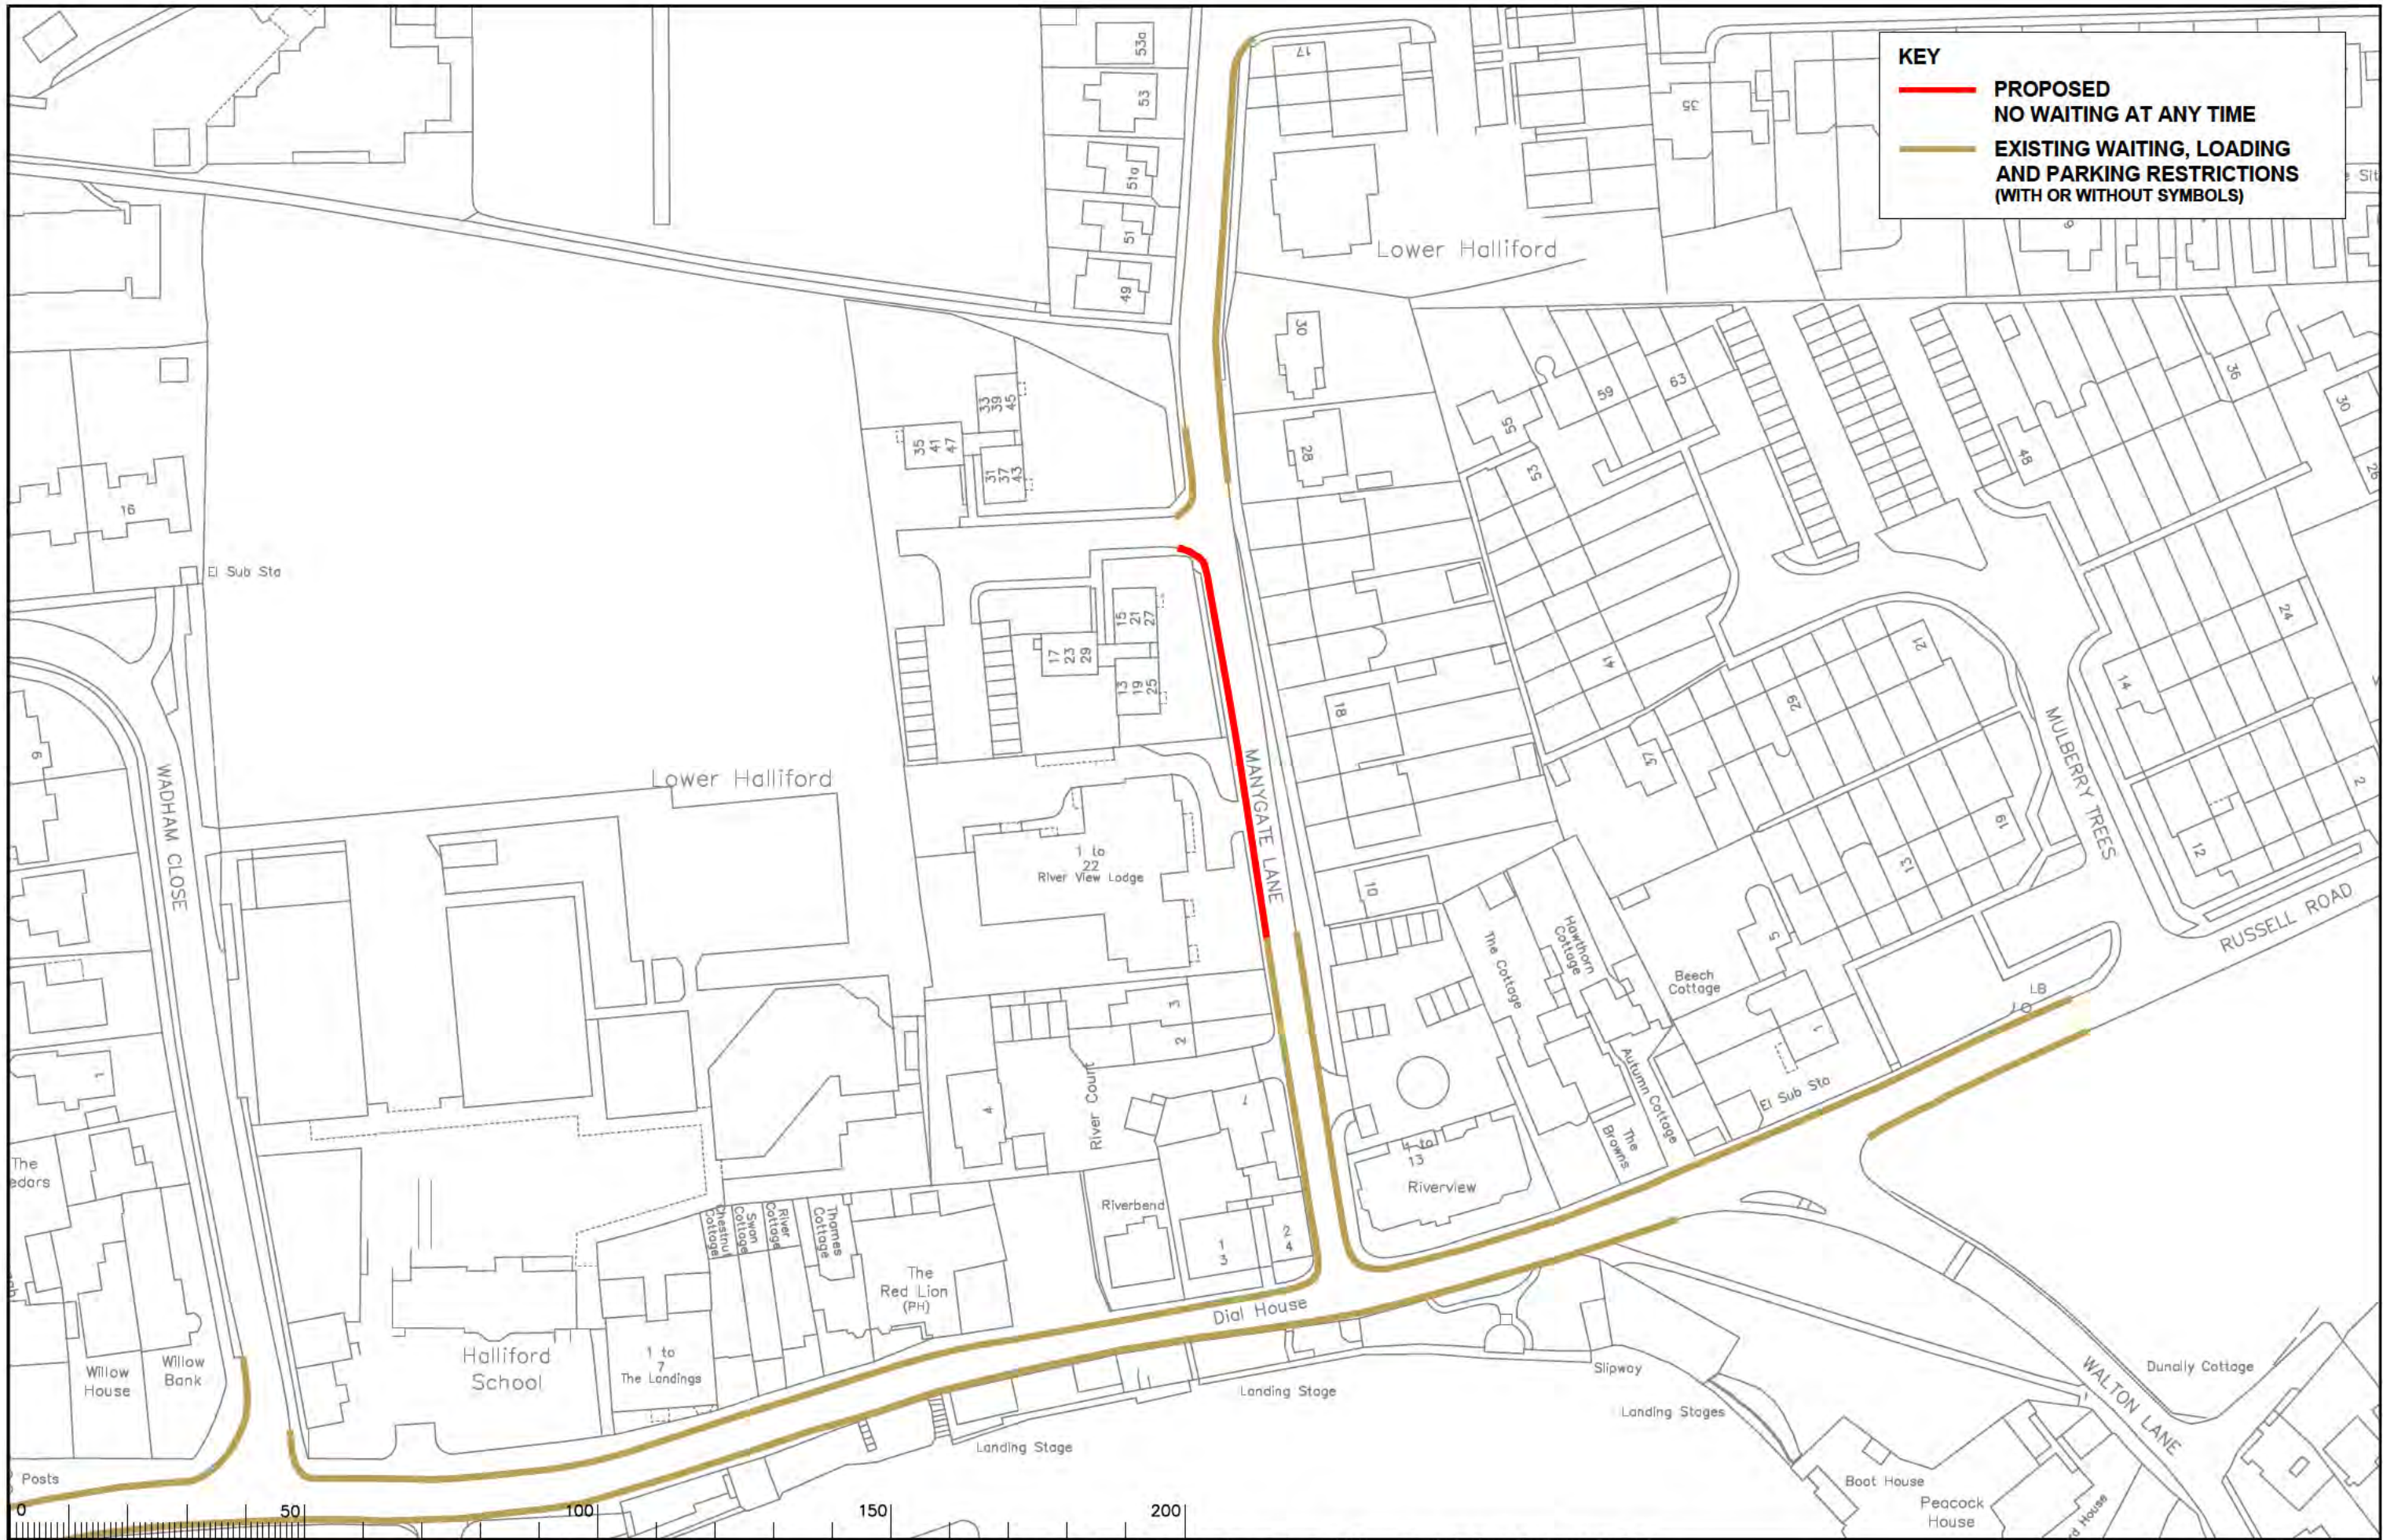

**KEY**

- PROPOSED NO WAITING AT ANY TIME
- EXISTING WAITING, LOADING AND PARKING RESTRICTIONS (WITH OR WITHOUT SYMBOLS)



Notes

| Rev. | Description | Drwn | Sig. | Date | Chkd | Sig. | Date | Appr | Sig. | Date |
|------|-------------|------|------|------|------|------|------|------|------|------|
|      |             |      |      |      |      |      |      |      |      |      |
|      |             |      |      |      |      |      |      |      |      |      |
| Drwn | Sig. | Date | Chkd | Sig. | Date | Appr | Sig. | Date |
|------|------|------|------|------|------|------|------|------|
|      |      |      |      |      |      |      |      |      |
|      |      |      |      |      |      |      |      |      |
North Point

Based upon the Ordnance Survey mapping with the permission of the Controller of Her Majesty's Stationery Office. © Crown copyright. Unauthorised reproduction infringes Crown copyright and may lead to prosecution or civil proceedings. Surrey County Council LA 078872 1996.

Drawn by: JR, Sig. JR, Date 2023  
 Checked by: RH, Sig. RH, Date 2023  
 Approved by: DC, Sig. DC, Date 2023

Project: SPELTHORNE DPE

Drawing: Implemented Traffic Orders

SHEET 01 OF 01

**SURREY COUNTY COUNCIL**  
Sustainable Development

Project No. 3282/SPEL  
 Contract Sheet No. 2023-11  
 Drawing No. 2023-11  
 Classification: ADVERTISED