

© Crown copyright and database rights 2021 OS 100019613. Use of this data is subject to terms and conditions (see below).

KEY	
	Existing waiting, loading, and parking restrictions (may include symbols)
	Proposed No Waiting Every-day 8am-6pm

North Point	Project Name	Elmbridge Parking Review 2022-23
	Project Milestone	Proposed Traffic Order Amendments
Scale:	Division	Walton South And Oatlands
1:1250	Locality	Ashley Close, Walton

Project No.	3282/ELM
Closing No.	H11
Current Rev.	-
Phase	Advert


SURREY COUNTY COUNCIL

Our terms & conditions: You are permitted to use this data solely to enable you to respond to, or interact with, the organisation that provided you with this data. You are not permitted to copy, re-use, distribute or sell any of this data to third parties in any form.

File Name: S:\Project\3282\ELM\DWG\H11



KEY	
	Existing waiting, loading or parking restrictions, may include symbols
	Proposed Parking Every-day Permit Holders (CC-305) Only (Car Club)
	Proposed Parking Every-day 8am-6pm Electric vehicles recharging only Max stay 2hr
	Proposed Parking Every-day 8am-6pm 1hr No Return 1hr
	Revocation of existing waiting, loading or parking restrictions

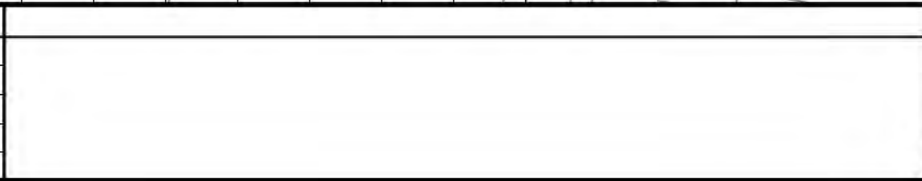

North Point

 Scale:
 1:1250


Project Name
Elmbridge Parking Review 2022-23
 Project Milestone
Proposed Traffic Order Amendments
 Division
 Locality
Walton South And Oatlands
Ashley Park Avenue

Project No.
 3282/ELM
 Drawing No.
 111
 Current Rev.
 -
 Phase
 Advert

SURREY COUNTY COUNCIL

Our terms & conditions. You are permitted to use this data solely to enable you to respond to, or interact with, the organisation that provided you with this data. You are not permitted to copy, re-use, distribute or sell any of this data to third parties in any form.

File Name: S:\Project\3282\3282\ELM\DWG\111

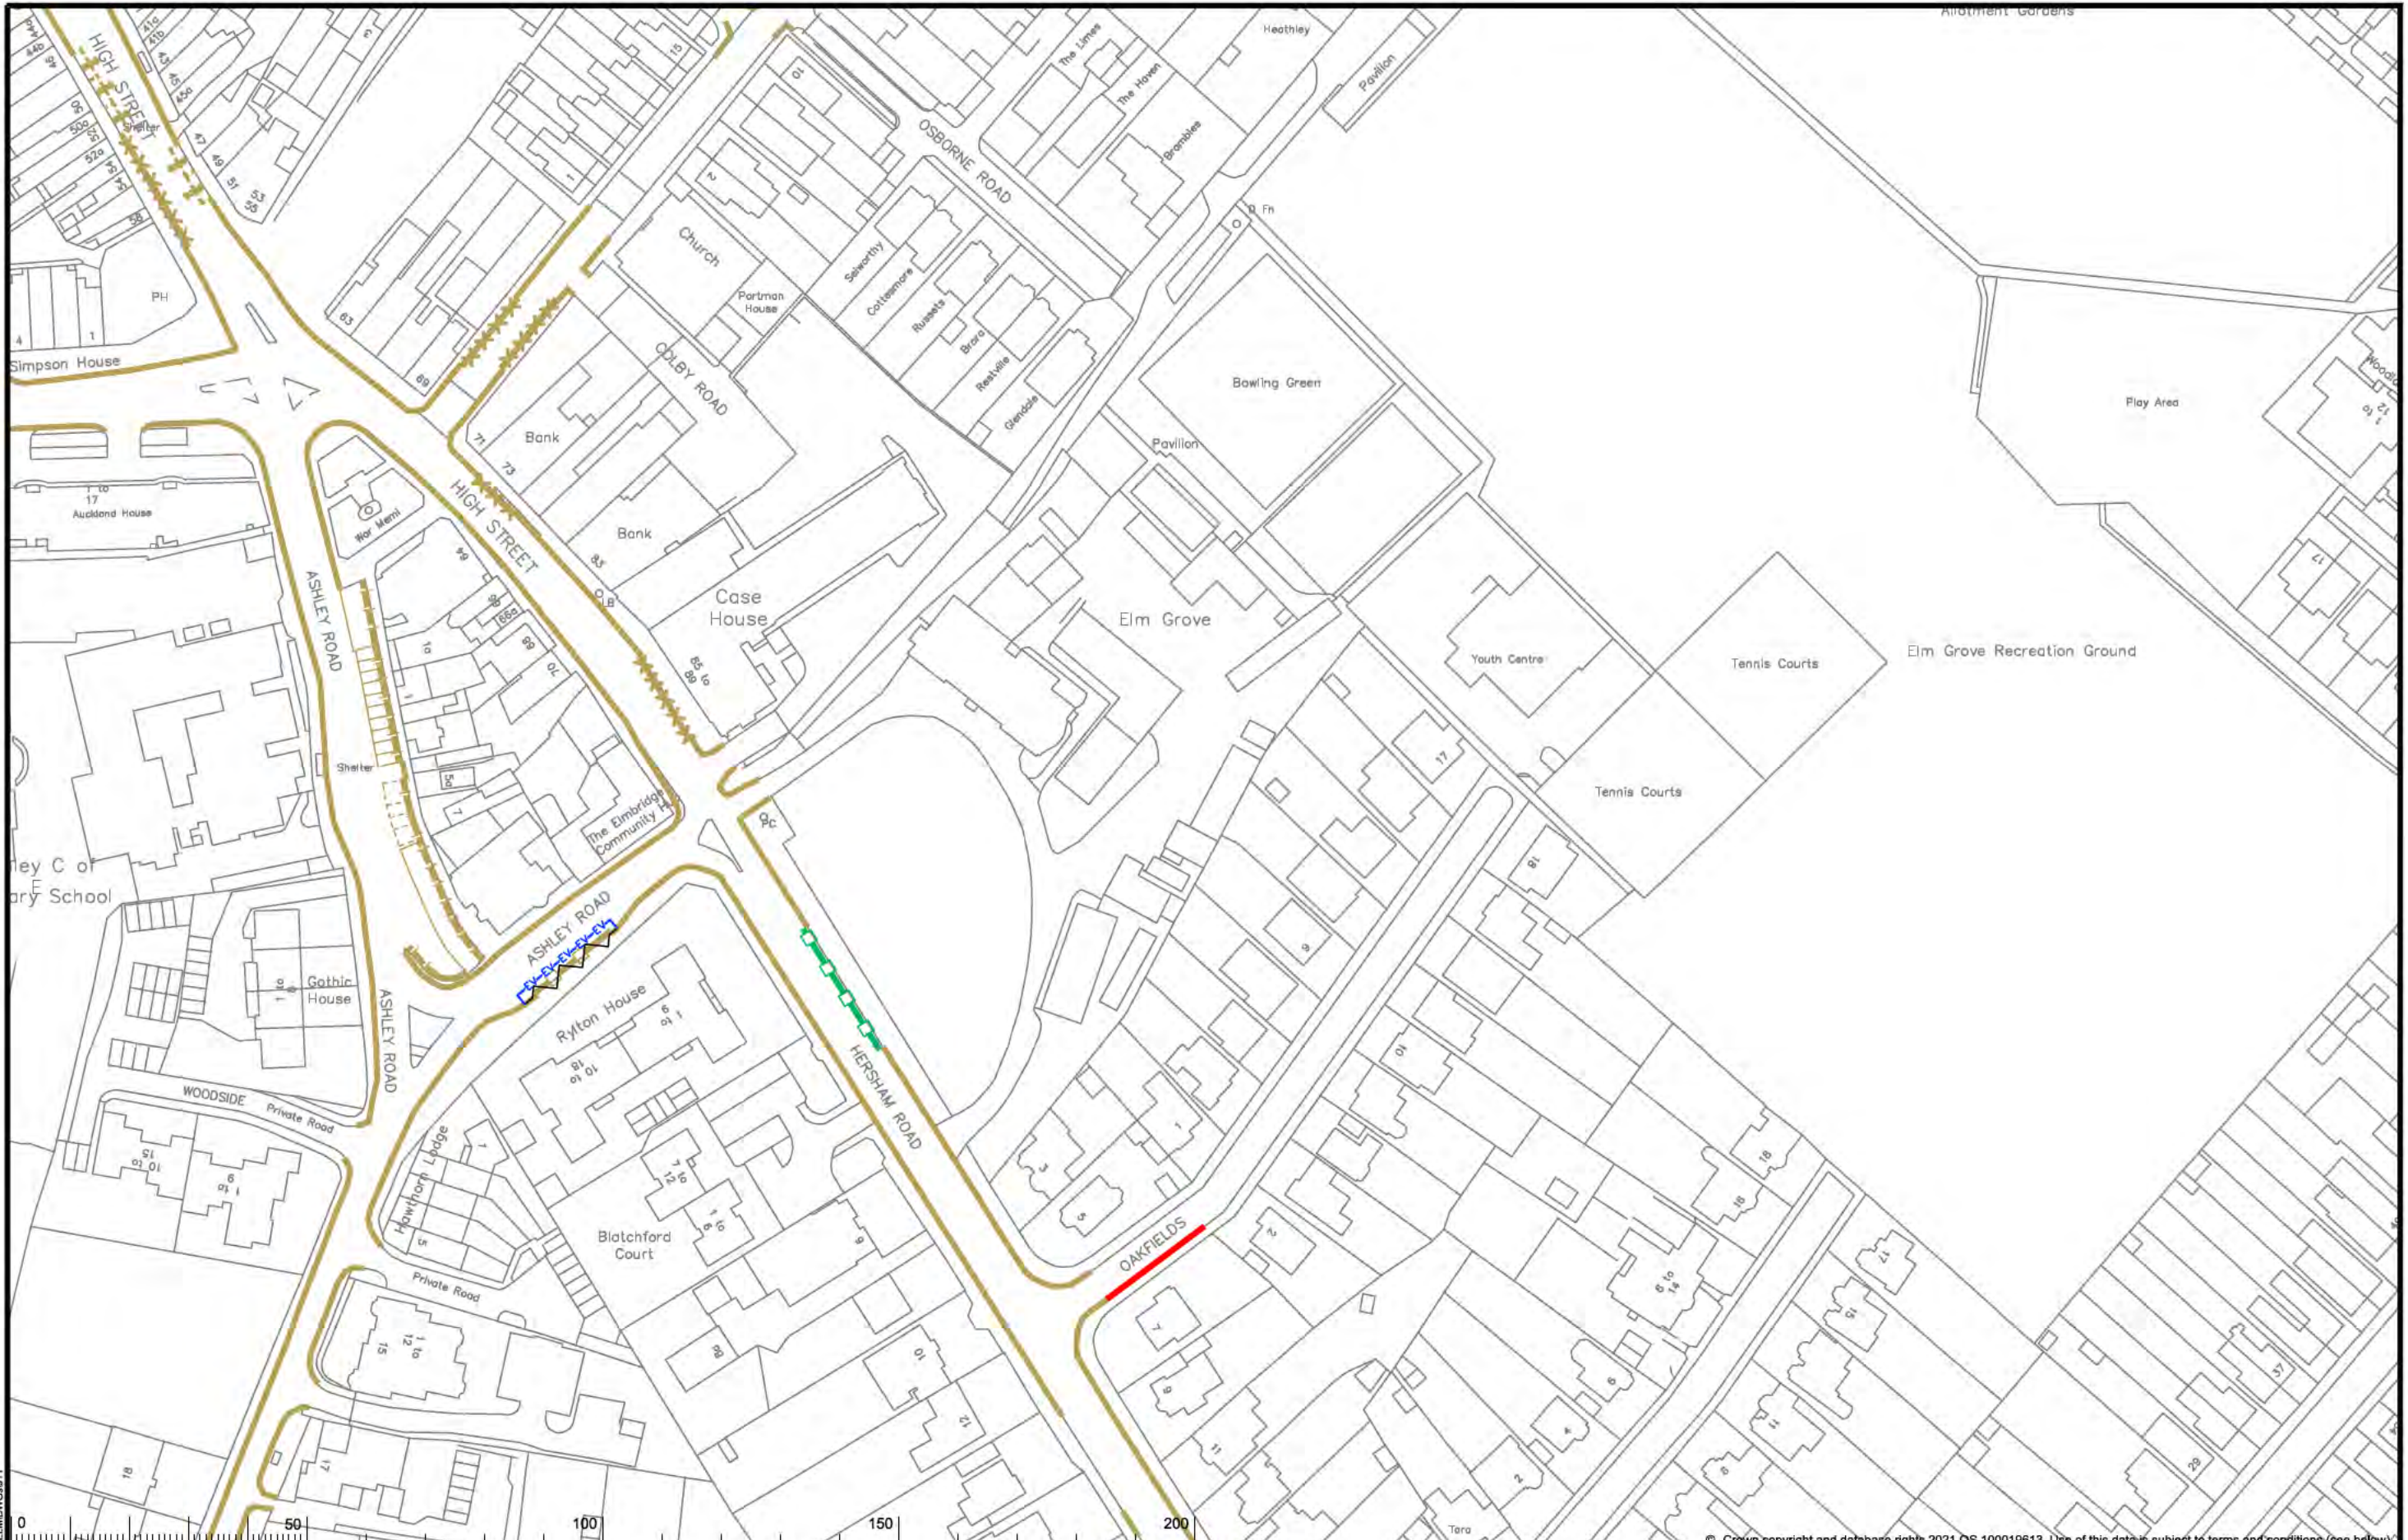

© Crown copyright and database rights 2021 OS 100019613. Use of this data is subject to terms and conditions (see below).


KEY	
	Existing waiting, loading, and parking restrictions (may include symbols)
	Revocation of existing restrictions
	Proposed Parking Every-day 8am-6pm 1hr No Return 1hr
	Proposed Parking Every-day 8am-6pm Electric vehicles recharging only Max stay 2hrs
	Proposed No Waiting At Any Time

North Point	Project Name	Elbridge Parking Review 2022-23
	Project Milestone	Proposed Traffic Order Amendments
Scale:	Division	Walton South And Oatlands
1:1250	Locality	Ashley Road, Hershham Road, Oakfields

	Project No.	3282/ELM
	Drawing No.	J11
	Current Rev.	-
	Phase	Advert

OS terms & conditions: You are permitted to use the data solely to enable you to receive, to, or interact with, the organisation that provided you with the data. You are not permitted to copy, sell, license, distribute or set any of this data to third parties in any form.

File Name: S:\Project\3282\ELM\DWG\J11

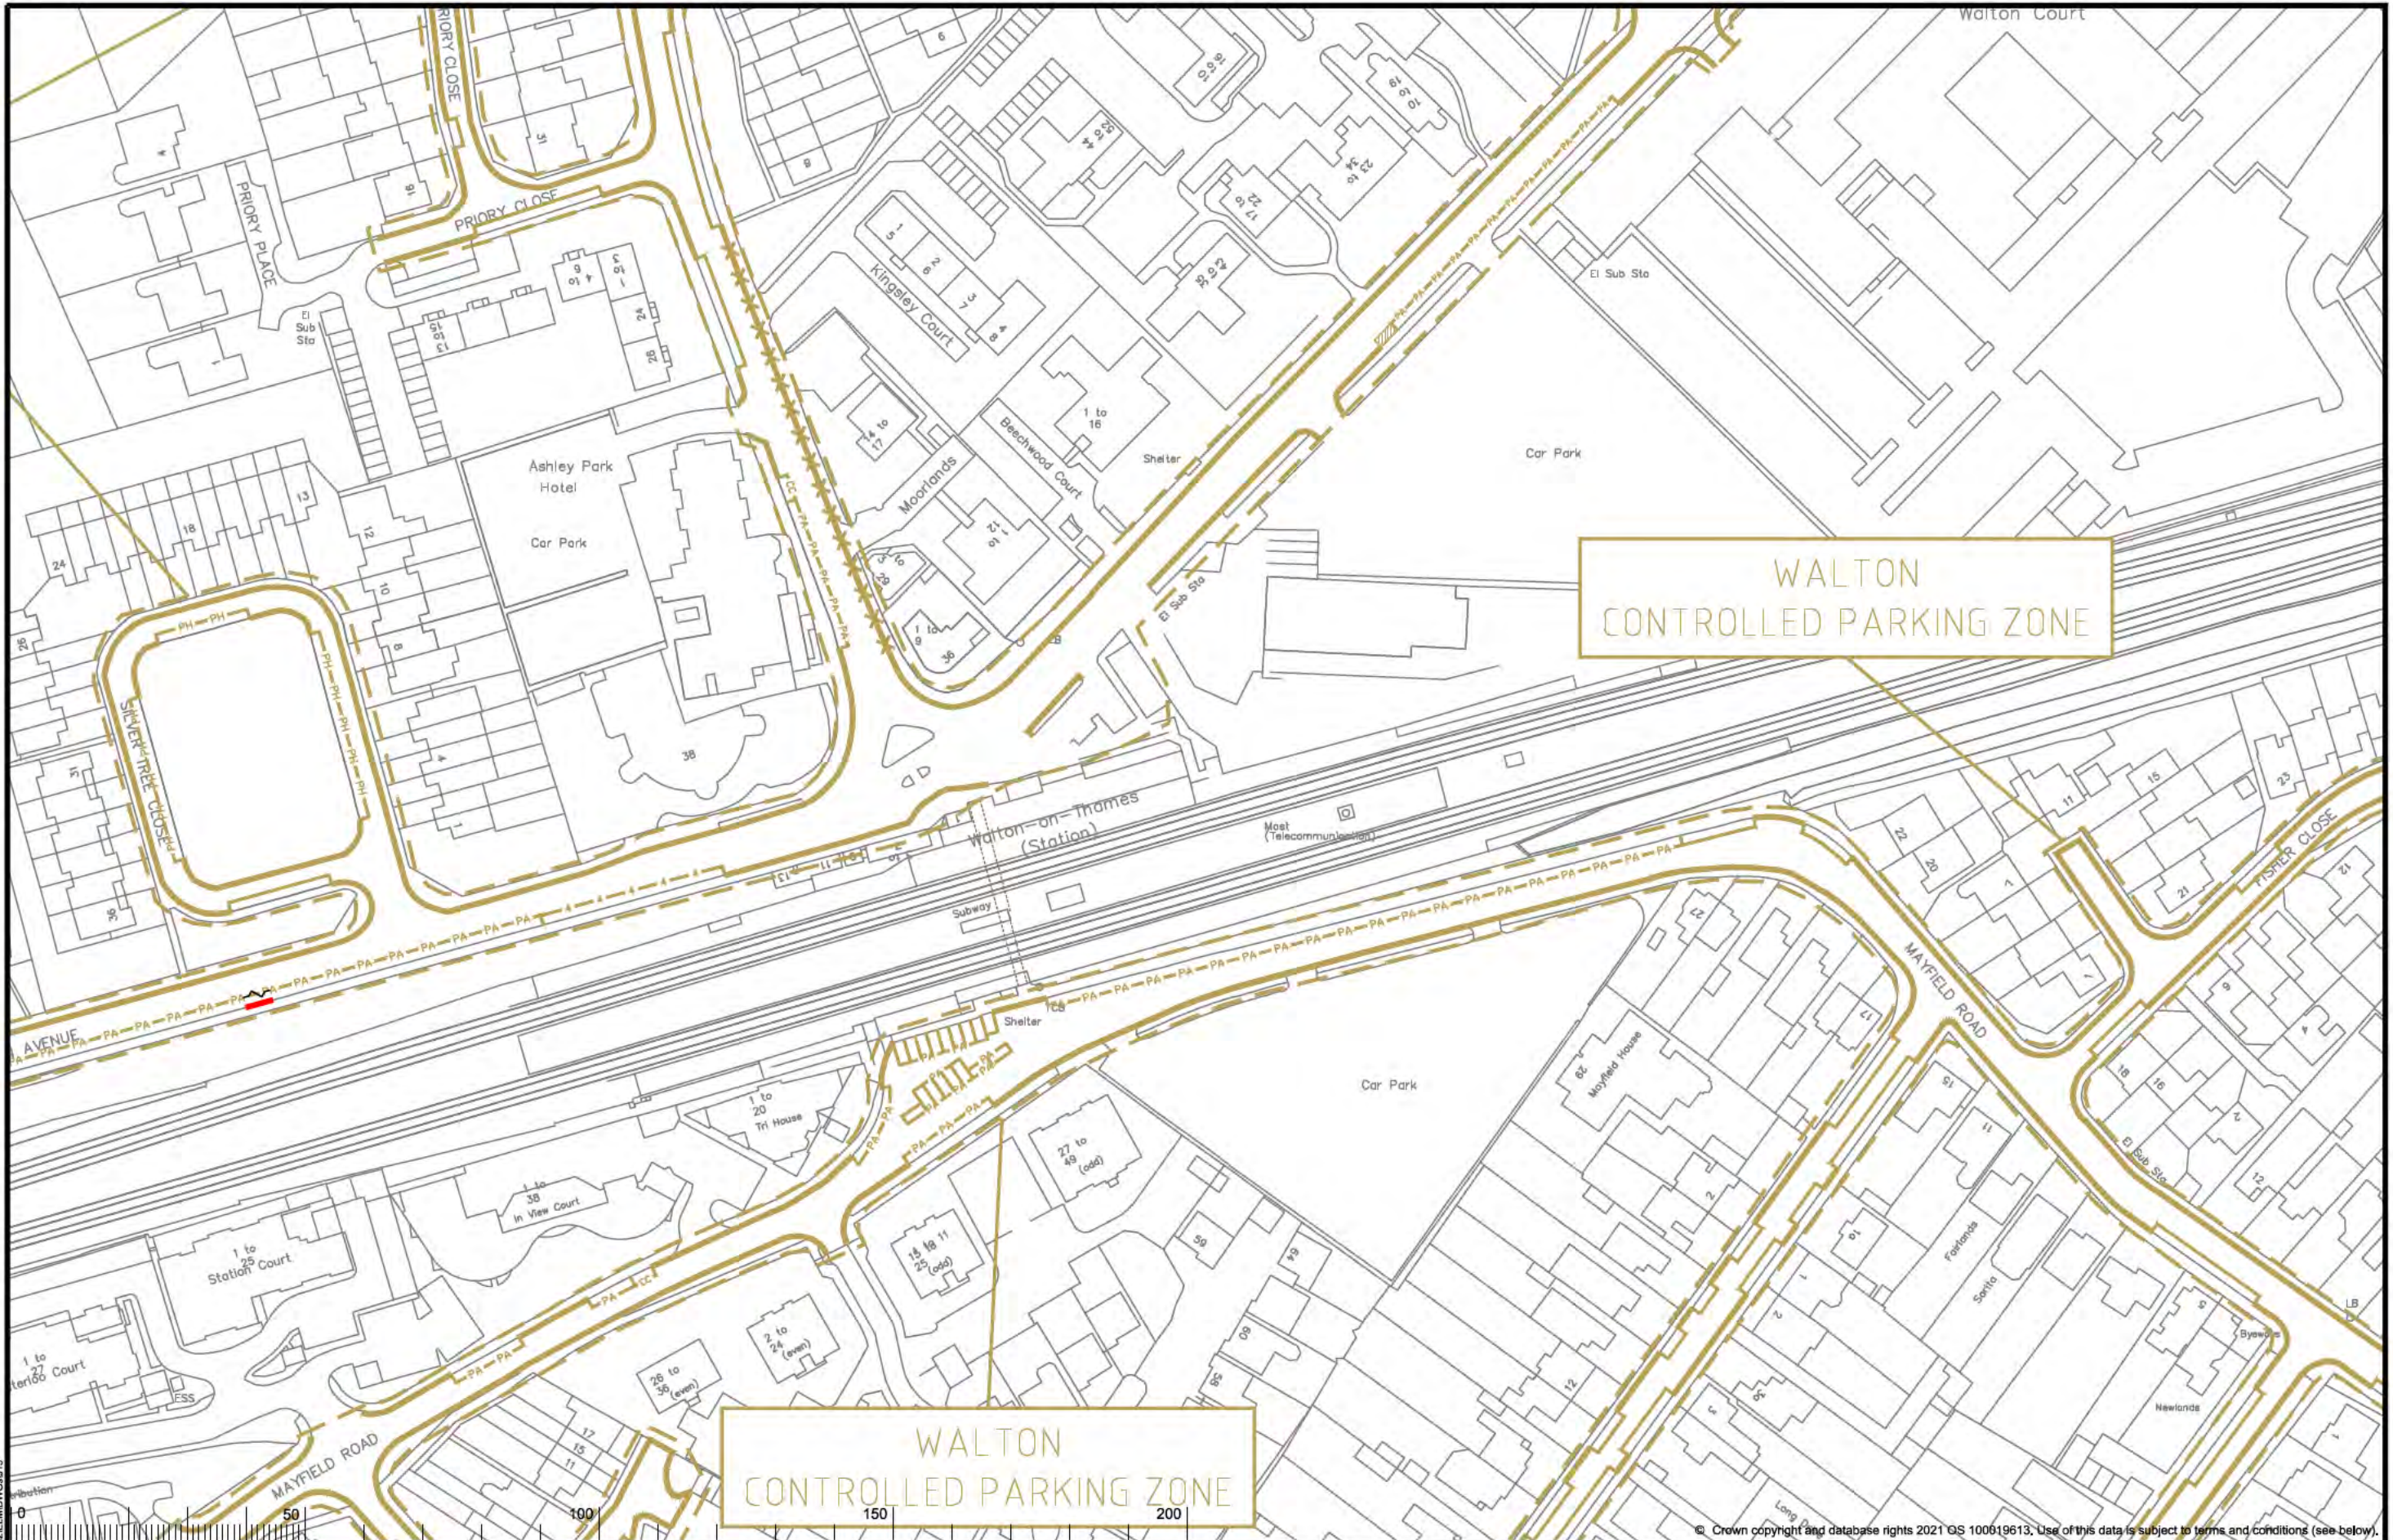

WALTON
CONTROLLED PARKING ZONE

WALTON
CONTROLLED PARKING ZONE

KEY	
	Existing waiting, loading or parking restrictions, may include symbols
	Revocation of existing waiting, loading or parking restrictions
	Proposed No Waiting At Any Time

North Point

 Scale:
 1:1250

Project Name
 Elmbridge Parking Review 2022-23
 Project Milestone
 Proposed Traffic Order Amendments
 Division
 Walton South And Oatlands
 Locality
 Station Avenue

SURREY
 COUNTY COUNCIL

Project No.
 3282/ELM
 Drawing No.
 J15
 Current Item
 -
 Phase
 Advert

File Name: S:\Project\3282\ELM\DWG\J15

© Crown copyright and database rights 2021 OS 100019613. Use of this data is subject to terms and conditions (see below).



KEY	
	Existing waiting, loading or parking restrictions, may include symbols
	Proposed No Waiting At Any Time

0	50	100	150	200
---	----	-----	-----	-----

North Arrow

Scale: 1:1250

Project Name: **Elbridge Parking Review 2022-23**
 Project Milestone: **Proposed Traffic Order Amendments**
 Division: **Walton South And Oatlands**
 Locality: **Kings Close**

Project No. 3282/ELM
 Drawing No. K11
 Current Rev. -
 Phase Advert

SURREY COUNTY COUNCIL

OS terms & conditions: You are permitted to use this data solely to enable you to respond to, or interact with, the organisation that provided you with the data. You are not permitted to copy, store, retransmit or sell any of this data to third parties in any form.

File Name: S:\Project\3282\ELM\DWG\K11



KEY	
	Existing waiting, loading, and parking restrictions (may include symbols)
	Proposed No Waiting At Any Time

North Point	Project Name	Elmbridge Parking Review 2022-23
	Project Milestone	Proposed Traffic Order Amendments
Scale:	Division	Walton South And Oatlands
1:1250	Locality	Vale Road


Project No.	3282/ELM
Closing No.	F14
Current Rev.	-
Phase	Advert



SURREY COUNTY COUNCIL

Our terms & conditions. You are permitted to use this data solely to review and to, or in relation with, the organization that provided you with the data. You are not permitted to copy, re-use, distribute or sell any of this data to third parties in any form.


File Name: S:\Project\3282\ELM\DWG\F14

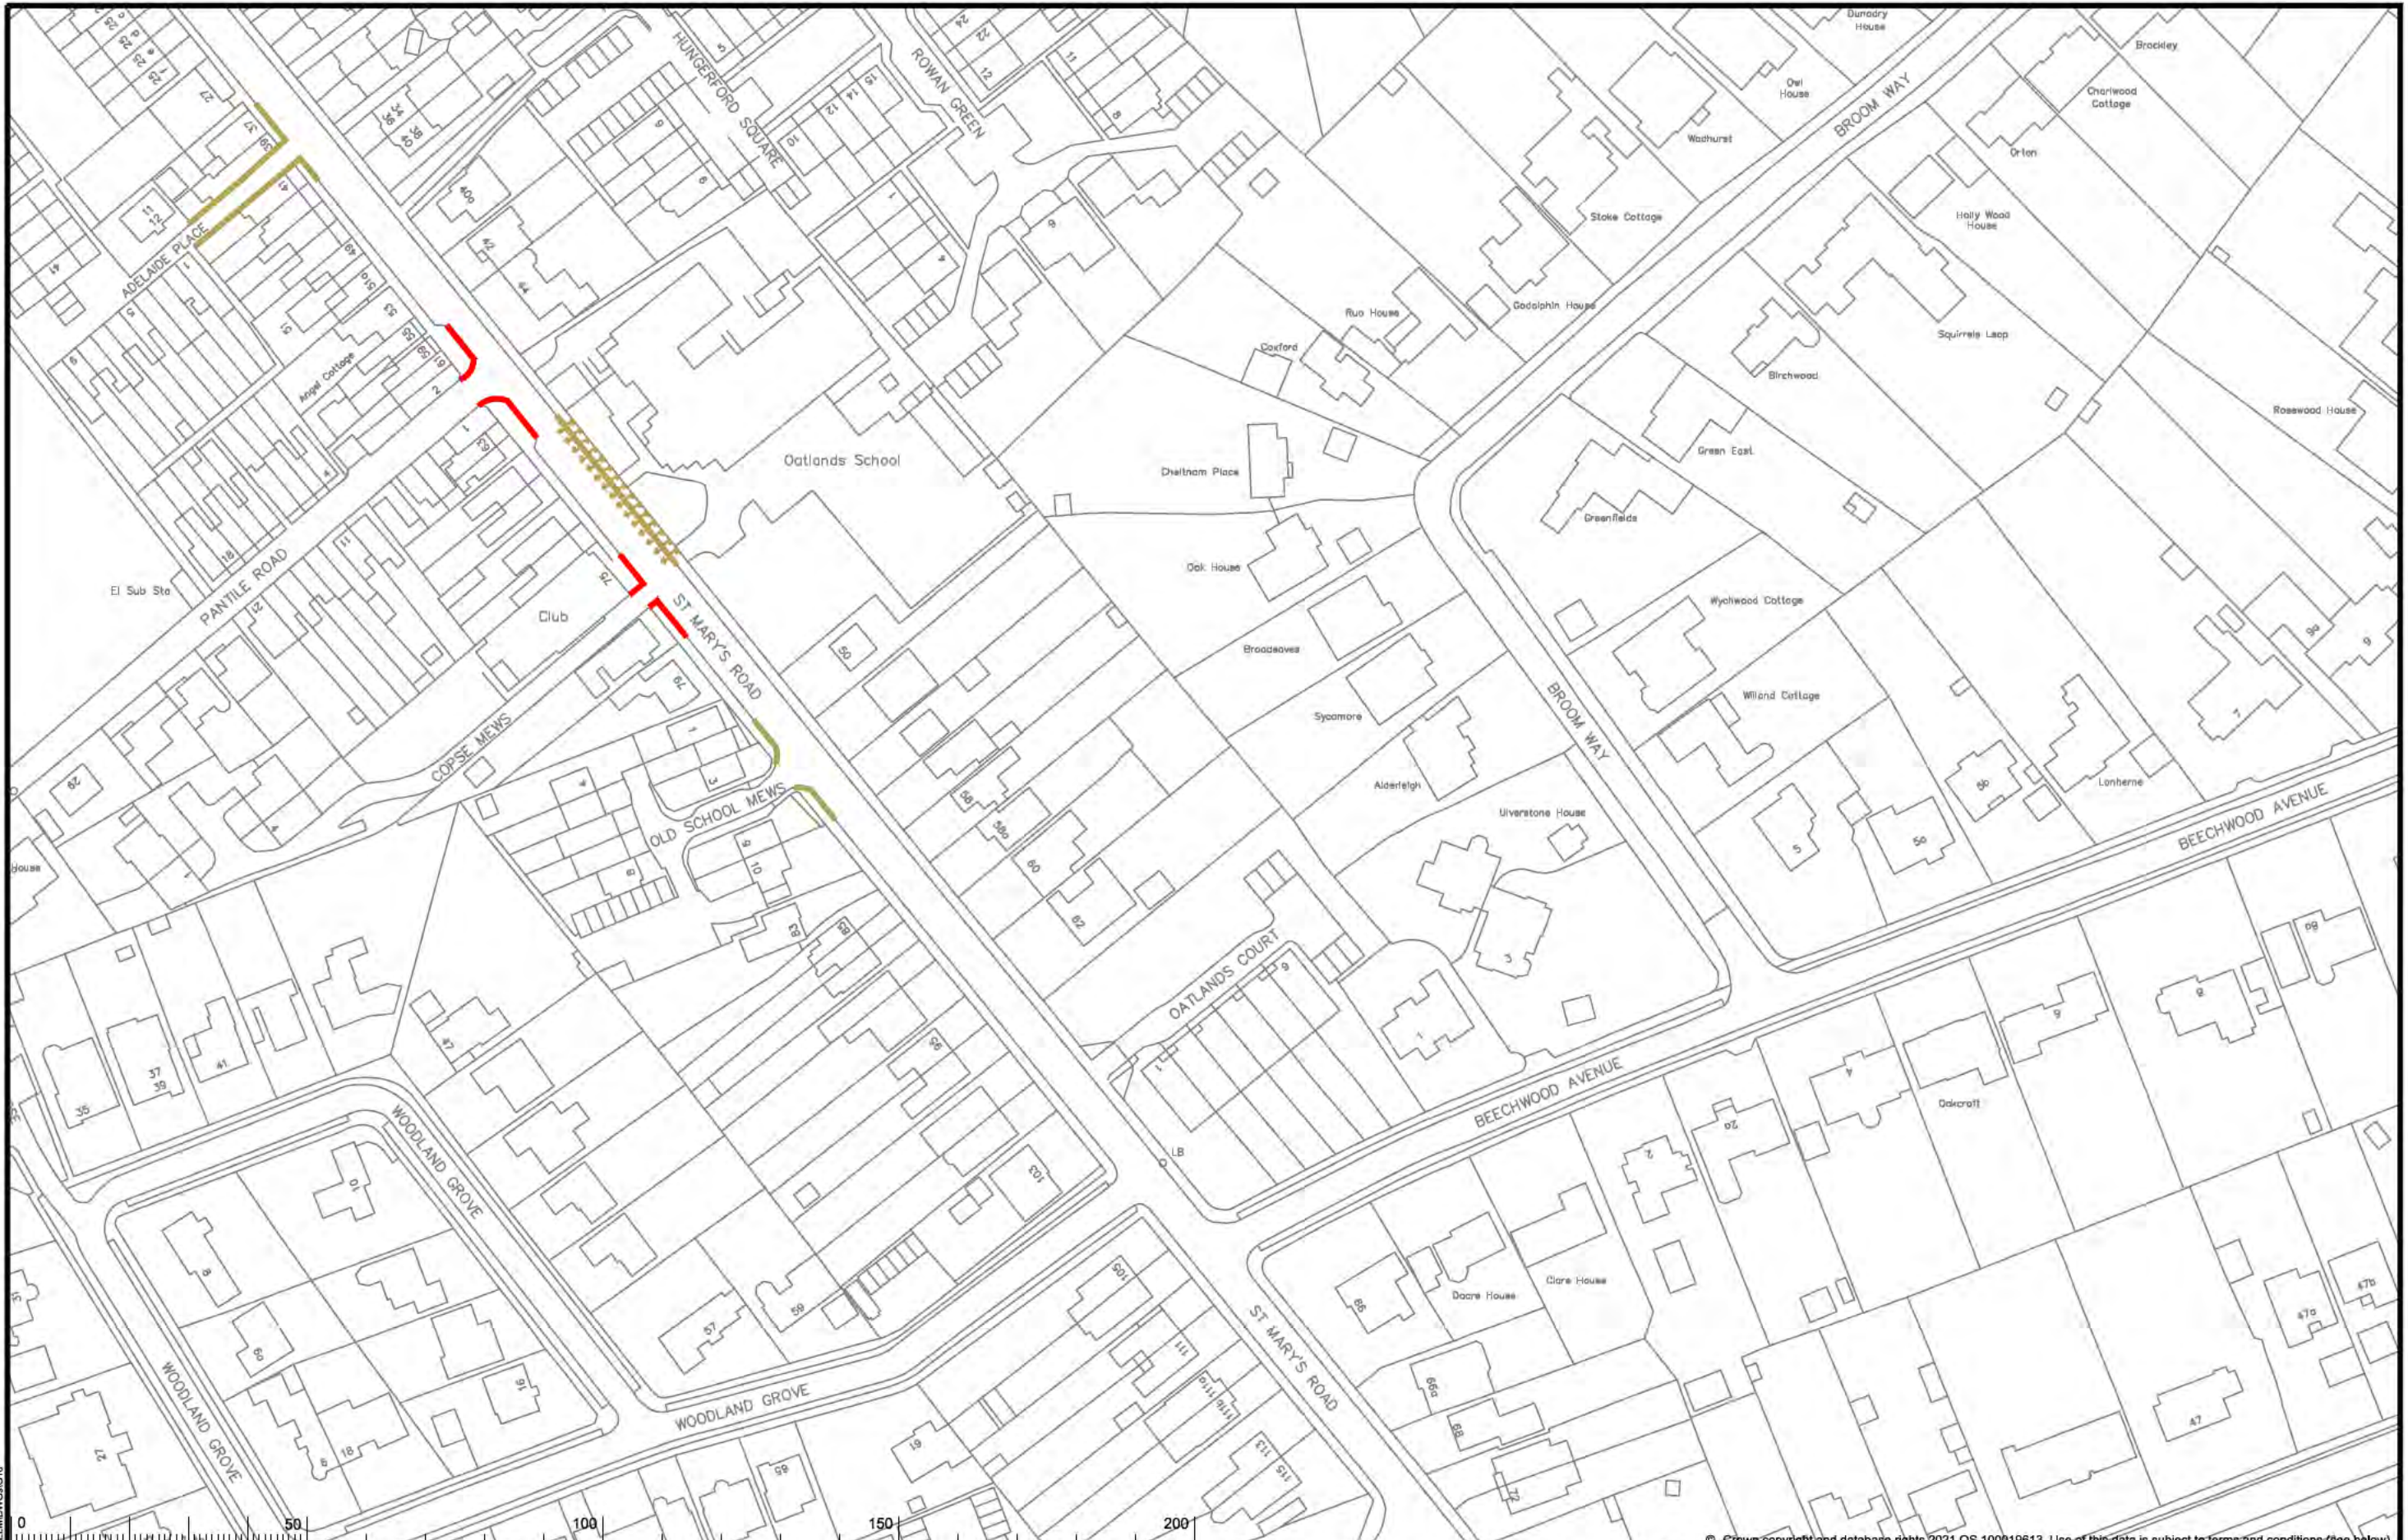© Crown copyright and database rights 2021 OS 100019613. Use of this data is subject to terms and conditions (see below).




KEY	
	Existing waiting, loading, and parking restrictions (may include symbols)
	Proposed No Waiting At Any Time

North Point



Scale: 1:1250

Project Name: Elbridge Parking Review 2022-23
 Project Milestone: Proposed Traffic Order Amendments
 Division: Walton South And Oatlands
 Locality: St Mary's Road



Project No. 3282/ELM
 Drawing No. G16
 Current Rev. -
 Phase Advert

OS terms & conditions: You are permitted to use the data solely to enable you to respond to, or interact with, the organisation that provided you with the data. You are not permitted to copy, re-transmit, distribute or sell any of this data to third parties in any form.

File Name: S:\Project\3282\ELM\DWG\G16