


Public Bridleway No.566 (Cranleigh) Borough of Waverley Temporary Closure

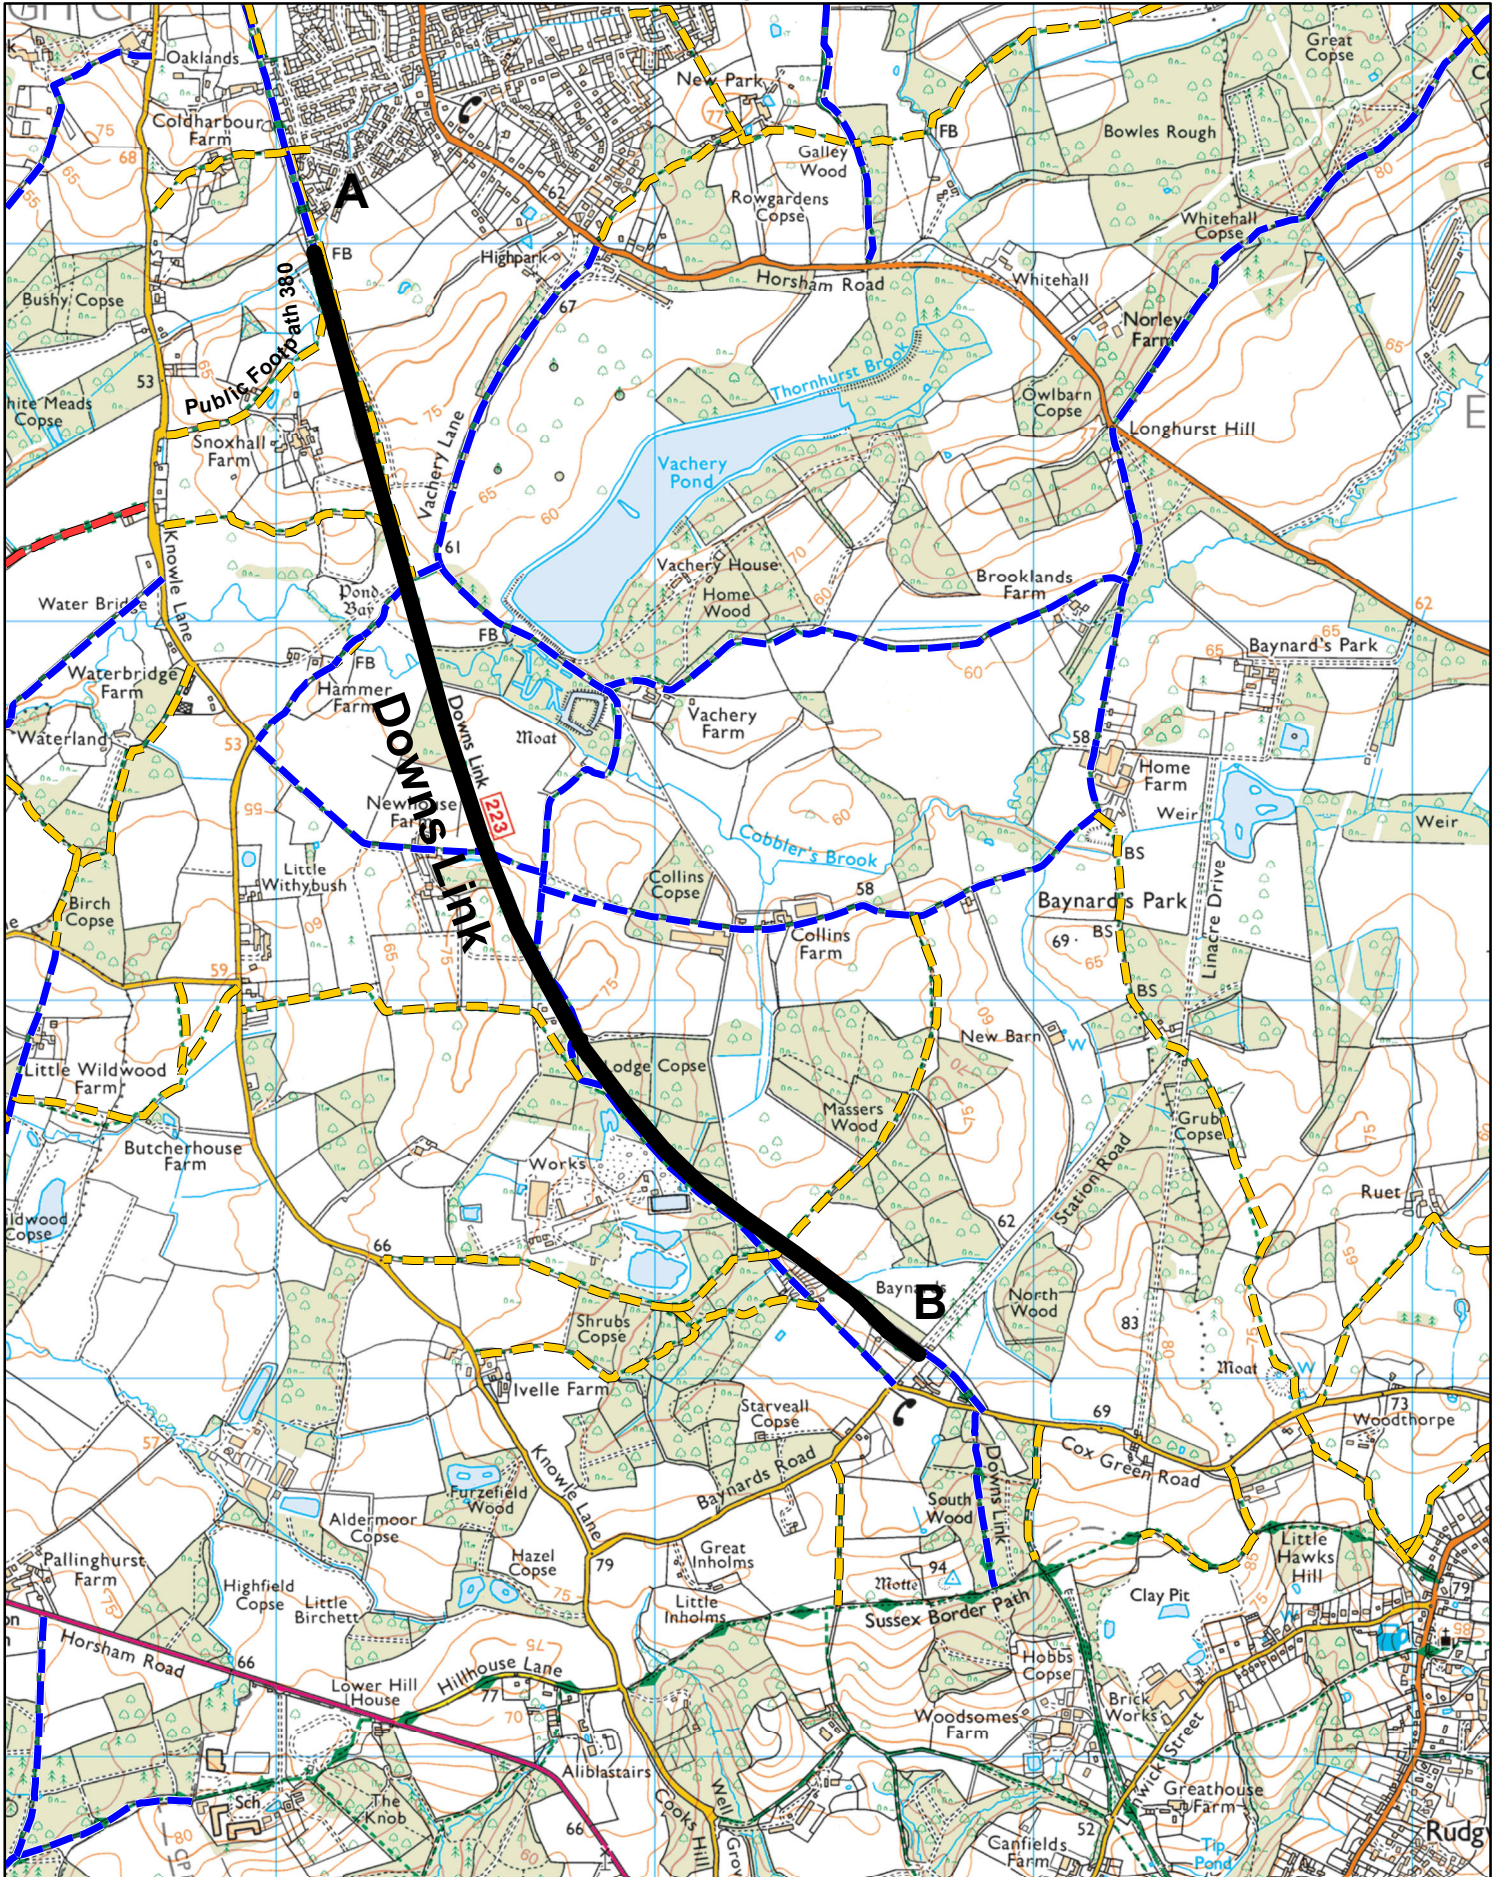

Grid Ref at A: 506103 137972
 Grid ref at B: Grid ref: 507691 135072
 Drawn By: EW
 Drawing No: 3/1/5/H51
 Date: 29/01/2024

1:20,000

© Crown copyright and database rights 2024 OS 100019613.

**Road Traffic Regulation Act 1984
 Section 14(1) & (14(2))**

