


**Key:**


— No waiting at any time


— Existing restrictions (may include symbols)

<table border="1" style="width: 100%; border-collapse: collapse;"> <thead> <tr> <th>Rev</th> <th>Description</th> <th>Drawn</th> <th>Sig.</th> <th>Date</th> <th>Chk'd</th> <th>Sig.</th> <th>Date</th> <th>Appr.</th> <th>Sig.</th> <th>Date</th> </tr> </thead> <tbody> <tr><td> </td><td> </td><td> </td><td> </td><td> </td><td> </td><td> </td><td> </td><td> </td><td> </td><td> </td></tr> <tr><td> </td><td> </td><td> </td><td> </td><td> </td><td> </td><td> </td><td> </td><td> </td><td> </td><td> </td></tr> <tr><td> </td><td> </td><td> </td><td> </td><td> </td><td> </td><td> </td><td> </td><td> </td><td> </td><td> </td></tr> <tr><td> </td><td> </td><td> </td><td> </td><td> </td><td> </td><td> </td><td> </td><td> </td><td> </td><td> </td></tr> </tbody> </table>	Rev	Description	Drawn	Sig.	Date	Chk'd	Sig.	Date	Appr.	Sig.	Date	<p>Based upon the Ordnance Survey map with the permission of the Controller of Her Majesty's Stationery Office. Drawn, surveyed, uncorrected, measured, plotted, and printed by the Ordnance Survey. Every detail shown is shown as it is.</p> <p>Drawn by: <b>SDC</b> Date: <b>11/23</b></p> <p>Checked by: <b>RH</b> Date: <b>11/23</b></p> <p>Approved by: <b>OC</b> Date: <b>11/23</b></p>	<p><b>Mole Valley Parking Review 2024</b></p> <p>Proposed Waiting Restrictions – Capel Vicarage Lane / The Street</p>	<p><b>SURREY</b> COUNTY COUNCIL</p> <p>Highways Department</p>	<table border="1" style="width: 100%; border-collapse: collapse;"> <tr><td>Project No.</td><td> </td></tr> <tr><td>Contract No.</td><td> </td></tr> <tr><td>Drawing No.</td><td>41</td></tr> <tr><td>Revision</td><td> </td></tr> <tr><td>Classification</td><td>APP</td></tr> </table>	Project No.		Contract No.		Drawing No.	41	Revision		Classification	APP
Rev	Description	Drawn	Sig.	Date	Chk'd	Sig.	Date	Appr.	Sig.	Date	
Project No.	
Contract No.	
Drawing No.	41	
Revision	
Classification	APP	

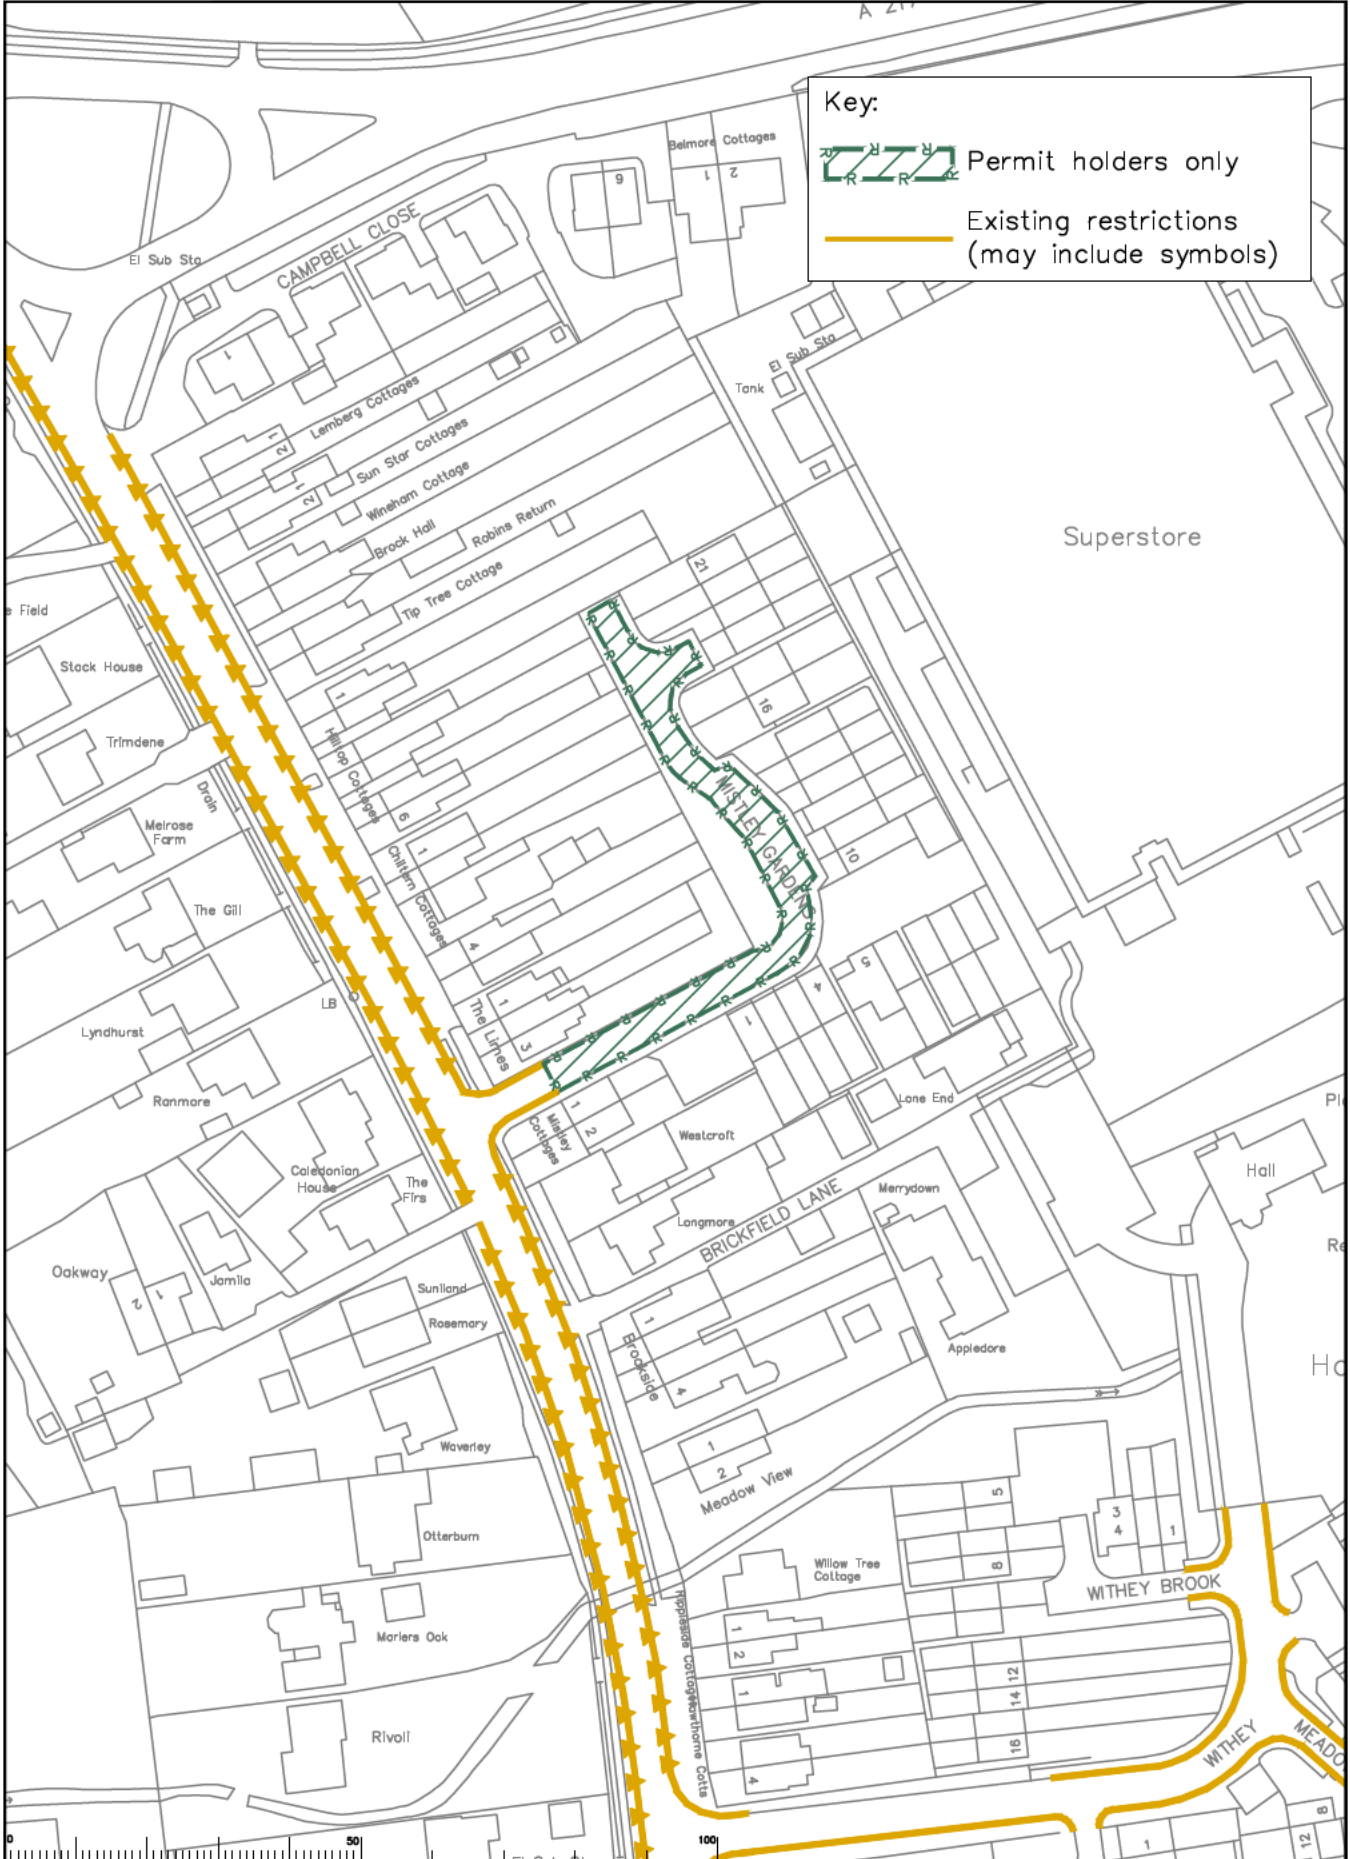


Key:


Permit holders only


Existing restrictions  
(may include symbols)

Rev	Description	Drawn	Sig.	Date	Chk'd	Sig.	Date	Appr.	Sig.	Date

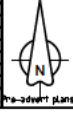

Issue name: Mole Valley Parking Review 2024  
 Drawn by: SDG  
 Checked by: RH  
 Approved by: SDG


**Mole Valley Parking Review 2024**  
**Proposed Waiting Restrictions - Hookwood Mistle Gardens**



Project No. [blank]  
 Contract No. [blank]  
 Drawing No. 42  
 Revision No. [blank]  
 Description: APP

S:\COPRE\Traffic and Legal\Parking Team\MOLE VALLEY\Mole Valley parking review 2024\A228\A228.dwg


Scale: 1:1000

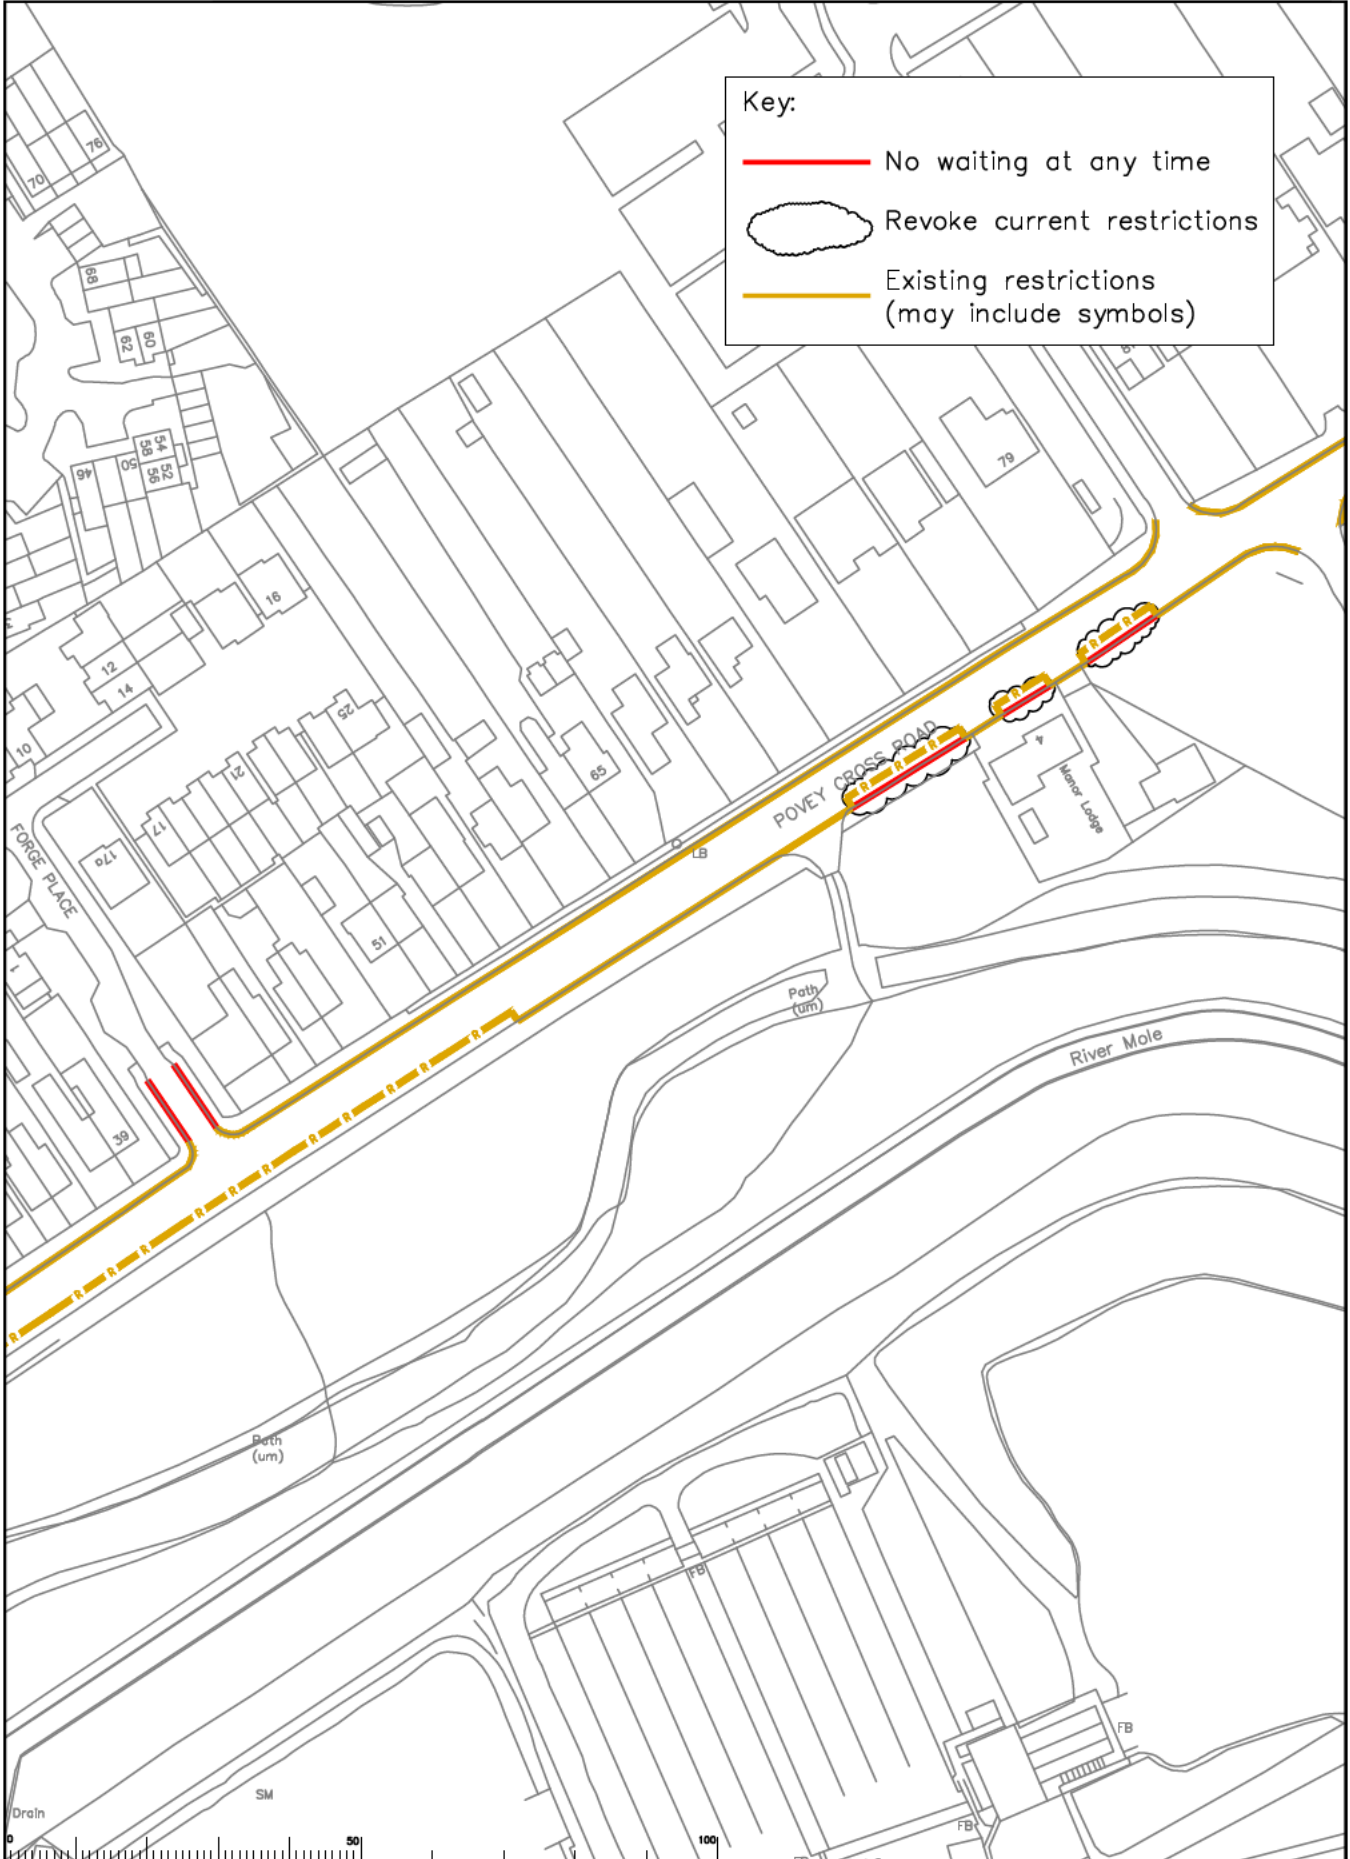

**Key:**

- No waiting at any time
- Revoke current restrictions
- - - Existing restrictions (may include symbols)

<table border="1" style="width: 100%; border-collapse: collapse;"> <thead> <tr> <th>Rev</th> <th>Description</th> <th>Drawn</th> <th>Sig.</th> <th>Date</th> <th>Check</th> <th>Sig.</th> <th>Date</th> <th>Appr.</th> <th>Sig.</th> <th>Date</th> </tr> </thead> <tbody> <tr><td> </td><td> </td><td> </td><td> </td><td> </td><td> </td><td> </td><td> </td><td> </td><td> </td><td> </td></tr> <tr><td> </td><td> </td><td> </td><td> </td><td> </td><td> </td><td> </td><td> </td><td> </td><td> </td><td> </td></tr> <tr><td> </td><td> </td><td> </td><td> </td><td> </td><td> </td><td> </td><td> </td><td> </td><td> </td><td> </td></tr> </tbody> </table>	Rev	Description	Drawn	Sig.	Date	Check	Sig.	Date	Appr.	Sig.	Date																																			<p>These plans are the outcome of a survey conducted with the permission of the Director of the Highway Department, Surrey Highways. The drawings are the property of the Highway Department and are not to be used for any other purpose without the written consent of the Director of the Highway Department.</p> <p>Drawn by: SDG      Date: 11/23          Checked by: RH      Date: 11/23          Approved by: OC      Date: 11/23</p>	<p><b>Mole Valley Parking Review 2024</b></p> <p>Proposed Waiting Restrictions - Hookwood Povey Cross Road / Forge Place</p>	<p><b>SURREY</b> Highways</p>	<table border="1" style="width: 100%; border-collapse: collapse;"> <tr><td>Project No.</td><td> </td></tr> <tr><td>Contract No.</td><td> </td></tr> <tr><td>Drawing No.</td><td>43</td></tr> <tr><td>Revision</td><td> </td></tr> <tr><td>Classification</td><td>APP</td></tr> </table>	Project No.		Contract No.		Drawing No.	43	Revision		Classification	APP
Rev	Description	Drawn	Sig.	Date	Check	Sig.	Date	Appr.	Sig.	Date	
Project No.	
Contract No.	
Drawing No.	43	
Revision	
Classification	APP	

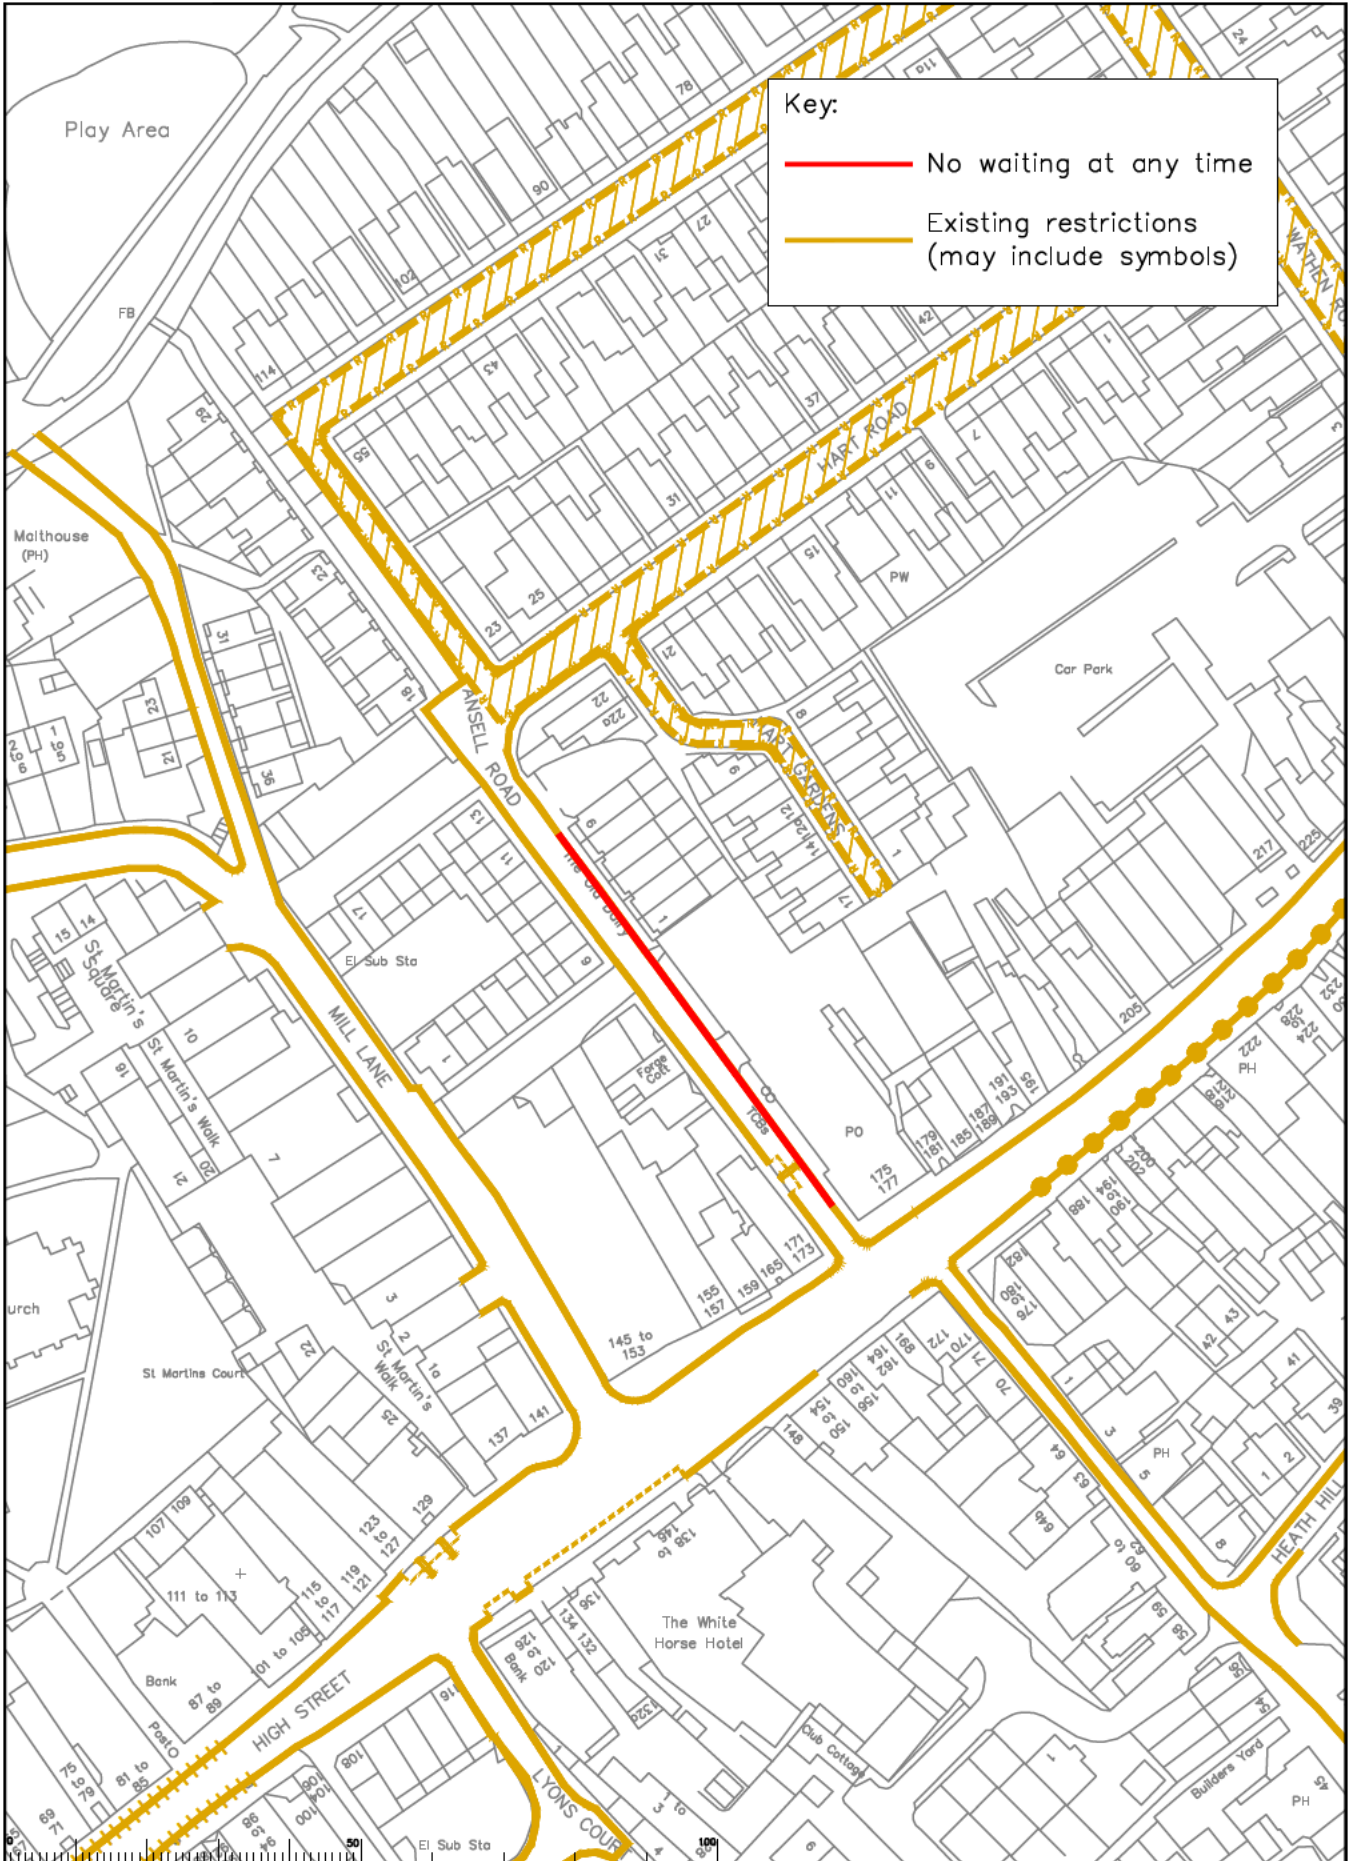

**Key:**

- No waiting at any time
- Existing restrictions (may include symbols)

Rev	Description	Drawn	Sig.	Date	Check	Sig.	Date	Appr	Sig.	Date


Drawn by: **SDC** Date: **11/23**  
 Checked by: **RH** Date: **11/23**  
 Approved by: **OC** Date: **11/23**

**Mole Valley Parking Review 2024**  
**Proposed Waiting Restrictions - Dorking Ansell Road**



Project No. **44**



Contract Name **Surrey Highways**

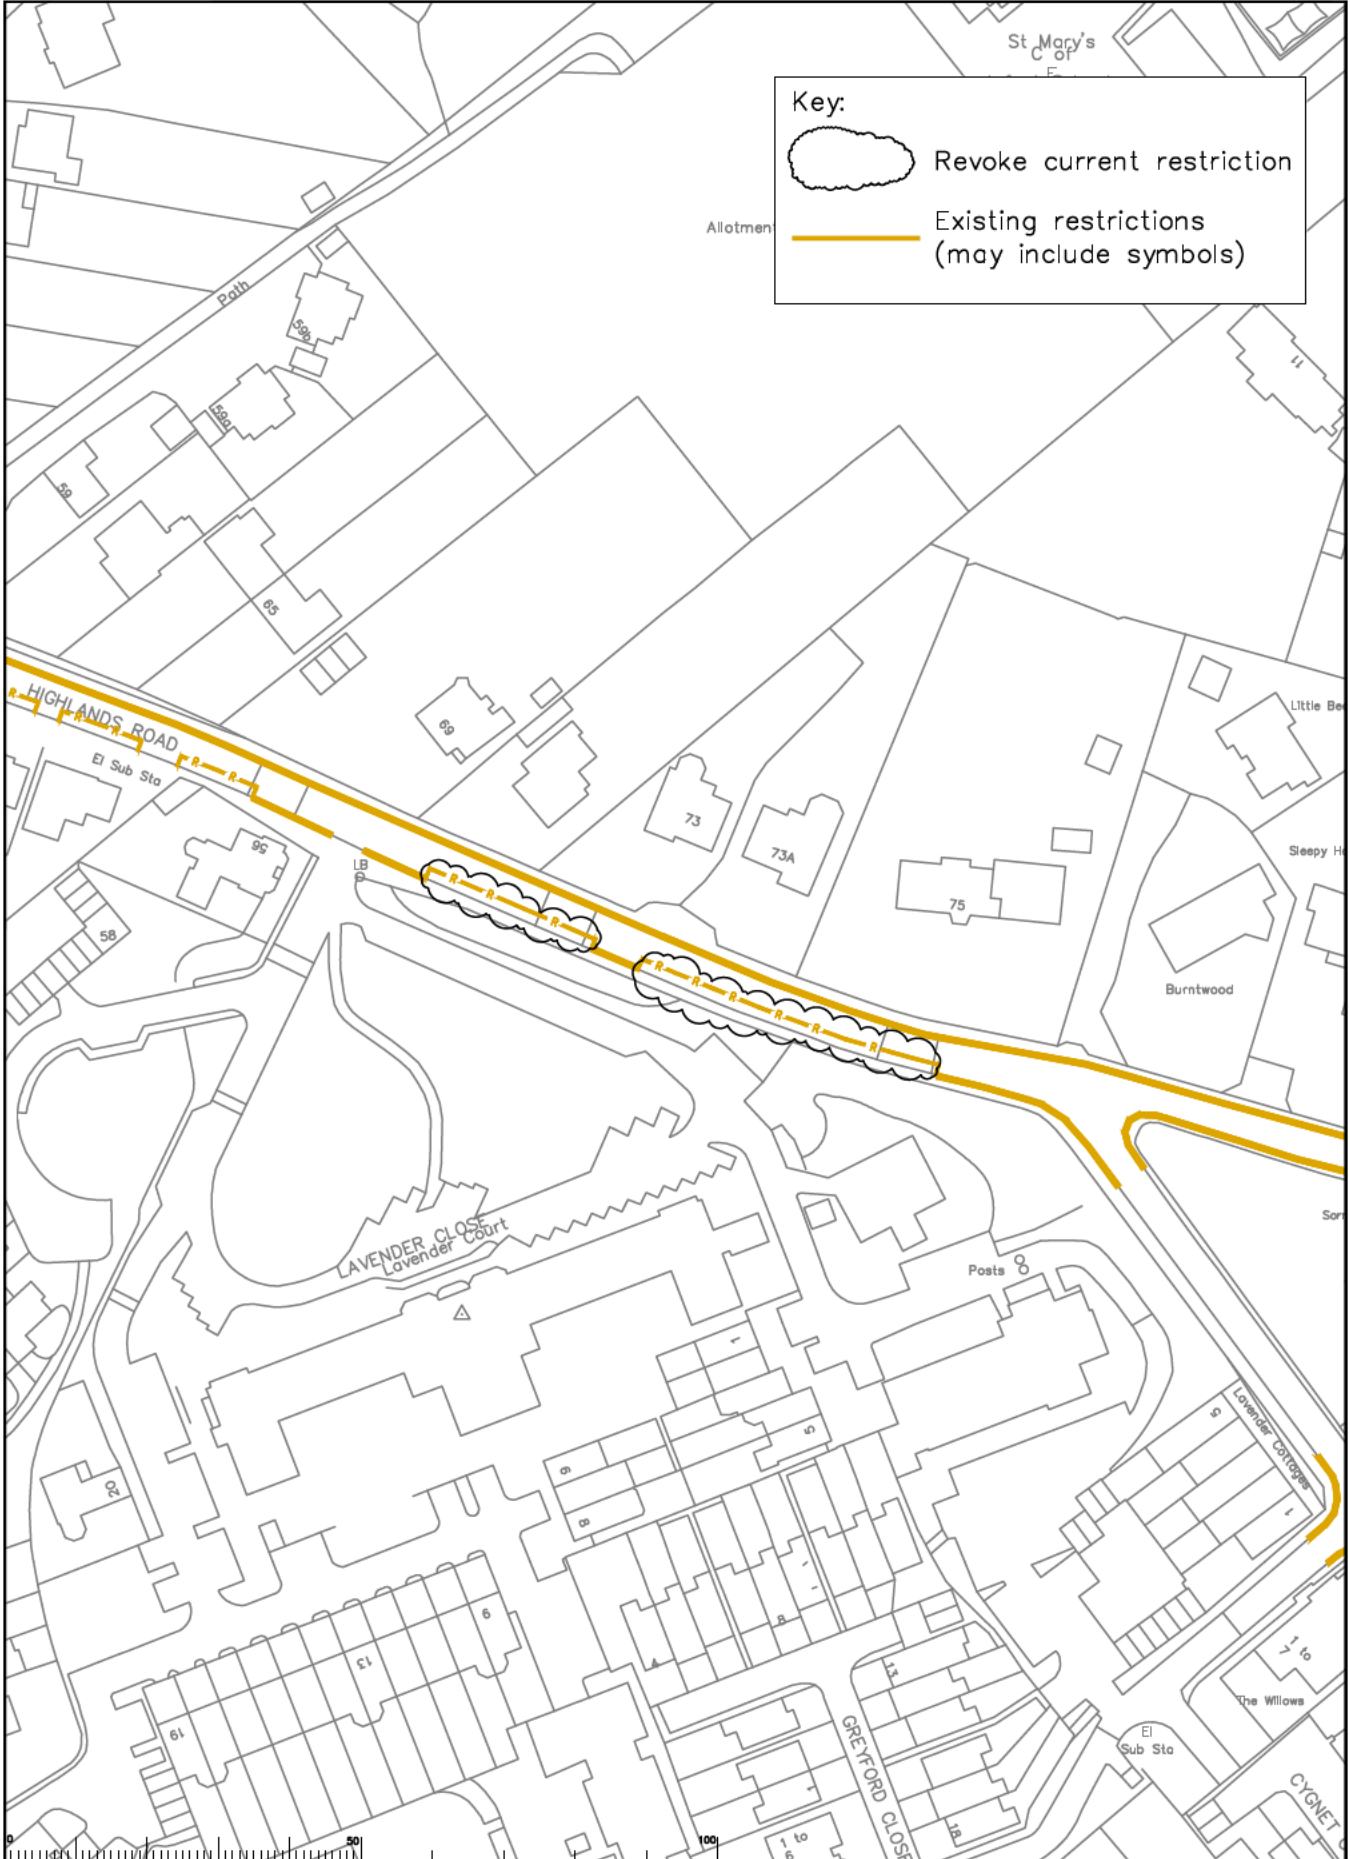Revision **APP**

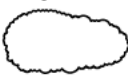

**Key:**

-  Revoke current restriction
-  Existing restrictions (may include symbols)

<table border="1"> <thead> <tr> <th>Rev</th> <th>Description</th> <th>Drawn</th> <th>Sig.</th> <th>Date</th> <th>Chk'd</th> <th>Sig.</th> <th>Date</th> <th>Appr.</th> <th>Sig.</th> <th>Date</th> </tr> </thead> <tbody> <tr><td> </td><td> </td><td> </td><td> </td><td> </td><td> </td><td> </td><td> </td><td> </td><td> </td><td> </td></tr> <tr><td> </td><td> </td><td> </td><td> </td><td> </td><td> </td><td> </td><td> </td><td> </td><td> </td><td> </td></tr> <tr><td> </td><td> </td><td> </td><td> </td><td> </td><td> </td><td> </td><td> </td><td> </td><td> </td><td> </td></tr> <tr><td> </td><td> </td><td> </td><td> </td><td> </td><td> </td><td> </td><td> </td><td> </td><td> </td><td> </td></tr> <tr><td> </td><td> 1:1000</p> 		<p>Notes:          1. All dimensions are to centre line unless otherwise stated.          2. All dimensions are to be checked on site.          3. All dimensions are to be checked on site.          4. All dimensions are to be checked on site.          5. All dimensions are to be checked on site.</p>		<p><b>Mole Valley Parking Review 2024</b></p> <p>Proposed Waiting Restrictions - Leatherhead Highlands Road</p>		 <p>Surrey Highway</p>		<p>Project No. 45</p> <p>Revision No. 1</p> <p>APP</p>	
Rev	Description	Drawn	Sig.	Date	Chk'd	Sig.	Date	Appr.	Sig.	Date	