



KEY	
	Existing waiting, loading, and parking restrictions (may include symbols)
	Revocation of existing restrictions

--	--

North Point

Scale: 1:500


Project Name	Elmbridge Parking Review 2024
Project Milestone	Proposed Traffic Order Amendments
Division	Seymour Road, East Molesey
Locality	East Molesey And Esher

SURREY
COUNTY COUNCIL

OS terms & conditions: You are permitted to use this data solely to enable you to respond to, or interest with, the organisation that provided you with the data. You are not permitted to copy, re-brand, distribute or sell any of this data to third parties in any form.

Project No.	3282/ELM
Drawing No.	R05
Current Rev.	-
Phase	Advertisement

File Name: S:\Project-current\3282\ELM\DWG\R05

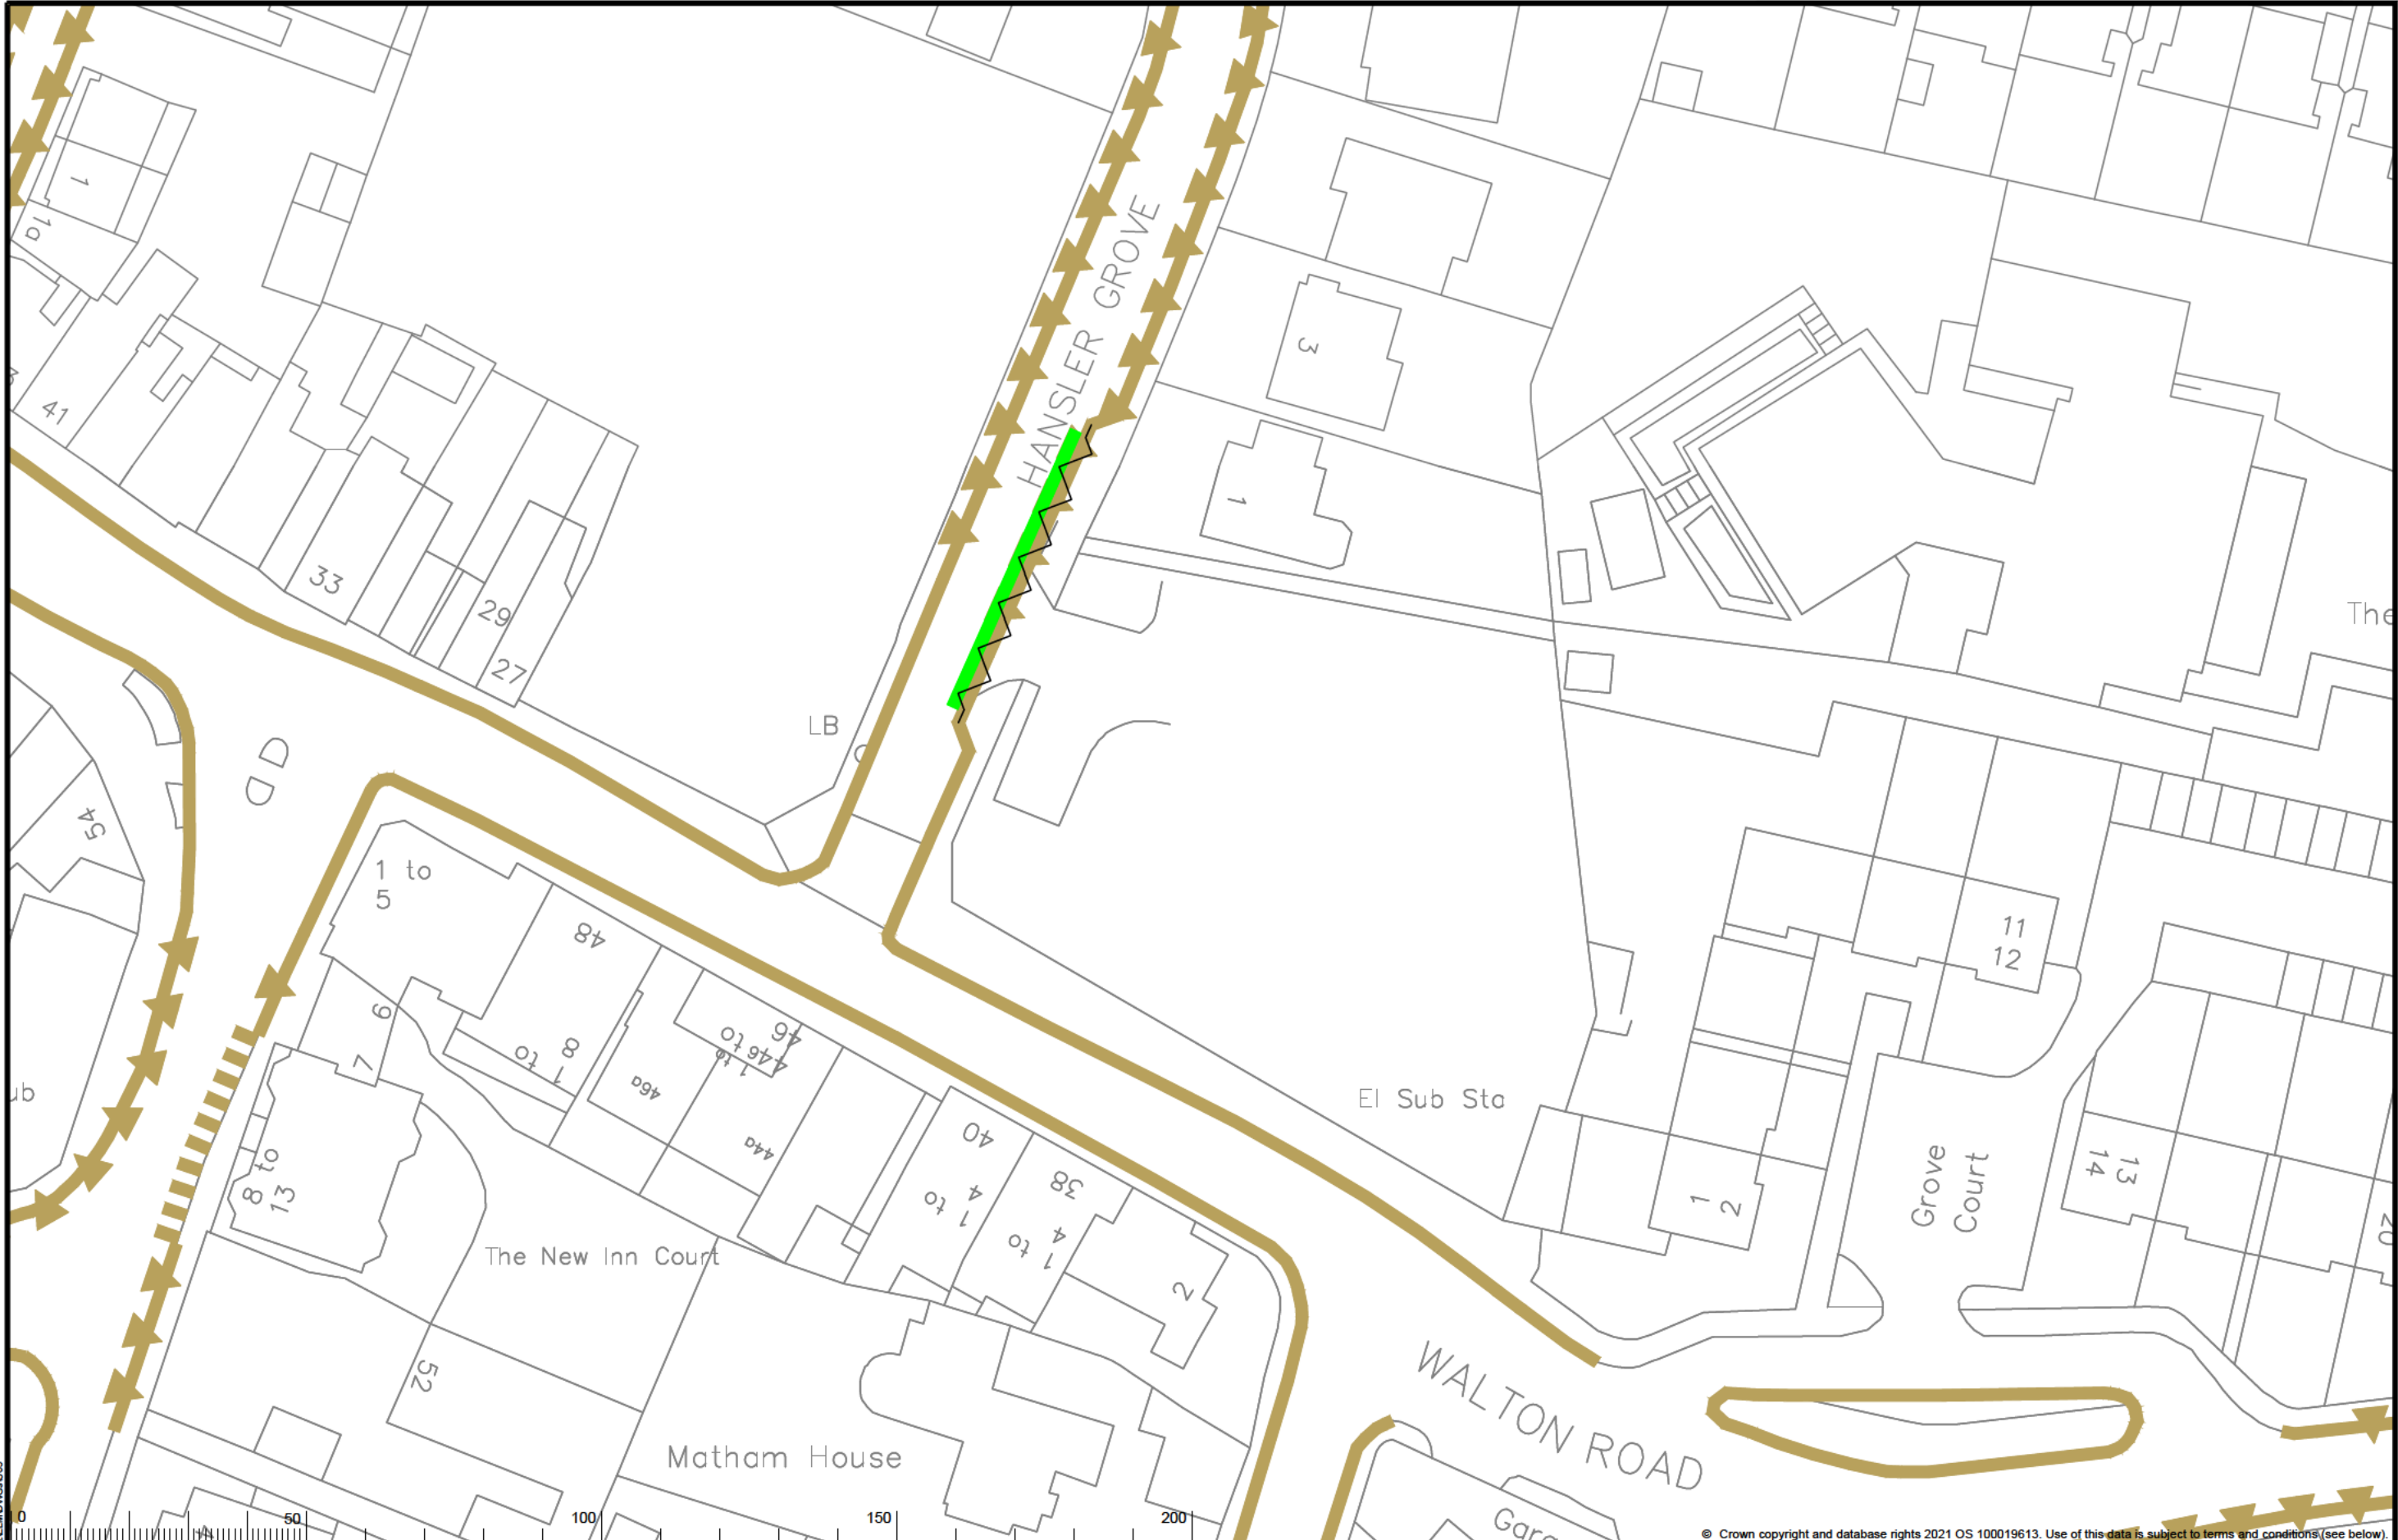

KEY	
	Existing waiting, loading or parking restrictions, may include symbols
	Proposed No Stopping Mon-Fri 8am-5pm School Keep Clear
	Revocation of existing waiting, loading or parking restrictions



North Point

Scale: 1:500

Project Name	Elmbridge Parking Review 2024
Project Milestone	Proposed Traffic Order Amendments
Division	Hansler Grove, East Molesey
Locality	East Molesey And Esher


SURREY
COUNTY COUNCIL

OS terms & conditions: You are permitted to use this data solely to enable you to respond to, or interact with, the organisation that provided you with the data. You are not permitted to copy, sub-license, distribute or sell any of this data to third parties in any form.


Project No.	3282/ELM
Drawing No.	S05
Current Rev.	-
Phase	Advertisement

File Name: S:\Project-current\3282\ELM\DWG\S05

© Crown copyright and database rights 2021 OS 100019613. Use of this data is subject to terms and conditions (see below).

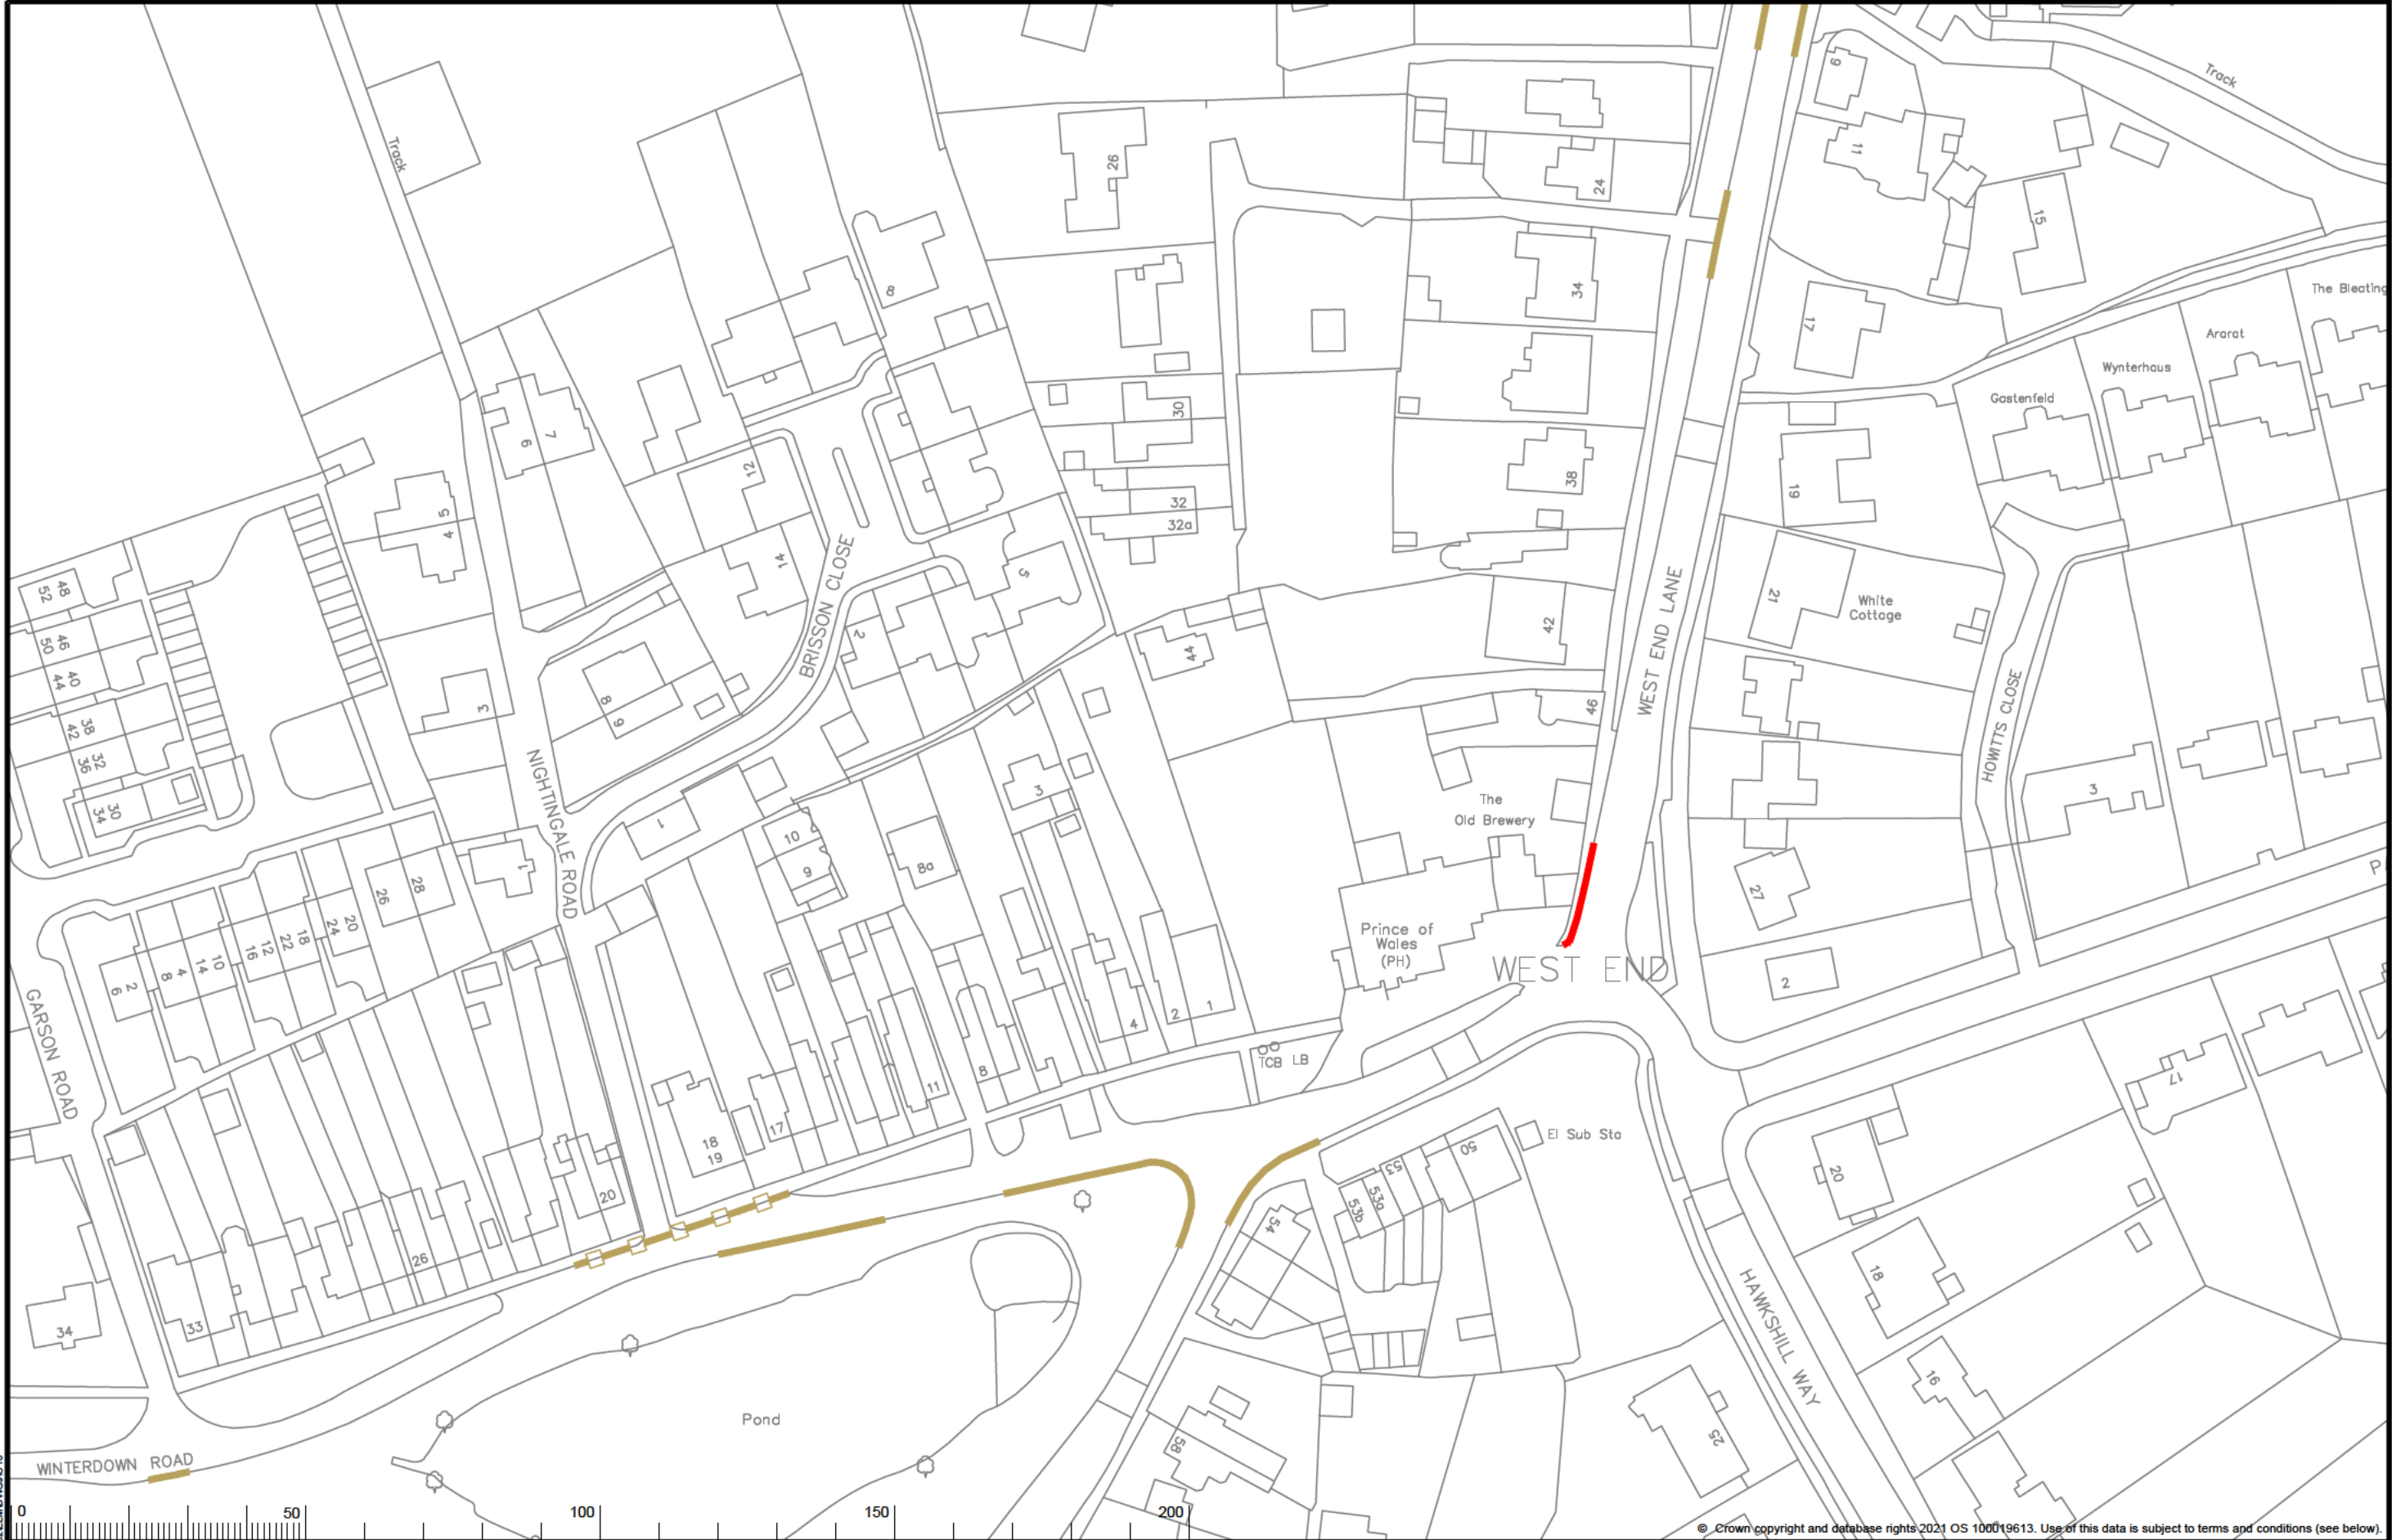

KEY	
	Existing waiting, loading or parking restrictions, may include symbols
	Proposed No Waiting At Any Time

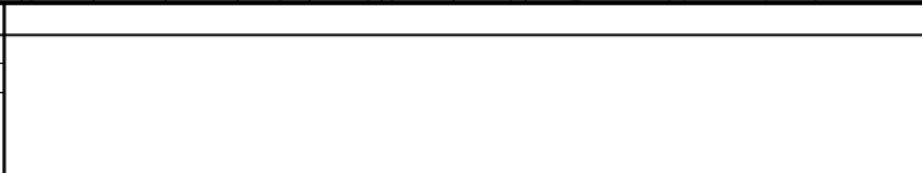

Project Name	Elmbridge Parking Review 2024
Project Milestone	Proposed Traffic Order Amendments
Division	West End Lane, Esher
Locality	East Molesey And Esher

SURREY
COUNTY COUNCIL

OS terms & conditions: You are permitted to use this data solely to provide you to respond to, or interest with, the organisation that provided you with the data. You are not permitted to copy, sub-license, distribute or sell any of this data to third parties in any form.

Project No.	3282/ELM
Drawing No.	O18
Current Rev.	-
Phase	Advertisement