

Key:

— No waiting at any time

— Existing restrictions (may include symbols)

Rev	Description	Drwn	Slg.	Date	Chkd	Slg.	Date	Appr	Slg.	Date

North Point

Based upon the Ordnance Survey map with the permission of the Controller of Her Majesty's Stationery Office. © Crown copyright. Unauthorised reproduction infringes Crown copyright and may lead to prosecution or civil proceedings. Surrey County Council LA 076879 1999.

Drawn by: SDC
Checked by: RH
Approved by: DC

Slg. SDC
Slg. RH
Slg. DC

Date 11/19
Date 11/19
Date 11/19

Project: Mole Valley Parking Review 2020


Drawing: Proposed Waiting Restrictions - Bookham Eastwick Road / Whitehaven Drive

Scale: 1:1250

Sheet 23 of 23

SURREY COUNTY COUNCIL
Sustainable Development
Surrey Highways

Project No. 23
Contract Sheet No. 23
Revision: 1
Classification: COMM

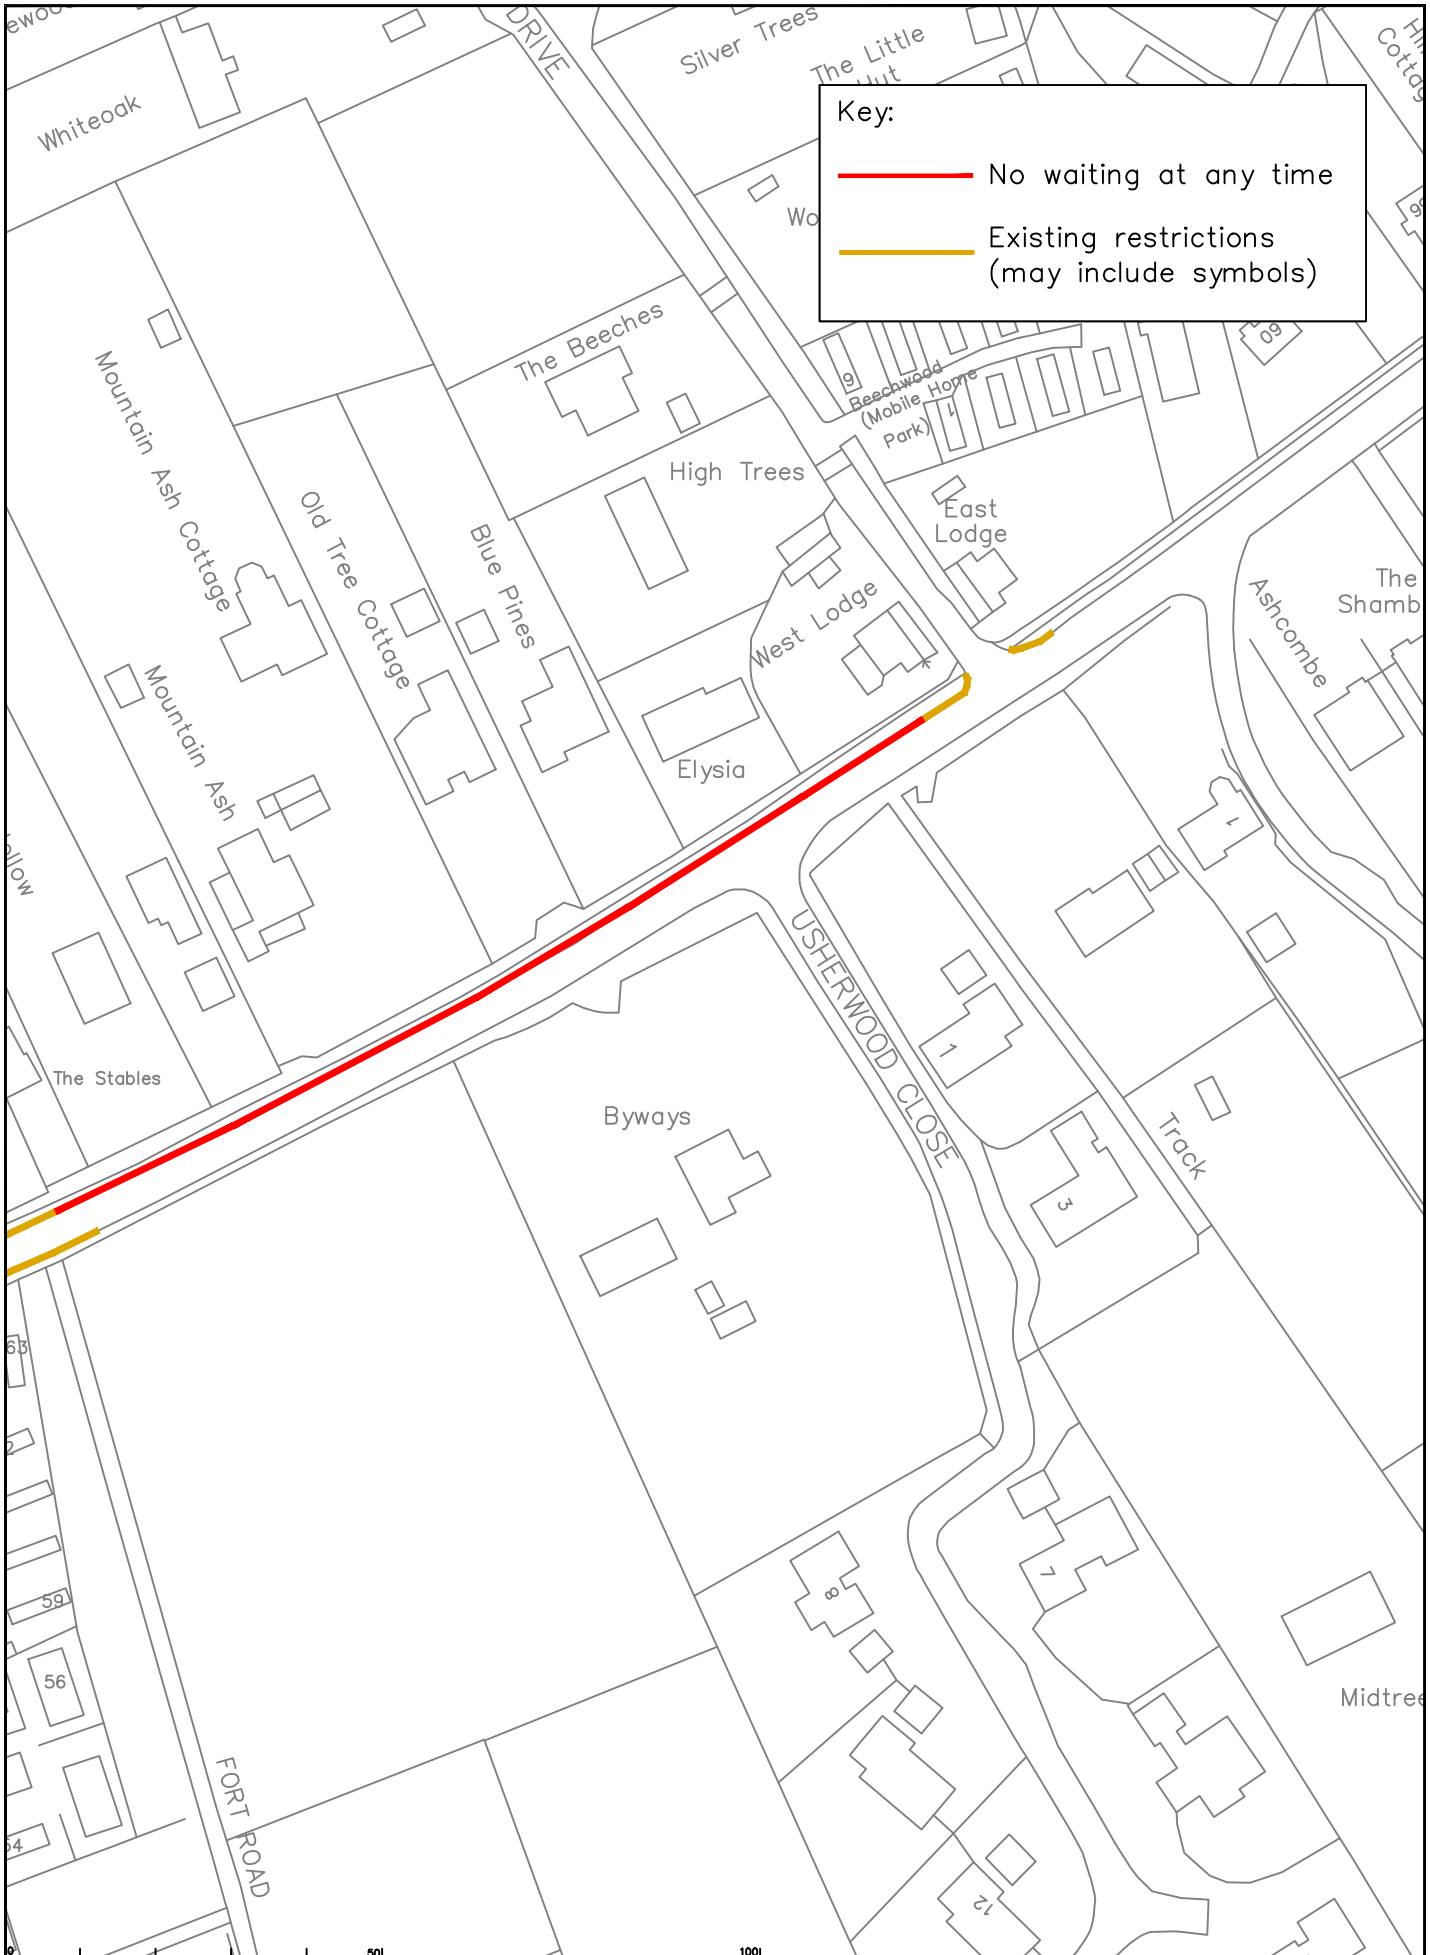

Key:

— No waiting at any time

— Existing restrictions (may include symbols)

Rev	Description	Drwn	Stg.	Date	Chkd	Stg.	Date	Appr	Stg.	Date

North Point

Based upon the Ordnance Survey mapping with the permission of the Controller of Her Majesty's Stationery Office. © Crown copyright. Unauthorised reproduction infringes Crown copyright and may lead to prosecution or civil proceedings. Surrey County Council LA 076879 1999.

Drawn by	SDC	Stg.	SDC	Date	11/19
Checked by	RH	Stg.	RH	Date	11/19
Approved by	DC	Stg.	DC	Date	11/19

Project: Mole Valley Parking Review 2020


Drawing: Proposed Waiting Restrictions - Box Hill Boxhill Road


SHEET OF


SURREY COUNTY COUNCIL
Sustainable Development
Surrey Highways

Project No.	
Contract Sheet No.	24
Rev.	
Classification	COMM

Key:


 No waiting at any time

 Existing restrictions
(may include symbols)

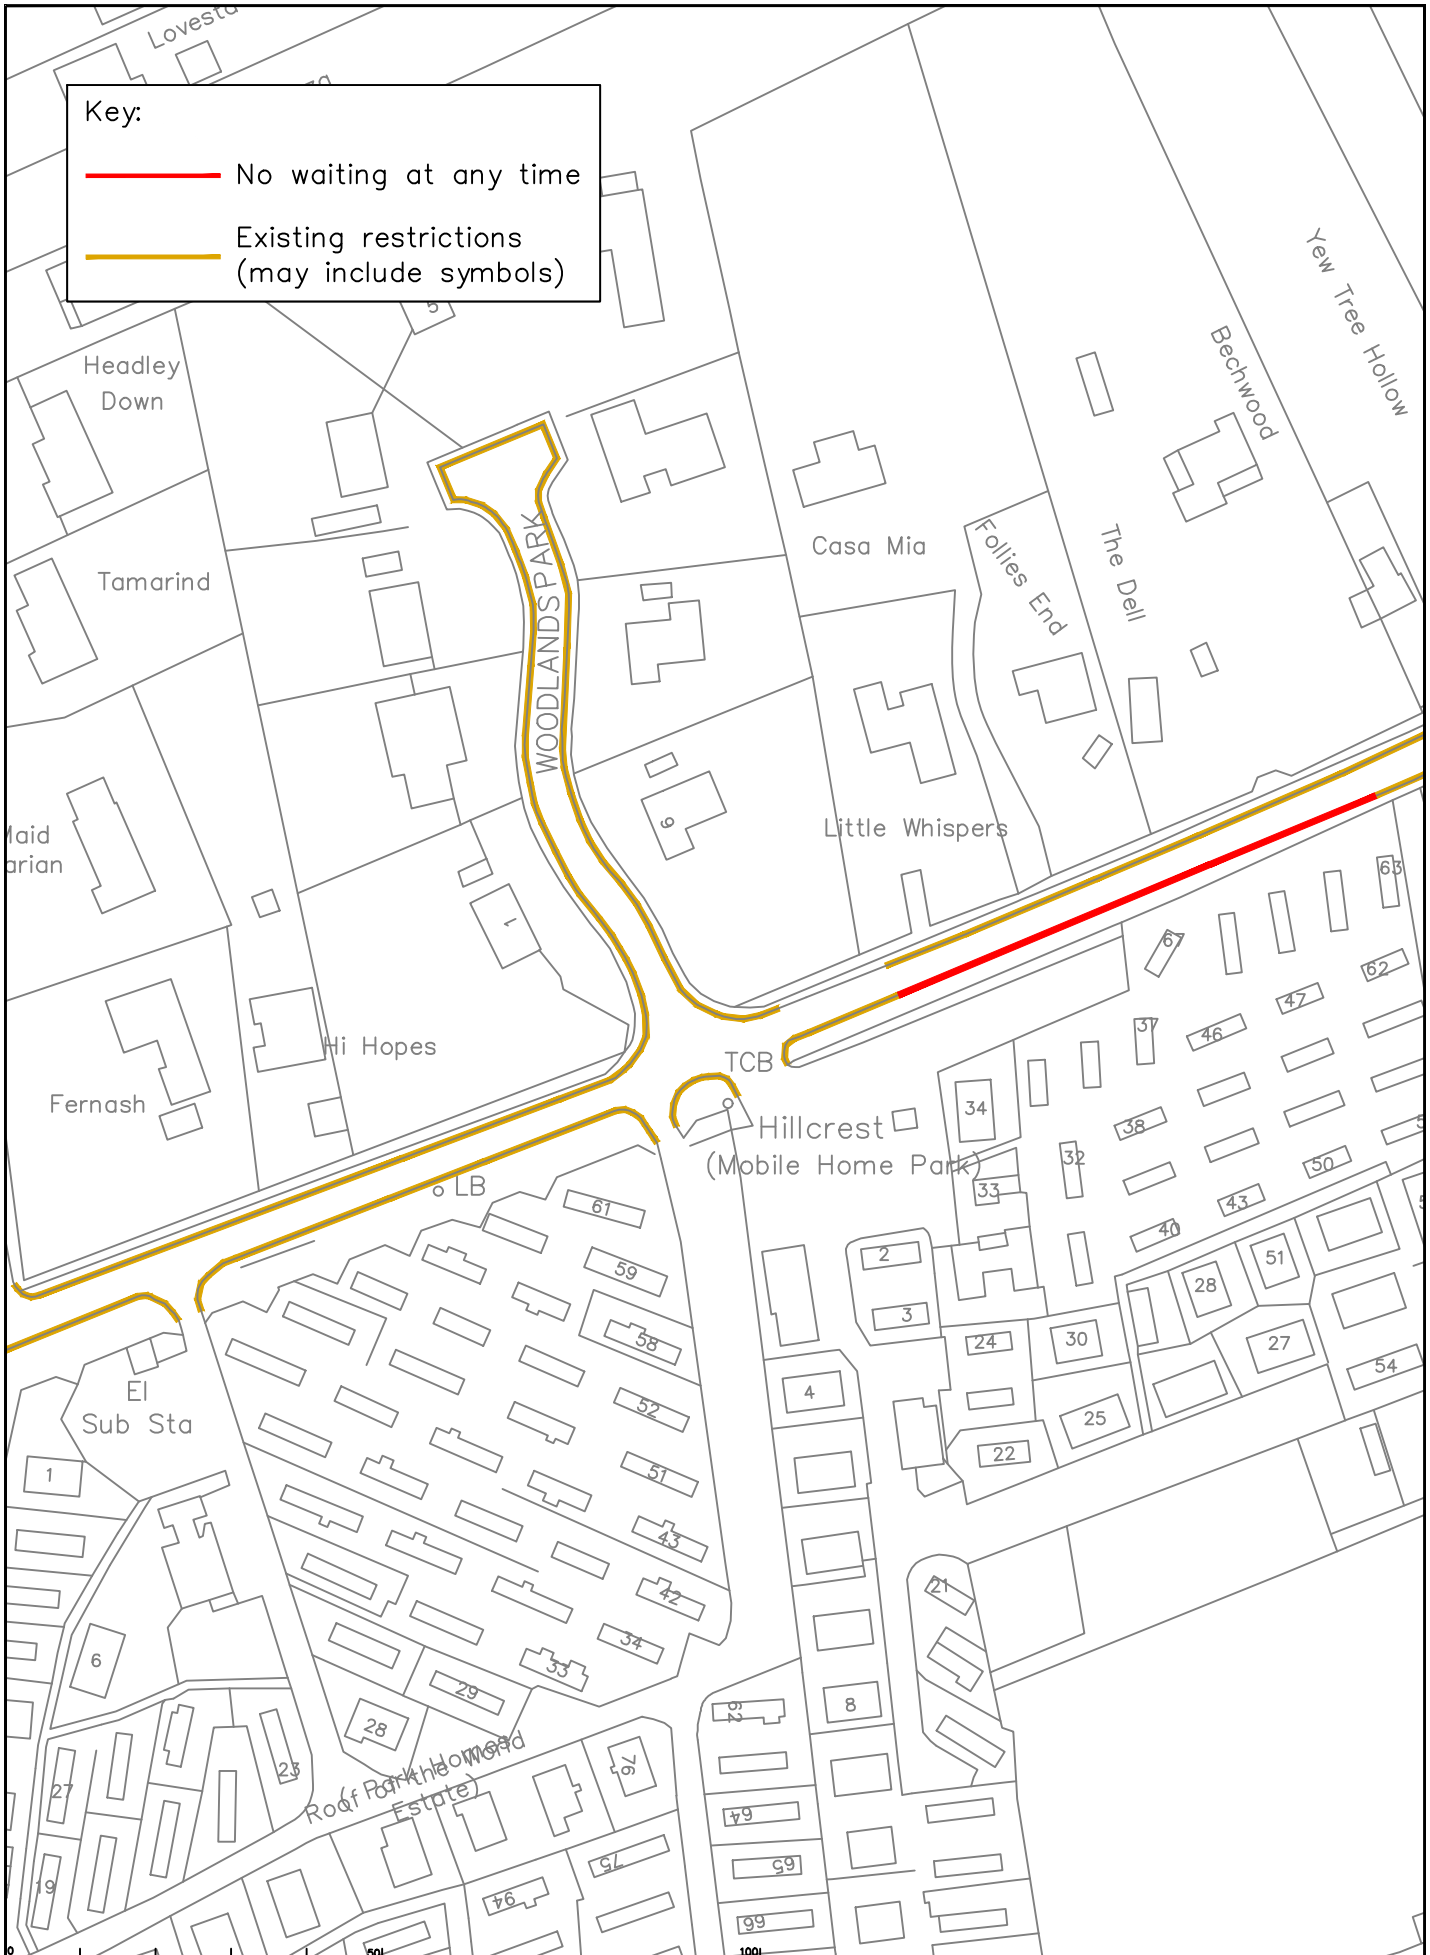

Rev	Description	Drwn	Slg.	Date	Chkd	Slg.	Date	Appr	Slg.	Date

North Point




Based upon the Ordnance Survey mapping with the permission of the Controller of Her Majesty's Stationery Office. © Crown copyright. Unauthorised reproduction infringes Crown copyright and may lead to prosecution or civil proceedings. Surrey County Council L.A. 096879 1999.

Drawn by	Slg.	Date	Checked by	Slg.	Date	Approved by	Slg.	Date
SDC		11/19	RH		11/19	DC		11/19

Project: Mole Valley Parking Review 2020

Drawing: Proposed Waiting Restrictions - Box Hill Boxhill Road




SURREY
COUNTY COUNCIL
Sustainable Development
Surrey Highways


Project No.	
Contract Sheet No.	25
Revision	
Classification	COMM

SHEET OF

Key:

 No waiting at any time

 Existing restrictions
(may include symbols)

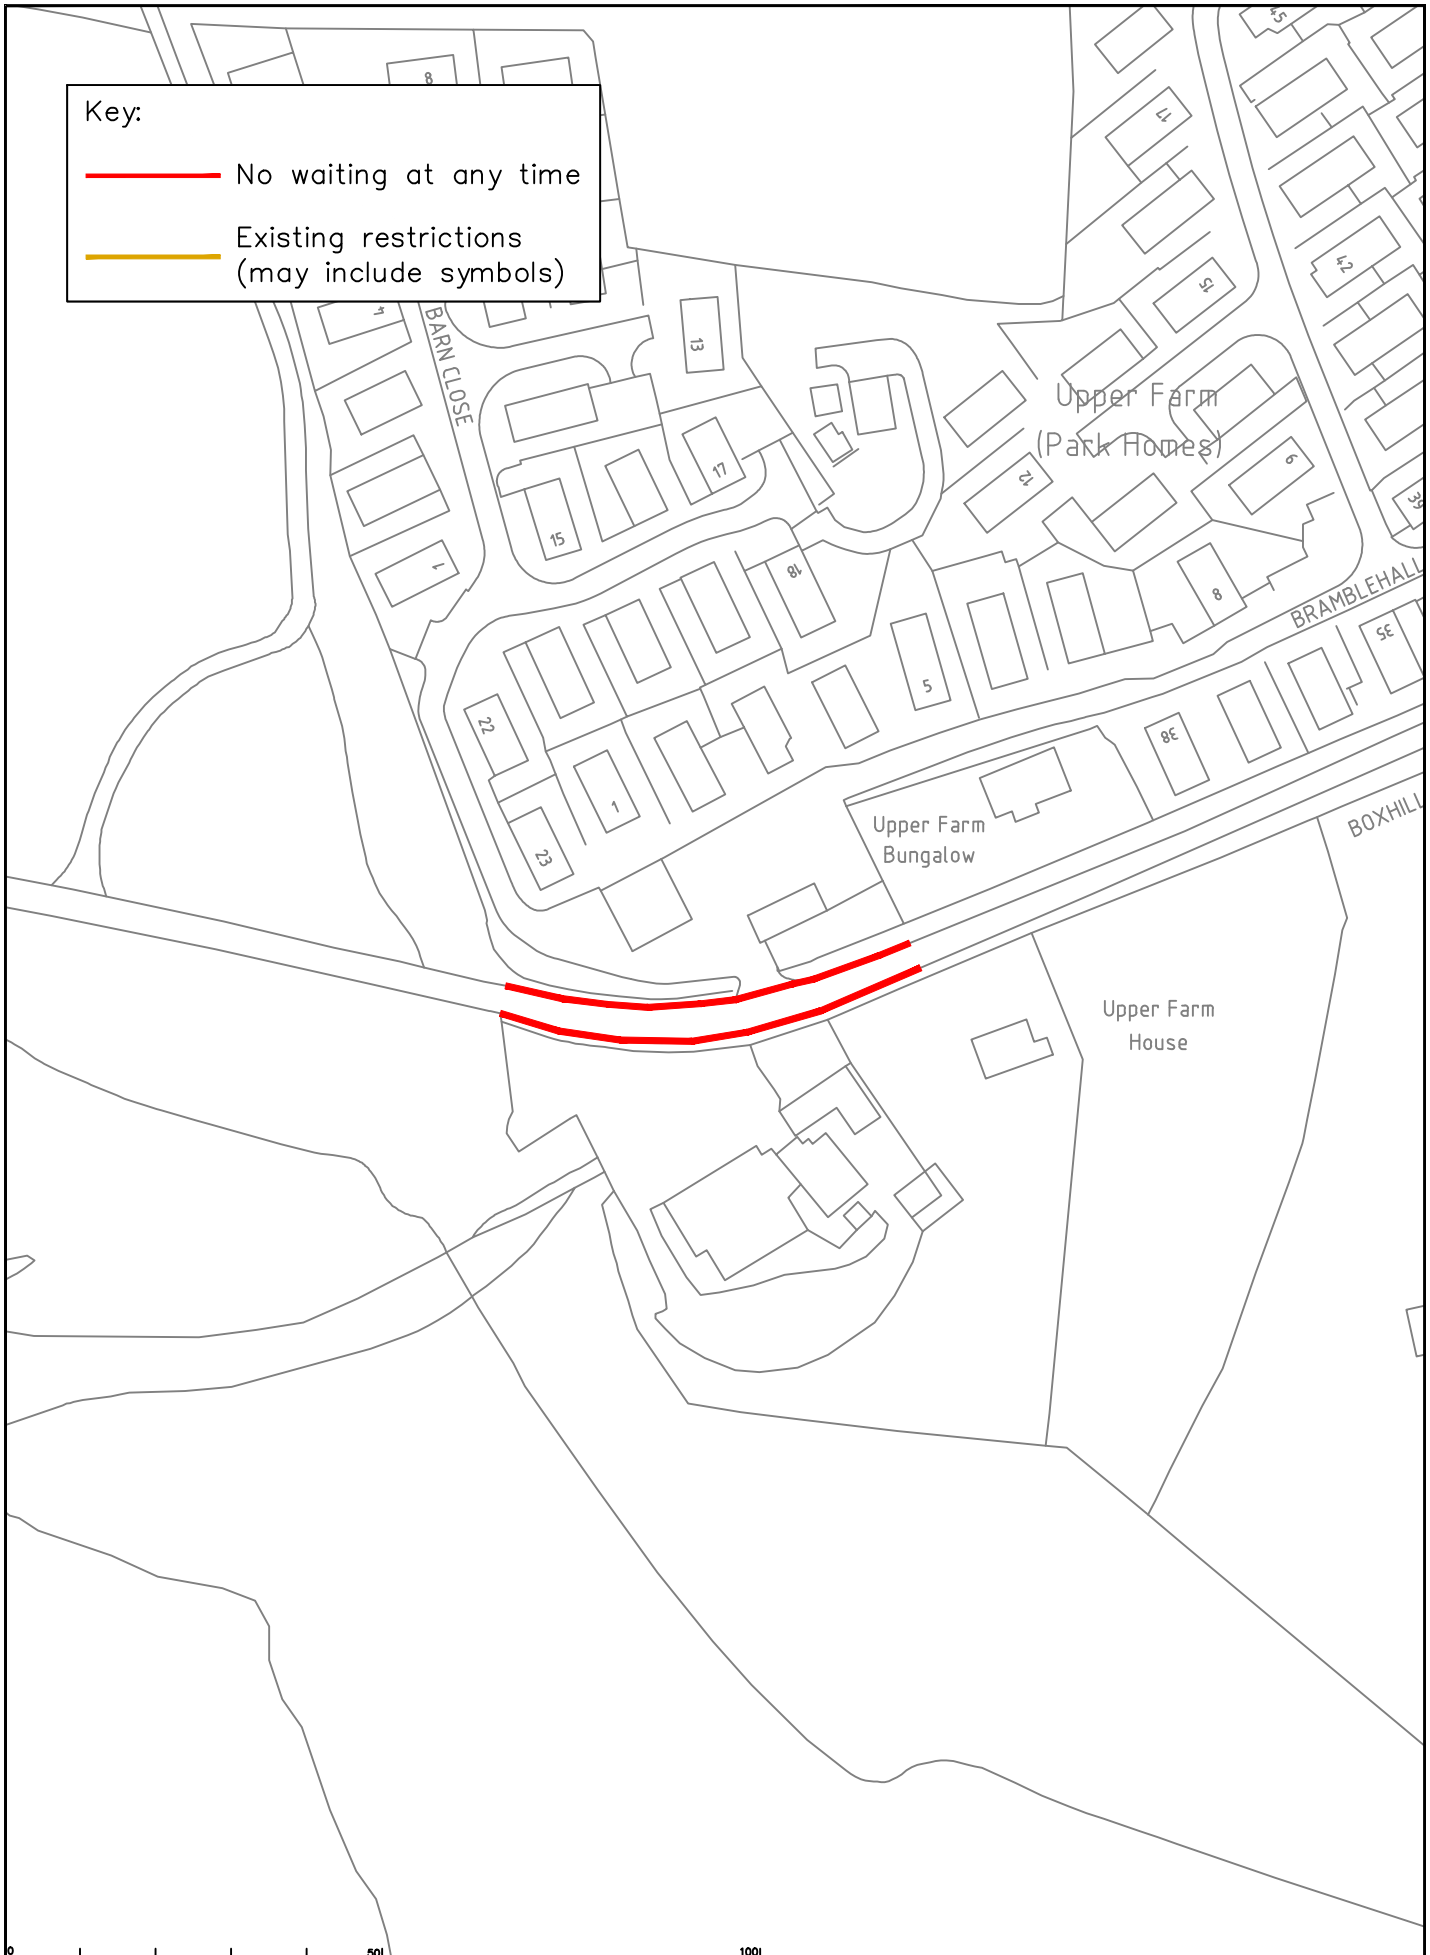

Rev	Description	Drawn	Stg.	Date	Chkd	Stg.	Date	Appr	Stg.	Date



Based upon the Ordnance Survey mapping with the permission of the Controller of Her Majesty's Stationery Office. © Crown copyright. Unauthorised reproduction infringes Crown copyright and may lead to prosecution or civil proceedings.
Surrey County Council LA 076879 1999.

Drawn by	SDC	Stg.	SDC	Date	11/19
Checked by	RH	Stg.	RH	Date	11/19
Approved by	DC	Stg.	DC	Date	11/19


Project: Mole Valley Parking Review 2020
Drawing: Proposed Waiting Restrictions - Box Hill
Boxhill Road



Project No.	
Contract Sheet No.	26
Rev.	
Classification	COMM

Key:

- No waiting at any time
- Existing restrictions (may include symbols)

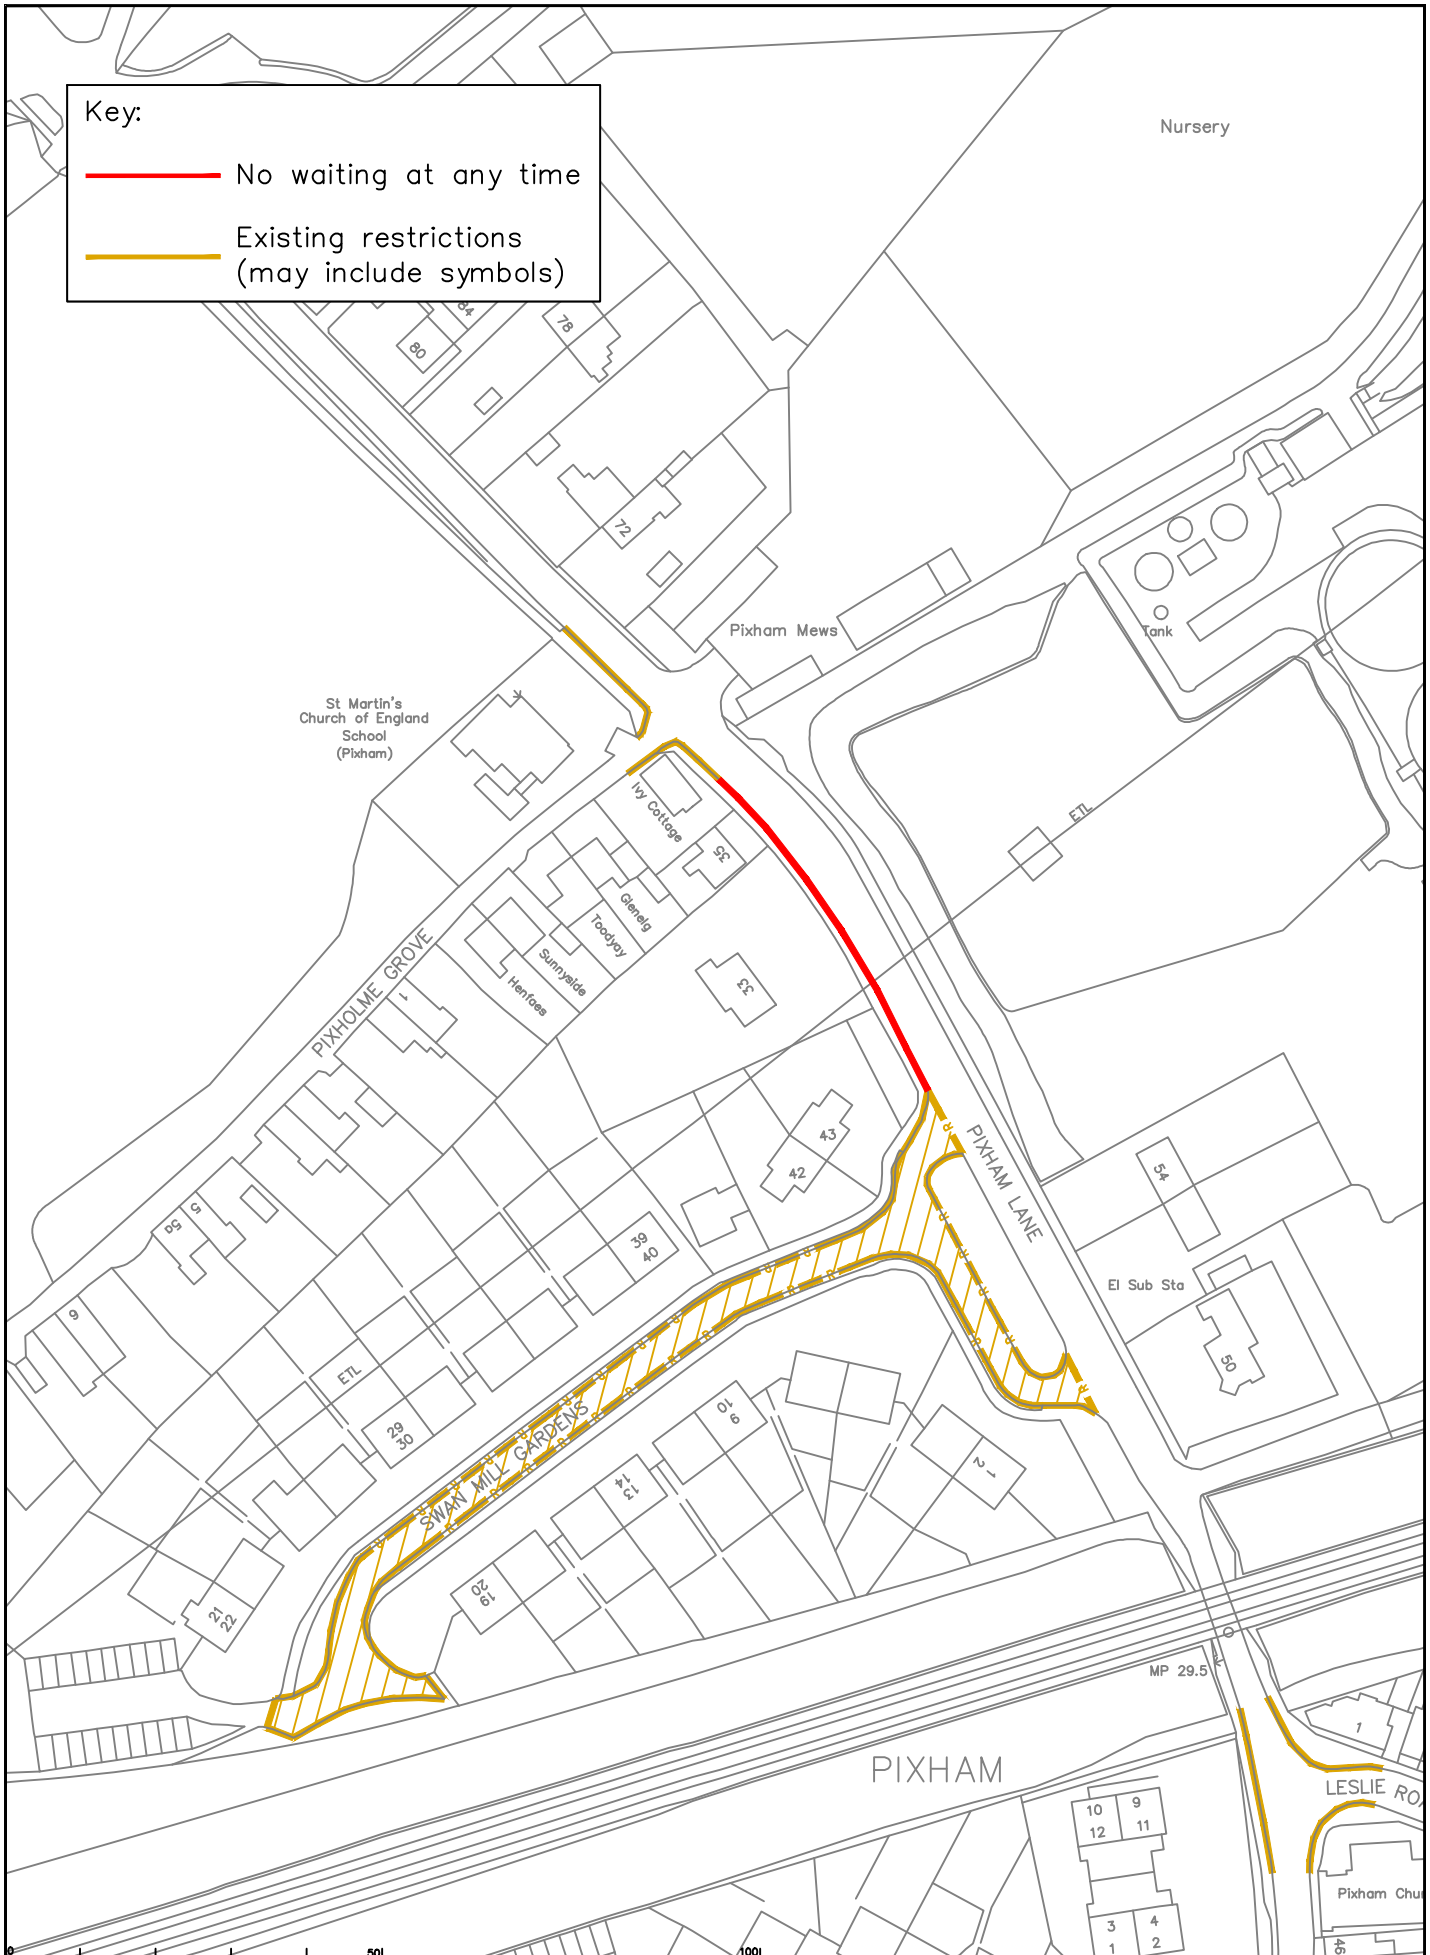

Rev	Description	Drwn	Slg.	Date	Chkd	Slg.	Date	Appr	Slg.	Date

North Point

Based upon the Ordnance Survey mapping with the permission of the Controller of Her Majesty's Stationery Office. © Crown copyright. Unauthorised reproduction infringes Crown copyright and may lead to prosecution or civil proceedings. (Surrey County Council L.A. 076879 1999)

Drawn by	SDC	Slg.	SDC	Date	11/19
Checked by	RH	Slg.	RH	Date	11/19
Approved by	DC	Slg.	DC	Date	11/19

Project: Mole Valley Parking Review 2020

Proposed Waiting Restrictions - Dorking Pixham Lane

Project No. 27

Contract Sheet No. 27

Revision: 1


Classification: COMM

SHEET 07

SURREY
COUNTY COUNCIL
Sustainable Development
Surrey Highways

Key:

- No waiting at any time
- Existing restrictions (may include symbols)

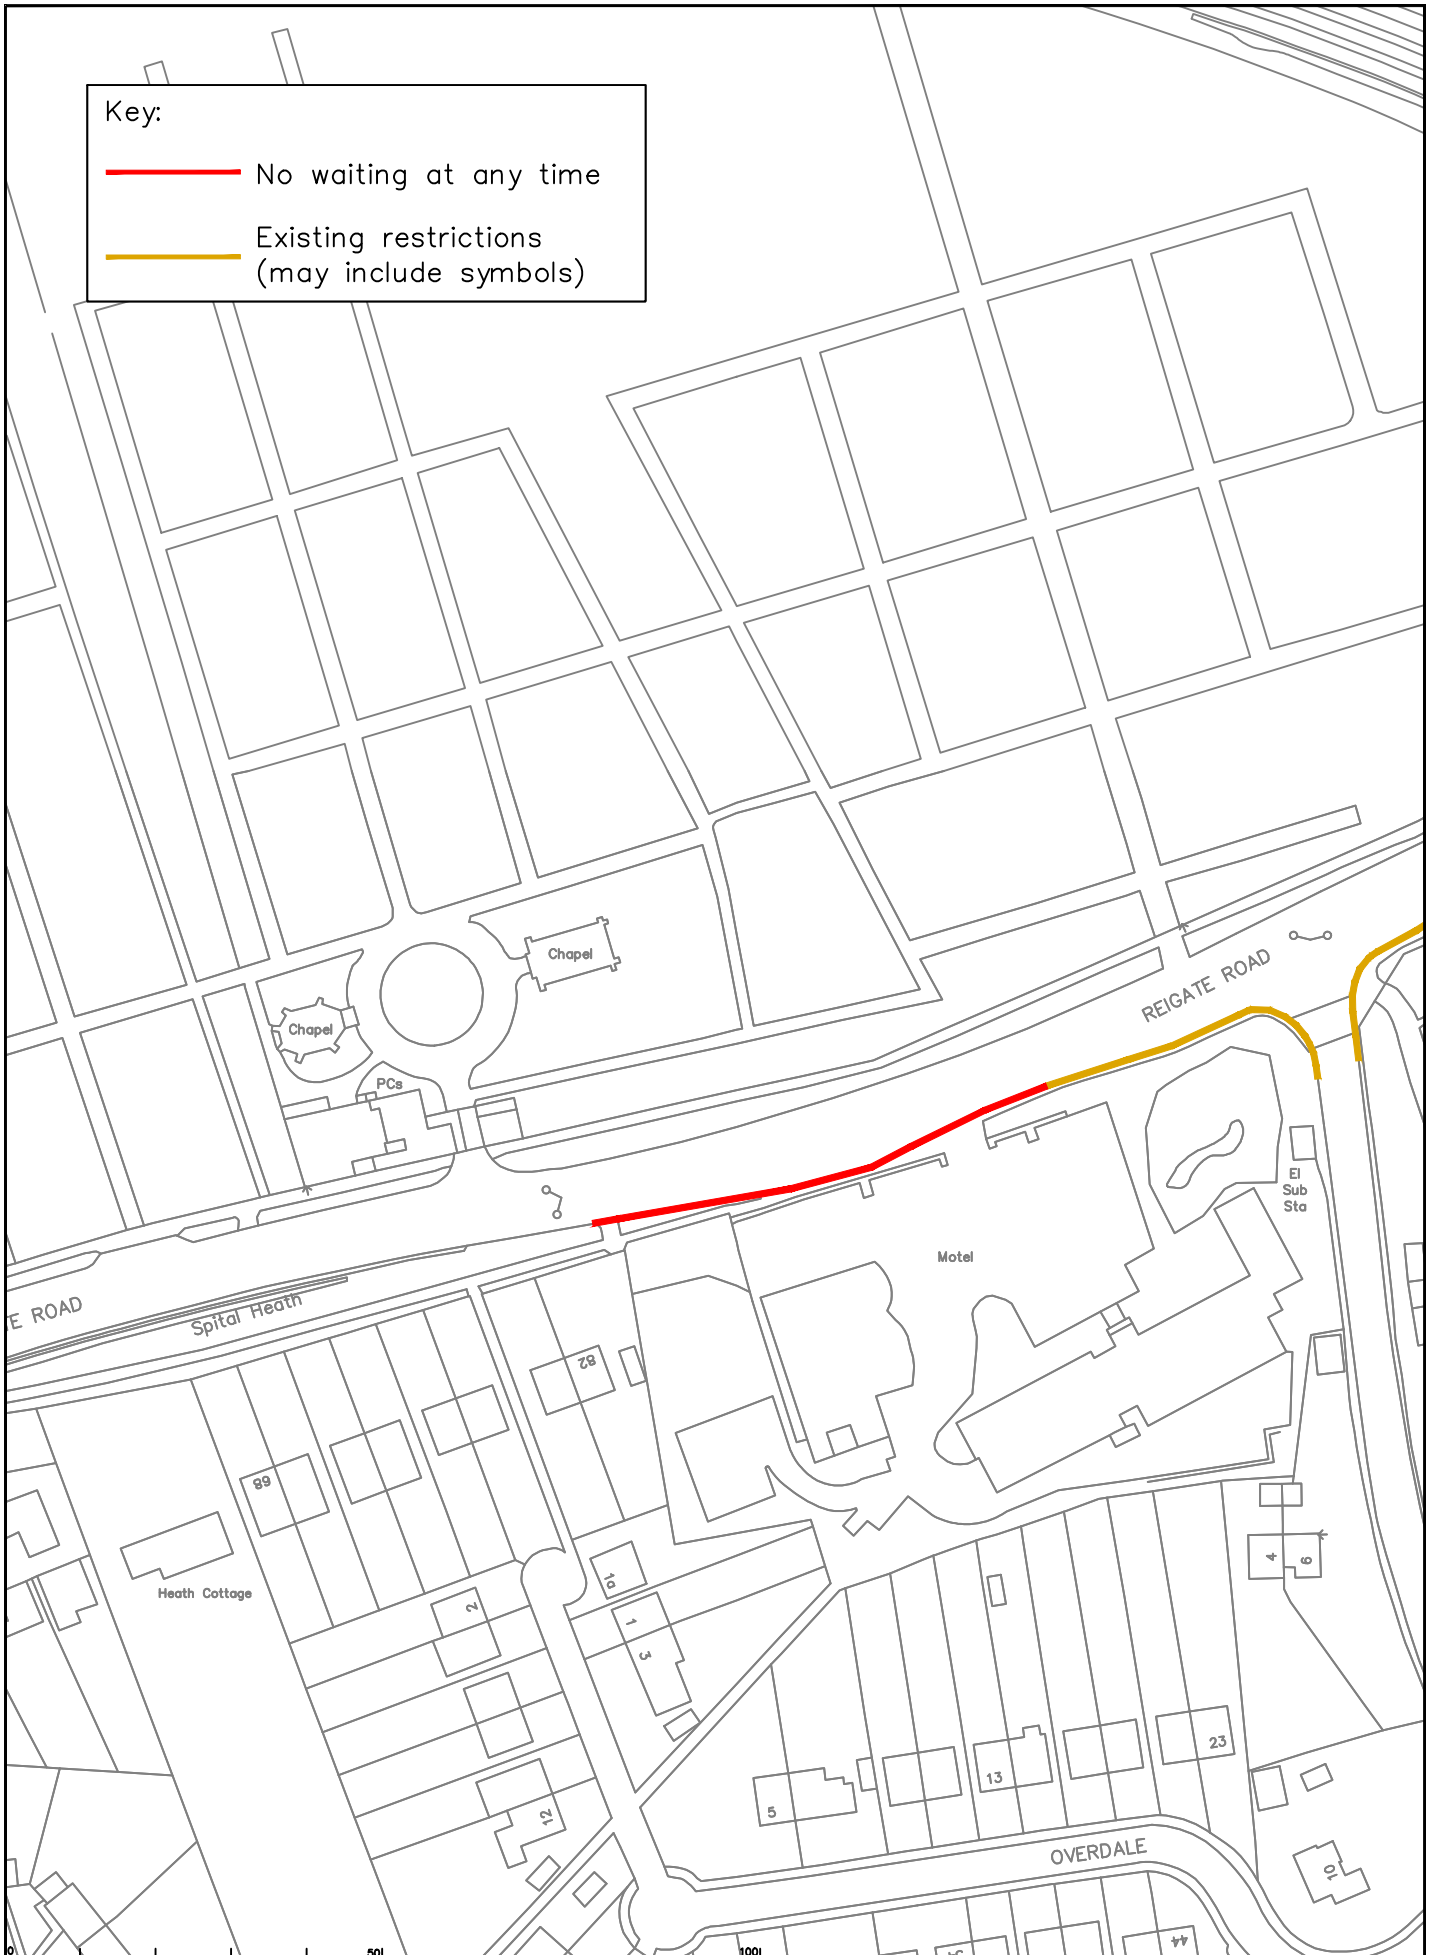

Rev	Description	Drwn	Slg.	Date	Chkd	Slg.	Date	Appr	Slg.	Date


North Point

Based upon the Ordnance Survey map with the permission of the Controller of Her Majesty's Stationery Office. © Crown copyright. Unauthorised reproduction infringes Crown copyright and may lead to prosecution or civil proceedings. Surrey County Council LA 096879 1999.

Drawn by	SDC	Slg.	SDC	Date	11/19
Checked by	RH	Slg.	RH	Date	11/19
Approved by	DC	Slg.	DC	Date	11/19

Project		Mole Valley Parking Review 2020		Project No.	
Drawing		Proposed Waiting Restrictions - Dorking Reigate Road		Contract Sheet No. 28	
Surrey Highways		Surrey County Council		Rev. 01	
Surrey Highways		Sustainable Development		Classification COMM	

SHEET OF

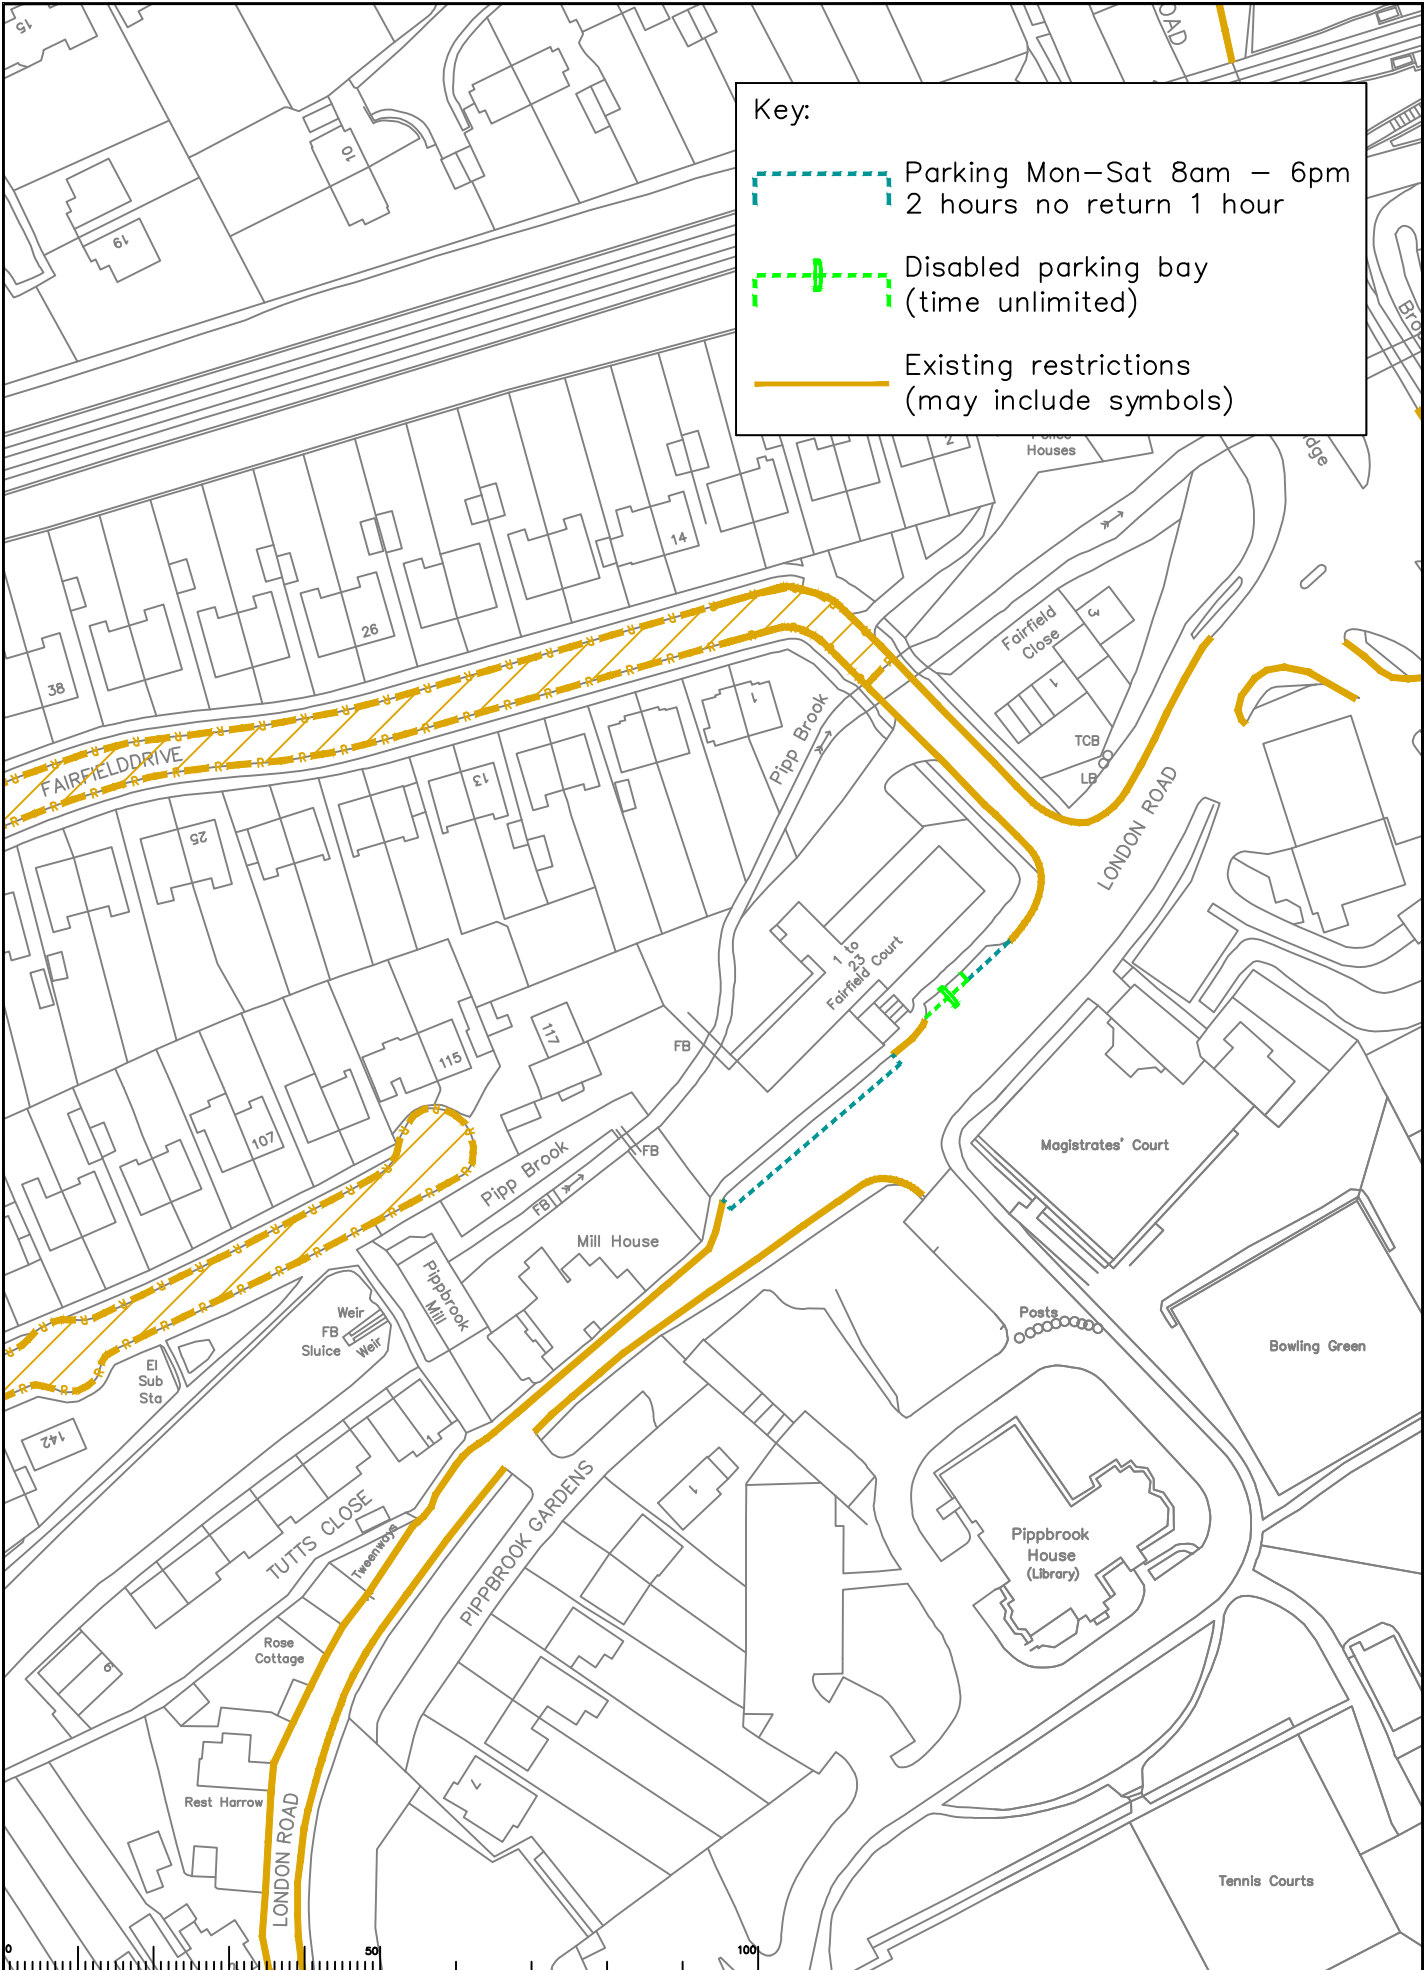

Rev	Description	Drwn	Slg	Date	Chkd	Slg	Date	Appr	Slg	Date

North Point

Based upon the Ordnance Survey mapping with the permission of the Controller of Her Majesty's Stationery Office. © Crown copyright. Unauthorised reproduction infringes Crown copyright and may lead to prosecution or civil proceedings. Surrey County Council LA 096879 1999.

Drawn by: SDC
 Checked by: RH
 Approved by: DC

Slg: SDC
 Slg: RH
 Slg: DC

Date: 11/19
 Date: 11/19
 Date: 11/19

Project: Mole Valley Parking Review 2020

Drawing: Proposed Waiting Restrictions - Dorking London Road

SHEET OF

SURREY COUNTY COUNCIL
Sustainable Development
Surrey Highways

Project No. _____
 Contract Sheet No. _____
 Drawing No. 29
 Revision: _____
 Classification: COMM



Rev	Description	Drwn	Slg.	Date	Chkd	Slg.	Date	Appr	Slg.	Date

North Point

Based on the Ordnance Survey mapping with the permission of the Controller of Her Majesty's Stationery Office. © Crown copyright. Unauthorised reproduction infringes Crown copyright and may lead to prosecution or civil proceedings. Surrey County Council L.A. 096879 1999.

Drawn by: SDC
 Checked by: RH
 Approved by: DC

Date: 11/19
 Date: 11/19
 Date: 11/19

Project: Mole Valley Parking Review 2020

Sheet: 32

Proposed Waiting Restrictions - Dorking Chalkpit Lane

Project No.:

Contract No.:

Drawing No. 32

Revision:

Classification: COMM

SHEET 32 OF 32

SURREY COUNTY COUNCIL
Sustainable Development
Surrey Highways