



**KEY**

- PROPOSED NO WAITING AT ANY TIME
- REVOCATION OF EXISTING WAITING, LOADING AND PARKING RESTRICTIONS (NOT VISIBLE IF UNDER PROPOSALS)
- EXISTING WAITING, LOADING AND PARKING RESTRICTIONS (WITH OR WITHOUT SYMBOLS)

Notes

Rev.	Description	Drwn	Sig.	Date	Chkd	Sig.	Date	Appr	Sig.	Date
A	SHEET NUMBER AND TITLE AMENDED	SDC	SDC	13.9.05	TPC	TPC	13.9.05	TPC	TPC	04.06
B	LINE TYPES AMENDED AND SYMBOLS ADDED	SDC	SDC	24.01.08	TPC	TPC	24.01.08	TPC	TPC	24.01.08
C	RESTRICTIONS AND MAPPING AMENDED	CAH	CAH	16.09	SDC	SDC	10.09	TPC	TPC	10.09
D	RESTRICTIONS AMENDED	CAH	CAH	07.11	JAR	JAR	07.11	TPC	TPC	07.11
E	RESTRICTIONS AMENDED	CAH	CAH	10.19	JAR	JAR	10.19	DC	DC	10.19
F	RESTRICTIONS AMENDED	CAH	CAH	10.20	JAR	JAR	10.20	DC	DC	10.20

Rev.	Description	Drwn	Sig.	Date	Chkd	Sig.	Date	Appr	Sig.	Date
A	SHEET NUMBER AND TITLE AMENDED	SDC	SDC	13.9.05	TPC	TPC	13.9.05	TPC	TPC	04.06
B	LINE TYPES AMENDED AND SYMBOLS ADDED	SDC	SDC	24.01.08	TPC	TPC	24.01.08	TPC	TPC	24.01.08
C	RESTRICTIONS AND MAPPING AMENDED	CAH	CAH	16.09	SDC	SDC	10.09	TPC	TPC	10.09
D	RESTRICTIONS AMENDED	CAH	CAH	07.11	JAR	JAR	07.11	TPC	TPC	07.11
E	RESTRICTIONS AMENDED	CAH	CAH	10.19	JAR	JAR	10.19	DC	DC	10.19
F	RESTRICTIONS AMENDED	CAH	CAH	10.20	JAR	JAR	10.20	DC	DC	10.20

North Point

Based upon the Ordnance Survey mapping with the permission of the Controller of Her Majesty's Stationery Office © Crown copyright. Unauthorised reproduction infringes Crown copyright and may lead to prosecution or civil proceedings.  
Surrey County Council, 14, 17/05/1999.

Drawn by: JR, Sig: JR, Date: 02.05

Checked by originator: SDC, Sig: SDC, Date: 03.05

Approved by: TPC, Sig: TPC, Date: 03.05

Project: Borough of Spelthorne  
Ashford

Drawing: Implemented Traffic Orders

Scale: 1:1250

**SURREY COUNTY COUNCIL**  
Sustainable Development  
Unit of Transport  
14, 17/05/1999

Project No: 3282/SPEL  
Contract Sheet  
Drawing No: 0130  
Rev: F  
Classification: PROPOSAL

SHEET OF





**KEY**

— PROPOSED NO WAITING AT ANY TIME

— EXISTING WAITING, LOADING AND PARKING RESTRICTIONS (WITH OR WITHOUT SYMBOLS)

Notes

Rev.	Description	Drwn	Sig.	Date	Chkd	Sig.	Date	Appr.	Sig.	Date
A	LINETYPES AMENDED AND SYMBOLS ADDED	SDC	SDC	24.01.08	TPC	TPC	24.01.08	TPC	TPC	24.01.08
B	RESTRICTIONS AND MAPPING AMENDED	CAH	CAH	10.09	SDC	SDC	10.09	TPC	TPC	10.09
C	RESTRICTIONS AMENDED	CAH	CAH	09.16	JAR	JAR	09.16	RH	RH	09.16
D	RESTRICTIONS AMENDED	CAH	CAH	10.19	JAR	JAR	10.19	DC	DC	10.19
E	RESTRICTIONS AMENDED	CAH	CAH	10.20	JAR	JAR	10.20	DC	DC	10.20

Drwn	Sig.	Date	Chkd	Sig.	Date	Appr.	Sig.	Date
SDC	SDC	24.01.08	TPC	TPC	24.01.08	TPC	TPC	24.01.08
CAH	CAH	10.09	SDC	SDC	10.09	TPC	TPC	10.09
CAH	CAH	09.16	JAR	JAR	09.16	RH	RH	09.16
CAH	CAH	10.19	JAR	JAR	10.19	DC	DC	10.19
CAH	CAH	10.20	JAR	JAR	10.20	DC	DC	10.20

North Point

Based upon the Ordnance Survey mapping with the permission of the Controller of Her Majesty's Stationery Office. © Crown copyright. Unauthorised reproduction infringes Crown copyright and may lead to prosecution or civil proceedings. Surrey County Council LA 078872 1996.

Drawn by: JR, Sig. JR, Date 02.05

Checked by: SDC, Sig. SDC, Date 03.05

Approved by: TPC, Sig. TPC, Date 03.05

Borough of Spelthorne  
Ashford

Implemented Traffic Orders

SHEET 05





**SURREY COUNTY COUNCIL**  
Sustainable Development  
Head of Transport  
Surrey County Council LA 078872 1996

Project No. 3282/SPEL  
Contract Sheet No. 0182  
Drawing No. 0182  
Rev. E  
Classification: PROPOSAL





**KEY**

-  PROPOSED PARKING PERMIT HOLDERS ONLY - Zone J MONDAY-FRIDAY 8.00am-6.00pm
-  PROPOSED PARKING AT ANY TIME BLUE BADGE HOLDERS - NO TIME LIMIT
-  REVOCATION OF EXISTING WAITING, LOADING AND PARKING RESTRICTIONS
-  EXISTING WAITING, LOADING AND PARKING RESTRICTIONS (WITH OR WITHOUT SYMBOLS)

Notes

Rev.	Description	Drwn	Sig.	Date	Chkd	Sig.	Date	Appr	Sig.	Date
A	SHEET NUMBER AND TITLE AMENDED	SDC	SDC	13.9.05	TPC	TPC	13.9.05	TPC	TPC	04.06
B	LINE TYPES AMENDED AND SYMBOLS ADDED	SDC	SDC	24.01.08	TPC	TPC	24.01.08	TPC	TPC	24.01.08
C	RESTRICTIONS AND MAPPING AMENDED	CAH	CAH	16.09	SDC	SDC	10.09	TPC	TPC	10.09
D	RESTRICTIONS AMENDED	CAH	CAH	07.11	JAR	JAR	07.11	TPC	TPC	07.11
E	RESTRICTIONS AMENDED	CAH	CAH	12.12	JAR	JAR	12.12	RH	RH	12.12
F	RESTRICTIONS AMENDED	CAH	CAH	02.14	JAR	JAR	02.14	RH	RH	02.14
G	RESTRICTIONS AMENDED	CAH	CAH	06.15	JAR	JAR	06.15	RH	RH	06.15
H	RESTRICTIONS AMENDED	CAH	CAH	06.16	JAR	JAR	06.16	RH	RH	06.16
I	RESTRICTIONS AMENDED	CAH	CAH	10.20	JAR	JAR	10.20	DC	DC	10.20

North Point

Based upon the Ordnance Survey mapping with the permission of the Controller of Her Majesty's Stationery Office © Crown copyright. Unauthorised reproduction infringes Crown copyright and may lead to prosecution or civil proceedings.  
Surrey County Council, 14, 2007, 1999.  
Drawn by: JR

Checked by originator: SDC

Approved by: TPC

Project: Borough of Spelthorne Staines

Drawing: Implemented Traffic Orders

Date: 02.05

Date: 03.05

Date: 03.05

Project No. 3282/SPEL

Contract No. 0127


Rev. 1

**SURREY COUNTY COUNCIL**  
Sustainable Development

Classification: PROPOSAL

SHEET OF



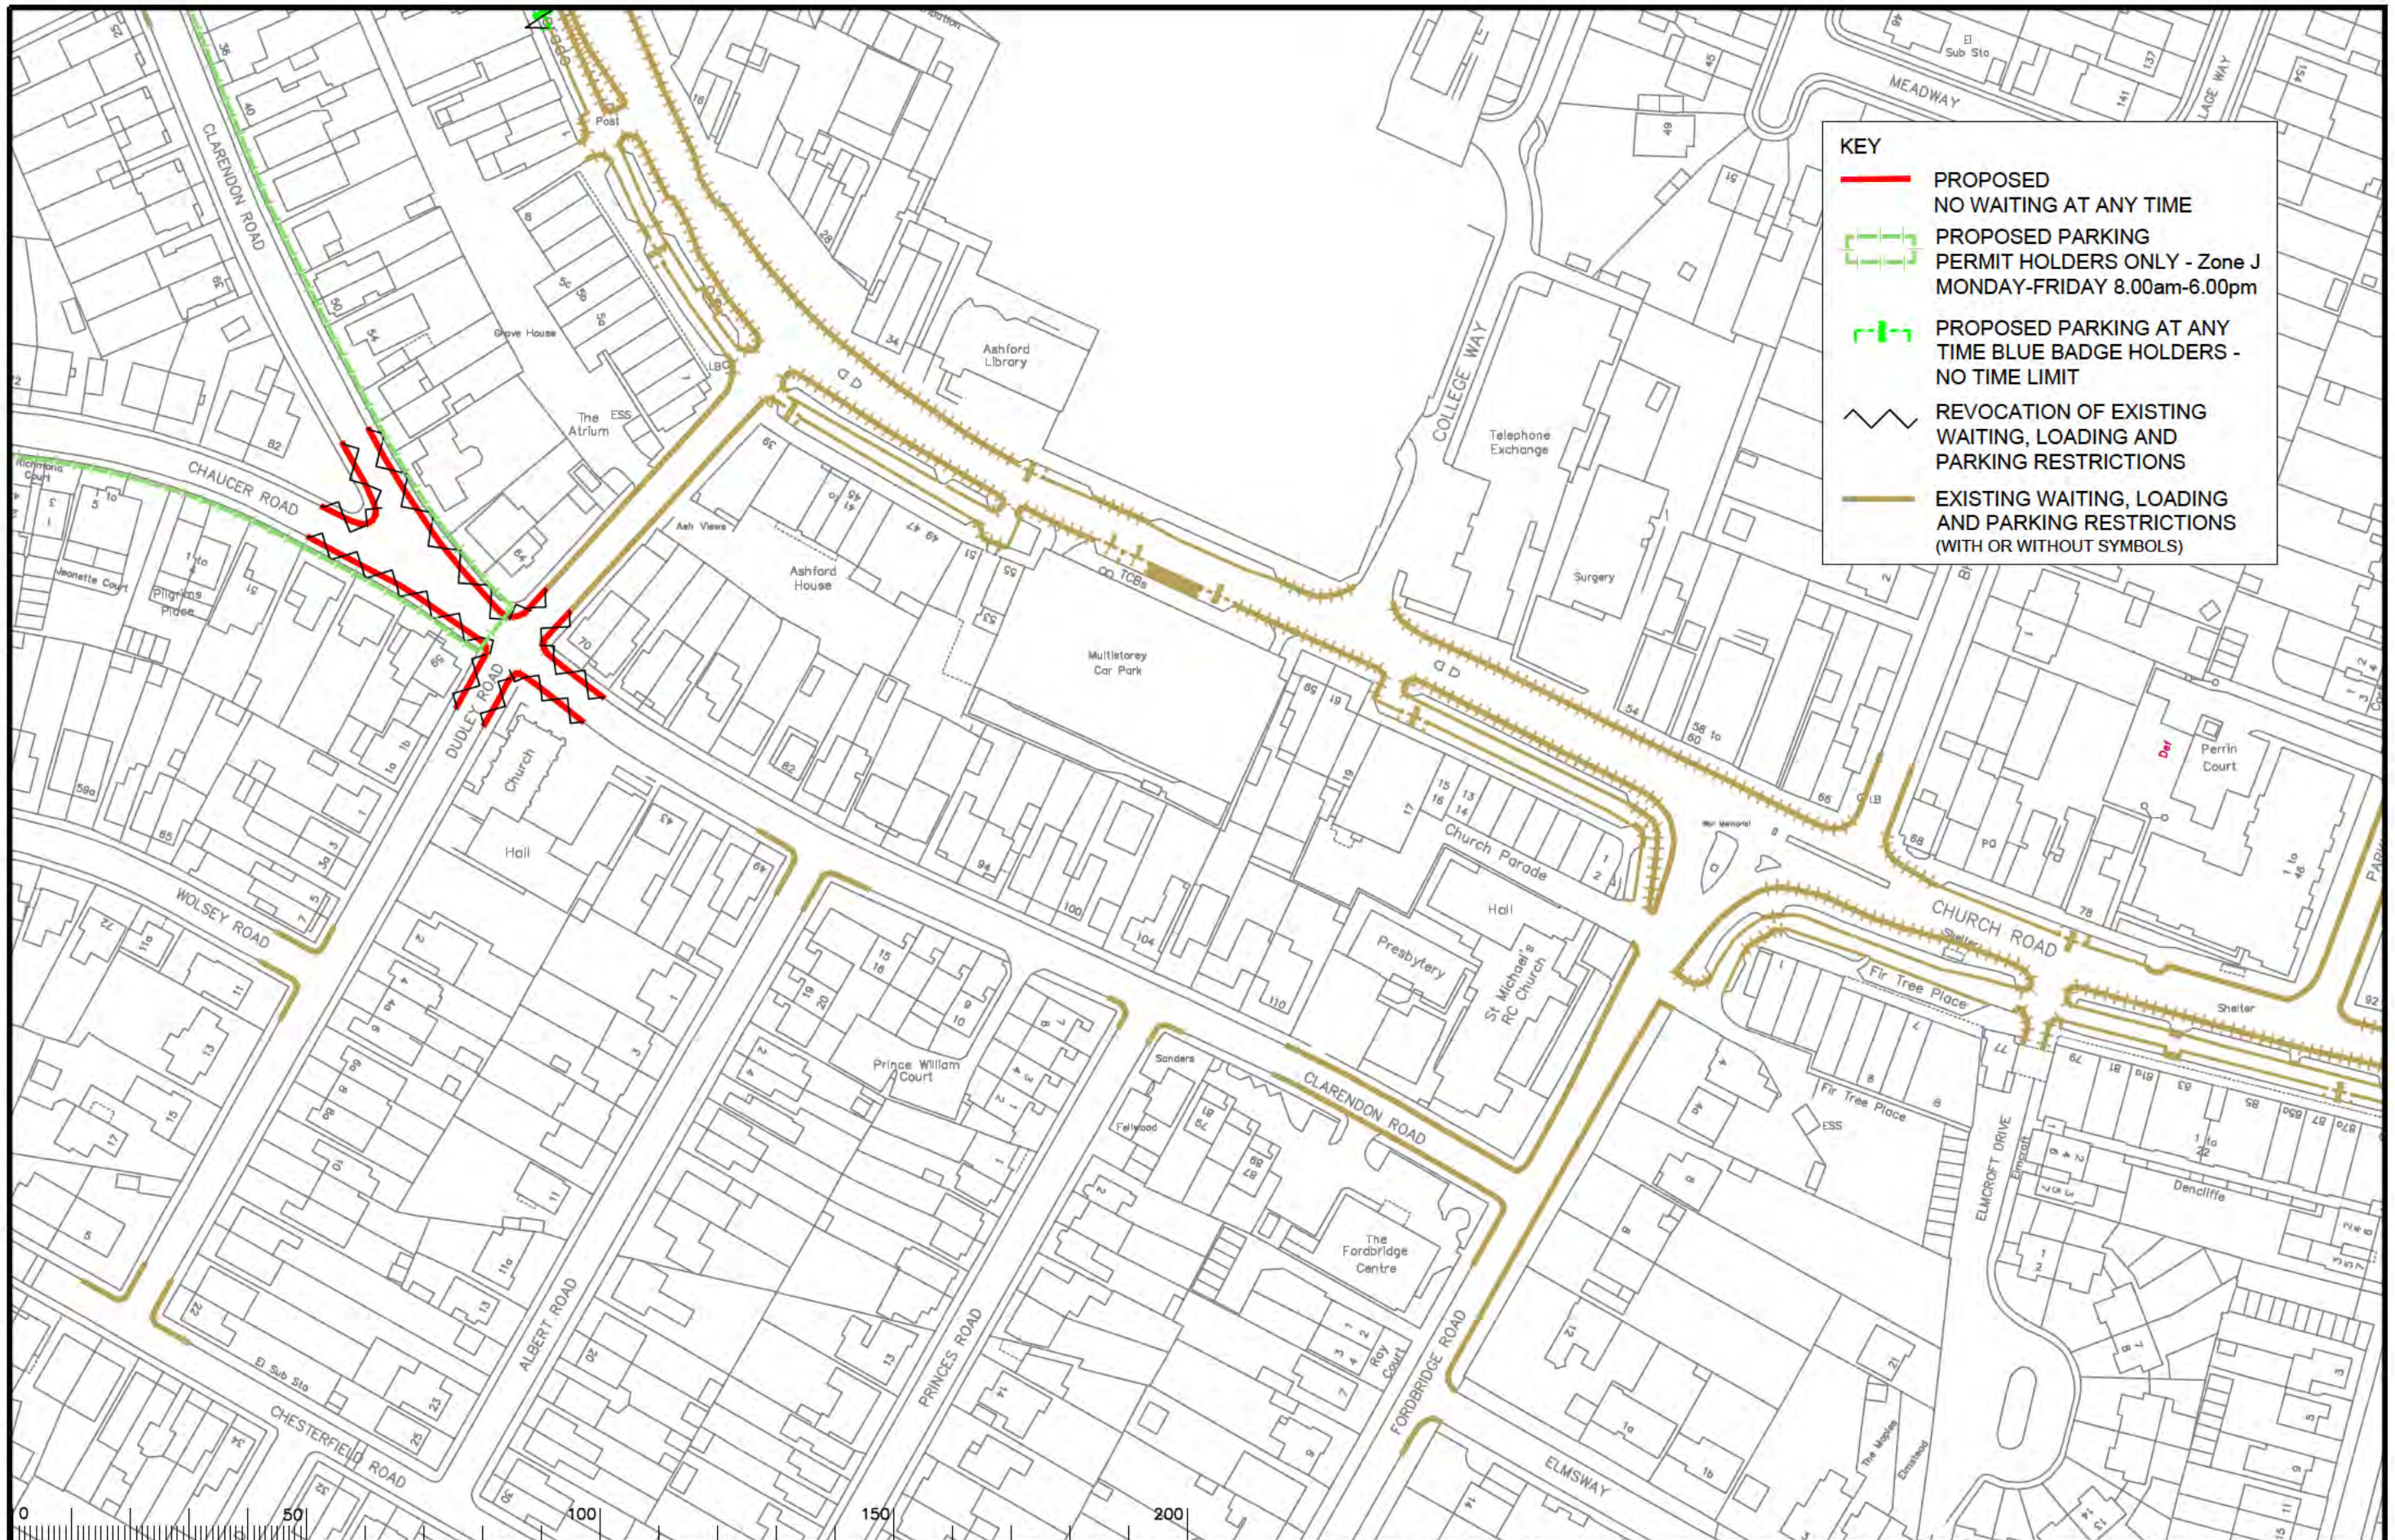

**KEY**

- PROPOSED NO WAITING AT ANY TIME
- PROPOSED PARKING PERMIT HOLDERS ONLY - Zone J MONDAY-FRIDAY 8.00am-6.00pm
- PROPOSED PARKING AT ANY TIME BLUE BADGE HOLDERS - NO TIME LIMIT
- ~ REVOCATION OF EXISTING WAITING, LOADING AND PARKING RESTRICTIONS
- EXISTING WAITING, LOADING AND PARKING RESTRICTIONS (WITH OR WITHOUT SYMBOLS)

Notes

Rev.	Description	Drwn	Sig.	Date	Chkd	Sig.	Date	Appr	Sig.	Date
A	SHEET NUMBER AND TITLE AMENDED	SDC	SDC	13.9.05	TPC	TPC	13.9.05	TPC	TPC	04.06
B	ADDED POLICE PARKING BAYS IN CHURCH ROAD	AJM	AJM	01.02.07	TPC	TPC	02.07	TPC	TPC	02.07
C	LINES/TEXT AMENDED AND SYMBOLS ADDED	SDC	SDC	24.01.08	TPC	TPC	24.01.08	TPC	TPC	24.01.08
D	RESTRICTIONS AMENDED	CAH	CAH	07.11	JAR	JAR	07.11	TPC	TPC	07.11
E	RESTRICTIONS AMENDED	CAH	CAH	11.12	JAR	JAR	11.12	RH	RH	11.12
F	RESTRICTIONS AMENDED	CAH	CAH	12.12	JAR	JAR	12.12	RH	RH	12.12
G	RESTRICTIONS AMENDED	CAH	CAH	06.15	JAR	JAR	06.15	RH	RH	06.15
H	RESTRICTIONS AMENDED	CAH	CAH	09.16	JAR	JAR	09.16	RH	RH	09.16
I	RESTRICTIONS AMENDED	CAH	CAH	10.20	JAR	JAR	10.20	DC	DC	10.20

Drwn	Sig.	Date	Chkd	Sig.	Date	Appr	Sig.	Date
SDC	SDC	13.9.05	TPC	TPC	13.9.05	TPC	TPC	04.06
AJM	AJM	01.02.07	TPC	TPC	02.07	TPC	TPC	02.07
SDC	SDC	24.01.08	TPC	TPC	24.01.08	TPC	TPC	24.01.08
CAH	CAH	07.11	JAR	JAR	07.11	TPC	TPC	07.11
CAH	CAH	11.12	JAR	JAR	11.12	RH	RH	11.12
CAH	CAH	12.12	JAR	JAR	12.12	RH	RH	12.12
CAH	CAH	06.15	JAR	JAR	06.15	RH	RH	06.15
CAH	CAH	09.16	JAR	JAR	09.16	RH	RH	09.16
CAH	CAH	10.20	JAR	JAR	10.20	DC	DC	10.20

North Point

Based upon the Ordnance Survey mapping with the permission of the Controller of Her Majesty's Stationery Office © Crown copyright. Unauthorised reproduction infringes Crown copyright and may lead to prosecution or civil proceedings. Surrey County Council, 1st Street, 1996.

Drawn by: JR Sig: JR Date: 02.05

Checked by: SDC Sig: SDC Date: 03.05

Approved by: TPC Sig: TPC Date: 03.05

Project: Borough of Spelthorne Staines

Drawing: Implemented Traffic Orders


Scale: 1:1250

**SURREY COUNTY COUNCIL**  
Sustainable Development

Project No: 3282/SPEL  
Contract Sheet No: 0128  
Drawing No: 0128  
Rev: 1  
Classification: PROPOSAL

SHEET 05 OF



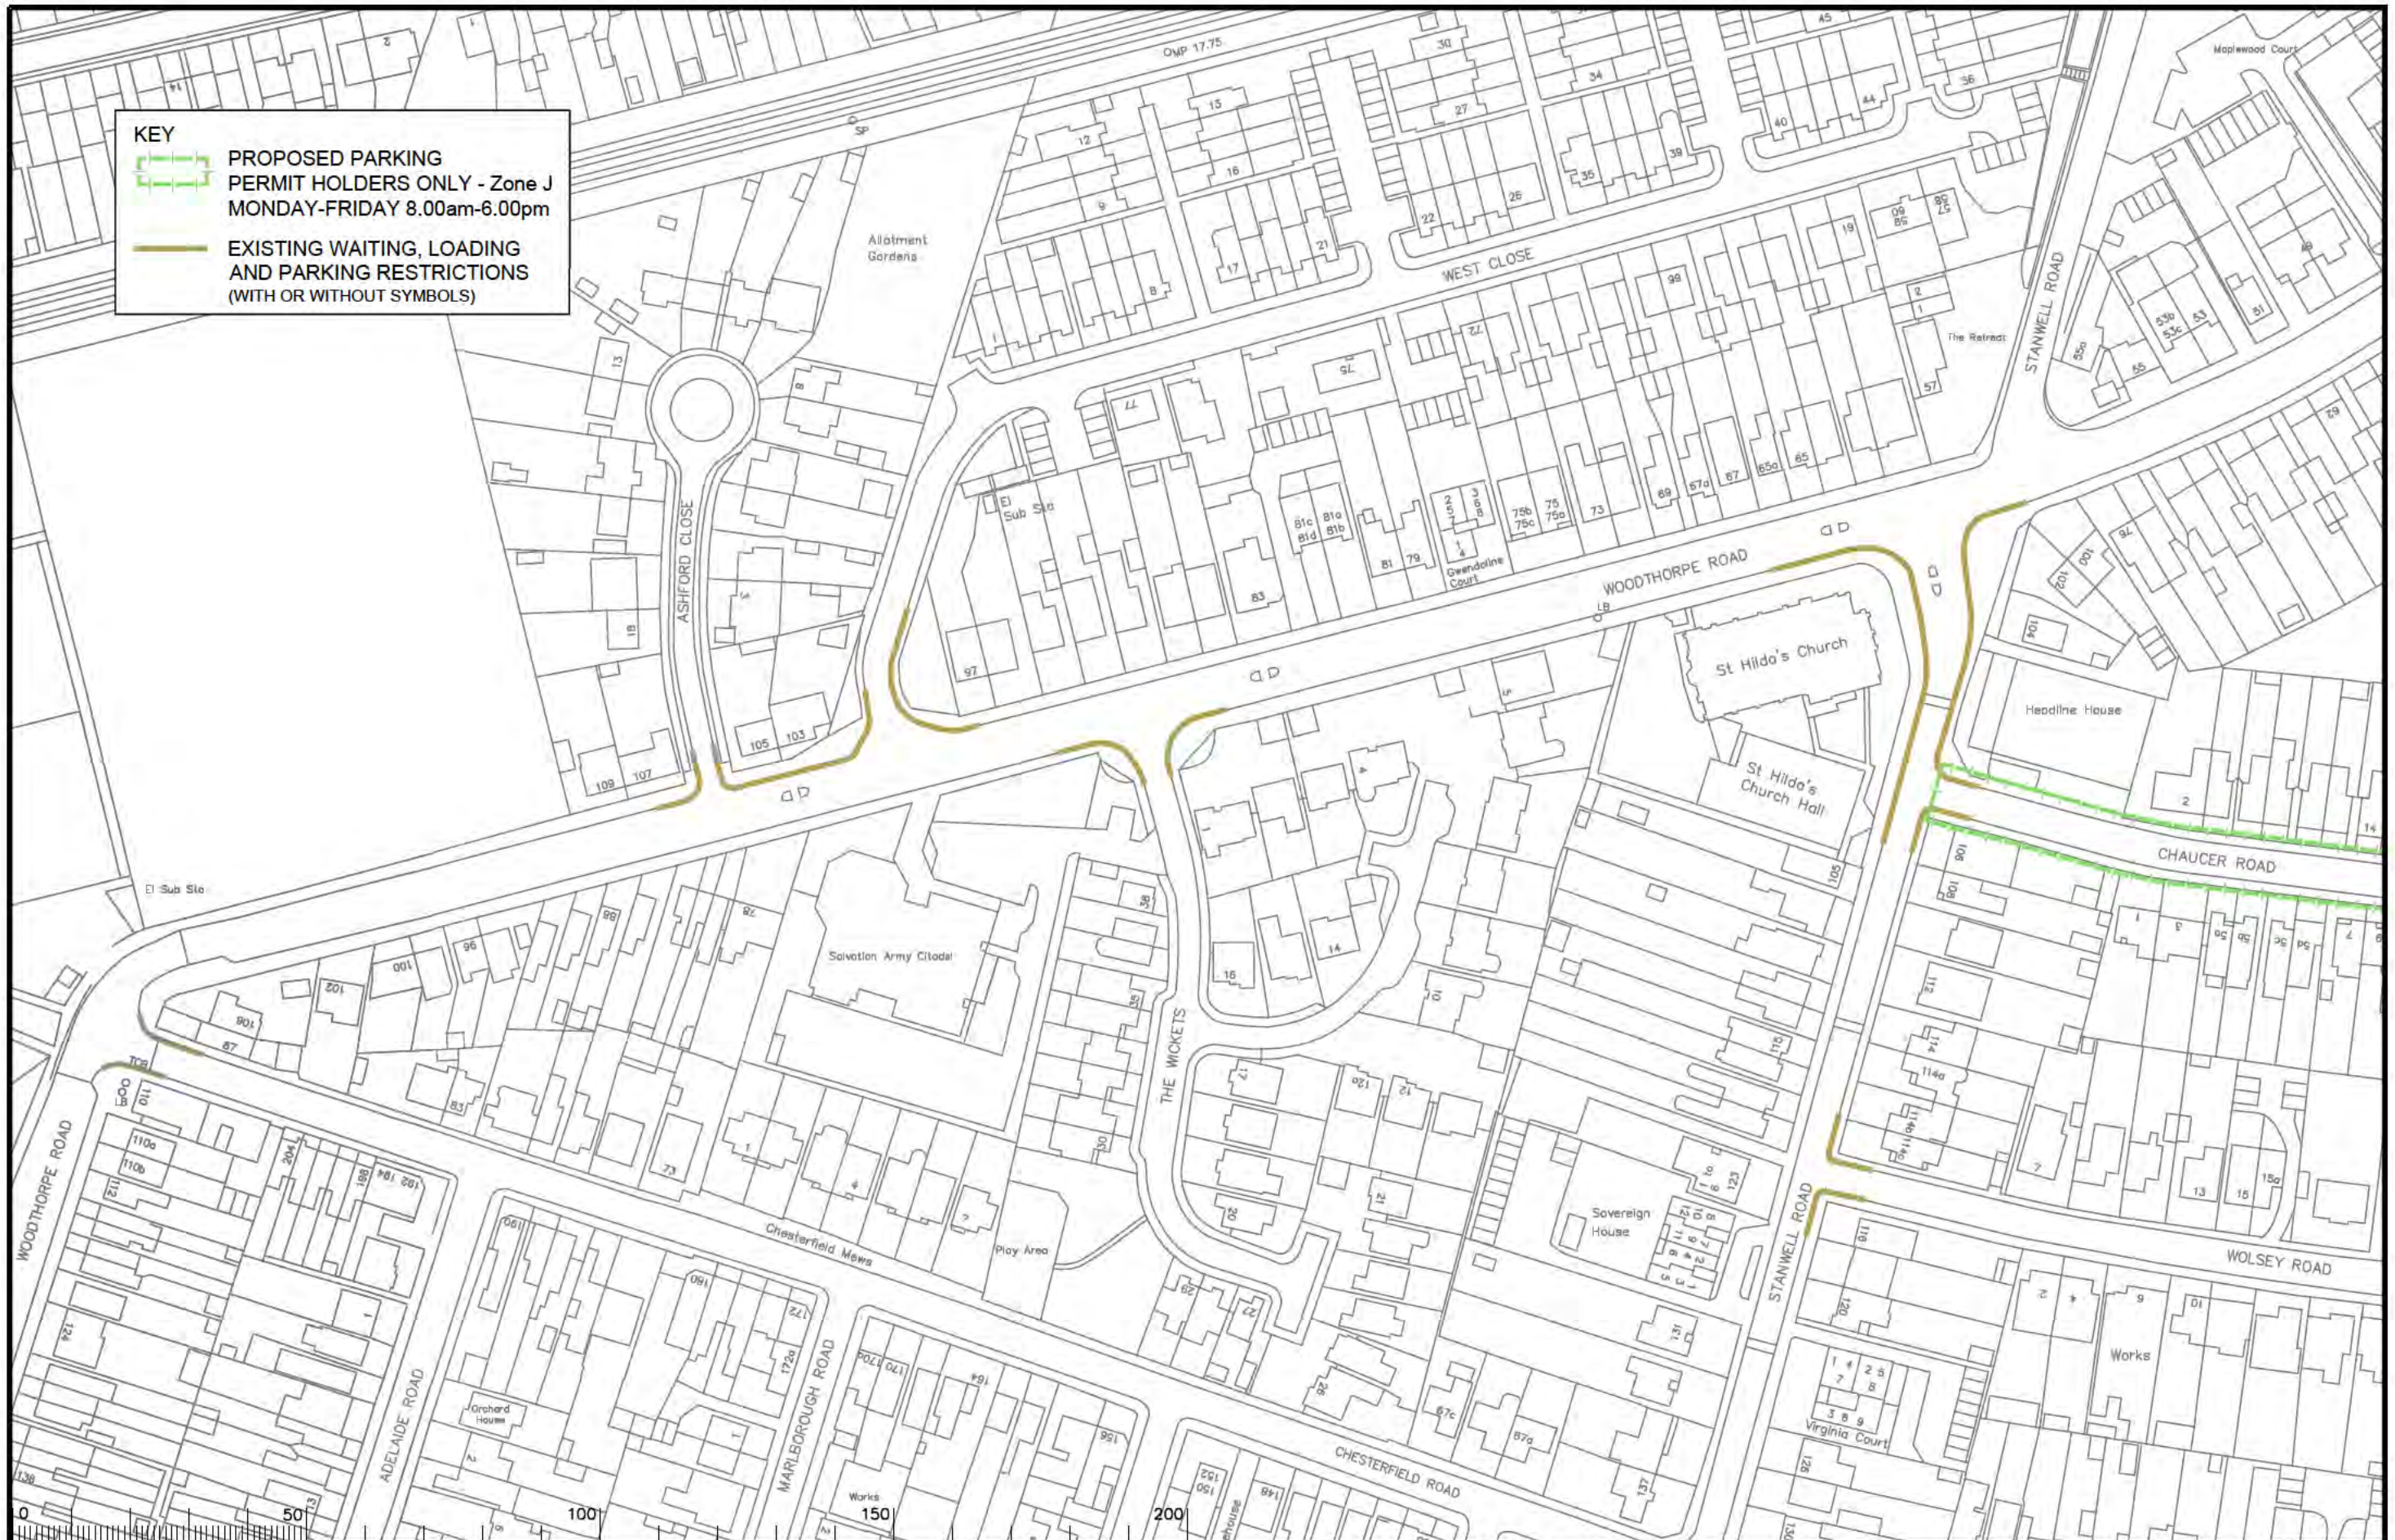

Notes

Rev.	Description	Drawn	Sig.	Date	Chkd	Sig.	Date	Appr	Sig.	Date
A	RESTRICTIONS AMENDED	CAH	CAH	07.11	JAR	JAR	07.11	TPC	TPC	07.11
B	RESTRICTIONS AMENDED	CAH	CAH	07.11	JAR	JAR	07.11	TPC	TPC	07.11
C	RESTRICTIONS AMENDED	CAH	CAH	07.11	JAR	JAR	07.11	TPC	TPC	07.11
D	RESTRICTIONS AMENDED	CAH	CAH	07.11	JAR	JAR	07.11	TPC	TPC	07.11
E	RESTRICTIONS AMENDED	CAH	CAH	07.11	JAR	JAR	07.11	TPC	TPC	07.11
F	RESTRICTIONS AMENDED	CAH	CAH	07.11	JAR	JAR	07.11	TPC	TPC	07.11

Rev.	Description	Drawn	Sig.	Date	Chkd	Sig.	Date	Appr	Sig.	Date
A	RESTRICTIONS AMENDED	CAH	CAH	07.11	JAR	JAR	07.11	TPC	TPC	07.11
B	RESTRICTIONS AMENDED	CAH	CAH	07.11	JAR	JAR	07.11	TPC	TPC	07.11
C	RESTRICTIONS AMENDED	CAH	CAH	07.11	JAR	JAR	07.11	TPC	TPC	07.11
D	RESTRICTIONS AMENDED	CAH	CAH	07.11	JAR	JAR	07.11	TPC	TPC	07.11
E	RESTRICTIONS AMENDED	CAH	CAH	07.11	JAR	JAR	07.11	TPC	TPC	07.11
F	RESTRICTIONS AMENDED	CAH	CAH	07.11	JAR	JAR	07.11	TPC	TPC	07.11

North Point

Based upon the Ordnance Survey mapping with the permission of the Controller of Her Majesty's Stationery Office © Crown copyright. Unauthorised reproduction infringes Crown copyright and may lead to prosecution or civil proceedings. Surrey County Council, 1.4.2002 1000.

Checked by	Sig.	Date
originator	SDC	03.05
Approved by	TPC	03.05

Project: Borough of Spelthorne  
Ashford

Drawing: Implemented Traffic Orders

**SURREY COUNTY COUNCIL**  
Sustainable Development  
Use of Transport  
and the Environment

Project No. 3282/SP/EL  
Contract Sheet  
Drawing No. 0186  
Rev. F  
Classification: PROPOSAL



Scale 1:1250

Sheet 01 of 01





**KEY**


-  PROPOSED PARKING PERMIT HOLDERS ONLY - Zone J MONDAY-FRIDAY 8.00am-6.00pm
-  EXISTING WAITING, LOADING AND PARKING RESTRICTIONS (WITH OR WITHOUT SYMBOLS)

Notes

Rev.	Description	Drwn	Sig.	Date	Chkd	Sig.	Date	Appr	Sig.	Date
A	RESTRICTIONS AMENDED	CAH	CAH	12.12	JAR	JAR	12.12	REI	RH	12.12
B	RESTRICTIONS AMENDED	CAH	CAH	02.14	JAR	JAR	02.14	REI	RH	02.14
C	RESTRICTIONS AMENDED	CAH	CAH	08.15	JAR	JAR	08.15	REI	RH	08.15
D	RESTRICTIONS AMENDED	CAH	CAH	09.18	JAR	JAR	09.18	REI	RH	09.18
E	RESTRICTIONS AMENDED	CAH	CAH	11.17	JAR	JAR	11.17	DC	DC	11.17
F	RESTRICTIONS AMENDED	CAH	CAH	10.20	JAR	JAR	10.20	DC	DC	10.20

Drwn	Sig.	Date	Chkd	Sig.	Date	Appr	Sig.	Date
CAH	CAH	12.12	JAR	JAR	12.12	REI	RH	12.12
CAH	CAH	02.14	JAR	JAR	02.14	REI	RH	02.14
CAH	CAH	08.15	JAR	JAR	08.15	REI	RH	08.15
CAH	CAH	09.18	JAR	JAR	09.18	REI	RH	09.18
CAH	CAH	11.17	JAR	JAR	11.17	DC	DC	11.17
CAH	CAH	10.20	JAR	JAR	10.20	DC	DC	10.20

North Point



Based upon the Ordnance Survey mapping with the permission of the Controller of Her Majesty's Stationery Office. © Crown copyright. Unauthorised reproduction infringes Crown copyright and may lead to prosecution or civil proceedings. Surrey County Council LA 078872 1998.

Drawn by: CAH, Sig. CAH, Date 07.11

Checked by: JAR, Sig. JAR, Date 07.11

Approved by: TPC, Sig. TPC, Date 07.11

Borough of Spelthorne  
Ashford

Implemented Traffic Orders

SHEET 07



**SURREY COUNTY COUNCIL**  
Sustainable Development

Project No. 3282/SPEL  
Contract Street No. 01105  
Drawing No. 01105  
Rev. F  
Classification PROPOSAL