

Key:

— No waiting at any time

— Existing restrictions (may include symbols)

Rev	Description	Drawn	Sig.	Date	Chkd	Sig.	Date	Appr	Sig.	Date

North Point

Based upon the Ordnance Survey map with the permission of the Controller of the Map. The Ordnance Survey name for this road is Bentsbrook Road. The name Bentsbrook Close is a local name. The name Brookside is a local name. The name Milton House is a local name. The name The Belfry is a local name. The name Tysoe is a local name. The name Westview is a local name. The name The Ferns is a local name. The name Brickworks House is a local name. The name Bentsbrook Villas is a local name. The name The Potteries is a local name. The name Avon Cottage is a local name. The name Arlington Cottage is a local name. The name The Bungalow is a local name. The name Willowdene is a local name. The name Weston Villa is a local name. The name Denecroft is a local name. The name Douglas Cottage is a local name. The name Orchard House is a local name. The name Atrymore is a local name. The name Brookside is a local name. The name Milton House is a local name. The name The Belfry is a local name. The name Tysoe is a local name. The name Westview is a local name. The name The Ferns is a local name. The name Brickworks House is a local name. The name Bentsbrook Villas is a local name. The name The Potteries is a local name. The name Avon Cottage is a local name. The name Arlington Cottage is a local name. The name The Bungalow is a local name. The name Willowdene is a local name. The name Weston Villa is a local name. The name Denecroft is a local name. The name Douglas Cottage is a local name. The name Orchard House is a local name. The name Atrymore is a local name.

Drawn by: SOC Date: 05/21

Checked by: RH Date: 05/21

Approved by: DC Date: 05/21

Mole Valley Parking Review 2021

Proposed Waiting Restrictions - Holmesdale Spook Hill

Project No. 31440

Drawn by: DC Date: 05/21

Checked by: DC Date: 05/21

Approved by: DC Date: 05/21

SURREY

Sustainable Development

Project No. 31440

Drawn by: DC Date: 05/21

Checked by: DC Date: 05/21


Approved by: DC Date: 05/21

Project No. 31440

Drawn by: DC Date: 05/21

Checked by: DC Date: 05/21

Approved by: DC Date: 05/21

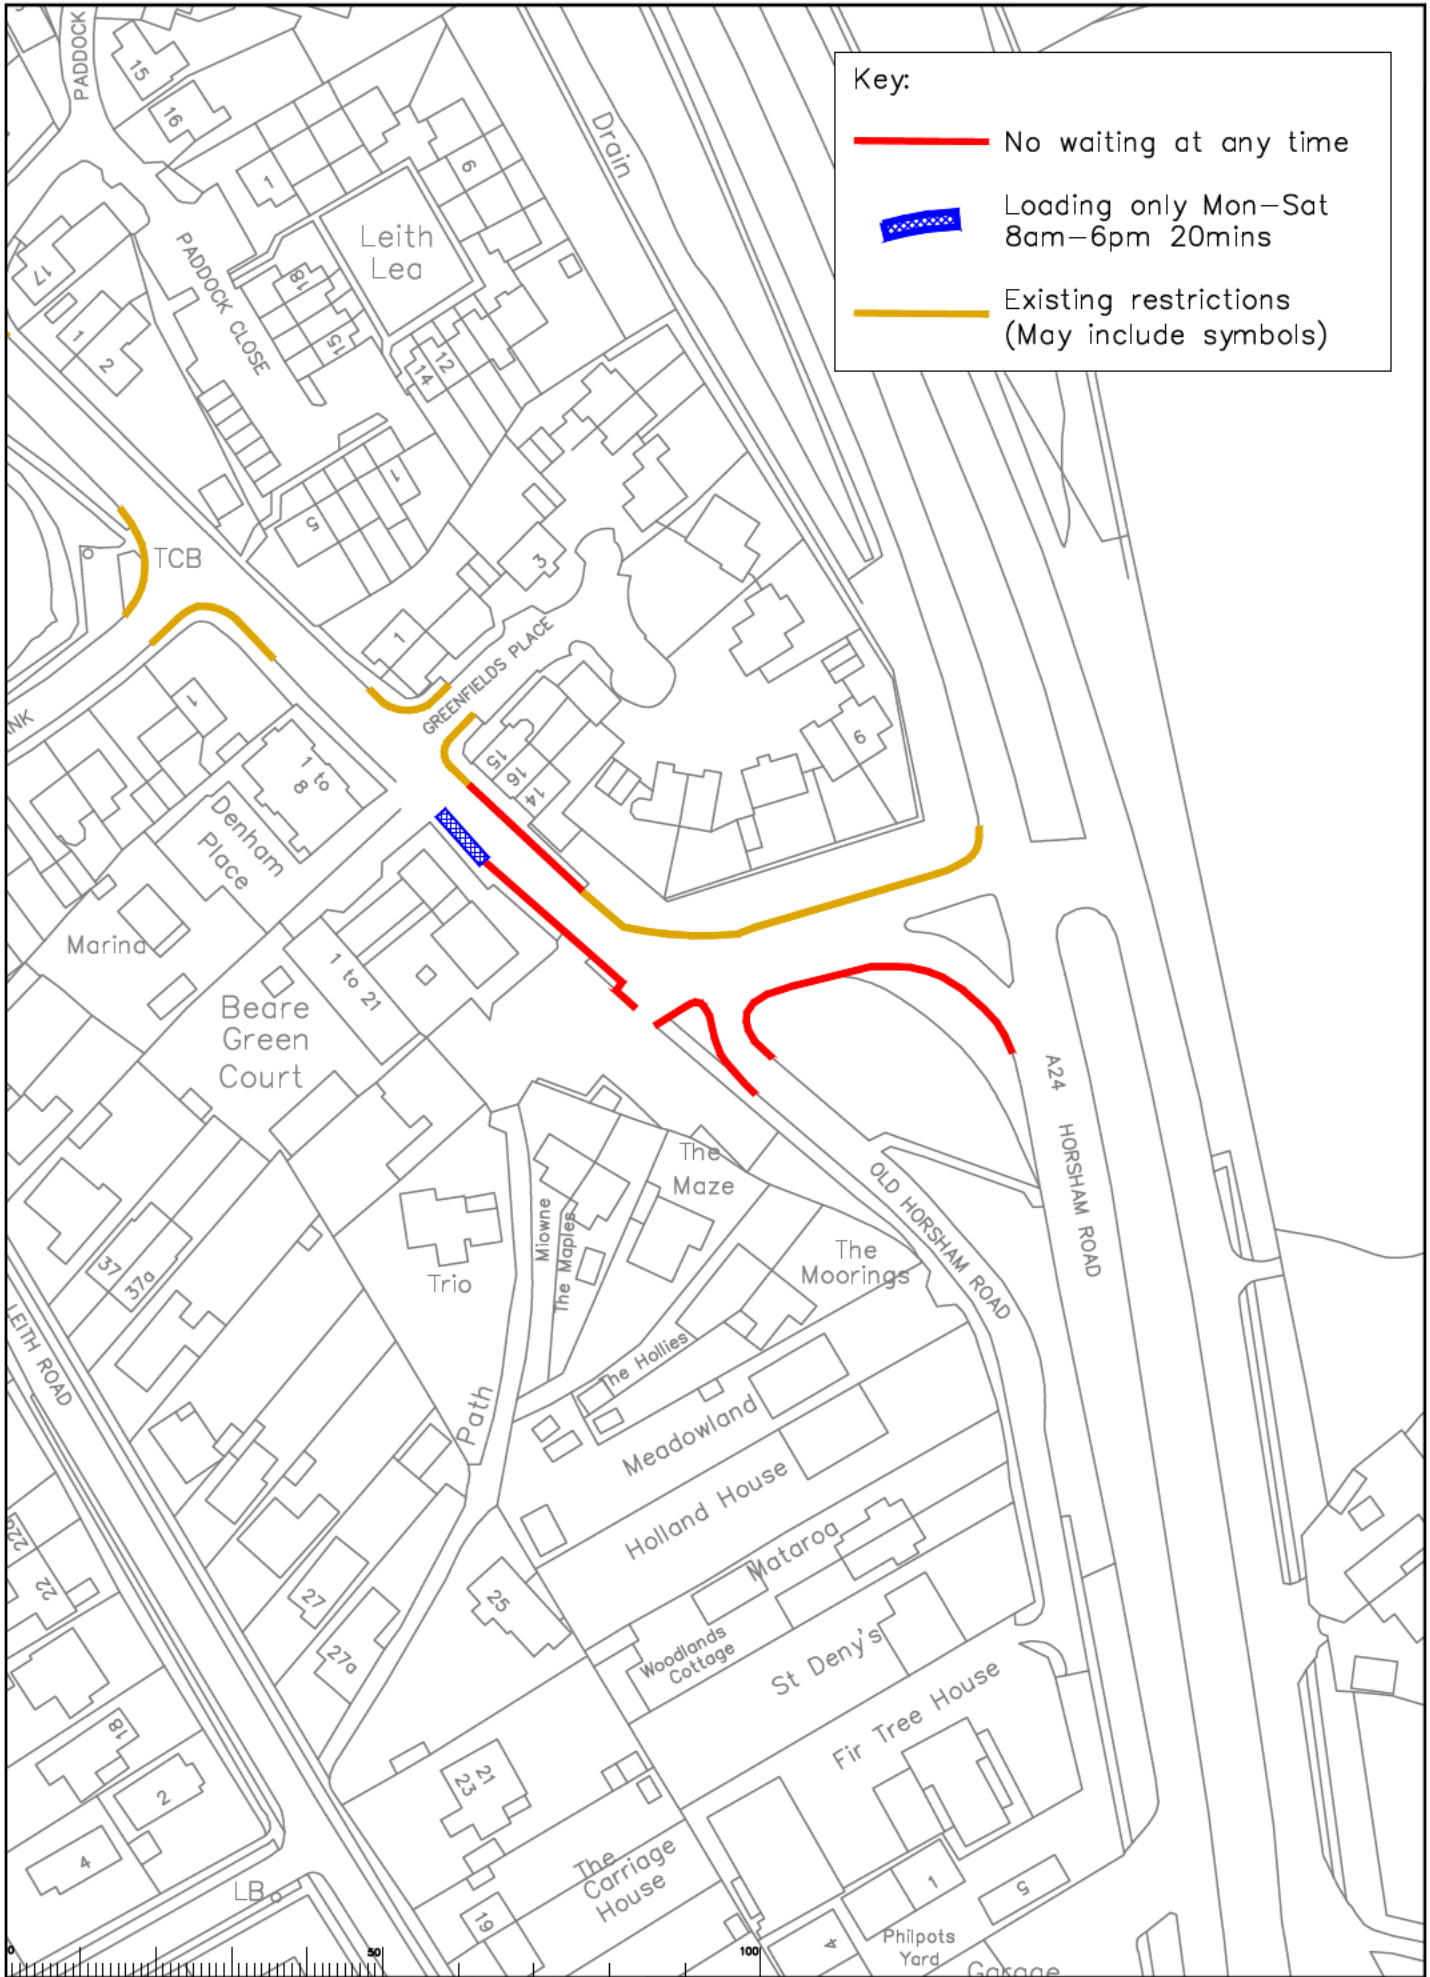

Key:

- No waiting at any time
- - - Loading only Mon-Sat 8am-6pm 20mins
- Existing restrictions (May include symbols)

Rev	Description	Drawn	Sig.	Date	Chkd	Sig.	Date	Appr	Sig.	Date

Based upon the Ordnance Survey map with the permission of the Controller of the Ordnance Survey. All rights reserved. Unauthorised reproduction infringes Crown copyright and may lead to prosecution or civil proceedings. © Crown Copyright. All Rights Reserved. 100019256

Drawn by: SOC Date: 05/21
 Checked by: RH Date: 05/21
 Approved by: DC Date: 05/21

North Point


Mole Valley Parking Review 2021

Proposed Waiting Restrictions – Beare Green Old Horsham Road

Project No. 33
 Drawing No. 33
 Distribution: COMM

SURREY
 SUSTAINABLE DEVELOPMENT
 Surrey Highways

Project No. 33
 Drawing No. 33
 Distribution: COMM

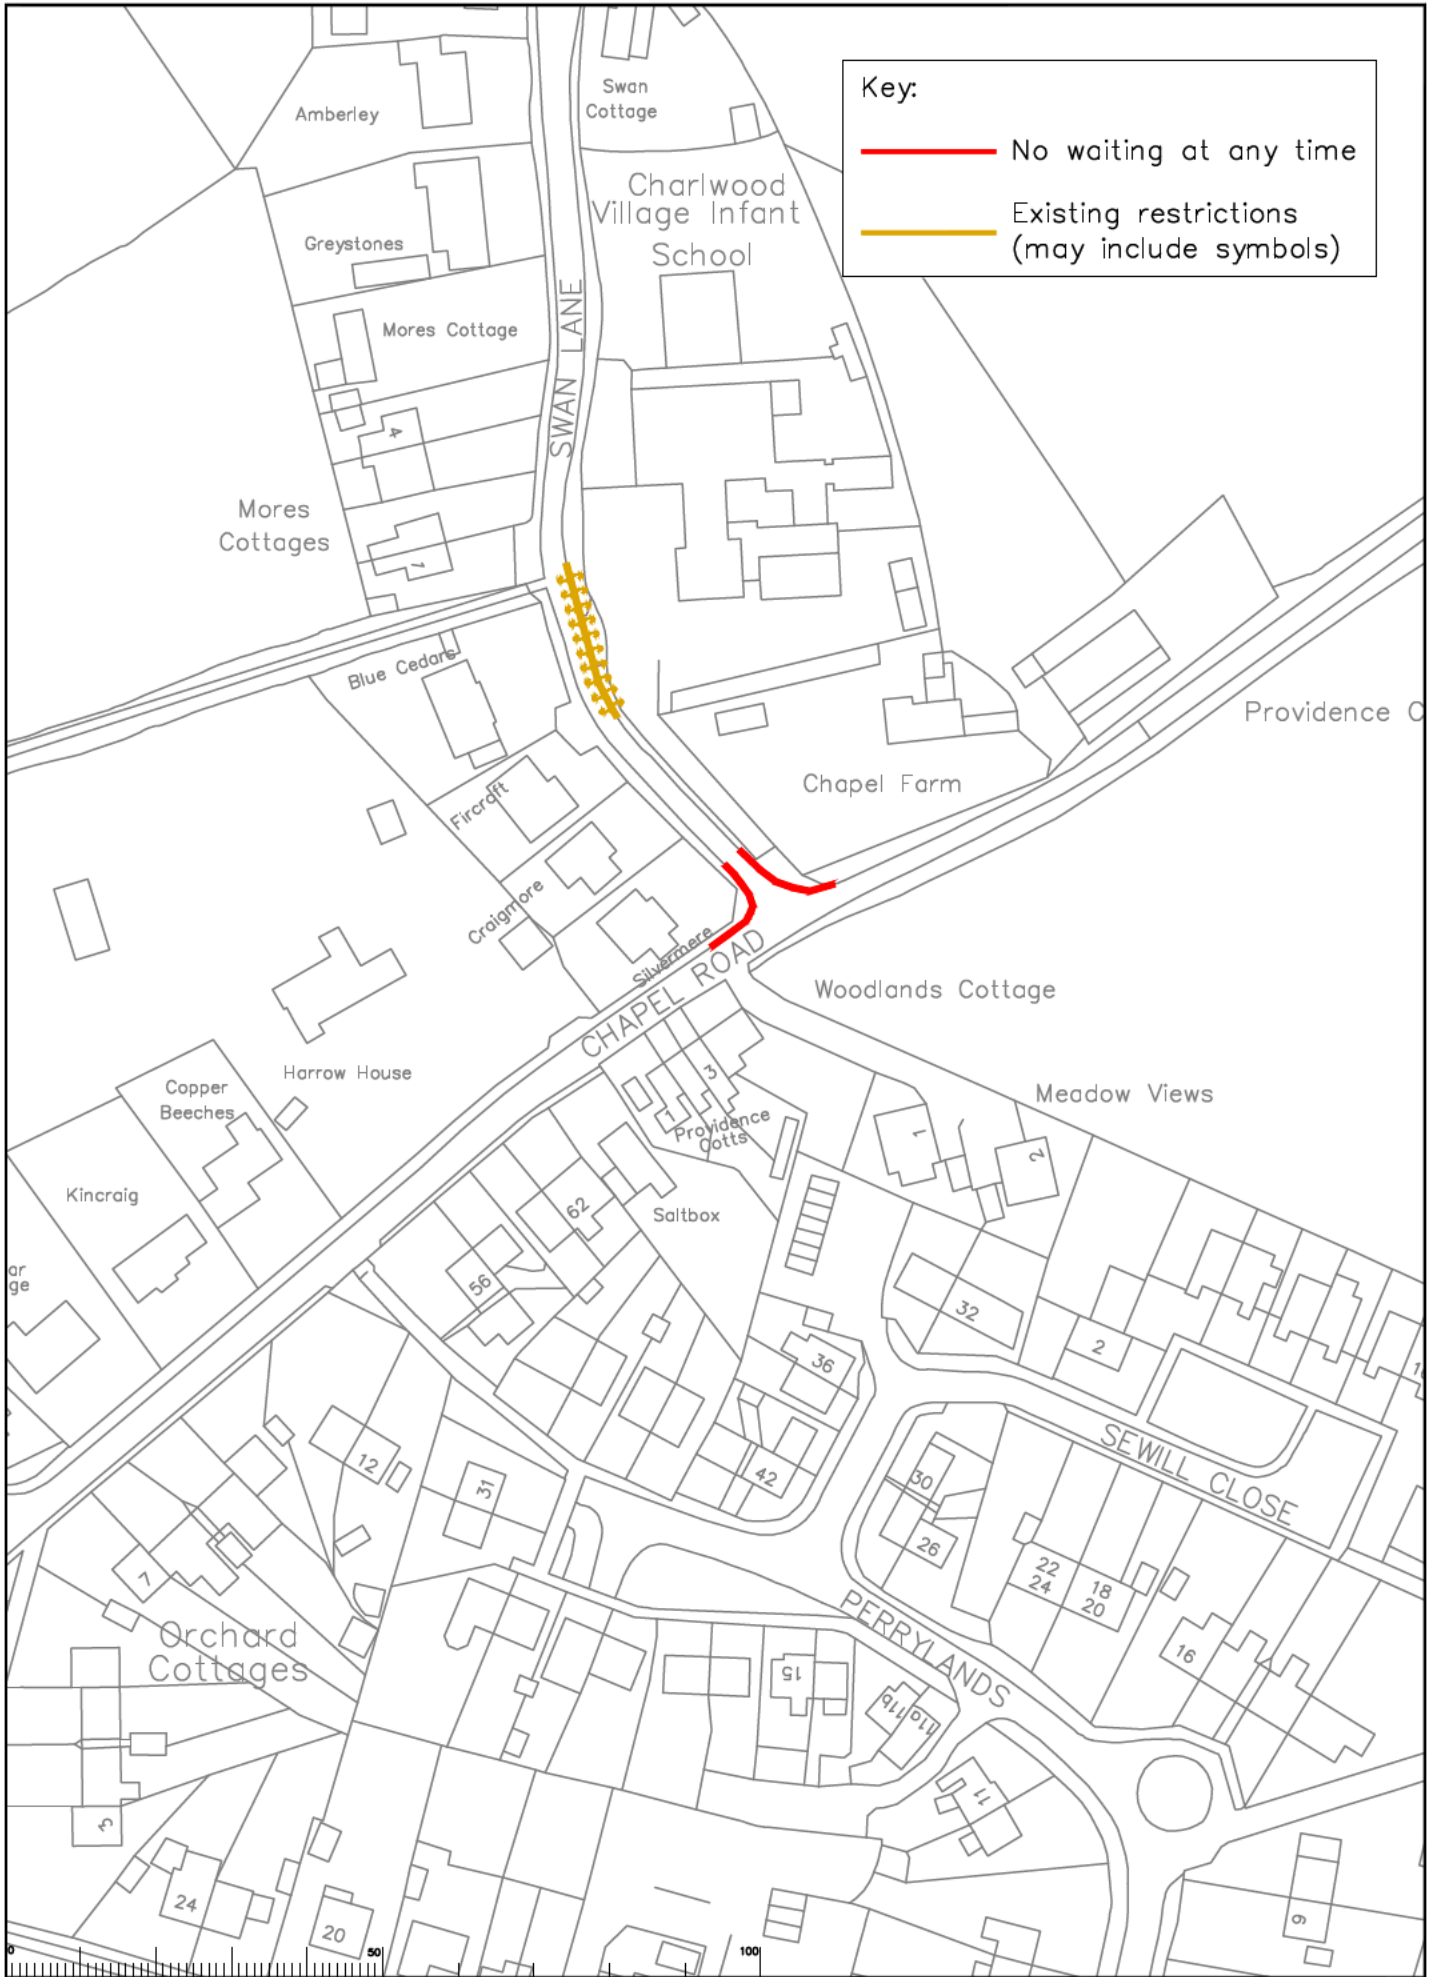

Key:

— No waiting at any time

— Existing restrictions (may include symbols)

Rev	Description	Drawn	Sig.	Date	Chkd	Sig.	Date	Appr	Sig.	Date

North Point

Based upon the Ordnance Survey map with the permission of the Controller of the Map. The Ordnance Survey name is used under license. The map is reproduced by permission of the Controller of the Map. The map is reproduced by permission of the Controller of the Map.

Drawn by: SOC Date: 05/21

Checked by: RH Date: 05/21

Approved by: DC Date: 05/21

Mole Valley Parking Review 2021

Proposed Waiting Restrictions - Charlwood Swan Lane / Chapel Road

Project No. 34

Drawing No. 34

Revision: COMM

SURREY


Sustainable Development

Surrey Highway

Project No. 34

Drawing No. 34

Revision: COMM

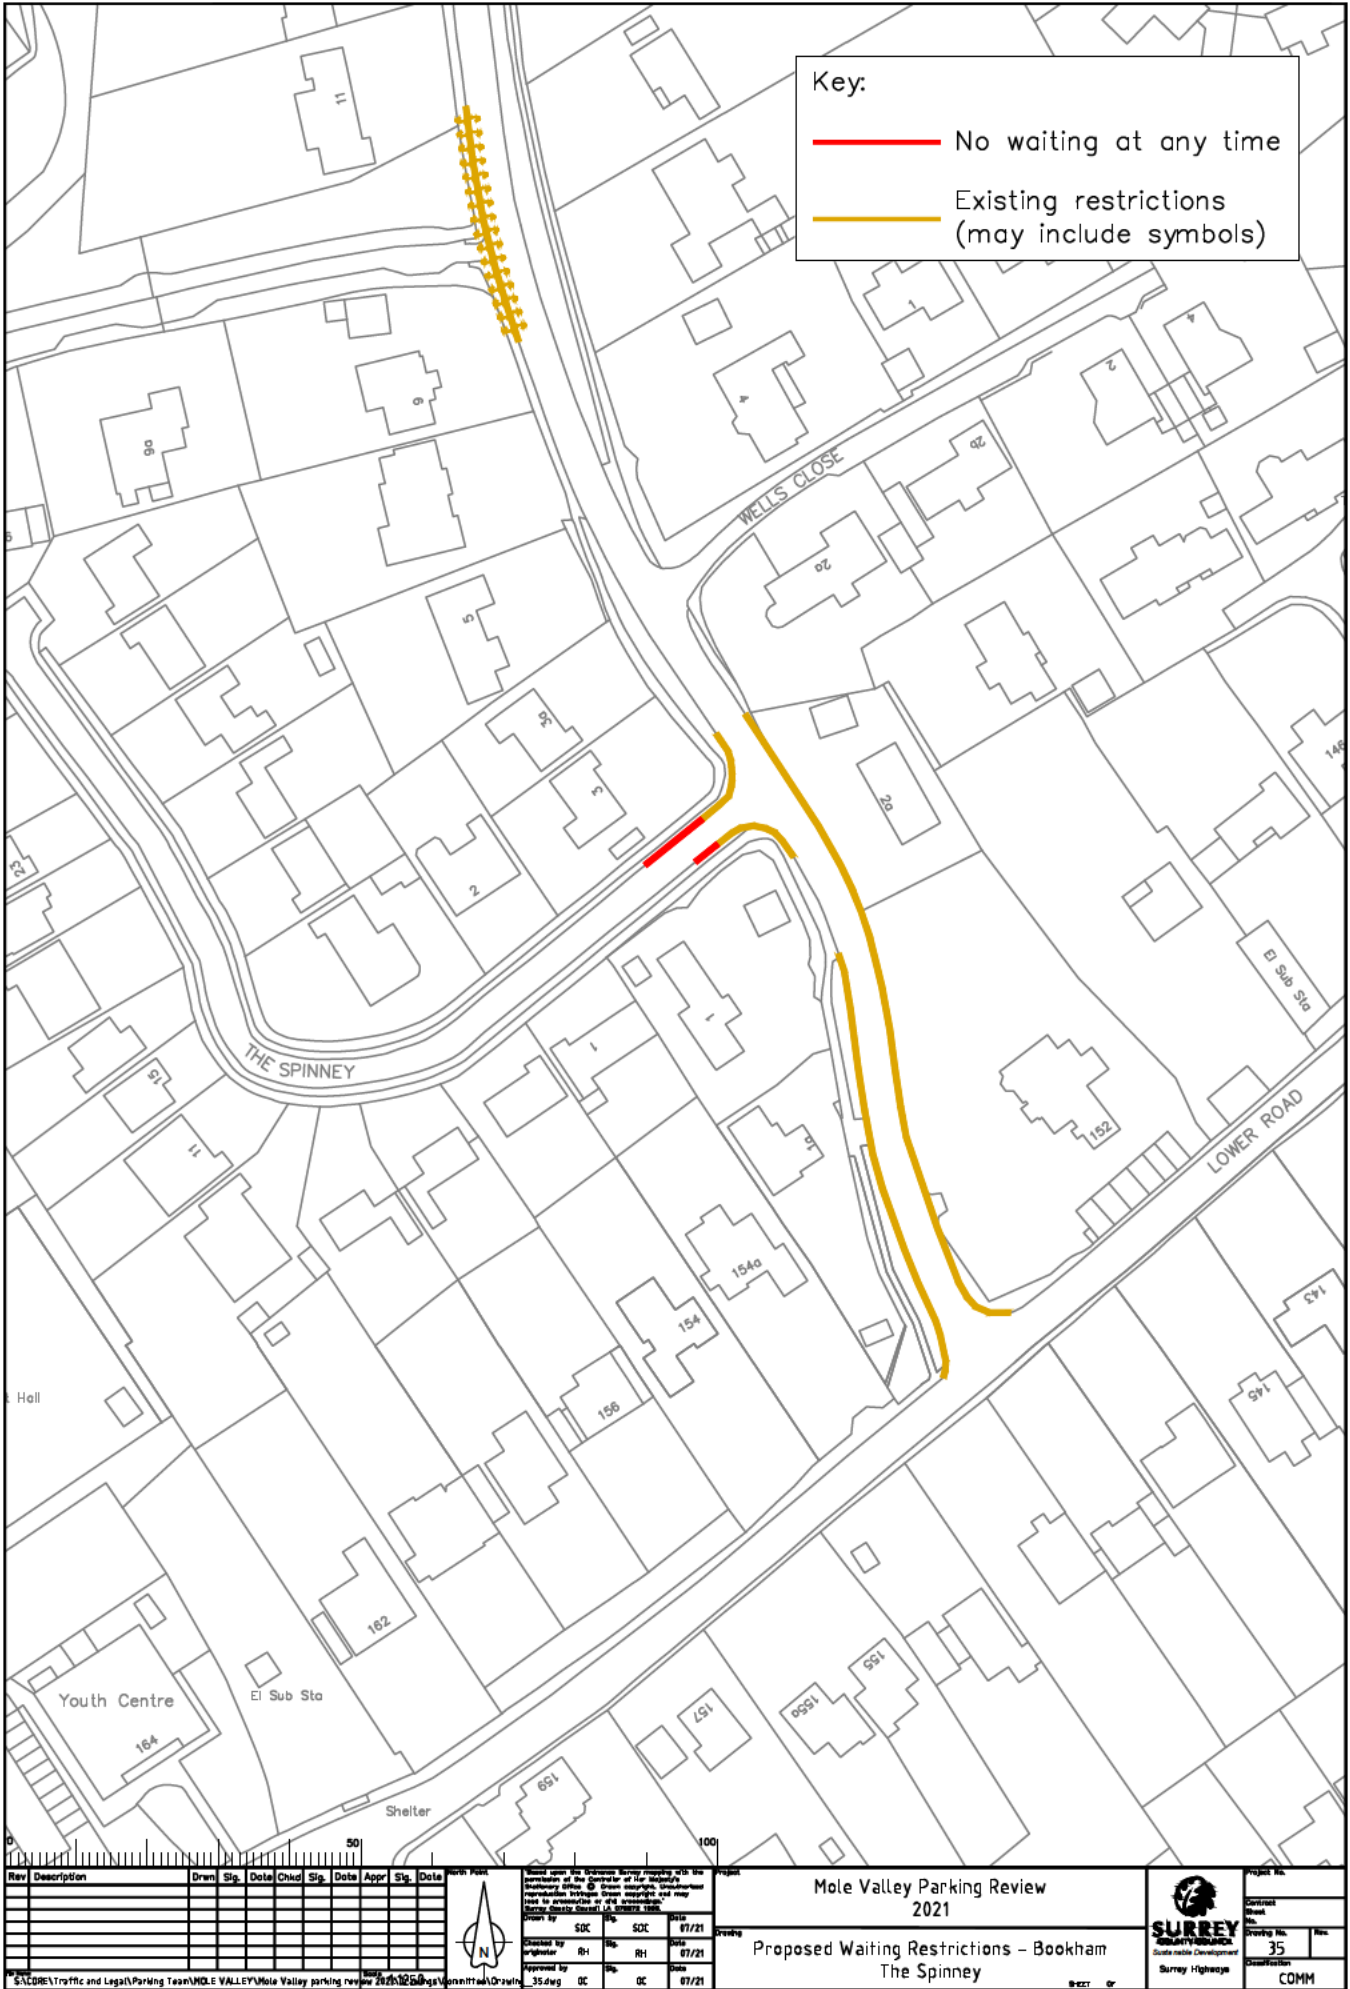

Key:

— No waiting at any time

— Existing restrictions (may include symbols)

<p>Mole Valley Parking Review 2021</p> <p>Proposed Waiting Restrictions – Bookham The Spinney</p>										<p>SURREY COUNTY COUNCIL Surrey Highways</p>		<p>Project No.</p> <p>Contract No.</p> <p>Drawing No. 35</p> <p>Revision</p> <p>COMM</p>	
<table border="1" style="width: 100%; border-collapse: collapse;"> <thead> <tr> <th>Rev</th> <th>Description</th> <th>Drawn</th> <th>Sig.</th> <th>Date</th> <th>Checkd</th> <th>Sig.</th> <th>Date</th> <th>Appr</th> <th>Sig.</th> <th>Date</th> </tr> </thead> <tbody> <tr><td> </td><td> </td><td> </td><td> </td><td> </td><td> </td><td> </td><td> </td><td> </td><td> </td><td> </td></tr> <tr><td> </td><td> </td><td> </td><td> </td><td> </td><td> </td><td> </td><td> </td><td> </td><td> </td><td> </td></tr> <tr><td> </td><td> </td><td> </td><td> </td><td> </td><td> </td><td> </td><td> </td><td> </td><td> </td><td> </td></tr> <tr><td> </td><td> </td><td> </td><td> </td><td> </td><td> </td><td> </td><td> </td><td> </td><td> </td><td> </td></tr> <tr><td> </td><td> </td><td> </td><td> </td><td> </td><td> </td><td> </td><td> </td><td> </td><td> </td><td> </td></tr> <tr><td> </td><td> </td><td> </td><td> </td><td> </td><td> </td><td> </td><td> </td><td> </td><td> </td><td> </td></tr> <tr><td> </td><td> </td><td> </td><td> </td><td> </td><td> </td><td> </td><td> </td><td> </td><td> </td><td> </td></tr> <tr><td> </td><td> </td><td> </td><td> </td><td> </td><td> </td><td> </td><td> </td><td> </td><td> </td><td> </td></tr> <tr><td> </td><td> </td><td> </td><td> </td><td> </td><td> </td><td> </td><td> </td><td> </td><td> </td><td> </td></tr> <tr><td> </td><td> </td><td> </td><td> </td><td> </td><td> </td><td> </td><td> </td><td> </td><td> </td><td> </td></tr> </tbody> </table>										Rev	Description	Drawn	Sig.	Date	Checkd	Sig.	Date	Appr	Sig.	Date	<p>Drawn by: SDC</p> <p>Checked by: RH</p> <p>Approved by: OC</p>		<p>Date: 07/21</p> <p>Date: 07/21</p> <p>Date: 07/21</p>	
Rev	Description	Drawn	Sig.	Date	Checkd	Sig.	Date	Appr	Sig.	Date	