



**KEY**

 **PROPOSED  
NO WAITING AT ANY TIME**


 **EXISTING WAITING, LOADING  
AND PARKING RESTRICTIONS  
(WITH OR WITHOUT SYMBOLS)**



Notes

Rev.	Description	Drwn	Sig.	Date	Chkd	Sig.	Date	Appr	Sig.	Date
A	RESTRICTIONS AMENDED	CAH	CAH	02.16	JAR	JAR	02.16	RH	RH	02.16
B	RESTRICTIONS AMENDED	CAH	CAH	05.21	PW	PW	05.21	DC	DC	05.21
C	RESTRICTIONS AMENDED	RB	RB	02.22	PW	PW	02.22	DC	DC	02.22
D	RESTRICTIONS AMENDED	RB	RB	08.22	PW	PW	08.22	DC	DC	08.22

Drwn by	Sig.	Date	Checked by	Sig.	Date	Approved by	Sig.	Date
RB	RB	02.22	PW	PW	02.22	RH	RH	02.22

North Point 

Based upon the Ordnance Survey mapping with the permission of the Controller of Her Majesty's Stationery Office. © Crown copyright. Unauthorised reproduction infringes Crown copyright and may lead to prosecution or civil proceedings. Surrey County Council LA 076872 1806.

Project: **RUNNYMEDE DPE  
CHERTSEY DIVISION**

Drawing: **IMPLEMENTED TRAFFIC ORDERS  
CHERTSEY**


SHEET OF


Project No. **3282/RUN**

Contract Sheet No. **3282\_36**

Rev. **D**

Classification **PROPOSAL**



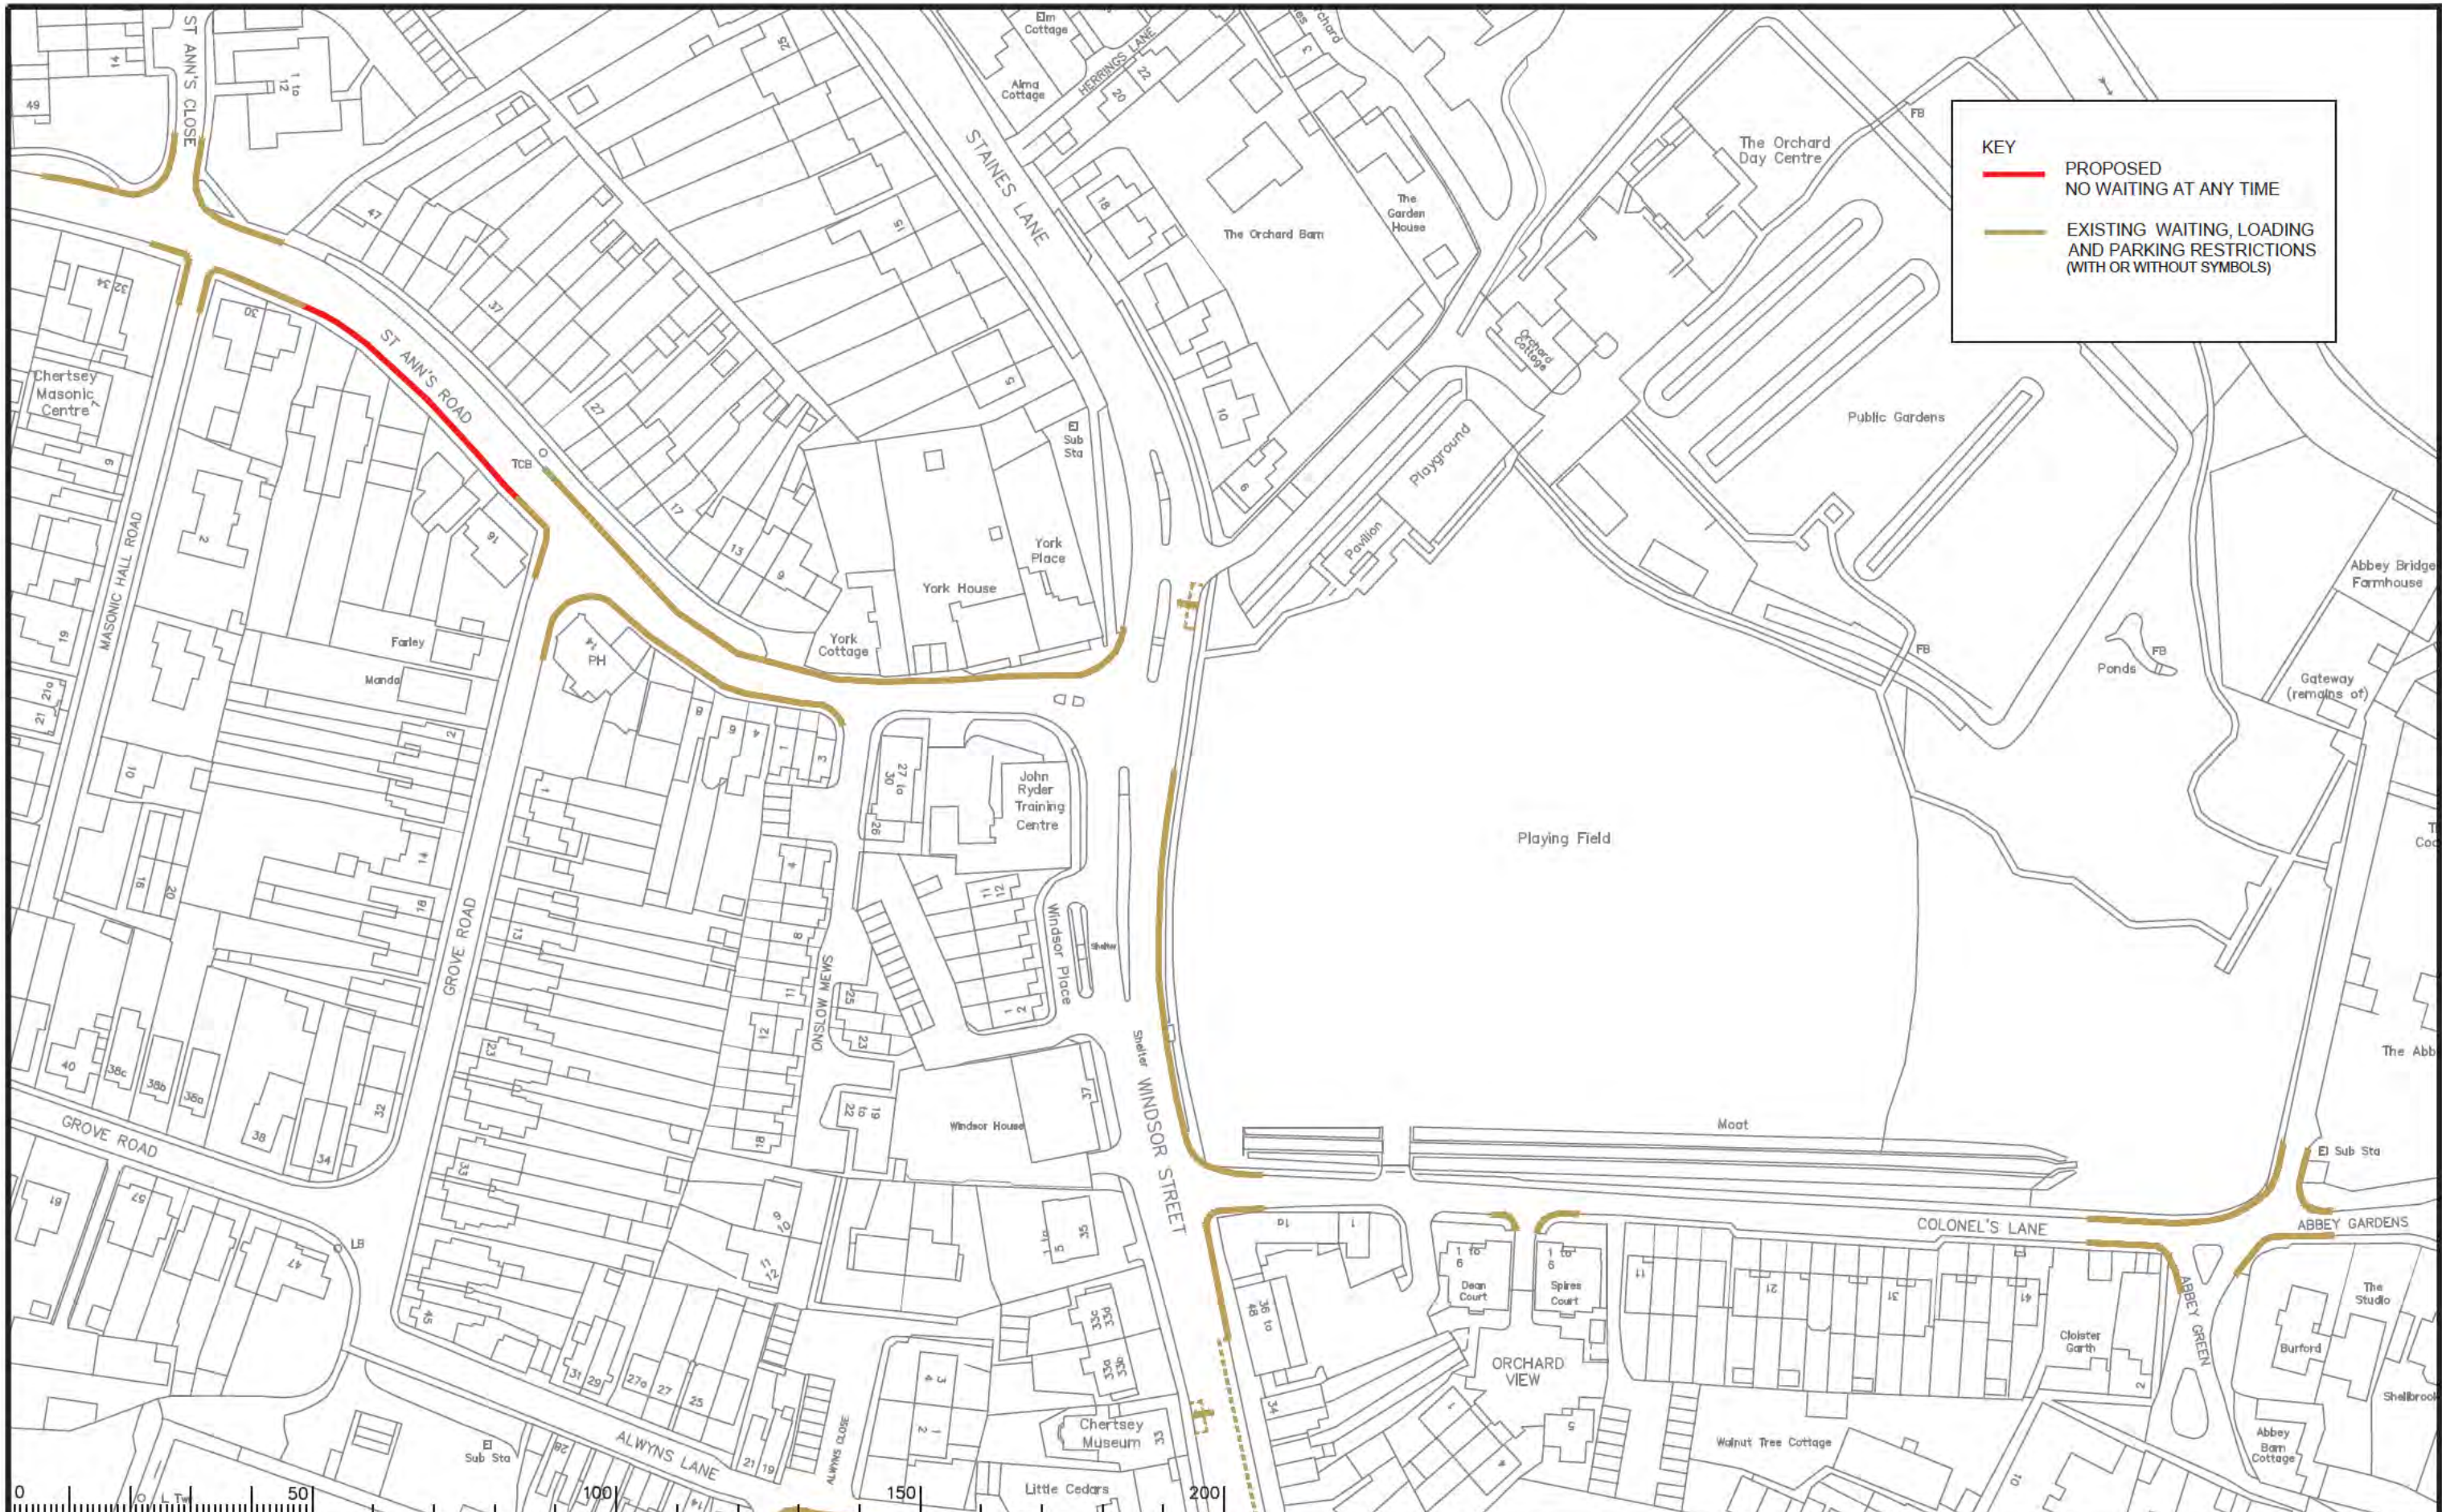

**KEY**

- PROPOSED NO WAITING AT ANY TIME
- EXISTING WAITING, LOADING AND PARKING RESTRICTIONS (WITH OR WITHOUT SYMBOLS)



Notes

Rev.	Description	Drwn	Sig.	Date	Chkd	Sig.	Date	Appr	Sig.	Date
A	RESTRICTIONS AMENDED	CAH	CAH	09.18	PW	PW	09.18	DC	DC	09.18
B	RESTRICTIONS AMENDED	CAH	CAH	10.19	PW	PW	10.19	DC	DC	10.19
C	RESTRICTIONS AMENDED	RB	RB	08.22	PW	PW	08.22	DC	DC	08.22

Drwn	Sig.	Date	Chkd	Sig.	Date	Appr	Sig.	Date
CAH	CAH	09.18	PW	PW	09.18	DC	DC	09.18
CAH	CAH	10.19	PW	PW	10.19	DC	DC	10.19
RB	RB	08.22	PW	PW	08.22	DC	DC	08.22

North Point

Scale 1:1250

Based upon the Ordnance Survey mapping with the permission of the Controller of the Majesty's Stationery Office © Crown copyright. Unauthorised reproduction infringes Crown copyright and may lead to prosecution or civil proceedings.  
Surrey County Council Ltd. 076872 1998.

Project

**RUNNYMEDE DPE  
CHERTSEY DIVISION**

**IMPLEMENTED TRAFFIC ORDERS  
CHERTSEY**

Project No. **3282/RUN**


Contract Sheet No. **3282\_37**

Rev. **C**

Classification **PROPOSAL**

Project  
Drawn by **CAH** Sig. **CAH** Date **04.16**  
Checked by originator **JAR** Sig. **JAR** Date **04.16**  
Approved by **RH** Sig. **RH** Date **04.16**

SHEET OF

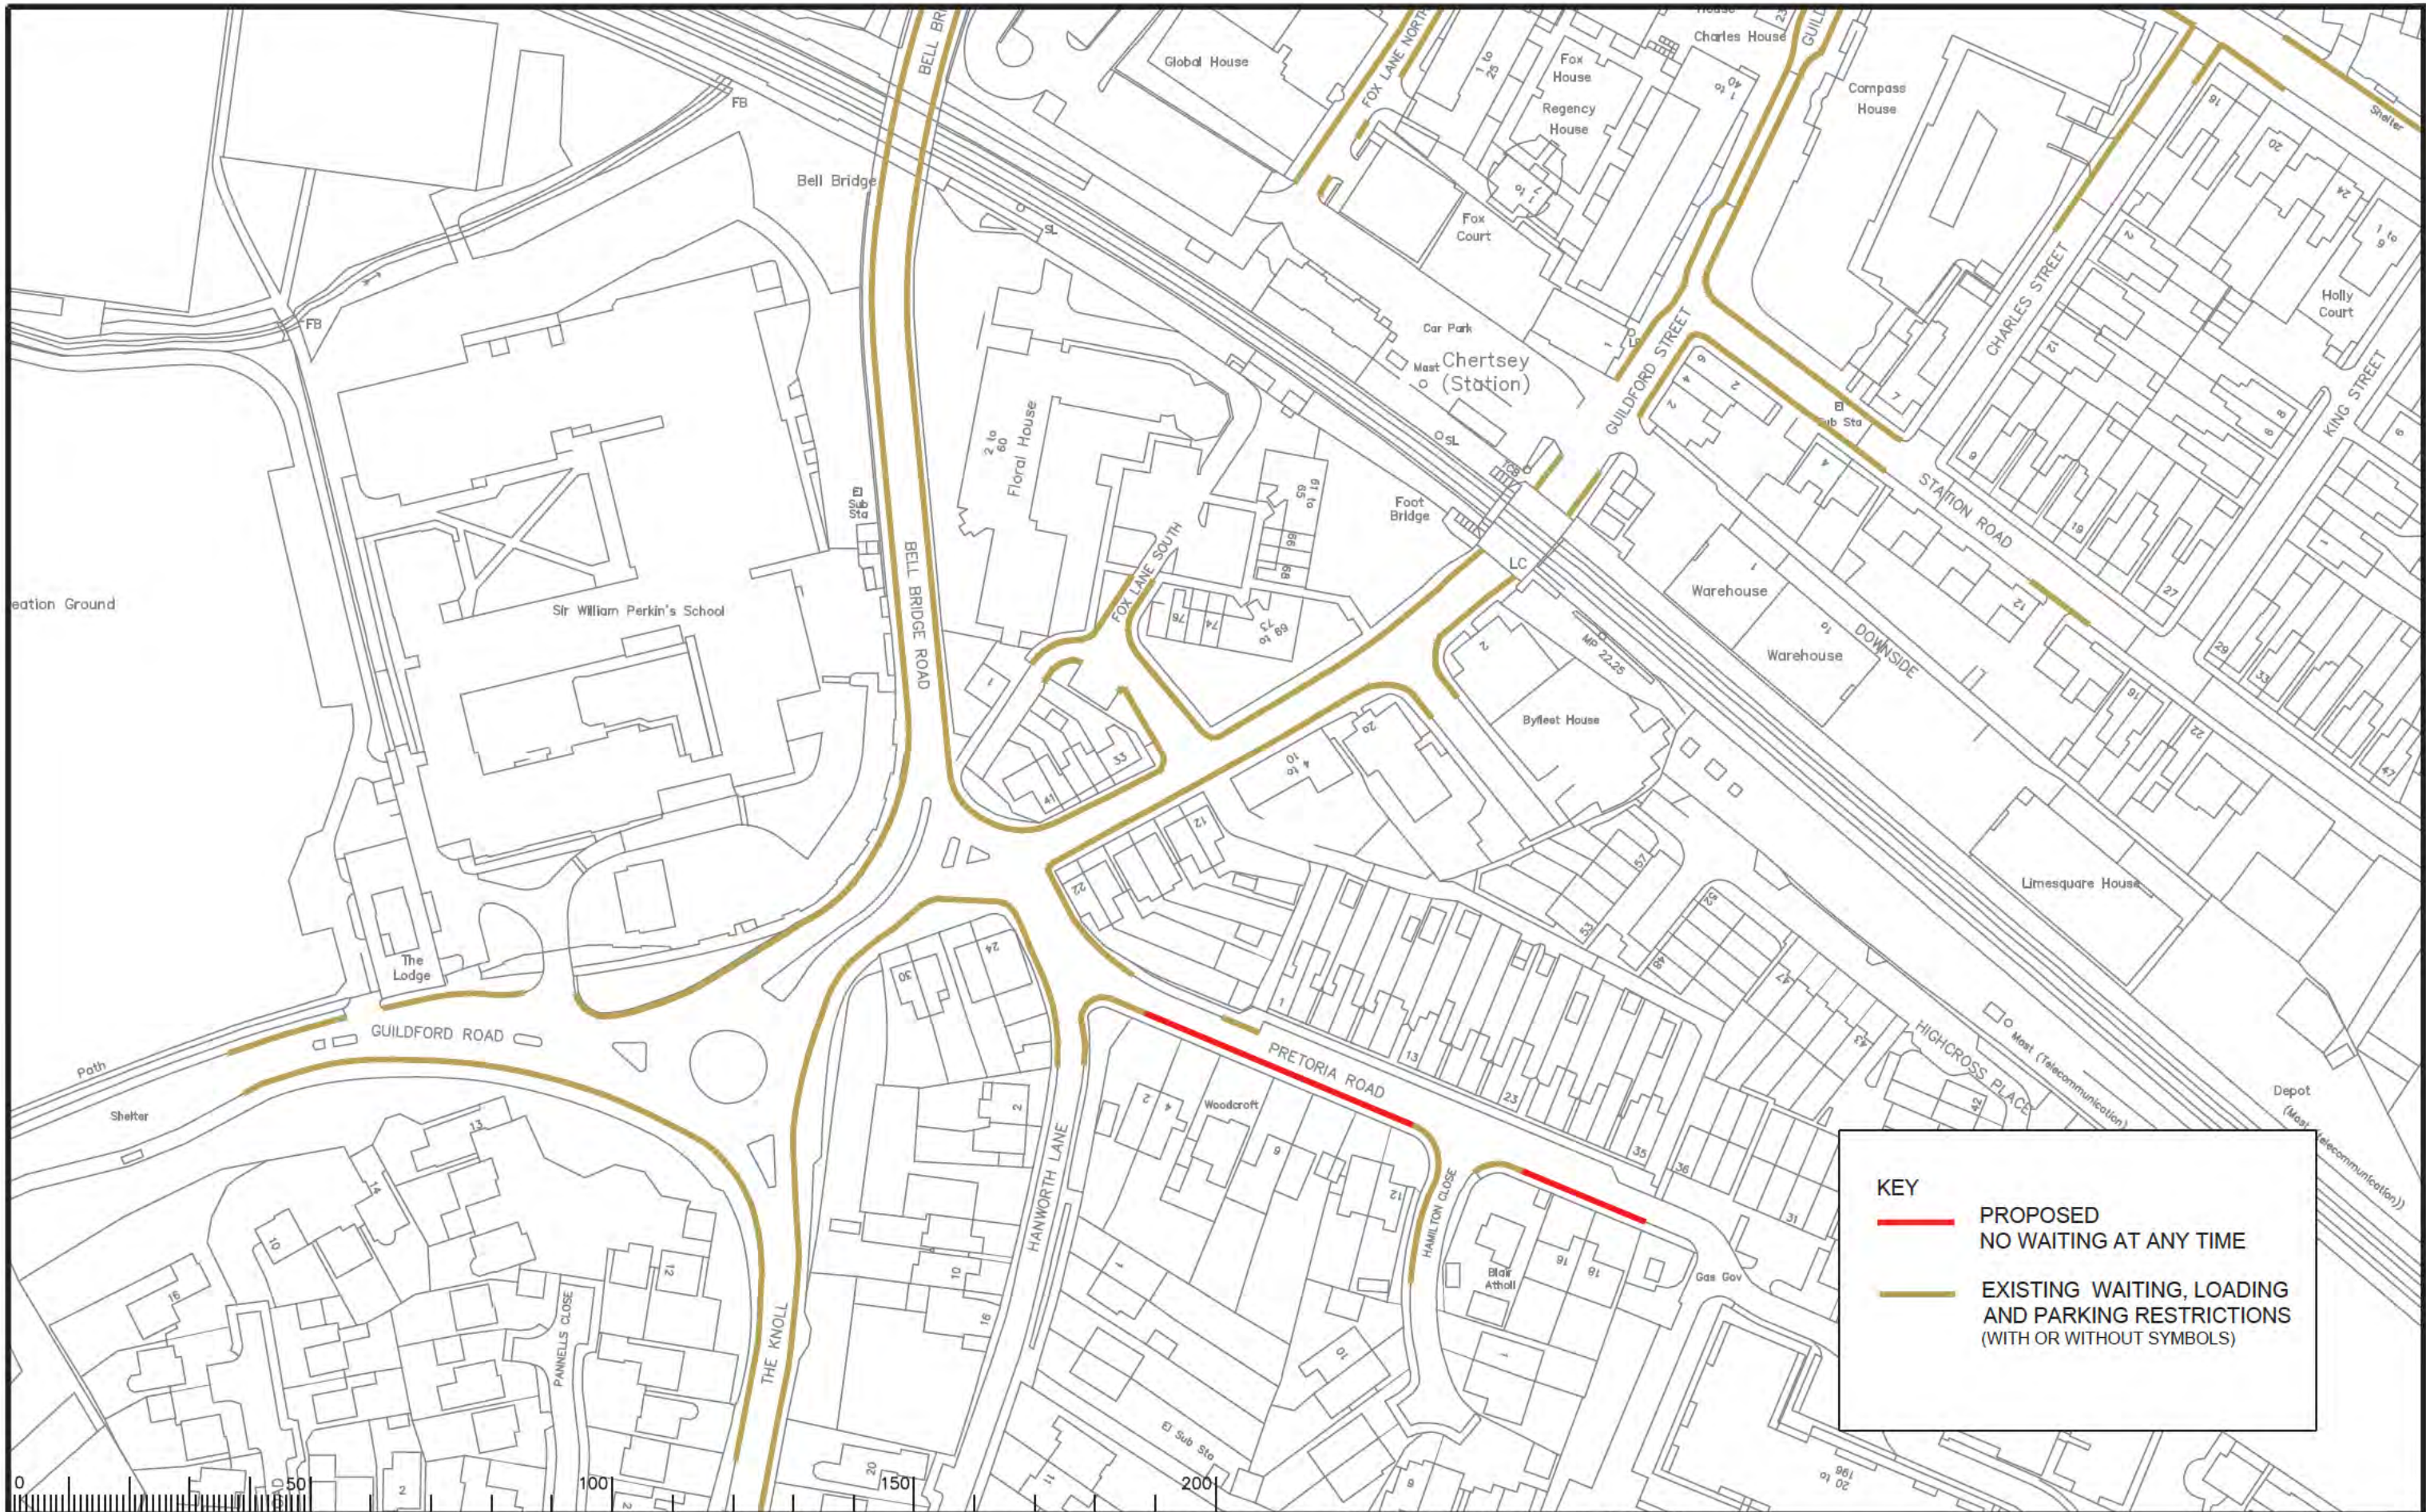

**KEY**

- PROPOSED NO WAITING AT ANY TIME
- EXISTING WAITING, LOADING AND PARKING RESTRICTIONS (WITH OR WITHOUT SYMBOLS)



Notes

Rev.	Description	Drwn	Sig.	Date	Chkd	Sig.	Date	Appr	Sig.	Date
A	RESTRICTIONS AMENDED	CAH	CAH	07.17	JAR	JAR	07.17	RH	RH	07.17
B	RESTRICTIONS AMENDED	CAH	CAH	10.19	PW	PW	10.19	DC	DC	10.19
C	RESTRICTIONS AMENDED	RB	RB	08.22	PW	PW	08.22	DC	DC	08.22

Drwn	Sig.	Date	Chkd	Sig.	Date	Appr	Sig.	Date
CAH	CAH	07.17	JAR	JAR	07.17	RH	RH	07.17
CAH	CAH	10.19	PW	PW	10.19	DC	DC	10.19
RB	RB	08.22	PW	PW	08.22	DC	DC	08.22

Scale 1:1250

North Point

Based upon the Ordnance Survey mapping with the permission of the Controller of Her Majesty's Stationery Office. © Crown copyright. Unauthorised reproduction infringes Crown copyright and may lead to prosecution or civil proceedings. Surrey County Council Ltd. 076572 1998.

Drawn by	CAH	Sig.	CAH	Date	04.16
Checked by	JAR	Sig.	JAR	Date	04.16
Approved by	RH	Sig.	RH	Date	04.16

Project

**RUNNYMEDE DPE  
CHERTSEY DIVISION**

**IMPLEMENTED TRAFFIC ORDERS  
CHERTSEY**

Project No. 3282/RUN


Contract Sheet No. 3282\_41

Rev. C

Classification: PROPOSAL


SURREY COUNTY COUNCIL

SHEET OF

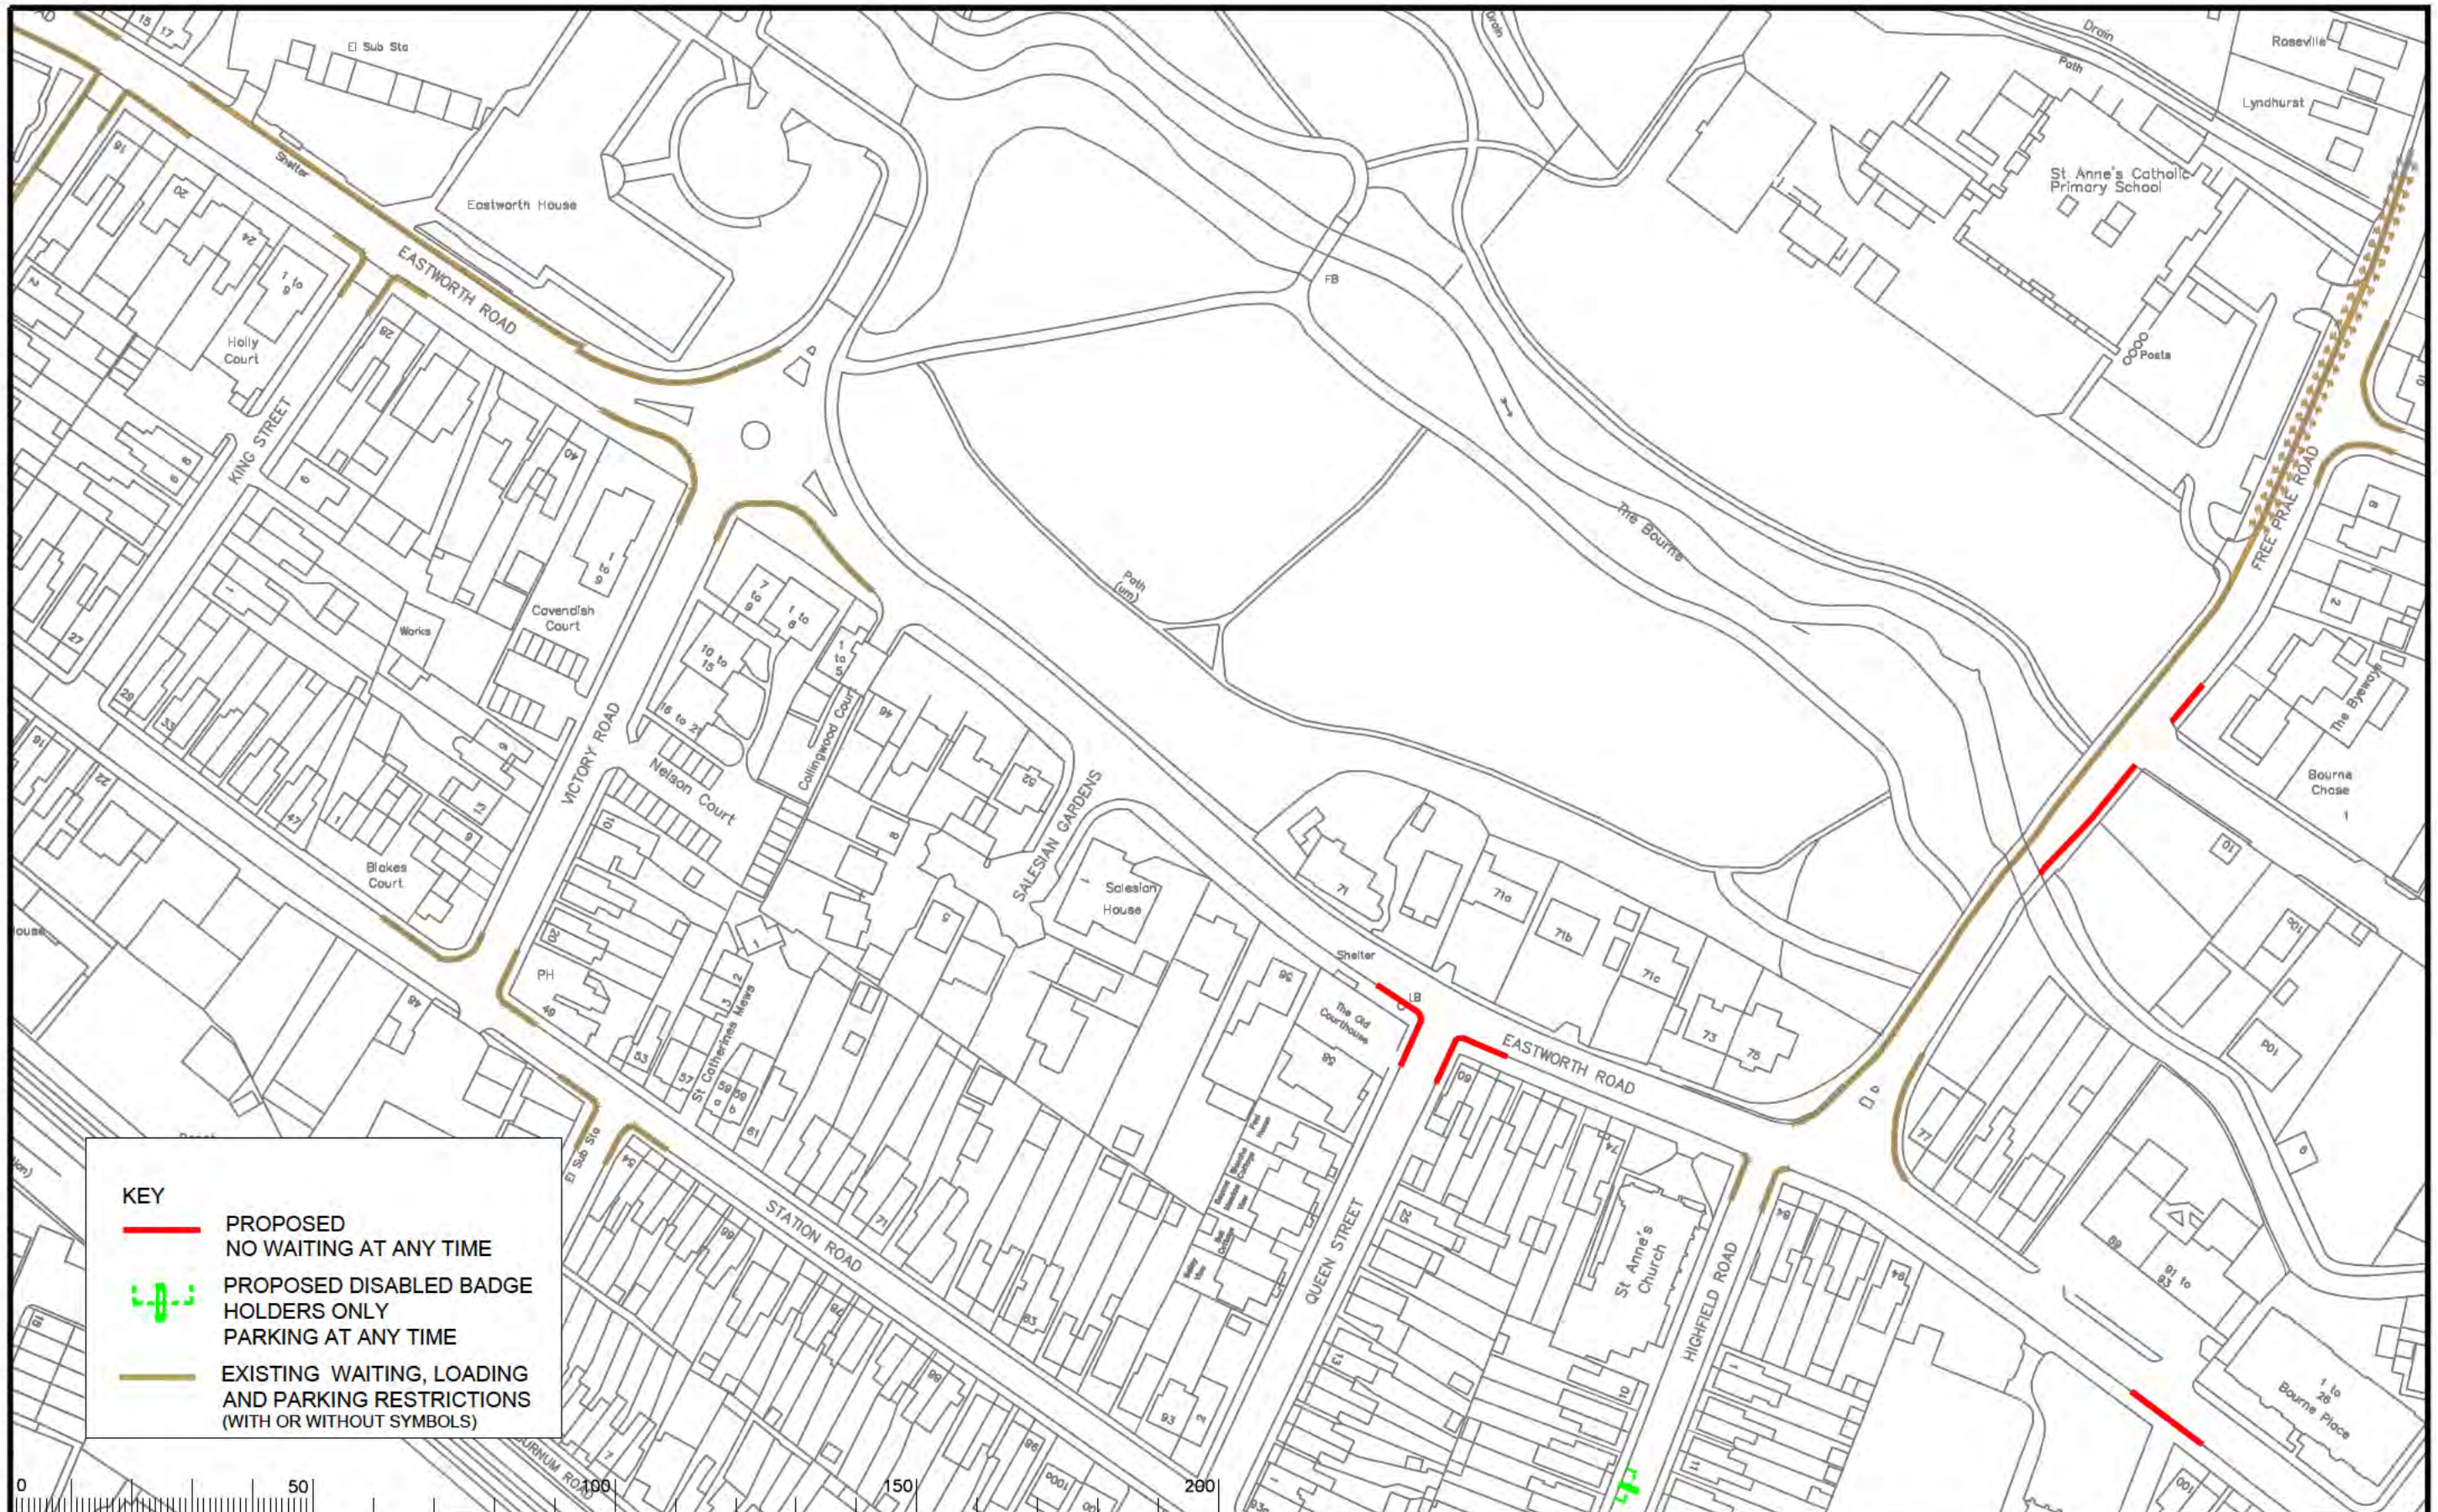


**KEY**

- PROPOSED NO WAITING AT ANY TIME
- PROPOSED DISABLED BADGE HOLDERS ONLY PARKING AT ANY TIME
- EXISTING WAITING, LOADING AND PARKING RESTRICTIONS (WITH OR WITHOUT SYMBOLS)

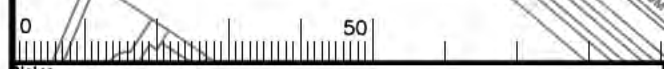

Rev.	Description	Drwn	Sig.	Date	Chkd	Sig.	Date	Appr	Sig.	Date
A	RESTRICTIONS AMENDED	CAH	CAH	07.17	JAR	JAR	07.17	RH	RH	07.17
B	RESTRICTIONS AMENDED	CAH	CAH	10.19	PW	PW	10.19	DC	DC	10.19
C	RESTRICTIONS AMENDED	CAH	CAH	09.18	PW	PW	09.18	DC	DC	09.18
D	RESTRICTIONS AMENDED	CAH	CAH	10.19	PW	PW	10.19	DC	DC	10.19
E	RESTRICTIONS AMENDED	CAH	CAH	05.21	PW	PW	05.21	DC	DC	05.21
F	RESTRICTIONS AMENDED	RR	RR	02.22	PW	PW	02.22	DC	DC	02.22
G	RESTRICTIONS AMENDED	RR	RR	08.22	PW	PW	08.22	DC	DC	08.22

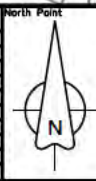

Based upon the Ordnance Survey mapping with the permission of the Controller of Her Majesty's Stationery Office. Crown copyright. Unauthorised reproduction infringes Crown copyright and may lead to prosecution or civil proceedings. Surrey County Council LA 076573 1992.

Drawn by: CAH Sig. CAH Date 04.16  
 Checked by: JAR Sig. JAR Date 04.16  
 Approved by: RH Sig. RH Date 04.16


**RUNNYMEDE DPE  
CHERTSEY DIVISION**

**IMPLEMENTED TRAFFIC ORDERS  
CHERTSEY**

SHEET OF

**SURREY COUNTY COUNCIL**

Project No. <b>3282/RUN</b>	
Contract Sheet No.	Rev.
Drawing No. <b>3282-45</b>	<b>G</b>
Classification <b>PROPOSAL</b>	

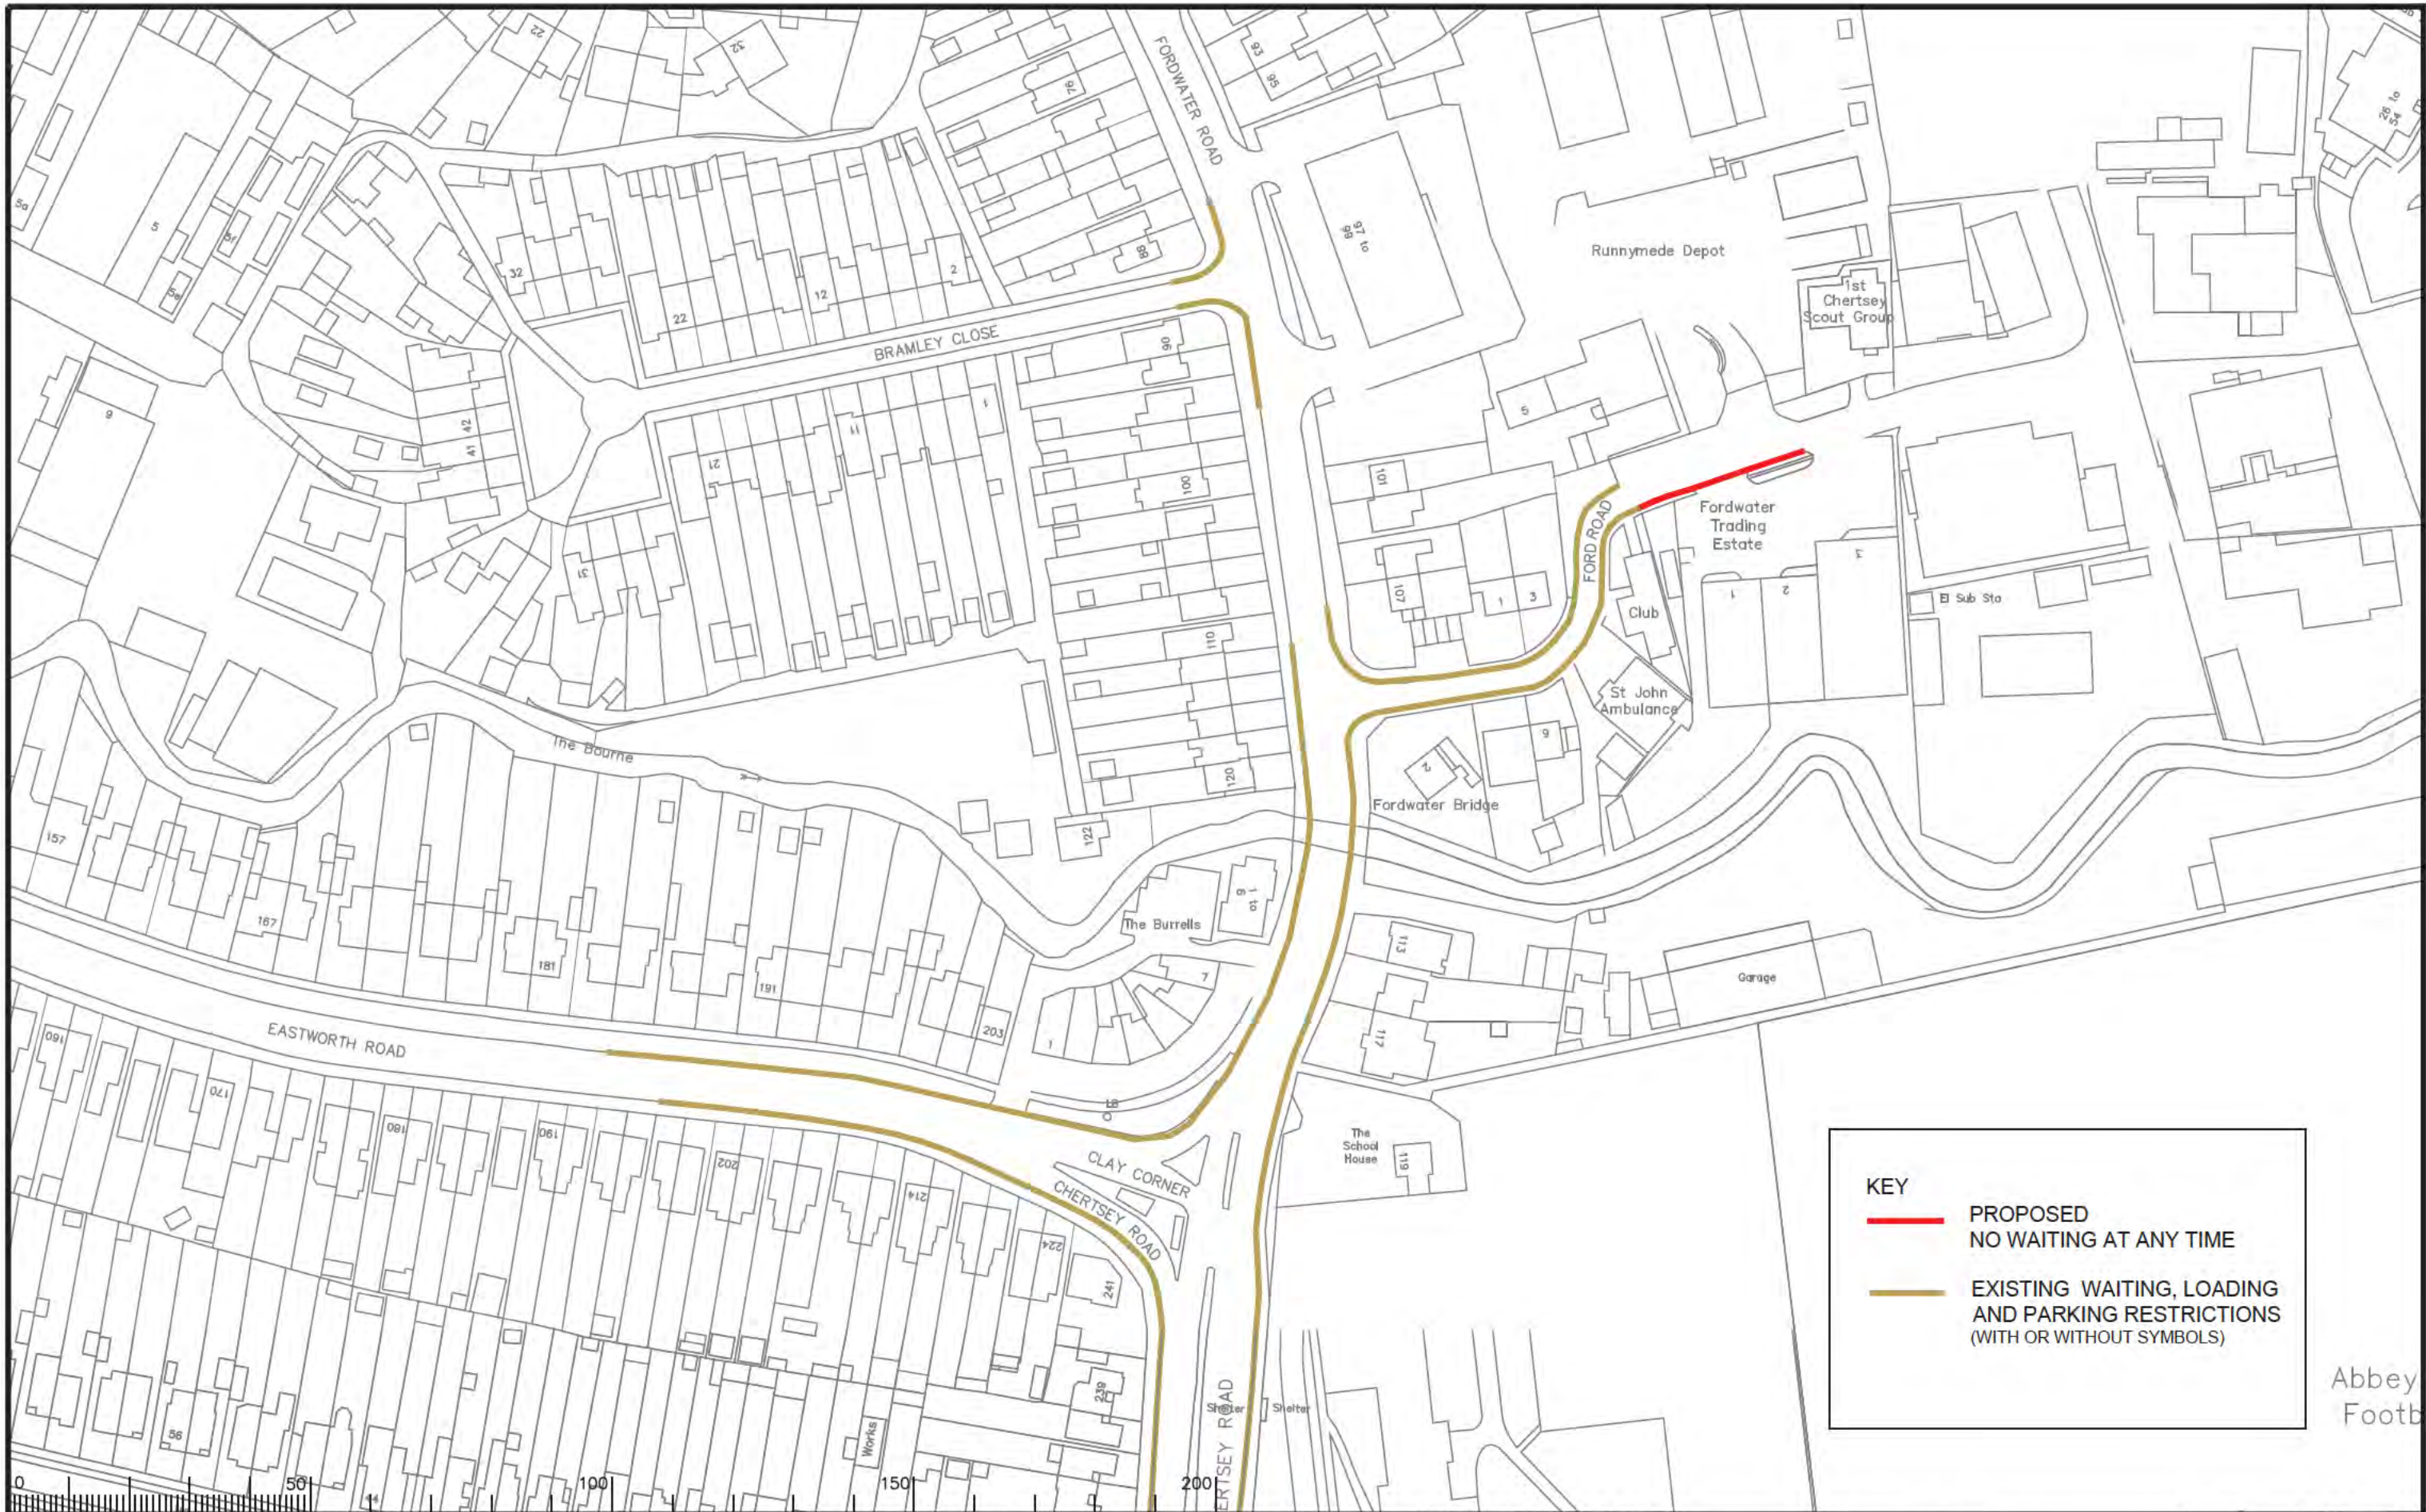

**KEY**

- PROPOSED NO WAITING AT ANY TIME
- EXISTING WAITING, LOADING AND PARKING RESTRICTIONS (WITH OR WITHOUT SYMBOLS)

Notes

Rev.	Description	Drwn	Sig.	Date	Chkd	Sig.	Date	Appr	Sig.	Date
A	RESTRICTIONS AMENDED	CAH	CAH	07.17	JAR	JAR	07.17	RH	RH	07.17
B	RESTRICTIONS AMENDED	CAH	CAH	10.19	PW	PW	10.19	DC	DC	10.19
C	RESTRICTIONS AMENDED	RB	RB	08.22	PW	PW	08.22	DC	DC	08.22

Scale 1:1250

North Point

Based upon the Ordnance Survey mapping with the permission of the Controller of Her Majesty's Stationery Office © Crown copyright. Unauthorised reproduction infringes Crown copyright and may lead to prosecution or civil proceedings. Surrey County Council Ltd. 076872 1998.

Drawn by	Sig.	Date
CAH	CAH	04.16

Checked by	Sig.	Date
JAR	JAR	04.16

Approved by	Sig.	Date
RH	RH	04.16

Project

**RUNNYMEDE DPE  
CHERTSEY DIVISION**

**IMPLEMENTED TRAFFIC ORDERS  
CHERTSEY**

SHEET OF


**SURREY COUNTY COUNCIL**

Project No. 3282/RUN

Contract Sheet No. 3282\_47

Rev. C

Classification: PROPOSAL

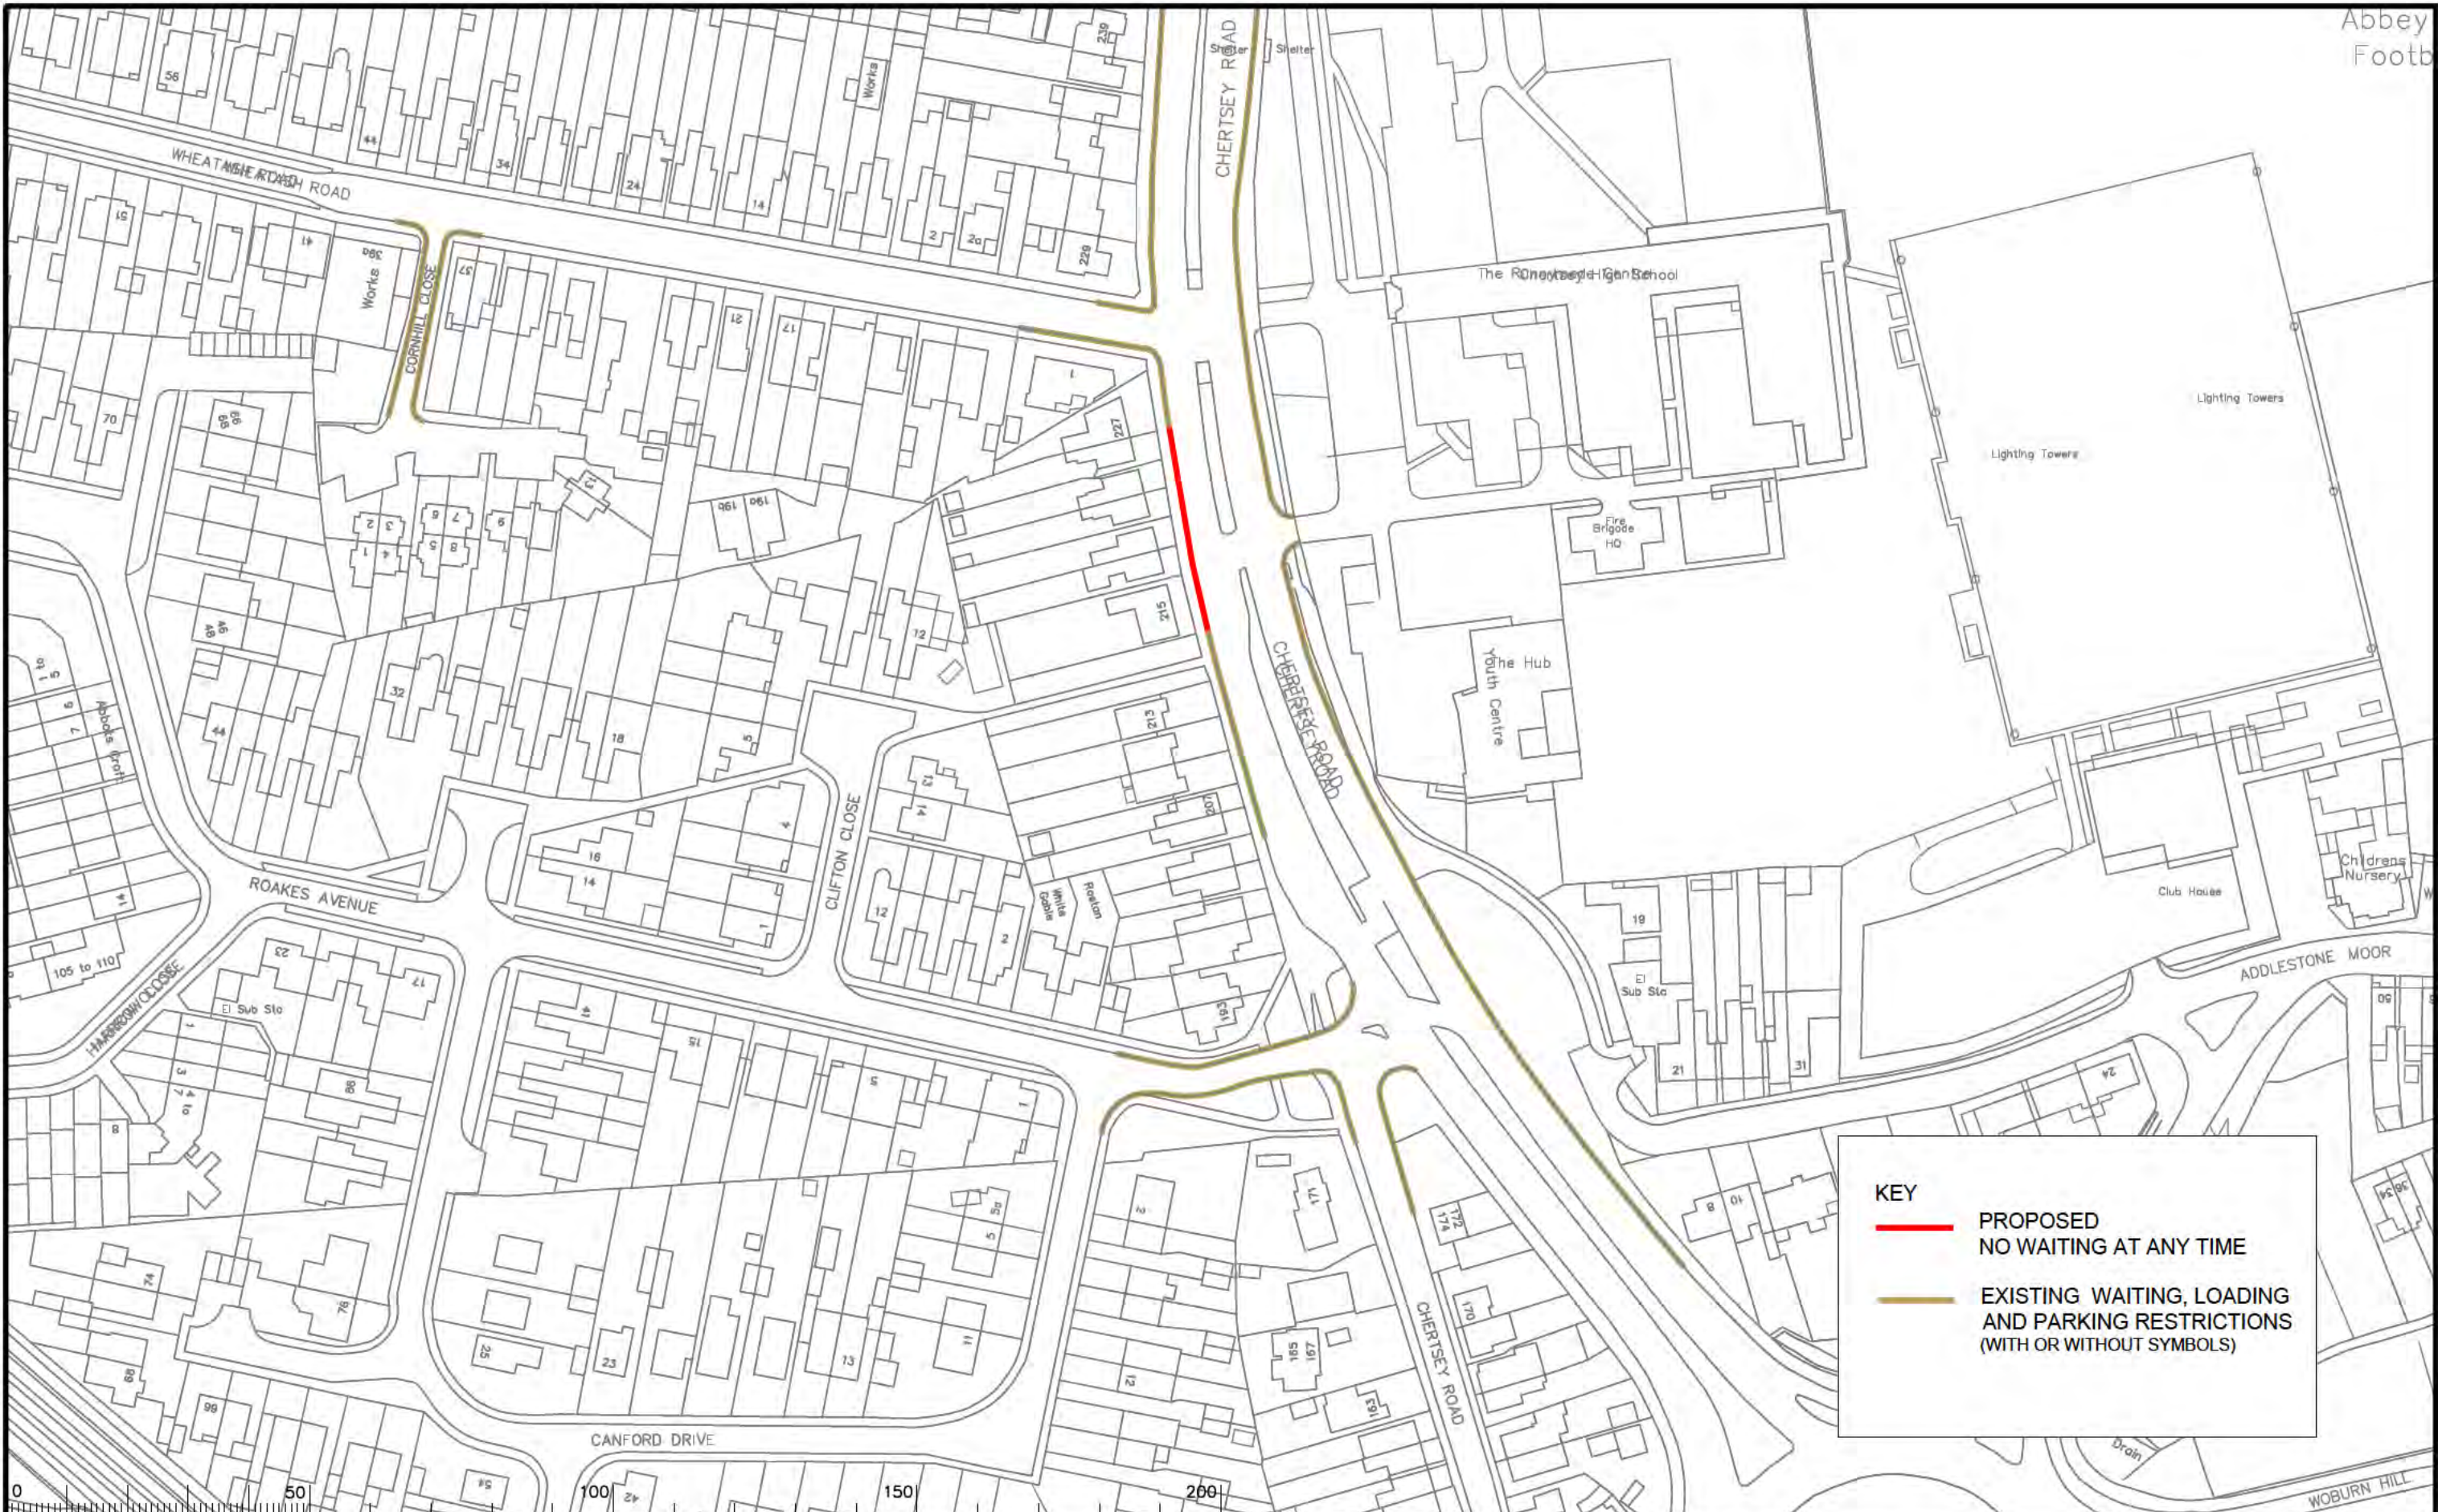

**KEY**

— PROPOSED  
NO WAITING AT ANY TIME

— EXISTING WAITING, LOADING  
AND PARKING RESTRICTIONS  
(WITH OR WITHOUT SYMBOLS)

Notes

Rev.	Description	Drwn	Sig.	Date	Chkd	Sig.	Date	Appr	Sig.	Date
A	RESTRICTIONS AMENDED	CAH	CAH	07.17	JAR	JAR	07.17	RH	RH	07.17
B	RESTRICTIONS AMENDED	CAH	CAH	10.18	PW	PW	10.18	DC	DC	10.18
C	RESTRICTIONS AMENDED	Rb	Rb	10.22	PW	PW	10.22	DC	DC	10.22

Drwn	Sig.	Date	Chkd	Sig.	Date	Appr	Sig.	Date
CAH	CAH	07.17	JAR	JAR	07.17	RH	RH	07.17
CAH	CAH	10.18	PW	PW	10.18	DC	DC	10.18
Rb	Rb	10.22	PW	PW	10.22	DC	DC	10.22

North Point

Scale 1:1250

Project

RUNNYMEDE DPE  
CHERTSEY DIVISION

Implemented Traffic Orders  
CHERTSEY

SHEET OF

Project No. 3282/RUN


Contract Sheet No. 3282\_87


Rev. C

Classification PROPOSAL



**KEY**

 DISABLED BADGE HOLDERS ONLY PARKING AT ANY TIME


 EXISTING WAITING, LOADING AND PARKING RESTRICTIONS (WITH OR WITHOUT SYMBOLS)



Notes

Rev.	Description	Drwn	Sig.	Date	Chkd	Sig.	Date	Appr	Sig.	Date
A	RESTRICTIONS AMENDED	RB	RB	02.22	PW	PW	02.22	DC	DC	02.22
B	RESTRICTIONS AMENDED	RB	RB	08.22	PW	PW	08.22	DC	DC	08.22

Drwn	Sig.	Date	Chkd	Sig.	Date	Appr	Sig.	Date
RB	RB	02.22	PW	PW	02.22	DC	DC	02.22
RB	RB	08.22	PW	PW	08.22	DC	DC	08.22

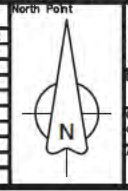

Based upon the Ordnance Survey mapping with the permission of the Controller of Her Majesty's Stationery Office. © Crown copyright. Unauthorised reproduction infringes Crown copyright and may lead to prosecution or civil proceedings. Surrey County Council LA 076872 1998.

Drawn by RB Sig. RB Date 02.22


Checked by PW Sig. PW Date 02.22

Approved by DC Sig. DC Date 02.22

Project  
**RUNNYMEDE DPE  
 CHERTSEY DIVISION**

Drawing  
**IMPLEMENTED TRAFFIC ORDERS  
 CHERTSEY**

SHEET 6F



Project No. **3282/RUN**

Contract No. **3282\_126**


Drawing No. **B**


Rev. **B**

Classification **PROPOSAL**



**KEY**

 **PROPOSED SCHOOL KEEP CLEAR MONDAY TO FRIDAY 8.15AM - 9.15AM & 2.30PM - 4PM**

 **EXISTING WAITING, LOADING AND PARKING RESTRICTIONS (WITH OR WITHOUT SYMBOLS)**


Notes

Rev.	Description	Drwn	Sig.	Date	Chkd	Sig.	Date	Appr	Sig.	Date

Drwn	Sig.	Date	Chkd	Sig.	Date	Appr	Sig.	Date

Scale 1:1250

North Point



Based upon the Ordnance Survey mapping with the permission of the Controller of Her Majesty's Stationery Office. Crown copyright. Unauthorised reproduction infringes Crown copyright and may lead to prosecution or civil proceedings. Surrey County Council LA 075873 1998.

Drawn by RB Sig. RB Date 08.22  
 Checked by PW Sig. PW Date 08.22  
 Approved by RH Sig. RH Date 08.22


Project

**RUNNYMEDE DPE  
CHERTSEY DIVISION**

Drawing

**IMPLEMENTED TRAFFIC ORDERS  
CHERTSEY**


SHEET OF




**SURREY  
COUNTY COUNCIL**


Project No. 3282/RUN  
 Contract Sheet No. 3282\_134  
 Drawing No. 3282\_134  
 Rev. -  
 Classification PROPOSAL



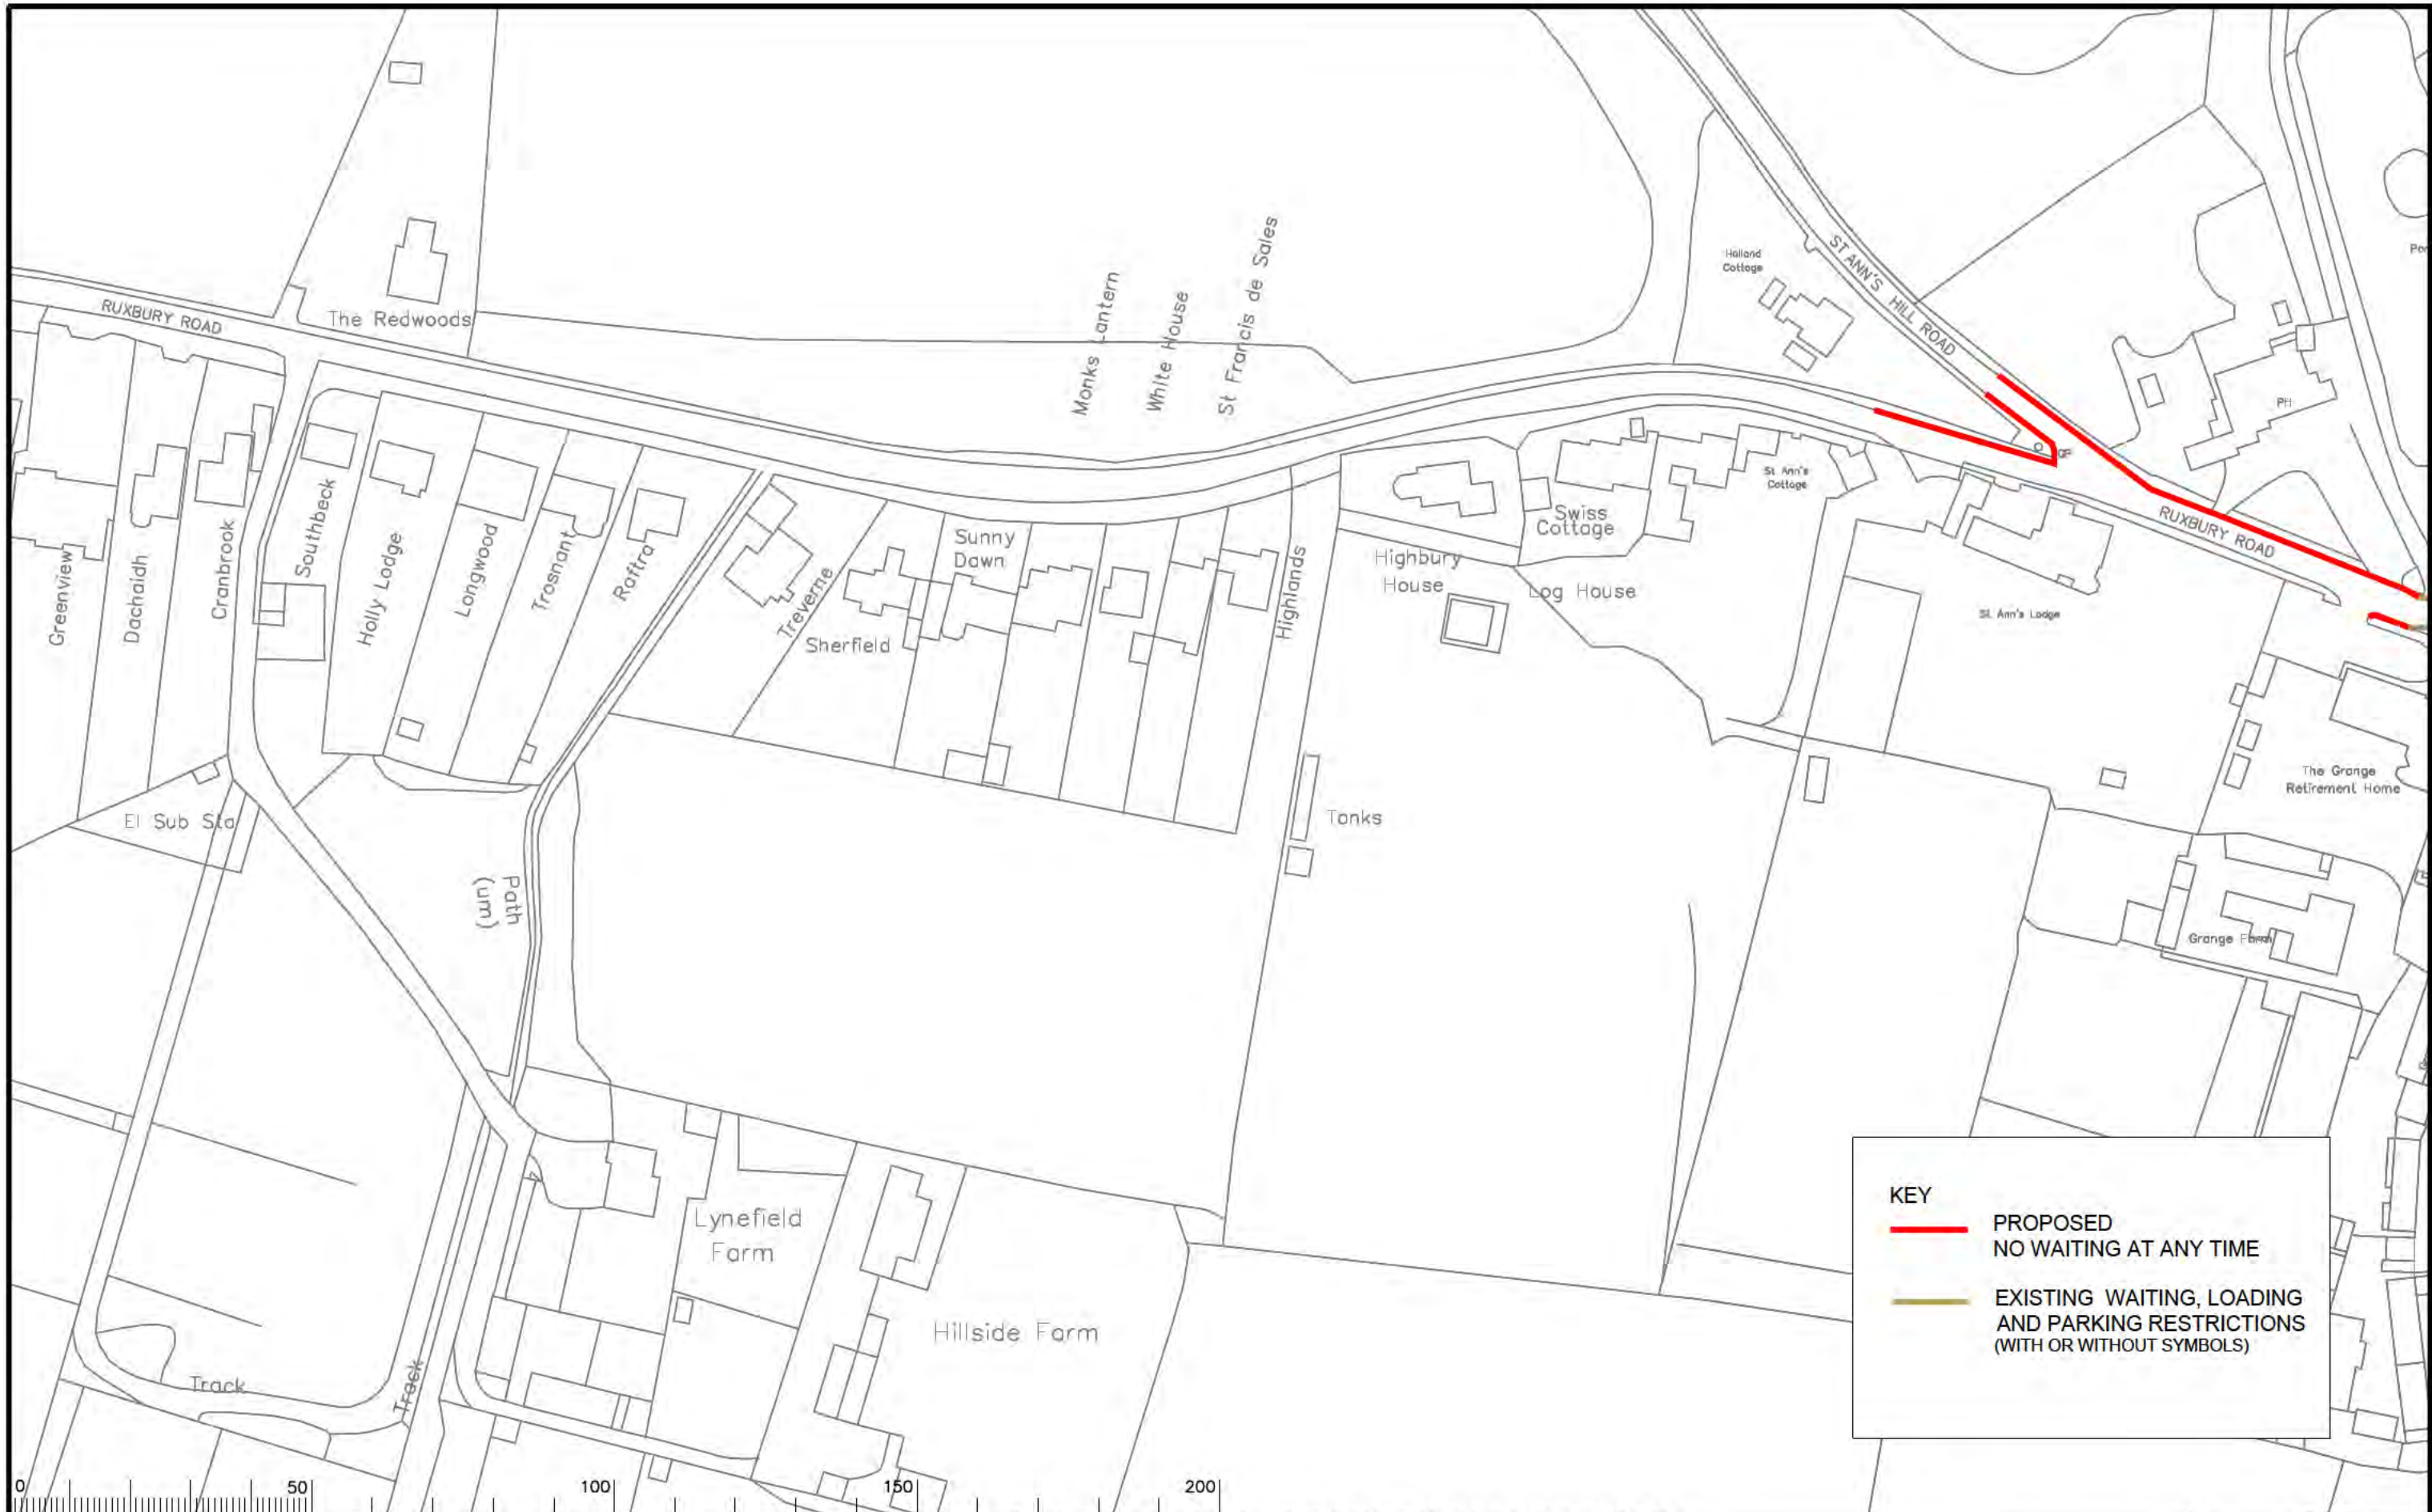

**KEY**

 **PROPOSED NO WAITING AT ANY TIME**

 **EXISTING WAITING, LOADING AND PARKING RESTRICTIONS (WITH OR WITHOUT SYMBOLS)**

Notes

Rev.	Description	Drwn	Sig.	Date	Chkd	Sig.	Date	Appr	Sig.	Date

North Point

Based upon the Ordnance Survey mapping with the permission of the Controller of Her Majesty's Stationary Office. Crown copyright. Unauthorised reproduction infringes Crown copyright and may lead to prosecution or civil proceedings. Surrey County Council LA 076872 1996.

Drawn by	RB	Sig.	RB	Date	08.22
Checked by	PW	Sig.	PW	Date	08.22
Approved by	RH	Sig.	RH	Date	08.22

Project

**RUNNYMEDE DPE  
CHERTSEY DIVISION**

Drawing

**IMPLEMENTED TRAFFIC ORDERS  
CHERTSEY**

SHEET OF


Project No. **3282/RUN**

Contract No. **3282\_135**

Drawing No. **135**

Rev. **-**

Classification **PROPOSAL**

 **SURREY COUNTY COUNCIL**