

**KEY**  
 No Waiting At Any Time ———

Notes  
**Drawing: GEH 08**

Rev.	Description	Drawn	Sig.	Date	Chkd	Sig.	Date	Appr.	Sig.	Date
A	RESTRICTIONS AMENDED	CAH	CAH	08/19	PW	PW	08/19	SC	SC	08/19

Drawn by	Sig.	Date
CAH	CAH	05/19
Checked by	Sig.	Date
Permitted	PW	05/19
Approved by	Sig.	Date
RH	RH	05/19


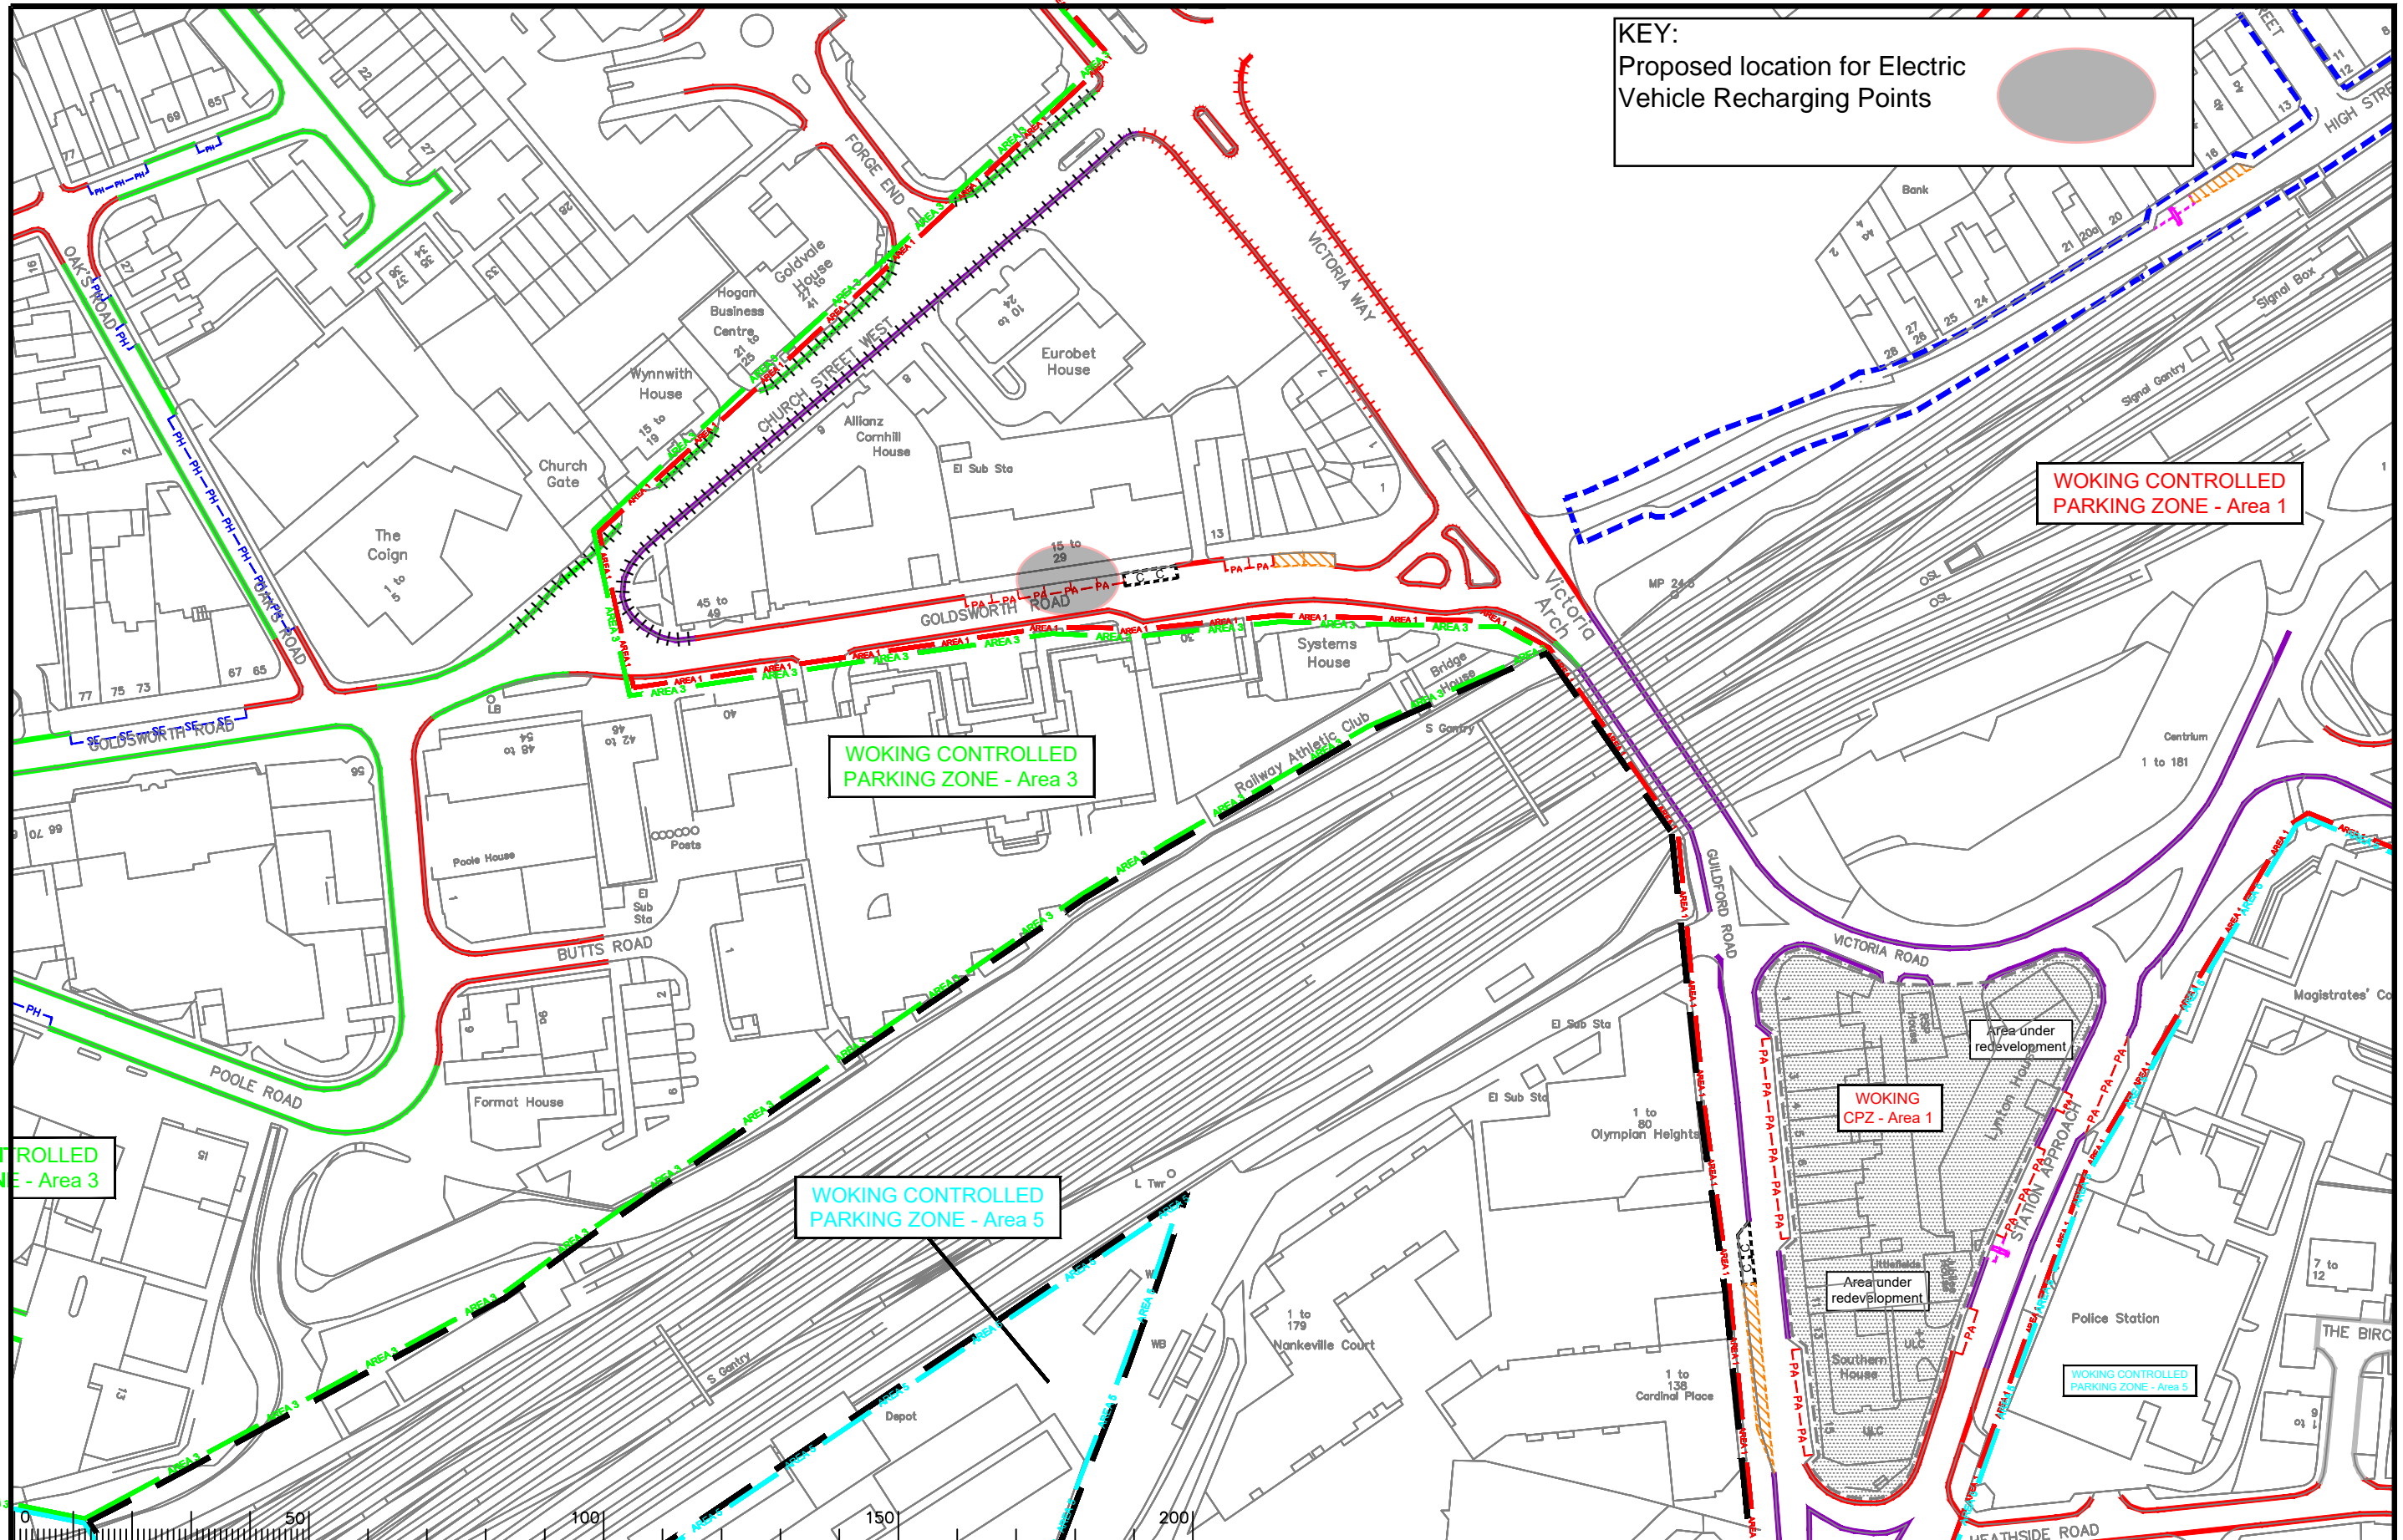
Based upon the Ordnance Survey mapping with the permission of the Controller of Her Majesty's Stationery Office. © Crown copyright. Unauthorised reproduction or distribution of this information may lead to prosecution or other proceedings. Ordnance Survey Limited 2019.

**GOLDSWORTH EAST & HORSELL DPE WOKING**  
**IMPLEMENTED TRAFFIC ORDERS**

**SURREY COUNTY COUNCIL**

Project No. **3282/WOK**  
 Contract Sheet No. **20016** Rev. **A**  
 Drawing No. **20016** Rev. **A**  
 Classification **AS MADE**

**KEY:**  
Proposed location for Electric Vehicle Recharging Points





Drawing: GEH 06 Goldsworth Road.  
Electric Vehicle Recharging Points

Rev.	Description	Drwn	Sig.	Date	Chkd	Sig.	Date	Appr	Sig.	Date
A	RESTRICTIONS AMENDED	CAH	CAH	06.19	PW	PW	06.19	DC	DC	06.19
B	RESTRICTION TIMES AMENDED	CAH	CAH	10.20	PW	PW	10.20	DC	DC	10.20
C	RESTRICTIONS AMENDED	RB	RB	08.22	PW	PW	08.22	DC	DC	08.22

Checked by	Sig.	Date
CAH	CAH	05/19
PW	PW	05/19
RH	RH	05/19

Project: Woking DPE Woking  
Drawing: IMPLEMENTED TRAFFIC ORDERS





**SURREY COUNTY COUNCIL**

Project No. 3282/WOK  
Contract Sheet No. 20085  
Rev. C  
Classification AS MADE

**KEY**

Proposed location for installation of Electric Vehicle Recharging Points.

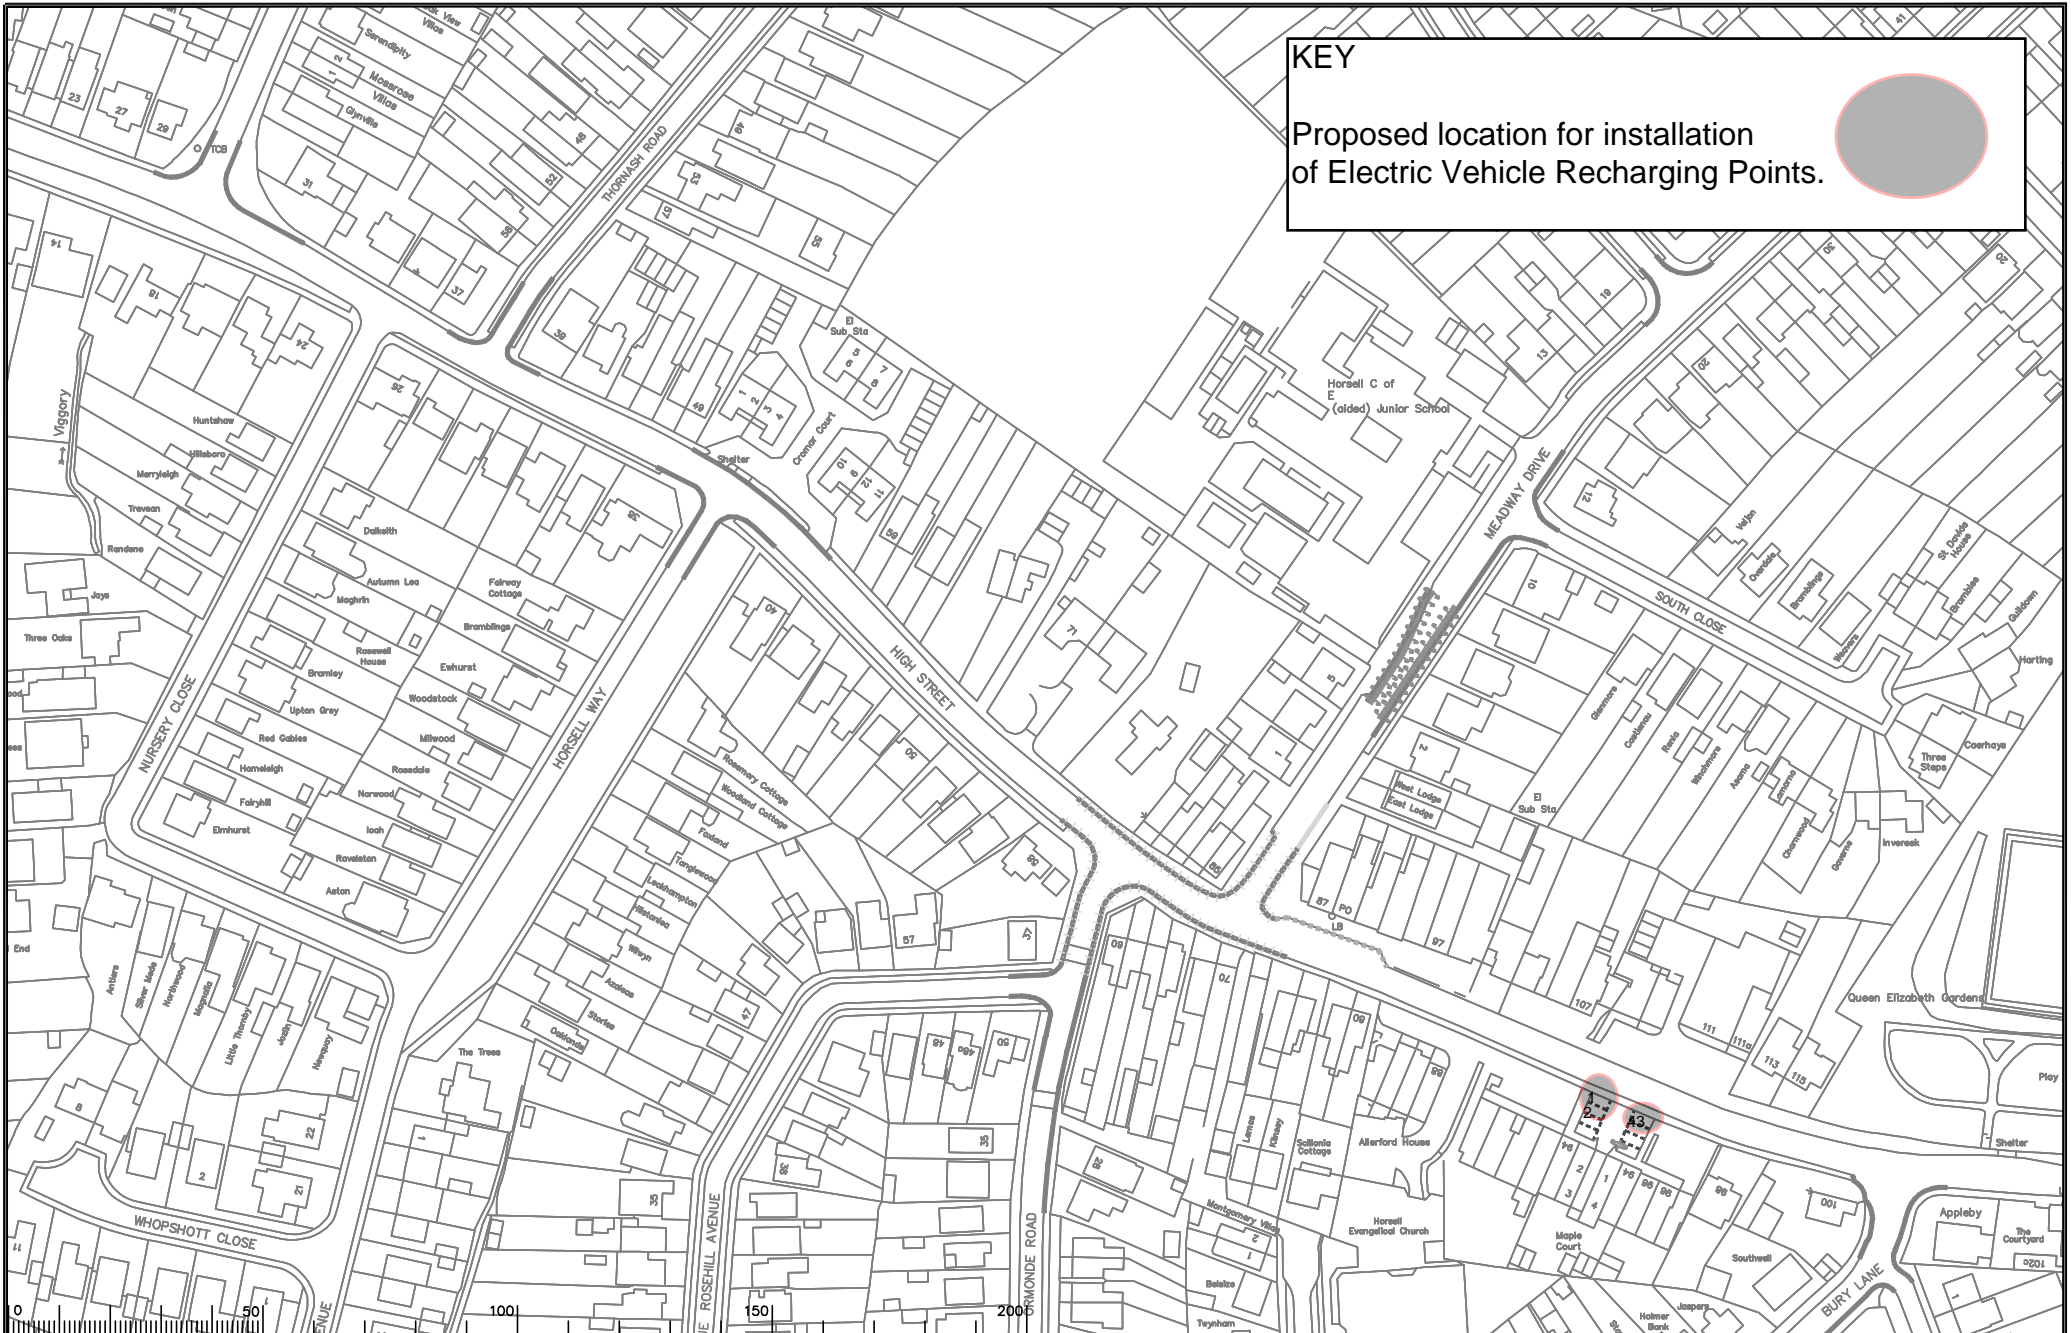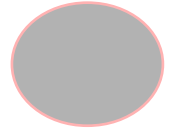


**Drawing GEH 09. Site for proposed Electric Vehicle recharging equipment**

Rev.	Description	Drawn	Sig.	Date	Chkd	Sig.	Date	Appr	Sig.	Date
A	RESTRICTIONS AMENDED	CAH	CAH	08.19	PW	PW	08.19	DC	DC	08.19
B	RESTRICTIONS AMENDED	CAH	CAH	12.20	PW	PW	12.20	DC	DC	12.20
C	RESTRICTIONS AMENDED	BB	BB	08.22	PW	PW	08.22	DC	DC	08.22






Checked by	Sig.	Date
CAH	CAH	05/19
PW	PW	05/19
RH	RH	05/19

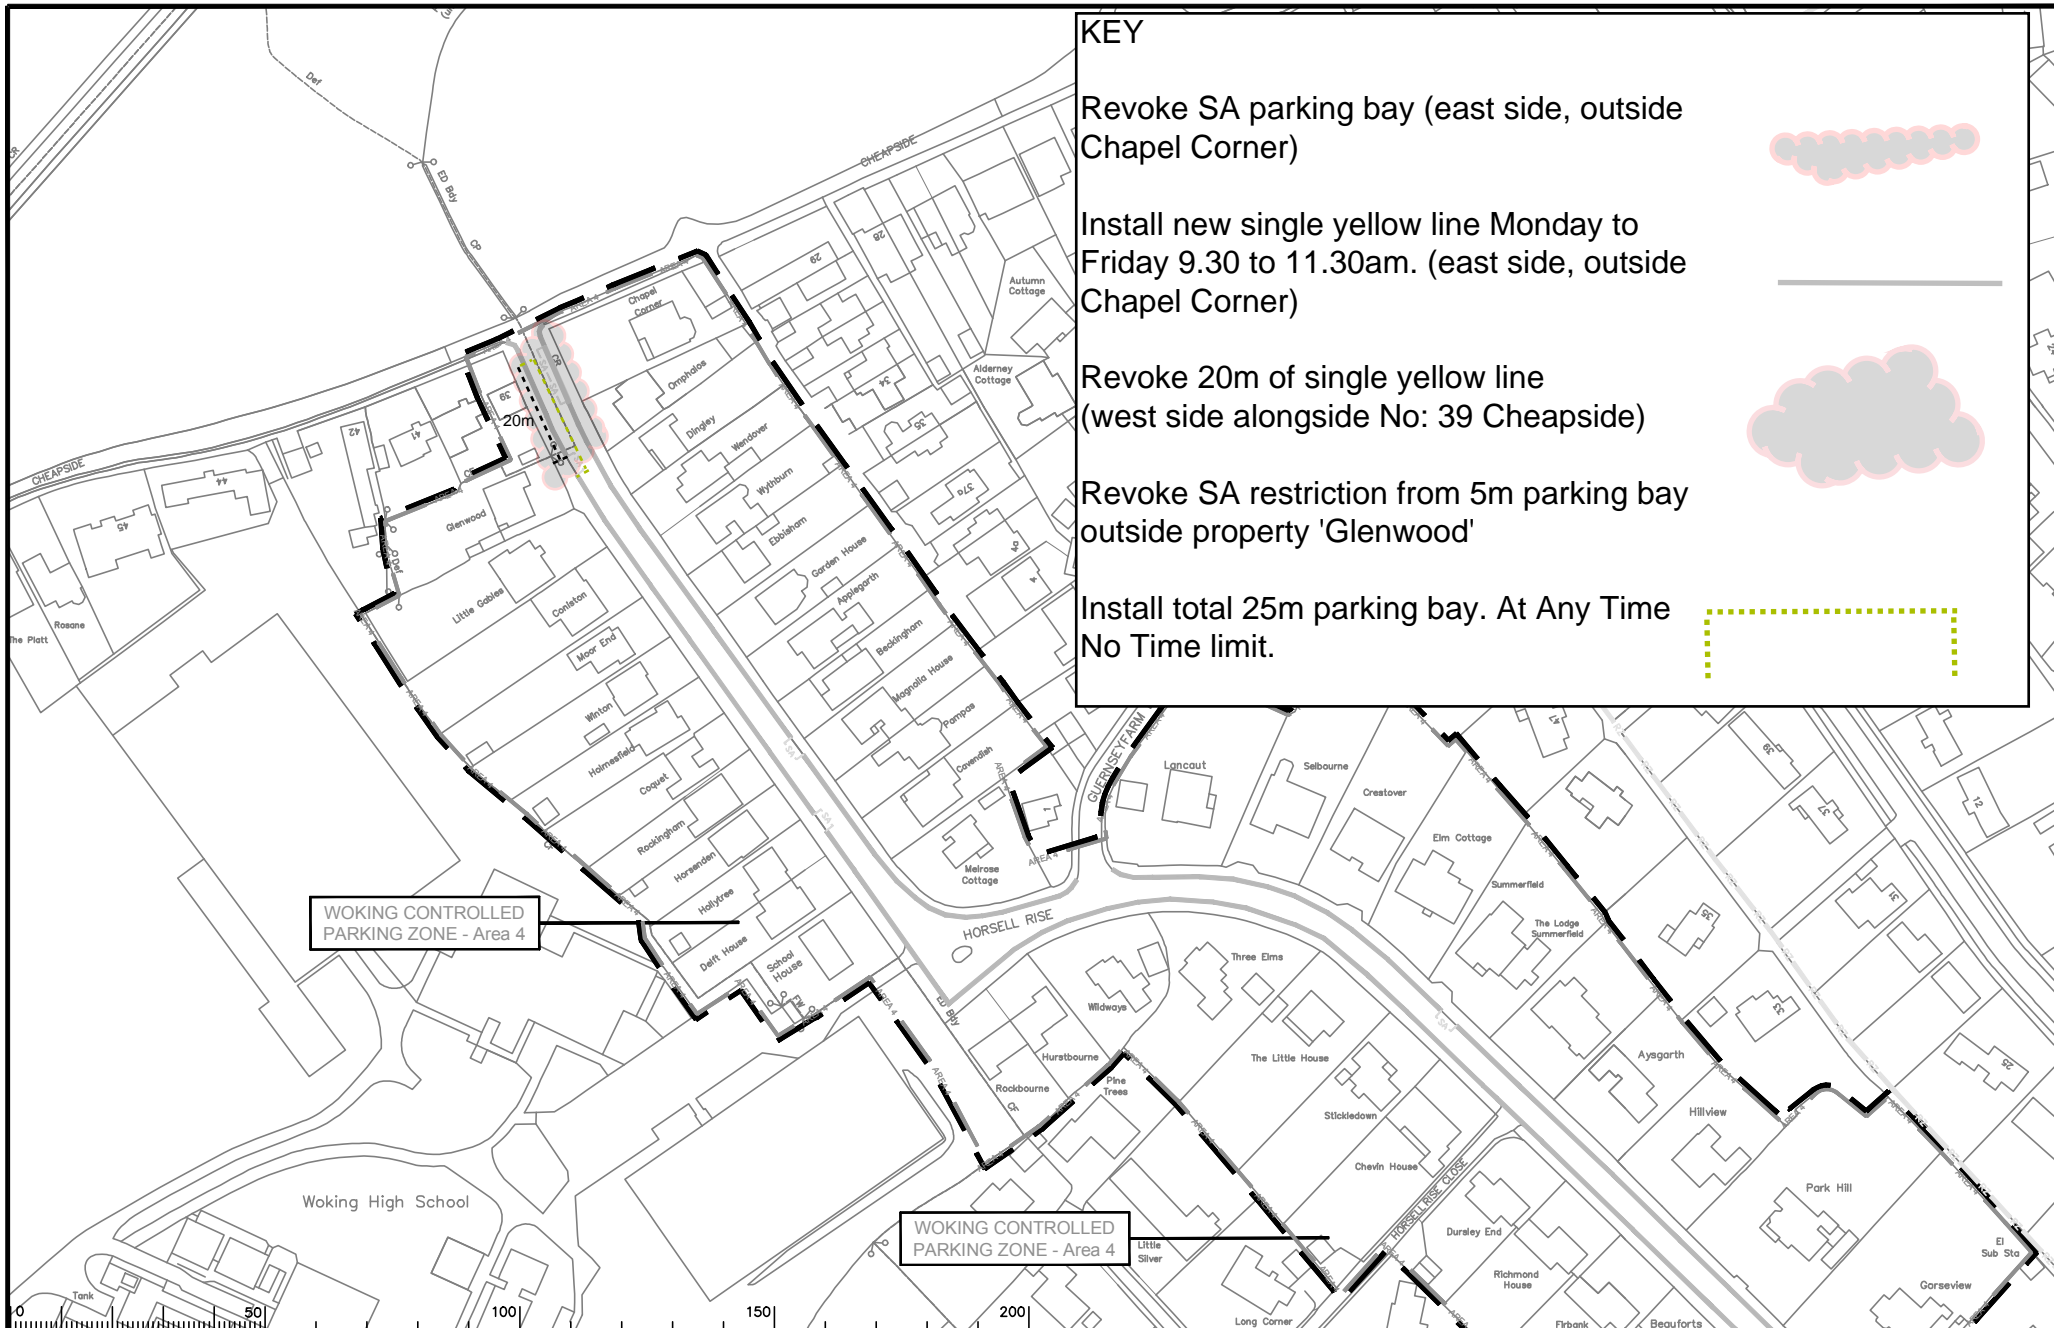Project: **HORSELL DPE WOKING**  
 Drawing: **IMPLEMENTED TRAFFIC ORDERS**  
 Scale: 1:250

Project No. **3282WOK**  
 Contract Sheet No. **20015**  
 Drawing No. **20015**  
 Rev. **C**  
 AS MADE



### KEY

- Revoke SA parking bay (east side, outside Chapel Corner) 
- Install new single yellow line Monday to Friday 9.30 to 11.30am. (east side, outside Chapel Corner) 
- Revoke 20m of single yellow line (west side alongside No: 39 Cheapside) 
- Revoke SA restriction from 5m parking bay outside property 'Glenwood' 
- Install total 25m parking bay. At Any Time No Time limit. 

WOKING CONTROLLED PARKING ZONE - Area 4

WOKING CONTROLLED PARKING ZONE - Area 4


Drawing: GEH 11


Rev.	Description	Drawn	Sig.	Date	Chkd	Sig.	Date	Appr.	Sig.	Date

Drawn by	Sig.	Date	Checked by	Sig.	Date	Approved by	Sig.	Date
CAH	CAH	05/19	PW	PW	05/19	RH	RH	05/19

Project: WOKING DPE WOKING  
 Drawing: IMPLEMENTED TRAFFIC ORDERS

Project No. 3282/WOK  
 Contract Sheet No. 20059  
 Drawing No. 20059  
 Classification AS MADE



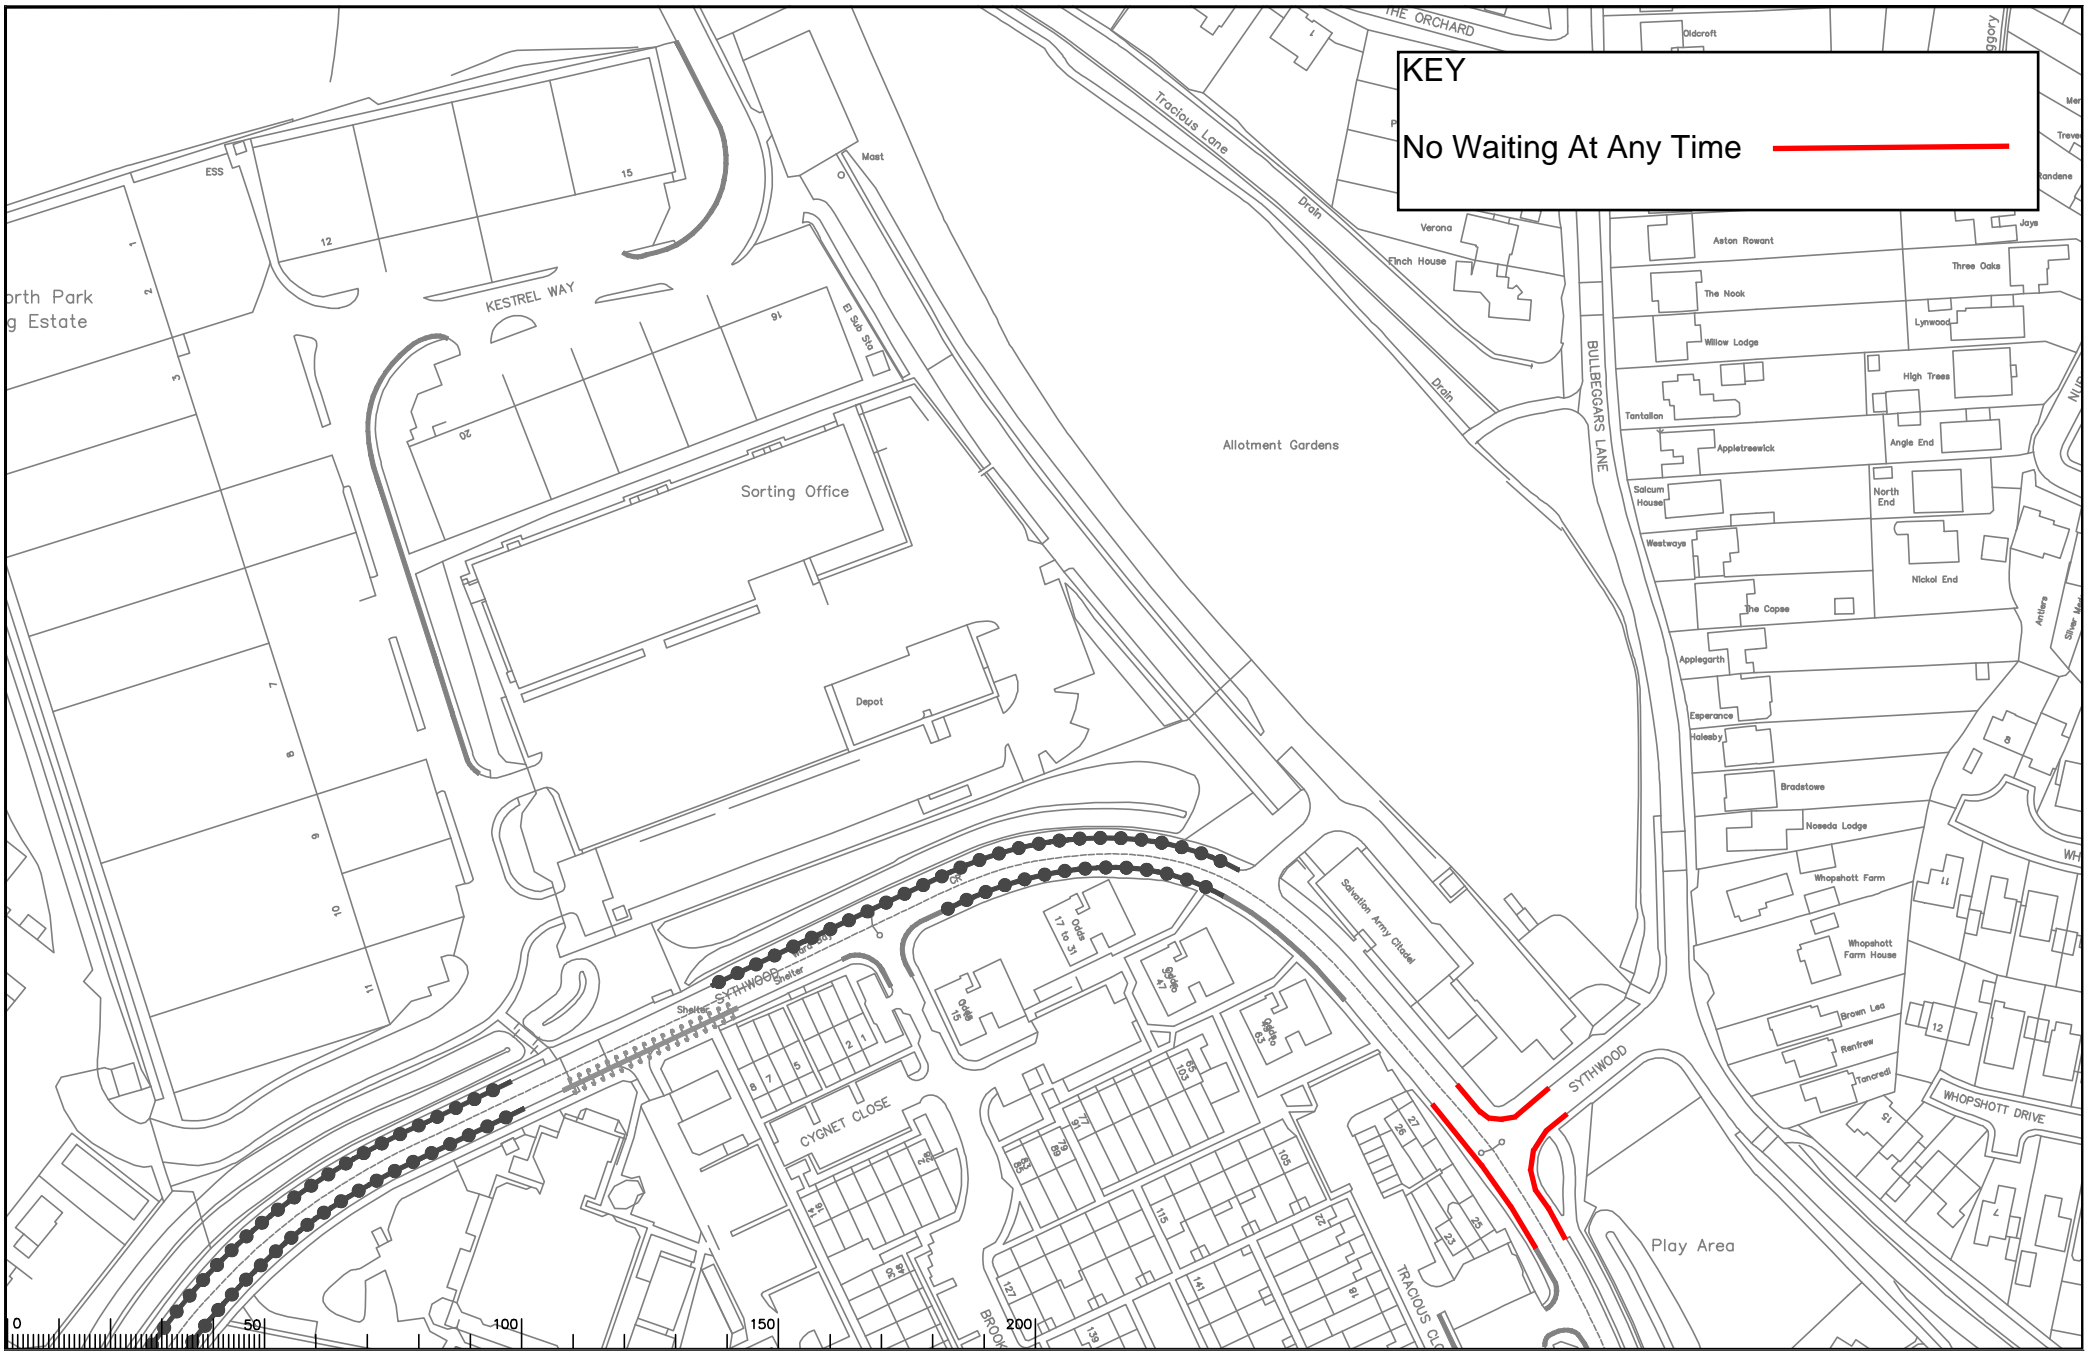

**KEY**  
**No Waiting At Any Time** —————

Drawing: GEH 07

Rev	Description	Drwn	Slp	Date	Chkd	Slp	Date	Appr	Slp	Date	North Point
A	RESTRICTIONS AMENDED	CAH	CAH	12.20	PW	PW	12.20	DC	DC	12.20	

Checked by	Slp	Date
CAH	CAH	05/19
PW	PW	05/19
RH	RH	05/19

Project: **GOLDSWORTH PARK DPE WOKING**  
 Drawing: **IMPLEMENTED TRAFFIC ORDERS**

**SURREY COUNTY COUNCIL**

Project No: **3282/WOK**  
 Contract Sheet No: **20017** Rev: **A**  
 Drawing No: **20017** Rev: **A**  
 Classification: **AS MADE**

S:\Project-current\3282\WOK\CAD-Drawing\19\_AS MADE\2021 as made\Goldsworth East & Horeal\3282-20\0266.dwg



**KEY**

Double yellow lines

No Waiting At Any Time

Drawing: GEH 10

Rev.	Description	Drawn	Sig.	Date	Chkd	Sig.	Date	Appr	Sig.	Date	North Point
A	RESTRICTIONS AMENDED	CAH	CAH	08.19	PW	PW	08.19	DC	DC	08.19	
B	RESTRICTIONS AMENDED	CAH	CAH	12.20	PW	PW	12.20	DC	DC	08.18	
C	RESTRICTIONS AMENDED	BB	BB	08.22	PW	PW	08.22	DC	DC	08.22	

Checked by	CAH	CAH	Date	05/19
Checked by originator	Sig.	PW	Date	05/19
Approved by	Sig.	RH	Date	05/19

**HORSELL DPE  
WOKING**

**IMPLEMENTED TRAFFIC ORDERS**

SHEET OF

**SURREY COUNTY COUNCIL**

Project No.	3282WOK
Contract No.	
Drawing No.	20015
Rev.	C
Classification	AS MADE