

KEY
 No Waiting At Any Time —————

© Crown copyright and database rights 2023 OS 100019613. Use of this data is subject to terms and conditions, ©
 © Crown copyright and database rights 2023 OS 100019613. Use of this data is subject to terms and conditions, ©

	TB 08	Printed By: Double-click to edit
		Printed On:
		Project No:
		Scale: 1:413 Original Size A4


High Road junction with Grassmere Way



WEST BYFLEET CONTROLLED PARKING ZONE

KEY

Single yellow line
Monday to Friday
11am to 3pm

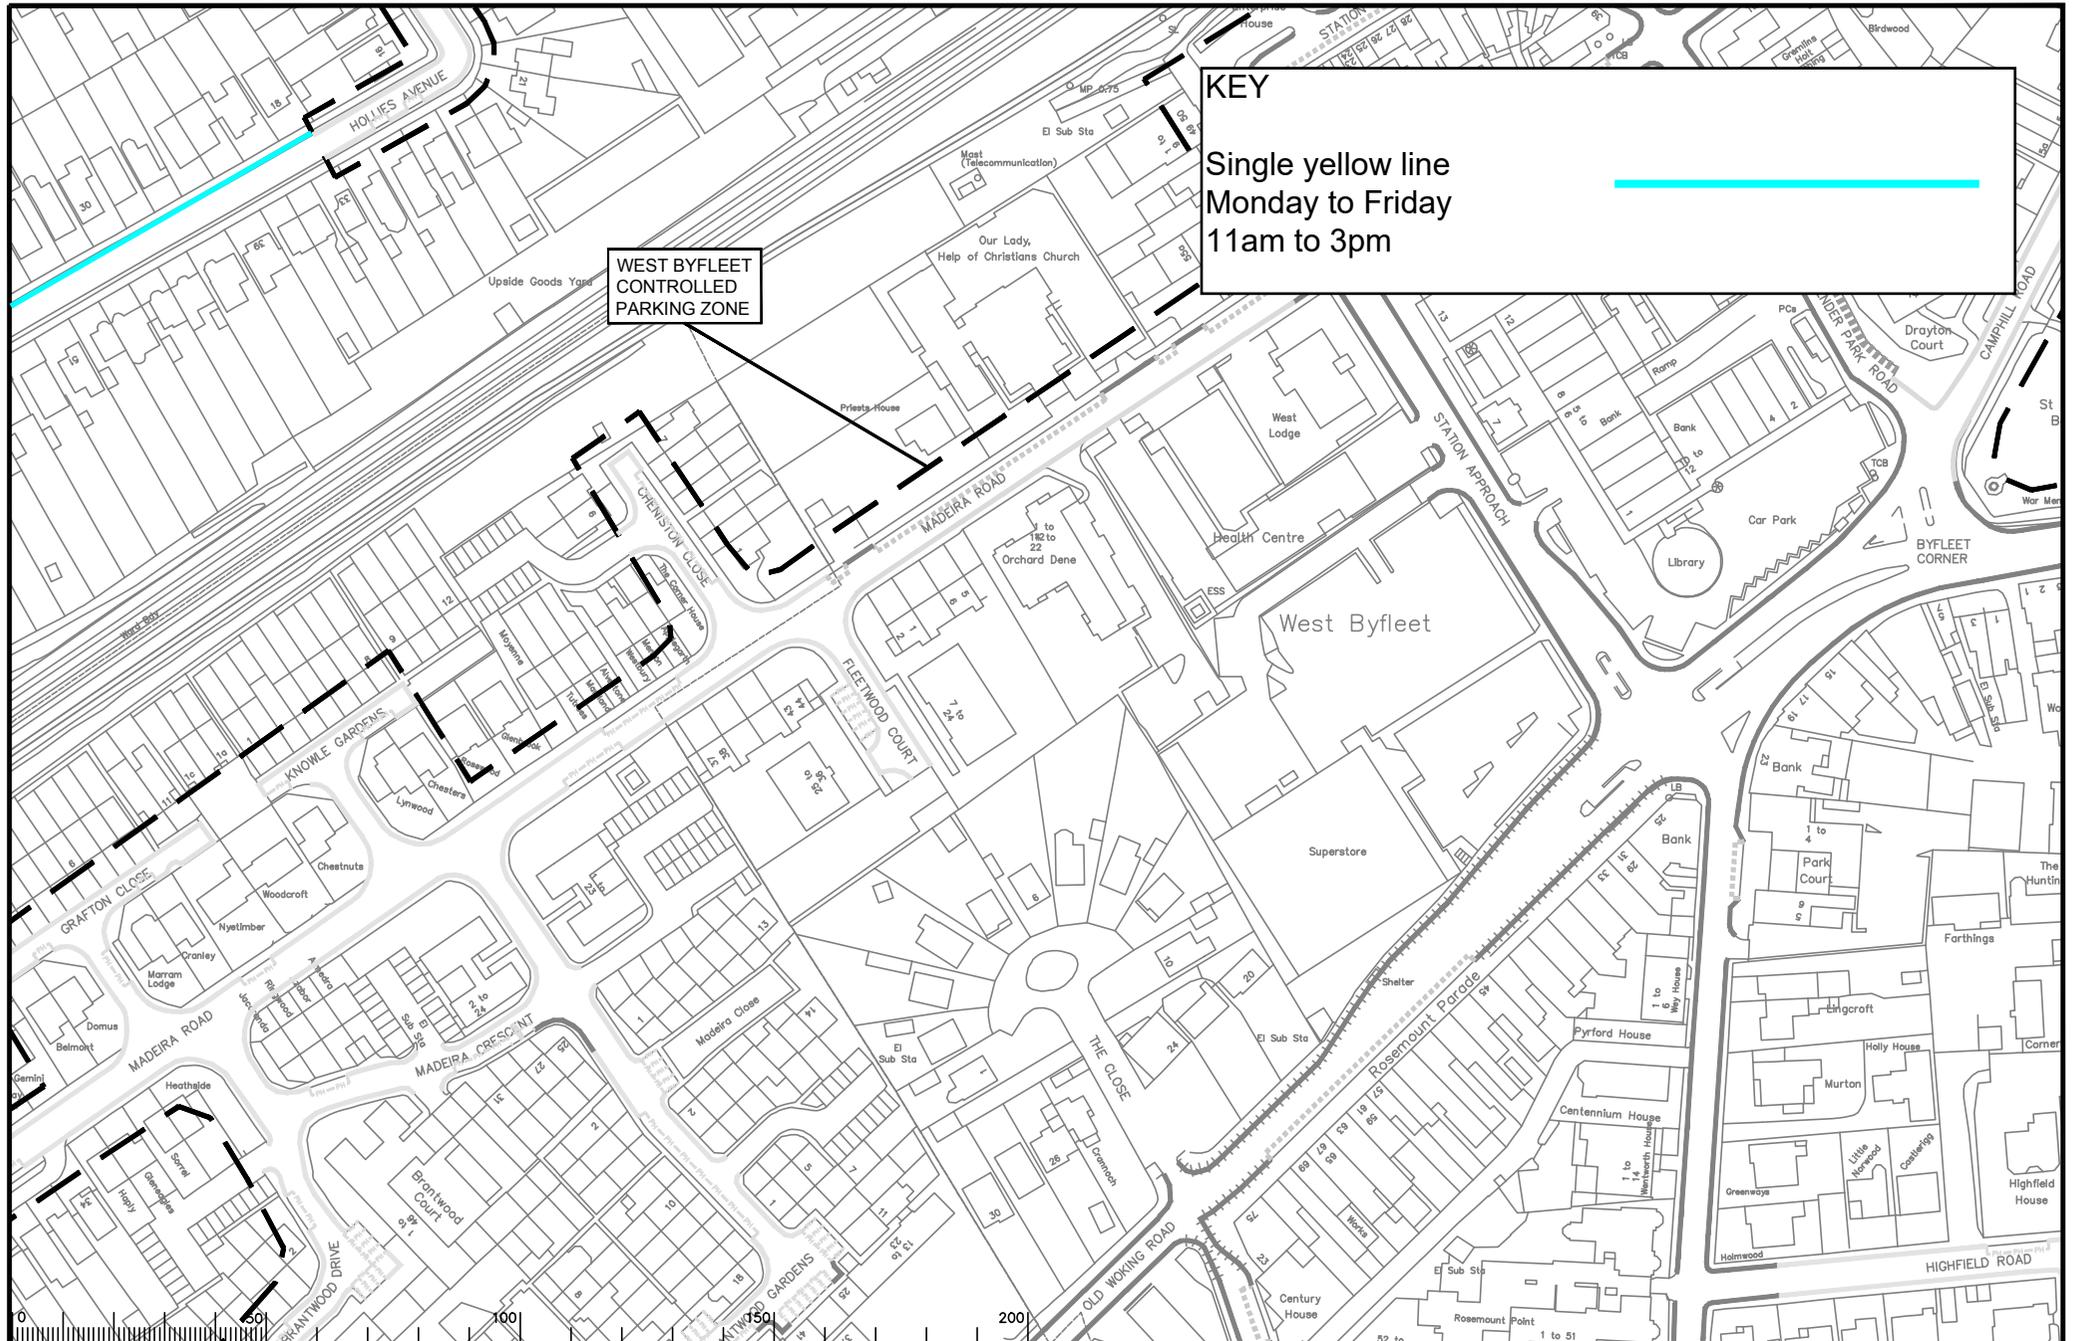Drawing: TB 09

Rev.	Description	Drawn	Sig.	Date	Chkd	Sig.	Date	Appr.	Sig.	Date
A	RESTRICTIONS AMENDED	CAH	CAH	08/19	PW	PW	08/19	DC	DC	08/19

Drawn by	Sig.	Date
CAH	CAH	05/19
Checked by	Sig. <td>Date</td>	Date
PW	PW	05/19
Approved by	Sig. <td>Date</td>	Date
RH	RH	05/19

Project: WOKING DPE WOKING

Drawing: IMPLEMENTED TRAFFIC ORDERS

Scale: 1:1250



Project No. 3282/WOK

Contract Sheet No. 20050

Rev. A


Classification: AS MADE

WEST BYFLEET CONTROLLED PARKING ZONE

KEY

Single yellow line 
 Monday to Friday
 11am to 3pm

No Waiting At Any Time 

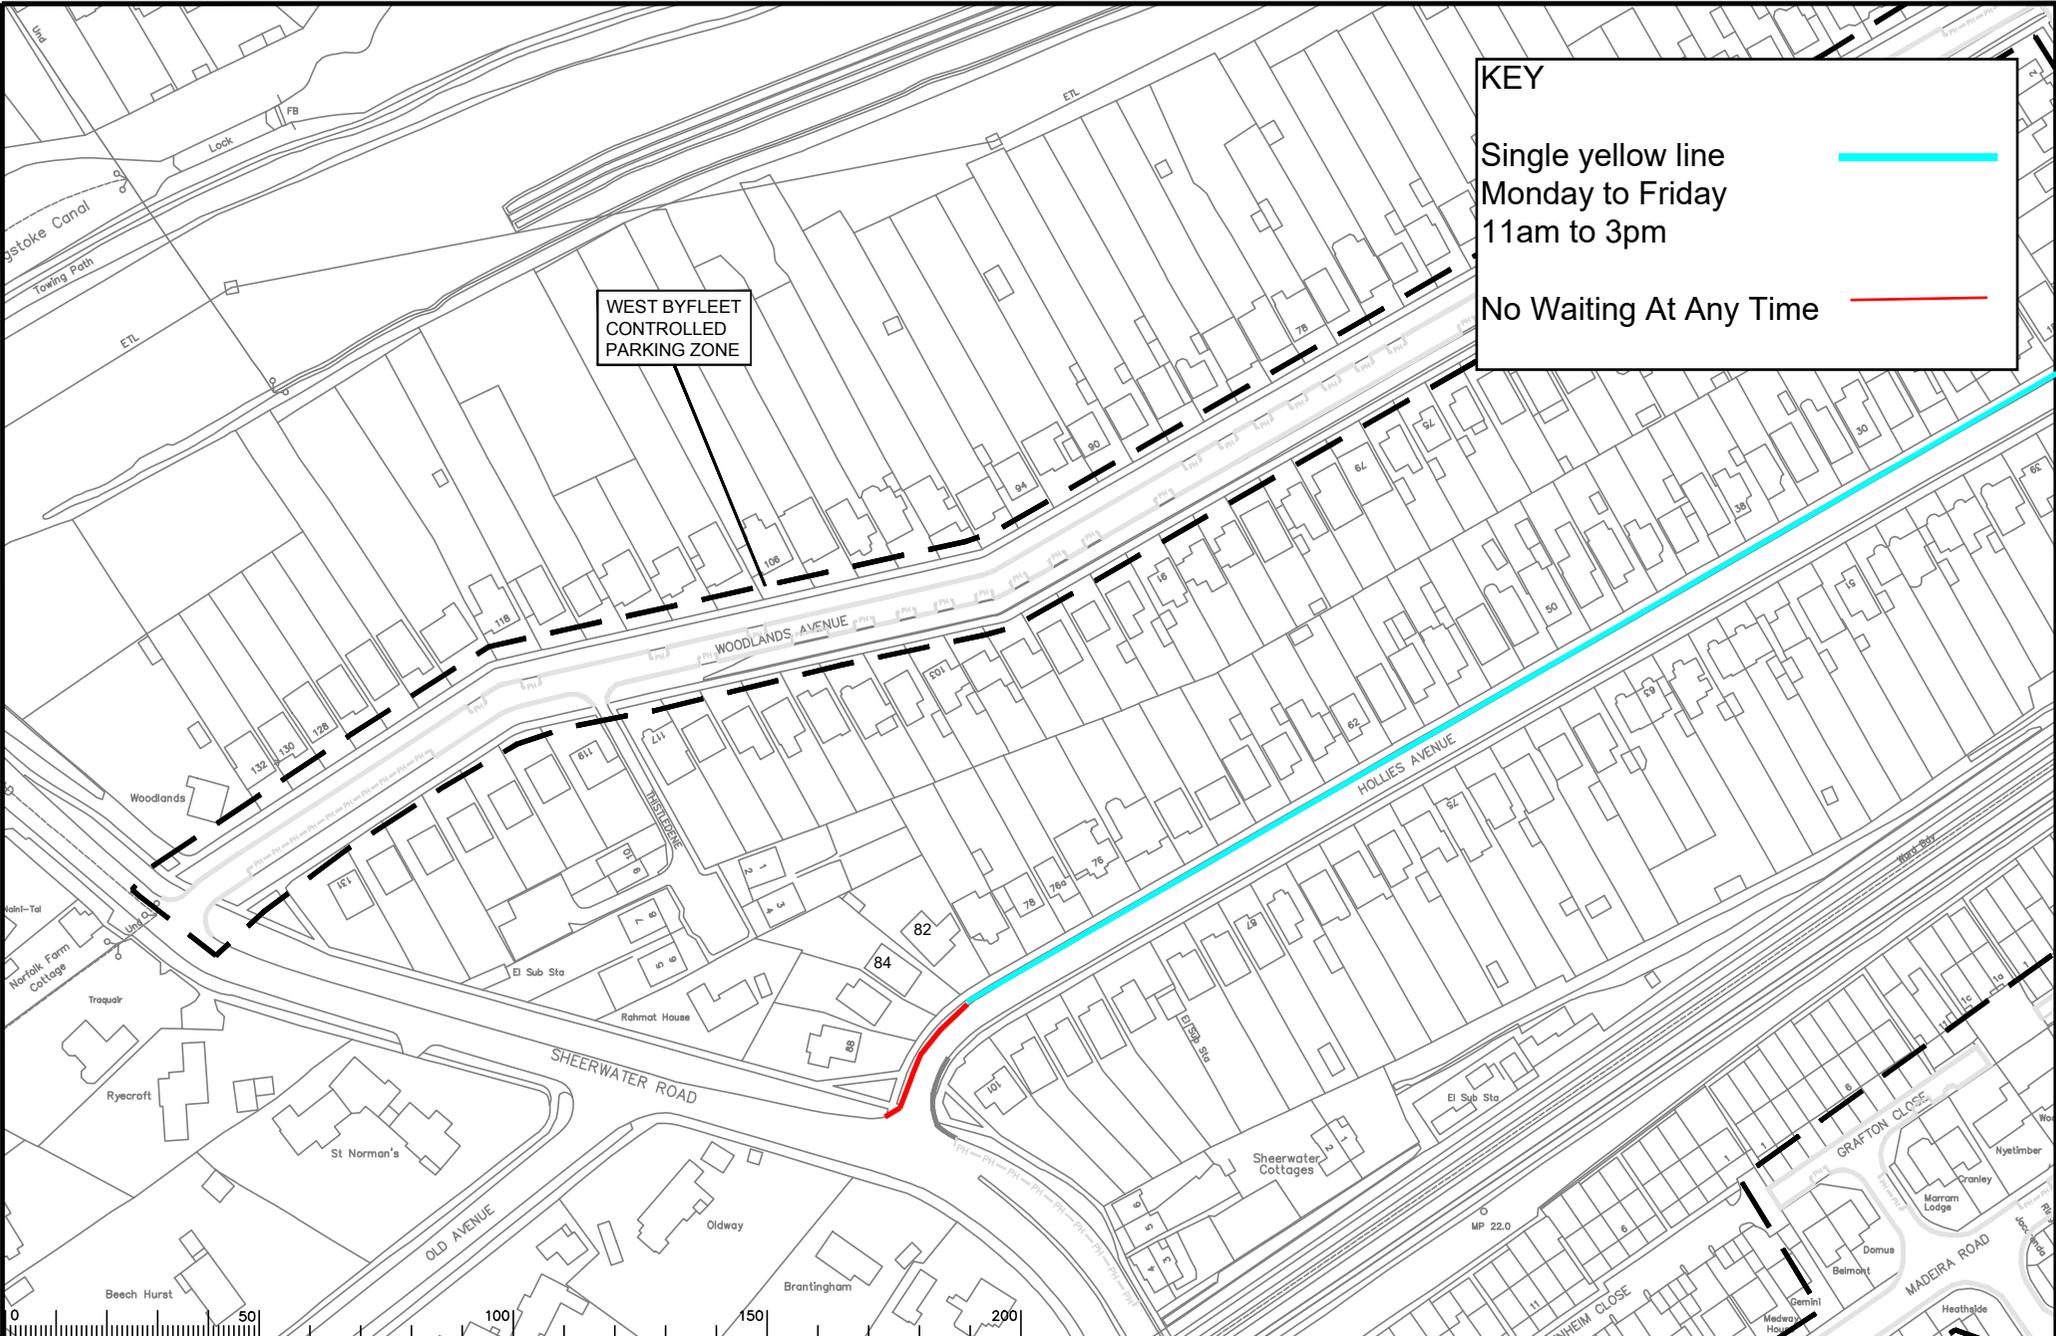

Notes

Drawing: TB 10

Rev.	Description	Drawn	Sig.	Date	Chkd	Sig.	Date	Appr.	Sig.	Date

Drawn by	Sig.	Date	Checked by	Sig.	Date	Approved by	Sig.	Date
CAH	CAH	05/19	PW	PW	05/19	RH	RH	05/19

Project: WEST BYFLEET DPE WOKING

Drawing: IMPLEMENTED TRAFFIC ORDERS

 Project No. 3282/WOK

Contract No. 20051

Rev. -

Classification AS MADE