



**KEY**

— **PROPOSED NO WAITING AT ANY TIME**

— **EXISTING WAITING, LOADING AND PARKING RESTRICTIONS (WITH OR WITHOUT SYMBOLS)**

Notes

Rev.	Description	Drwn	Sig.	Date	Chkd	Sig.	Date	Appr	Sig.	Date
A	RESTRICTIONS AMENDED	CAH	CAH	02.21	AH	AH	02.21	DC	DC	02.21

Drwn	Sig.	Date	Chkd	Sig.	Date	Appr	Sig.	Date
CAH	CAH	02.21	AH	AH	02.21	DC	DC	02.21

Scale 1:1250

Based upon the Ordnance Survey mapping with the permission of the Controller of Her Majesty's Stationery Office. © Crown copyright. Unauthorised reproduction infringes Crown copyright and may lead to prosecution or civil proceedings. Surrey County Council LA 078872 2003.


Drwn by	Sig.	Date	Checked by	Sig.	Date	Approved by	Sig.	Date
CAH	CAH	10.19	SC	SC	10.19	DC	DC	10.19

Project  
**TANDRIDGE DPE  
 TATSFIELD**  
 Drawing  
**IMPLEMENTED TRAFFIC ORDERS**

**SURREY COUNTY COUNCIL**  
 100% of Engineering  
 50/50 with Highways  
 50/50, 50/50, 50/50, 71/50

Project No. <b>3282 / TAN</b>	Contract Sheet No. <b>23131</b>	Rev. <b>A</b>
Classification <b>PROPOSED</b>		

SHEET OF

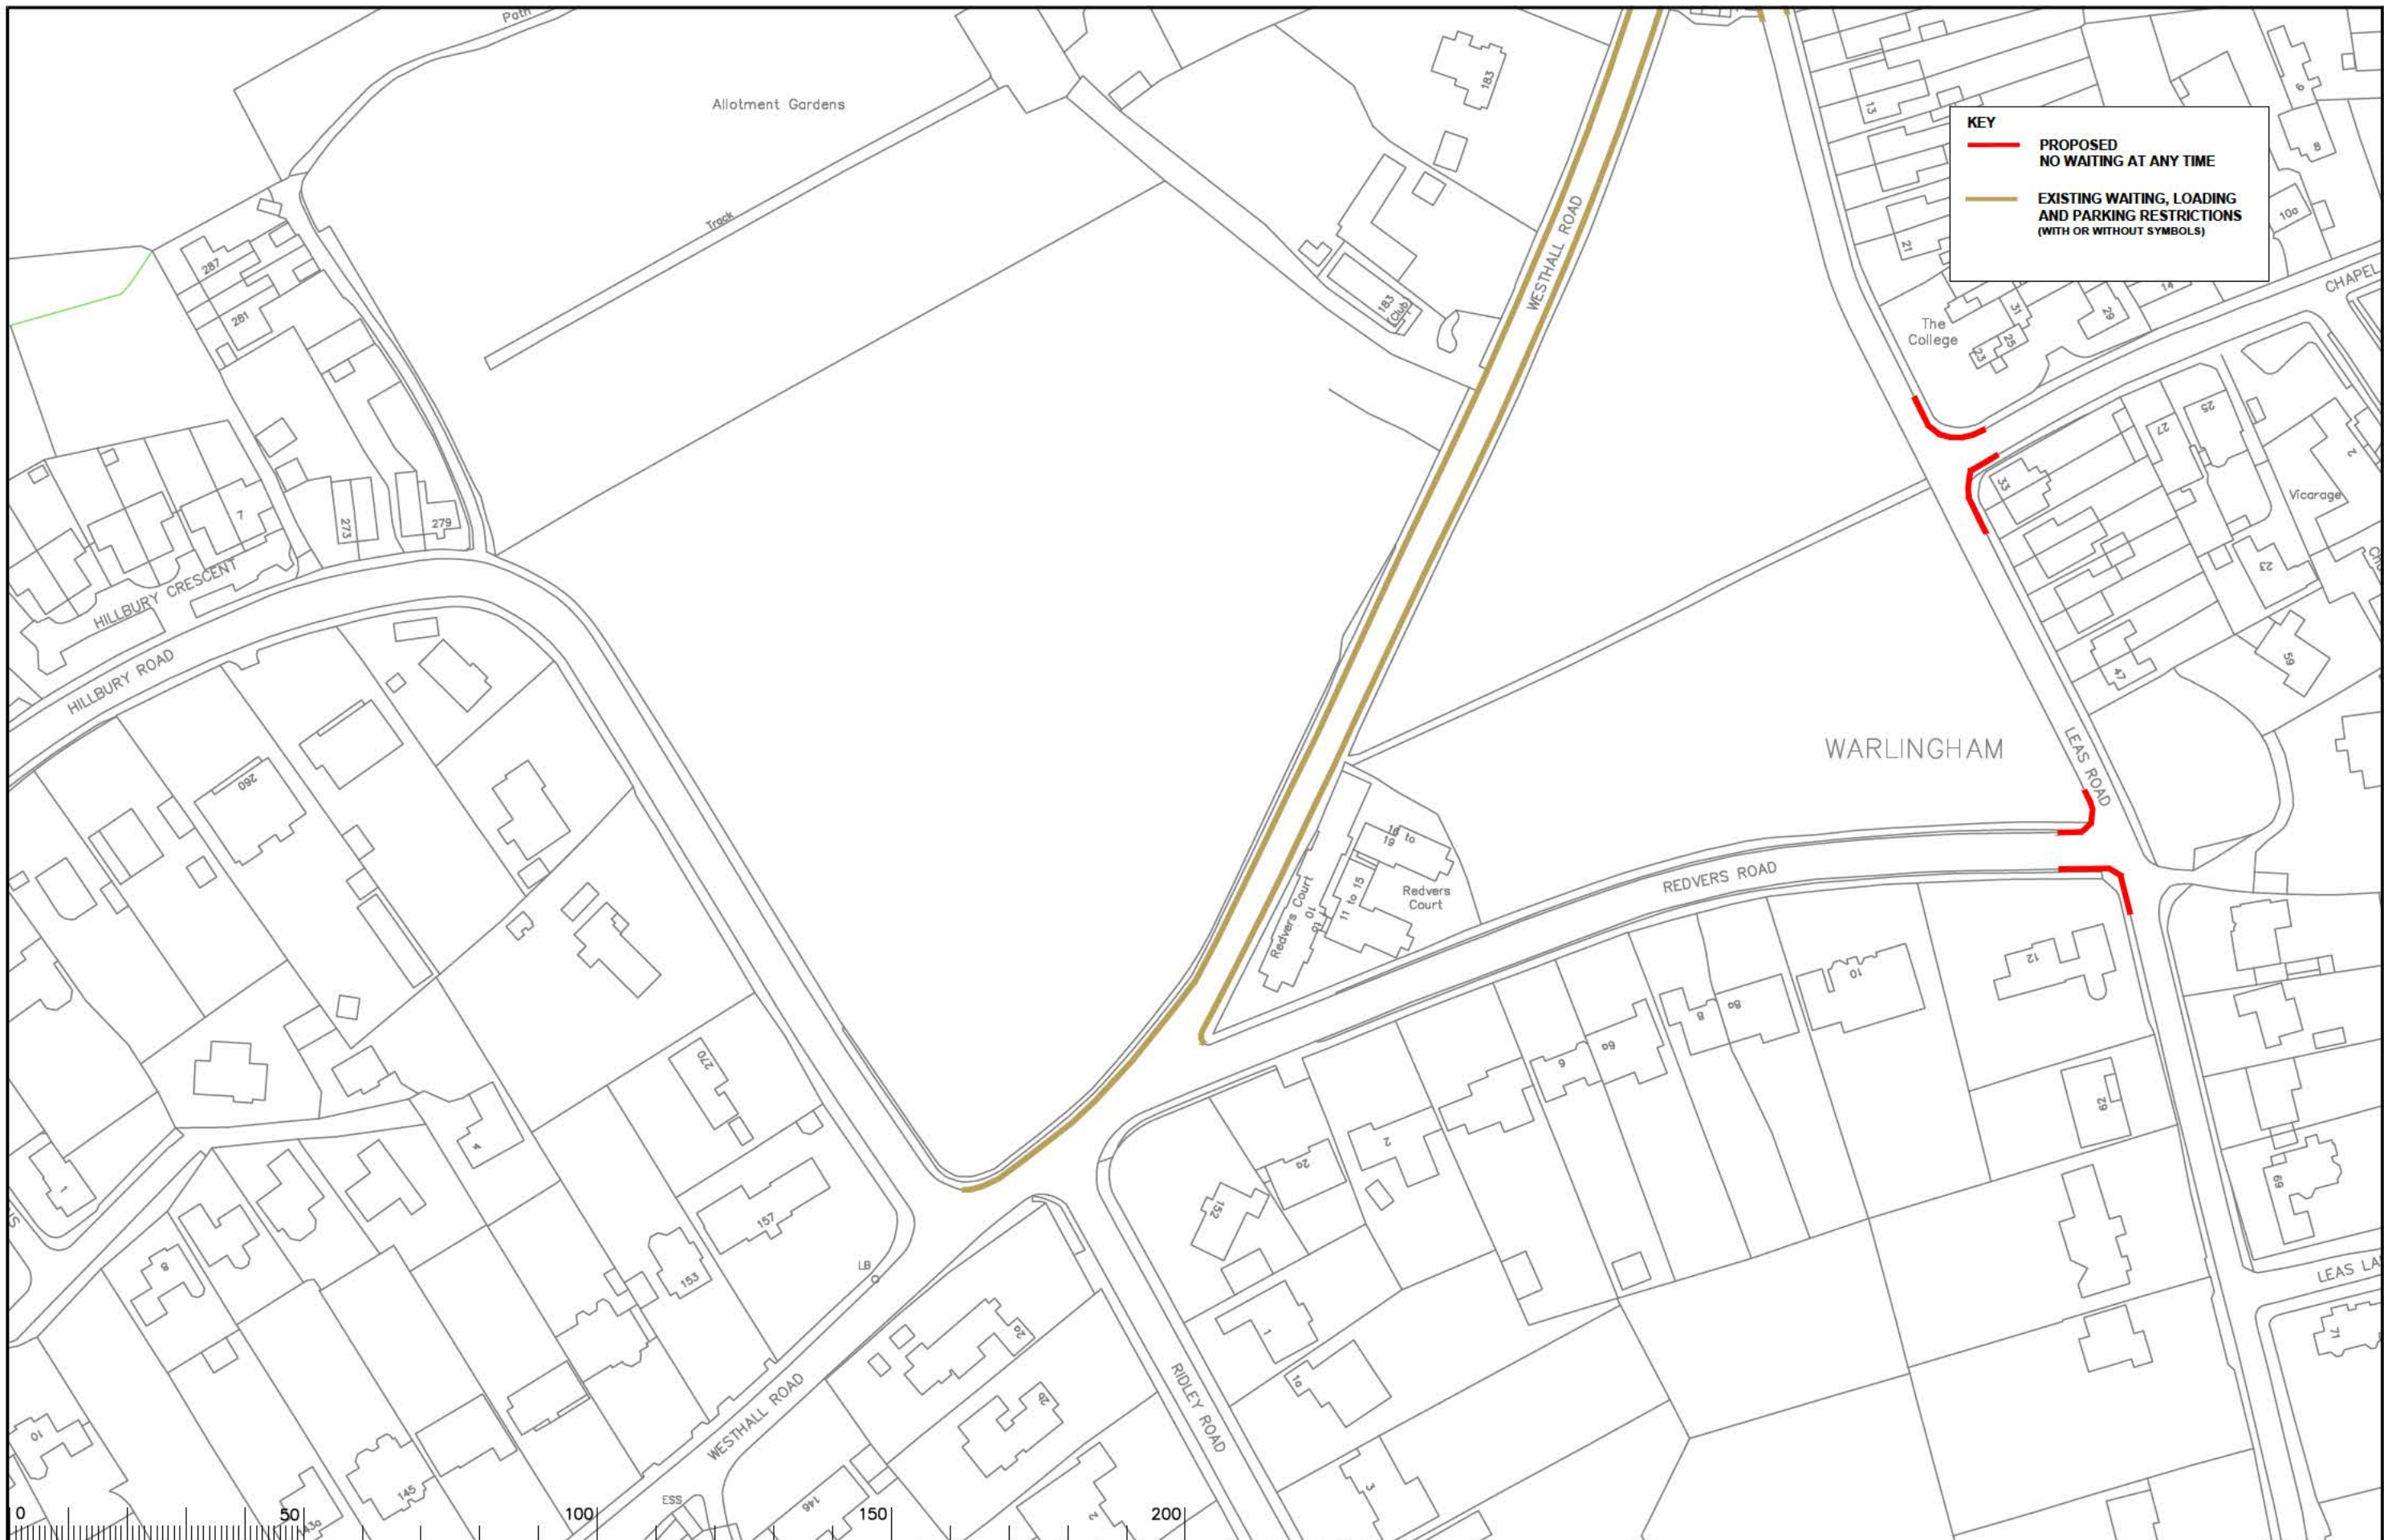

**KEY**

- PROPOSED NO WAITING AT ANY TIME
- EXISTING WAITING, LOADING AND PARKING RESTRICTIONS (WITH OR WITHOUT SYMBOLS)

Notes

Rev.	Description	Drawn	Sig.	Date	Chkd	Sig.	Date	Appr.	Sig.	Date

Rev.	Description	Drawn	Sig.	Date	Chkd	Sig.	Date	Appr.	Sig.	Date

Scale 1:1250

Based upon the Ordnance Survey mapping with the permission of the Controller of Her Majesty's Stationery Office. © Crown copyright. Unauthorised reproduction infringes Crown copyright and may lead to prosecution or civil proceedings. Surrey County Council LA 078872 2003.

Drawn by	Sig.	Date
SDC	SDC	06/08
Checked by	Sig.	Date
TPC	TPC	06/08
Approved by	Sig.	Date
TPC	TPC	06/08

Project: TANDRIDGE DPE  
WARLINGHAM

Drawing: IMPLEMENTED TRAFFIC ORDERS

SHEET OF

Project No. 3282 / TAN

Contract Sheet No. 2377

Rev. -

Classification: PROPOSED

SURREY COUNTY COUNCIL  
1000 High Street, Guildford, Surrey GU1 2AA



**KEY**

- PROPOSED NO WAITING AT ANY TIME
- REVOKE EXISTING RESTRICTION
- EXISTING WAITING, LOADING AND PARKING RESTRICTIONS (WITH OR WITHOUT SYMBOLS)



Notes

Rev	Description	Drwn	Sig.	Date	Chkd	Sig.	Date	Appr	Sig.	Date
A	SYMBOLS ADDED TO RESTRICTIONS	SDC	SDC	24.01.08	TPC	TPC	24.01.08	TPC	TPC	24.01.08
B	RESTRICTIONS ADDED / AMENDED	SDC	SDC	10.06.08	TPC	TPC	10.06.08	TPC	TPC	10.06.08
C	RESTRICTIONS ADDED	CAH	CAH	02.10	JP	JP	02.10	TPC	TPC	02.10
D	RESTRICTIONS ADDED	CAH	CAH	10.10	JP	JP	10.10	TPC	TPC	10.10
E	RESTRICTIONS AMENDED	CAH	CAH	01.12	AH	AH	01.12	RH	RH	01.12
F	RESTRICTIONS AMENDED	CAH	CAH	12.13	AH	AH	12.13	RH	RH	12.13
G	RESTRICTIONS AMENDED	CAH	CAH	02.16	RH	RH	02.16	RH	RH	02.16
H	RESTRICTIONS AMENDED	CAH	CAH	11.18	RH	RH	11.18	DC	DC	11.18

Scale 1:1250

North Point

Based upon the Ordnance Survey mapping with the permission of the Controller of Her Majesty's Stationery Office. © Crown copyright. Unauthorised reproduction infringes Crown copyright and may lead to prosecution or civil proceedings. Surrey County Council LA 078872 2003.

Drawn by	Sig.	Date	Checked by	Sig.	Date	Approved by	Sig.	Date
SDC	SDC	09/05	AC	AC	09/05	TPC	TPC	09/05

Project

TANDRIDGE DPE  
WARLINGHAM

Drawing

IMPLEMENTED TRAFFIC ORDERS

SHEET 05

Project No. 3282 / TAN

Contract Sheet No. 2313

Rev. H

Classification PROPOSED

**SURREY COUNTY COUNCIL**

100% of Engineering Services