

**KEY**

- PROPOSED NO WAITING AT ANY TIME
- EXISTING WAITING, LOADING AND PARKING RESTRICTIONS (WITH OR WITHOUT SYMBOLS)



Notes

Rev.	Description	Drwn	Sig.	Date	Chkd	Sig.	Date	Appr	Sig.	Date

Drawn by	SDC	Sig.	SDC	Date	09/06
Checked by	AC	Sig.	AC	Date	09/06
Approved by	TPC	Sig.	TPC	Date	09/06


Project  
**TANDRIDGE DPE  
 BLINDLEY HEATH**  
 Drawing  
**IMPLEMENTED TRAFFIC ORDERS**



Project No.  
**3282 / TAN**  
 Contract Sheet No.  
 Drawing No. **23151** Rev. **-**  
 Classification  
**PROPOSED**

Scale 1:1250

SHEET OF

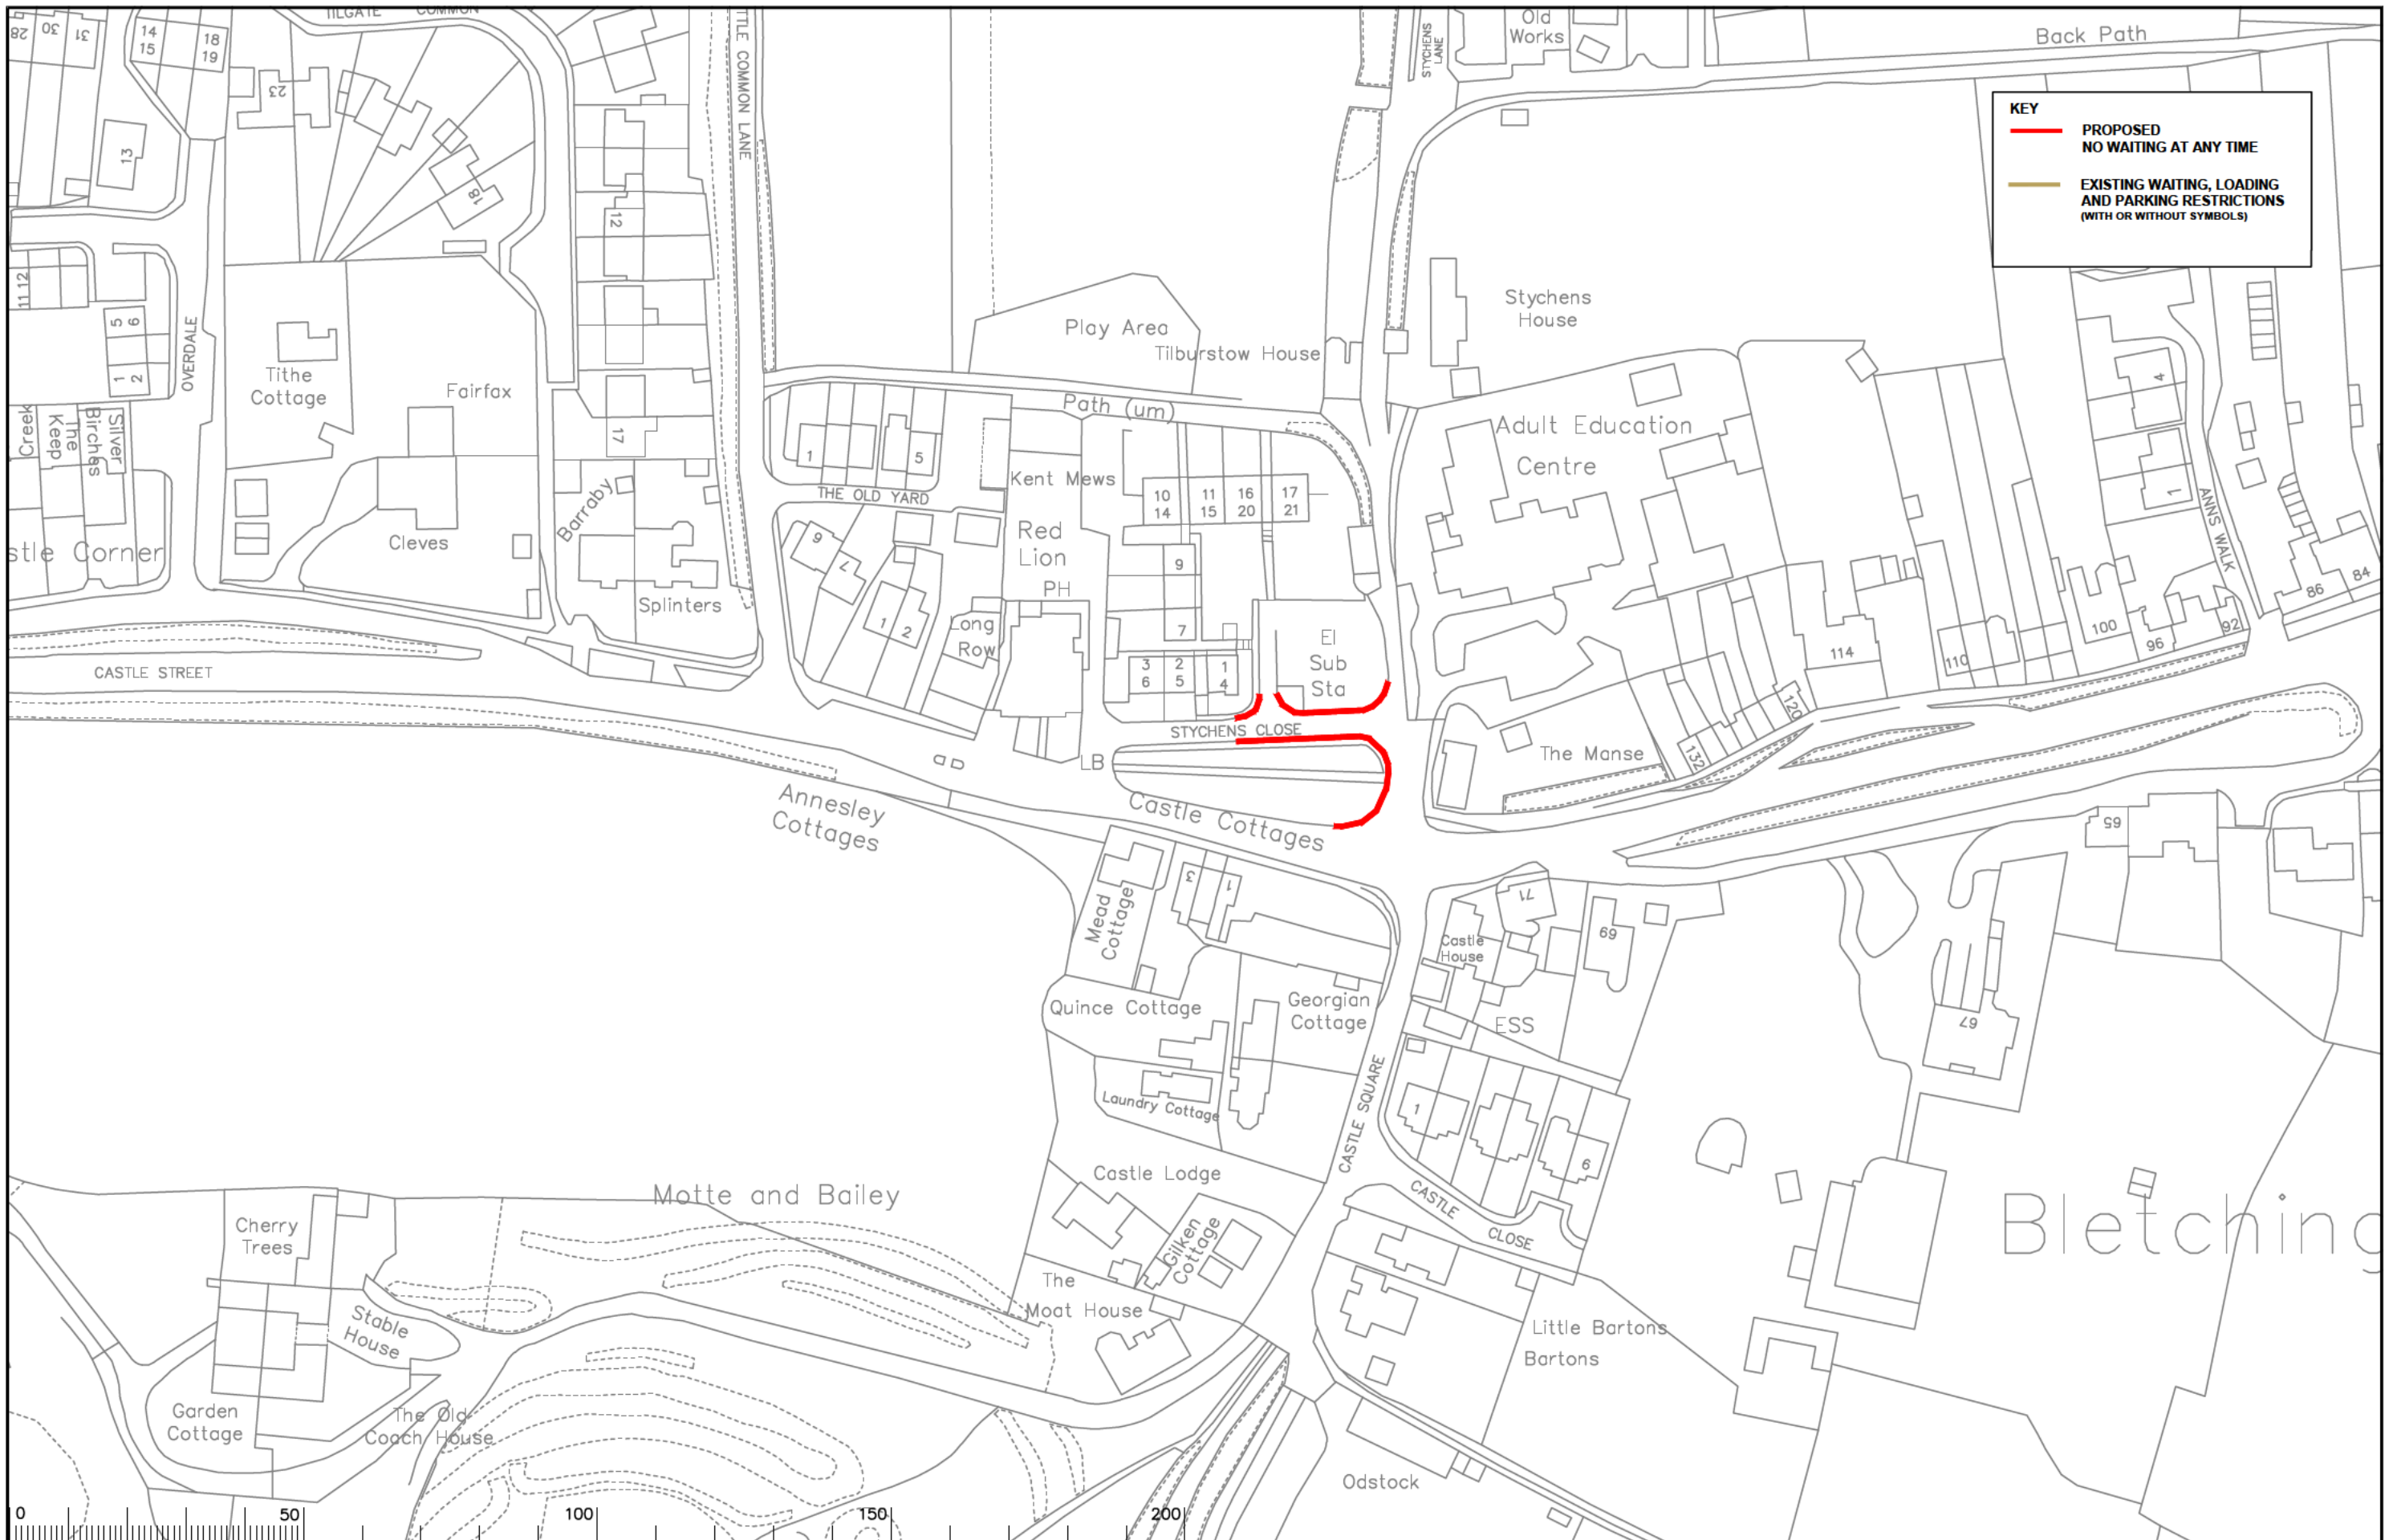

**KEY**

— PROPOSED  
NO WAITING AT ANY TIME

— EXISTING WAITING, LOADING  
AND PARKING RESTRICTIONS  
(WITH OR WITHOUT SYMBOLS)

Notes

Rev.	Description	Drwn	Sig.	Date	Chkd	Sig.	Date	Appr	Sig.	Date

North Point

Based upon the Ordnance Survey mapping with the permission of the Controller of Her Majesty's Stationery Office. © Crown copyright. Unauthorised reproduction infringes Crown copyright and may lead to prosecution or civil proceedings. Surrey County Council LA 078872 2003.

Drawn by	Sig.	Date
CAH	CAH	09.17
Checked by originator	Sig.	Date
SC	SC	09.17
Approved by	Sig.	Date
DC	DC	09.17

Project  
**TANDRIDGE DPE  
BLETCHINGLEY**

Drawing  
**IMPLEMENTED TRAFFIC ORDERS**

SHEET OF

Project No.  
**3282 / TAN**


Contract Sheet No.  
**2314.9**

Rev.  
**-**

Classification  
**PROPOSED**

**SURREY COUNTY COUNCIL**  
Unit of Engineering  
S.A., S.M., C.D., F.I.C.

Scale 1:1250

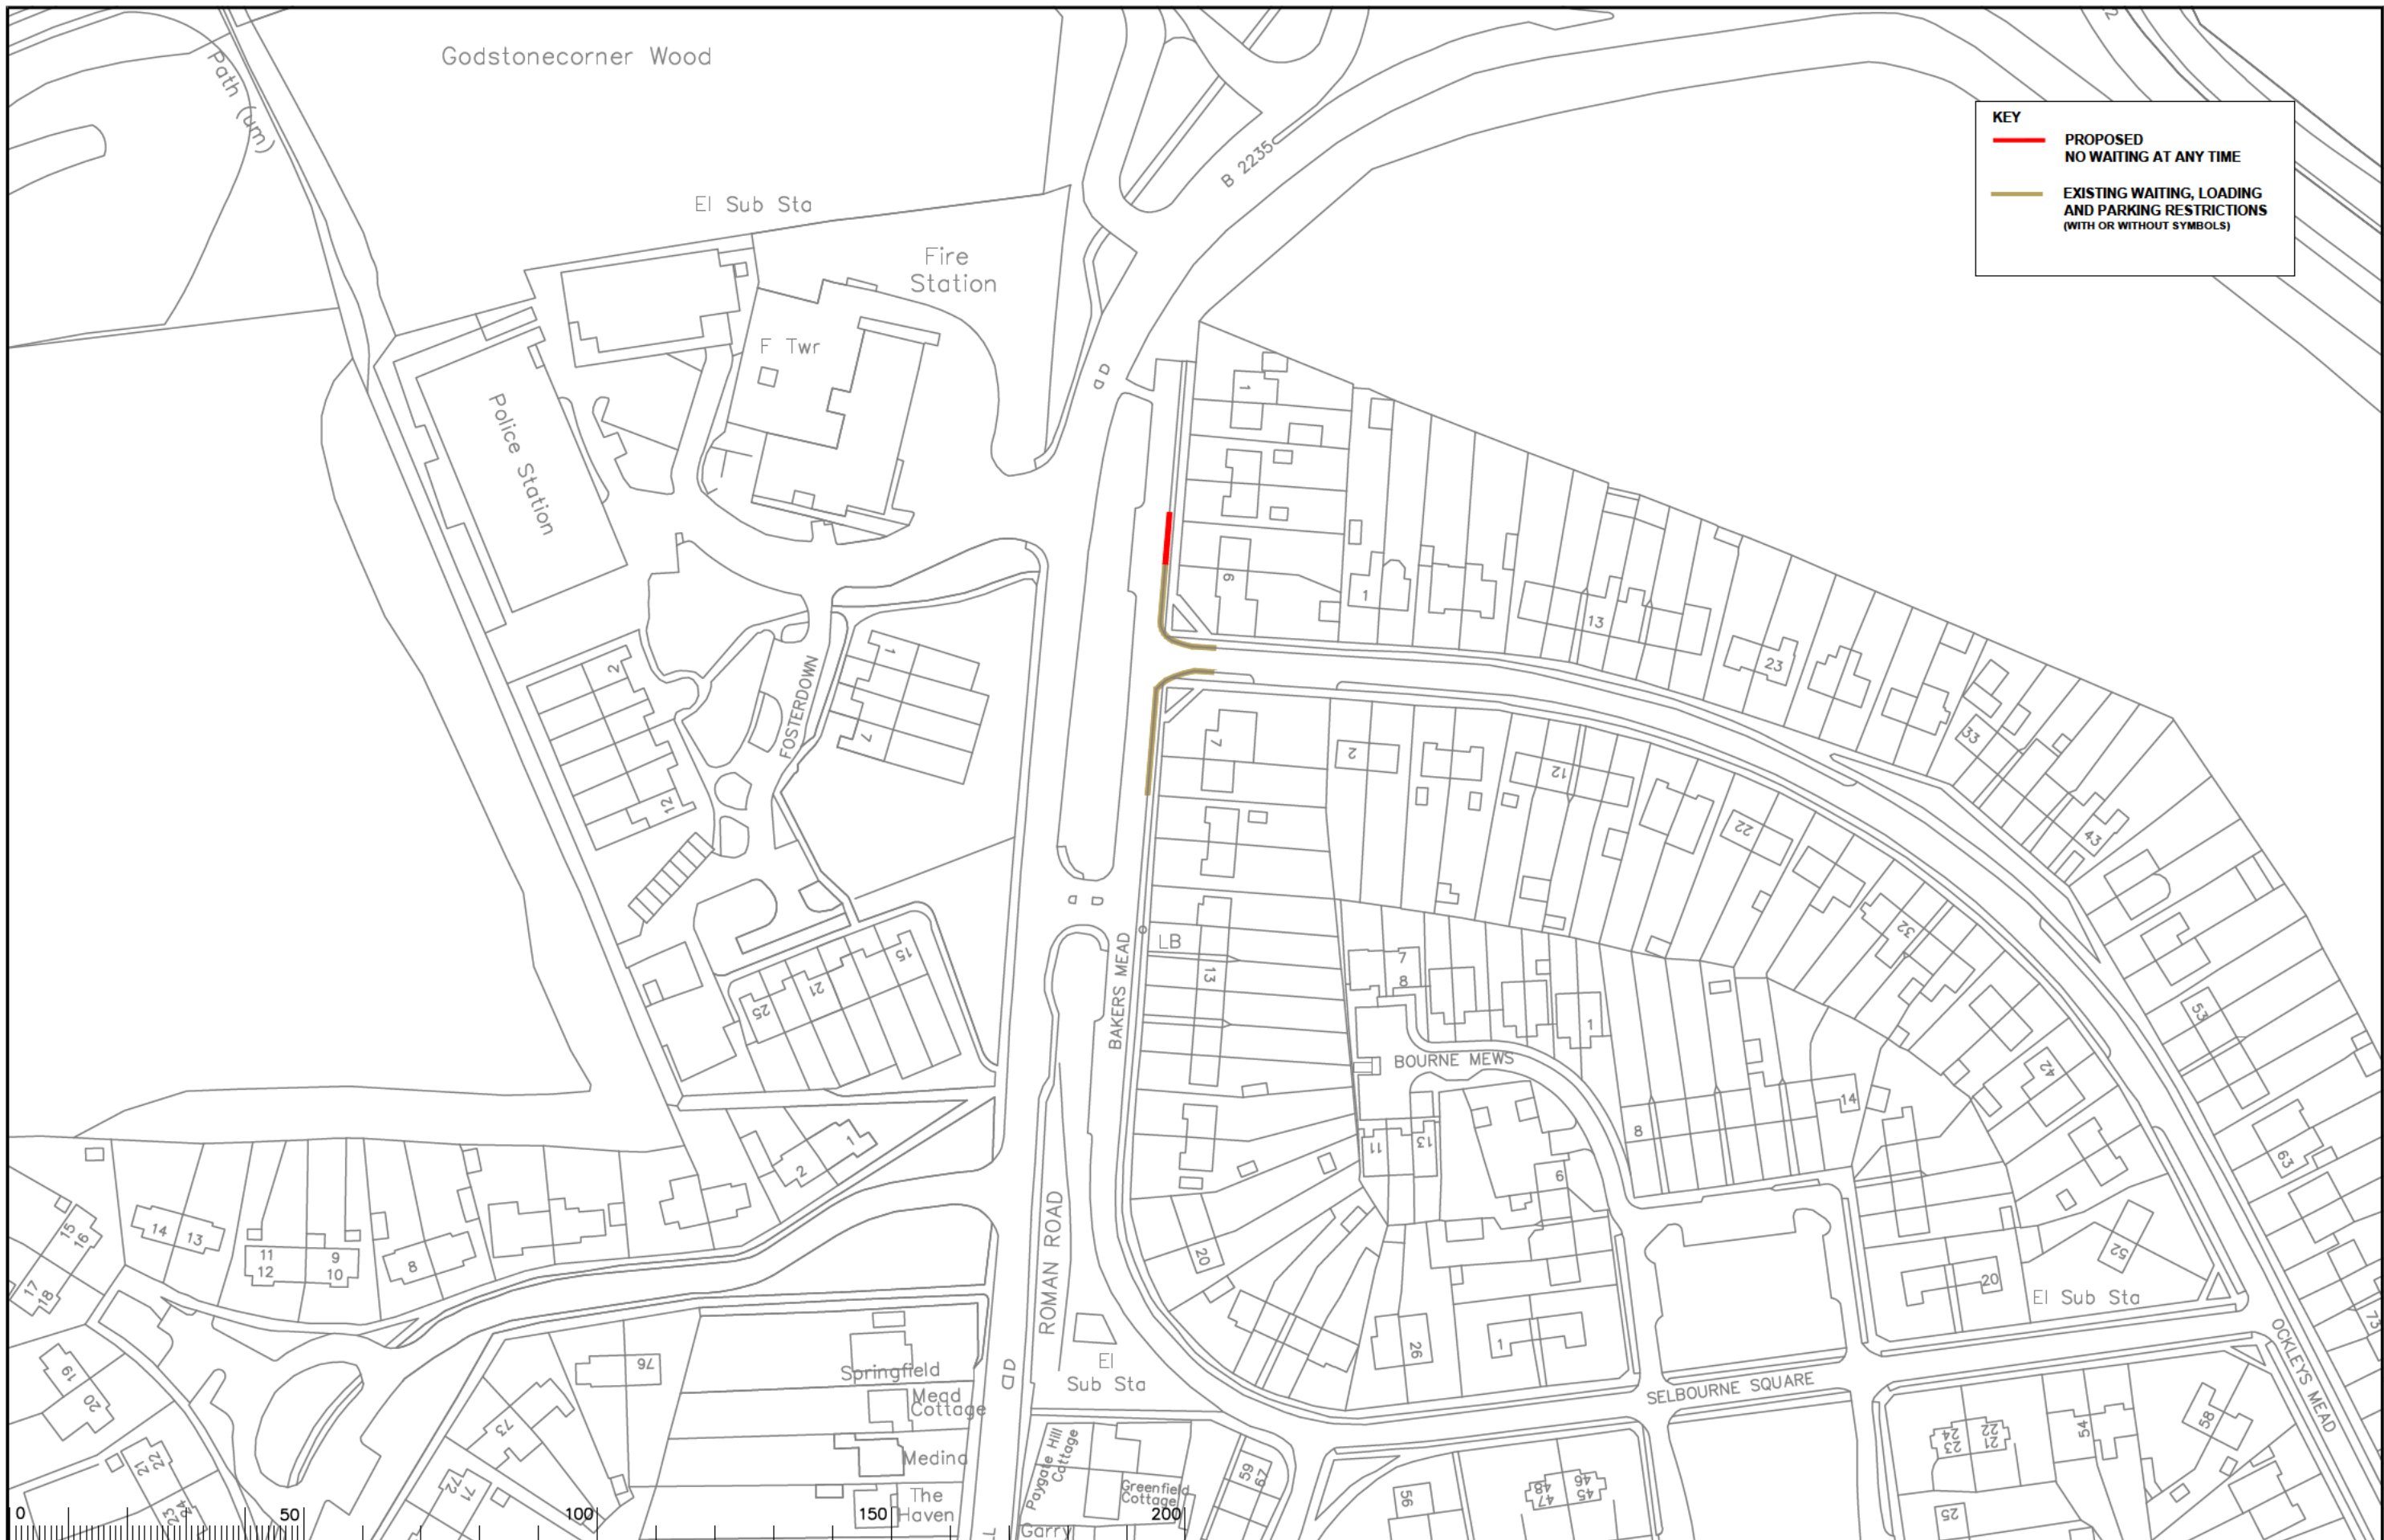

**KEY**

- PROPOSED NO WAITING AT ANY TIME
- EXISTING WAITING, LOADING AND PARKING RESTRICTIONS (WITH OR WITHOUT SYMBOLS)

Notes

Rev.	Description	Drawn	Sig.	Date	Chkd	Sig.	Date	Appr.	Sig.	Date

North Point

Based upon the Ordnance Survey mapping with the permission of the Controller of Her Majesty's Stationery Office. © Crown copyright. Unauthorised reproduction infringes Crown copyright and may lead to prosecution or civil proceedings. Surrey County Council LA 078872 2003.

Drawn by	CAH	Sig.	CAH	Date	02.21
Checked by	AH	Sig.	AH	Date	02.21
Approved by	DC	Sig.	DC	Date	02.21

Project

TANDRIDGE DPE  
GODSTONE

Drawing

IMPLEMENTED TRAFFIC ORDERS

SHEET OF

Project No. 3282 / TAN

Contract Sheet No. 23134

Rev. -

Classification PROPOSED

**SURREY COUNTY COUNCIL**  
Part of ongoing work  
Surrey, Surrey, Surrey, Surrey

Scale 1:1250