








© Crown copyright and database rights 2021 OS 100019613. Use of this data is subject to terms and conditions (see below).

KEY	
	Existing waiting, loading, and parking restrictions (may include symbols)
	Proposed Parking Mon-Sat 8am-6pm 1hr No Return 1hr
	Proposed No Waiting At Any Time

North Point	Project Name	Elmbridge Parking Review 2022-23
	Project Milestone	Proposed Traffic Order Amendments
Scale:	Division	Hershams
1:1250	Locality	Robinsway, Thistlecroft Rd, Hershams Rd, Rydens Grv

Project No.	3282/ELM
Drawing No.	L16
Current Rev.	-
Phase	Advert



SURREY COUNTY COUNCIL

OS terms & conditions: You are permitted to use this data solely to enable you to respond to, or interact with, the organisation that provided you with this data. You are not permitted to copy, store, retransmit, distribute or sell any of this data or third party in any form.

File Name: S:\Project\council\3282\ELM\DWG\Gall 16



KEY	
	Existing waiting, loading or parking restrictions, may include symbols
	Proposed Parking Mon-Sat 8am-6pm 1hr No Return 1hr
	Revocation of existing waiting, loading or parking restrictions

North Point	Project Name	Elbridge Parking Review 2022-23
	Project Milestone	Proposed Traffic Order Amendments
Scale: 1:1250	Division	Hersham
	Locality	Molesey Road


Project No.	3282/ELM
Drawing No.	L17
Current Rev.	-
Phase	Advert

SURREY COUNTY COUNCIL

Our terms & conditions apply to all services provided by the Council. You are permitted to use the data for personal or internal use, provided you do not disseminate or otherwise make available the data to third parties in any form.

File Name: S:\Project\3282\ELM\DWG\L17

© Crown copyright and database rights 2021 OS 100019613. Use of this data is subject to terms and conditions (see below).

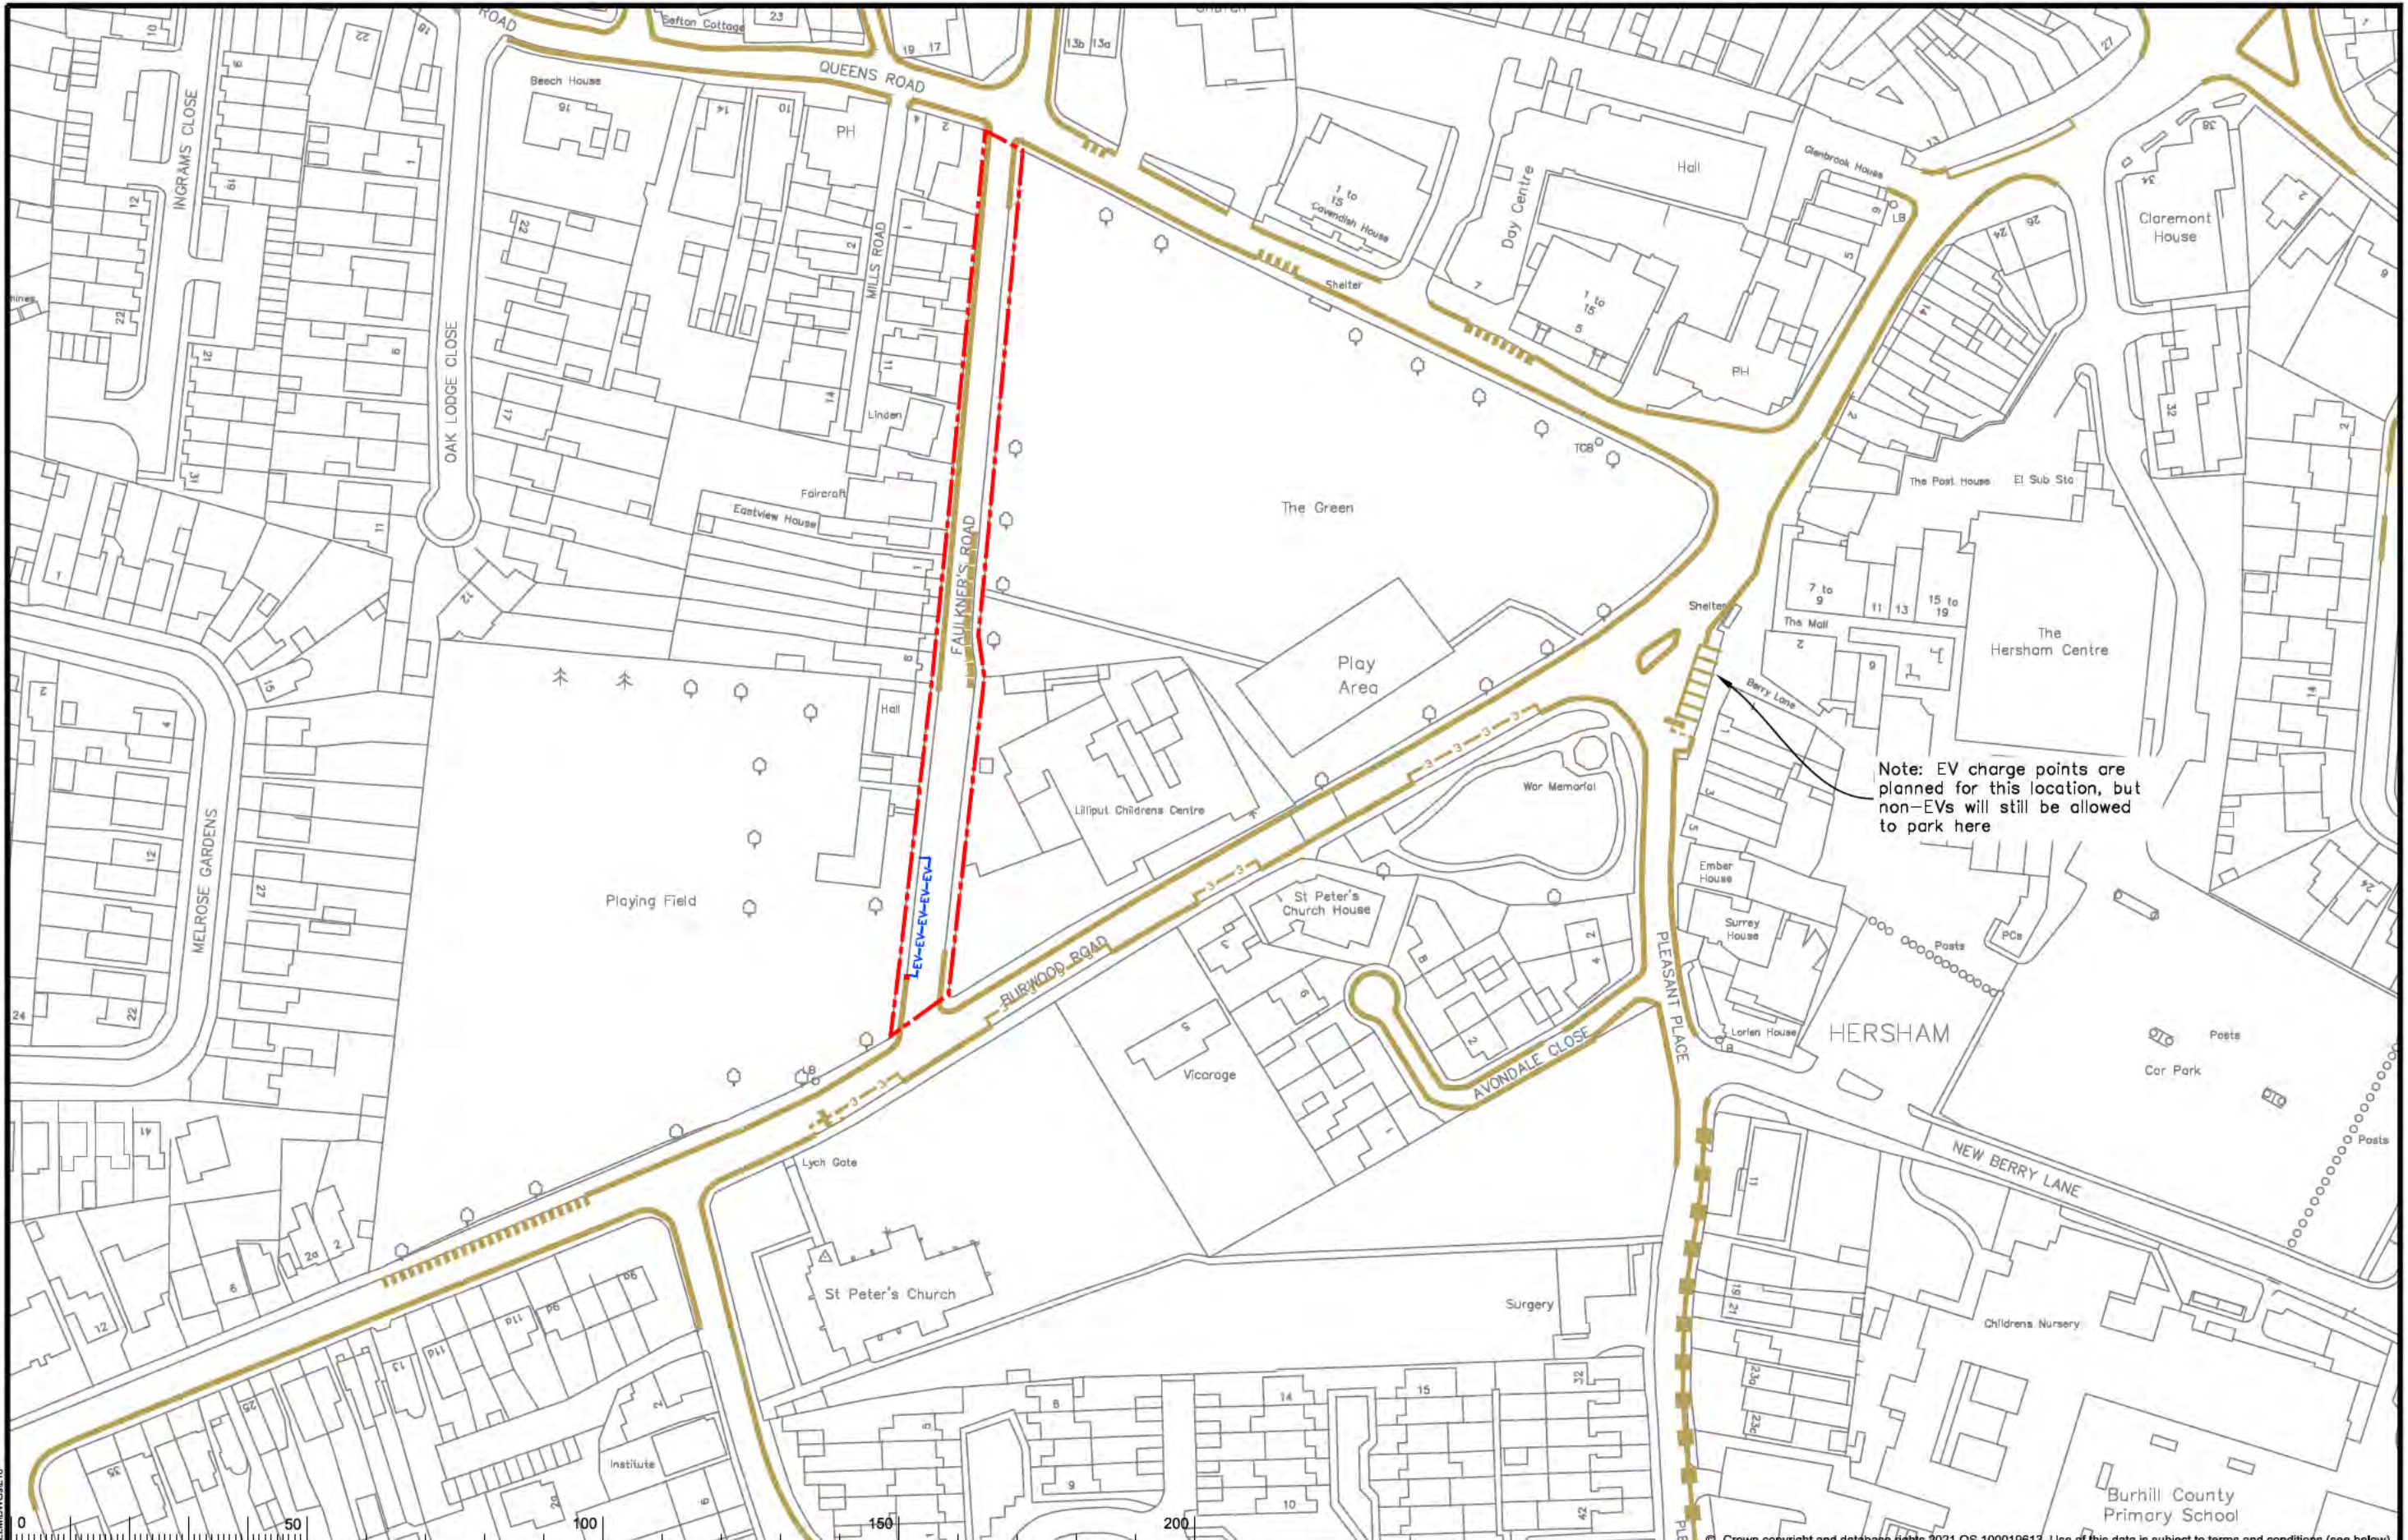

Note: EV charge points are planned for this location, but non-EVs will still be allowed to park here

File Name: S:\Project\council\3282\ELM\DWG\Gall 18

KEY	
	Existing waiting, loading or parking restrictions, may include symbols
	Proposed No Waiting At any time Goods Vehicles Over 5 Tons
	Proposed No Waiting At any time
	Proposed Parking Every-day 8am-6pm Electric vehicles recharging only Max stay 2hrs

North Point

 Scale: 1:1250

Project Name: **Elmbridge Parking Review 2022-23**
 Project Milestone: **Proposed Traffic Order Amendments**
 Division: **Hersham**
 Locality: **Faulkners Road**

SURREY COUNTY COUNCIL

Project No: **3282/ELM**
 Drawing No: **L18**
 Current Rev: **-**
 Phase: **Advert**

© Crown copyright and database rights 2021 OS 100019613. Use of this data is subject to terms and conditions (see below).

HERSHAM CONTROLLED PARKING ZONE

HERSHAM CONTROLLED PARKING ZONE

Coronation F
(Rechn Ga)

Pavilion

Car Park

Bowling Green

Tennis Courts

Clinic

MOLESEY CLOSE




MOLESEY CLOSE

MOLESEY CLOSE


MOLESEY CLOSE

Path

File Name: S:\Project\3282\ELM\DWG\M15

KEY	
	Existing waiting, loading, and parking restrictions (may include symbols)
	Revocation of existing restrictions
	Proposed No Waiting At Any Time

North Point



Scale: 1:1250

Project Name: Elmbridge Parking Review 2022-23
 Project Milestone: Proposed Traffic Order Amendments
 Division: Hersham
 Locality: Molesey Road



SURREY
COUNTY COUNCIL



Our terms & conditions: You are permitted to use this data solely to enable you to respond to, or interact with, the organisation that provided you with this data. You are not permitted to copy, re-transmit, distribute or sell any of this data to third parties in any form.

Project No: 3282/ELM
 Drawing No: M15
 Current Rev: -
 Phase: Advert


© Crown copyright and database rights 2021, OS 100019613. Use of this data is subject to terms and conditions (see below).



© Crown copyright and database rights 2021 OS 100019613. Use of this data is subject to terms and conditions (see below).

KEY	
	Existing waiting, loading or parking restrictions, may include symbols
	Proposed No waiting at any time

North Point




Scale: 1:1250

Project Name
Elmbridge Parking Review 2022-23

Project Milestone
Proposed Traffic Order Amendments

Division
Hershams

Locality
Riverside Road, Southdown Road



SURREY COUNTY COUNCIL

OS terms & conditions: You are permitted to use this data solely to enable you to respond to, or interact with, the organisation that provided you with the data. You are not permitted to copy, re-transmit, distribute or sell any of this data to third parties in any form.


Project No.
3282/ELM

Drawing No.
M17

Current Rev.
-

Phase
Advert

File Name: S:\Project\scm\3282\ELM\DWG\M17

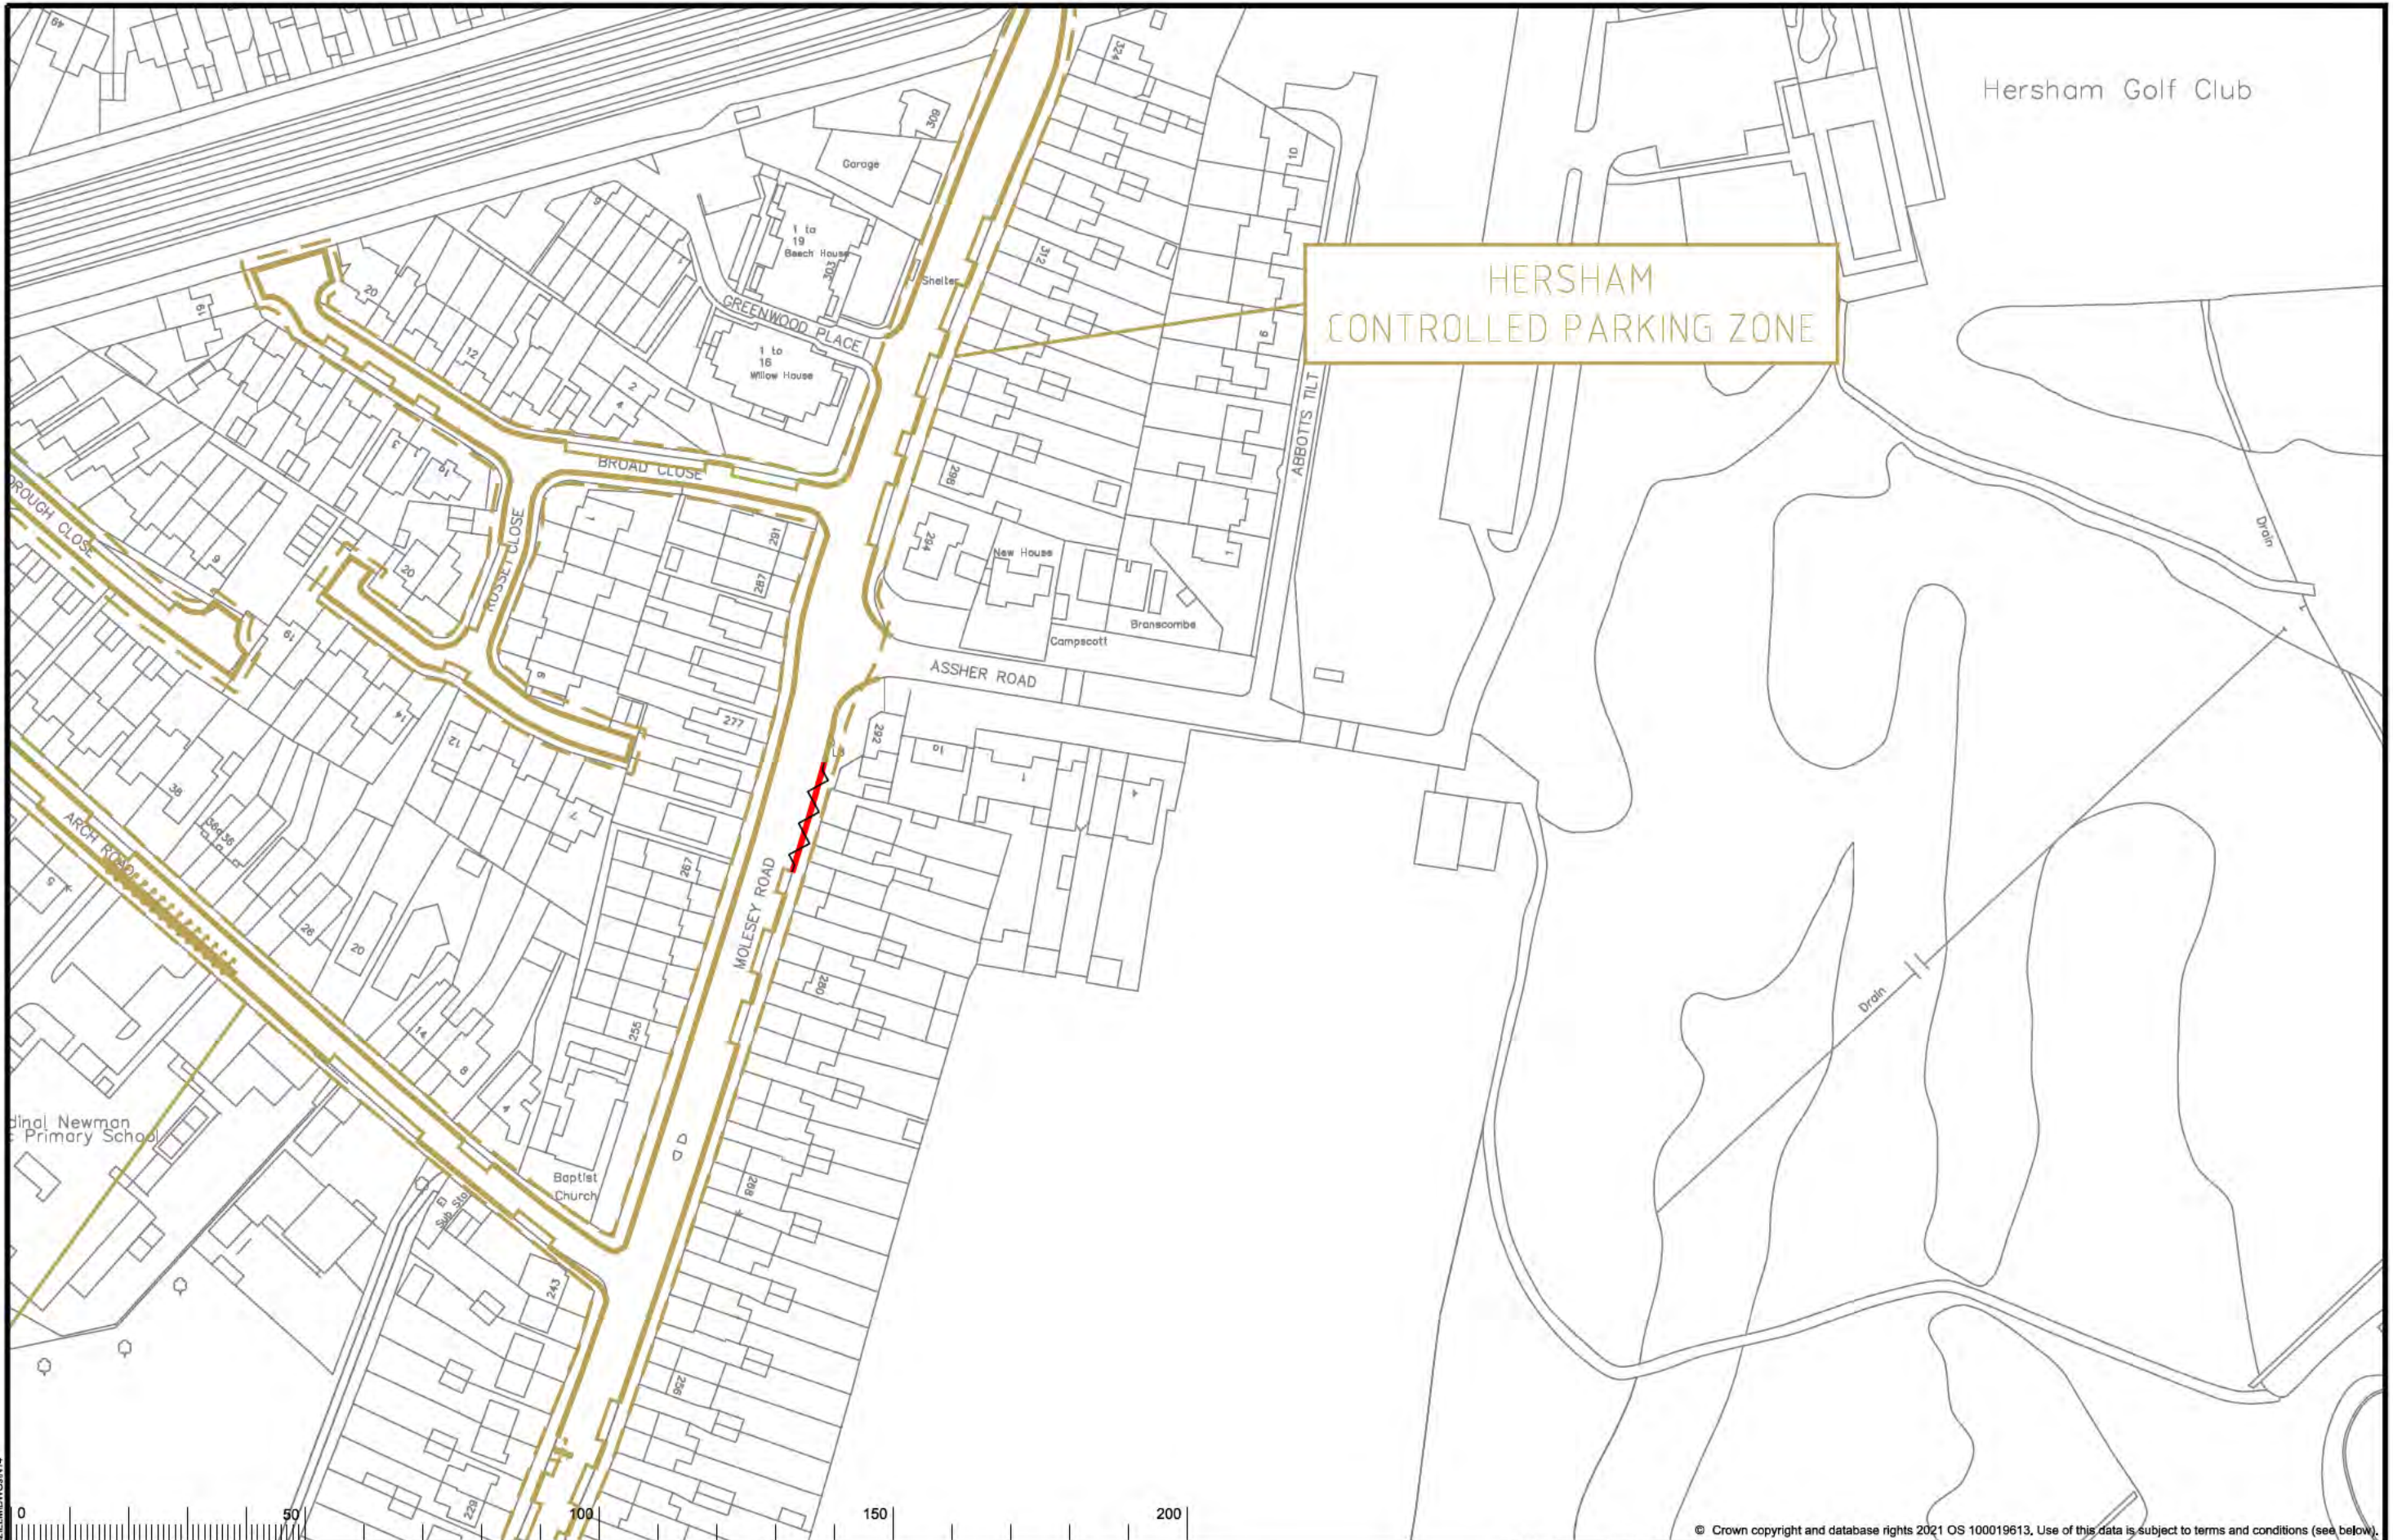

Hershams Golf Club

HERSHAM
CONTROLLED PARKING ZONE

File Name: S:\Project\Current\3282\ELM\DWG\N14



© Crown copyright and database rights 2021 OS 100019613. Use of this data is subject to terms and conditions (see below).

KEY	
	Existing waiting, loading, and parking restrictions (may include symbols)
	Revocation of existing restrictions
	Proposed No Waiting At Any Time

North Point

Scale: 1:1250

Project Name	Elmbridge Parking Review 2022-23
Project Milestone	Proposed Traffic Order Amendments
Division	Hershams
Locality	Molesey Road

SURREY
COUNTY COUNCIL

OS terms & conditions: You are permitted to use this data solely to enable you to respond to, or interact with, the organisation that provided you with the data. You are not permitted to copy, re-transmit, distribute or sell any of this data to third parties in any form.

Project No.	3282/ELM
Drawing No.	N14
Current Rev.	-
Phase	Advert